

Notes

Peter Hitchen
Architects

www.peterhitchenarchitects.co.uk
01254 823 885

project:

PROPOSED NEW DWELLING,
HAMMOND DRIVE, READ,
BB12 7RE

client:

MR & MRS BOWKER


EXISTING PLAN & ELEVATIONS

scale: 1:100 @ A1


drawn:	checked:
DW	PH

date: 08 / 01 / 18


project no. PHA/088	drg. no. 300	rev. -
-------------------------------	------------------------	------------------

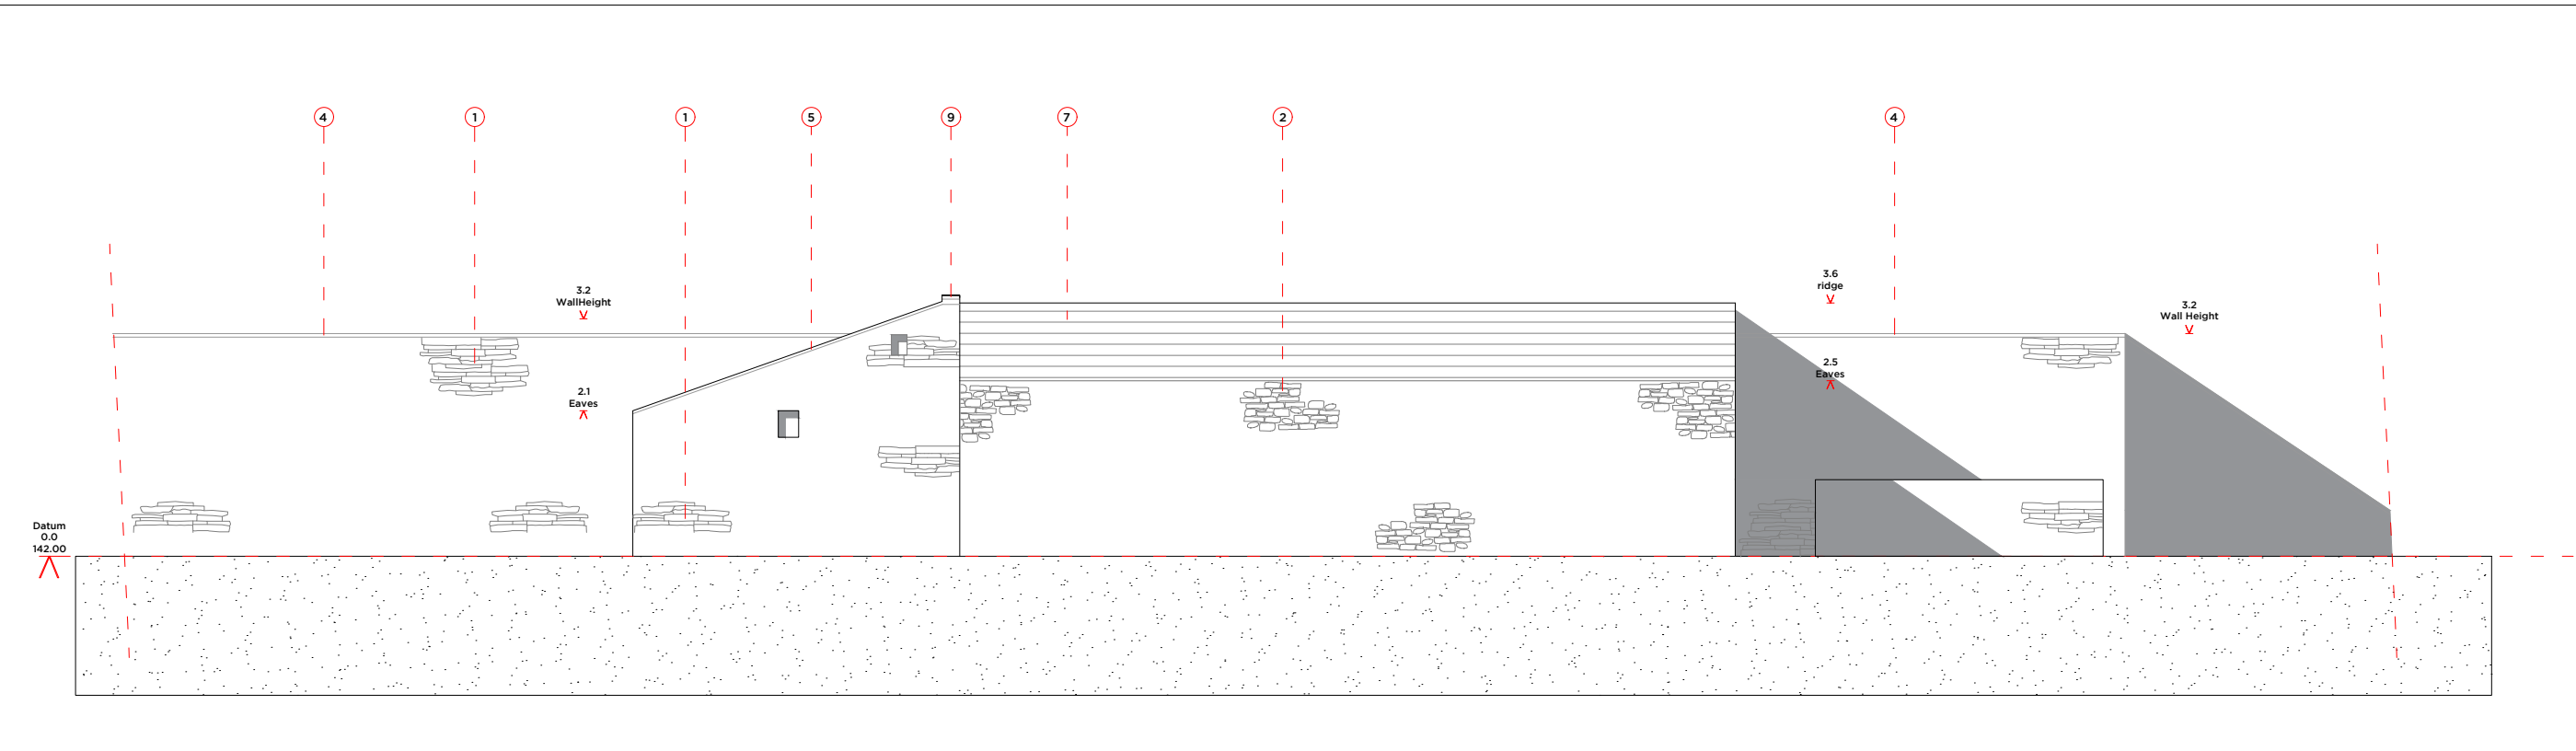




NORTH WEST ELEVATION

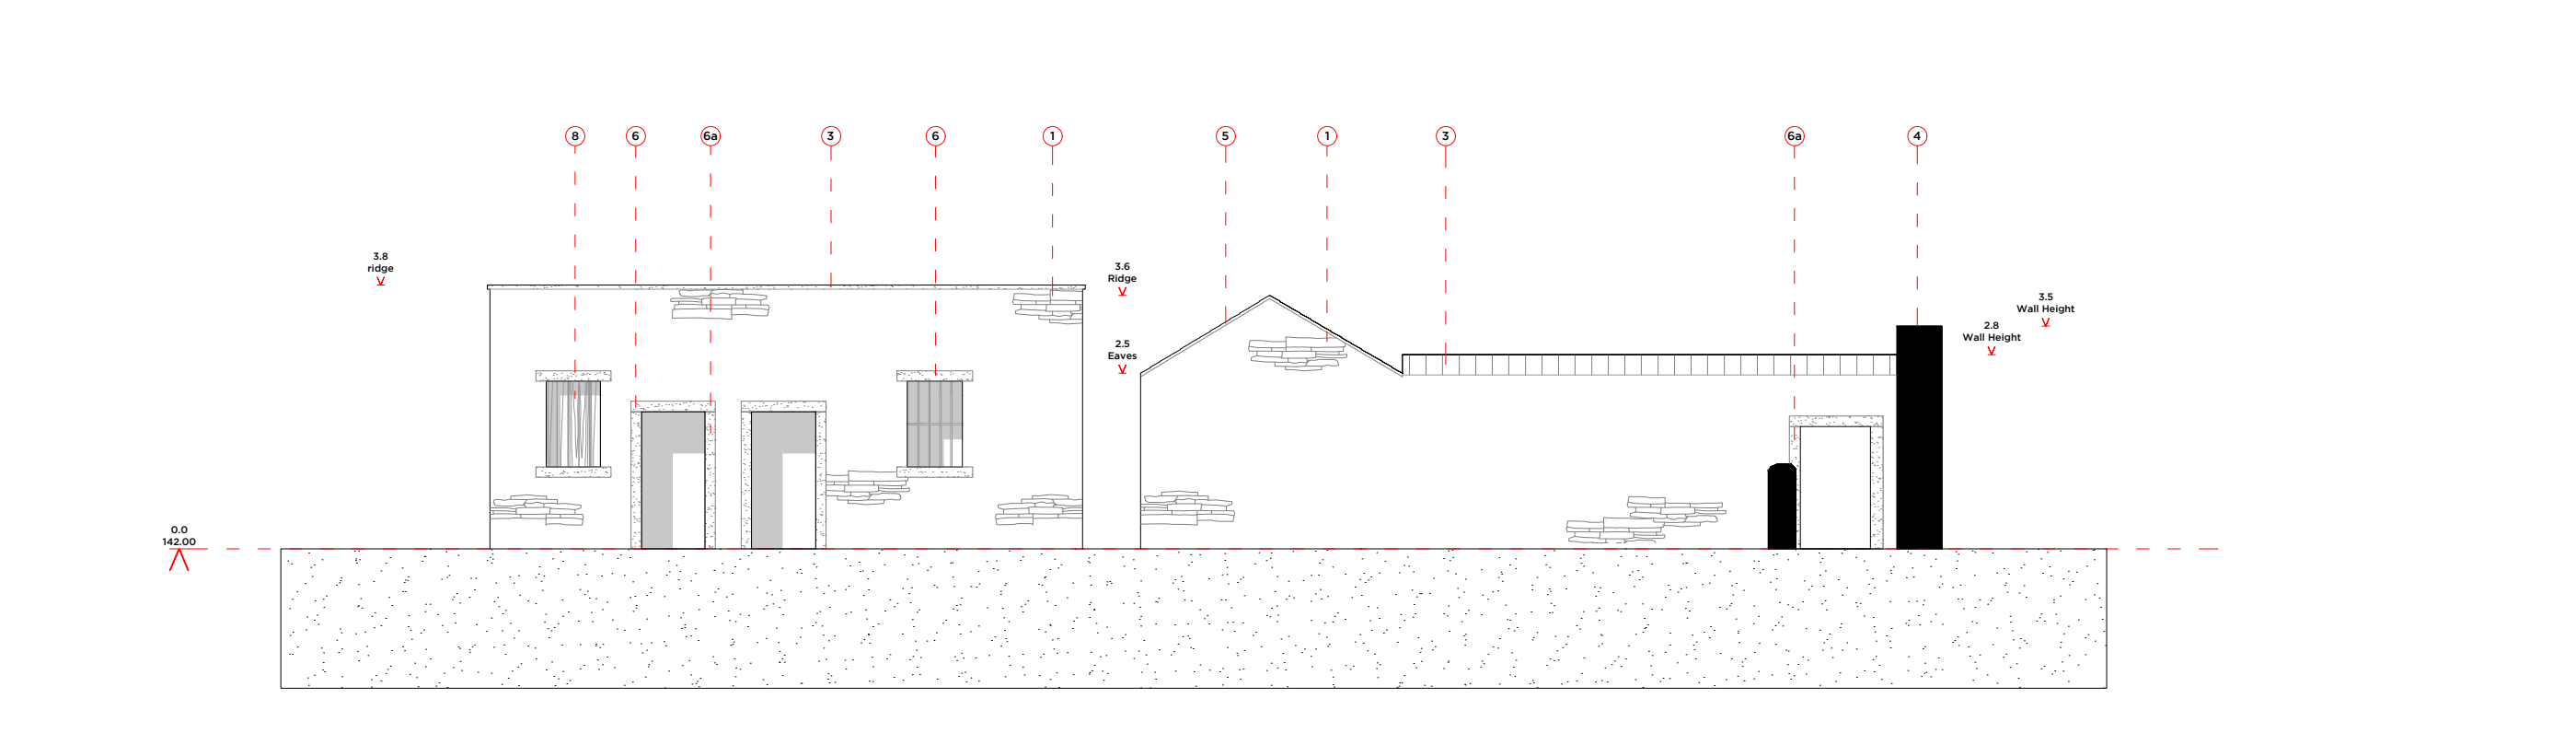

SOUTH WEST ELEVATION

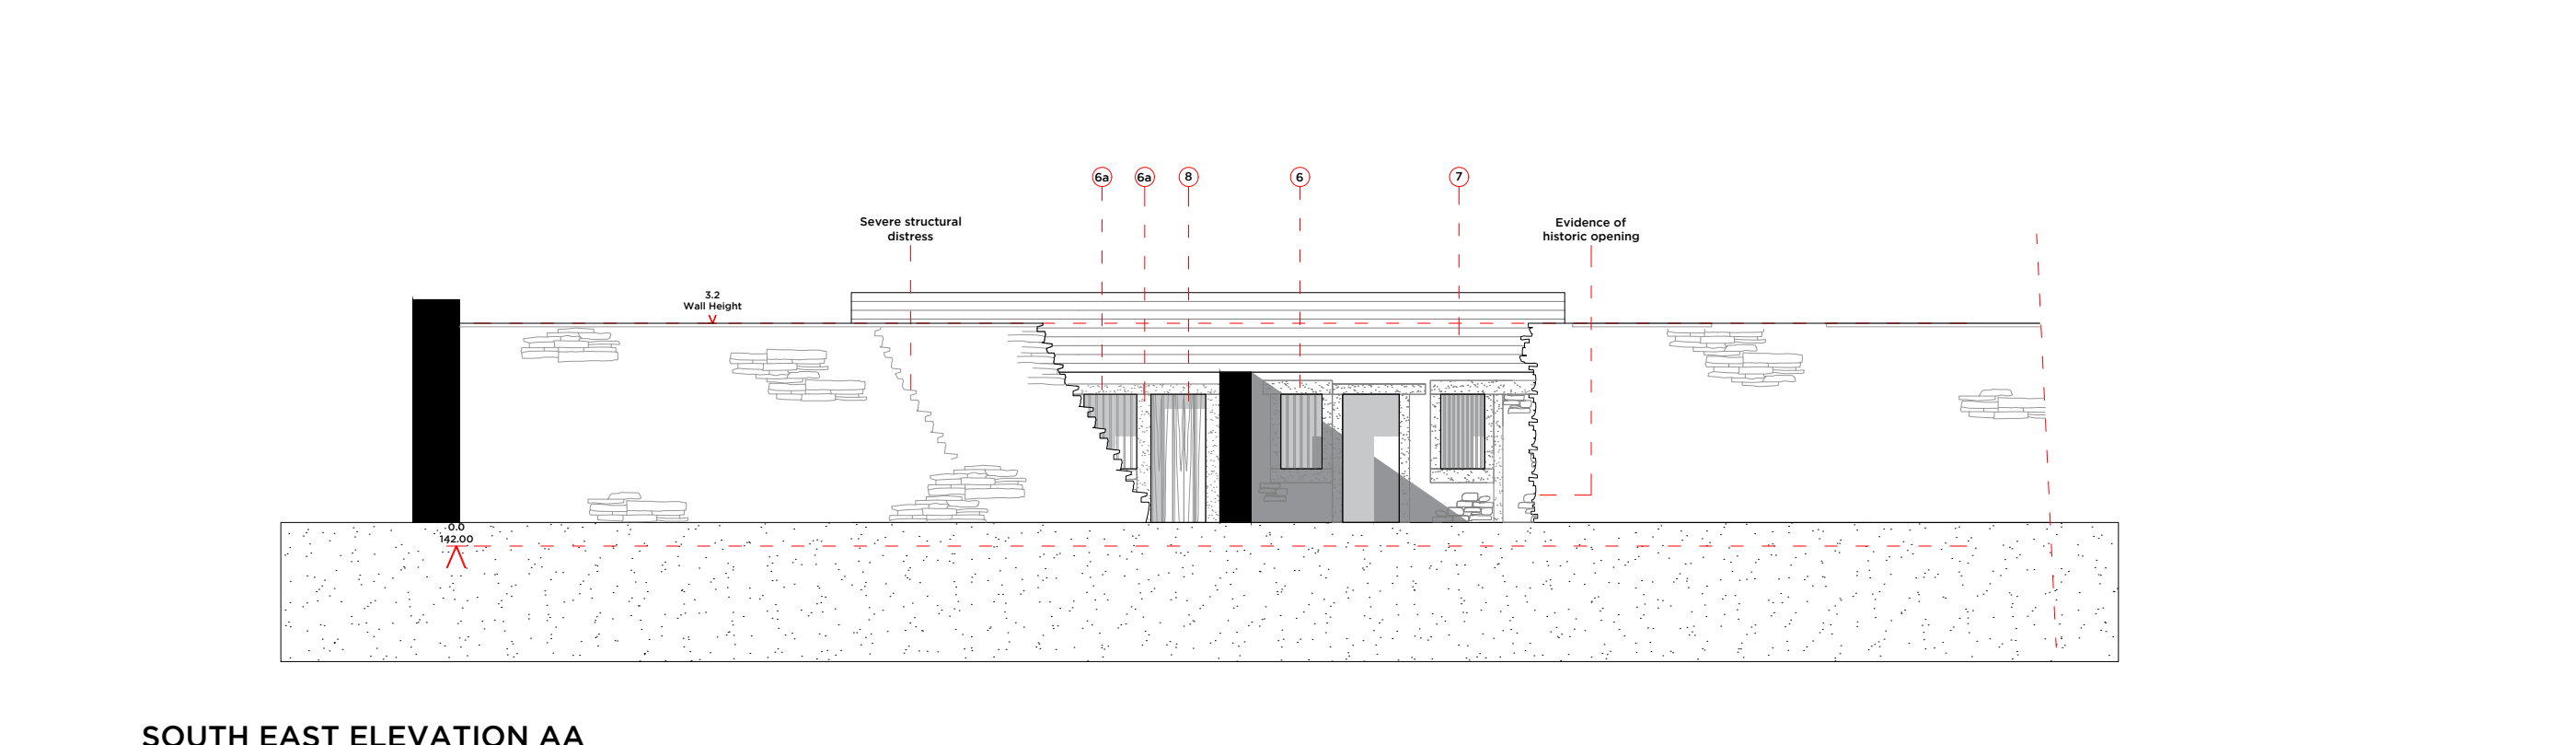

CONCLUSIONS

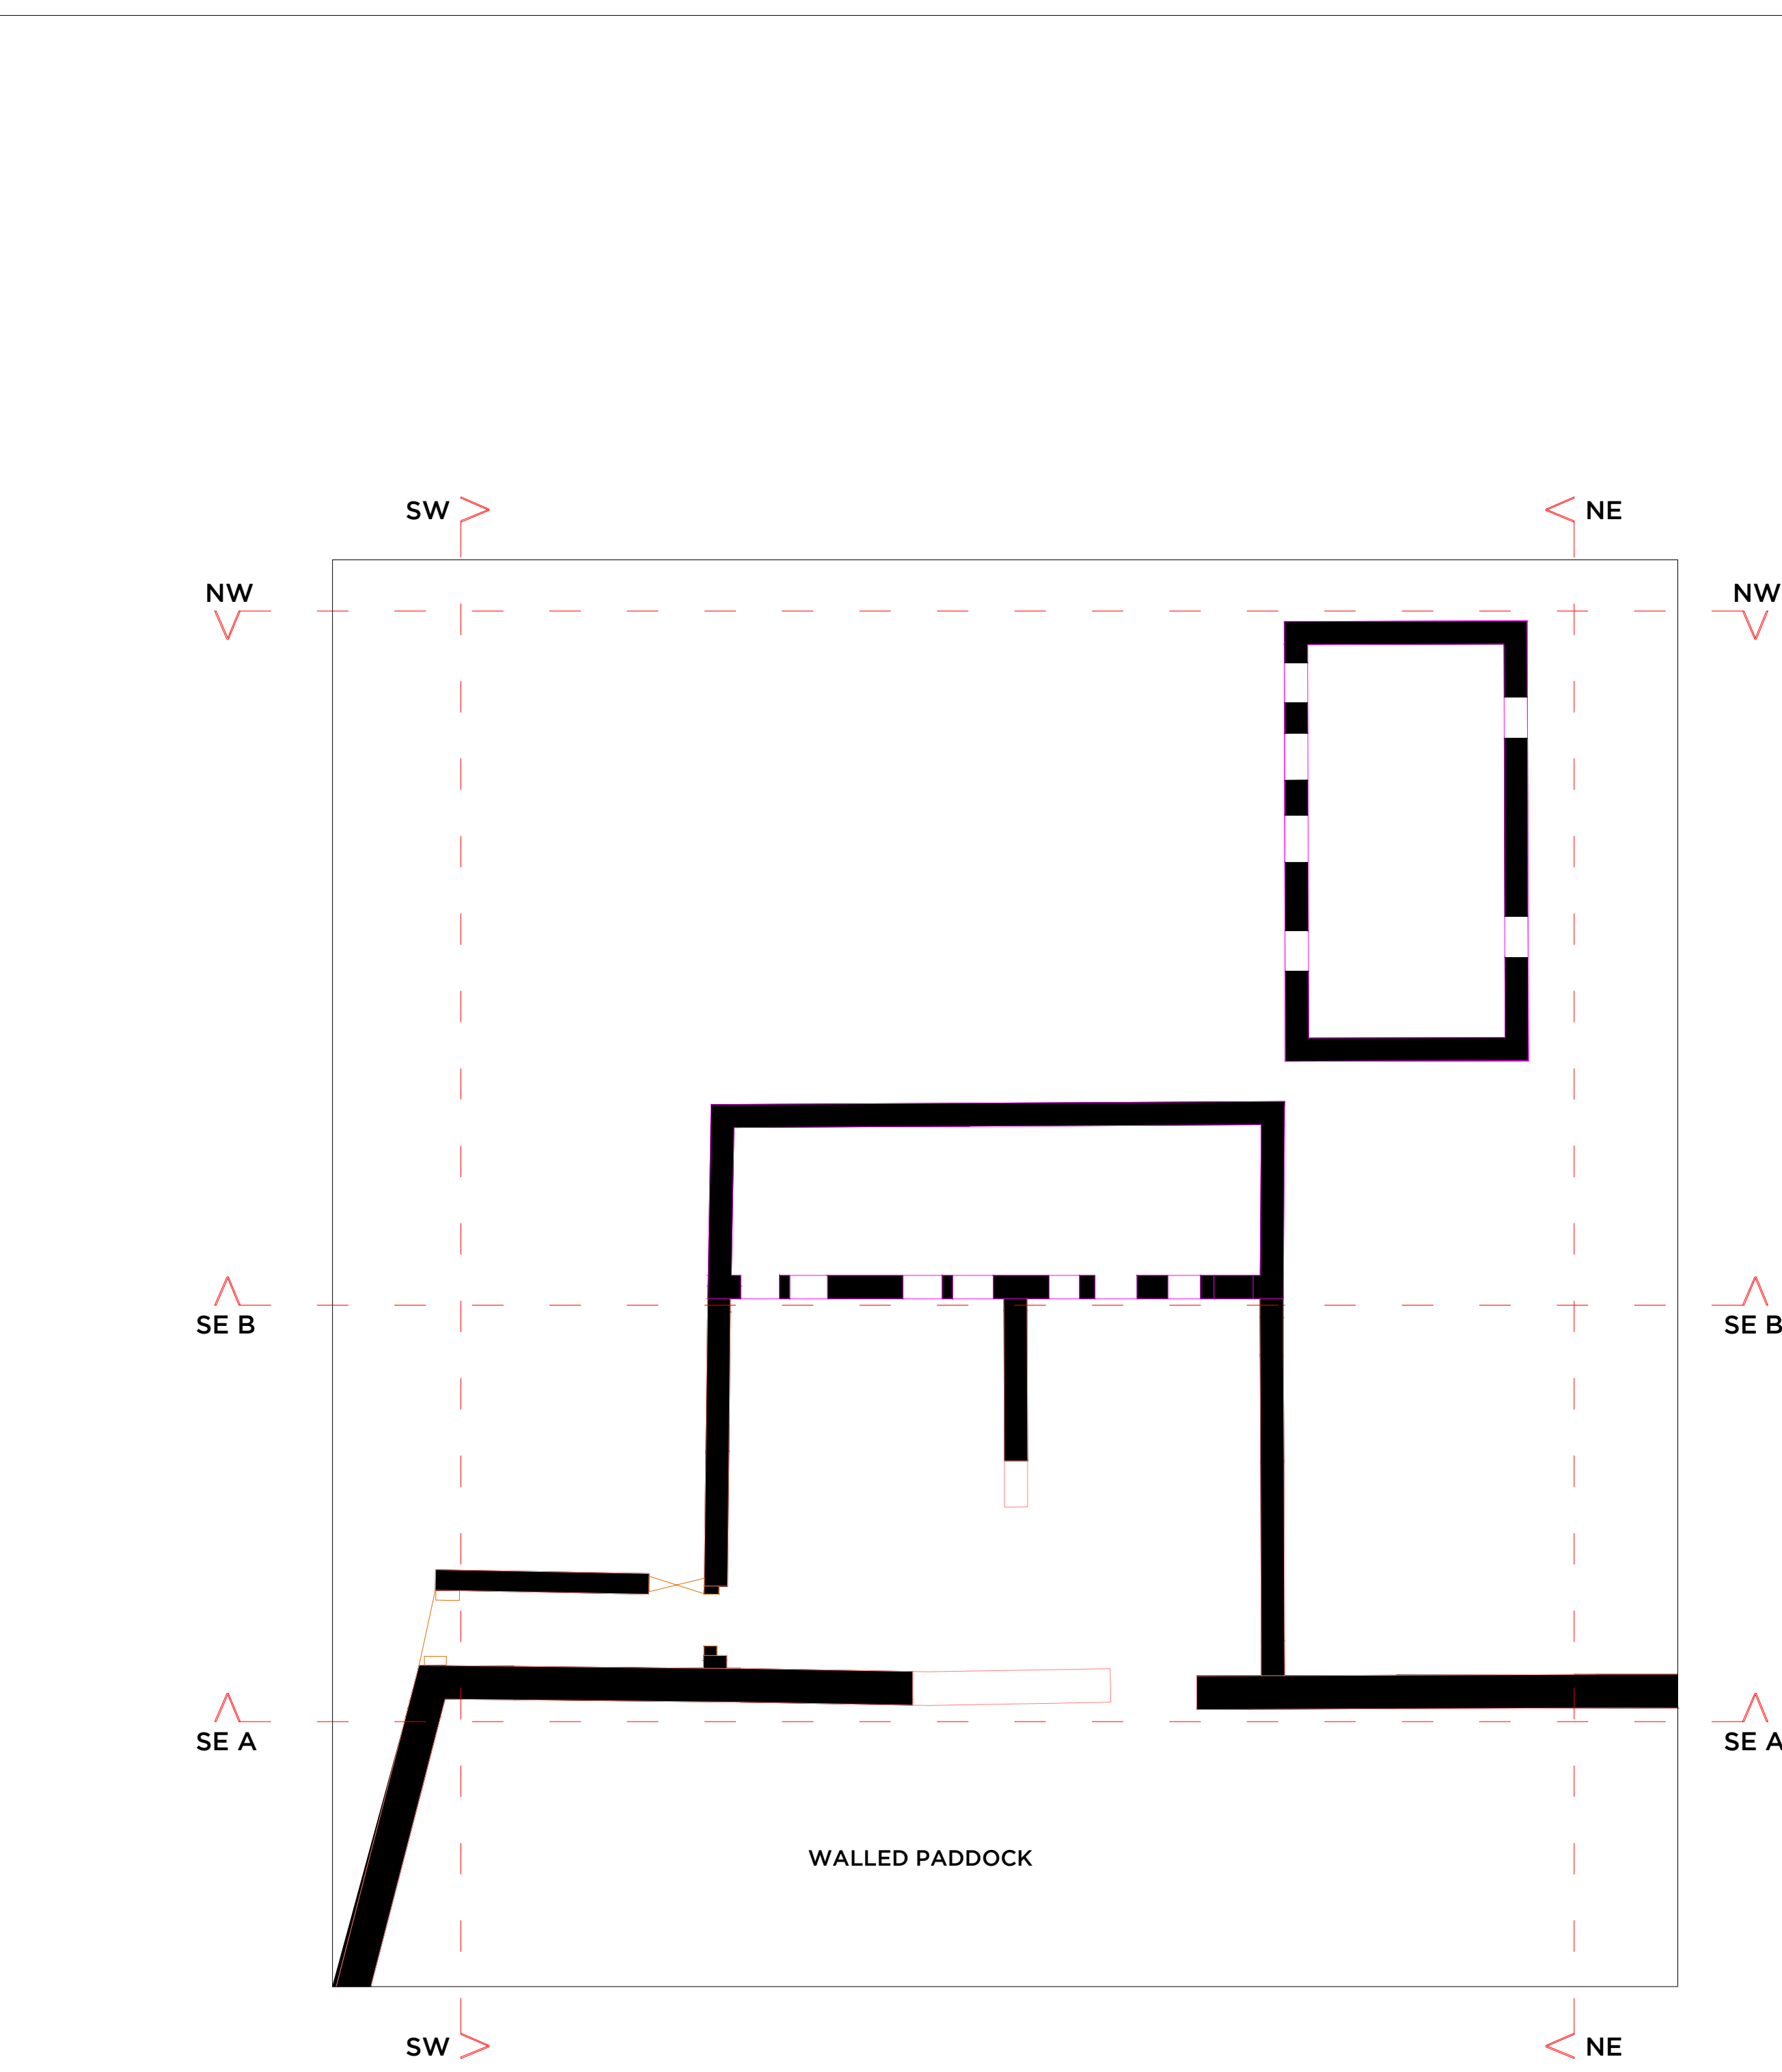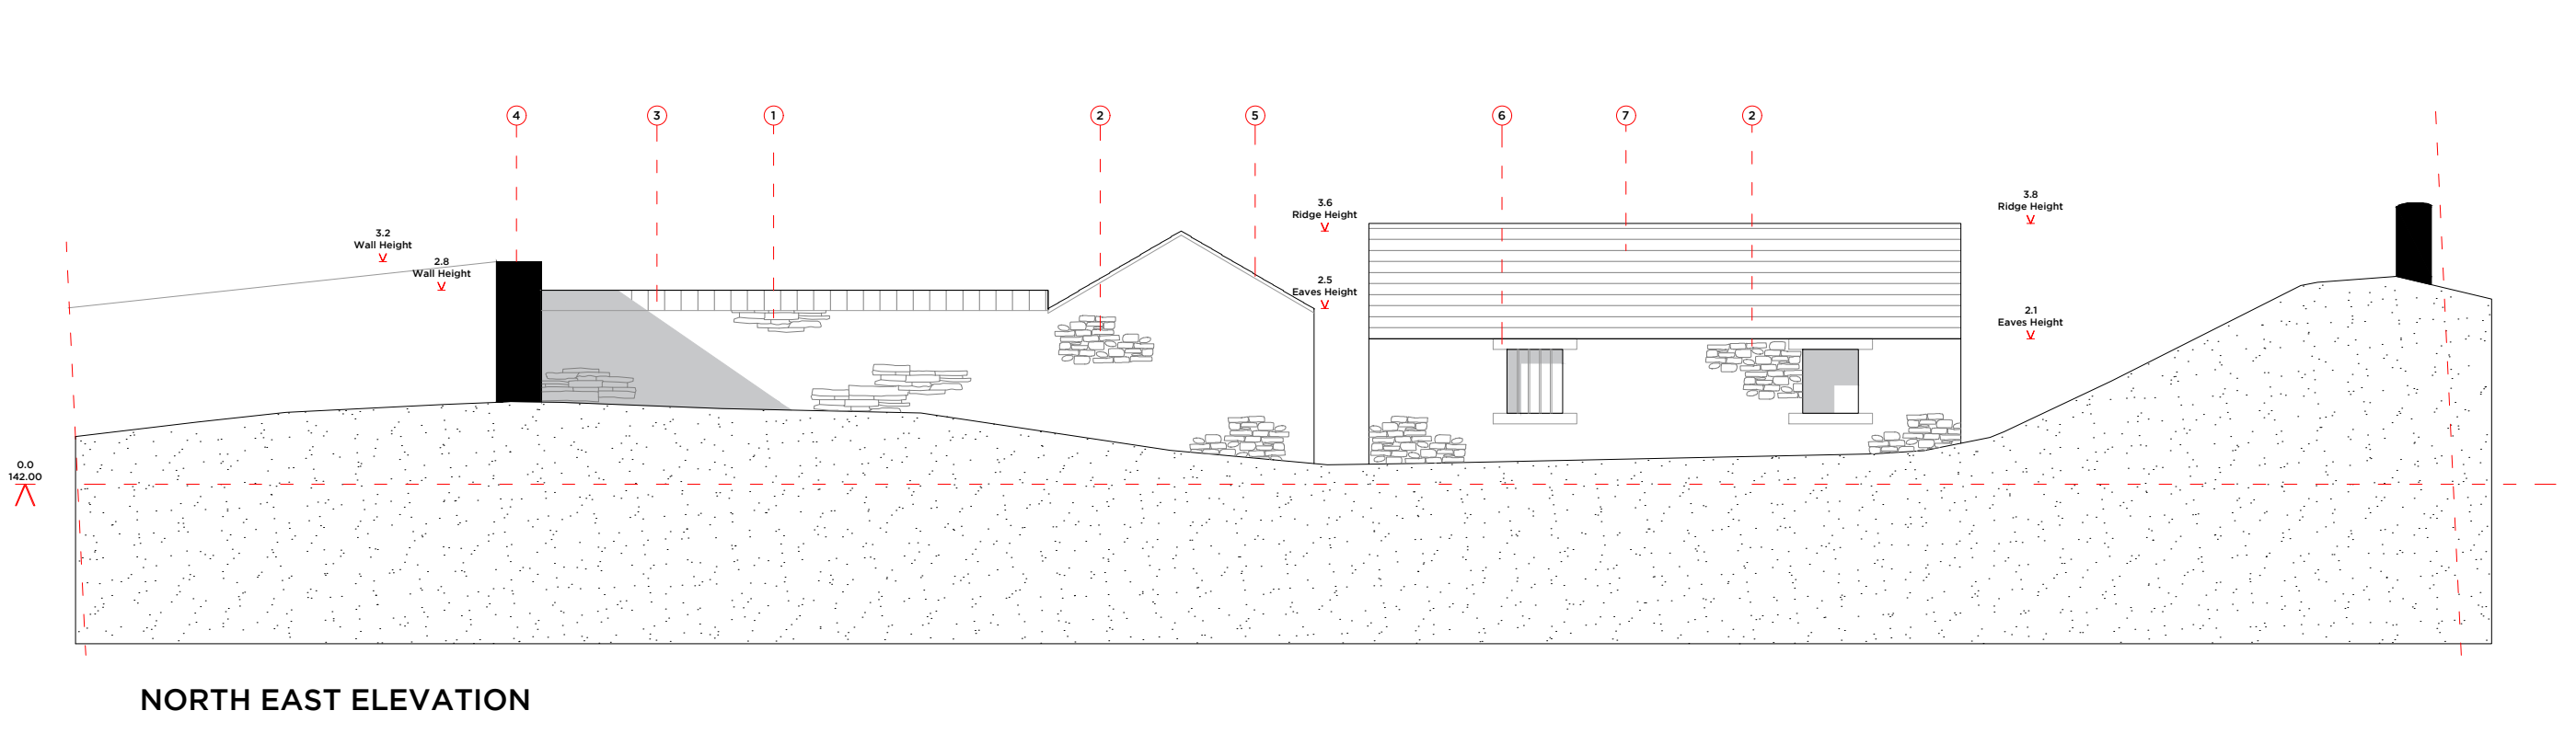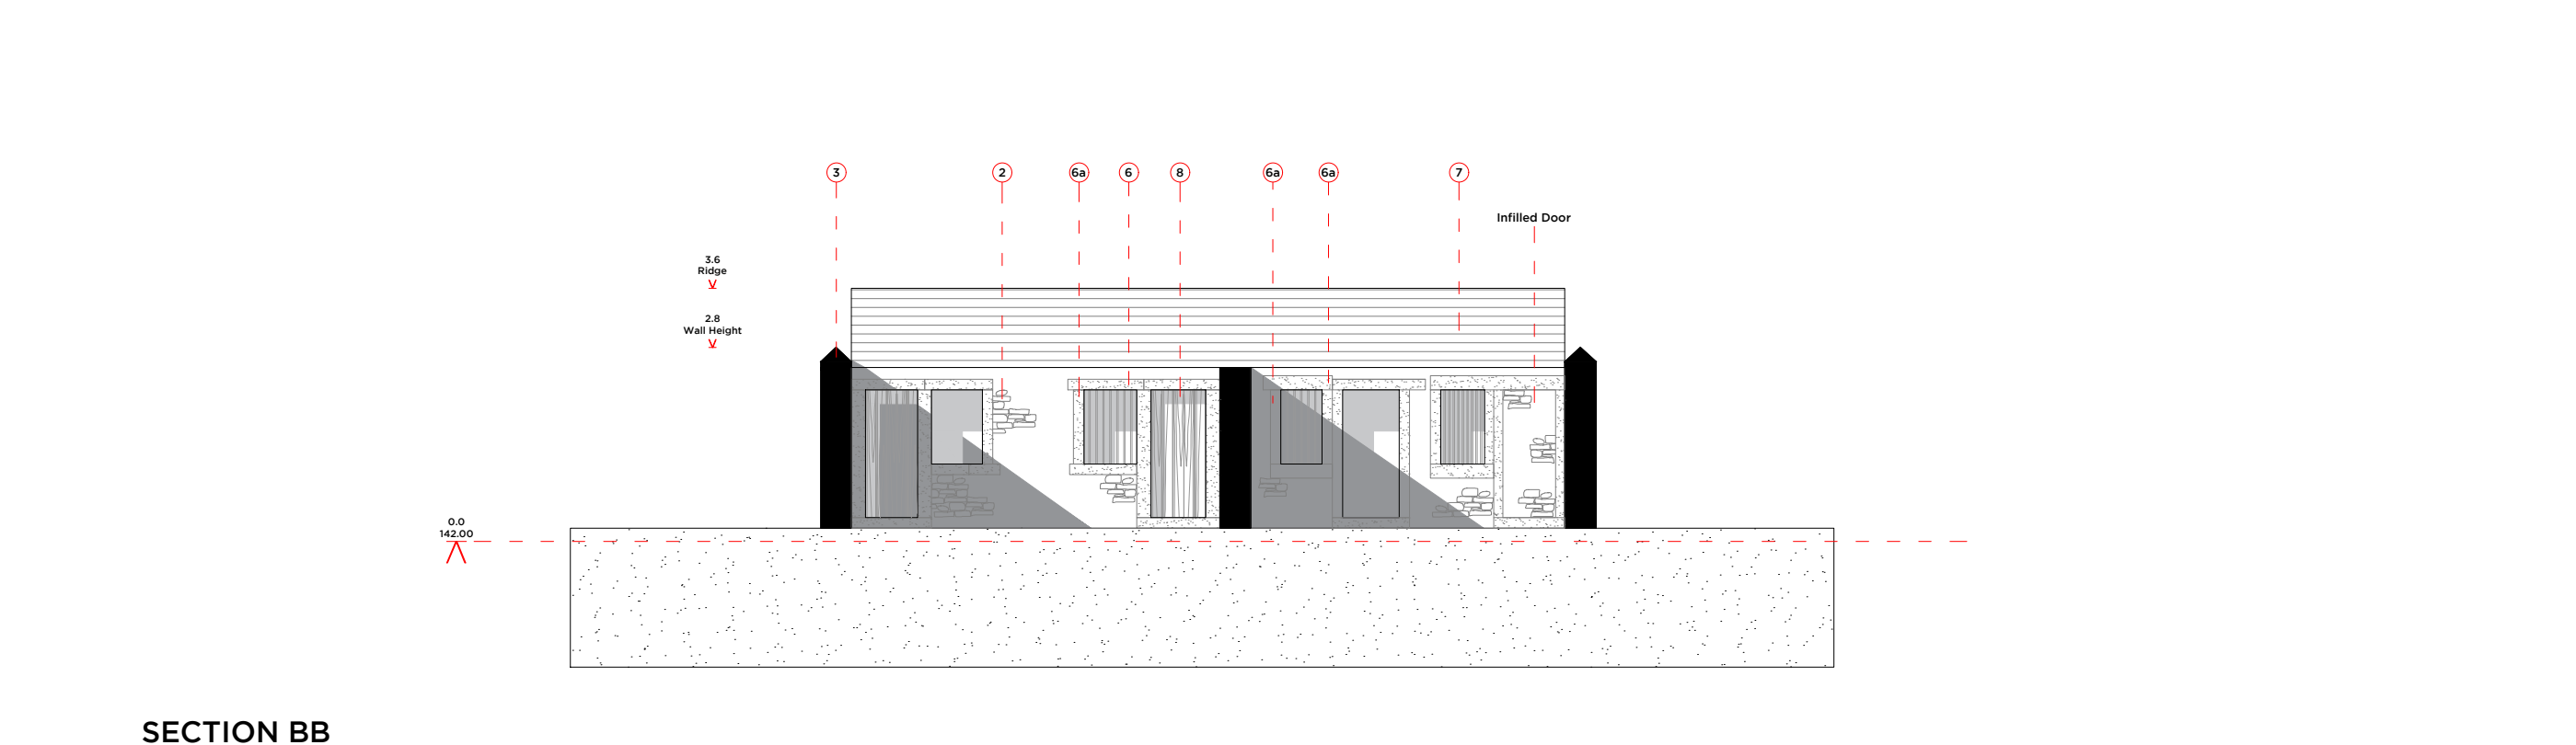

GROUND FLOOR
EXISTING FOOTPRINT 180m²

Materiality & Detailing

1. Random Rubble 1
2. Random Rubble 2
3. Stone Coping
4. Missing Coping
5. Pointed Verge
6. Stone Heads & Sills
- 6a. Stone Jambs
7. Natural Slates
8. Timber
9. Stone Parapet