



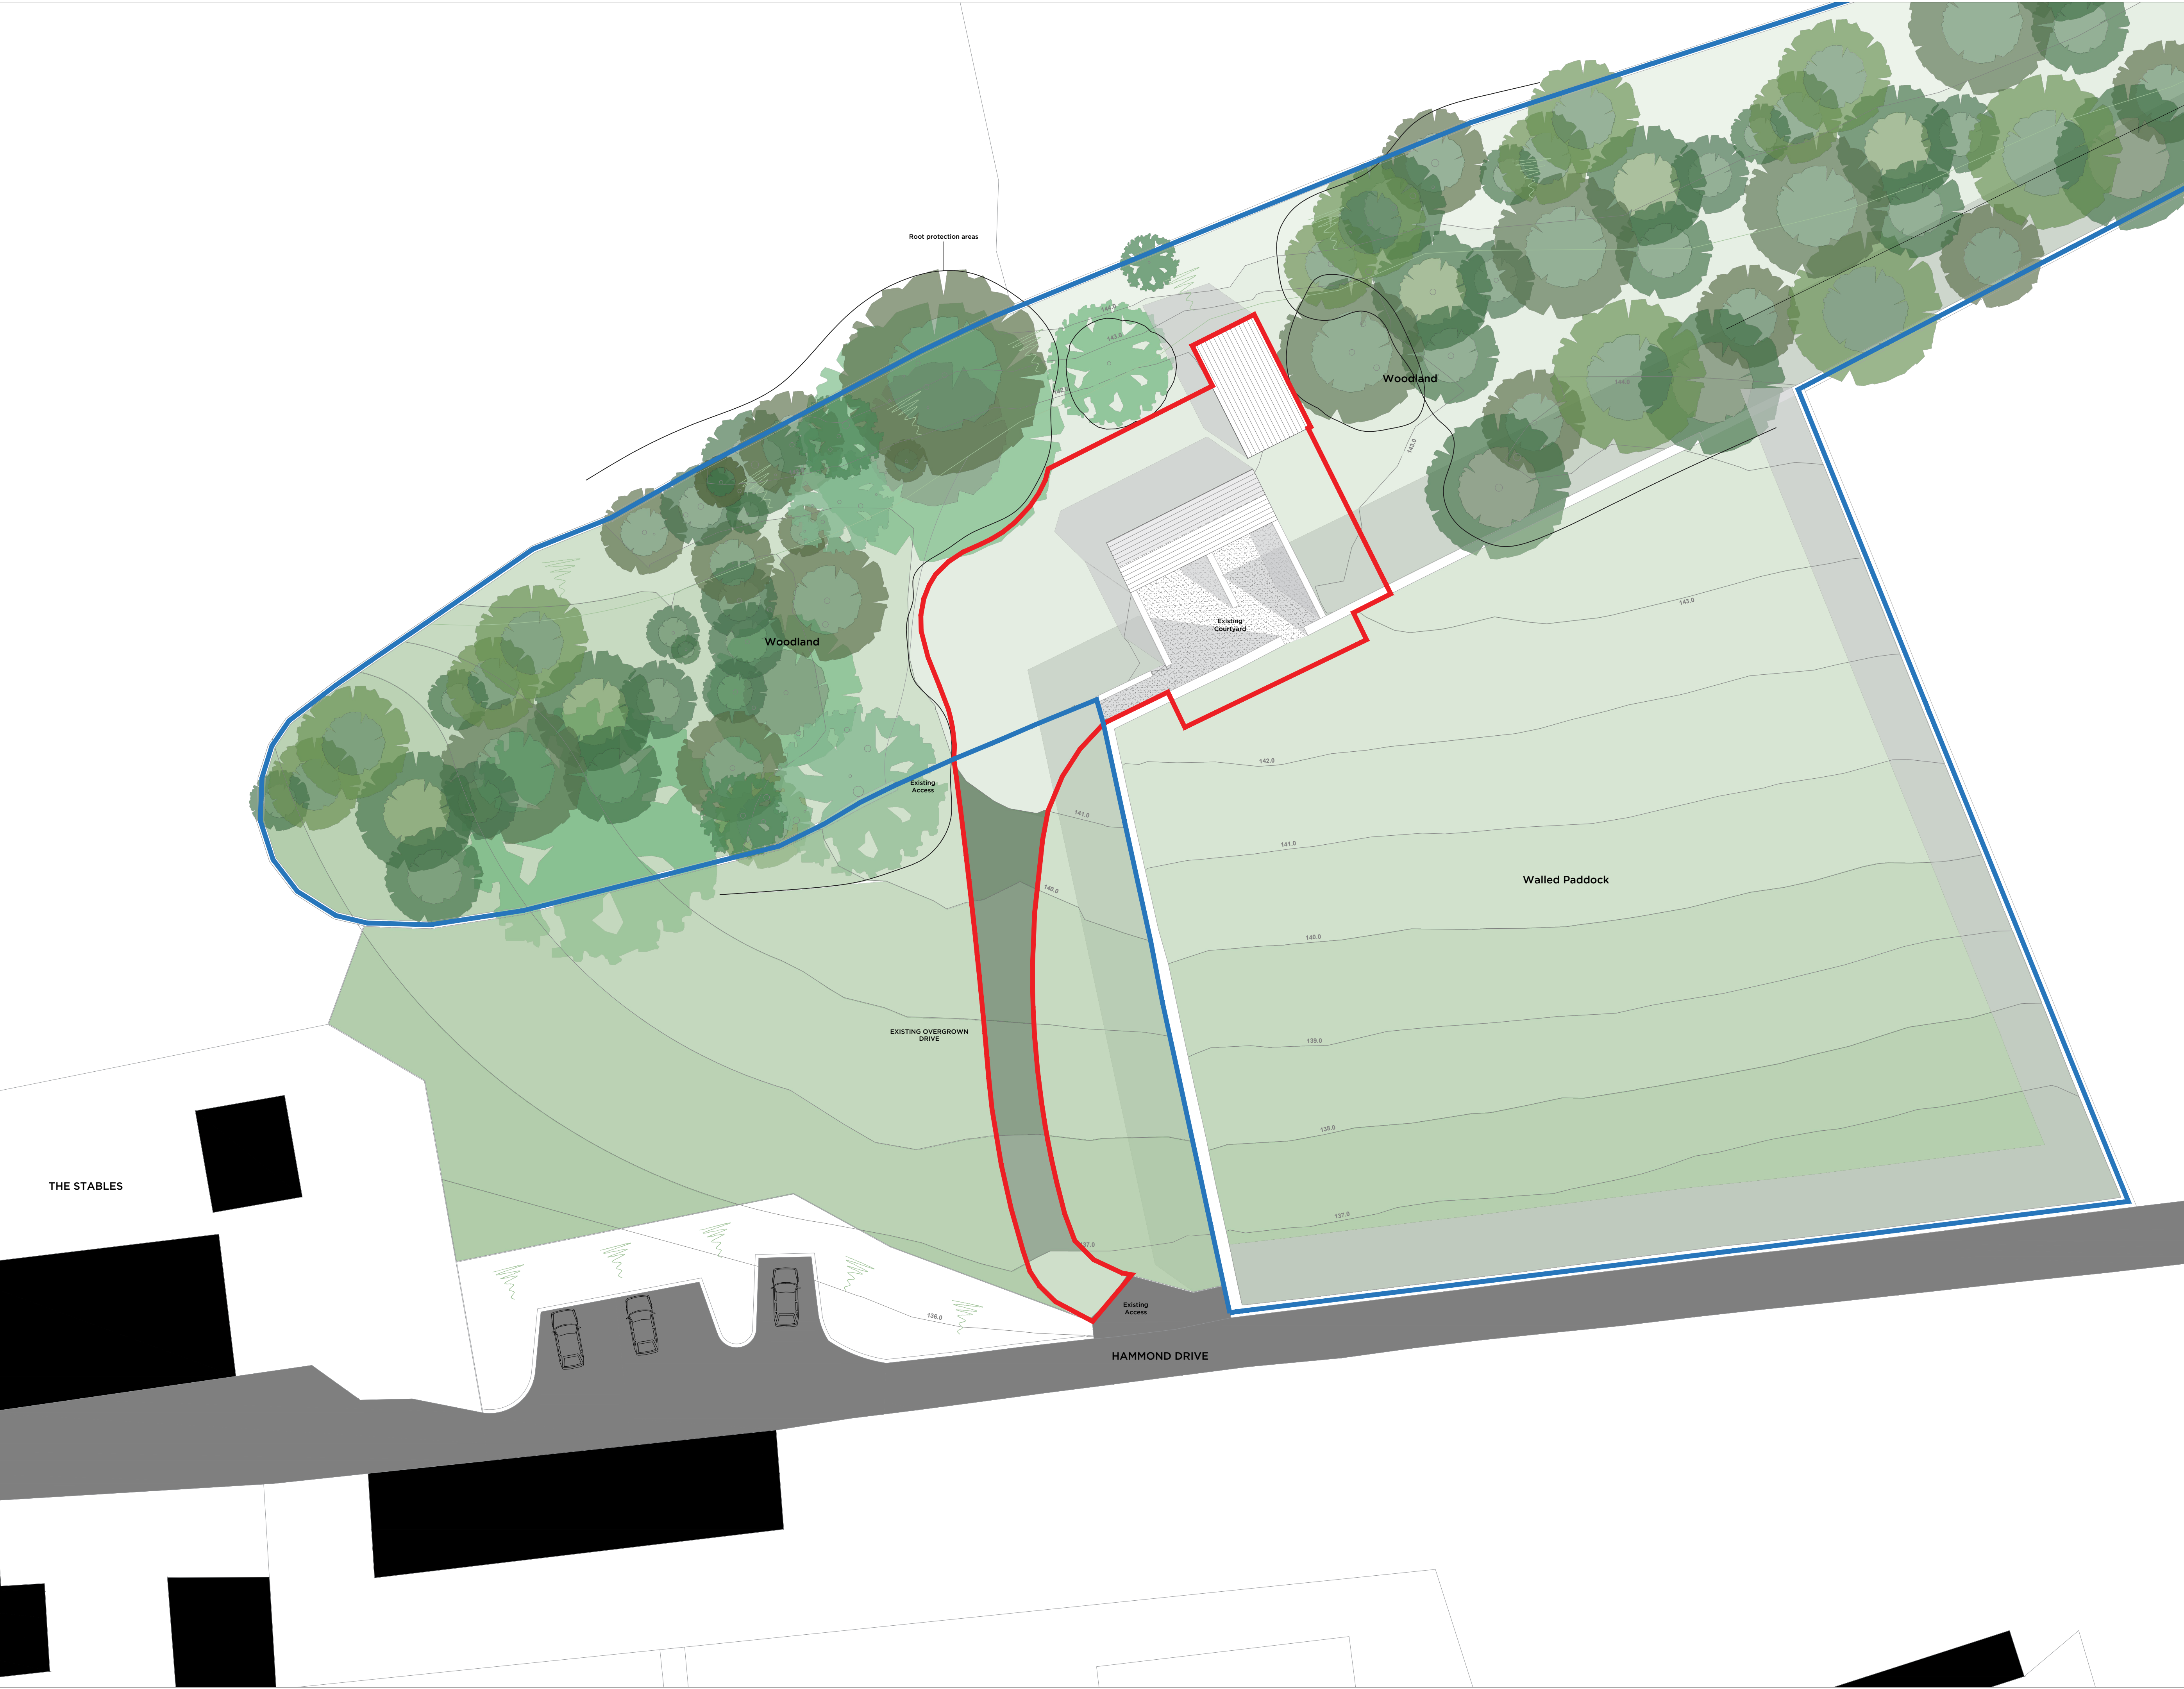

Notes

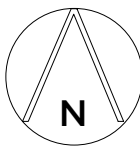

Rev	Date	Revision
-----	------	----------

Peter Hitchen
Architects

www.peterhitchenarchitects.co.uk
01254 823 885

project:

PROPOSED NEW DWELLING,
HAMMOND DRIVE, READ,
BB12 7RE

client:

MR & MRS BOWKER

drawing title:

EXISTING SITE PLAN

scale:

1:200 @ A1

drawn:

DW

checked:

PH

date:

11 / 01 / 18

project no.

PHA/088

drg. no.

100

rev.

-