



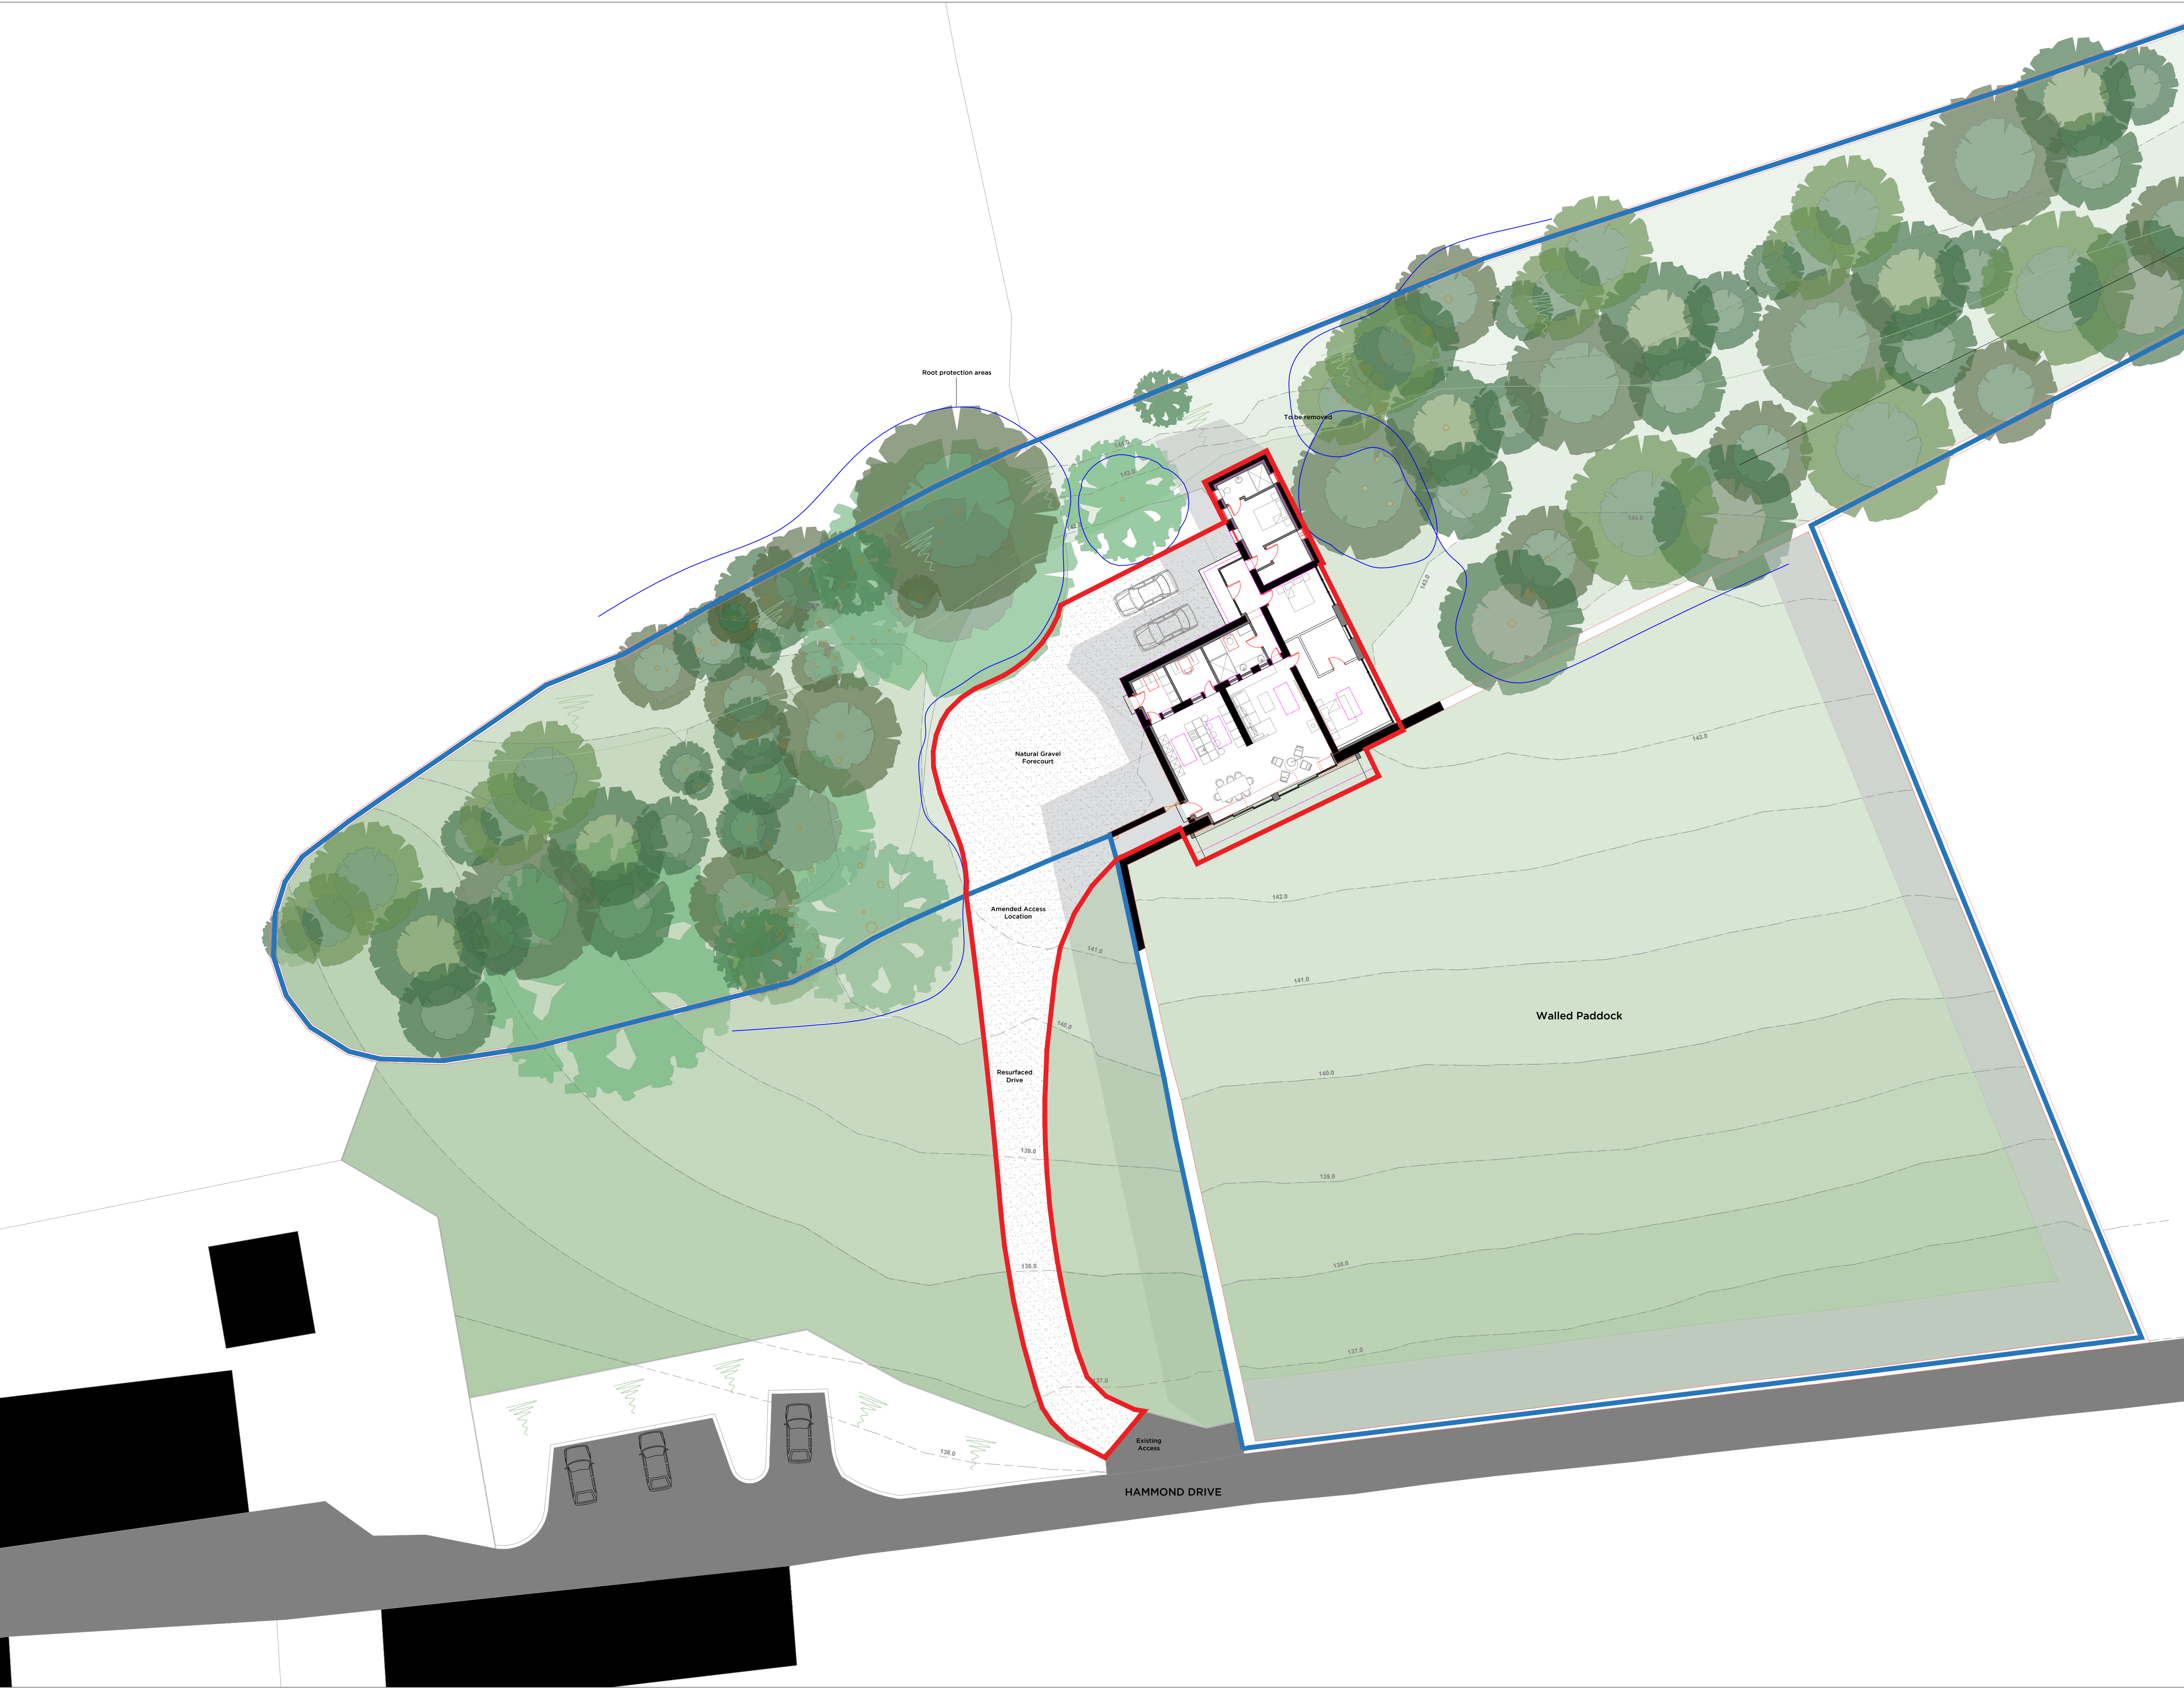

Notes

Existing access to be maintained and overgrown drive to be resurfaced in a loose natural gravel. Forecourt also to be surfaced with natural, loose gravel.
Forecourt provides adequate turning for vehicles to leave the site in a forward gear.
Inclosed paddock to remain unaffected, with a modest residential curtilage shown contained to close proximity of the development.

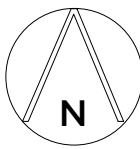

Rev	Date	Revision
-----	------	----------

Peter Hitchen
Architects

www.peterhitchenarchitects.co.uk
01254 823 885

project:

PROPOSED NEW DWELLING,
HAMMOND DRIVE, READ,
BB12 7RE

client:

MR & MRS BOWKER

drawing title:

PROPOSED SITE PLAN

scale:

1:200 @ A1

drawn: checked:

DW

PH

date:

11 / 01 / 18

project no. dpg. no. rev.

PHA/088

200

-