


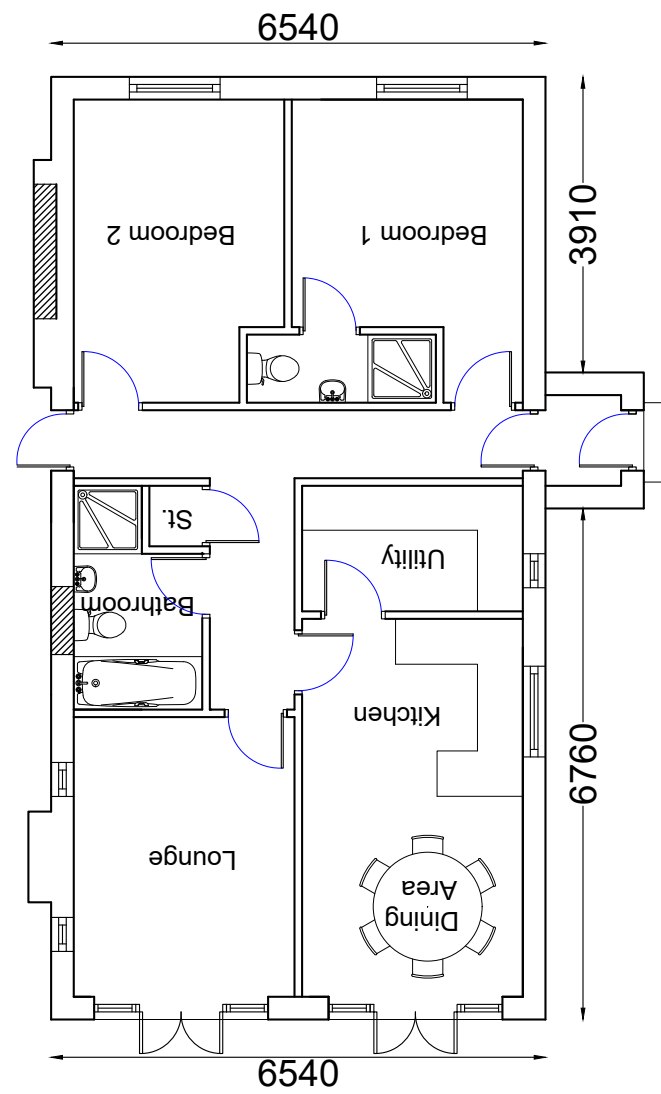


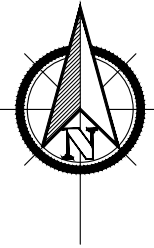


GROUND FLOOR PLAN

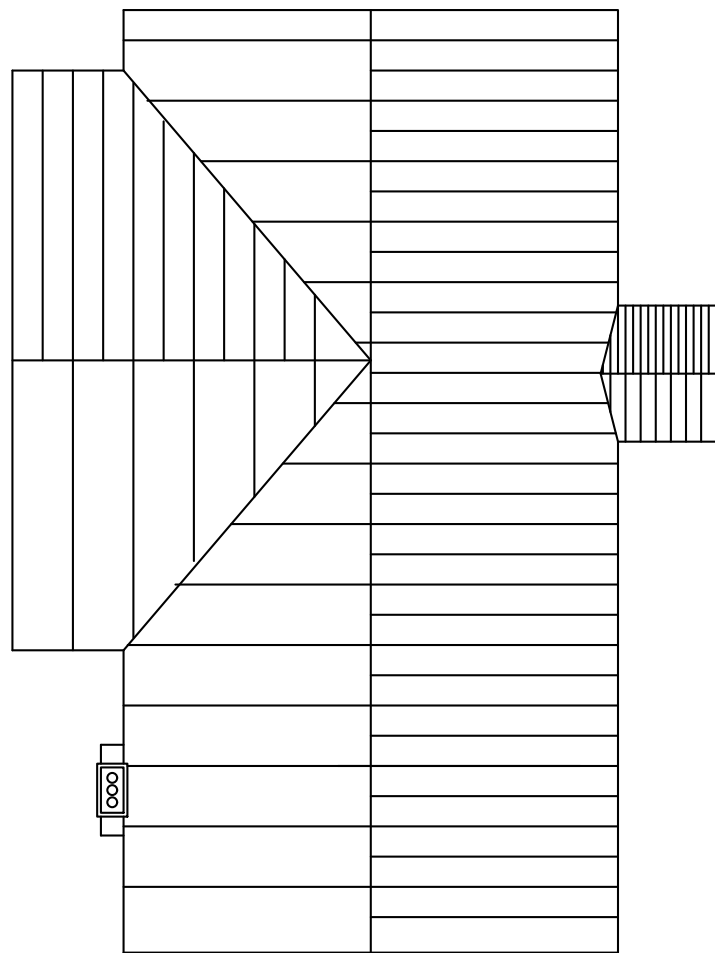


FIRST FLOOR PLAN

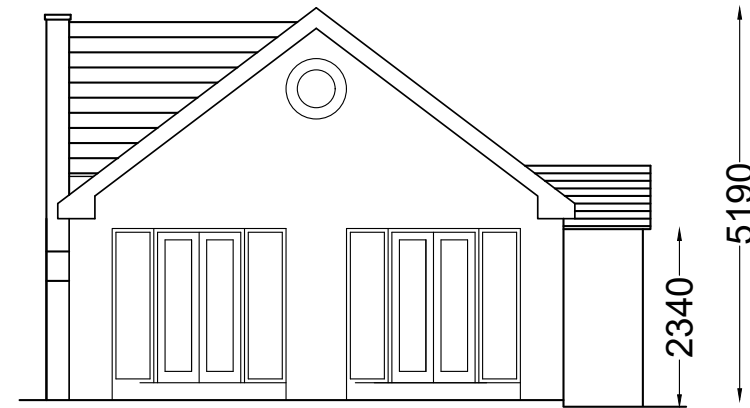

NORTH ELEVATION

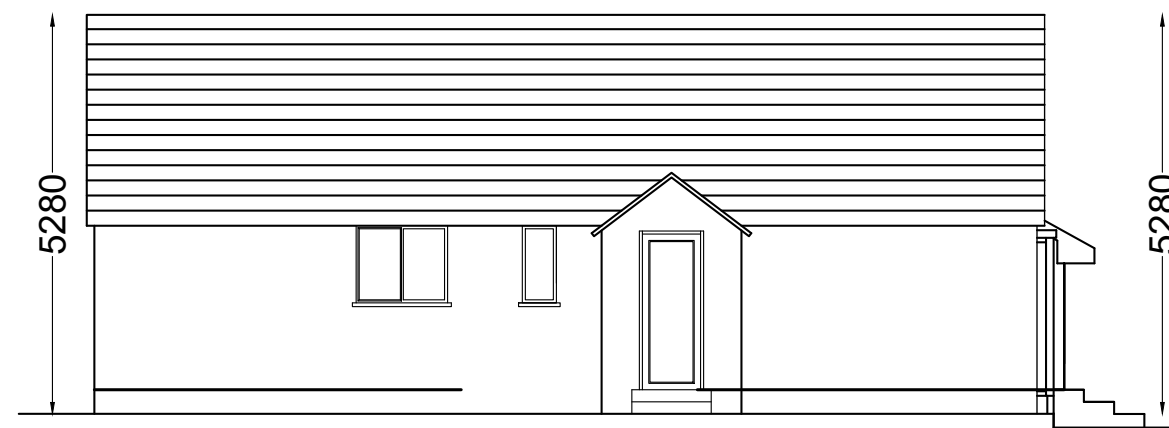

WEST ELEVATION

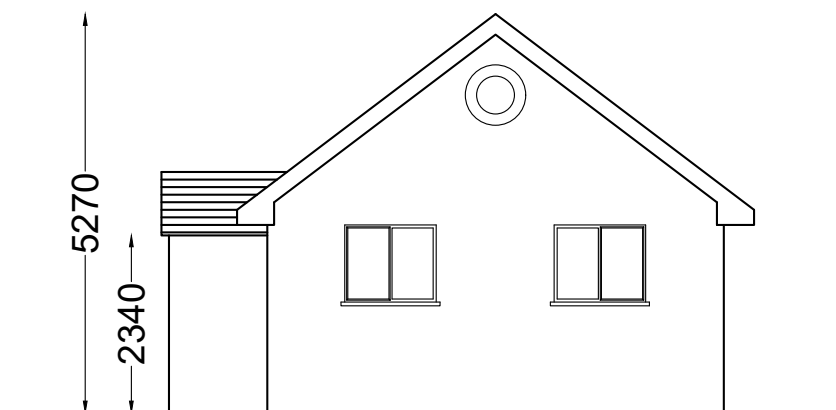

SOUTH ELEVATION

Avalon RTPI

Chartered Town Planning

Town Planning - Architectural Design - Building Regulations - Surveying

Phone: 01282 834834 **Fax:** 01282 451666
Web: www.avalontp.co.uk **Email:** planning@avalontp.co.uk
2 Reedley Business Centre, Redman Road, Burnley, Lancashire, BB10 2TY

EXISTING PLANS AND ELEVATIONS									
Site: 4A Wiswell Lane Whalley									
Client: Mr Atherton									
Date: 16.01.18				Scale: 1:100 @ A2					
Project No: AT/09 Dwg 07					Drawn: AxK				
Amendments:									