


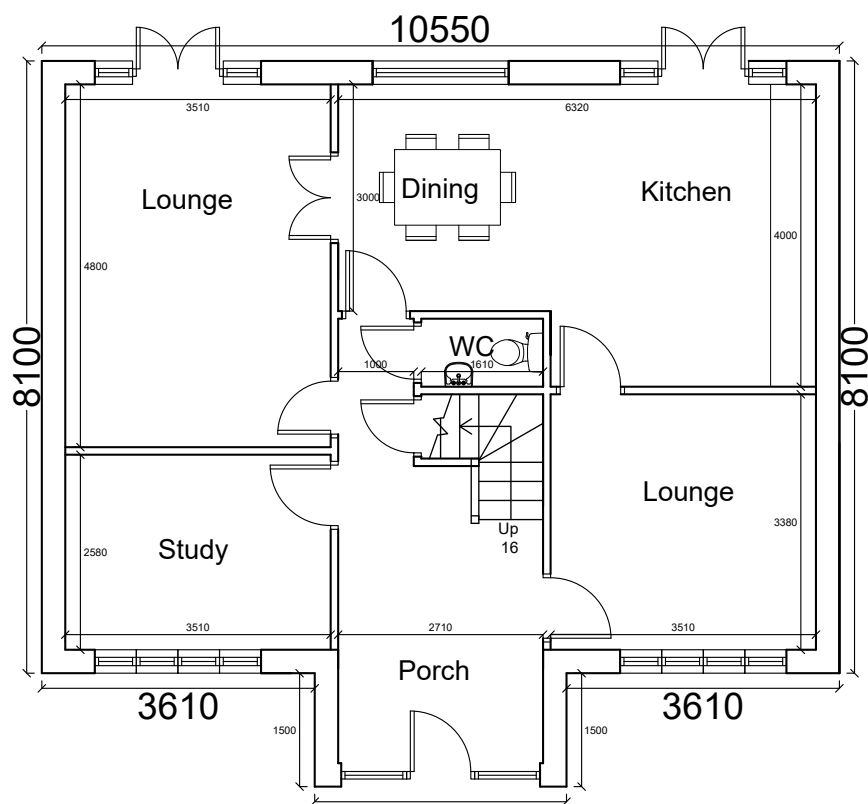


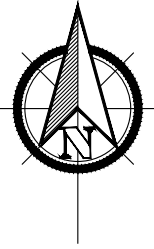


Ground Floor Plan

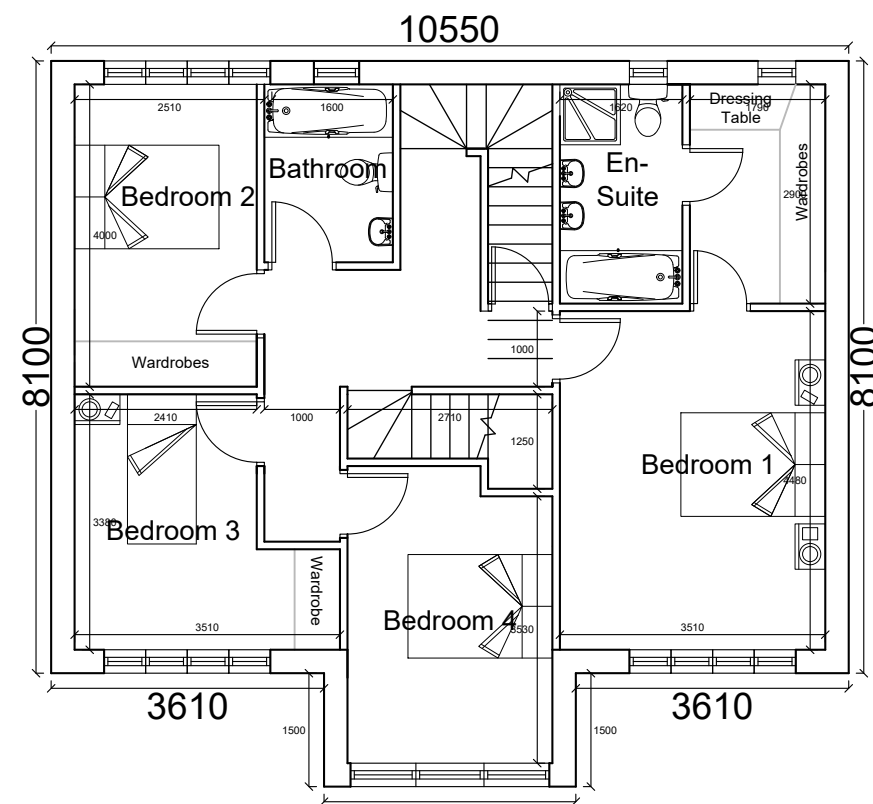


First Floor Plan

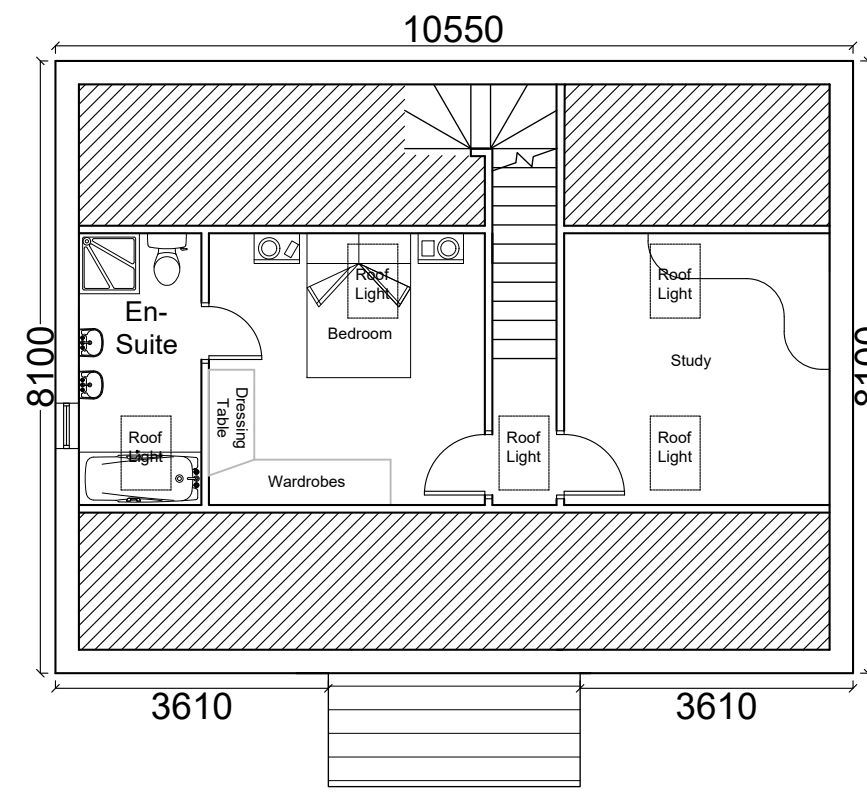


Second Floor Plan

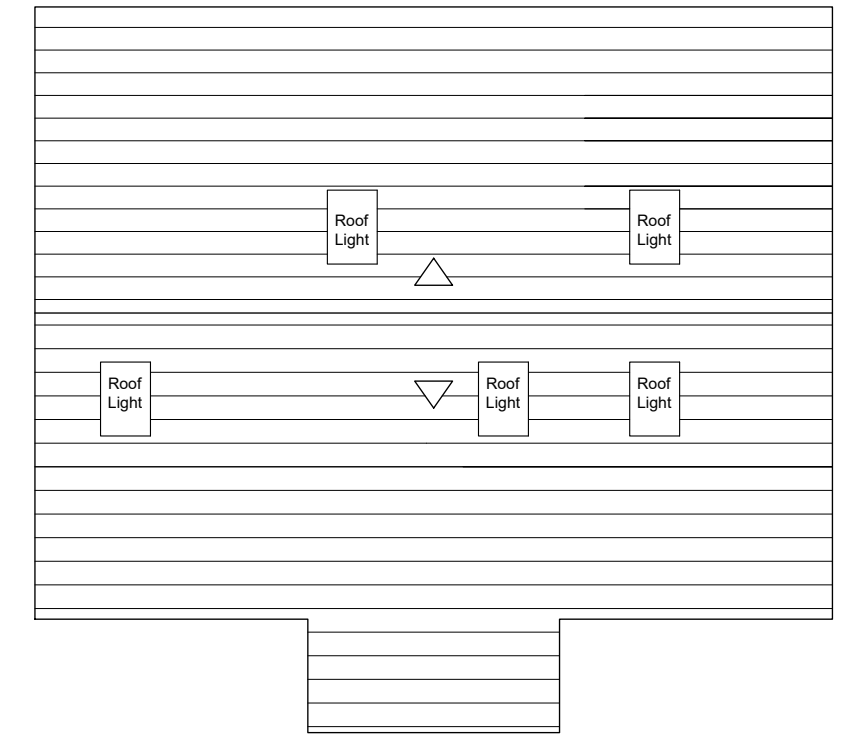


Roof Plan

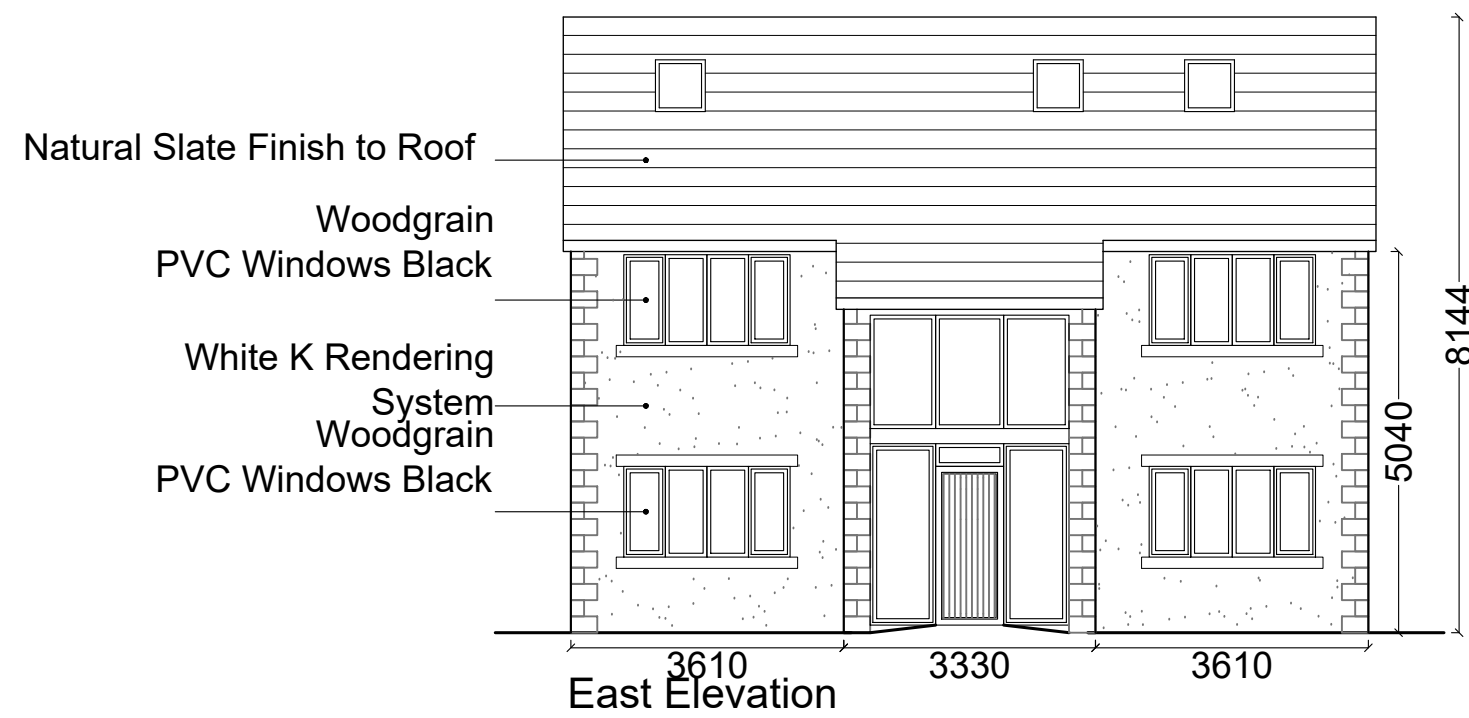


East Elevation

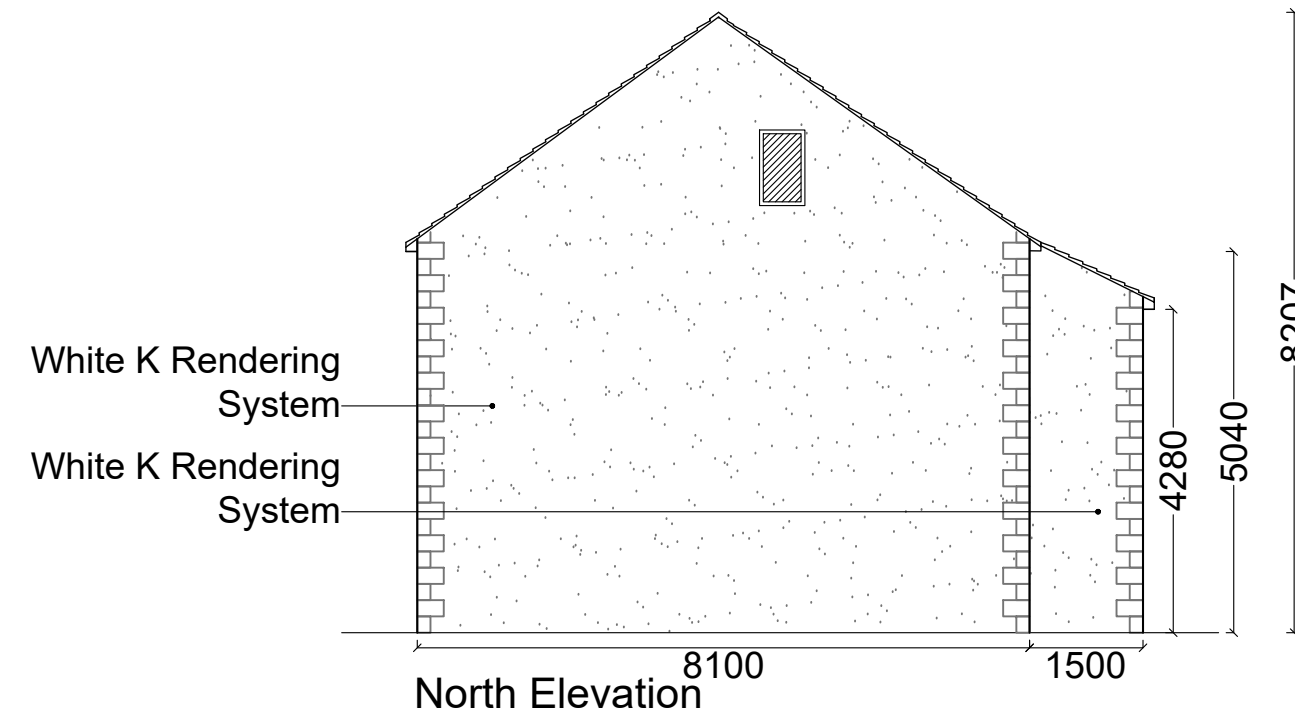

North Elevation

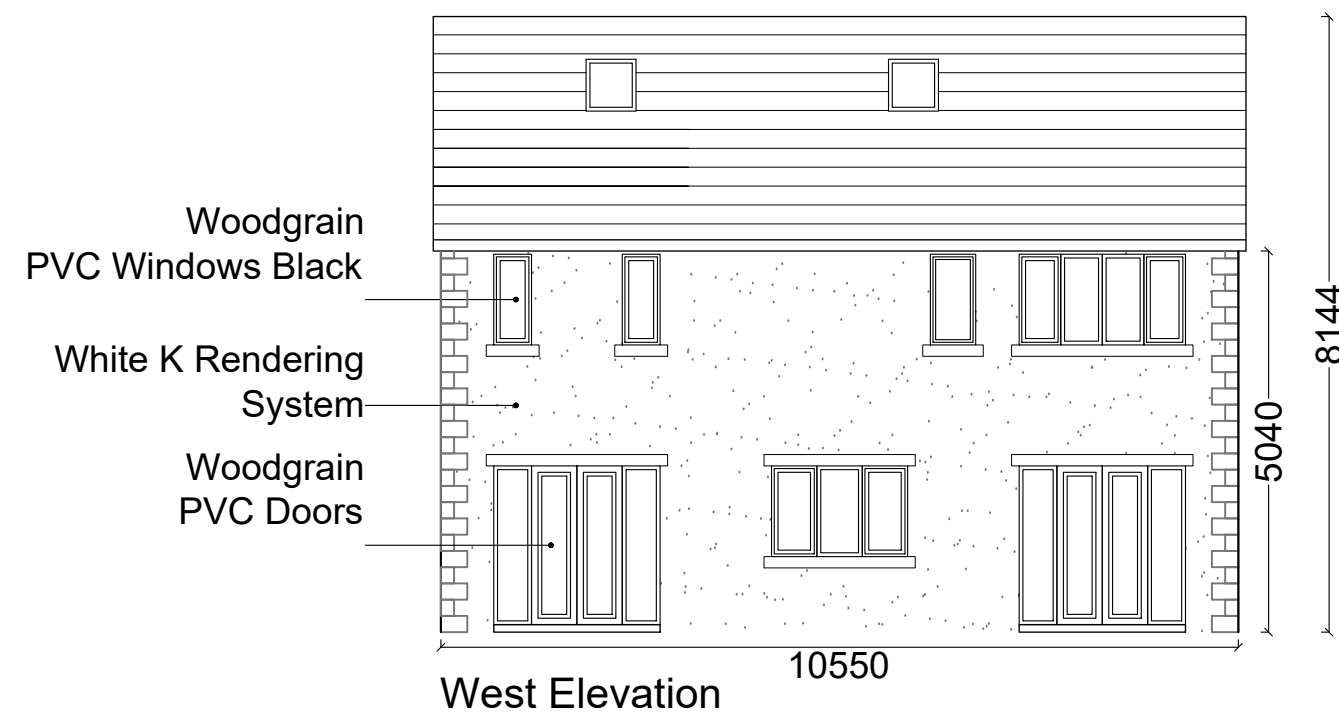

West Elevation

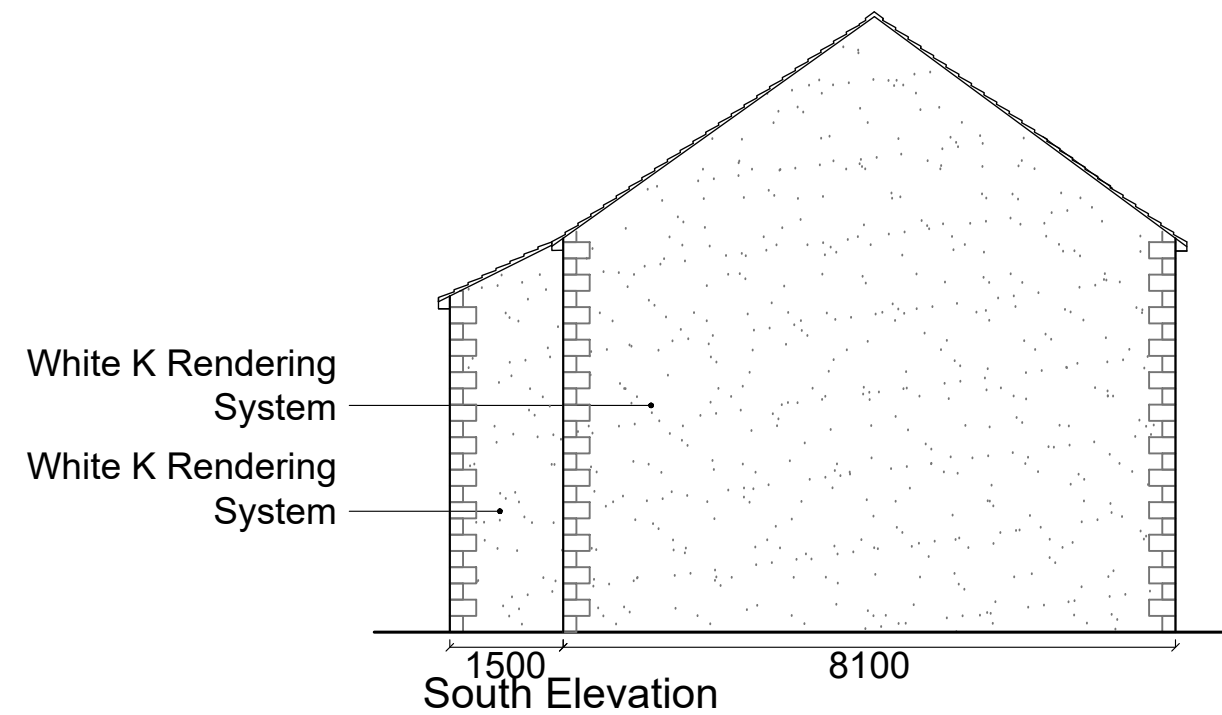

South Elevation

Avalon RTPI
Chartered Town Planning
Town Planning - Architectural Design - Building Regulations - Surveying
Phone: 01282 834834 Fax: 01282 451666
Web: www.avalontp.co.uk Email: planning@avalontp.co.uk
2 Reedley Business Centre, Redman Road, Burnley, Lancashire, BB10 2TY

PROPOSED PLANS AND ELEVATIONS PLOT 2					
Site: 4A Wiswell Lane Whalley					
Client: Mr Atherton					
Date: 10.01.17			Scale: 1:100 @ A2		
Project No: AT/09 Dwg 04				Drawn: AxK	
Amendments:					