


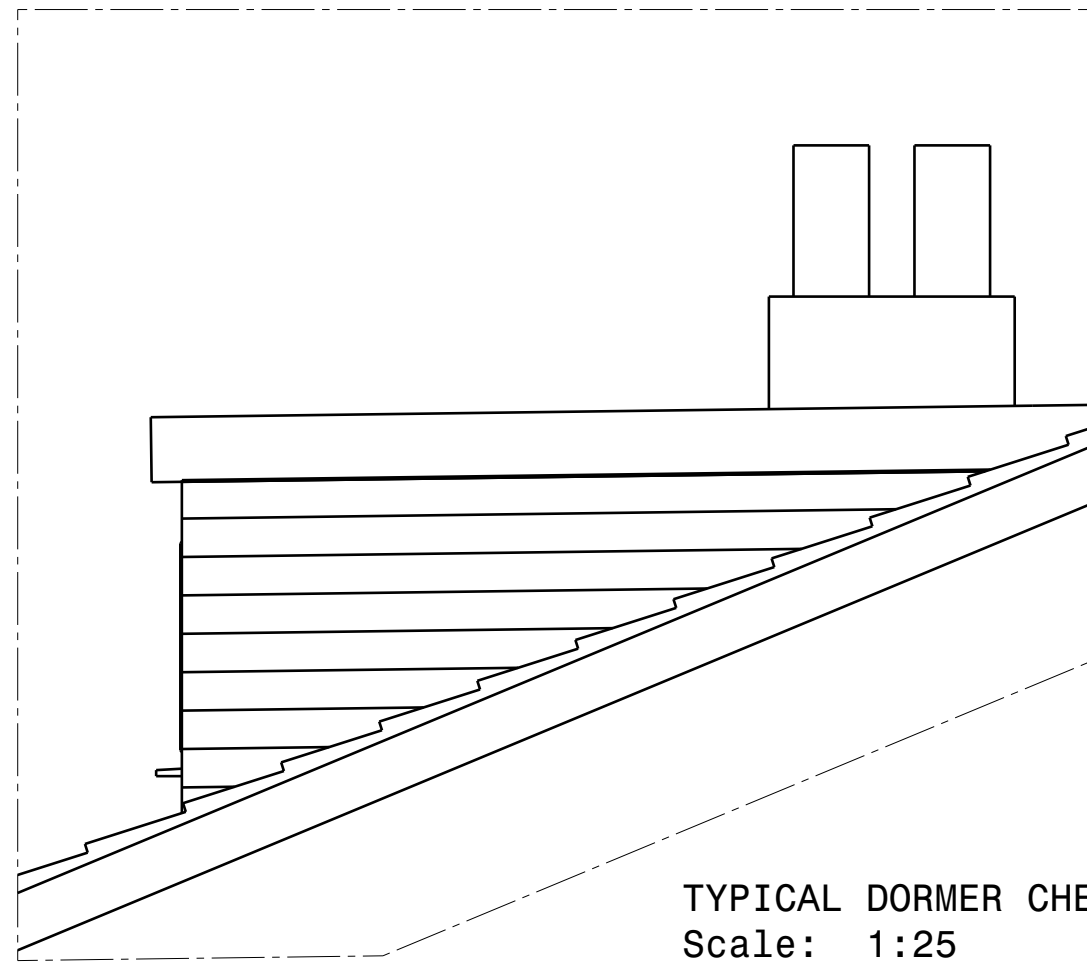
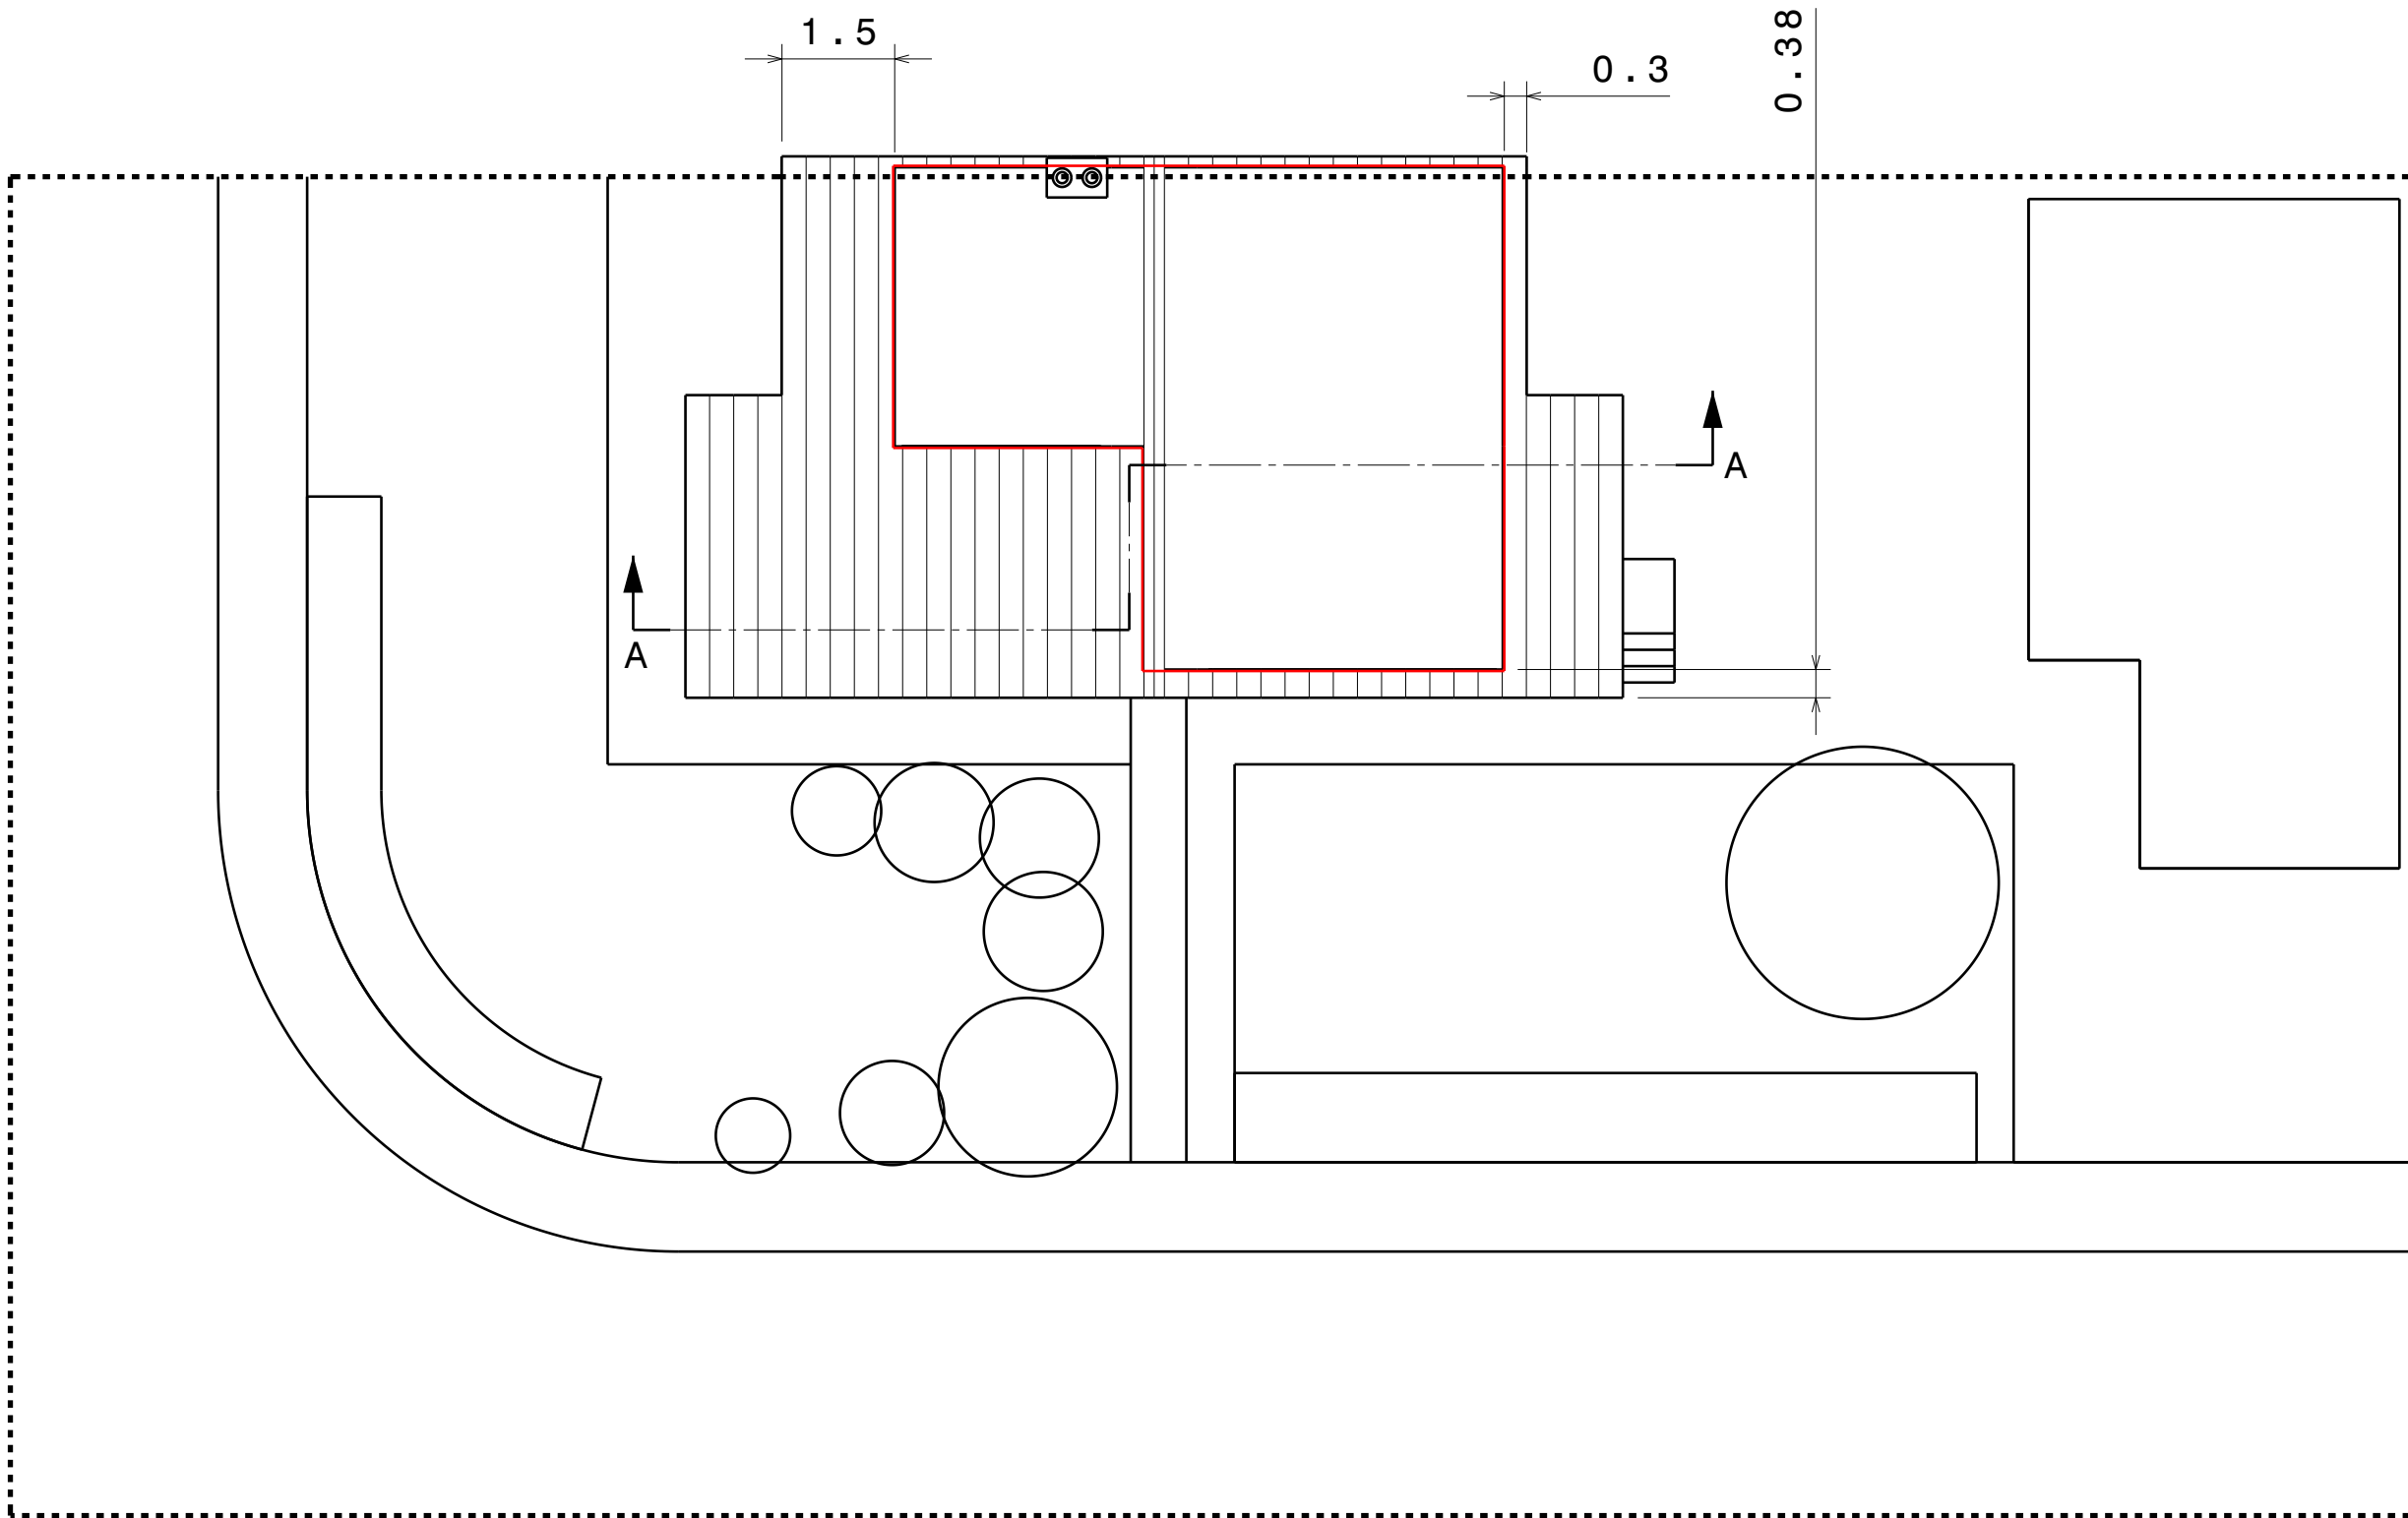
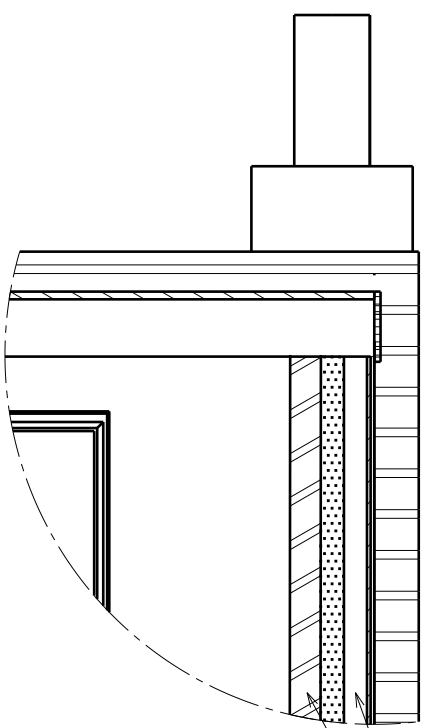
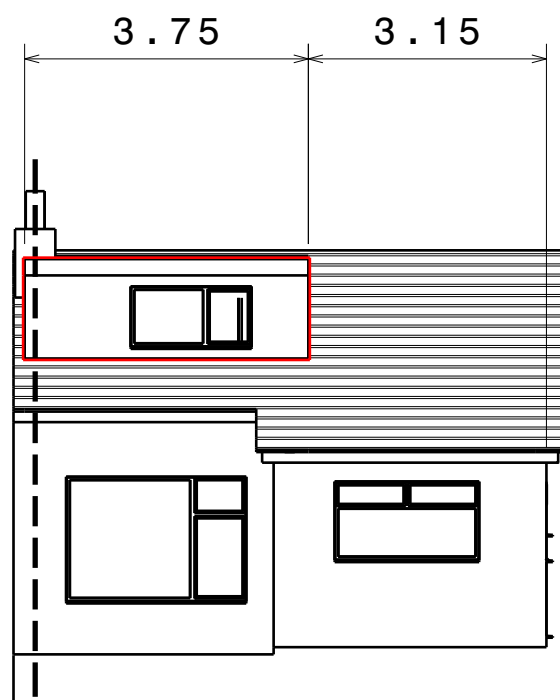
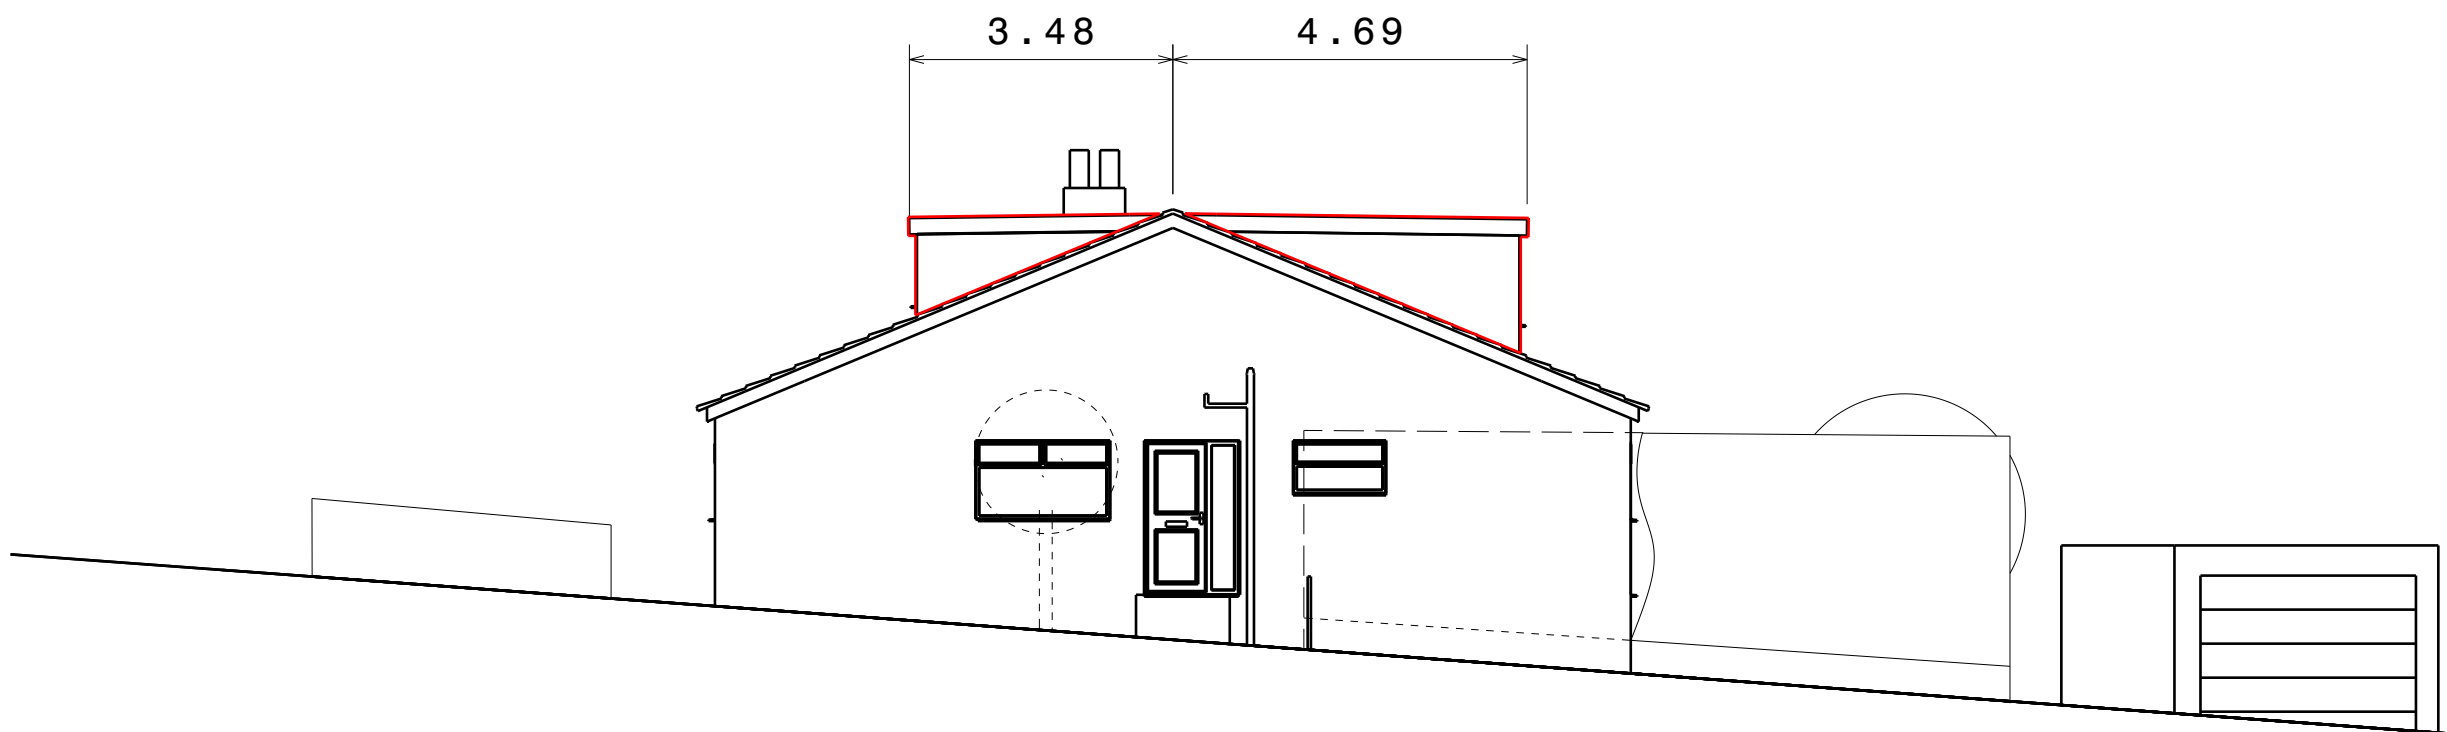
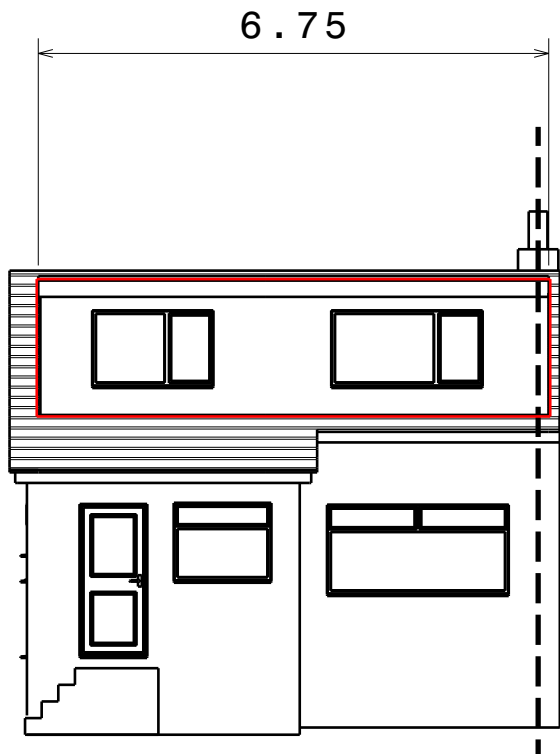


REV	DATE	DESCRIPTION	INIT
A	DEC' 2017	FIRST RELEASE	J.S

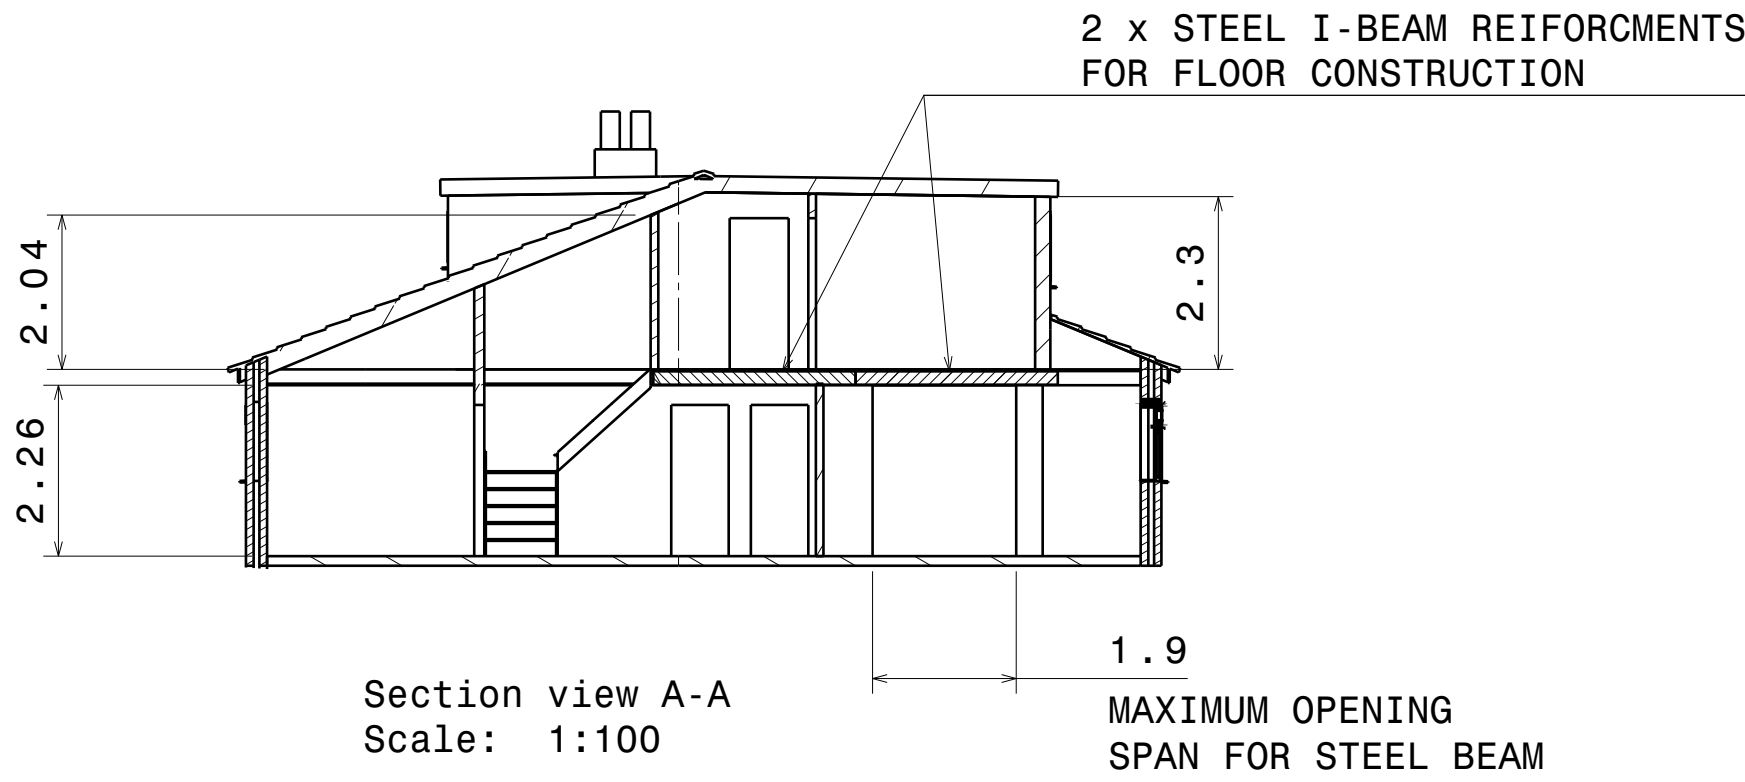

DESIGNED BY: JACK SHARPLES DATE: DEC' 2017 ALL DIM'S IN M UNLESS OTHERWISE STATED	11 COPSTER DRIVE LONGRIDGE - PR3 3SH	I - H - G - F - E - D - C - B - A -
SIZE A1	PROPOSED DORMER EXTENSION	
SCALE 1:100	DRAWING NUMBER PR33SH11-002	SHEET 1/4
E360846 - N437111		A DEC' 2017

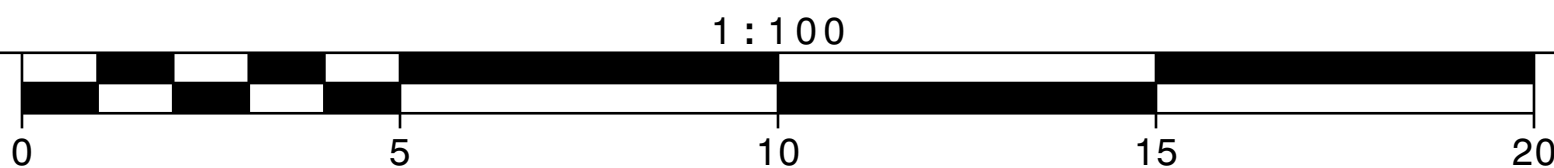


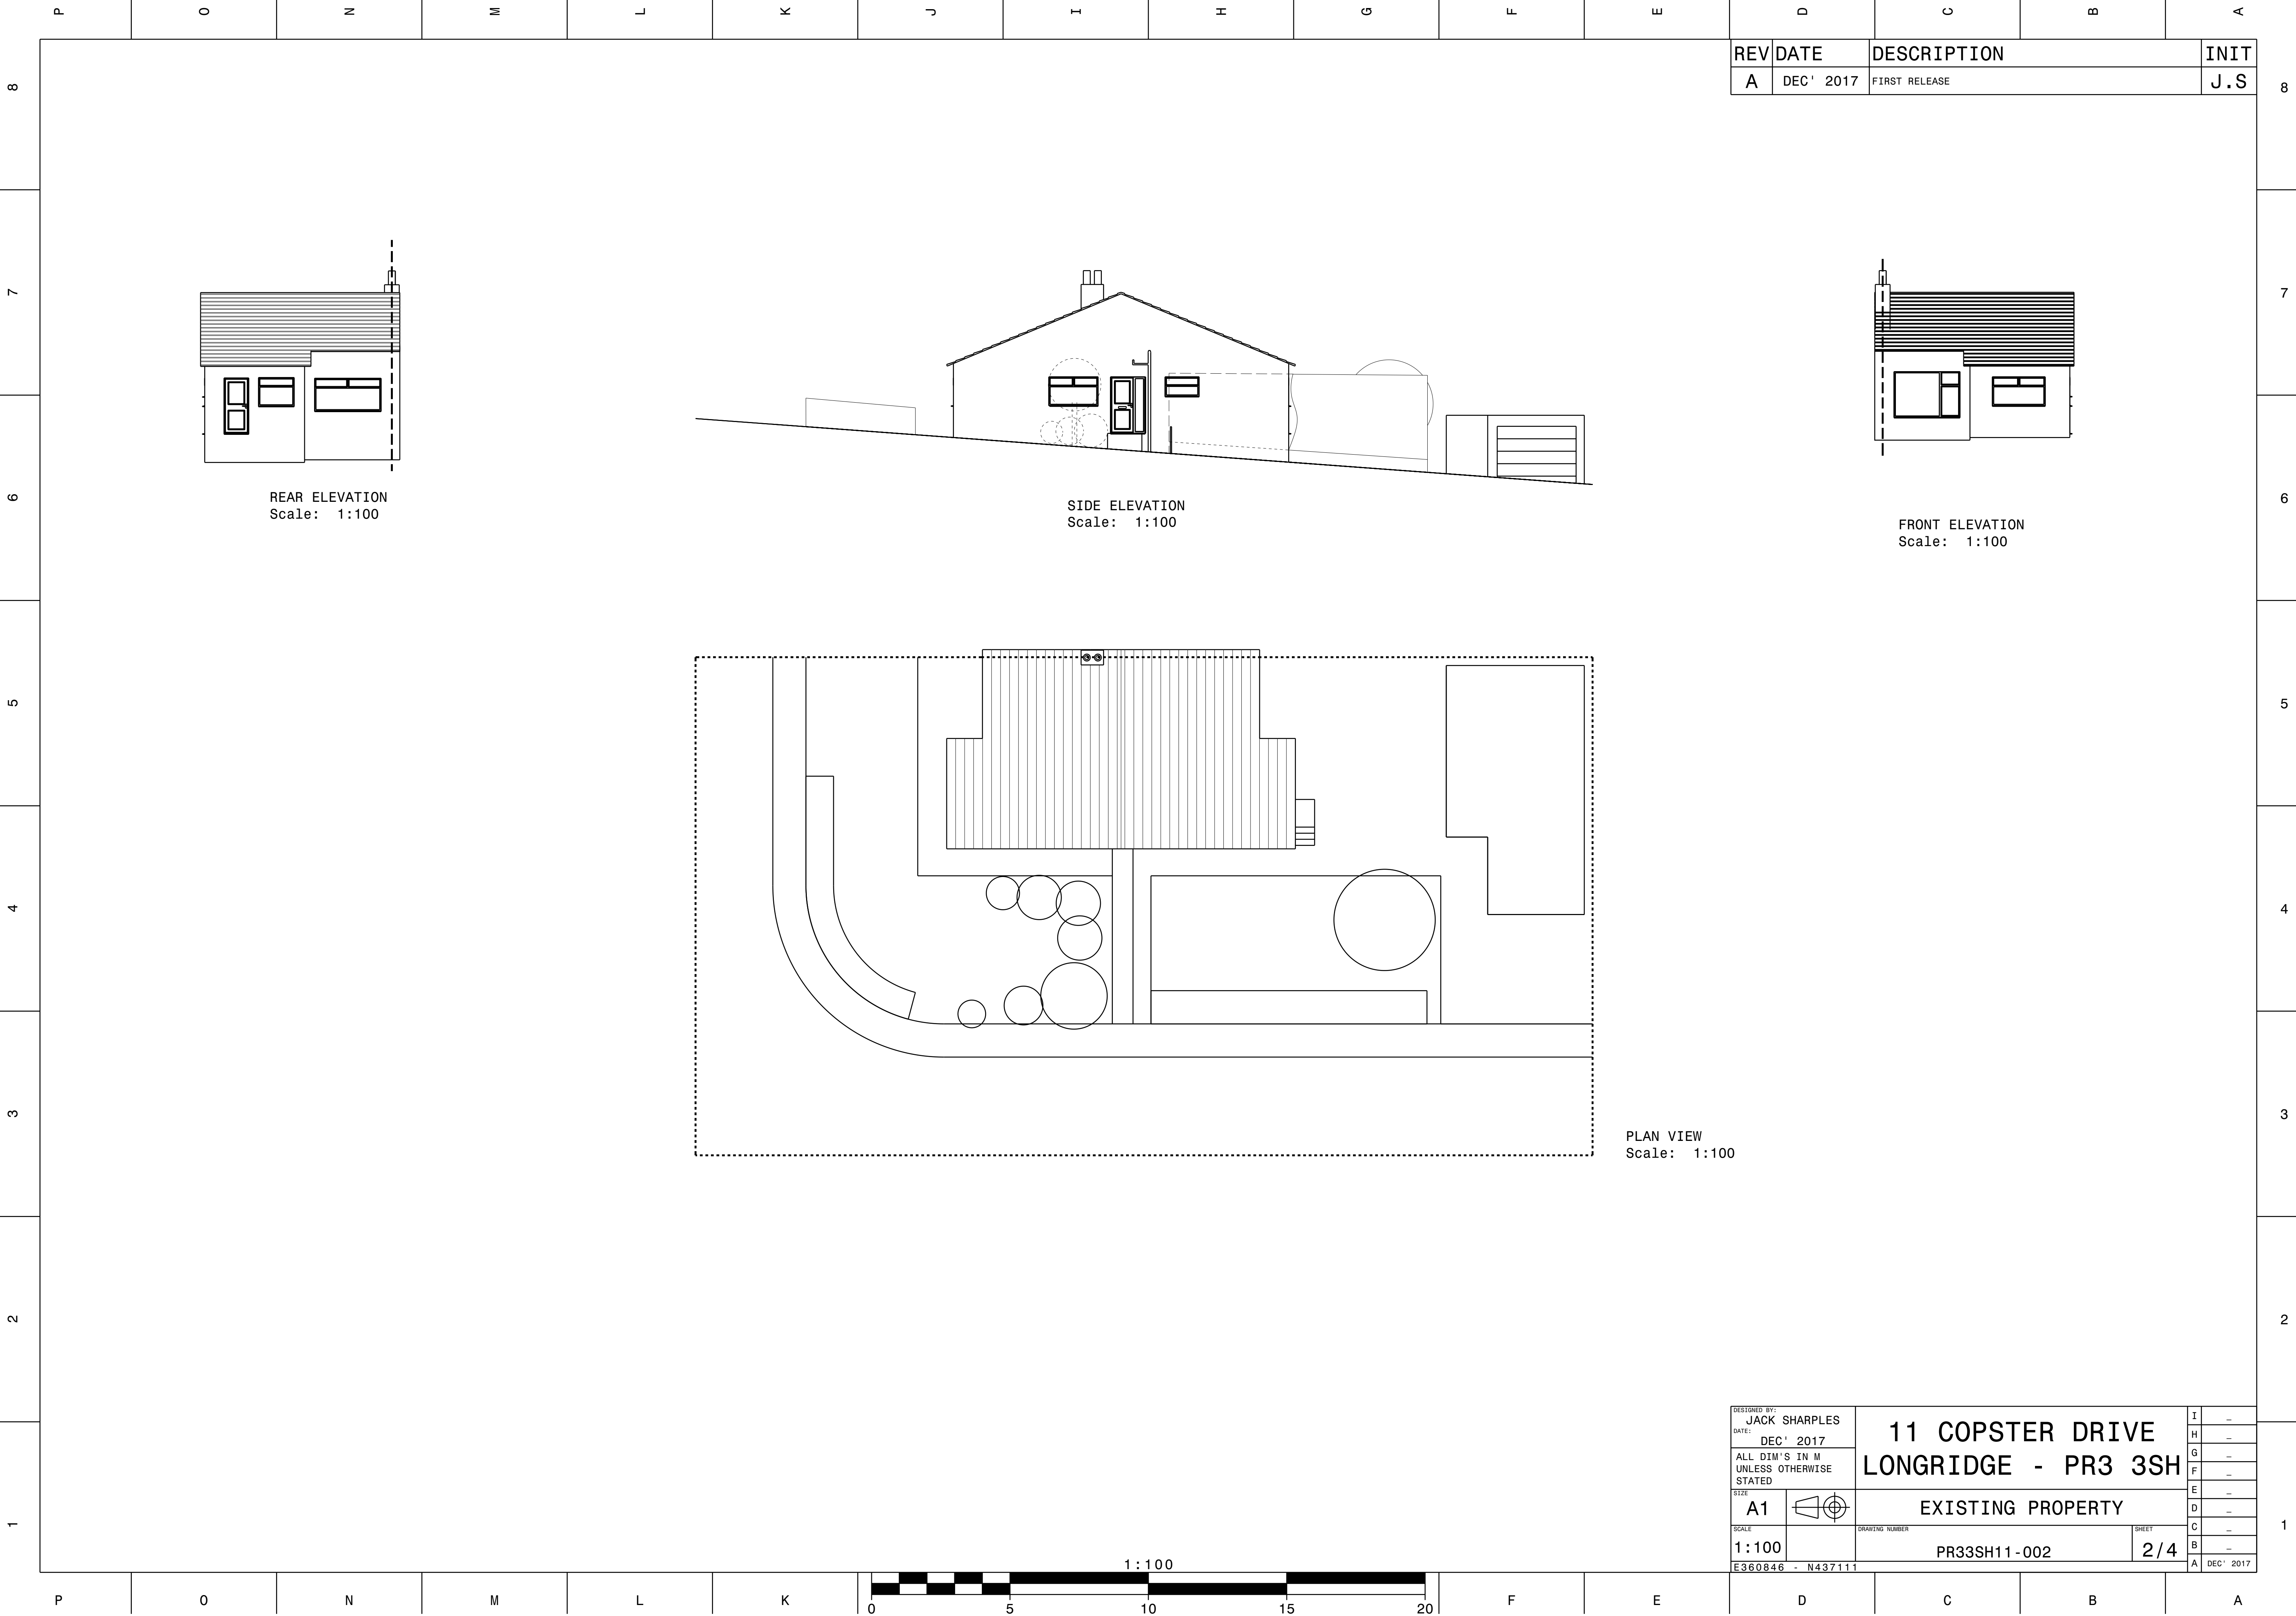

REV	DATE	DESCRIPTION	INIT
A	DEC' 2017	FIRST RELEASE	J.S




FIRST FLOOR - PROPOSED
Scale: 1:50

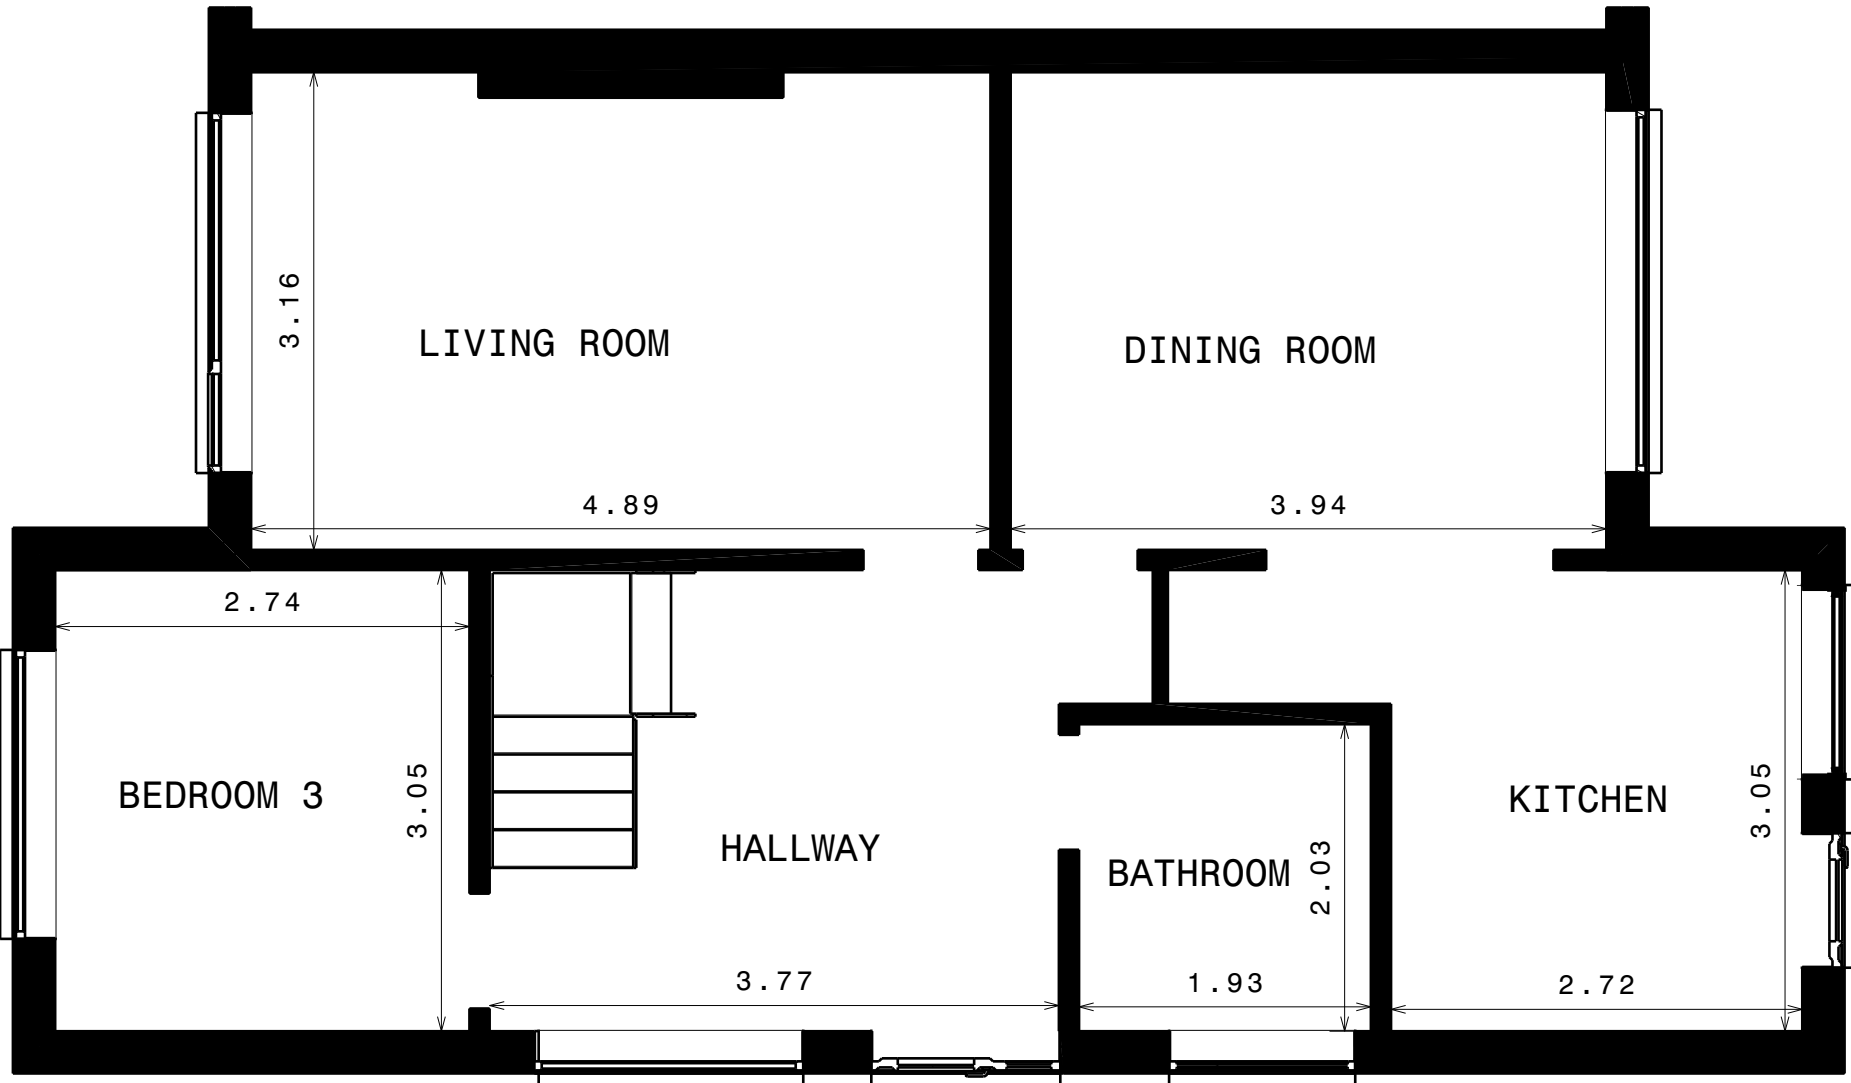

GROUND FLOOR - PROPOSED
Scale: 1:50



GROUND FLOOR - EXISTING
Scale: 1:50

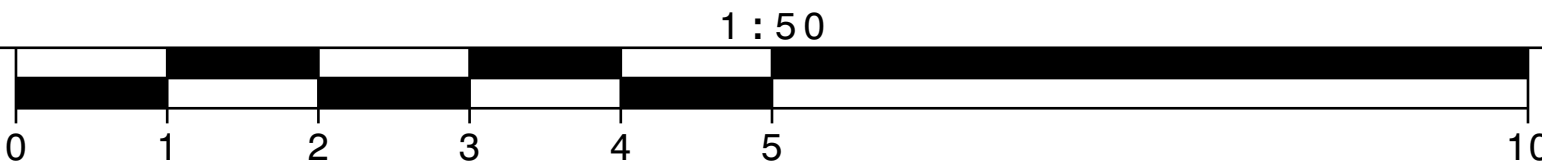

DESIGNED BY: JACK SHARPLES	11 COPSTER DRIVE LONGRIDGE - PR3 3SH		I	-
DATE: DEC' 2017			H	-
ALL DIM'S IN M UNLESS OTHERWISE STATED	FLOOR PLANS		G	-
			F	-
			E	-
SIZE A1	PR33SH11-002		D	-
SCALE 1:50			C	-
			B	-
			A	DEC' 2017

