
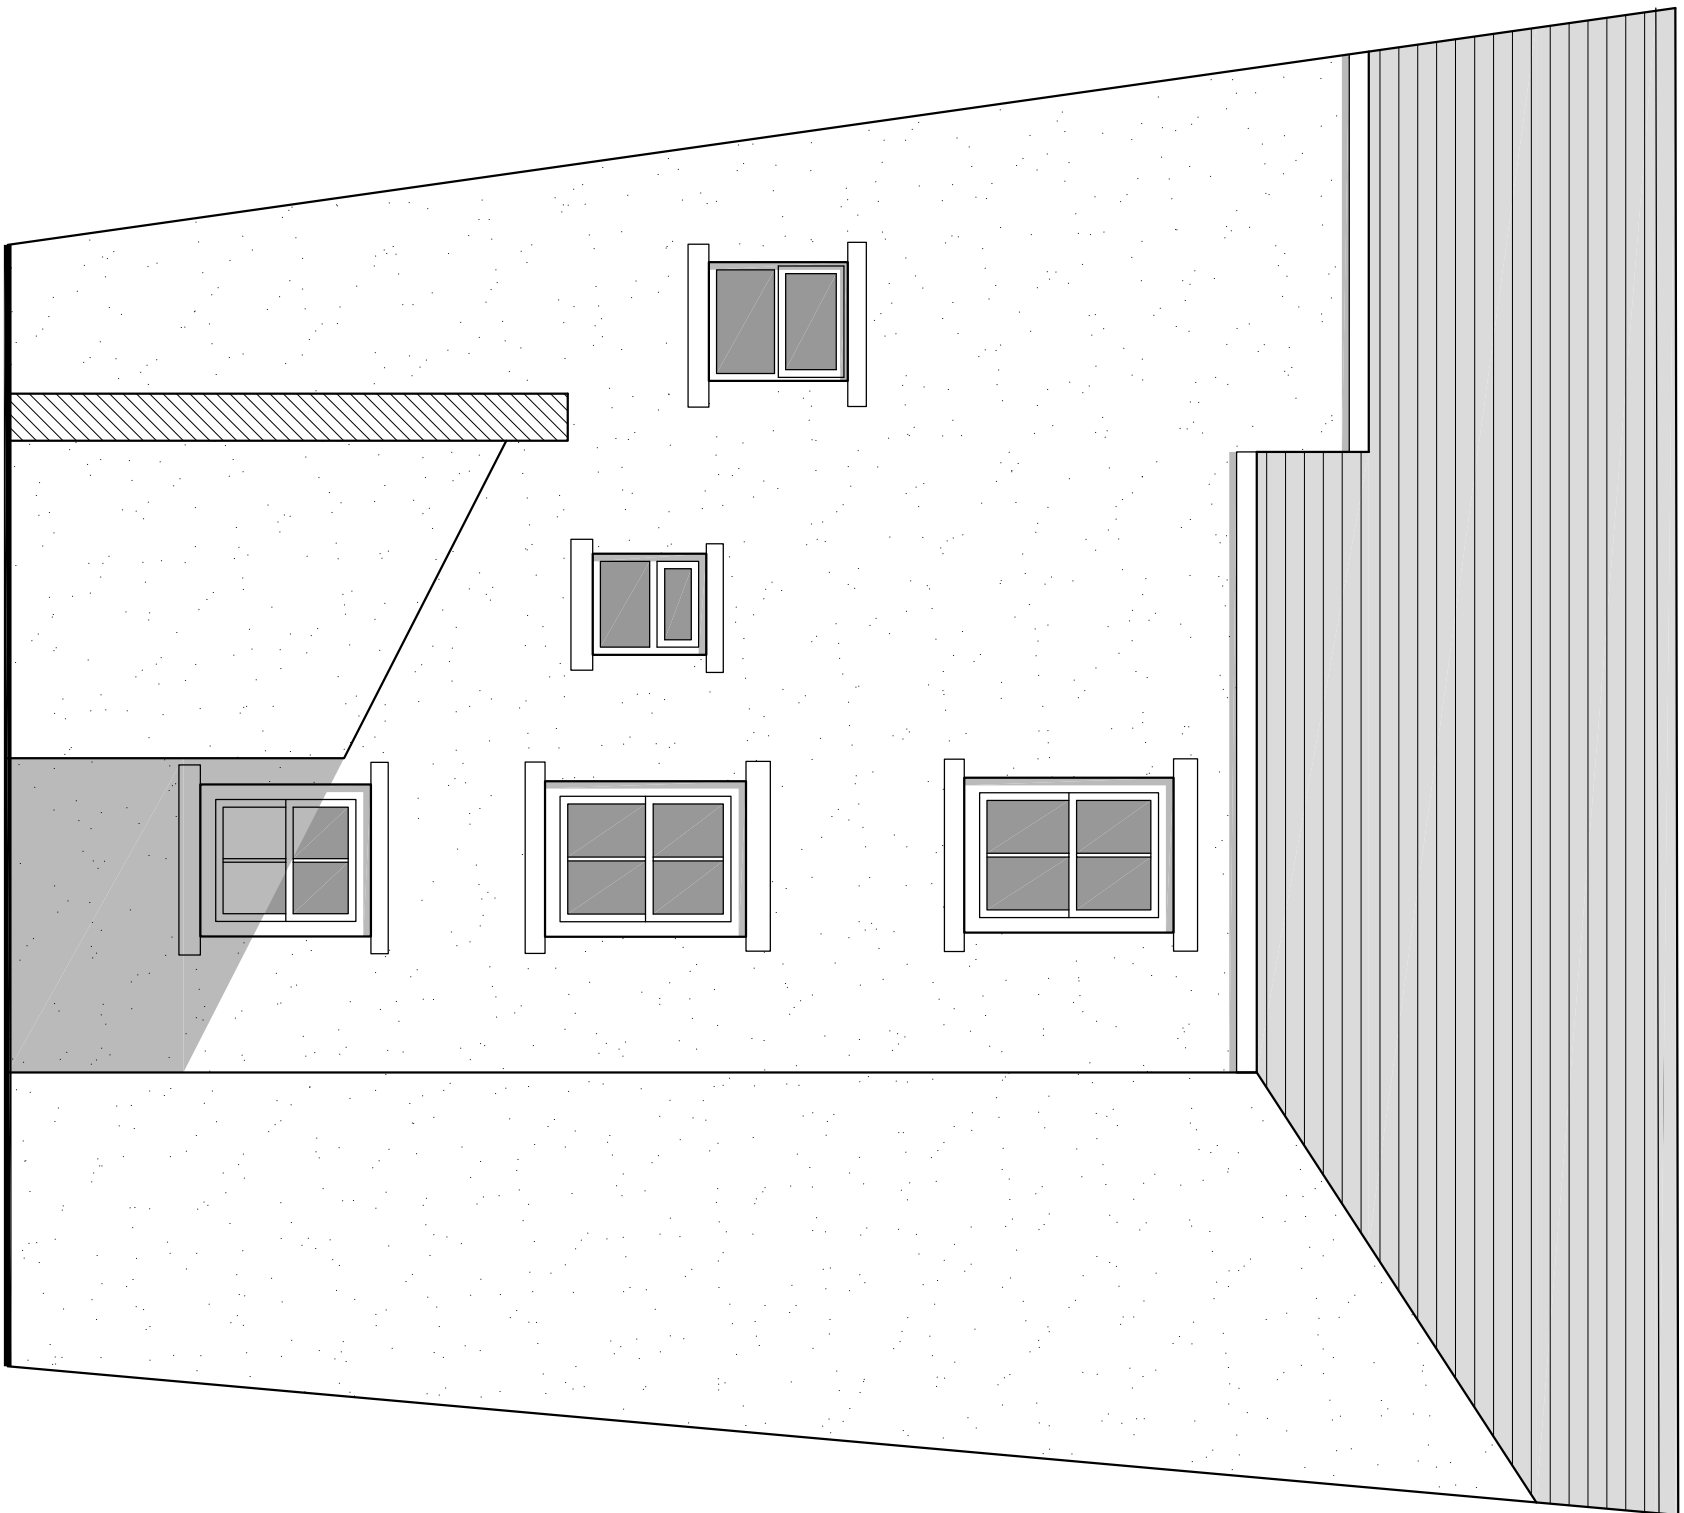




Proposed Ground Floor Plan

Scale 1:50

 


Proposed Rear Elevation

Scale 1:50

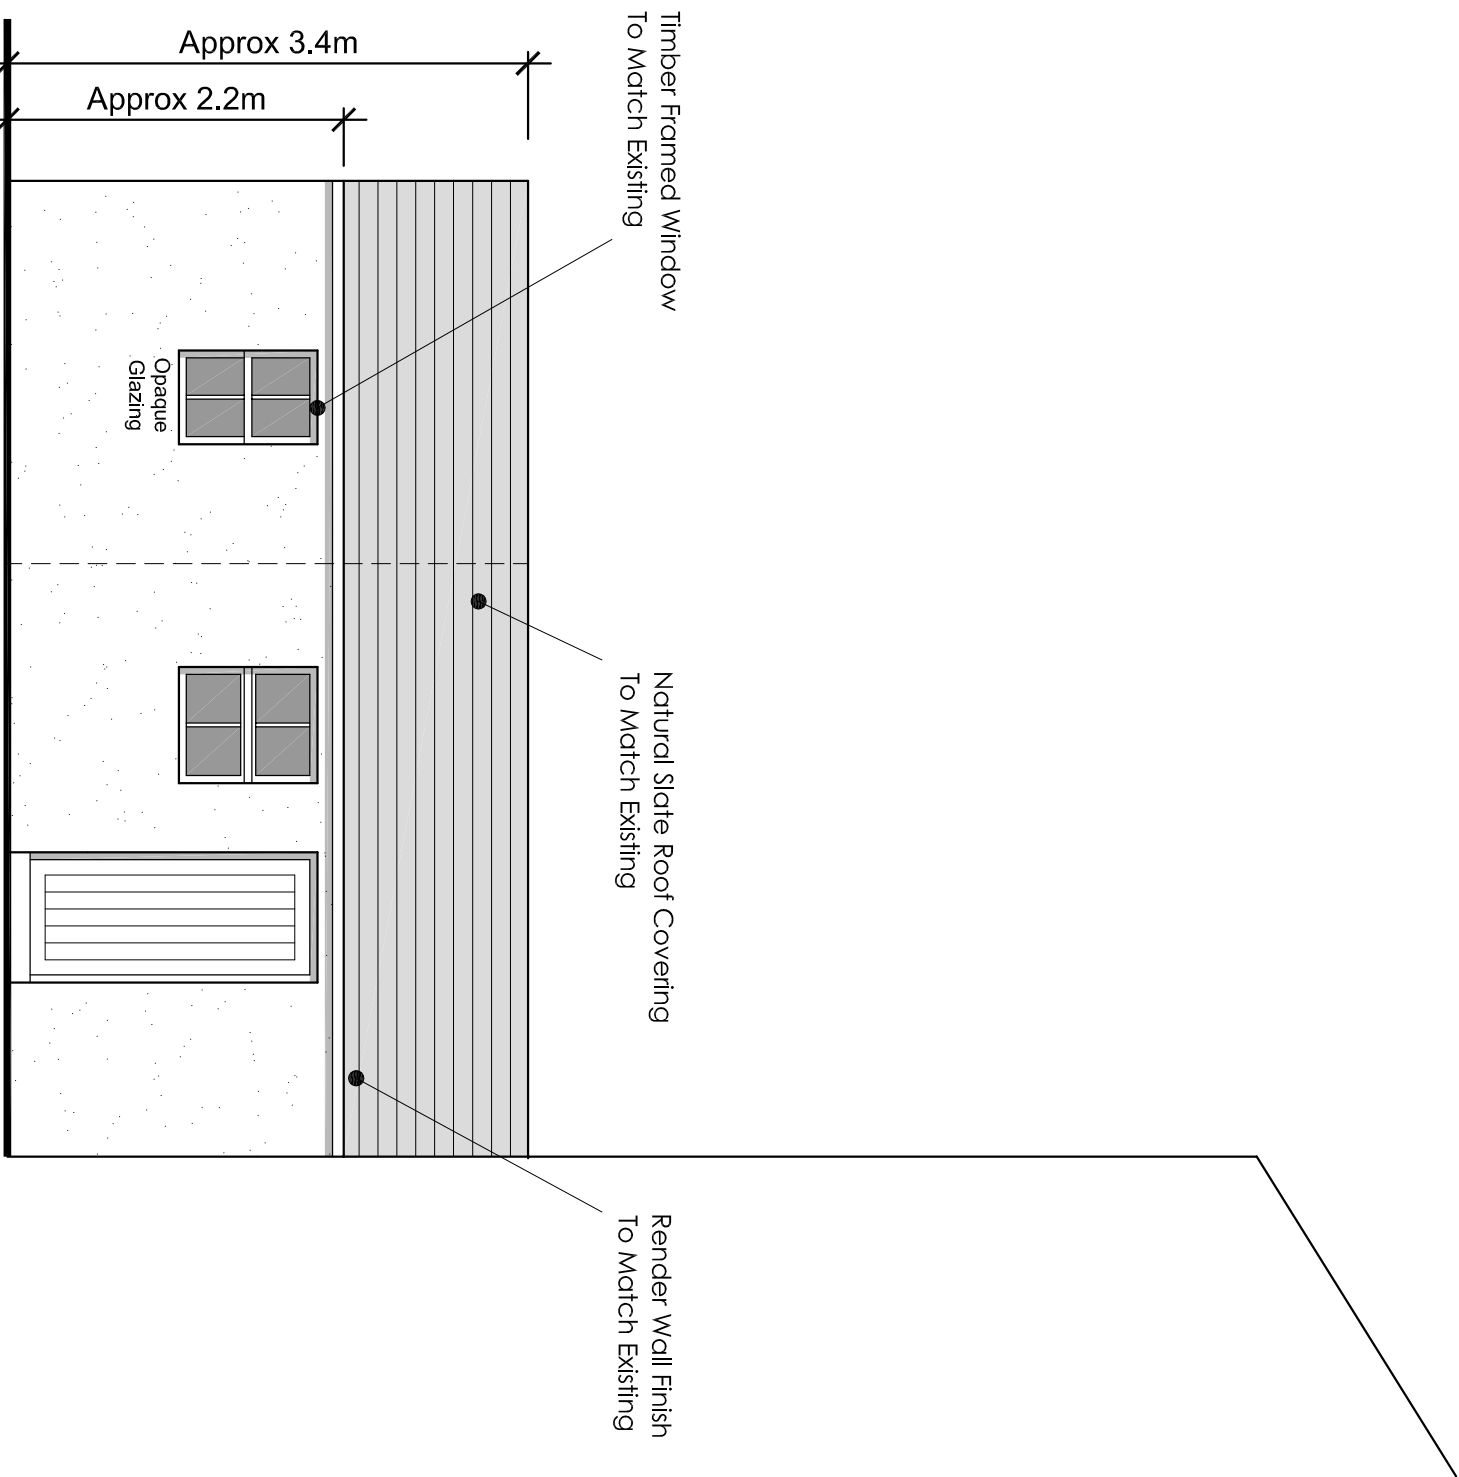 

Proposed Side Elevation

Scale 1:50

 

Timber Framed Window  
To Match Existing

Natural Slate Roof Covering  
To Match Existing

Render Wall Finish  
To Match Existing

Approx 3.4m

Approx 2.2m

Openable  
Glazing

Openable  
Glazing

Proposed Plans and Elevations

Drawn: JTB

Scale 1:50 @ A1

Date Nov 2017

MF

MF

Mrs H. Milton

Proposed Alteration and Creation of  
Apartment at:  
Hair Care (Cliffmore) Ltd.  
18 Parson Lane  
Cliffmore  
Lancashire  
BB7 2JN

A. MF - Approved in accordance with client comments. 10.01.2017

no. By date, revised 0000

Client

Job Title

Scale 1:50 @ A1

Date Nov 2017

MF

MF

Proposed Plans and Elevations

Drawn: JTB

Scale 1:50 @ A1

Date Nov 2017

MF

MF

Mrs H. Milton