



Existing South East Elevation

Scale 1:50

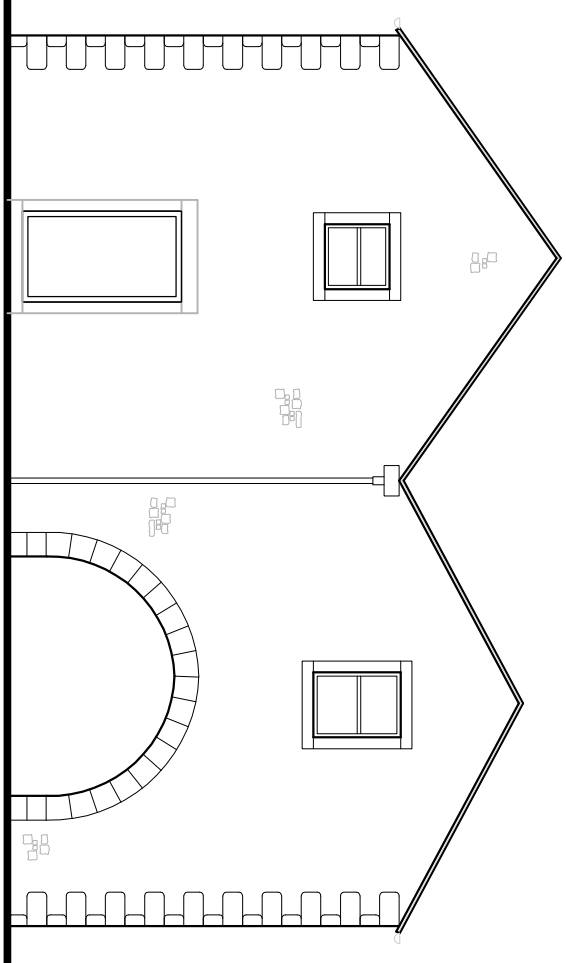


Existing North East Elevation

Scale 1:50

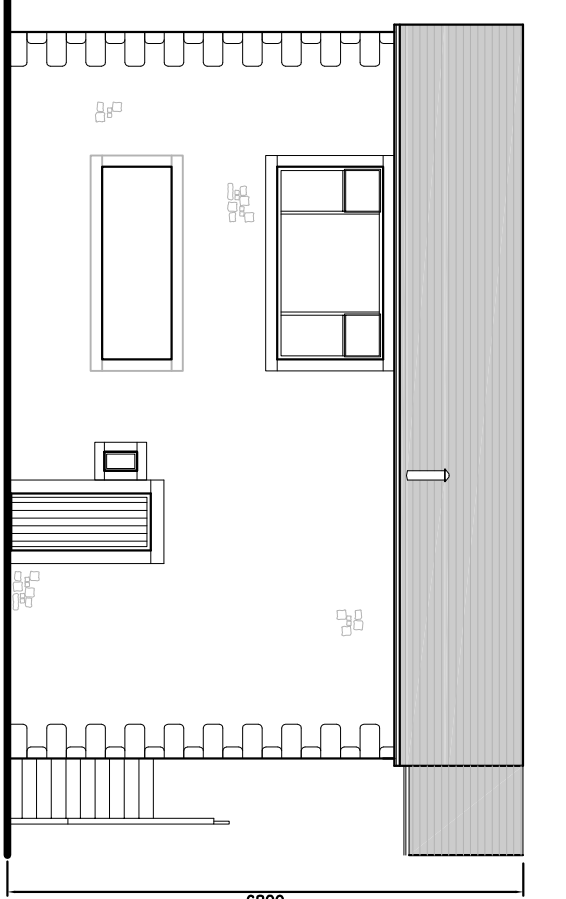



Existing North West Elevation

Scale 1:50

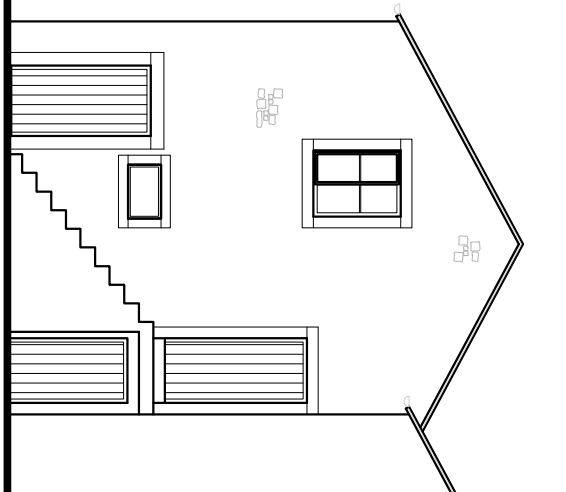


Existing South West Elevation

Scale 1:50

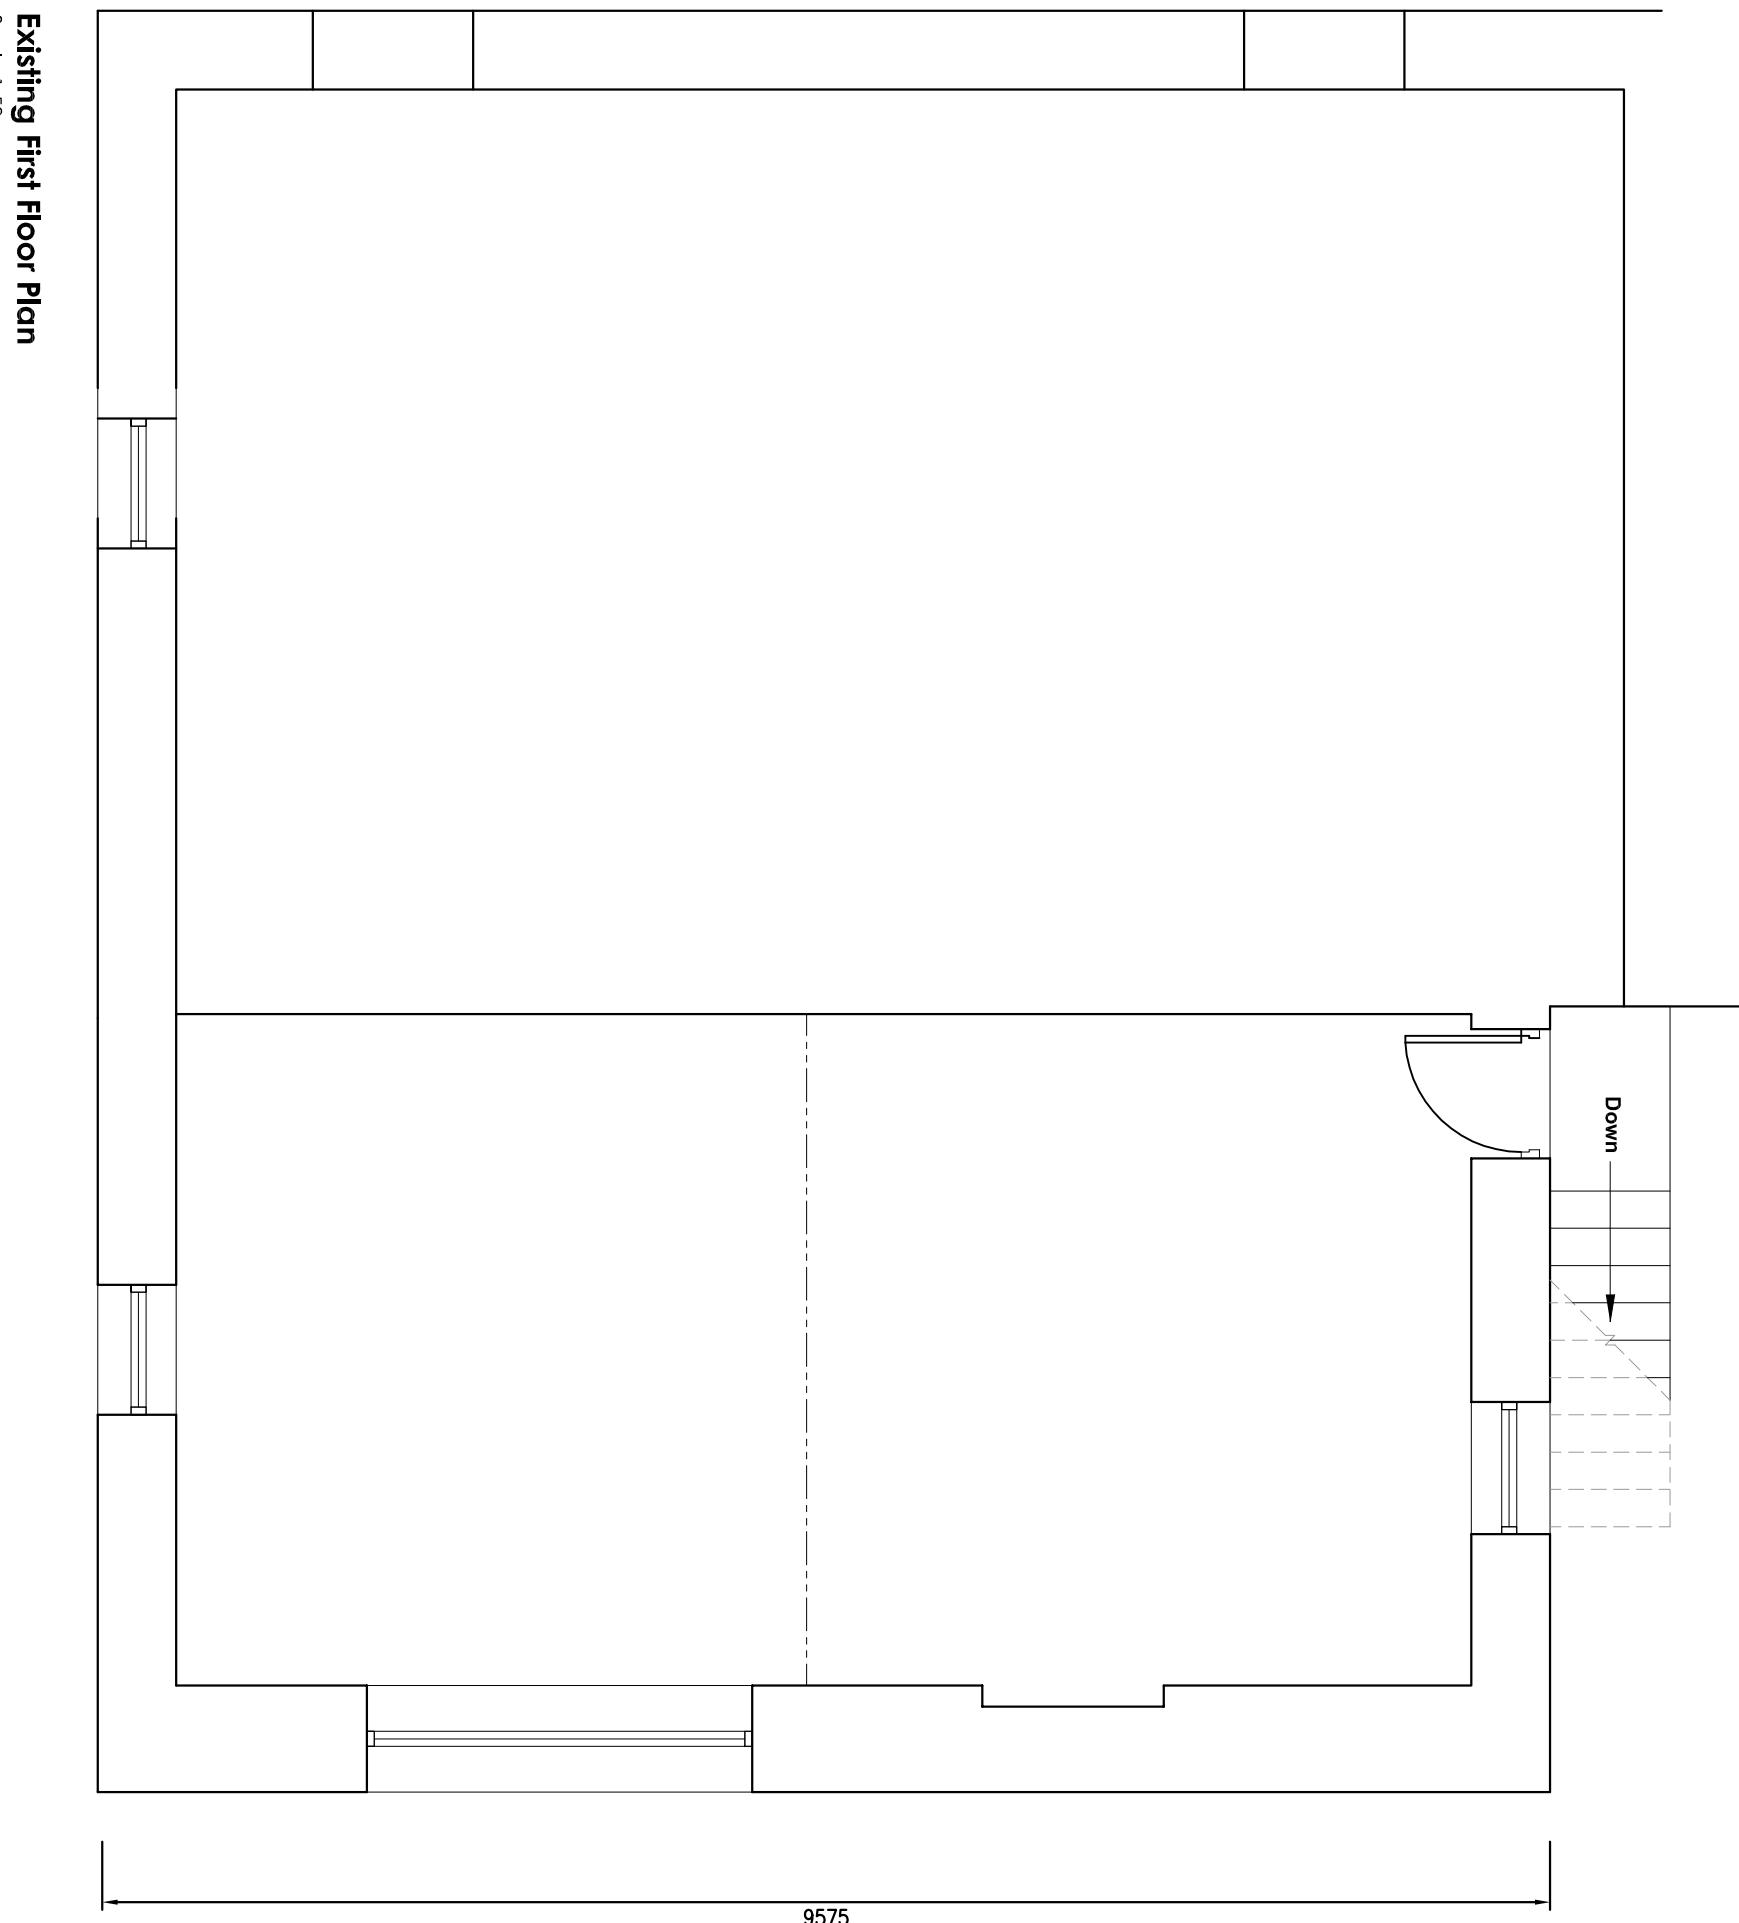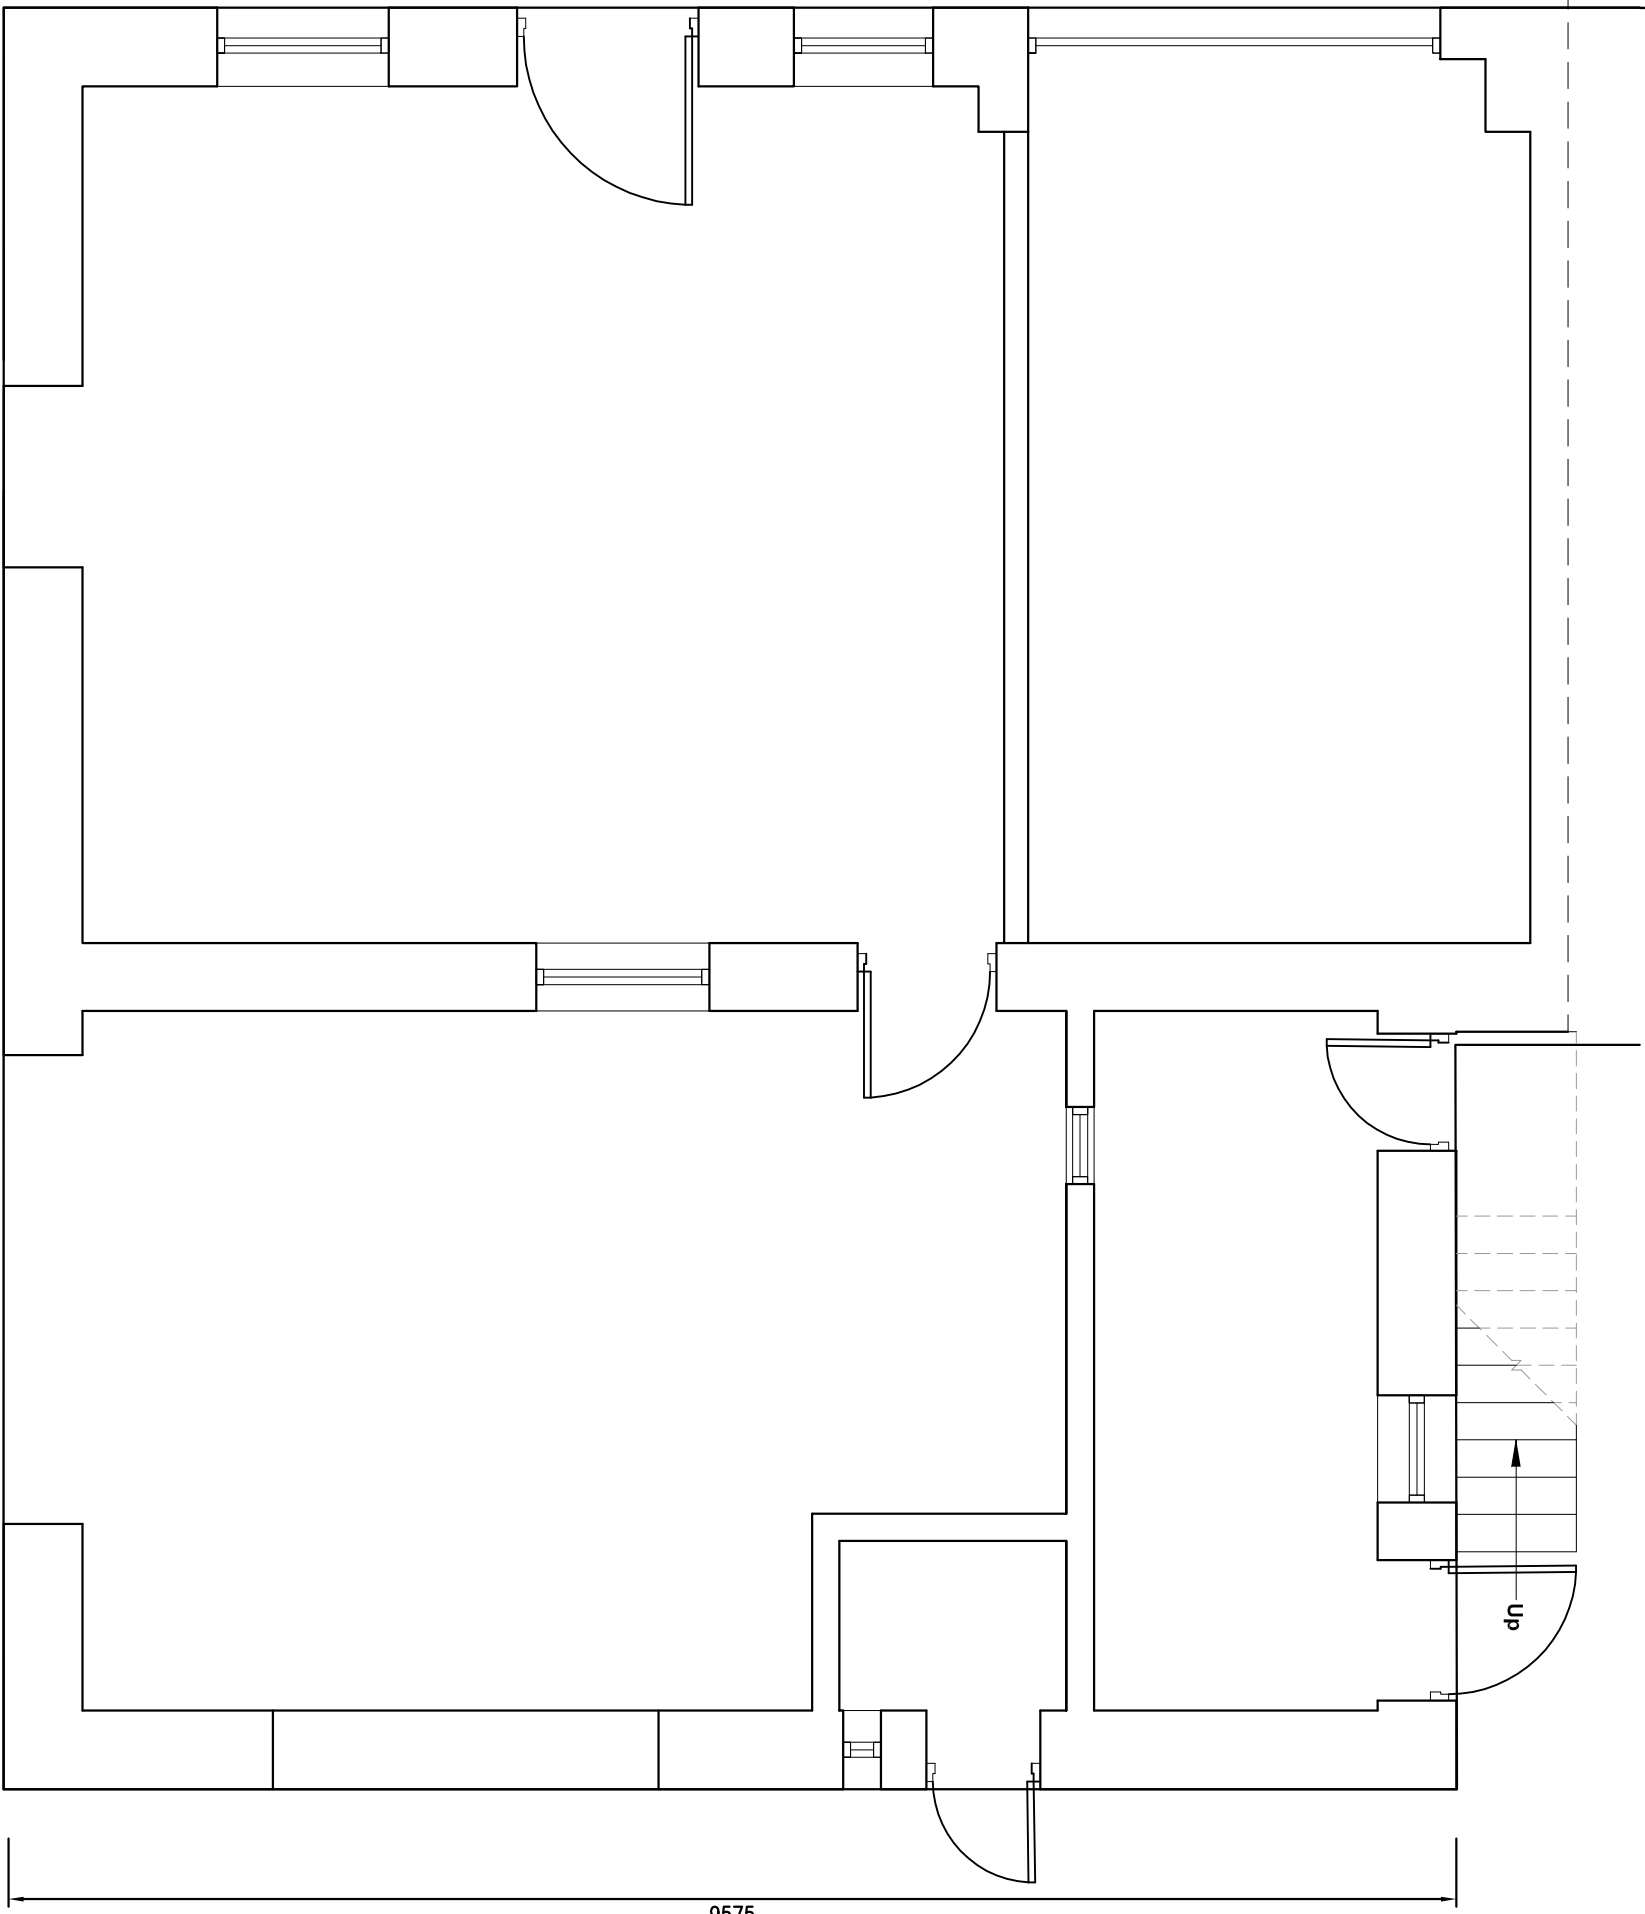



Existing First Floor Plan

Scale 1:50

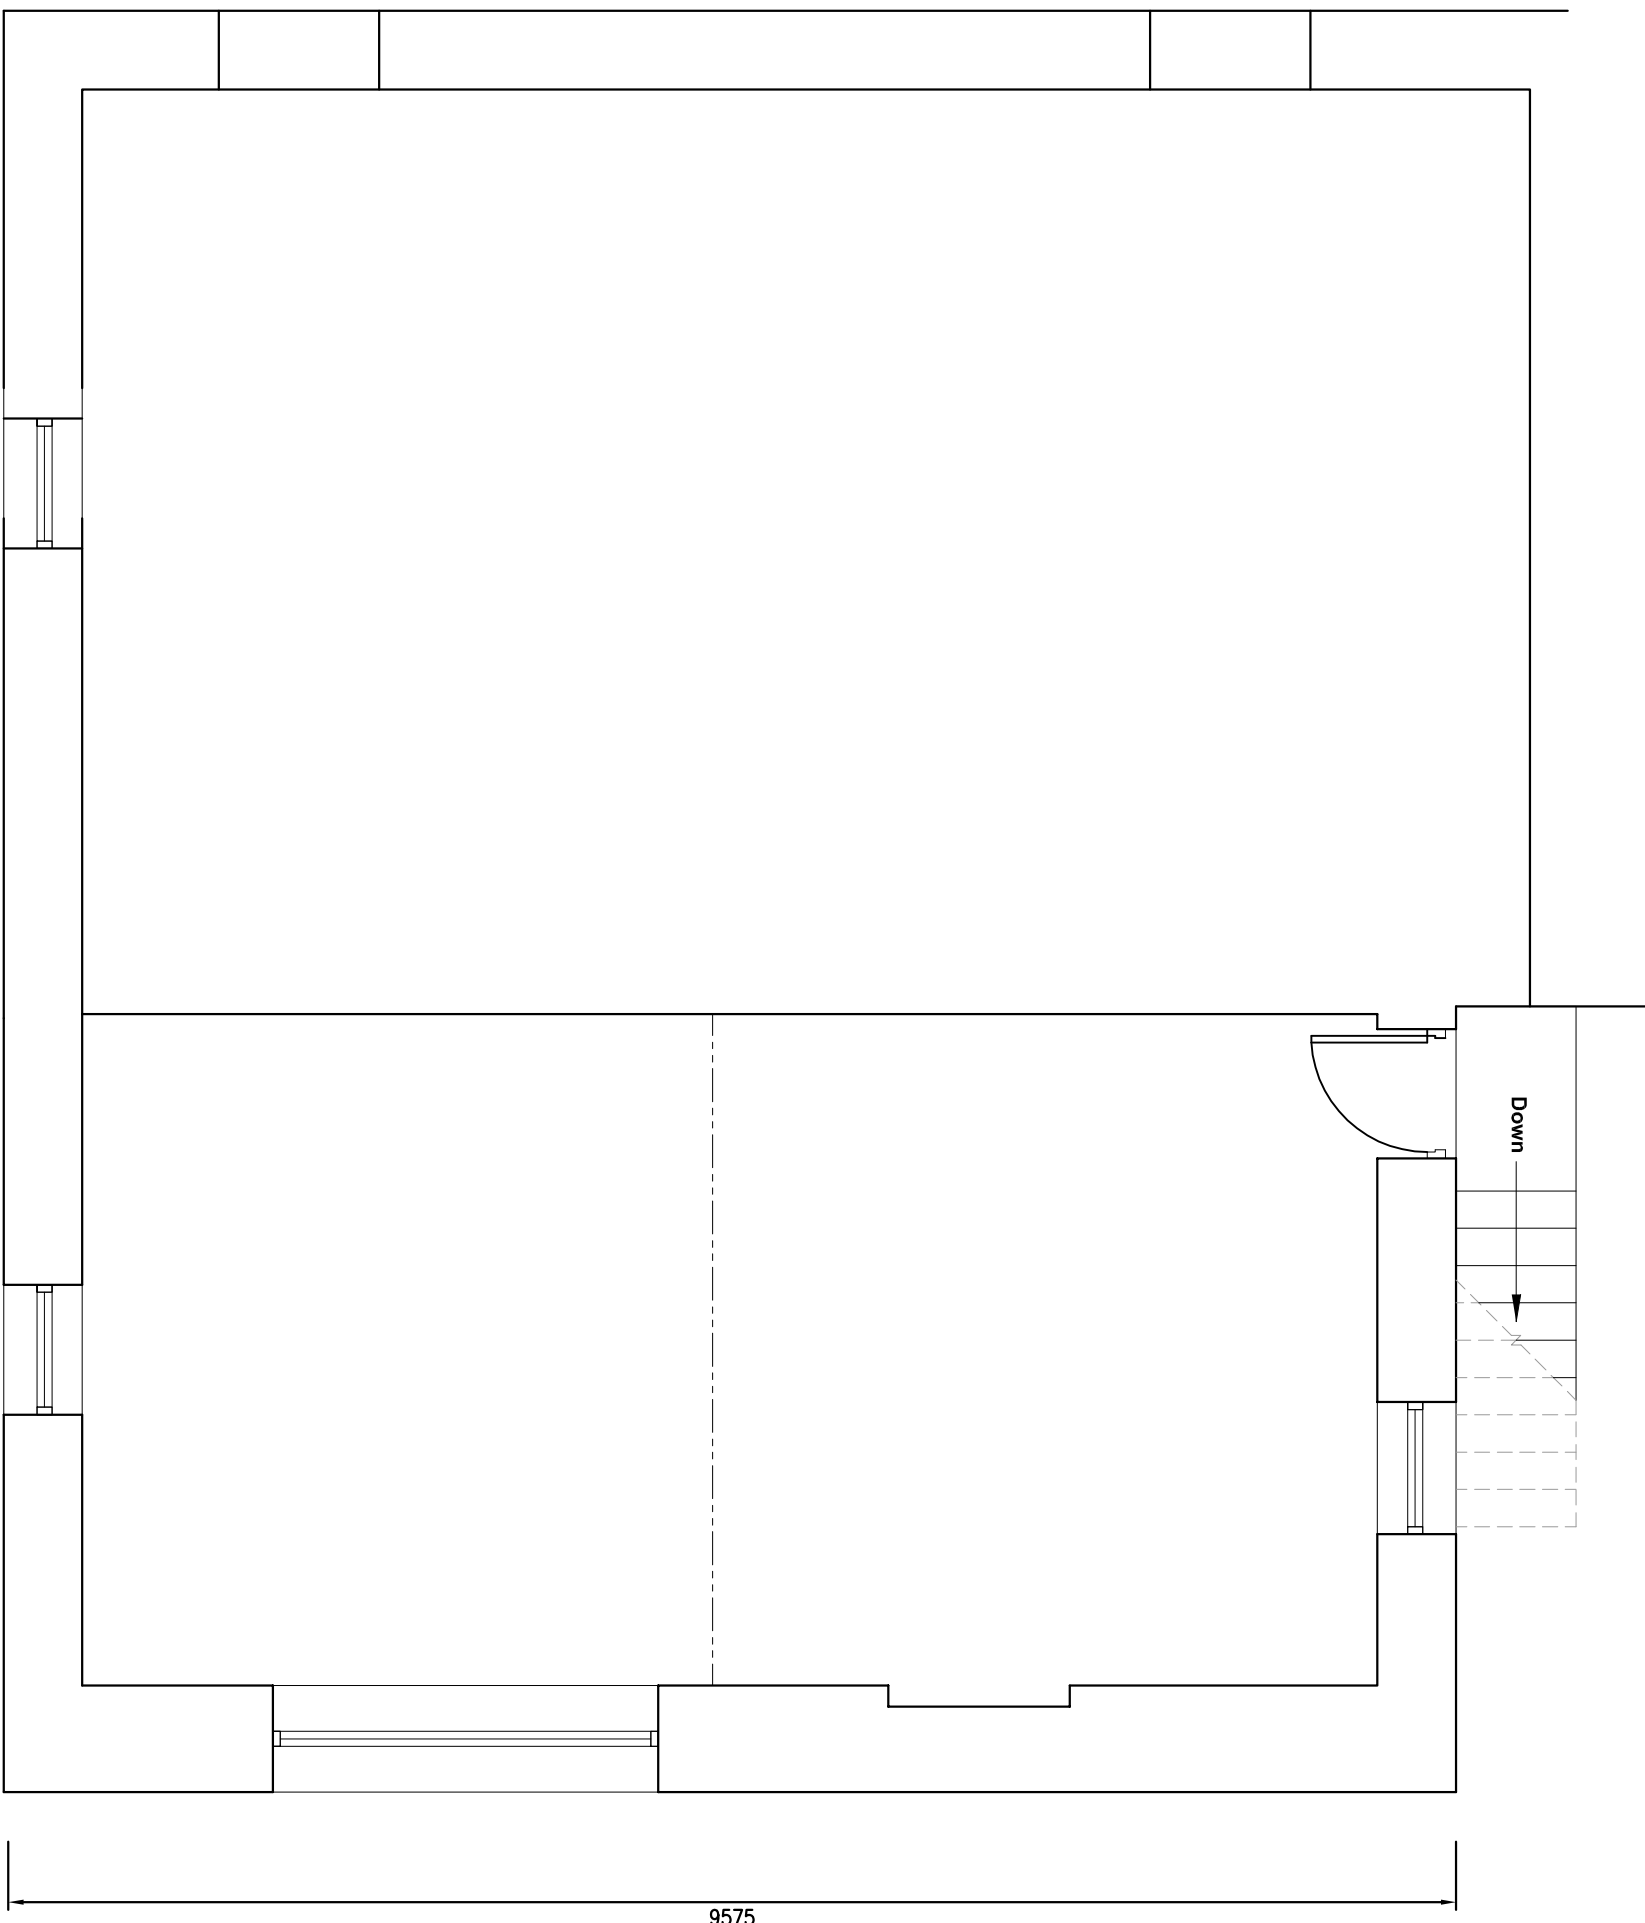


Existing Ground Floor Plan

Scale 1:50

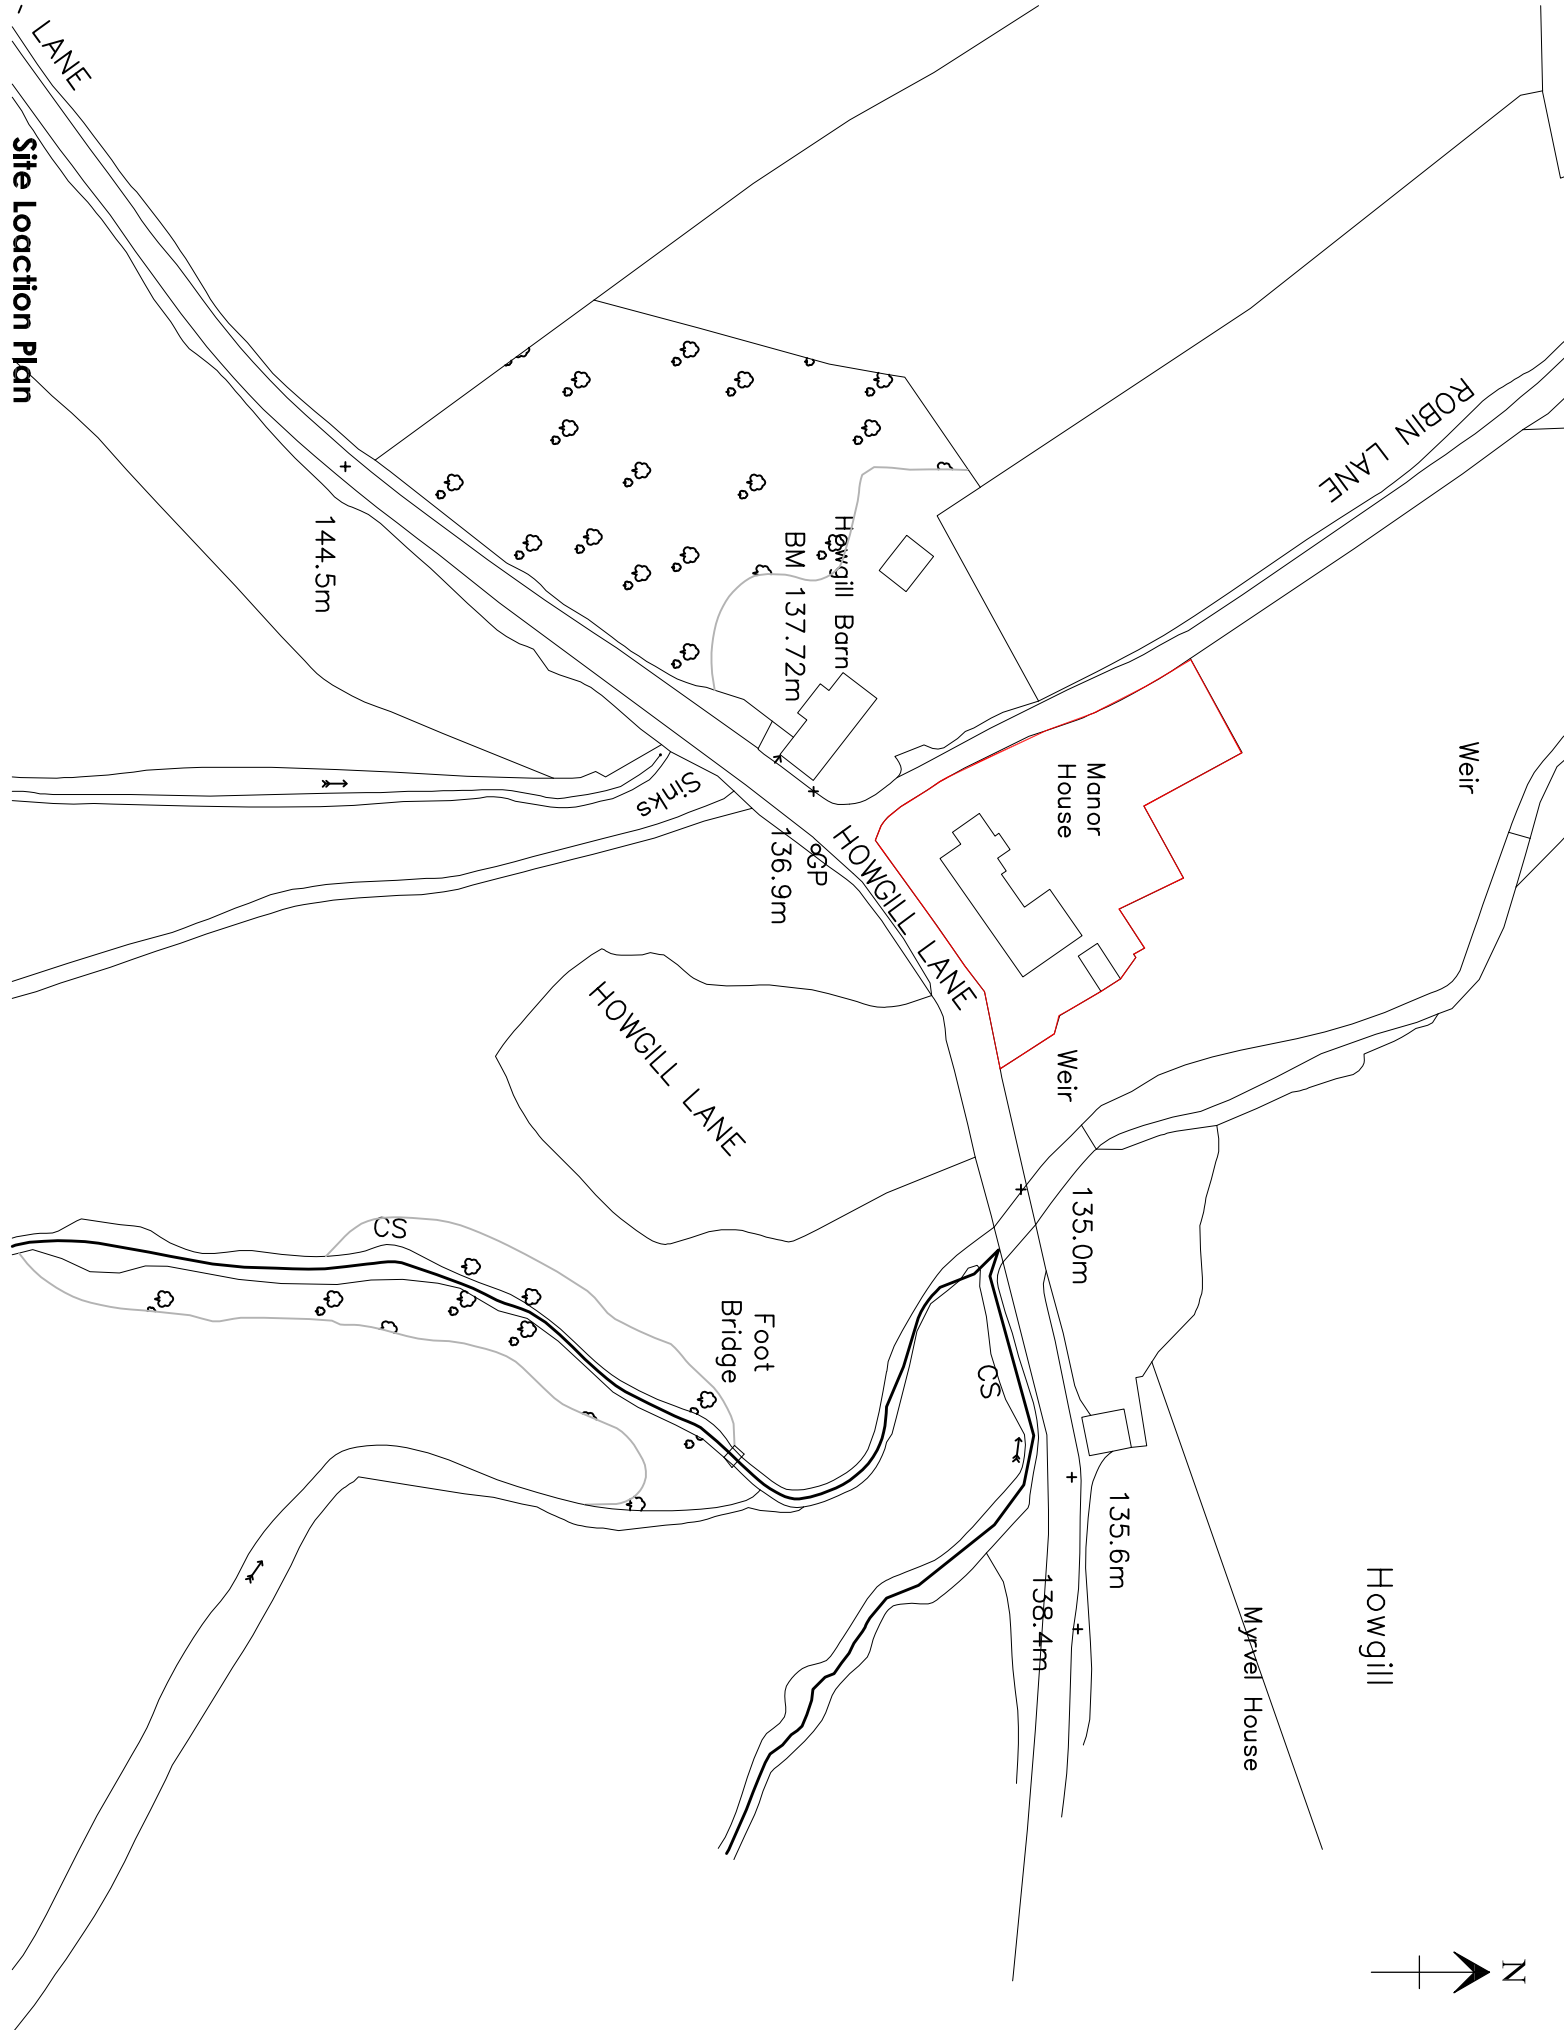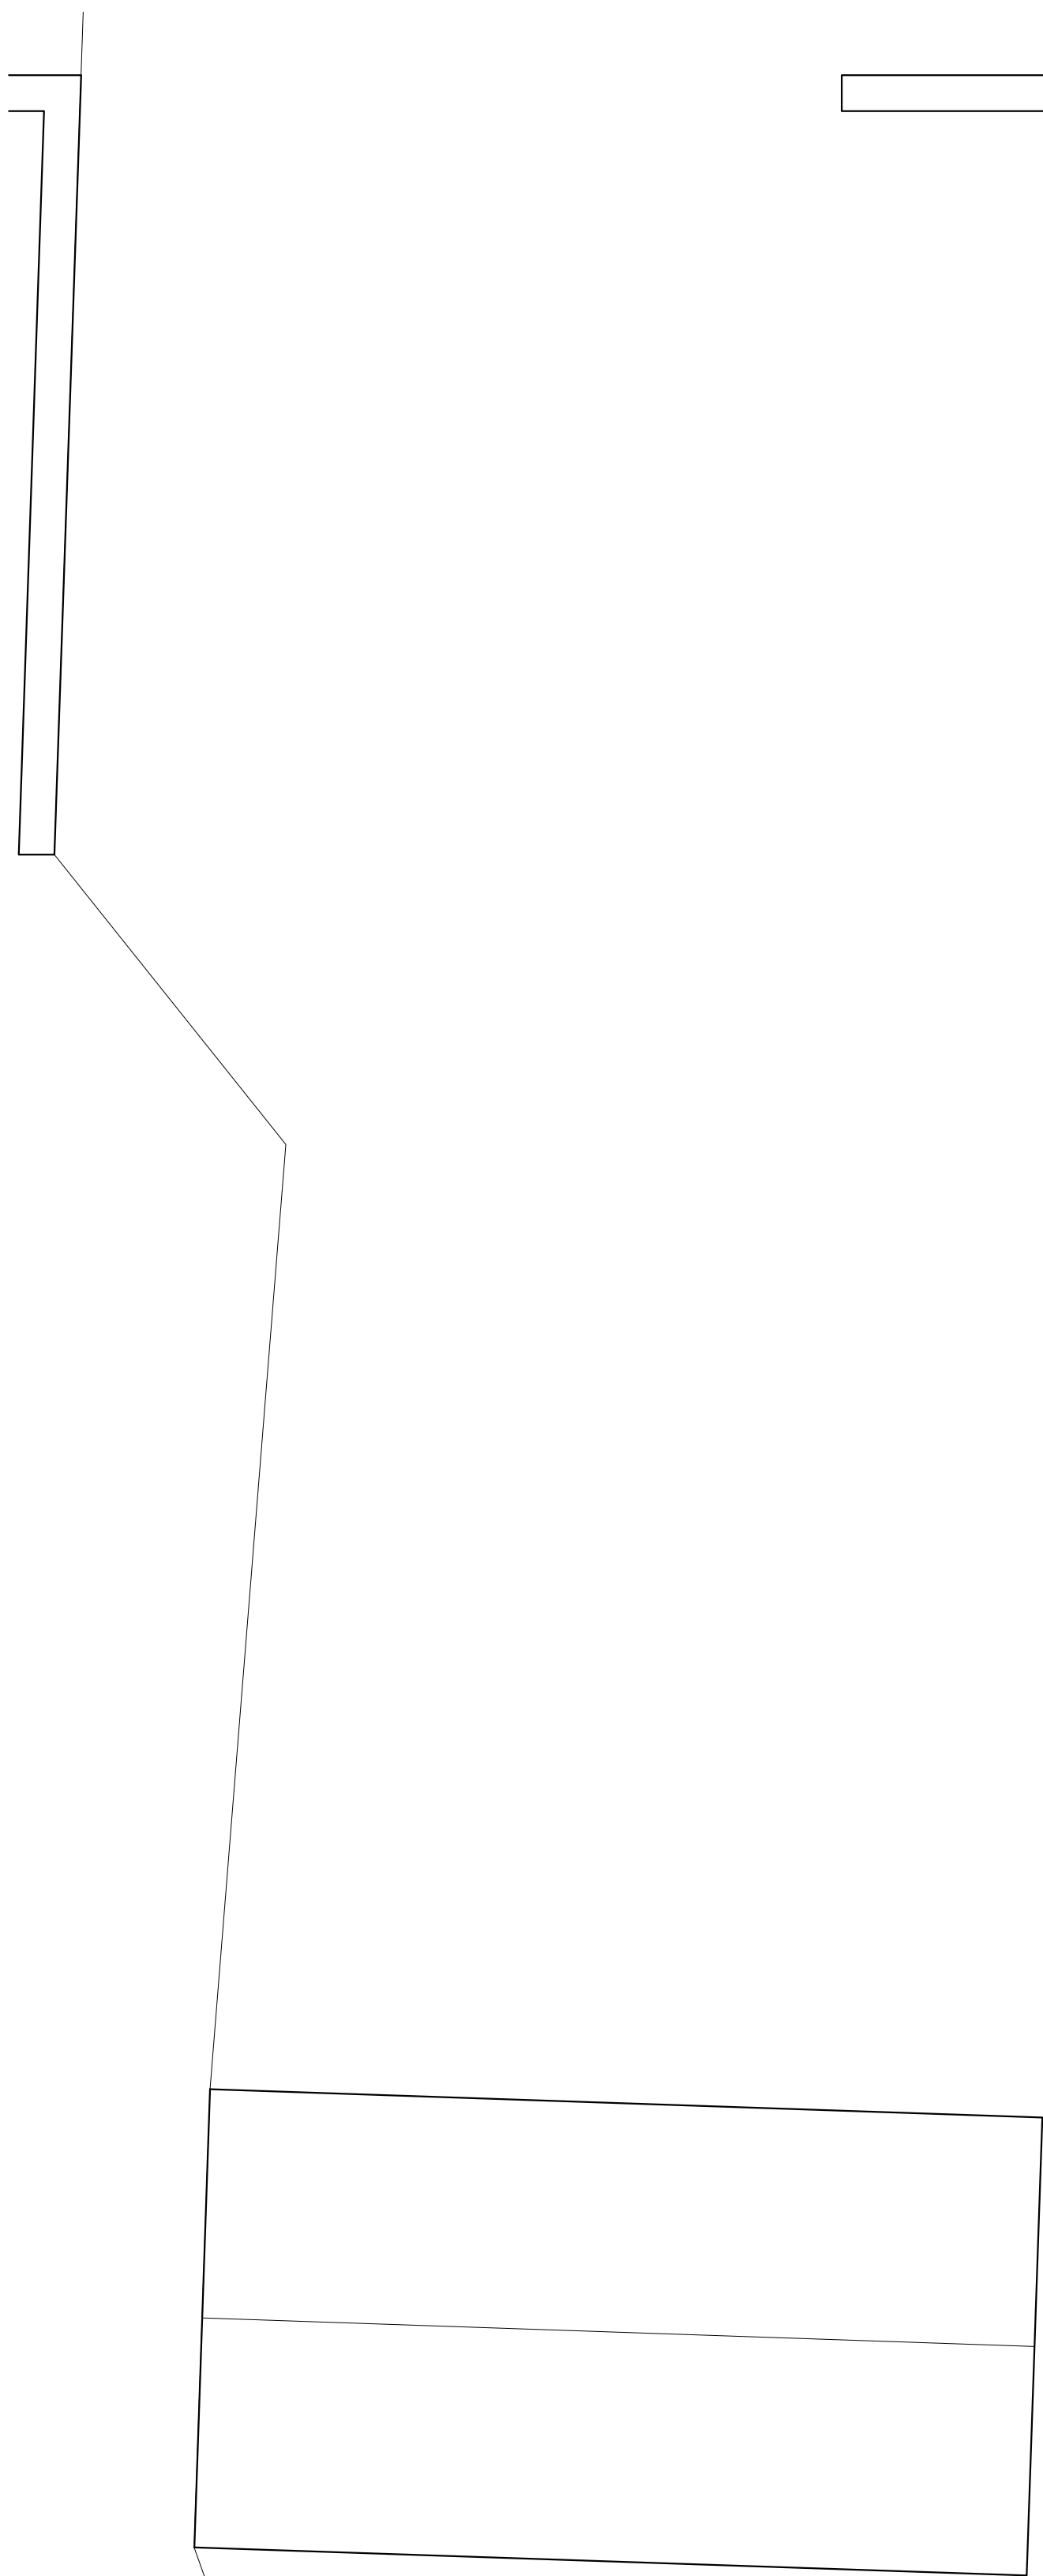

Site Location Plan

Scale 1:1250

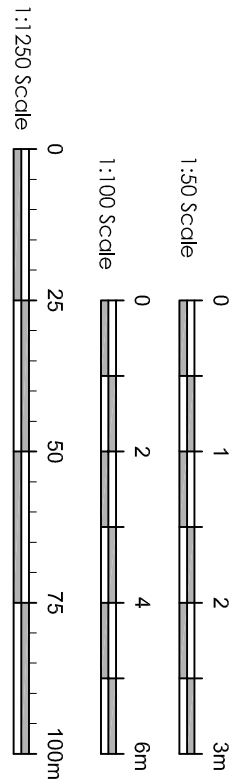

Mr and Mrs Taylor

Manor House
Howgill Lane
Rimington

Existing Floor Plans
and Elevations

As Shown @ 1 April 2017

PRG

SUNDERLAND PEACOCK ARCHITECTS
HARLEIGH, PARK ROAD, CHATFIELD
T 01208 423179 F 01208 423128
www.sunderlandpeacock.com

5364 -01