
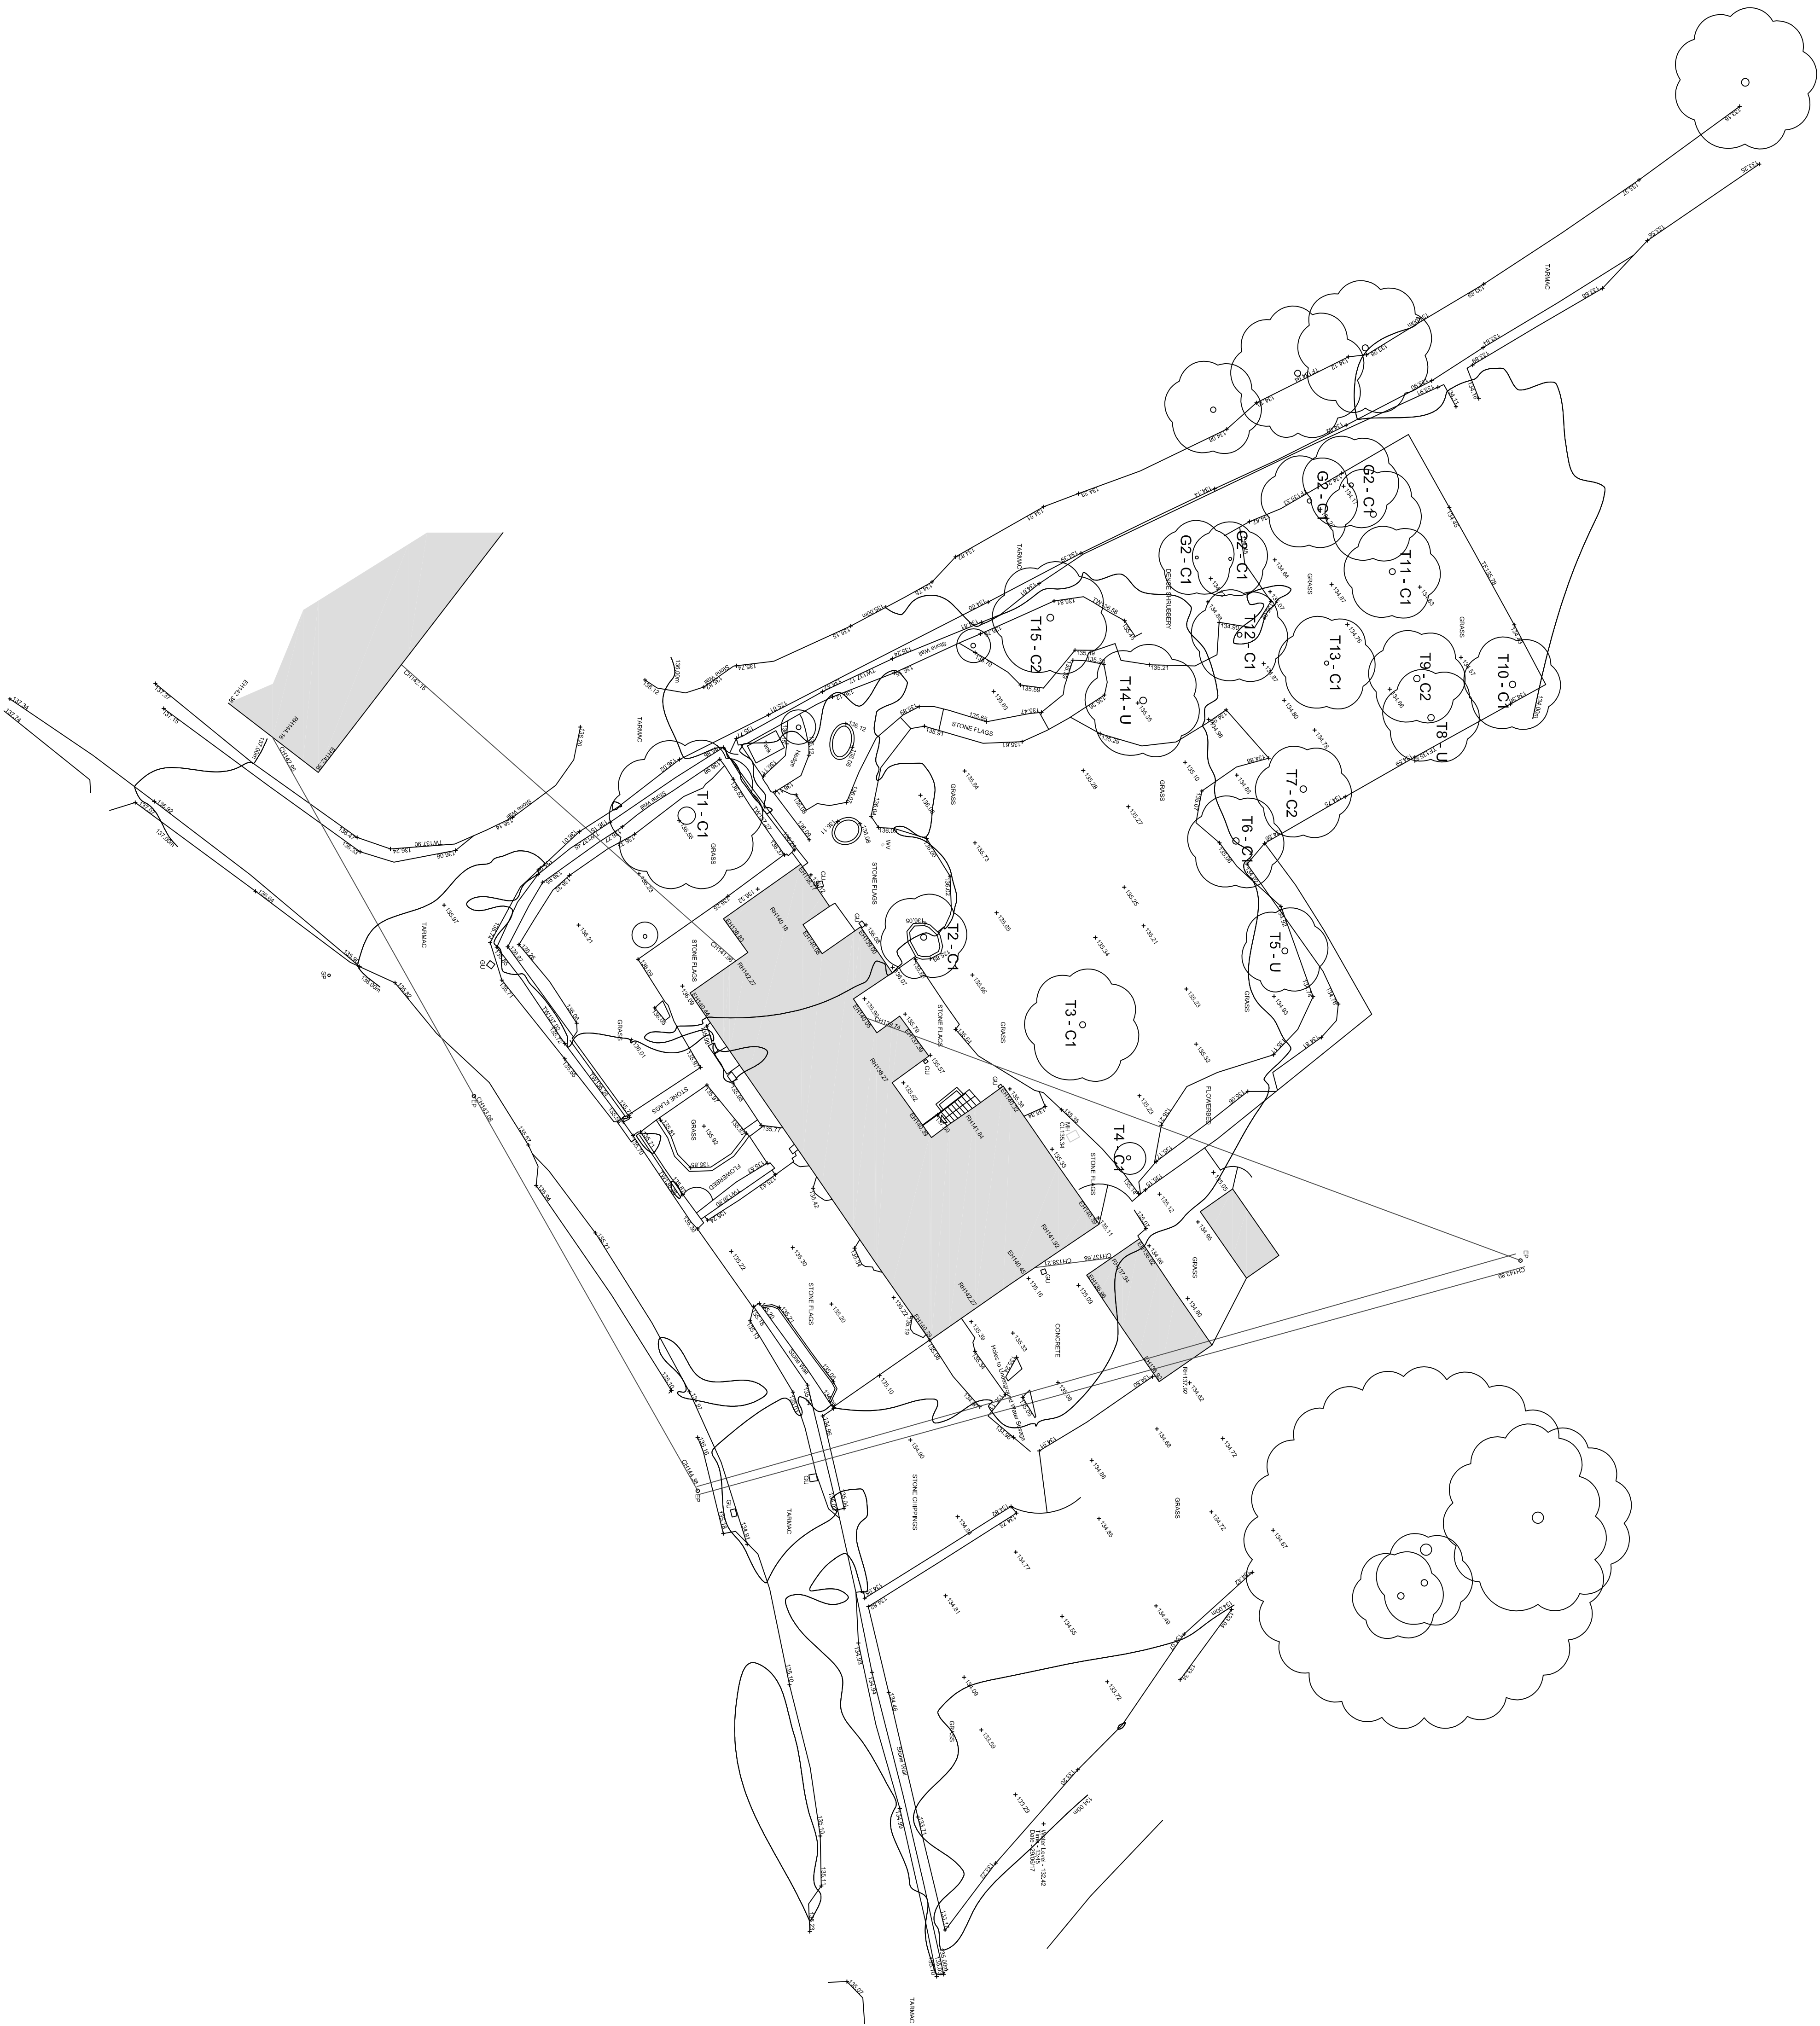


(This drawing is to be read in conjunction with all relevant Architect, consultants' and specialists' drawings and specifications. The Architect is to be notified of any discrepancies before proceeding. Do not scale from this drawing. All dimensions and levels are to be checked on site. This drawing is subject to copyright. All work carried out before Planning and Building Permission has been granted is at the contractor's own risk.

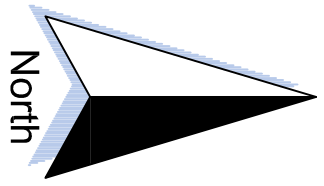

Client
Mr and Mrs Taylor

Manor House
Howgill Lane
Rimington

Drawing Title
Existing Site Plan

Scale	Date	Drawn
1:200 @ A1	Jan 2018	Craig Harrison

SUNDERLAND PEACOCK
spa
ARCHITECTS

SUNDERLAND PEACOCK & ASSOCIATES LTD.
HAZLEBURN, PIMLICO ROAD, CUTHBERT
LONDON N16 7JH
T 01500 423175 F 01500 427238
E info@sunderlandpeacock.com
www.sunderlandpeacock.com



5364-03