




Proposed South East Elevation
Scale 1:100

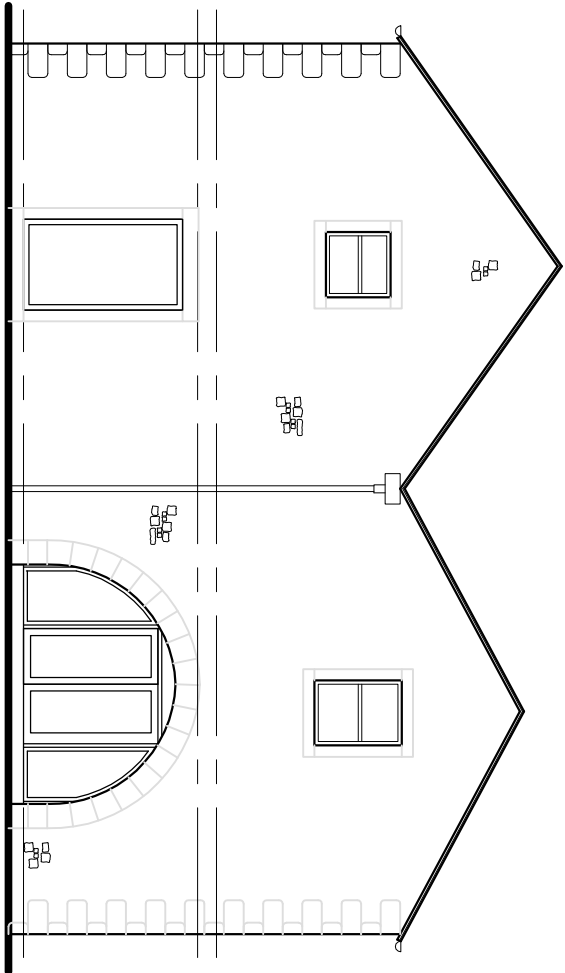


Proposed North East Elevation
Scale 1:100

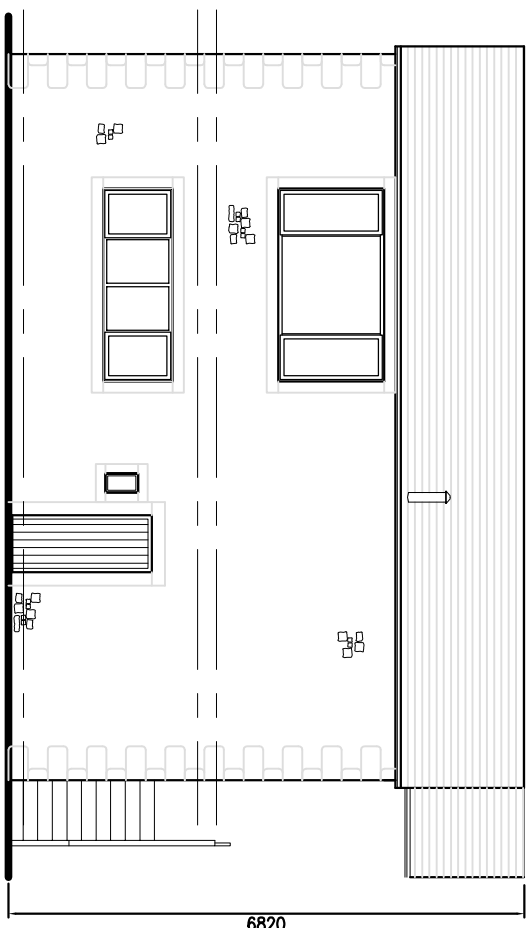


Proposed North West Elevation
Scale 1:100

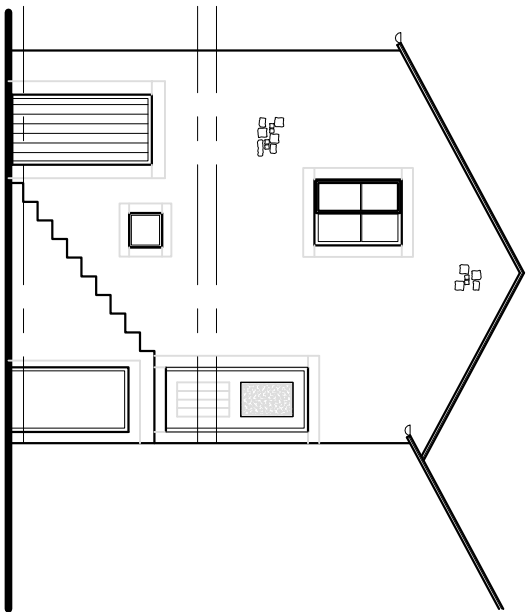


Proposed South West Elevation
Scale 1:100

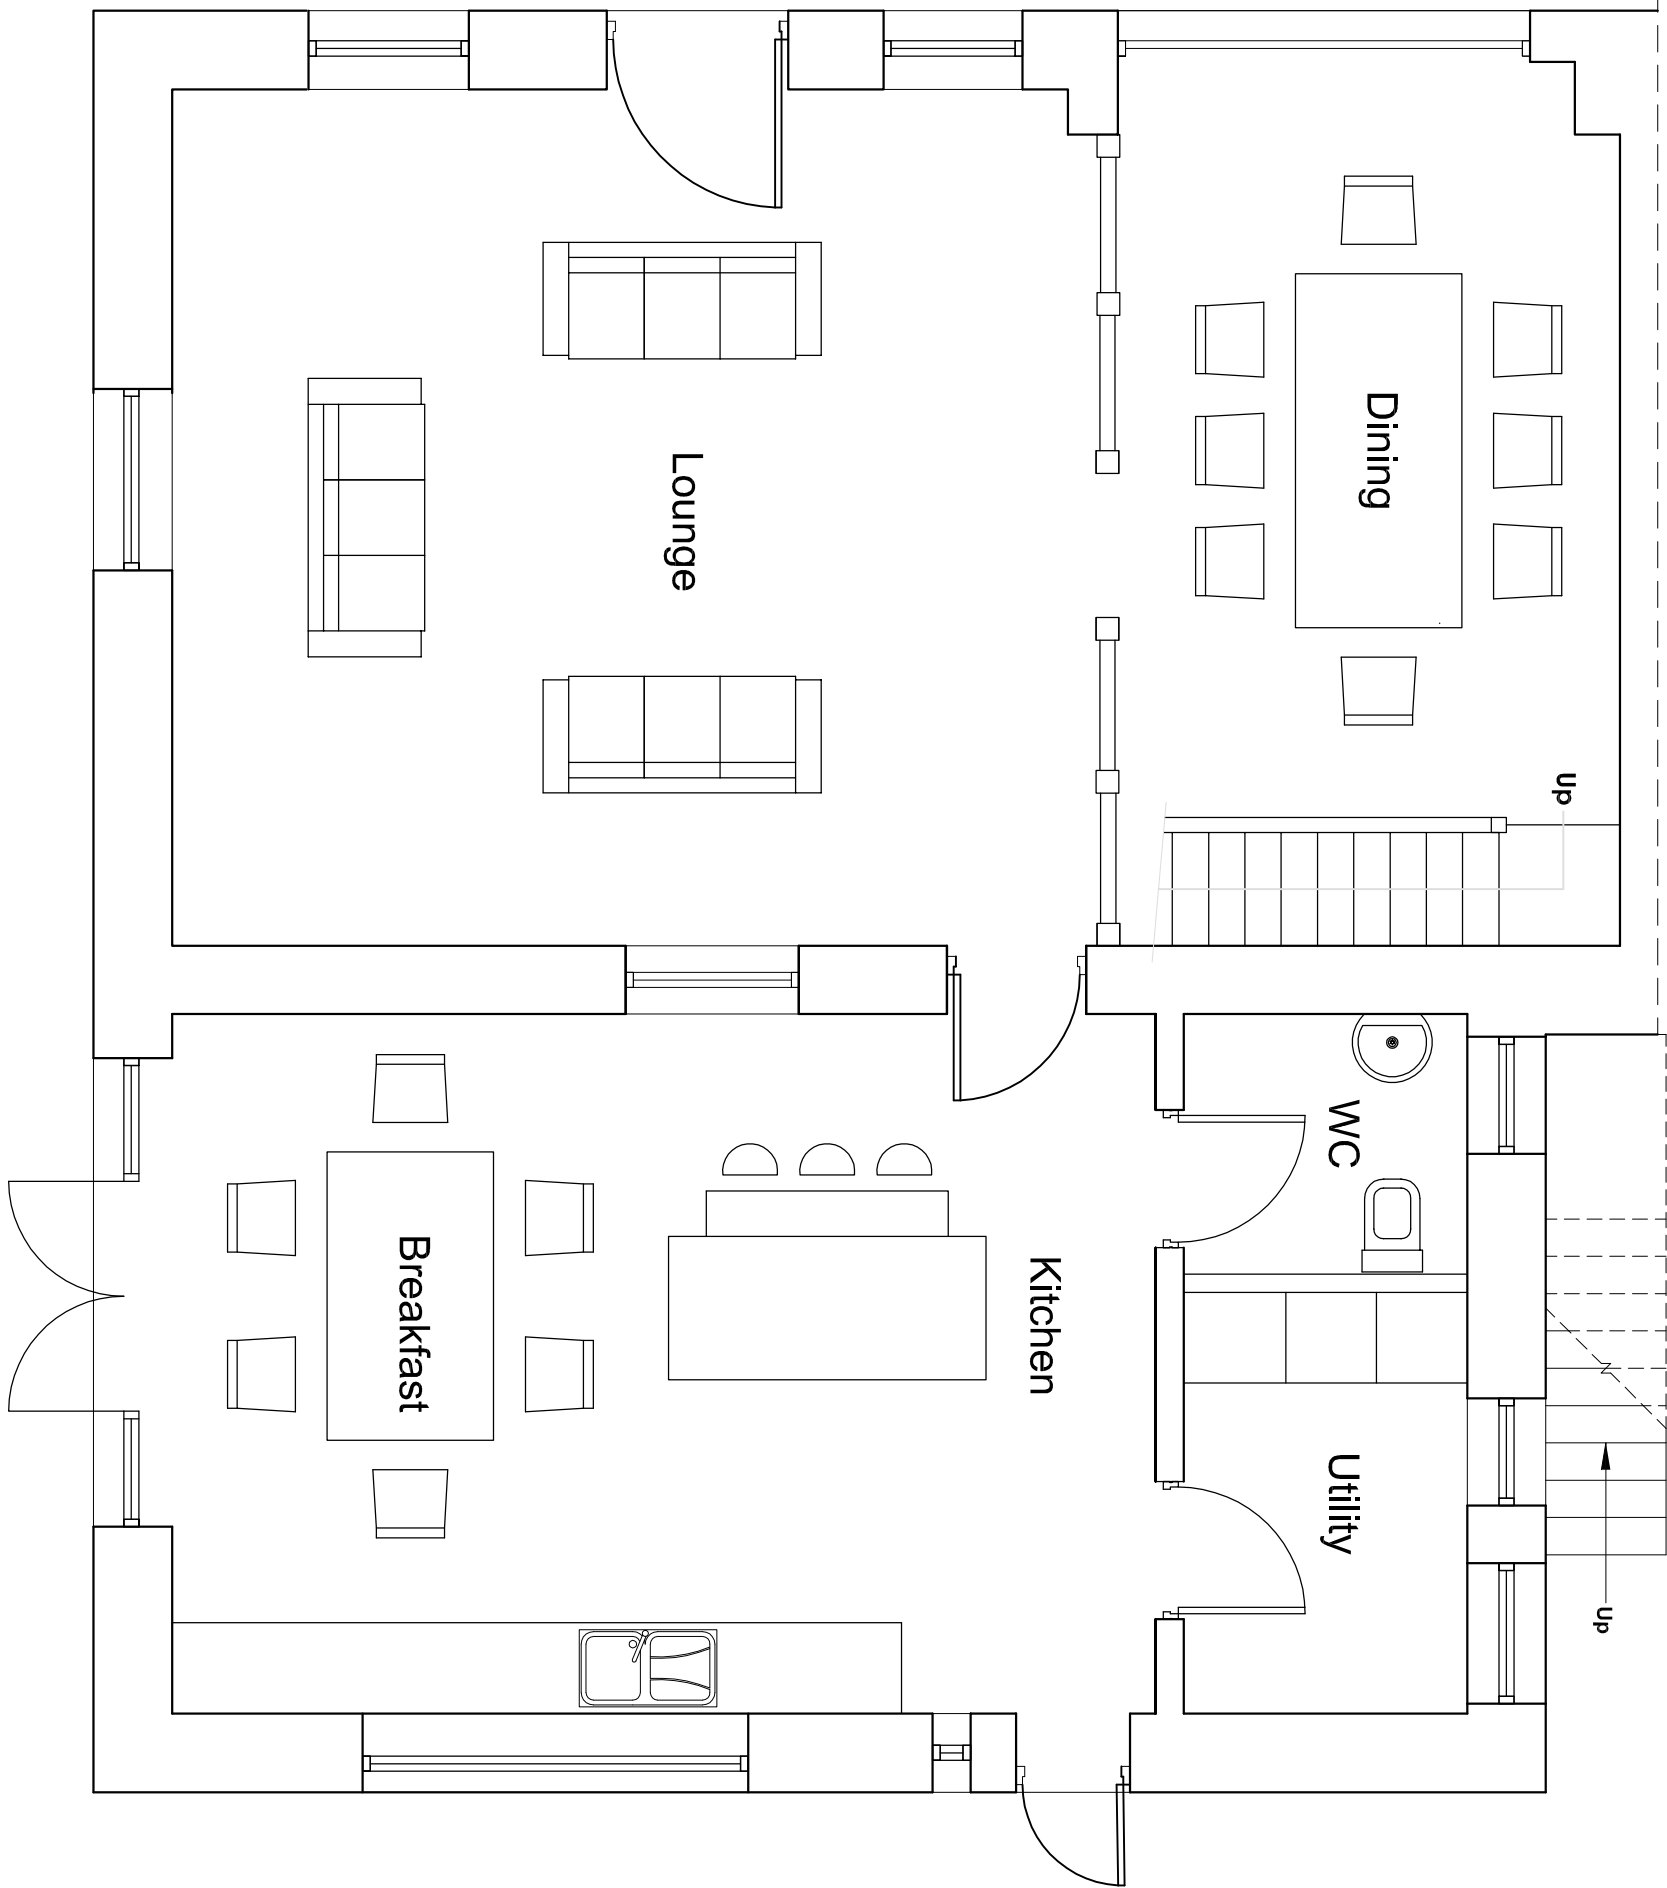

Proposed Ground Floor Plan
Scale 1:50

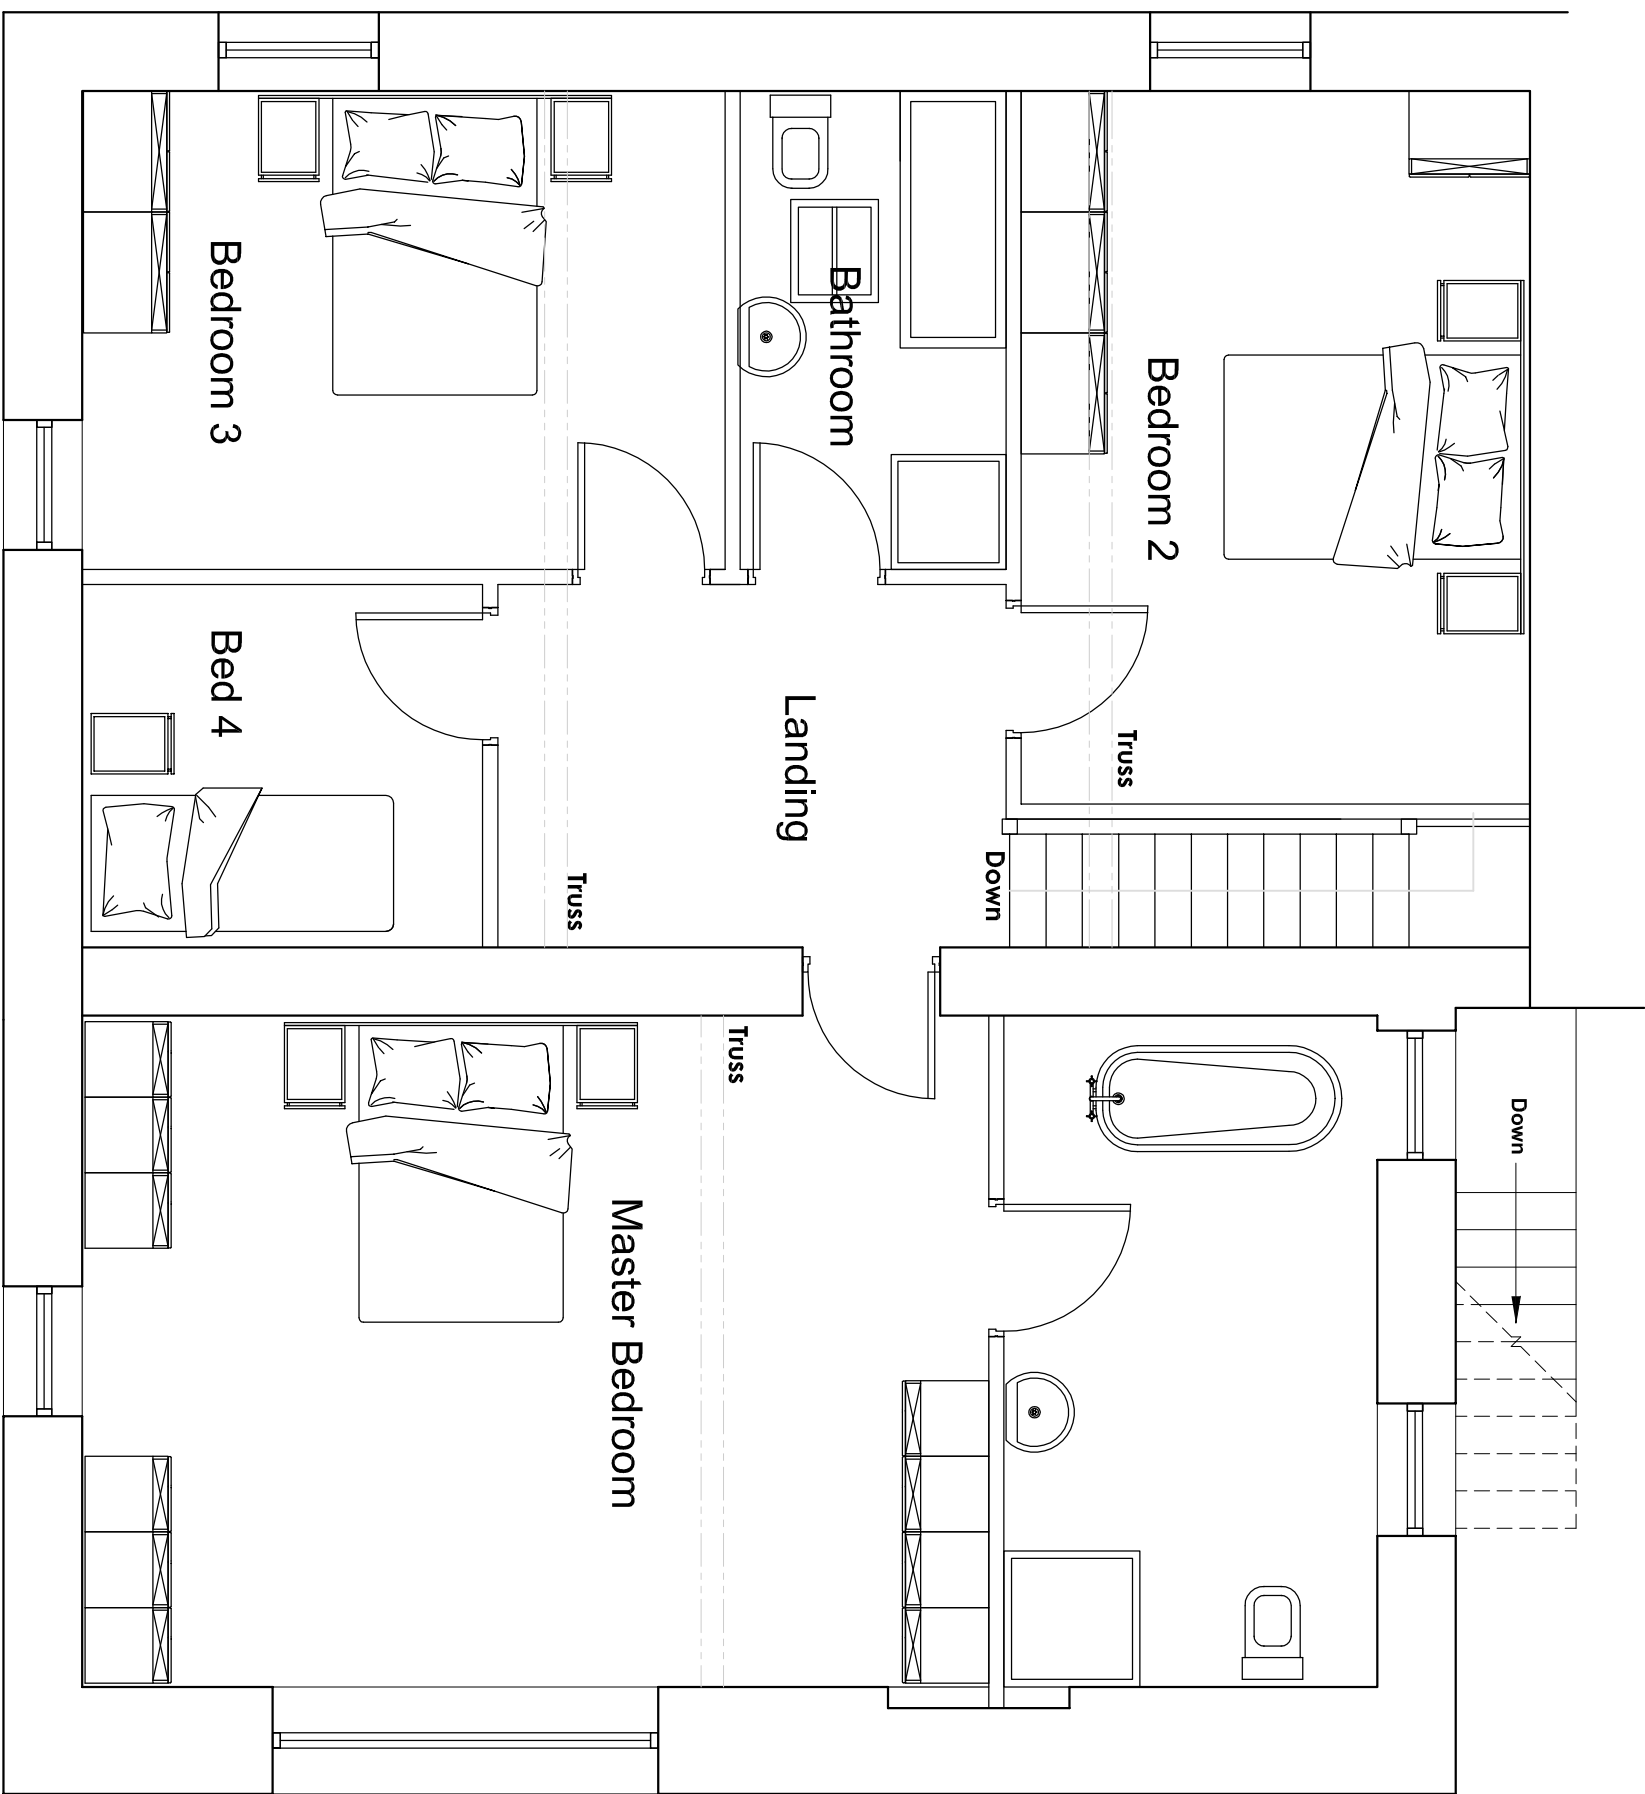

Proposed First Floor Plan
Scale 1:50

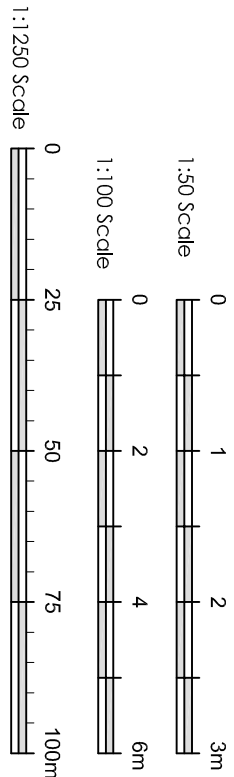

Client
Mr and Mrs Taylor

Job Title
**Manor House
Howgill Lane
Rimington**

Drawing Title
**Proposed Floor Plans
and Elevations**

Scale Date Drawn
As Shown@1 April 2017

Scale Date Drawn
Craig Harrison

SUNDERLAND PEACOCK ARCHITECTS

HAZELBURN, PARK ROAD, COTTRENE
T: 01208 423179 F: 01208 427238
www.sunderlandpeacock.com