



Existing Ground Floor Plan

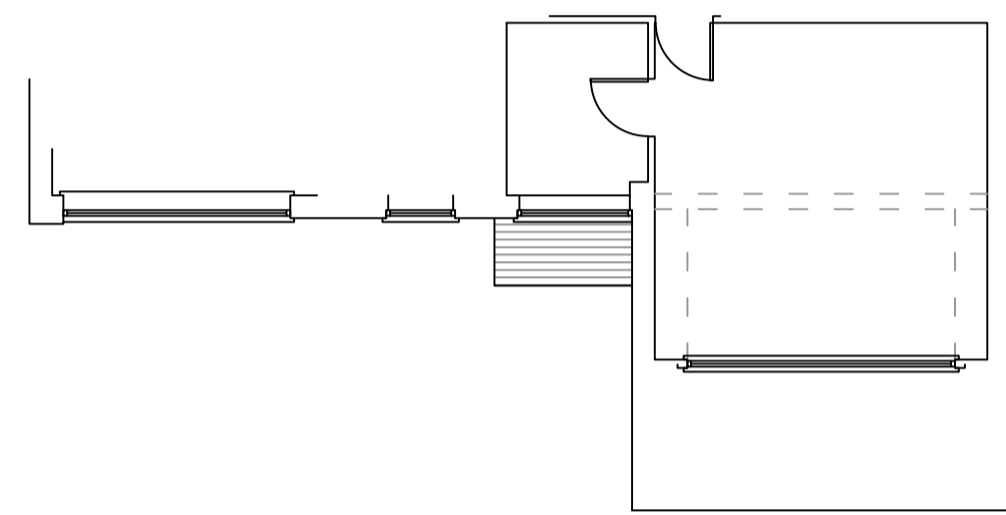


Existing First Floor Plan




Existing Front Elevation

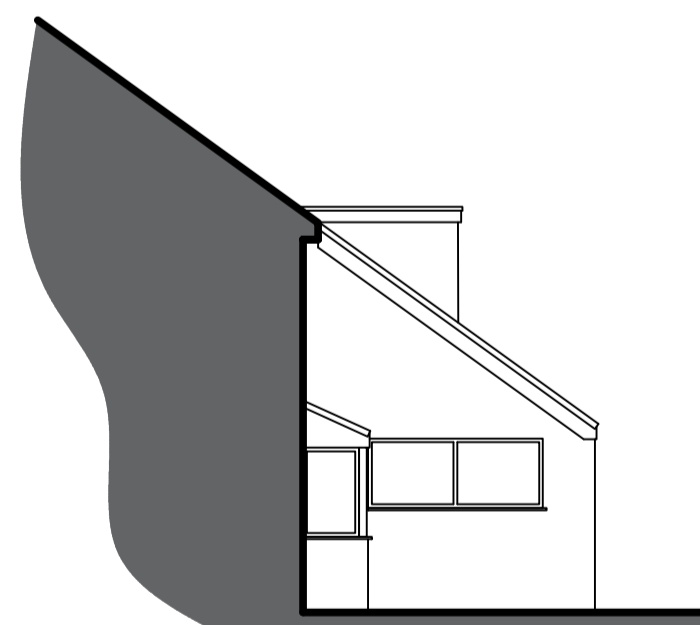


Existing Side Elevation

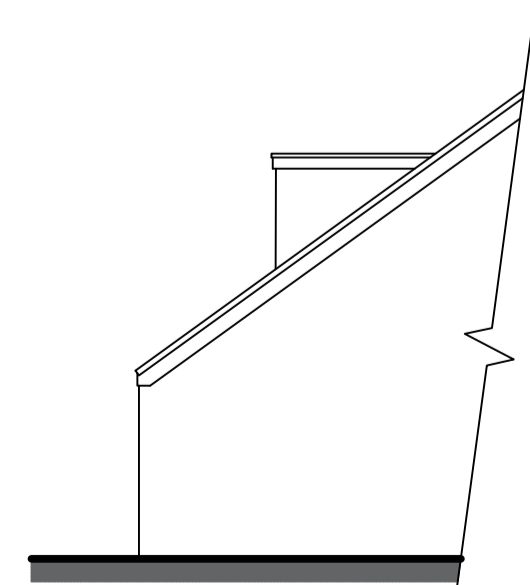


Existing Side Elevation

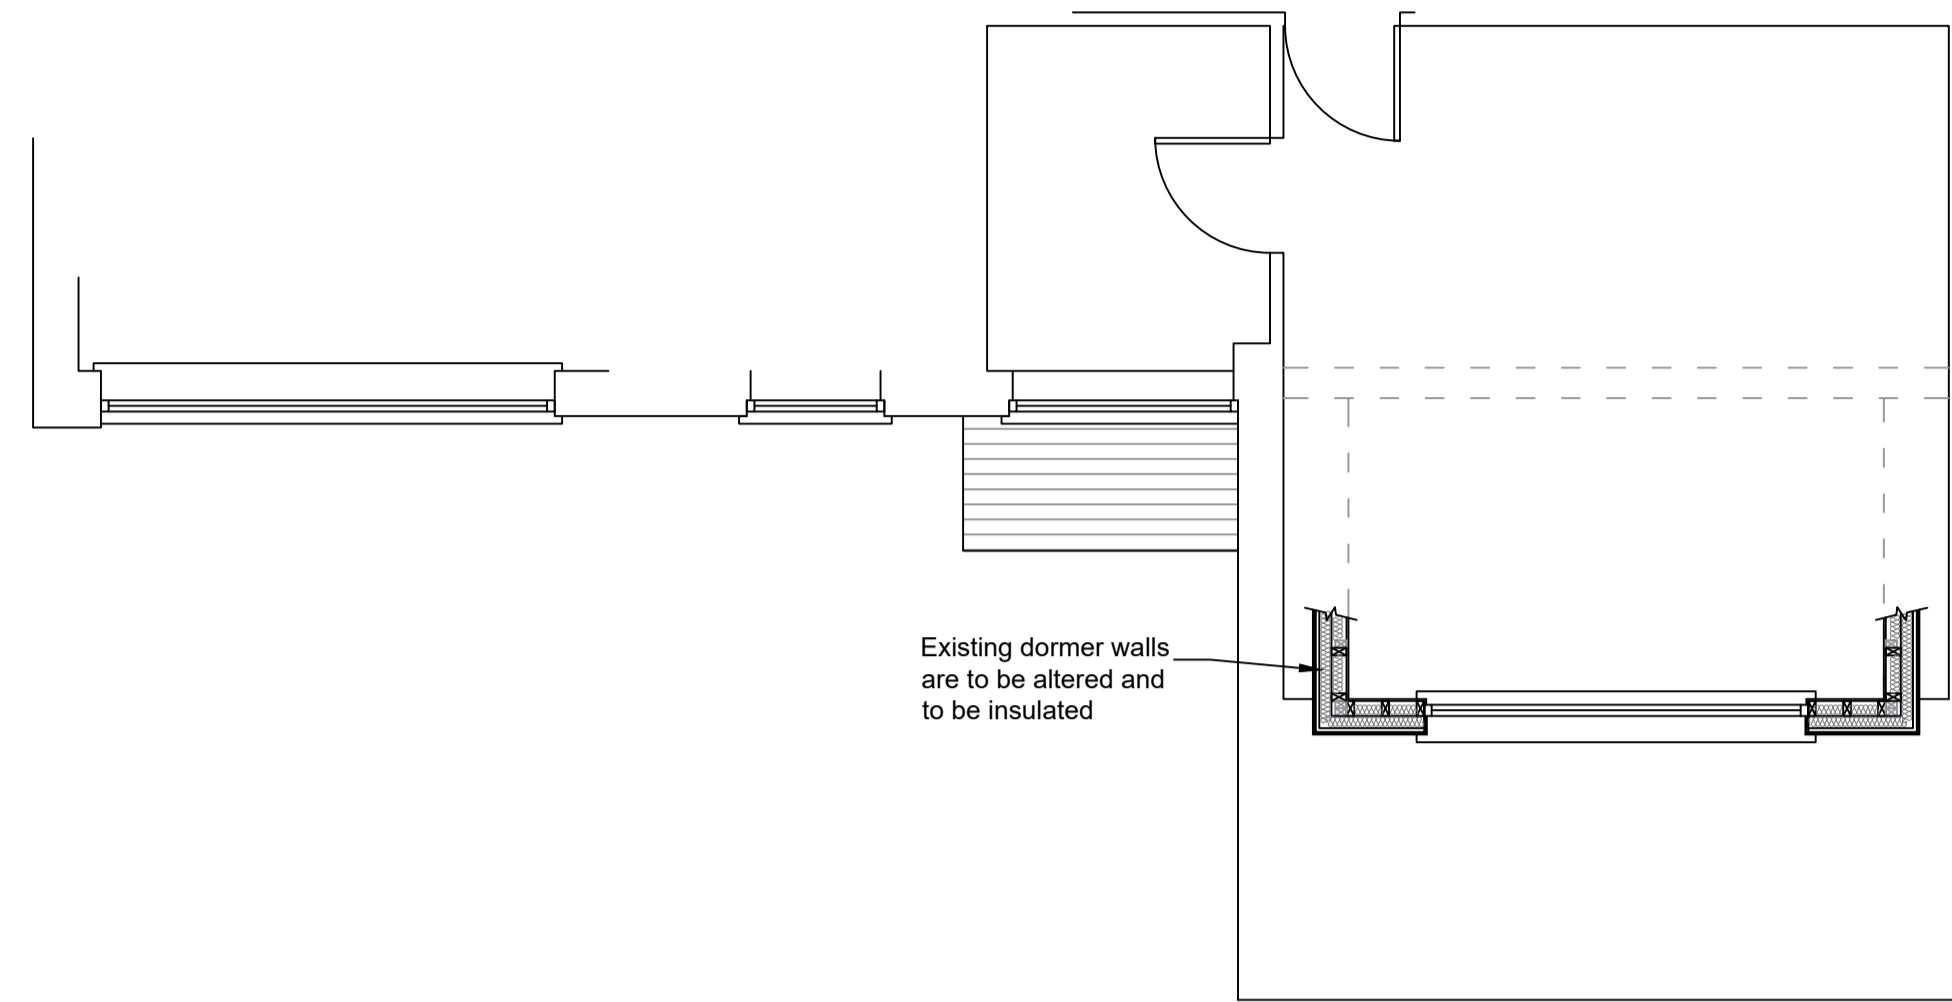


Proposed First Floor Plan

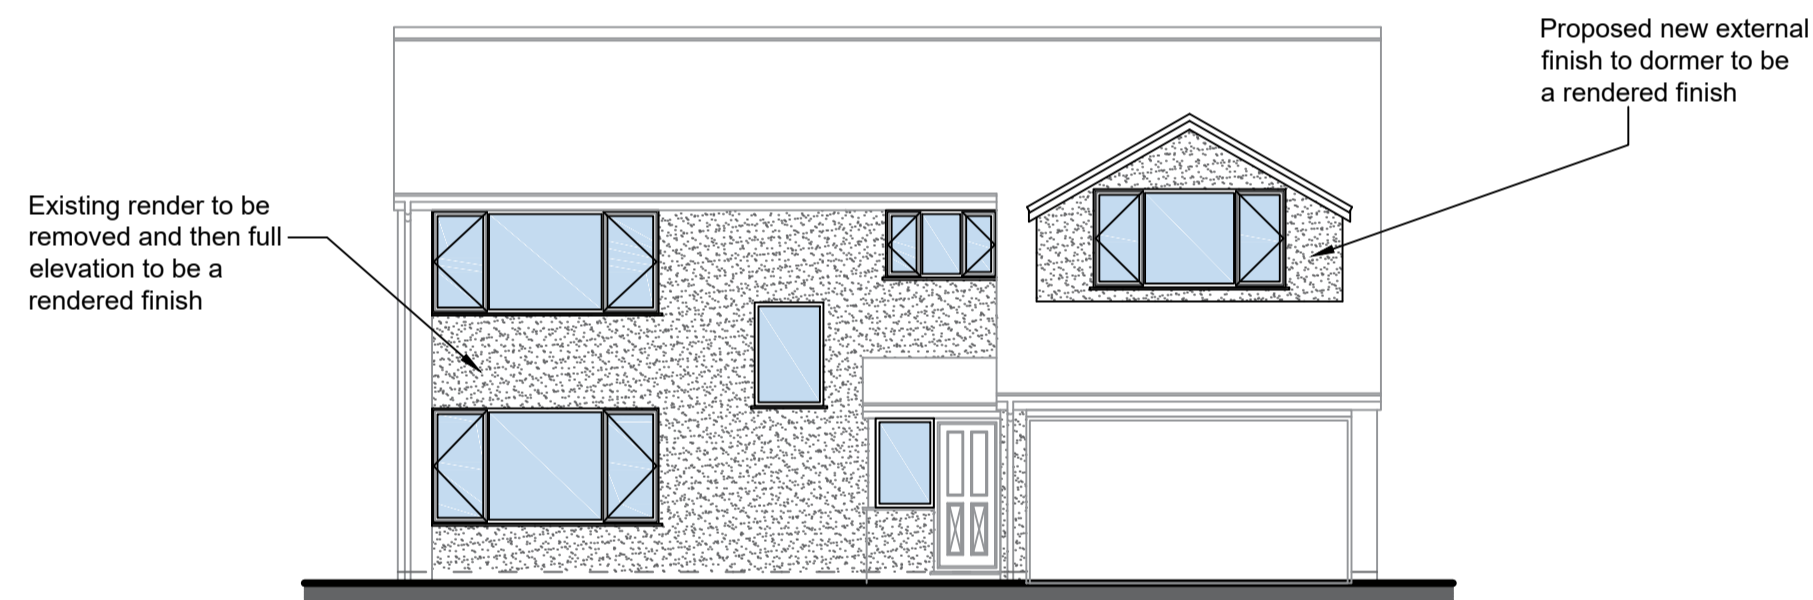


Proposed Front Elevation

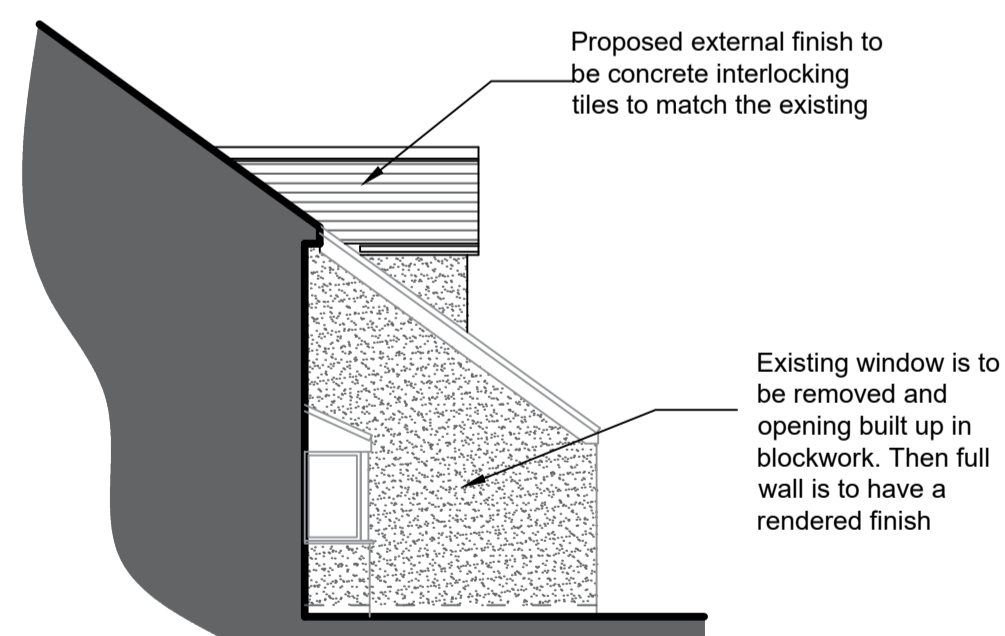

Proposed Side Elevation

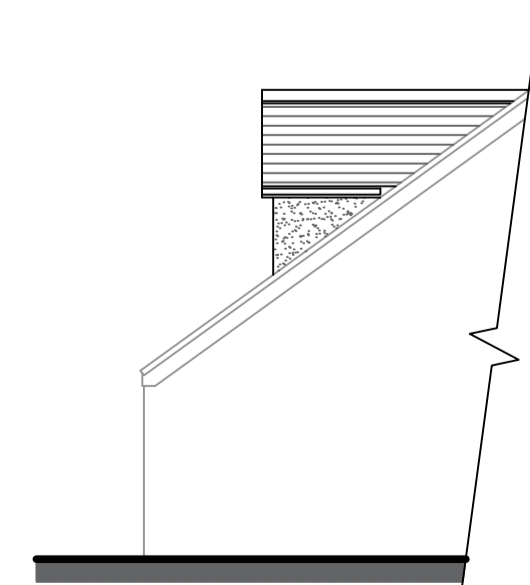


Proposed Side Elevation

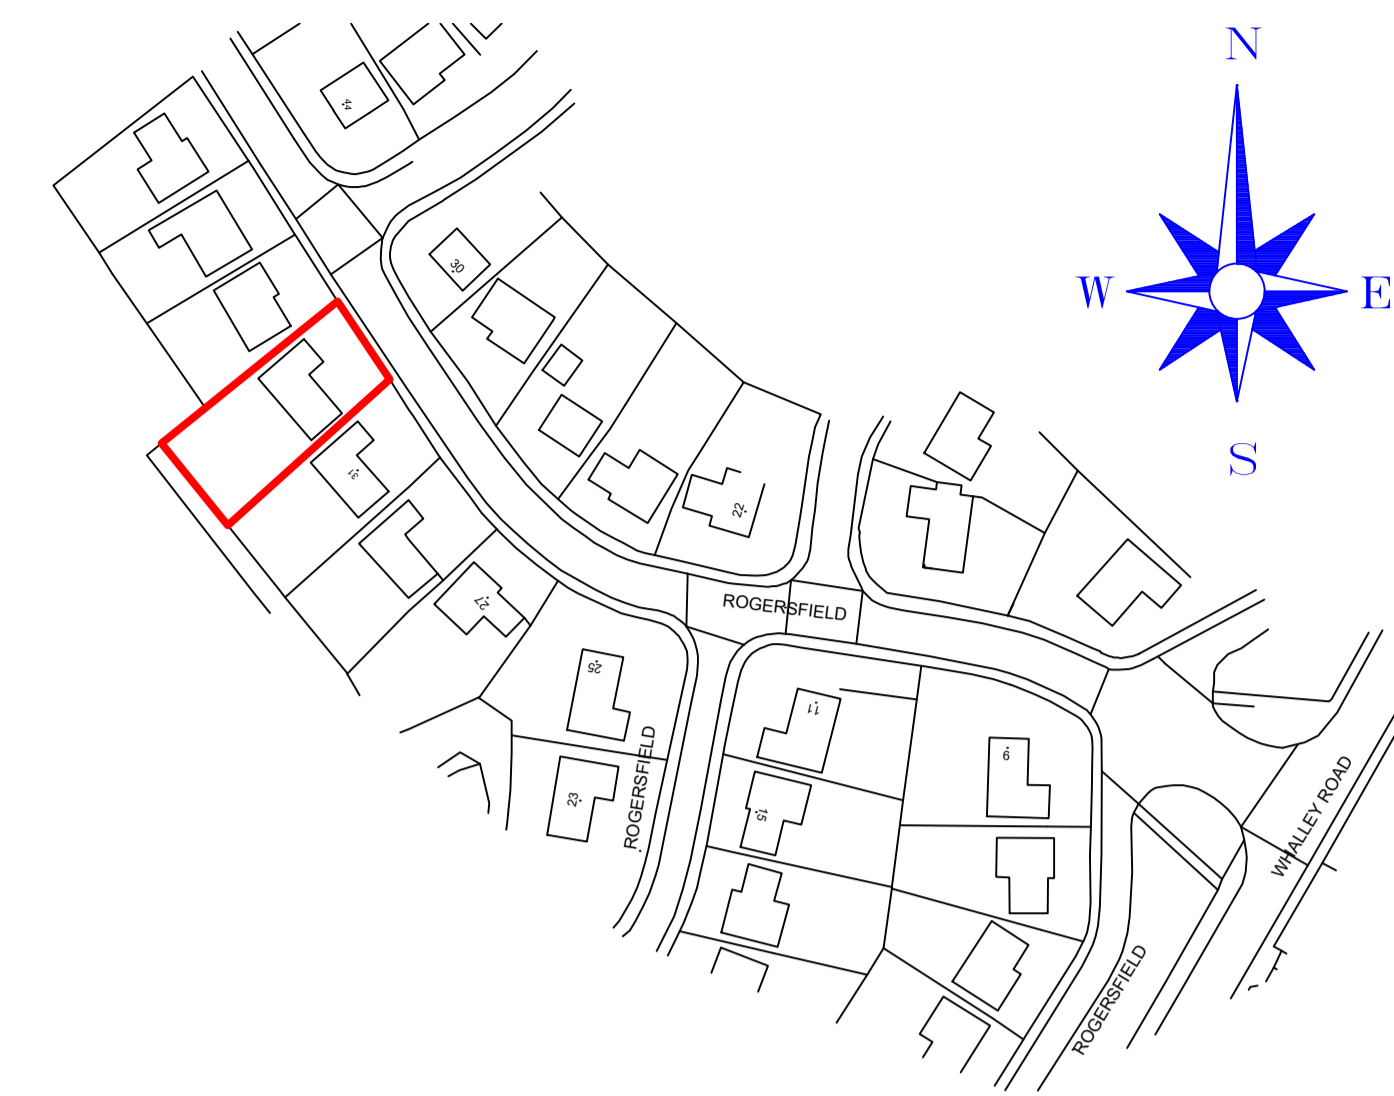


©Crown Copyright and database rights 2017 OS 100019980

Location Plan (1:1250)

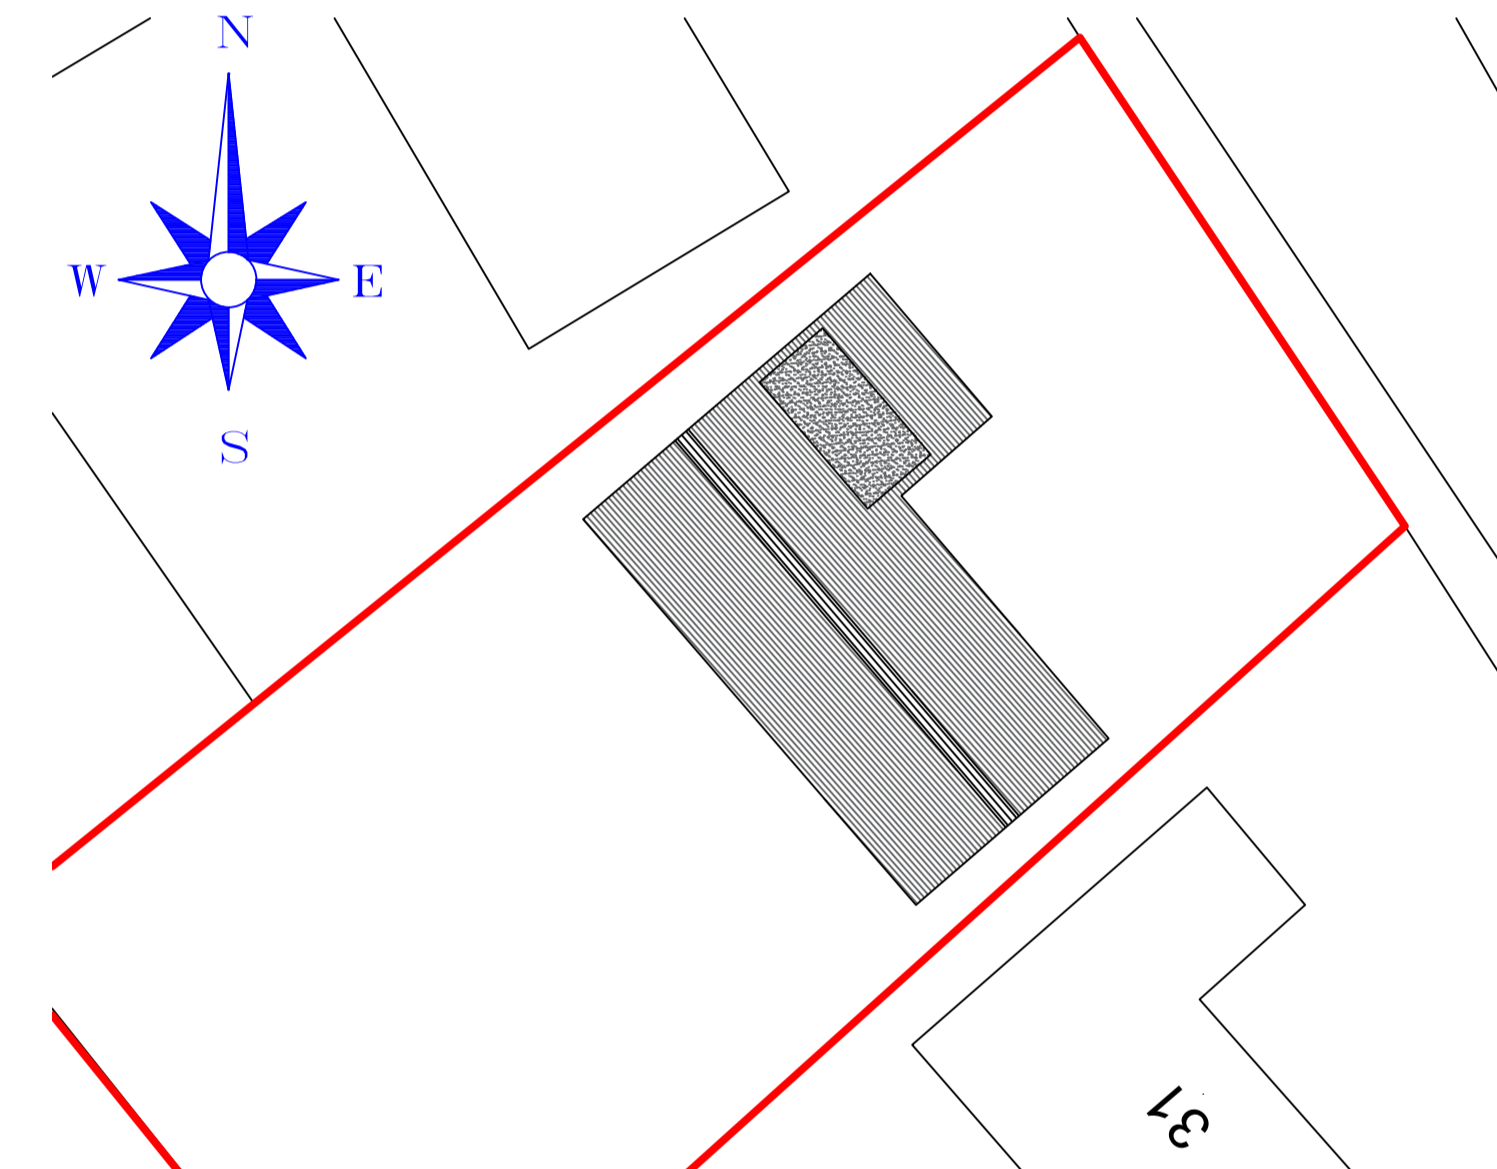

Existing Site Plan (1:200)

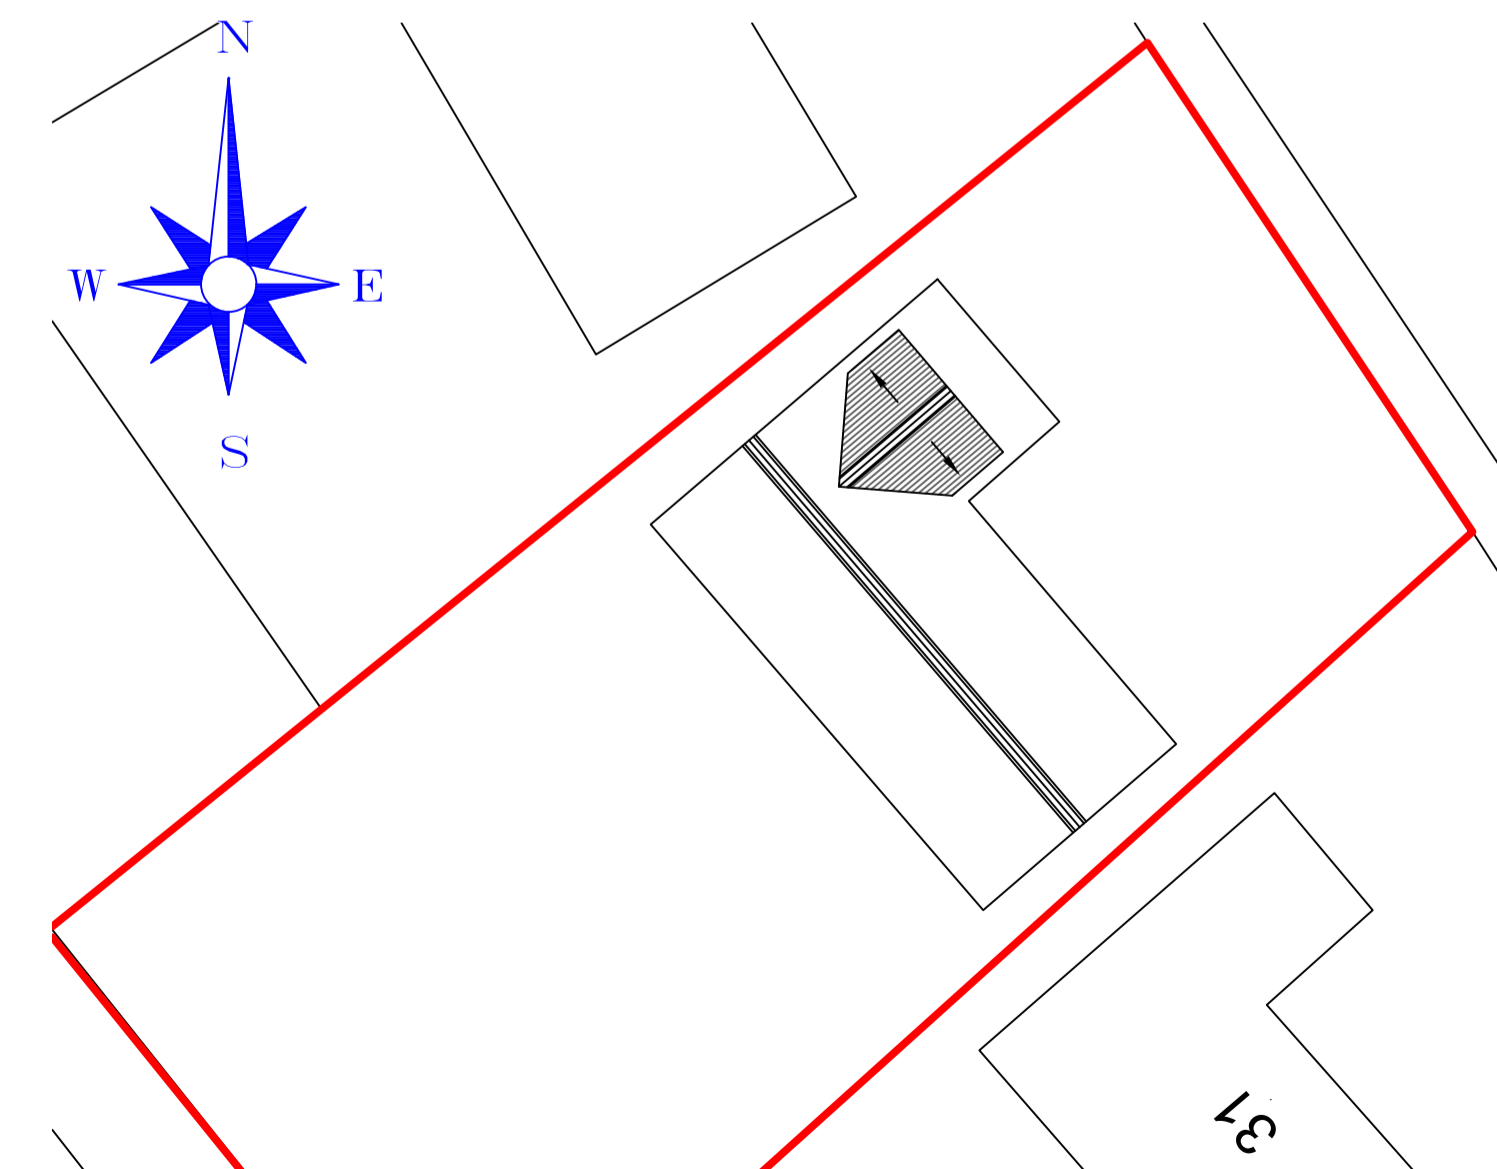

Proposed Site Plan (1:200)



IMPORTANT NOTES

ALL WORK TO BE CARRIED OUT IN ACCORDANCE WITH THE BUILDING REGULATION, ALL RELEVANT BRITISH STANDARD SPECIFICATION, CODES OF PRACTICE, LOCAL AUTHORITY BYLAWS, AND IN COMPLIANCE WITH THE LOCAL AUTHORITY APPROVALS. CONTRACTORS MUST CHECK ALL DIMENSIONS ON SITE BEFORE COMMENCING ANY WORK OR MAKING ANY SHOP DRAWINGS. WHERE WRITTEN DIMENSIONS ARE PROVIDED THESE SHOULD BE TAKEN IN PREFERENCE TO SCALED OFF MEASUREMENTS BUT THEY MUST BE STILL CHECKED ON SITE OR BY REFERENCE TO THE AGENT.

THE PARTY WALL ACT CAN APPLY TO CERTAIN KINDS OF DEVELOPMENT WHERE YOU ARE BUILDING EXTENSIONS OR ALTERING BUILDINGS CLOSE TO YOUR NEIGHBOUR'S PROPERTY. PLEASE NOTE, THAT IN CERTAIN SITUATIONS YOU WILL NEED TO ENGAGE A PARTY WALL SURVEYOR. FOR FURTHER INFORMATION AS TO WHETHER THE PARTY WALL ACT WOULD APPLY TO THE WORKS DESCRIBED ON THESE PLANS, YOU CAN VISIT THE OFFICE OF THE DEPUTY PRIME MINISTER WEBSITE AT: WWW.OGPM.GOV.UK. PLEASE NOTE THAT THIS LEGISLATION IS NOT ENFORCED BY THE LOCAL AUTHORITY AND/OR THE BUILDING INSPECTOR AND UNLESS SEPARATELY INSTRUCTED, WE DO NOT GET INVOLVED WITH PARTY WALL MATTERS.

IF THE PROPOSED WORKS ARE TO BE CARRIED OUT BY MORE THAN ONE CONTRACTOR THEN THE CONSTRUCTION (DESIGN AND MANAGEMENT) REGULATIONS 2015 WILL APPLY. FOR FURTHER INFORMATION PLEASE SPEAK TO THE AGENT OR LOOK ON www.hse.gov.uk.

Revision	Date
<small>83 Blackburn Road, Rishton, BB1 4ER Mob: 07738162386 Email: james.holden7@hotmail.com</small>	
Drawing Title: Proposed Alteration to Existing Dormer Window	
Site Location: 33 Rogersfield, Langho	
Drawing Status: Proposed Plan	
Date: 09/01/2018	Drawn by: JHolden
Scale: 1:50/1:100 @ A1	Sheet: 001
Client: Mr & Mrs Ryan	