


NOTES:
 1: Do not scale this drawing, use figured dimensions only 2: The Contractor, Sub Contractor or specialist supplier are responsible for confirming site dimensions prior to fabrication 3: Any dimensional discrepancies are to be reported to the Architect immediately

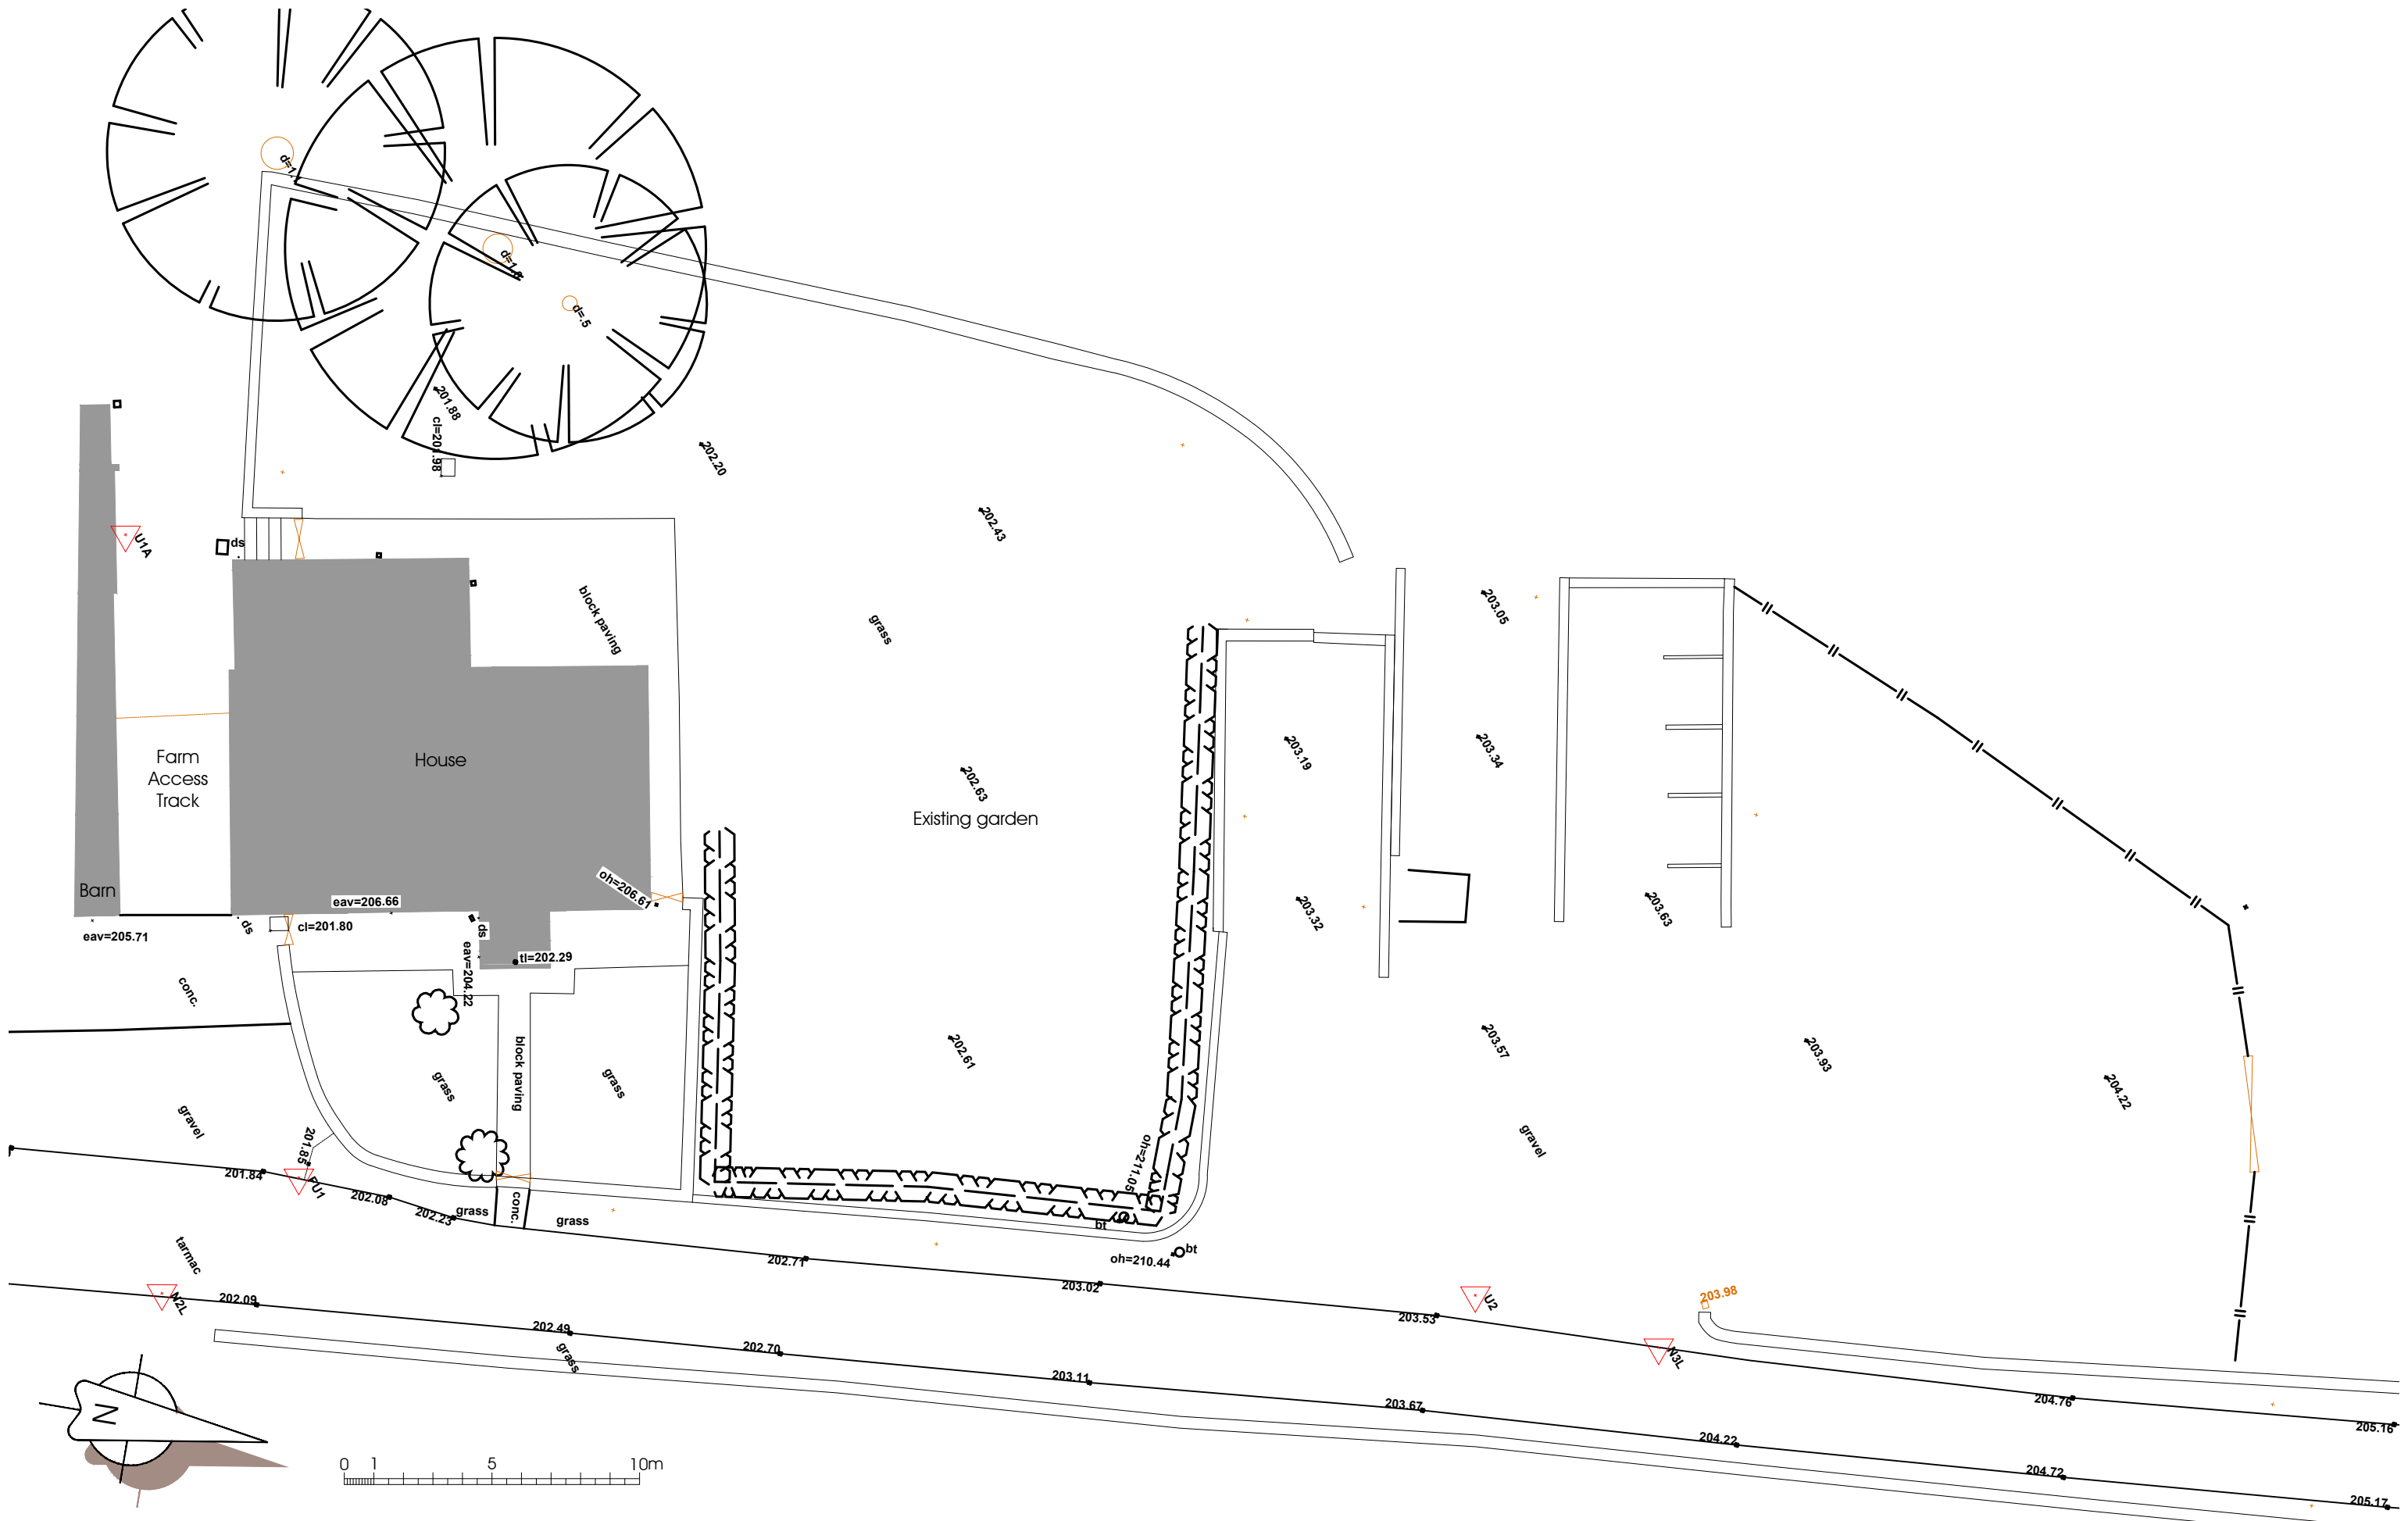

Replacement Dwelling

EXISTING
Site Plan

Mr Hardman

Out Lane Head, Chipping, Preston PR3 2NQ

DATE 08.06.17

JOB NO. 2899

DRAWING NO. 001

REVISION

SCALE 1:200 @ A3

