



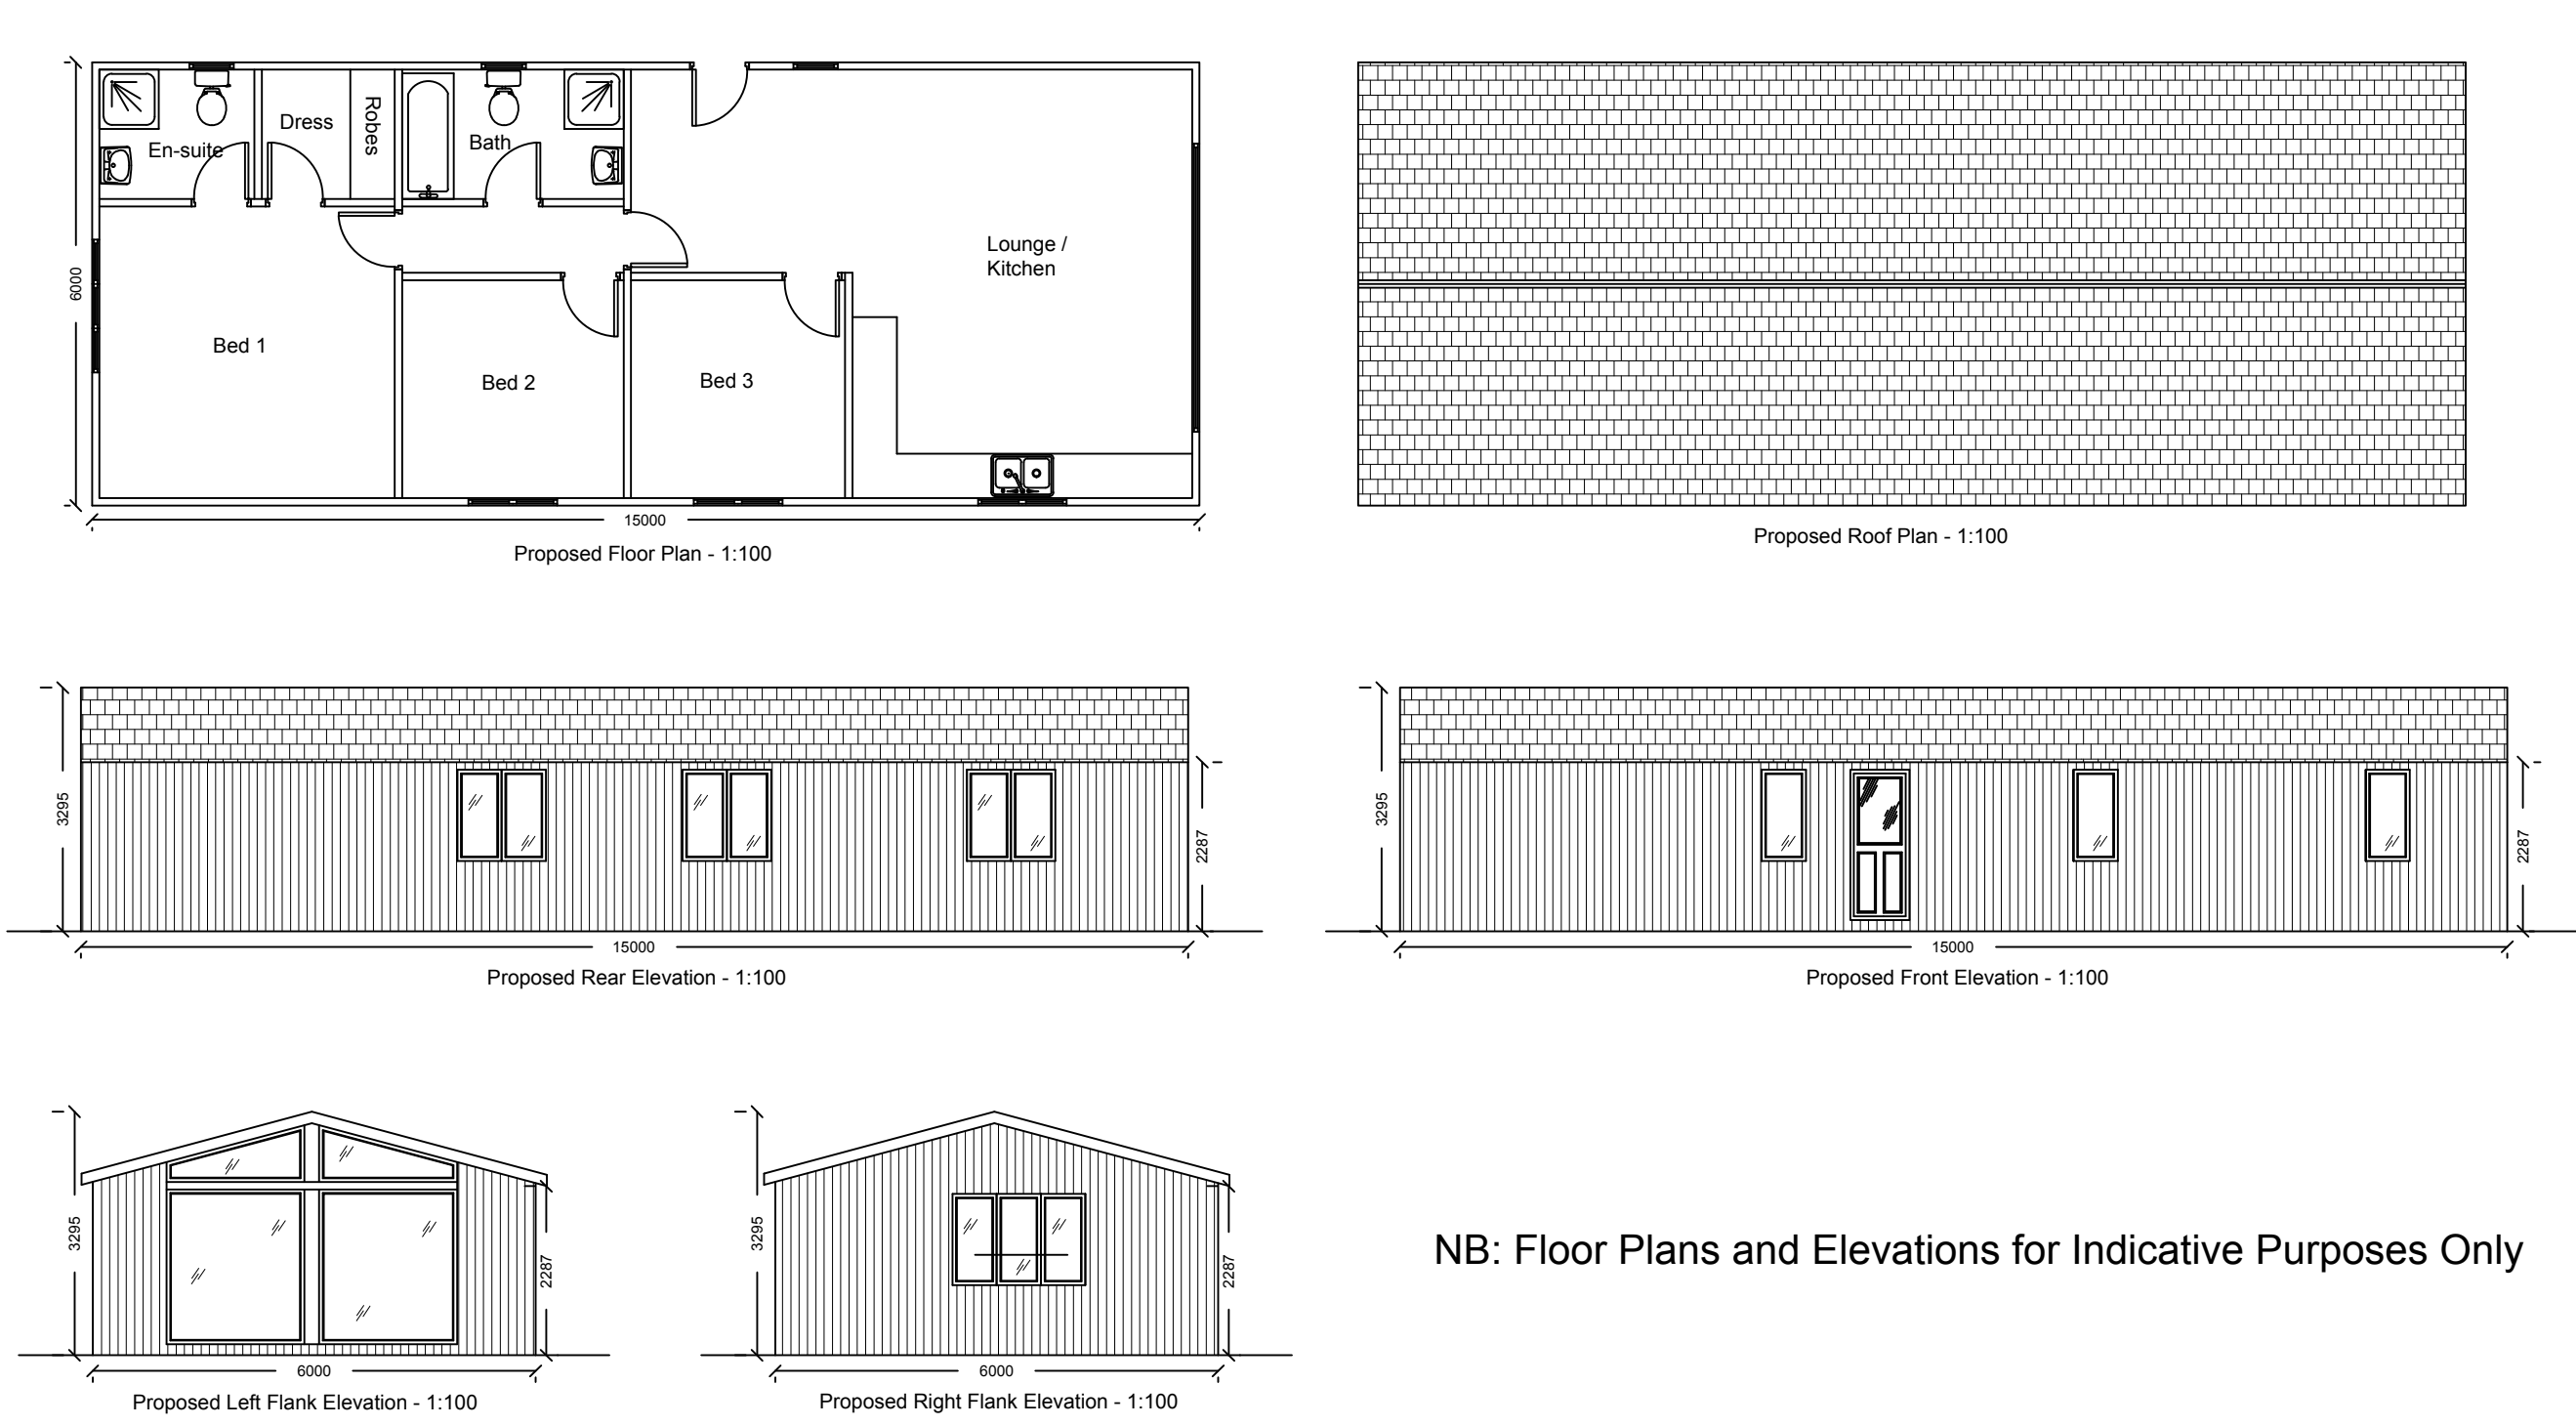

NB: Floor Plans and Elevations for Indicative Purposes Only

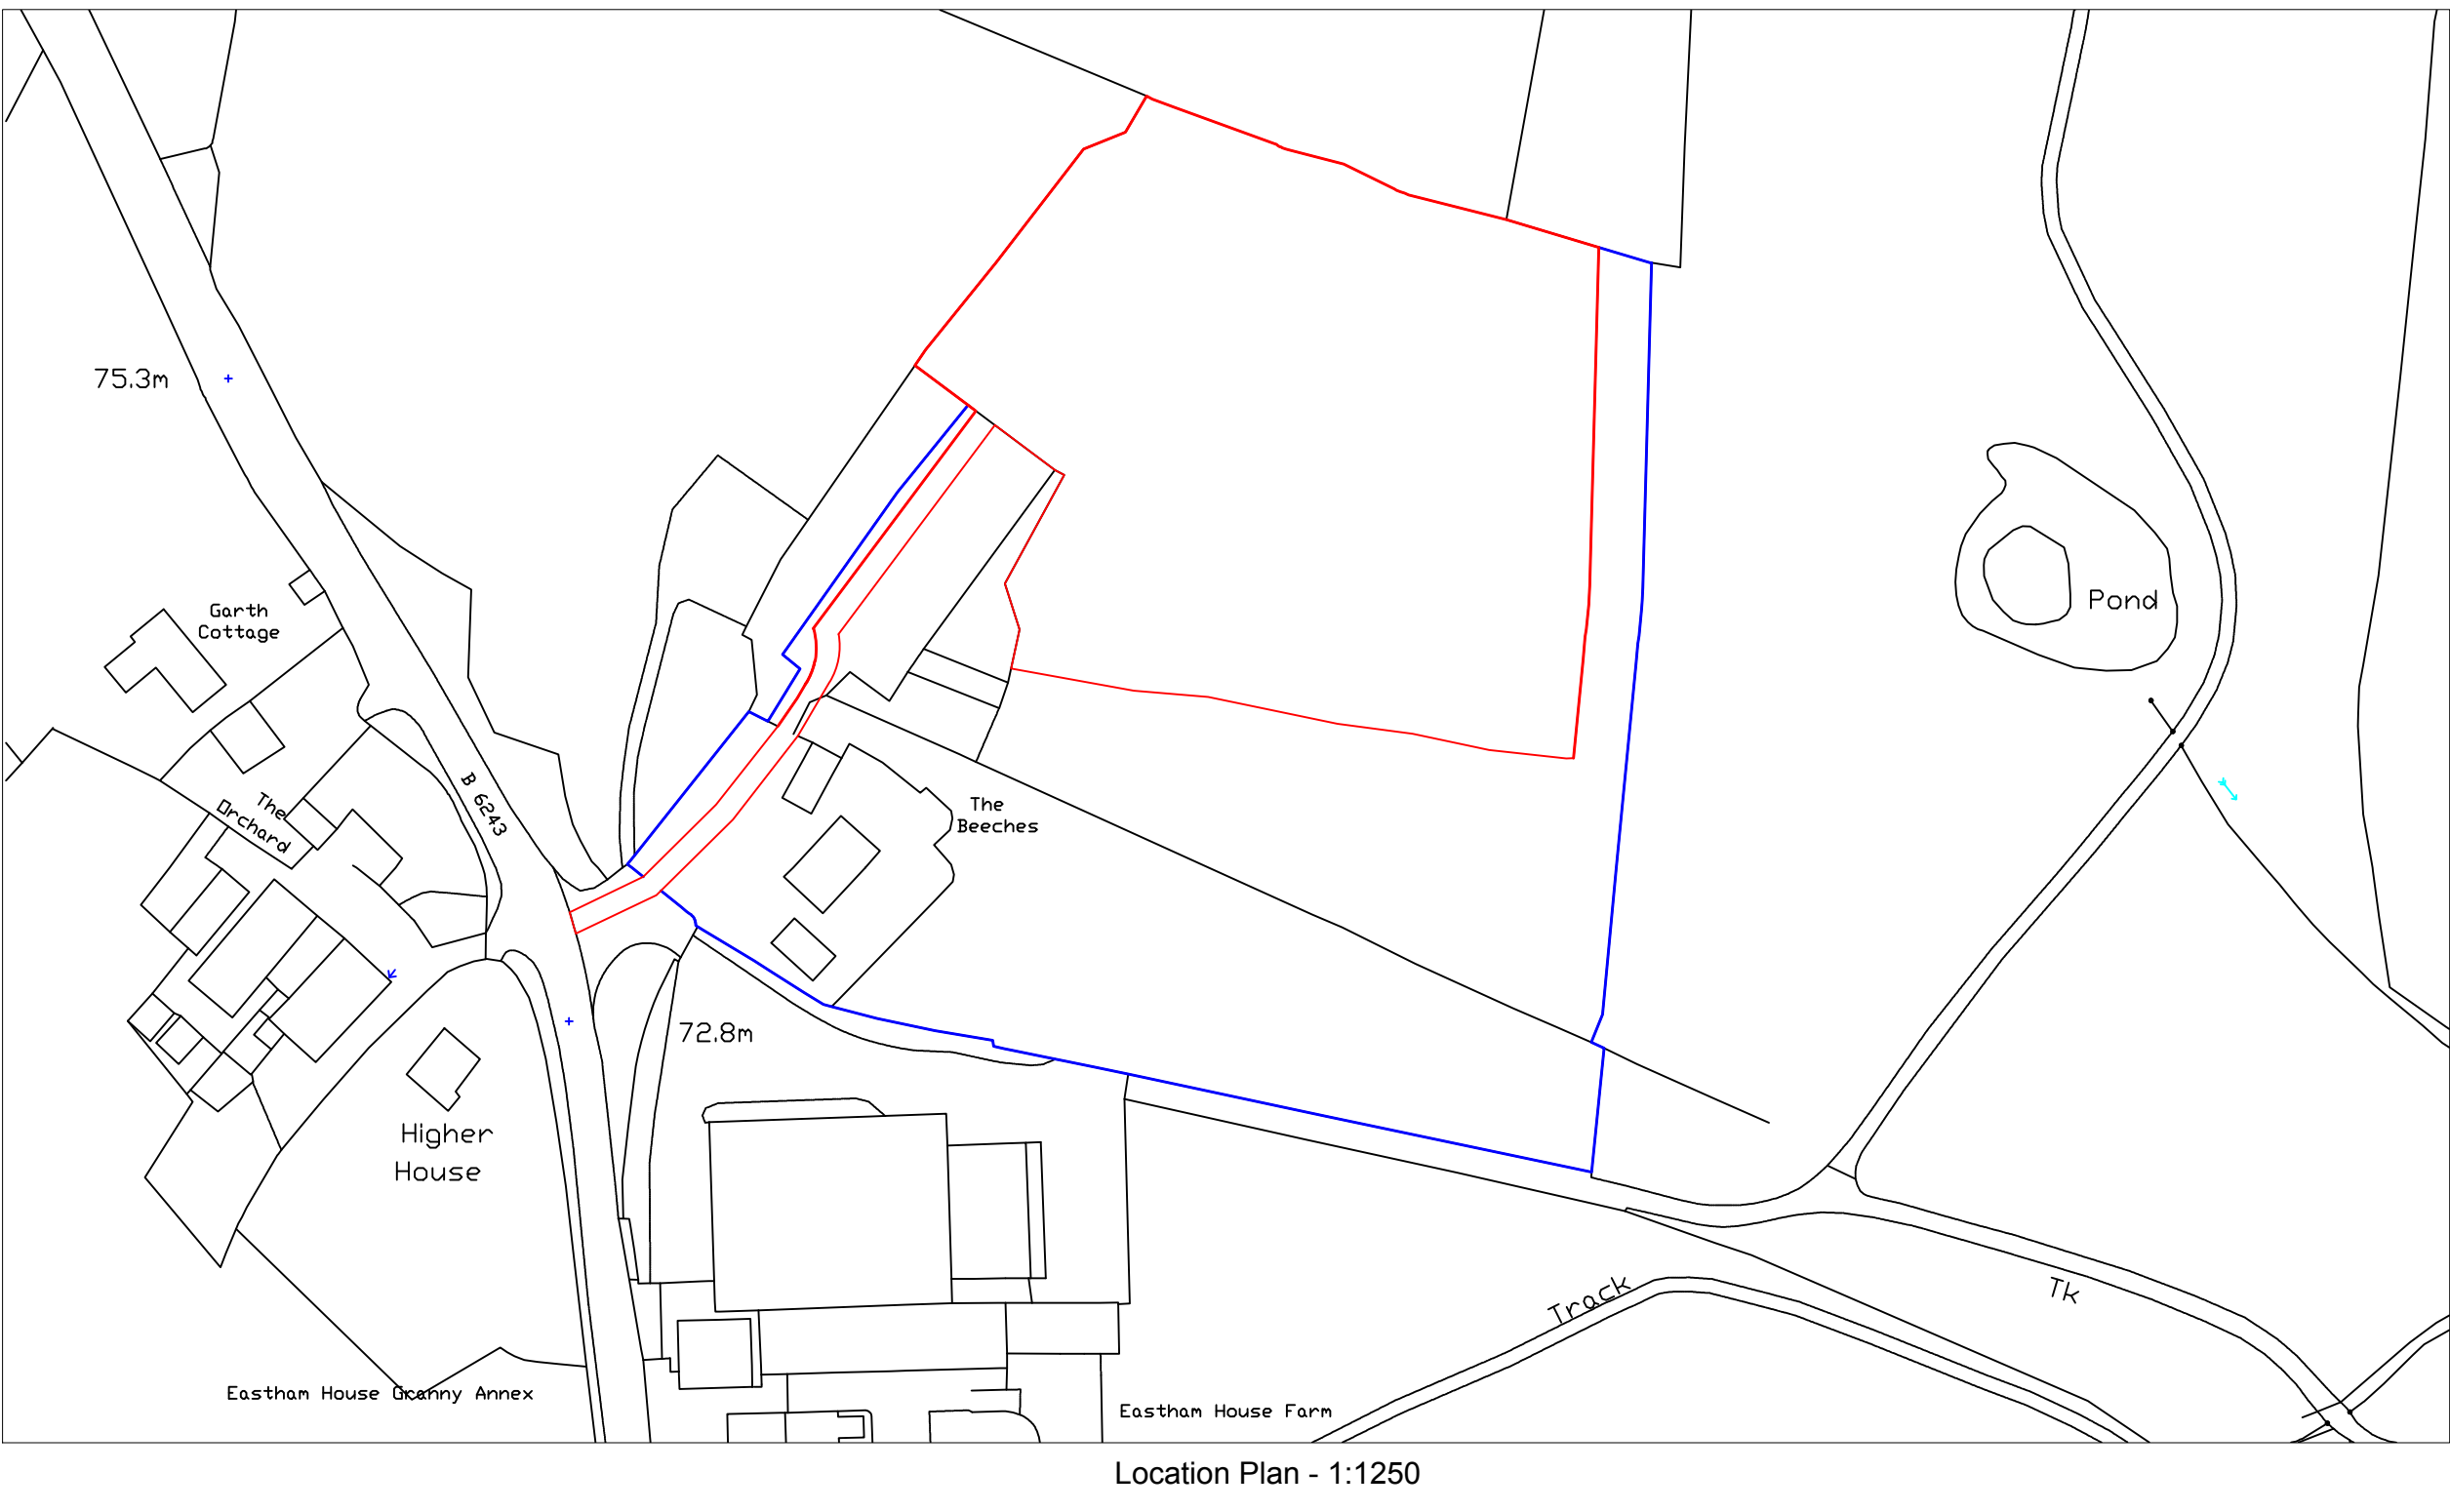

GHA

Gary Hoerty Associates
Gary Hoerty Associates Chartered Surveyors
Suite 9 - Grindleton Business Centre
The Spinney
Grindleton
Clitheroe
Lancashire BB7 4DH
T: 01200 449700
Email: info@ghaonline.co.uk

Project: Coc/820/2326/GH

Proposed Holiday Park / Chalets Development at:
The Beeches
Clitheroe Road
Great Milton
Clitheroe
BB7 9PH

Title: Cabin Plans and Elevations, Existing and Proposed Site Plans, Location Plan.

Drawing No: Coc/820/2326/01 Drawn: RCB / PF

Client: Mr. A Cockburn

Date: 16/01/2018 Scale: 1:100, 1:500 & 1:1250 @ A1

Amendments:

A	B				
---	---	--	--	--	--

Amendment A - 22.01.2018: Minor repositioning of chalets. Landscape detail added.

Amendment B - 09.04.2018: Alteration to Red edge back to main highway. Addition of existing trees and gate.

Notes:
All work is to be carried out to the latest current British standards Codes of Practice and recognised working practices.
All work and materials should comply with Health and Safety legislation.
All dimensions are in millimetres where explicitly shown otherwise.
The contractor should check and certify all dimensions as work proceeds and notify the architect of any discrepancies.
Do not scale off the drawings, if in doubt ask.



Landscaping Key:

- Access Track
- Vehicle Parking Area
- Landscaping
- Existing Trees
- Proposed Trees