




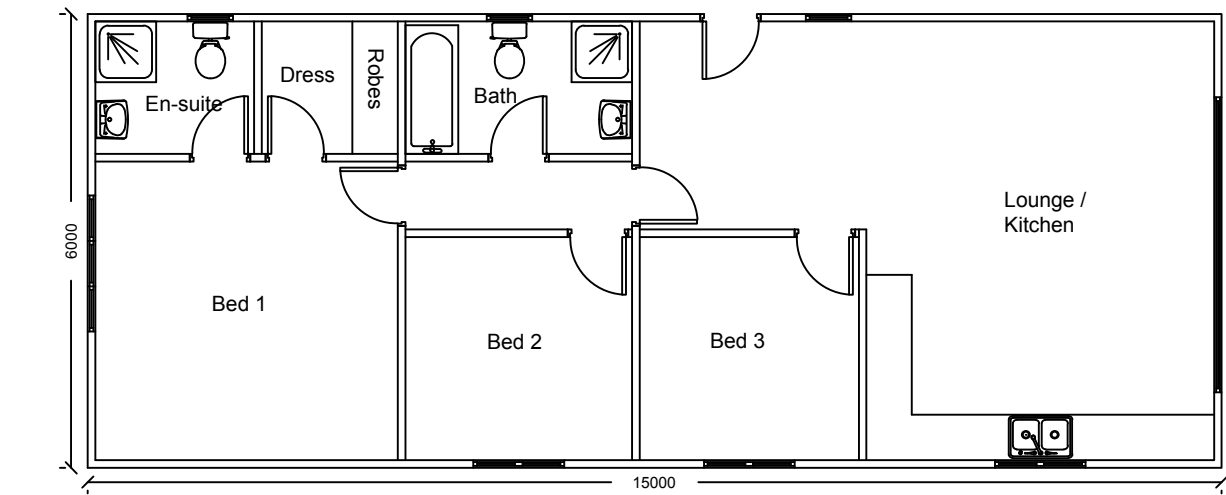


Proposed Floor Plan - 1:100

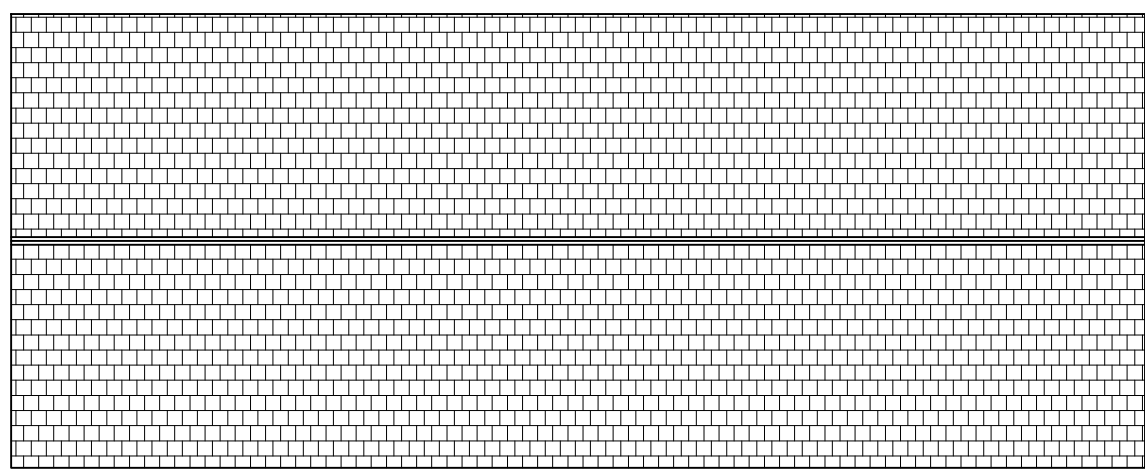


Proposed Roof Plan - 1:100

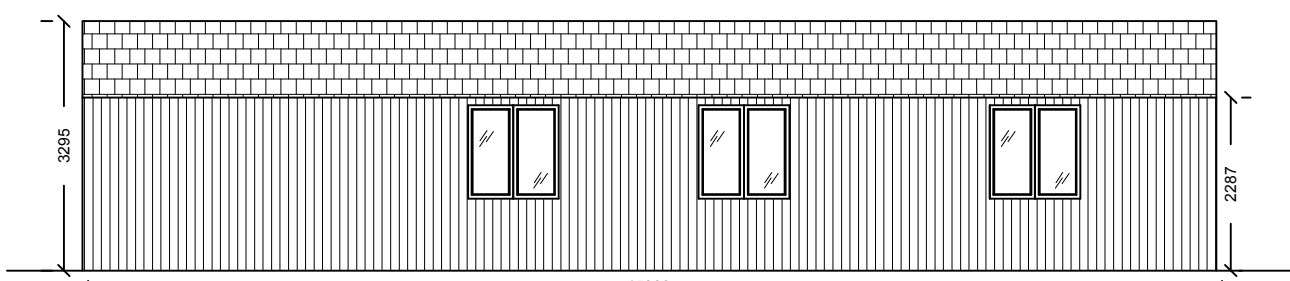


Proposed Rear Elevation - 1:100

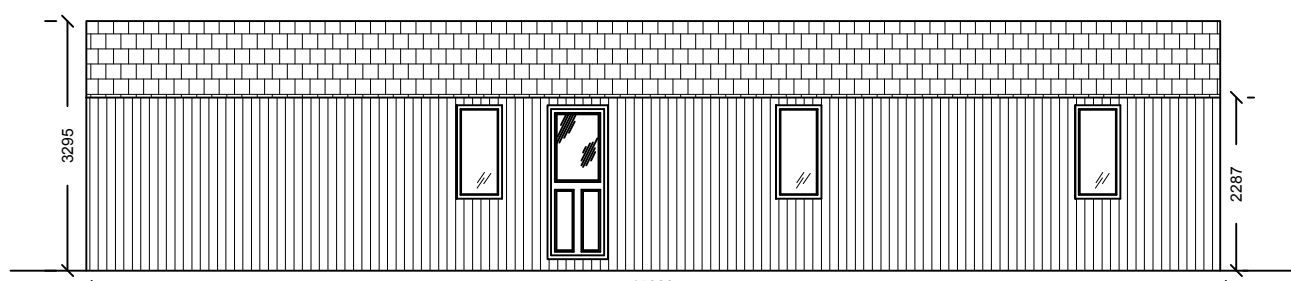

Proposed Front Elevation - 1:100

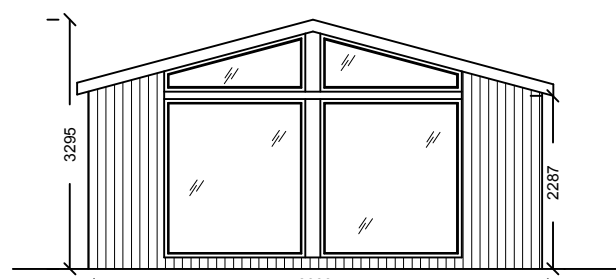


Proposed Left Flank Elevation - 1:100

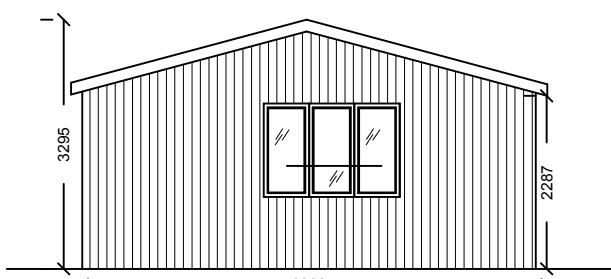

Proposed Right Flank Elevation - 1:100


NB: Floor Plans and Elevations for Indicative Purposes Only

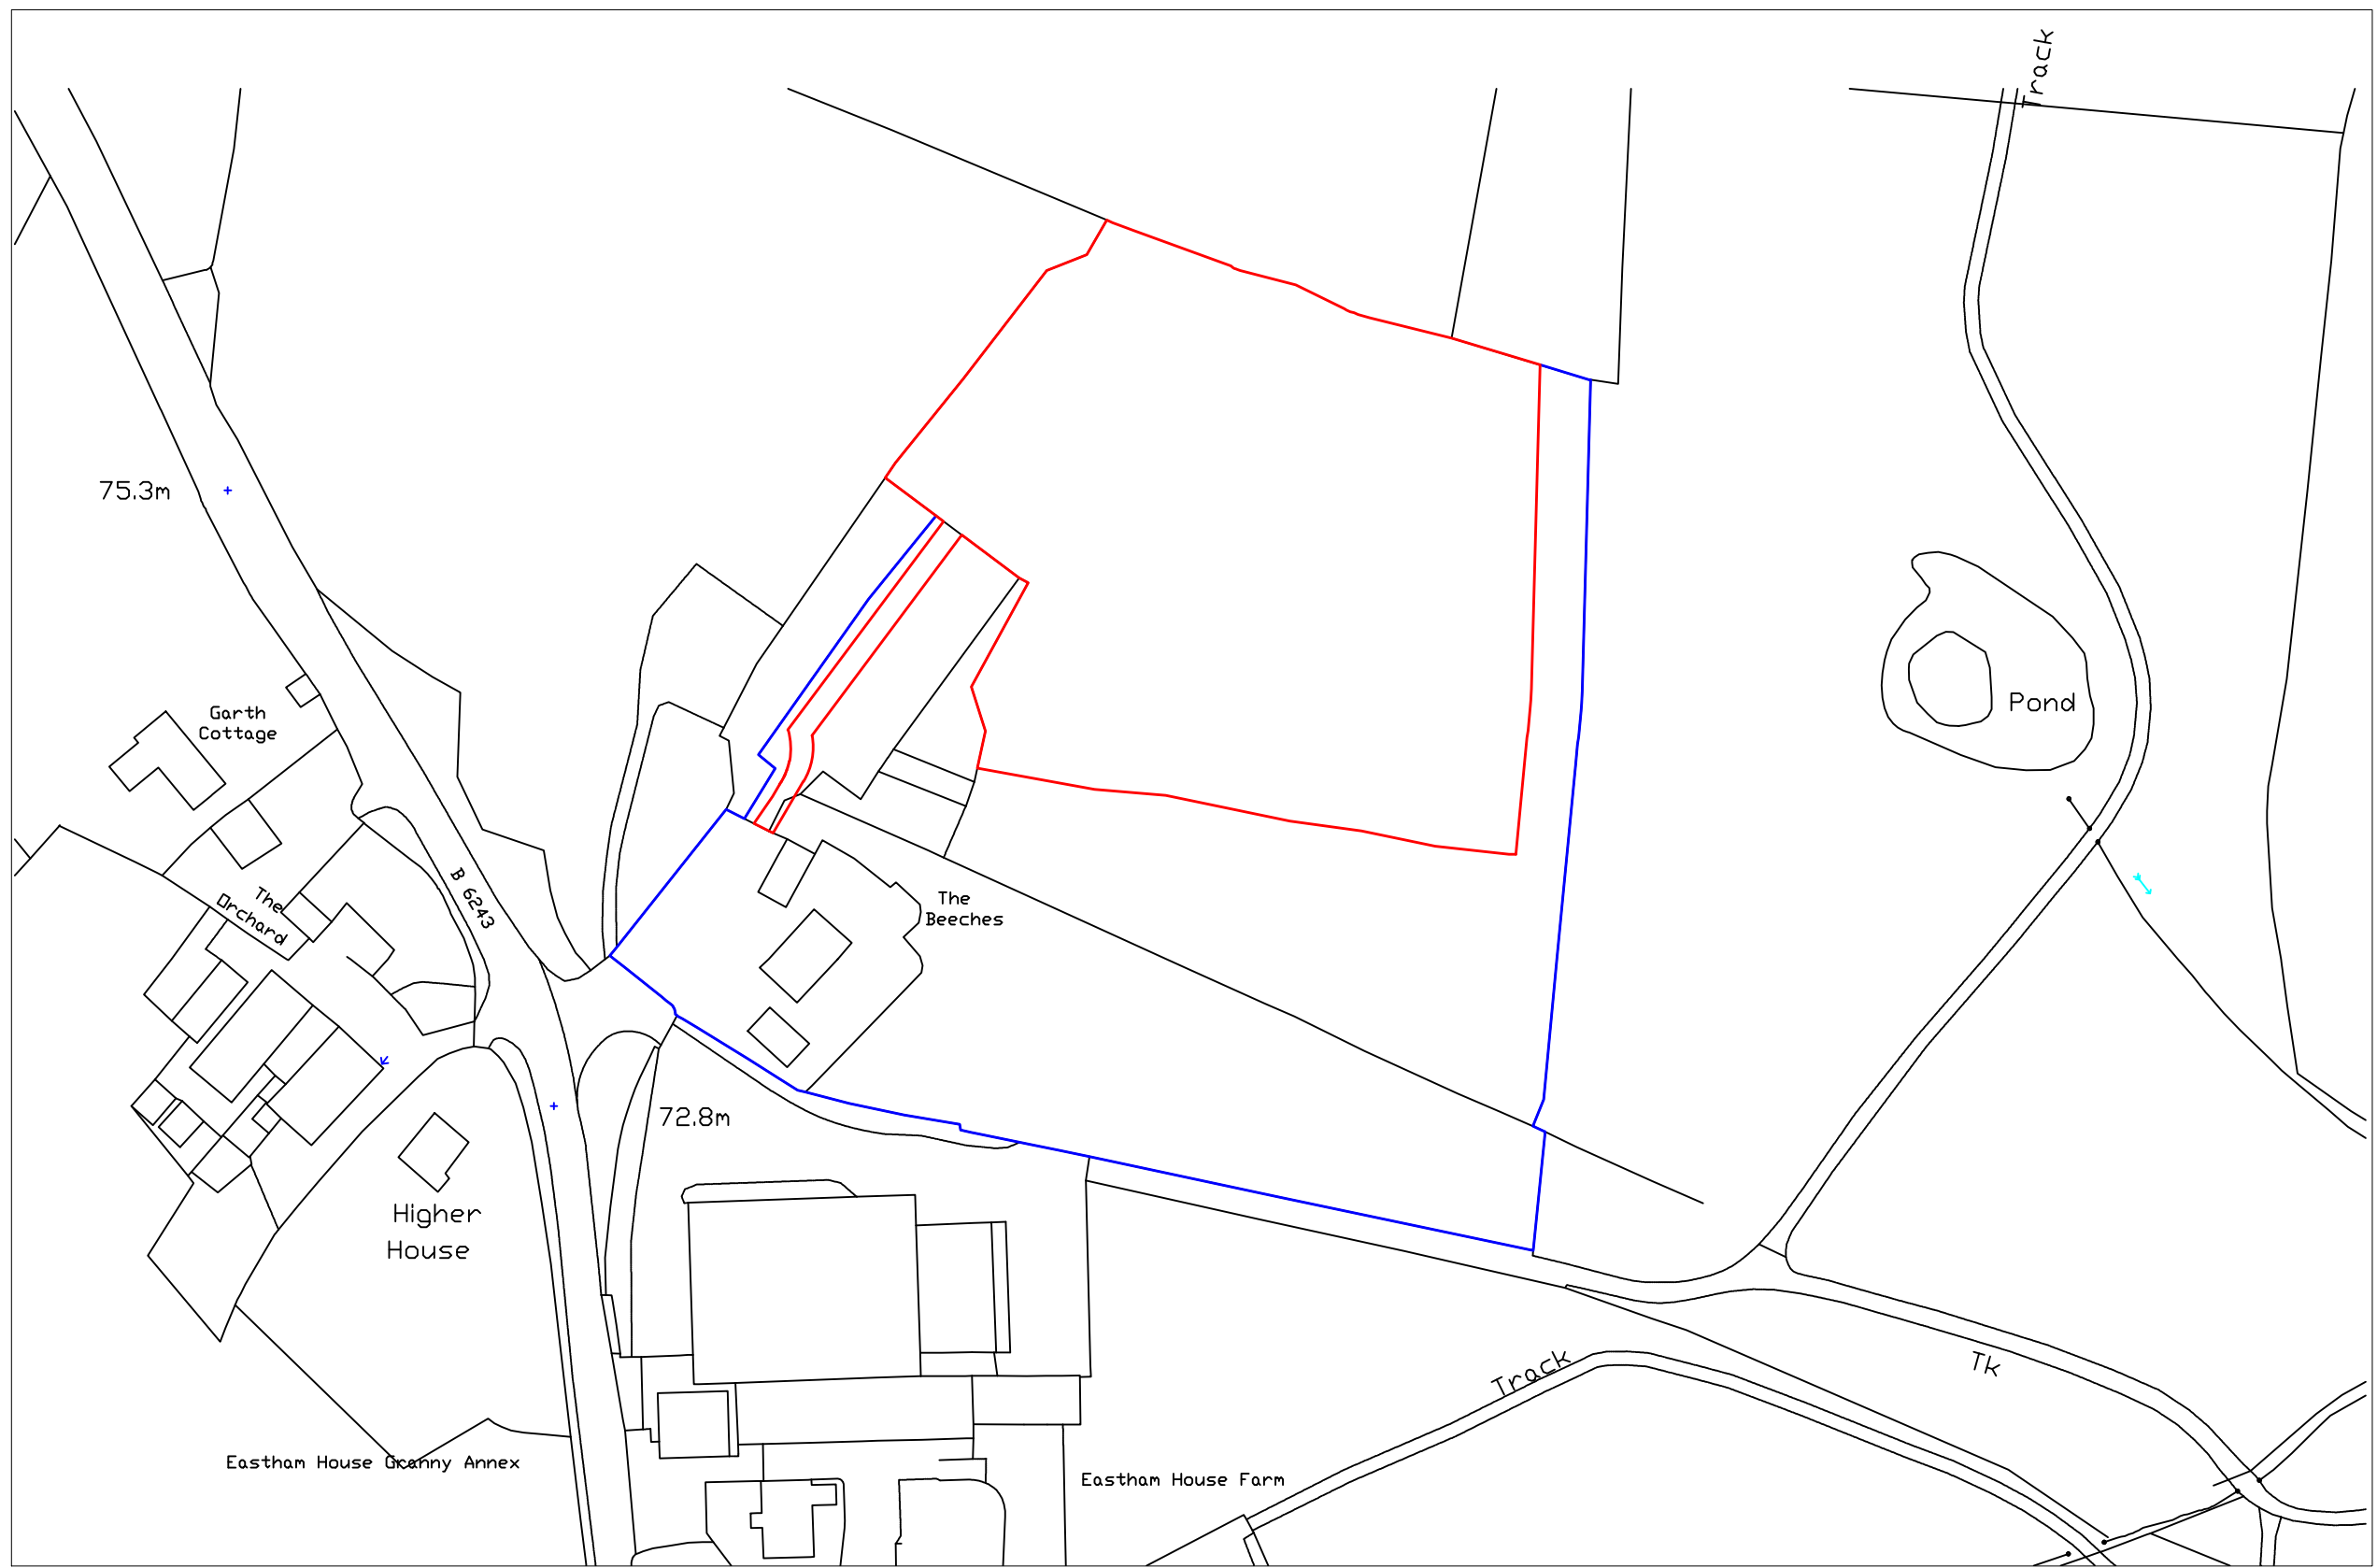

Location Plan - 1:1250



Existing Site Plan - 1:500

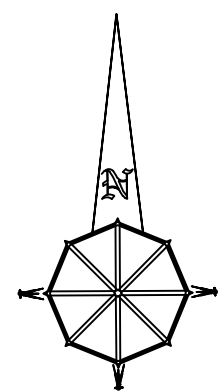

Proposed Site Plan - 1:500

Landscaping Key:

- Access Track
- Vehicle Parking Area
- Low Level Planting
- Existing Trees

Notes:
All work is to be carried out to the latest current British standards Codes of Practice and recognised working practices.
All work and materials should comply with Health and Safety legislation.
All dimensions are in millimetres unless explicitly shown otherwise.
The contractor should check and certify all dimensions as work proceeds and notify the architect of any discrepancies.
Do not scale off the drawings, if in doubt ask.



Gary Hoerty Associates Chartered Surveyors
Suite 9 - Grindleton Business Centre
The Spinney
Grindleton
Clitheroe
Lancashire BB7 4DH
T: 01200 449700
Email: info@ghaonline.co.uk

Project: Coc/820/2326/GH
Proposed Holiday Park / Chalets Development at:
The Beeches
Clitheroe Road
Great Milton
Clitheroe
BB7 9PH

Title: Cabin Plans and Elevations, Existing and Proposed Site Plans, Location Plan

Drawing No: Coc/820/2326/01 Drawn: RCB / PF

Client: Mr. A. Cockburn

Date: 16/01/2018 Scale: 1:100, 1:500 & 1:1250 @ A1

Amendments: