



NOTES:

1: Do not scale this drawing, use figured dimensions only 2: The Contractor, Sub Contractor or specialist supplier are responsible for confirming site dimensions prior to fabrication 3: Any dimensional discrepancies are to be reported to the Architect immediately

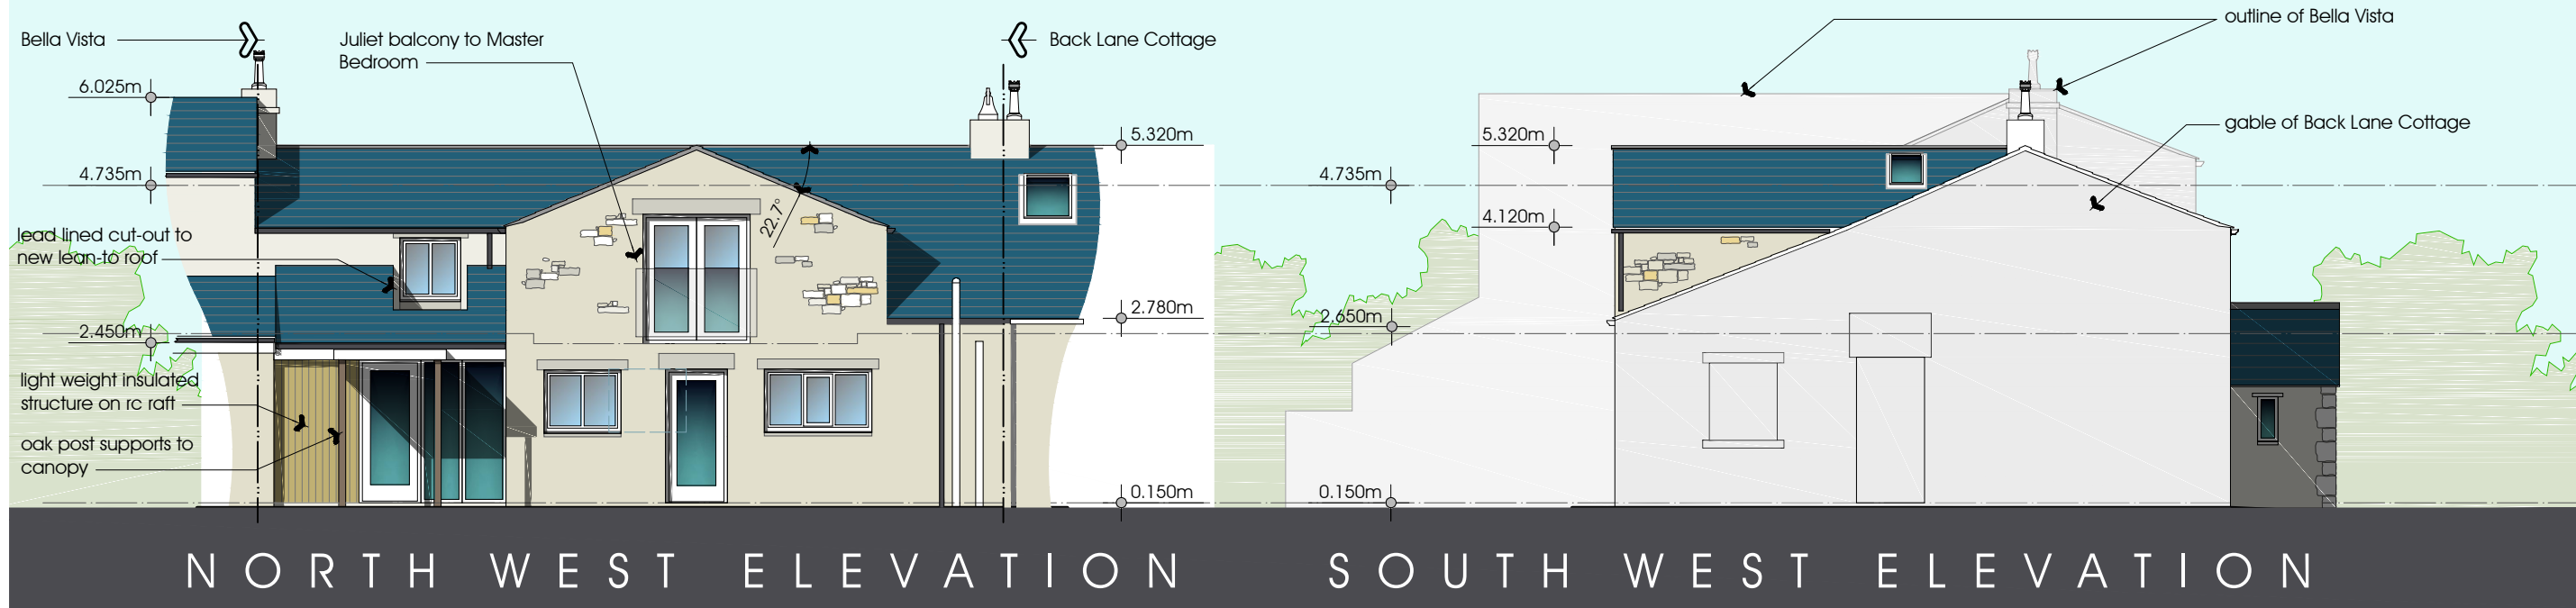


NORTH WEST ELEVATION SOUTH WEST ELEVATION

scale 1:100

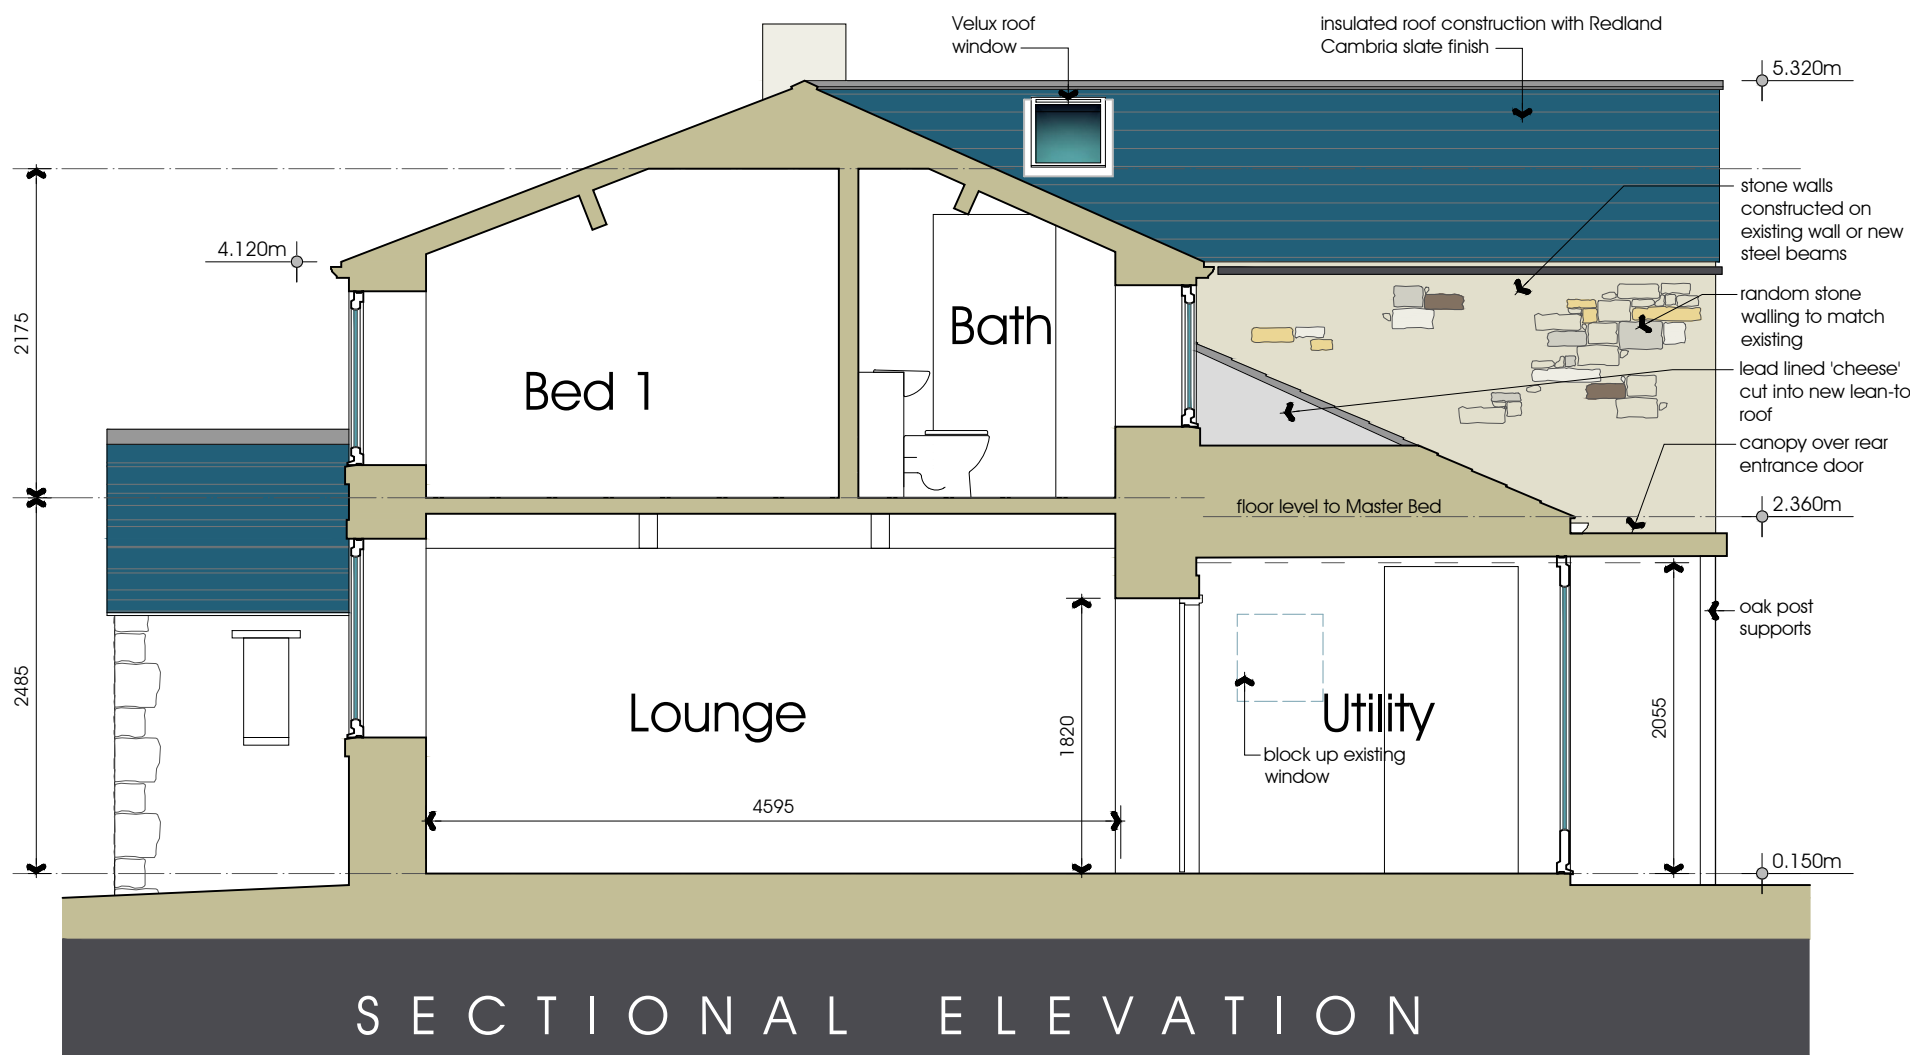


SECTIONAL ELEVATION

scale 1:50

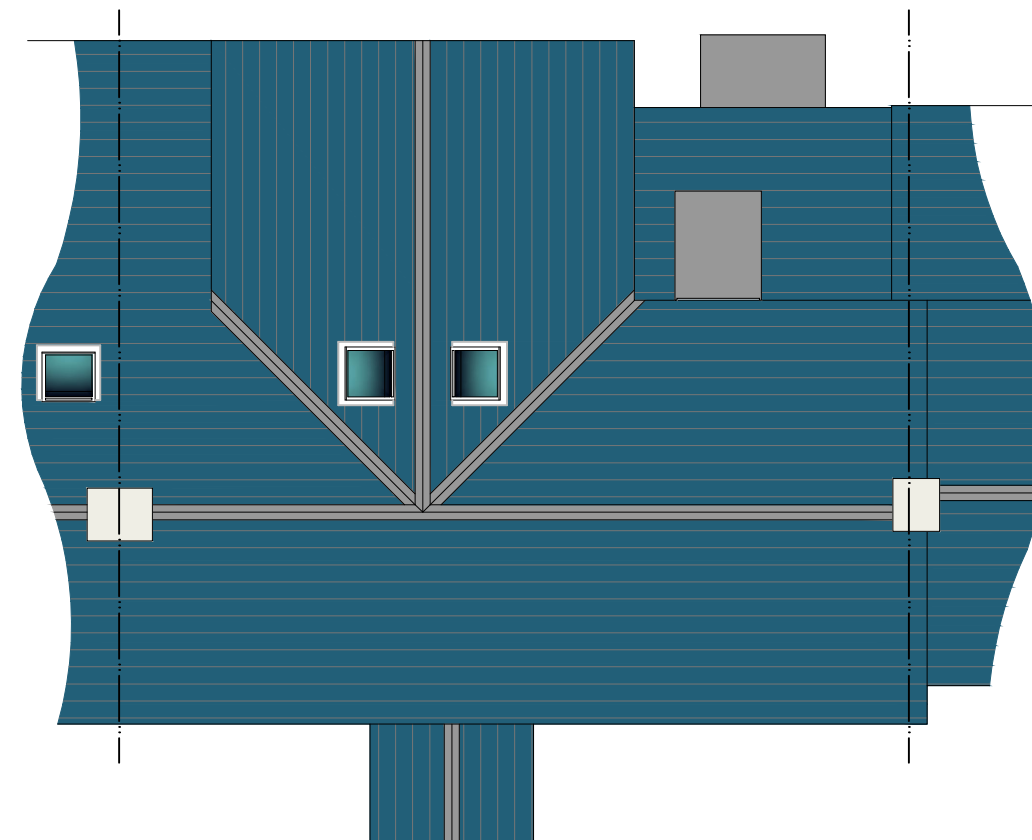

scale 1:100

 

Rev A: Dec 2017: Client revisions added