



South West Elevation
1:100 Scale

Datum Line +90.000




North West Elevation
1:100 Scale

Datum Line +90.000



North East Elevation
1:100 Scale

Datum Line +90.000

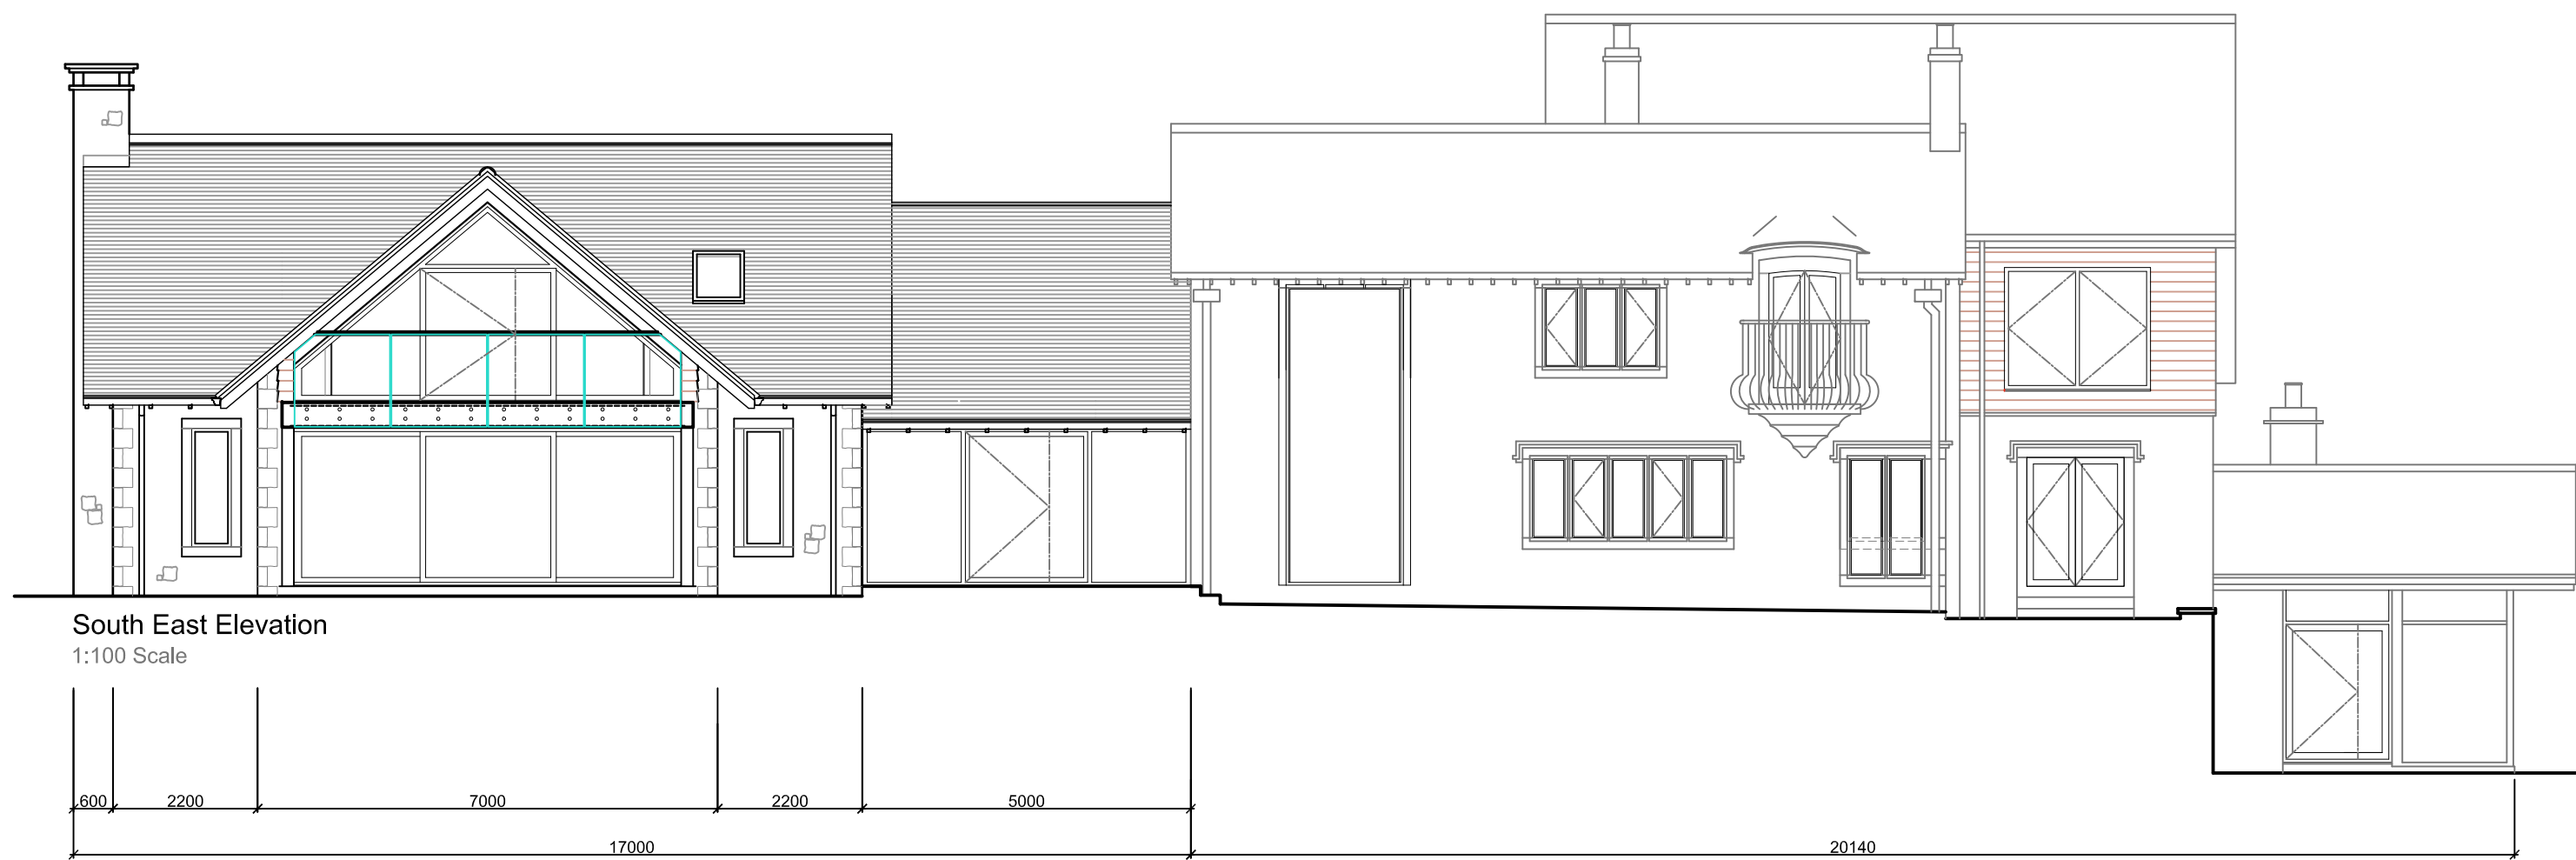

South East Elevation
1:100 Scale

Datum Line +90.000

Mr & Mrs Kelly				
Sagarwood, Birdy Brow		Scale		
		1:100 @ A1		
Proposed Elevations		Drawn	Checked	Approved
		DME	.	.
www.psadesign.co.uk mail@psadesign.co.uk PSA DESIGN engineering your environment CIVIL, STRUCTURAL, GEOTECHNICAL, TRANSPORT		Drwg No.		
		A2529/BR02		
PSA Design The Old Bank House 6 Berry Lane, Longridge Preston, PR3 3JA Tel. 01772 786066 Fax. 01772 786265		Date		
		January 2018		
		Rev.	b	