



Do not scale. Contractors must check all dimensions on site before preparing production drawings or commencing any work. This drawing and its design is the copyright of LMC Building Design Limited and may not be reproduced in any form whatsoever without their prior express written consent.

Revision	Date	Revision note	Drawn by	Purpose of issue
A	16.02.18	Roof dormers amended.	LM	Planning

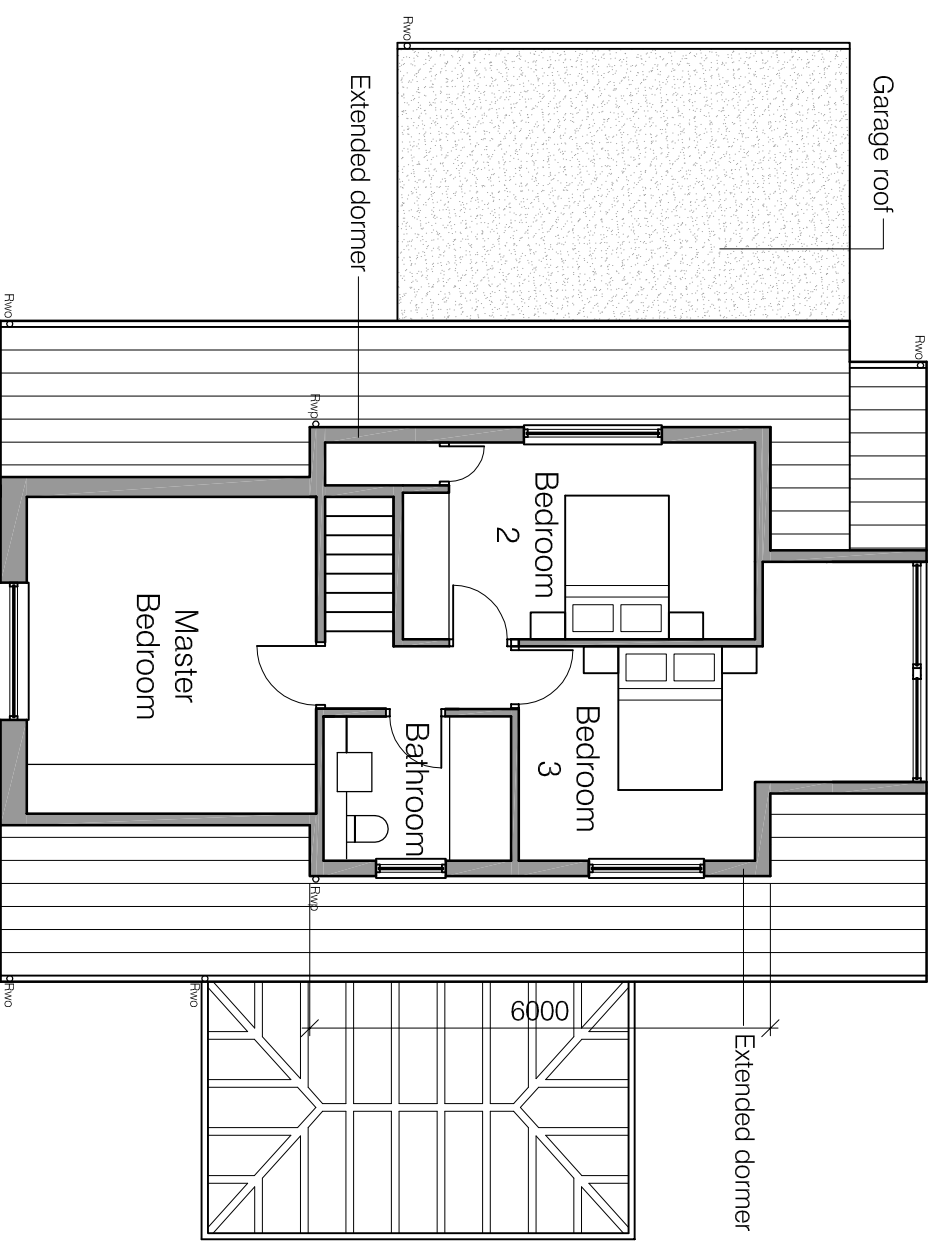

Project 40 Eastfield Drive West Bradford, Clitheroe	Drawing title Proposed Ground and First Floor Plans	Scale 1:100@A3	LMC Building Design Limited Architectural design services 4 Dovedale Drive, Ightenhill, Burnley, Lancashire, BB12 8XD Web : www.lmcbuildingdesign.co.uk
Client Mr and Mrs Duddridge	Drawing number 1722-PL10 A	Date 20.04.17	

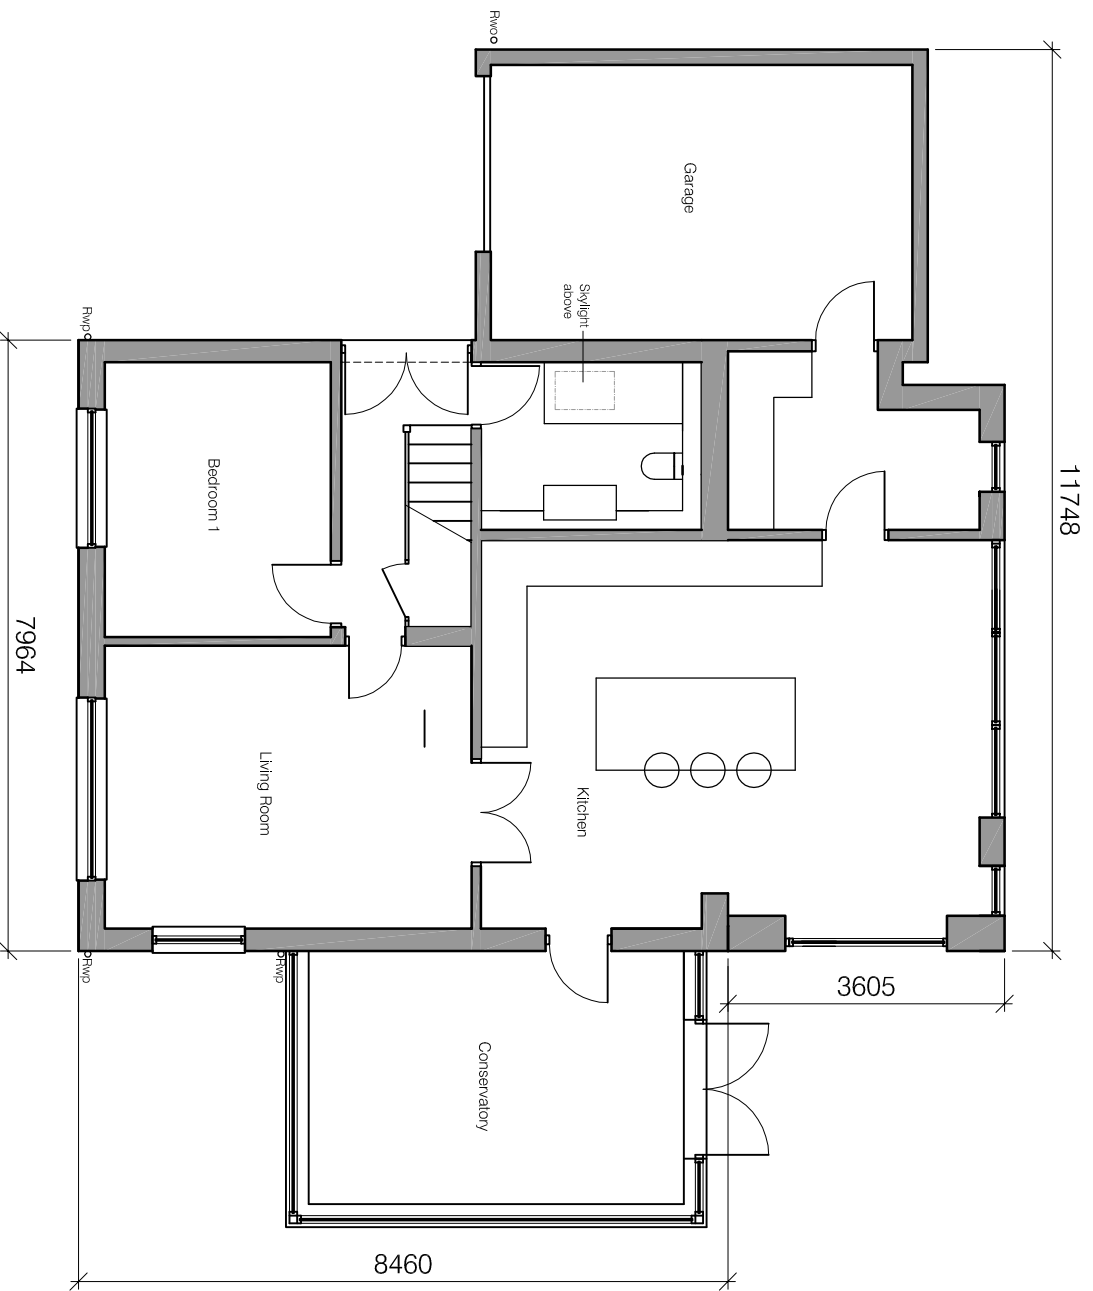