

REAR ELEVATION
WITH NEW CONSERVATORY


Project Conservatory @ 3, Buttermere Road,
Longridge, Preston, Lancs, PR3 3FY.

Drawing Title: Proposed Planes & Elevations.


Date- 18/01/2018. Scale 1:50

Proposed, Edwardian Conservatory to be 4000 X
5000. Overall height from
Ground level 3300 Proposed Conservatory to be in
White finish doubled glazed PVC-u frames,
Clearview Blue self-clean glass to roof. Supplied and
erected by Clearview Home Improvements, Preston,
Lancashire.

Dwarf walls and side wall to be in face brick finish
to match as closely as possible in colour and texture
those used on the existing dwelling.

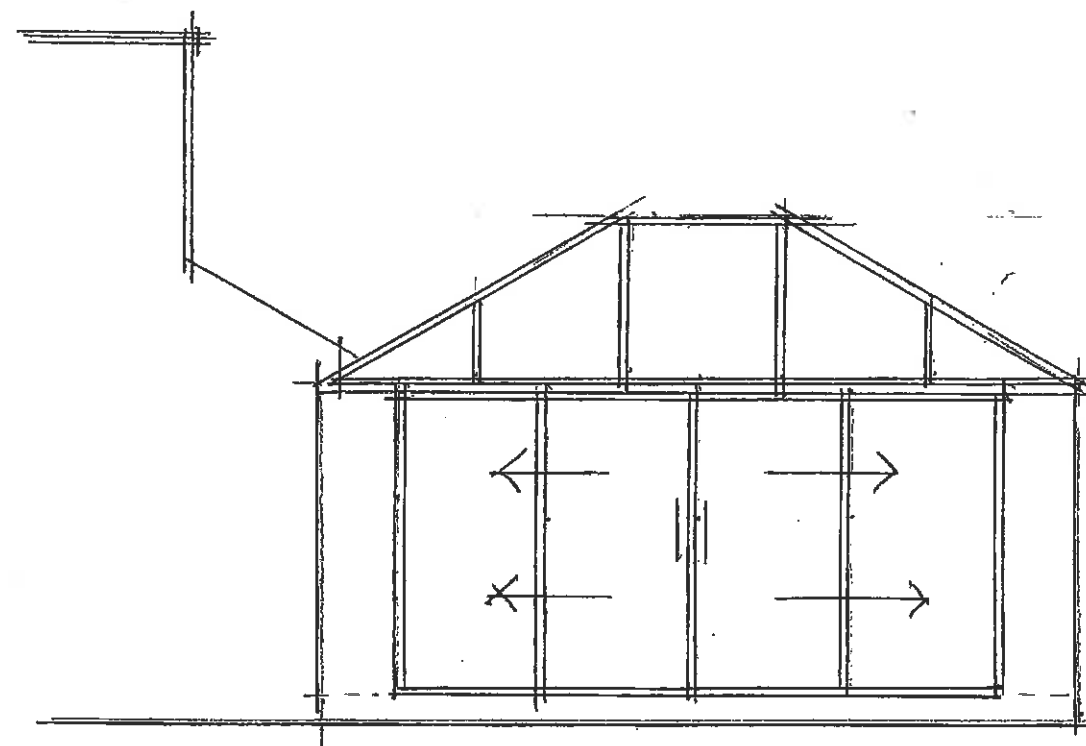

SIDE ELEVATION
WITH NEW CONSERVATORY

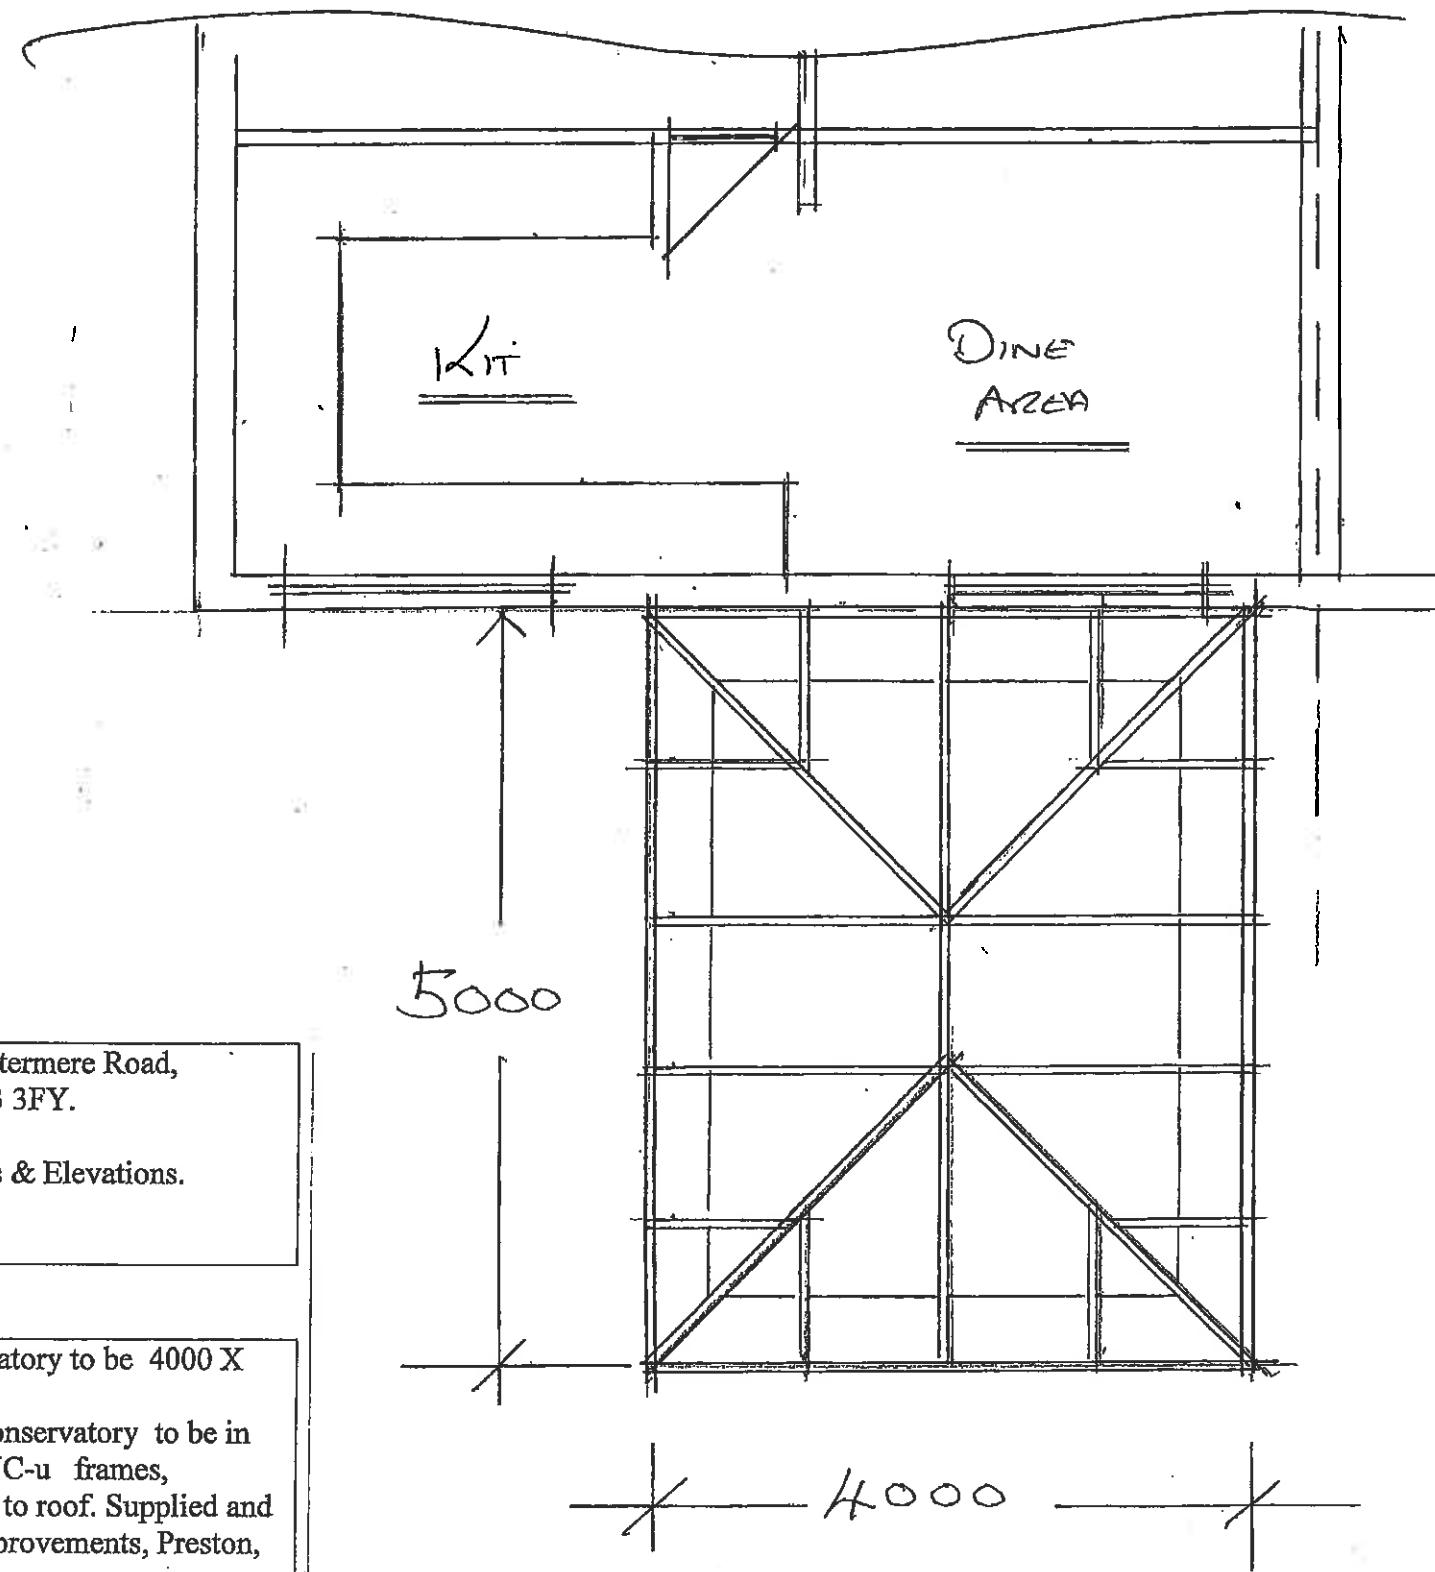

REAR PLAN WITH
NEW CONSERVATORY

320180070P