



IF IN DOUBT - ASK



CHAINAGE	0.000						50.842
EXISTING GROUND LEVEL	83.522	80.438	84.221	84.188	84.438	83.388	


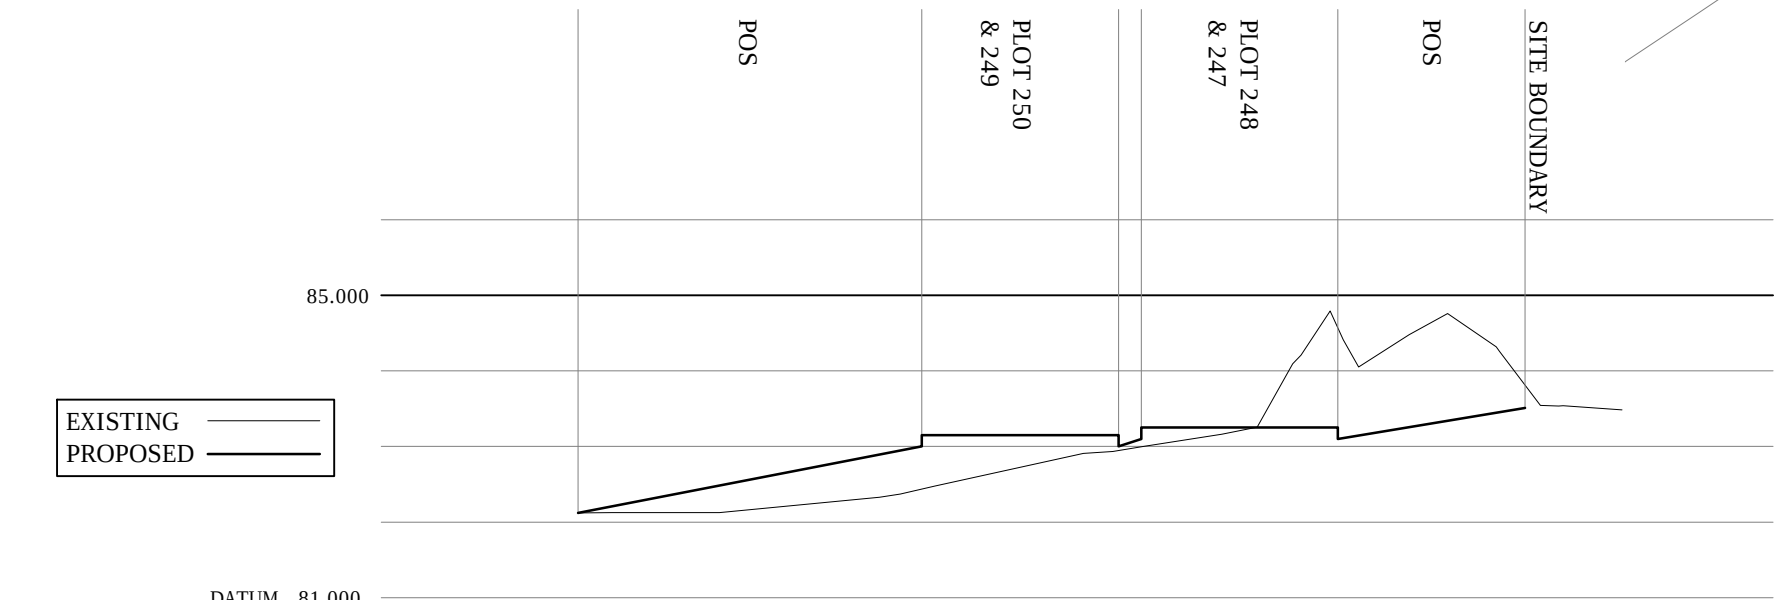


CHAINAGE	0.000						69.027
EXISTING GROUND LEVEL	82.120	83.140	83.728	85.728	83.013	84.119	83.483

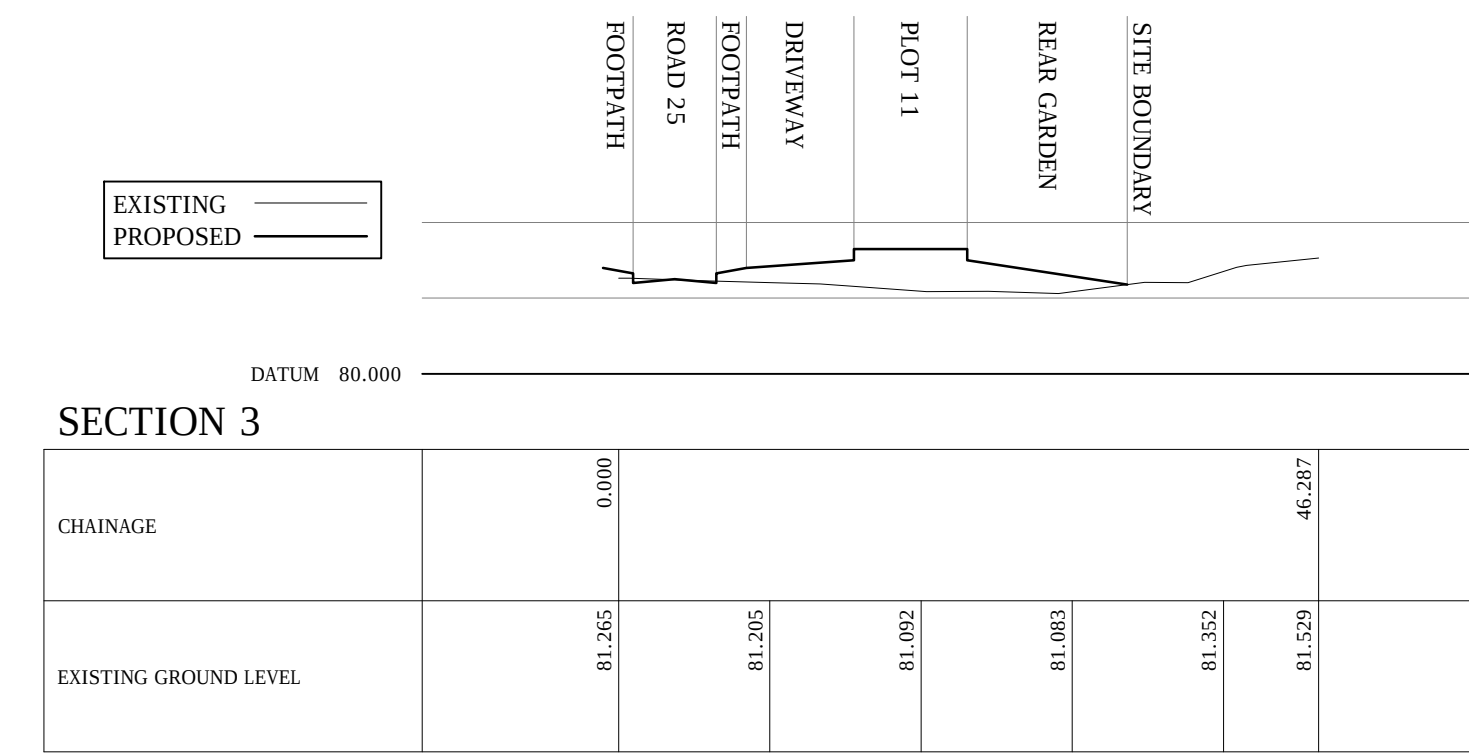

CHAINAGE	0.000						46.287
EXISTING GROUND LEVEL	81.265	81.205	81.092	81.085	81.352	81.529	

Sections
(Scale 1:500 HOR 1:100 VER)

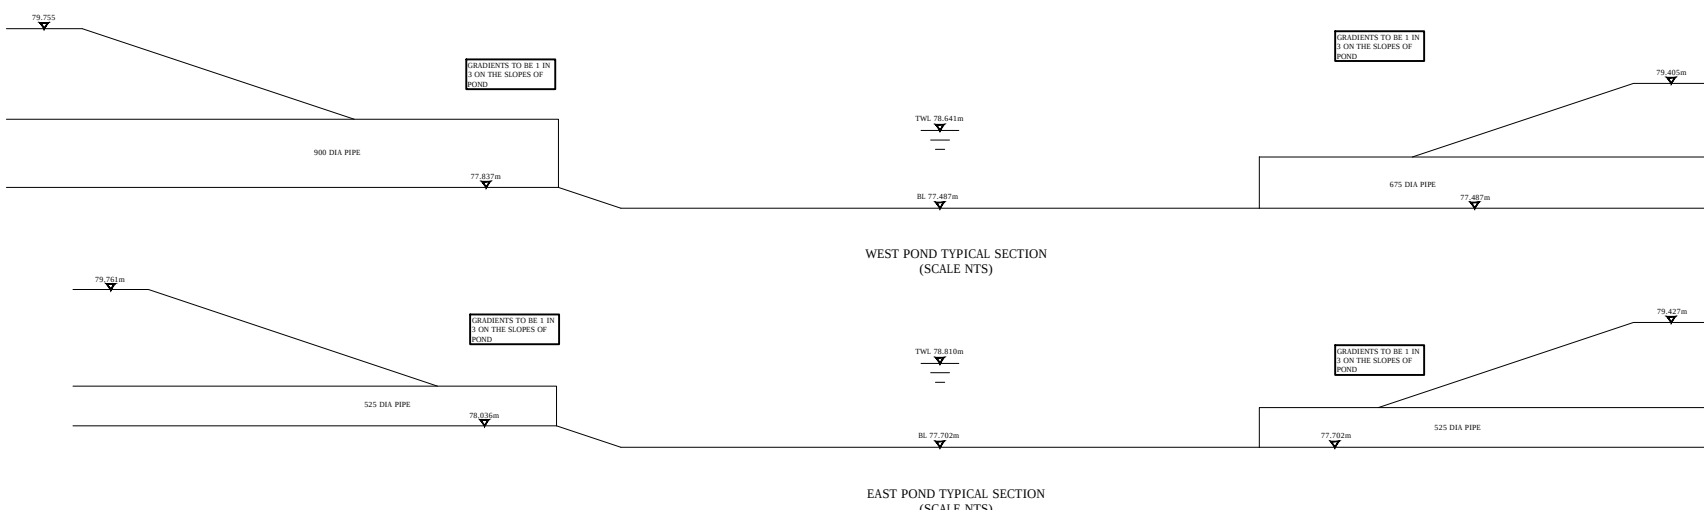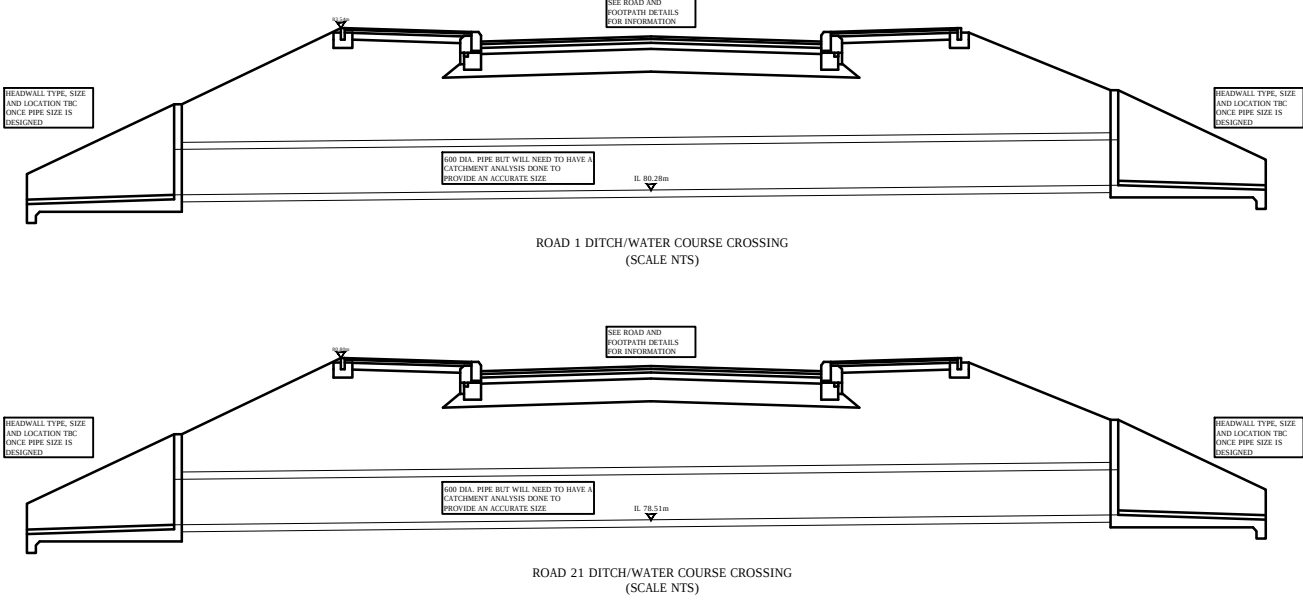

Site Plan
(Scale 1:1000)

Notes

A	NEW LAYOUT ADDED FROM 26.01.18 AND DESIGN AMENDED TO SUIT.	DM	02.02.18
Rev	Revision	By	Date



Preston Road
Longridge

Preliminary Site Plan and Sections

Lees Roxburgh
Consulting Engineers
The Genesis Centre
Science Park South
Birchwood
Warrington
WA3 7BH
01925 812898
office@leesroxburgh.co.uk
www.leesroxburgh.co.uk

Job No.	Drawing No.	Revision.
6196	01-08	A
Scale As Shown	Date December 2017	
Drawn By	Designed By	Checked By
DM	DM	CB