

BUNGALOW


Urban Core




FRONT ELEVATION




SIDE ELEVATION

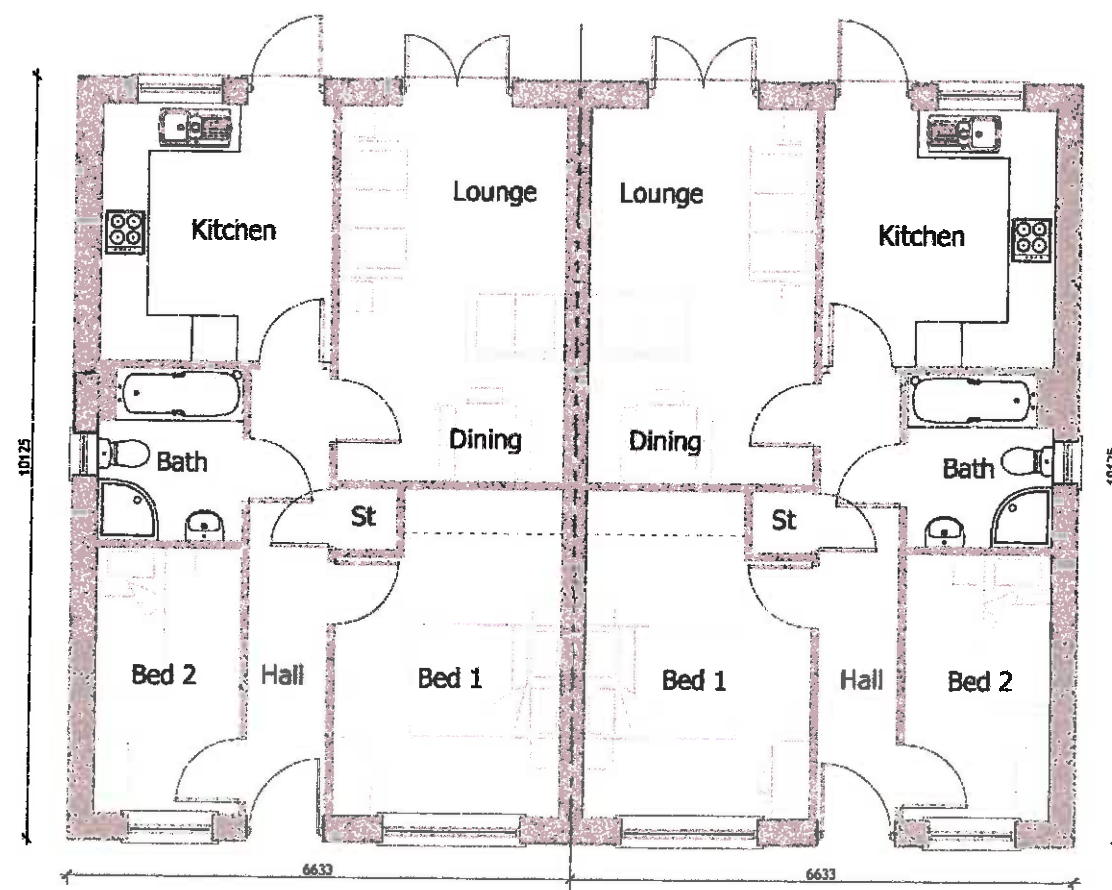

GROUND FLOOR PLAN
BUNGALOW

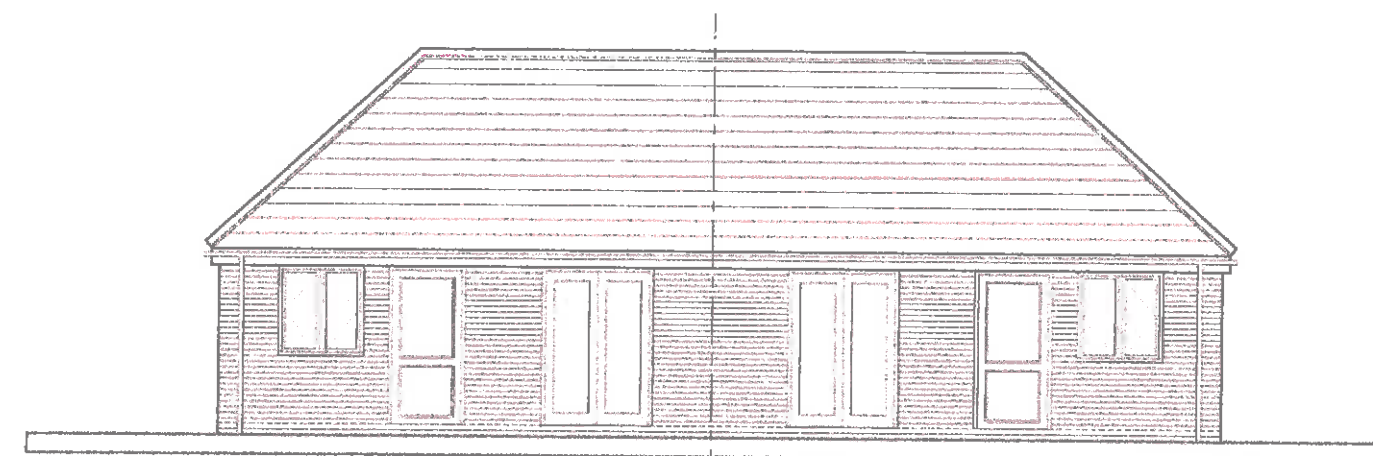

REAR ELEVATION

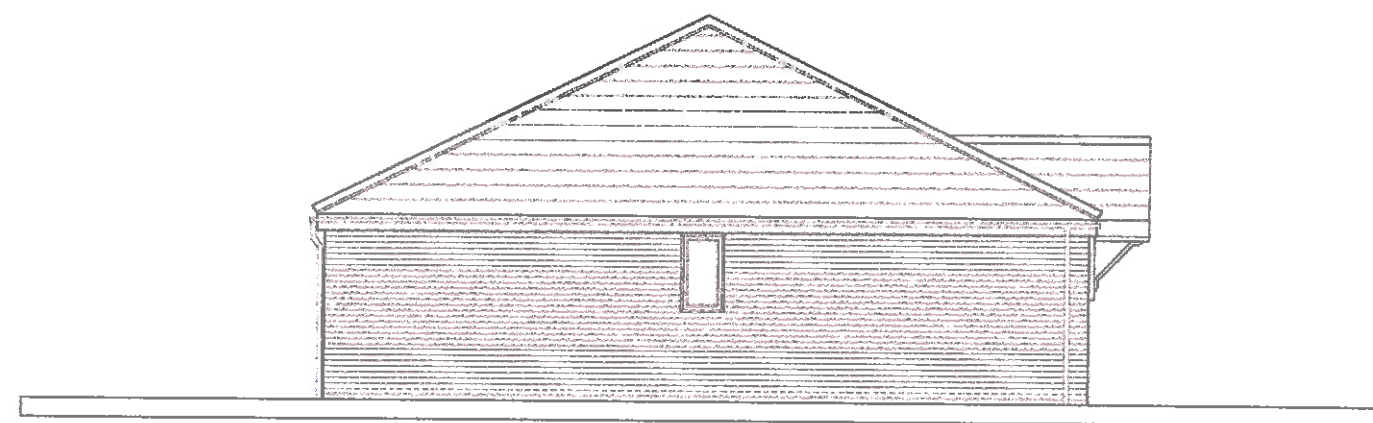

SIDE ELEVATION

PRESTON ROAD, LONGRIDGE
BUNGALOW & BUNGALOW SPECIAL
- PLANS AND ELEVATIONS



Kier Living Ltd
Tungsten Building
Central Boulevard
Blythe Valley Park B90 8AU
Tel: 0121 713 6300 Fax: 0121 713 6539
© Kier Group plc 2016. All rights reserved.

DRAWING NO. KSHT-BUNG-101-50
SCALE 1:100 @ A3
FLOOR AREA 58.3 m² / 628 ft²
DATE 07.08.17
DRAWN DH
CHECK

BUNGALOW & BUNGALOW SPECIAL


Green Edge



FRONT ELEVATION




SIDE ELEVATION

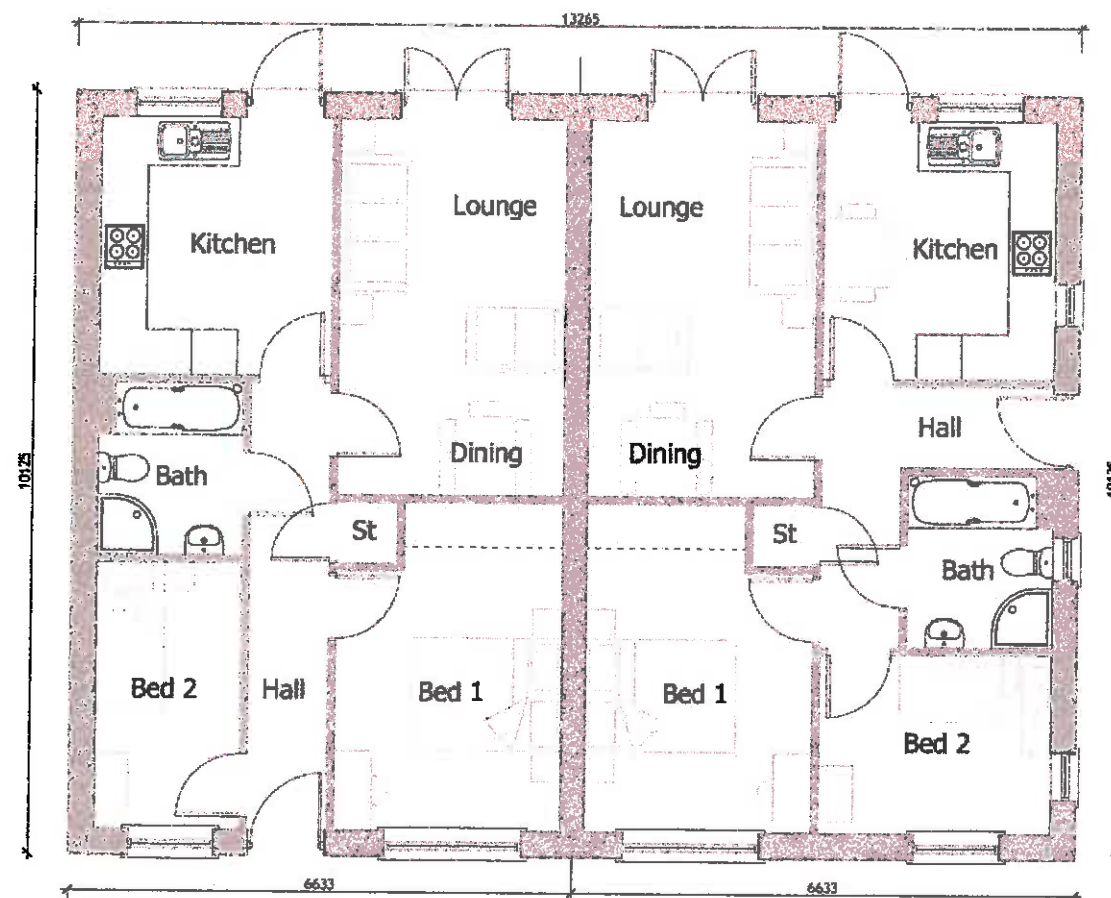


GROUND FLOOR PLAN
BUNGALOW

BUNGALOW SPECIAL

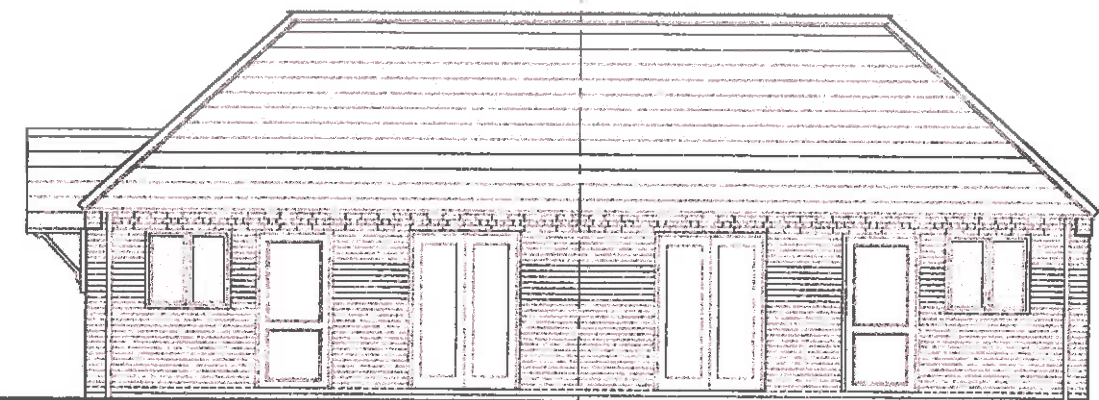

REAR ELEVATION

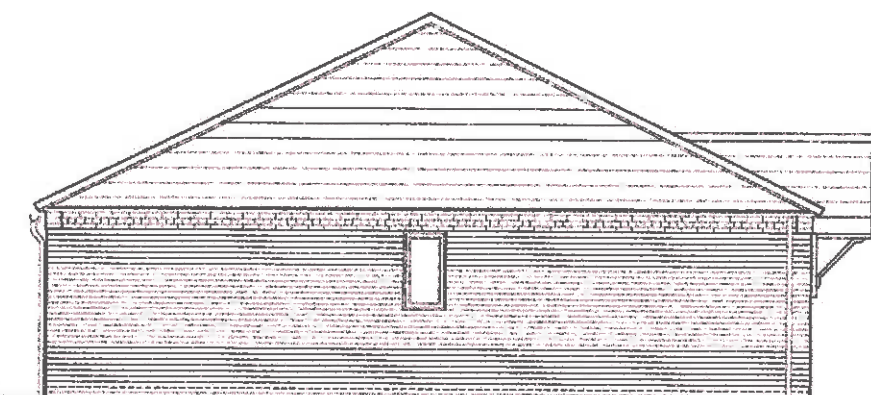

SIDE ELEVATION

PRESTON ROAD, LONGRIDGE
BUNGALOW & BUNGALOW SPECIAL
- PLANS AND ELEVATIONS



Kier Living Ltd
Tungsten Building
Central Boulevard
Blythe Valley Park B80 8AU
Tel: 0121 713 6300 Fax: 0121 713 6539
© Kier Group plc 2016. All rights reserved.


DRAWING NO. KSHT-BUNG-101-50
SCALE 1:100 @ A3
FLOOR AREA 58.3 m² / 628 ft²
DATE 07.09.17
DRAWN DH
CHECK -

BUNGALOW & BUNGALOW SPECIAL


Stone Edge



FRONT ELEVATION

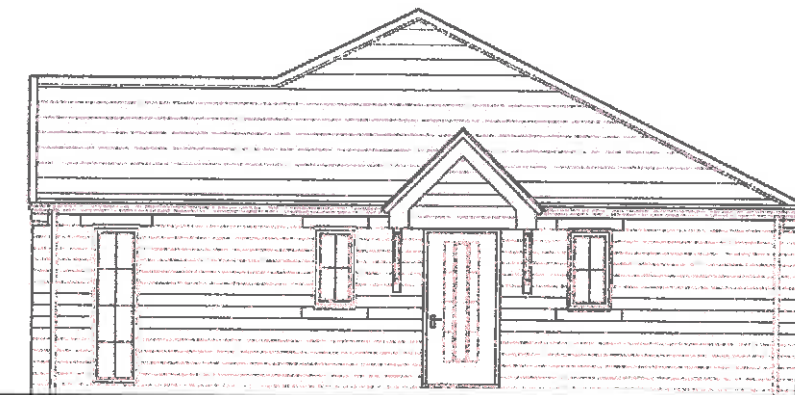


SIDE ELEVATION

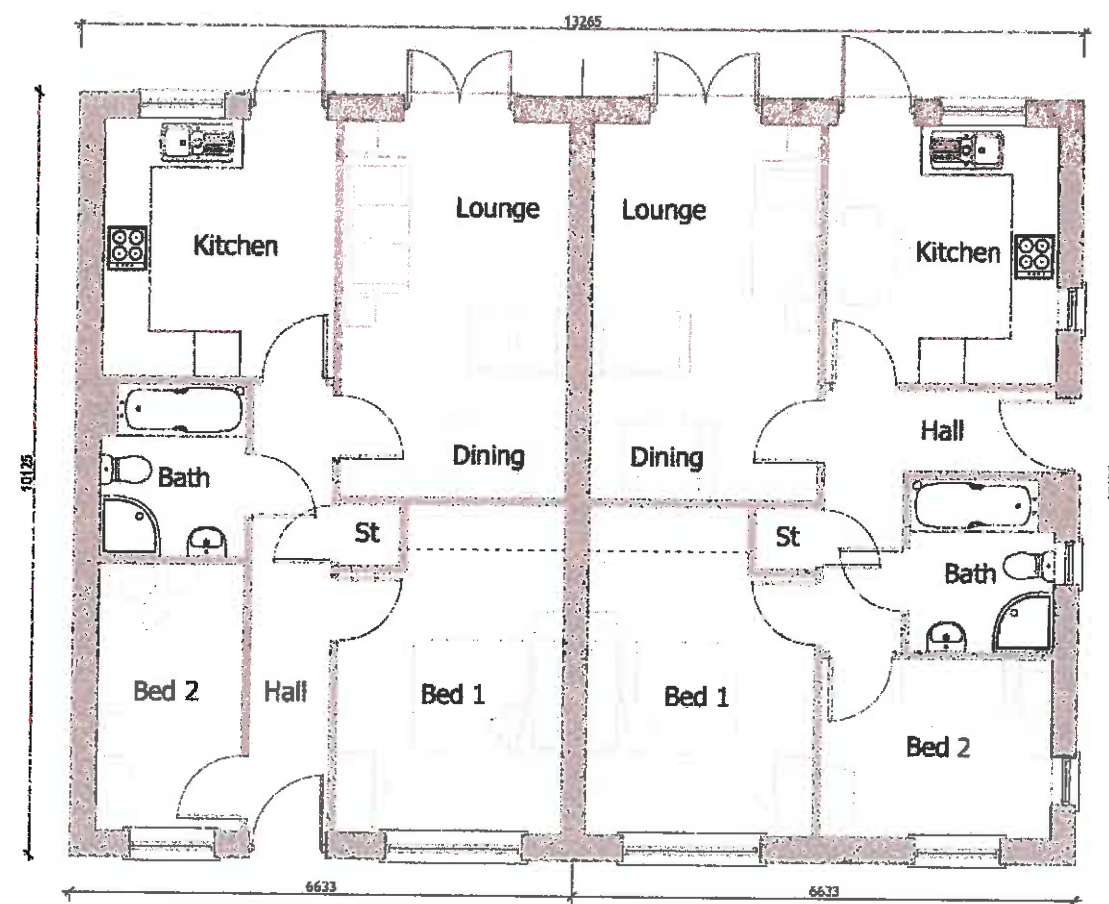


GROUND FLOOR PLAN
BUNGALOW

BUNGALOW SPECIAL

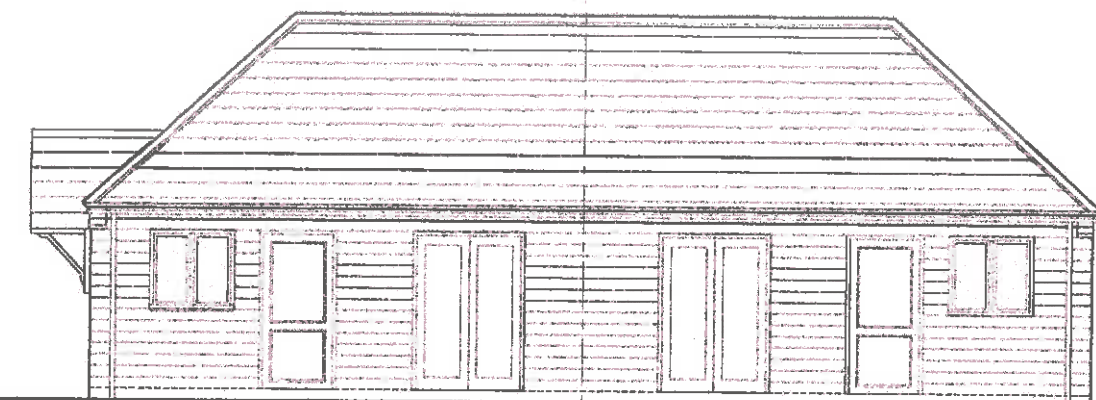

REAR ELEVATION

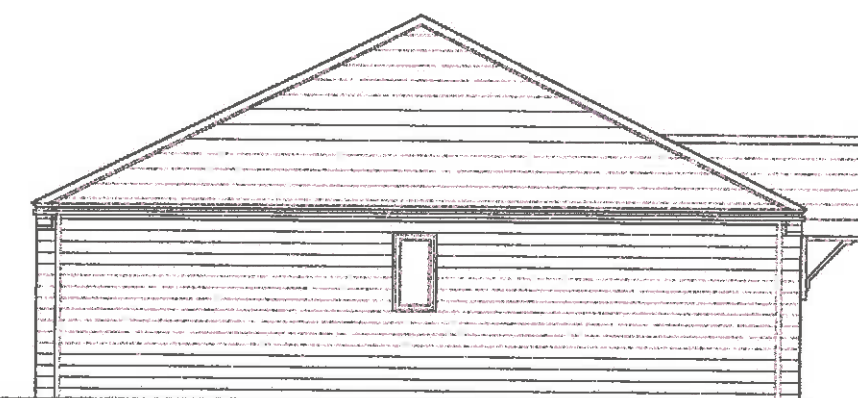

SIDE ELEVATION

PRESTON ROAD, LONGRIDGE
BUNGALOW & BUNGALOW SPECIAL
- PLANS AND ELEVATIONS




Kier Living Ltd
Tungsten Building
Central Boulevard
Blythe Valley Park B90 8AU
Tel: 0121 713 6300 Fax: 0121 713 6539
© Kier Group plc 2016. All rights reserved.

DRAWING NO. KSHT-BUNG-101-60
SCALE 1:100 @ A3
FLOOR AREA 58.3 m² / 628 ft²
DATE 07.08.17
DRAWN DH
CHECK

BUNGALOW & BUNGALOW SPECIAL


Focal Plot

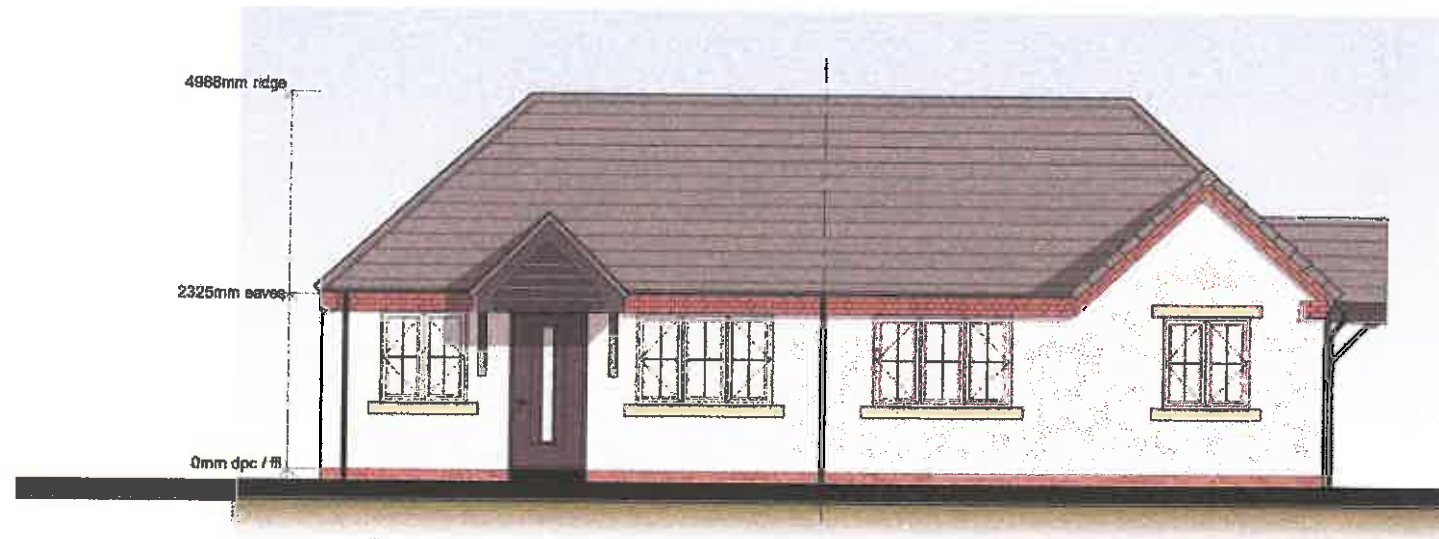

FRONT ELEVATION



SIDE ELEVATION

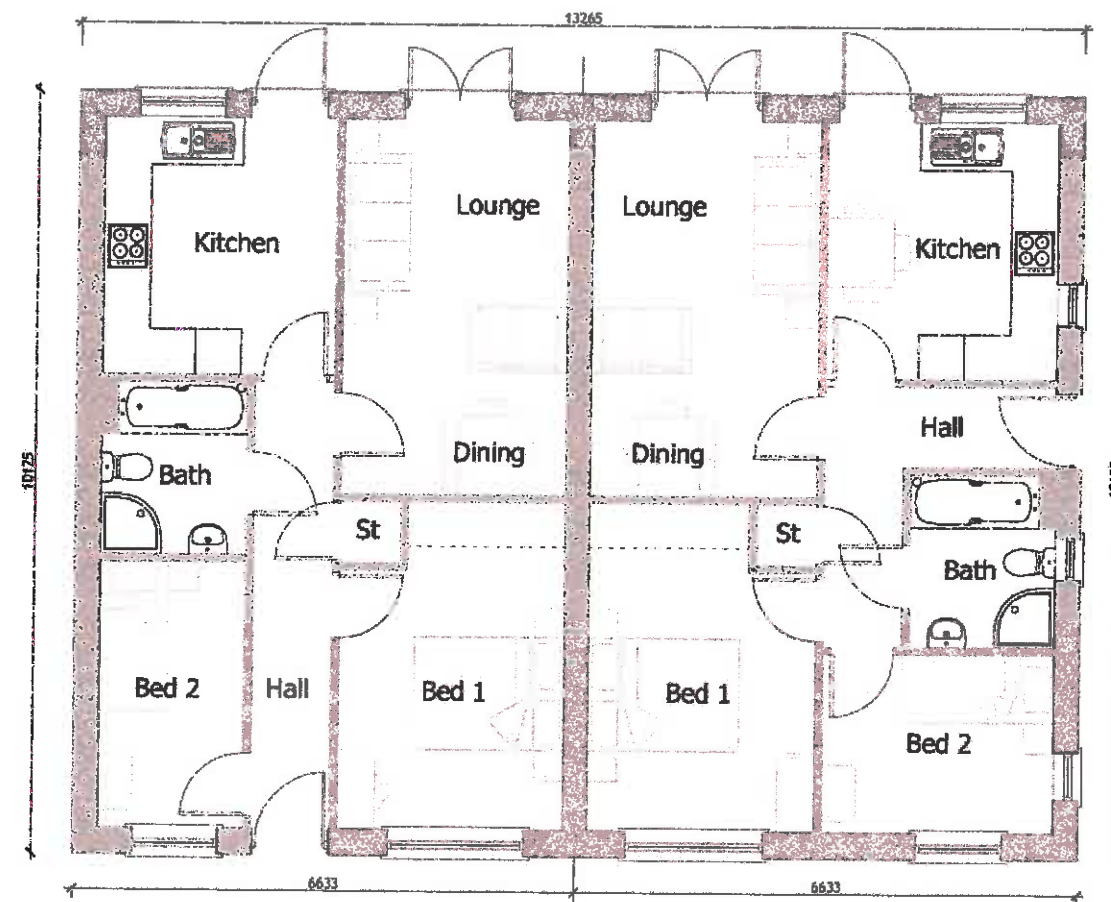


GROUND FLOOR PLAN
BUNGALOW

BUNGALOW SPECIAL



REAR ELEVATION

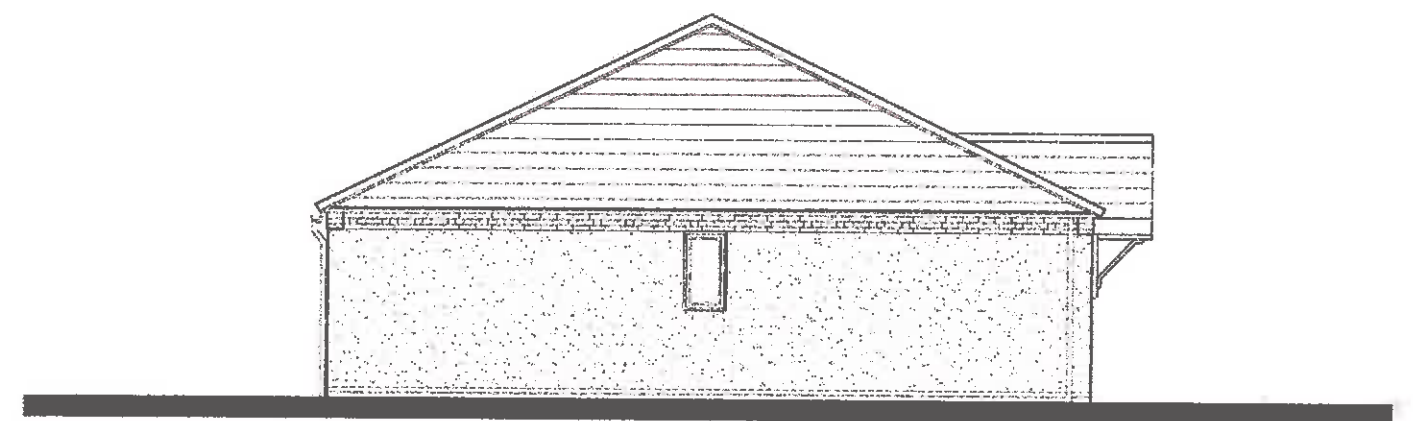

SIDE ELEVATION

PRESTON ROAD, LONGRIDGE
BUNGALOW & BUNGALOW SPECIAL
- PLANS AND ELEVATIONS




Kier Living Ltd
Tungsten Building
Central Boulevard
Blythe Valley Park B90 8AU
Tel: 0121 713 6300 Fax: 0121 713 6539
© Kier Group plc 2016. All rights reserved.


DRAWING NO. KSHT-BUNG-101-50
SCALE 1:100 @ A3
FLOOR AREA 58.3 m² / 628 ft²
DATE 07.09.17
DRAWN DH
CHECK -




FRONT ELEVATION

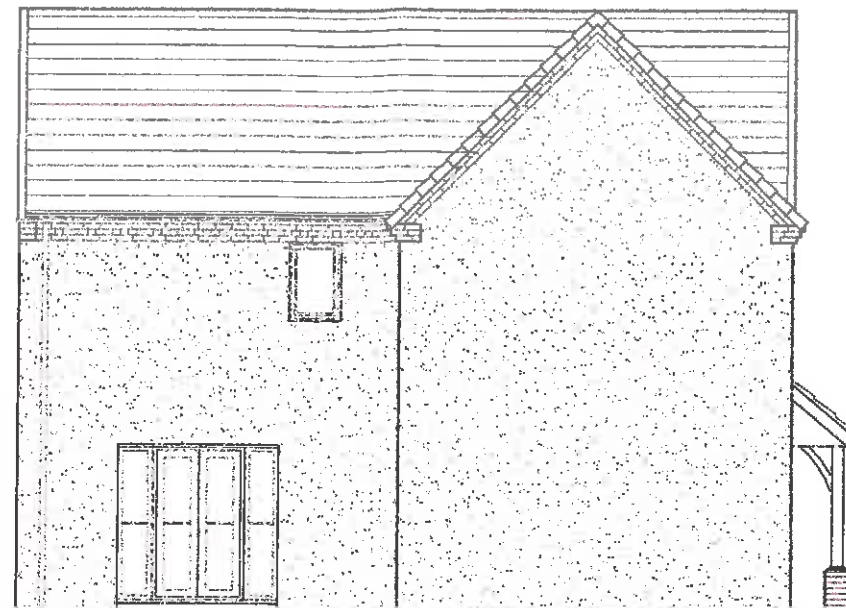


SIDE ELEVATION

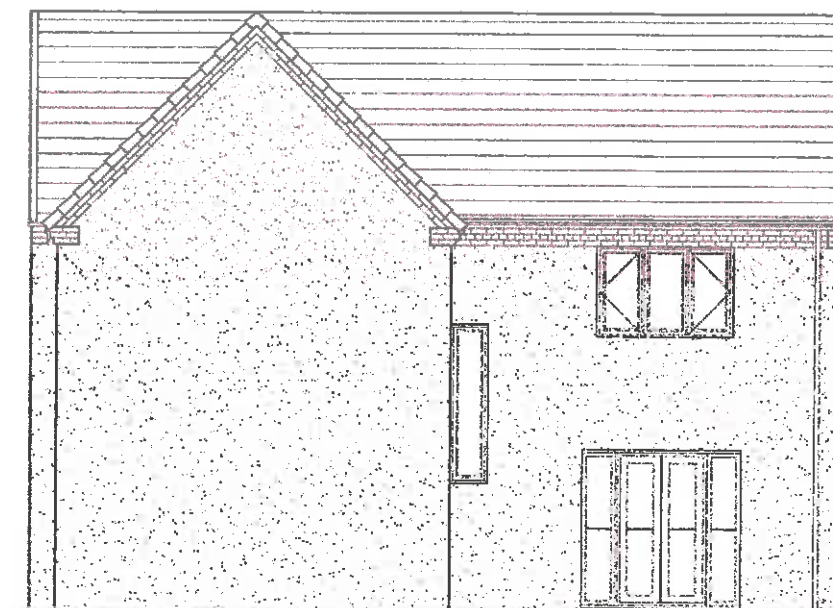

REAR ELEVATION

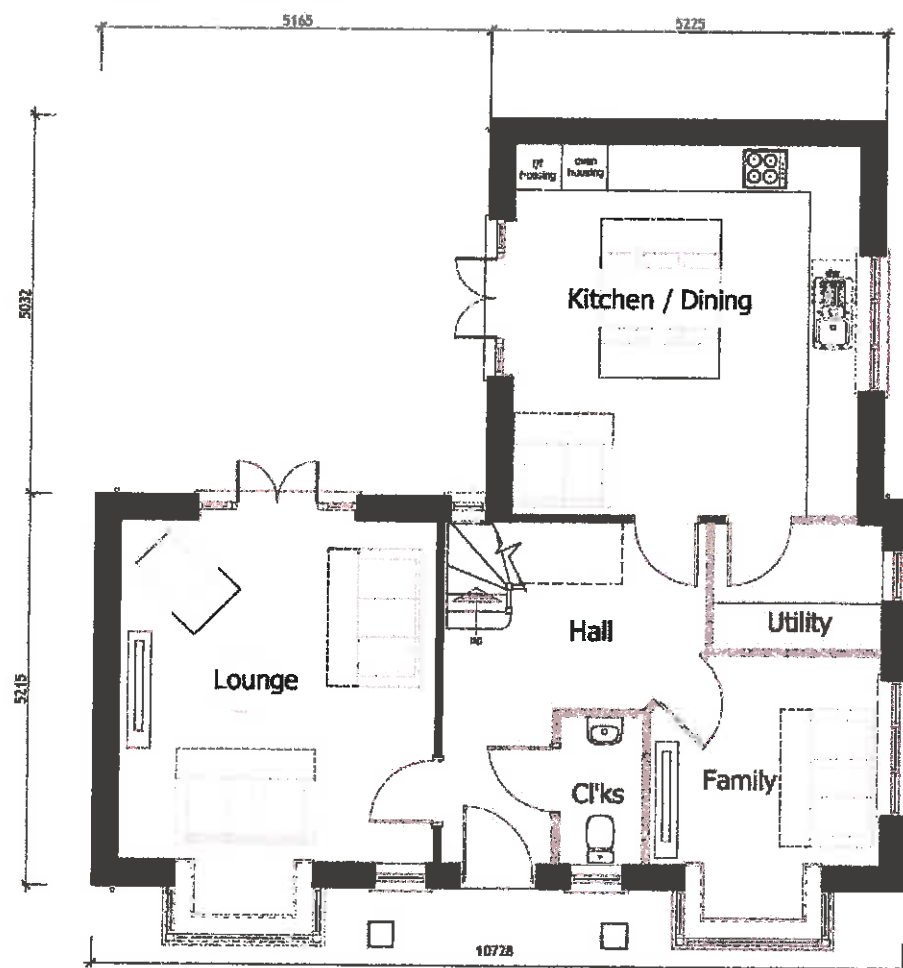

GROUND FLOOR PLAN

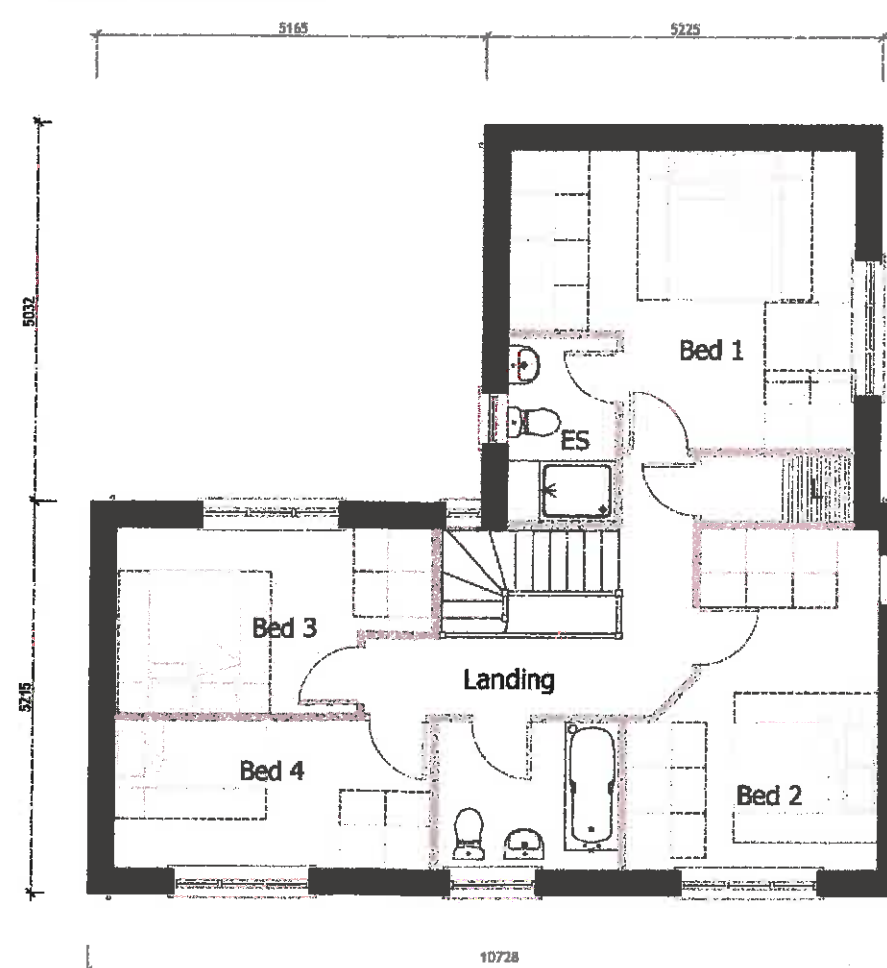

FIRST FLOOR PLAN



SIDE ELEVATION

**NT1
Focal**

PRESTON ROAD, LONGRIDGE
NT1 - PLANS AND ELEVATIONS



Kier Living Ltd
Tungsten Building
Central Boulevard
Blythe Valley Park B90 8AU
Tel: 0121 713 8300 Fax: 0121 713 6539
© Kier Group plc 2016. All rights reserved.

DRAWING NO. KSHT-NT1-ST
SCALE 1:100 @ A3
FLOOR AREA 141 m² / 1522 ft²
DATE 09.02.16
DRAWN AC
CHECK --




FRONT ELEVATION




SIDE ELEVATION



REAR ELEVATION

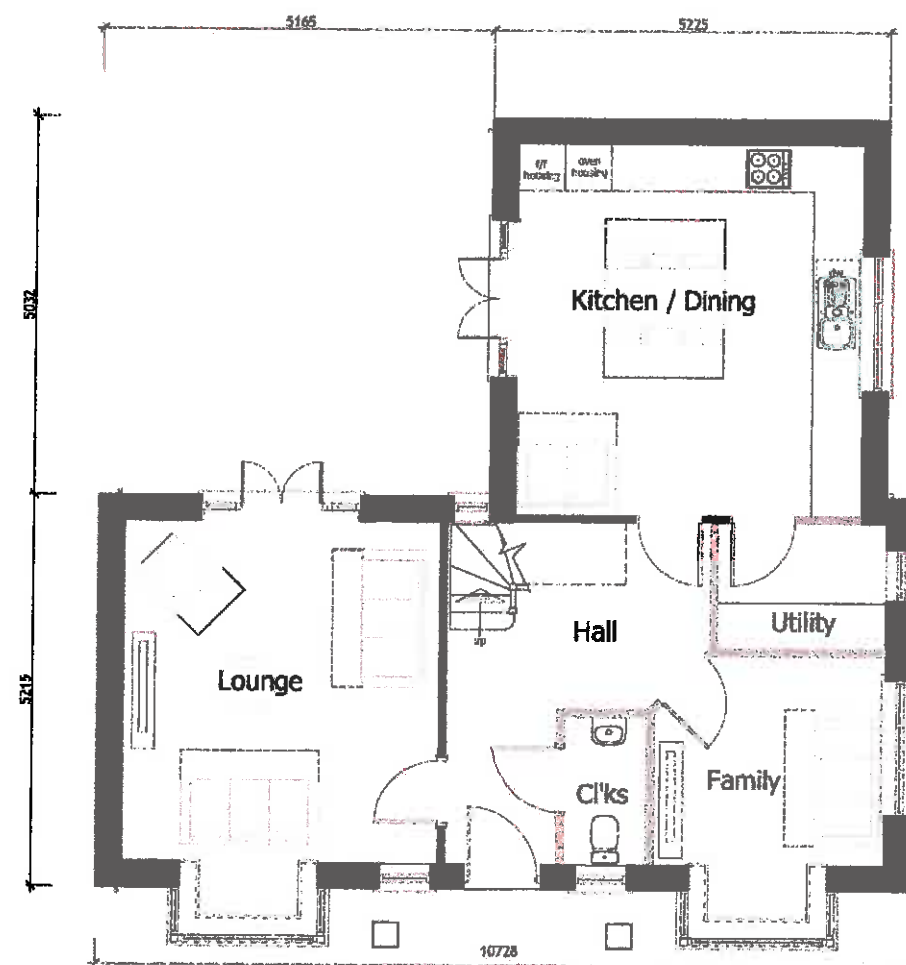

GROUND FLOOR PLAN

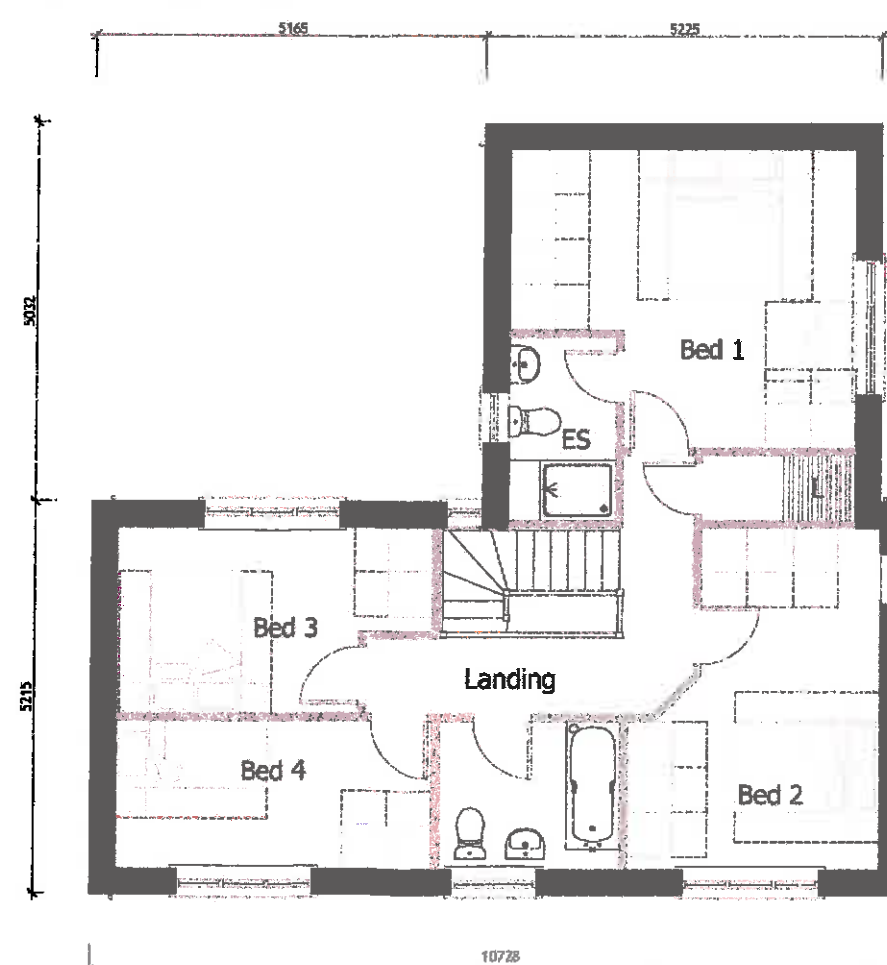

FIRST FLOOR PLAN



SIDE ELEVATION

NT1
Green Edge

PRESTON ROAD, LONGRIDGE
NT1 - PLANS AND ELEVATIONS



Kier Living Ltd
Tungsten Building
Central Boulevard
Blythe Valley Park B80 8AU
Tel: 0121 713 6300 Fax: 0121 713 8539
© Kier Group plc 2016. All rights reserved.


DRAWING NO. KSHT-NT1-ST
SCALE 1:100 @ A3
FLOOR AREA 141 m² / 1522 ft²
DATE 09.02.16
DRAWN AC
CHECK




FRONT ELEVATION




SIDE ELEVATION

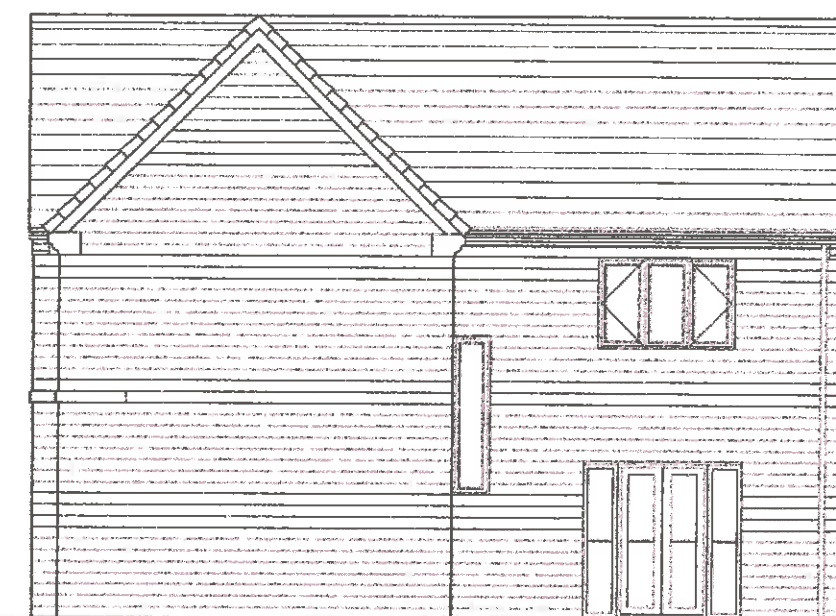

REAR ELEVATION

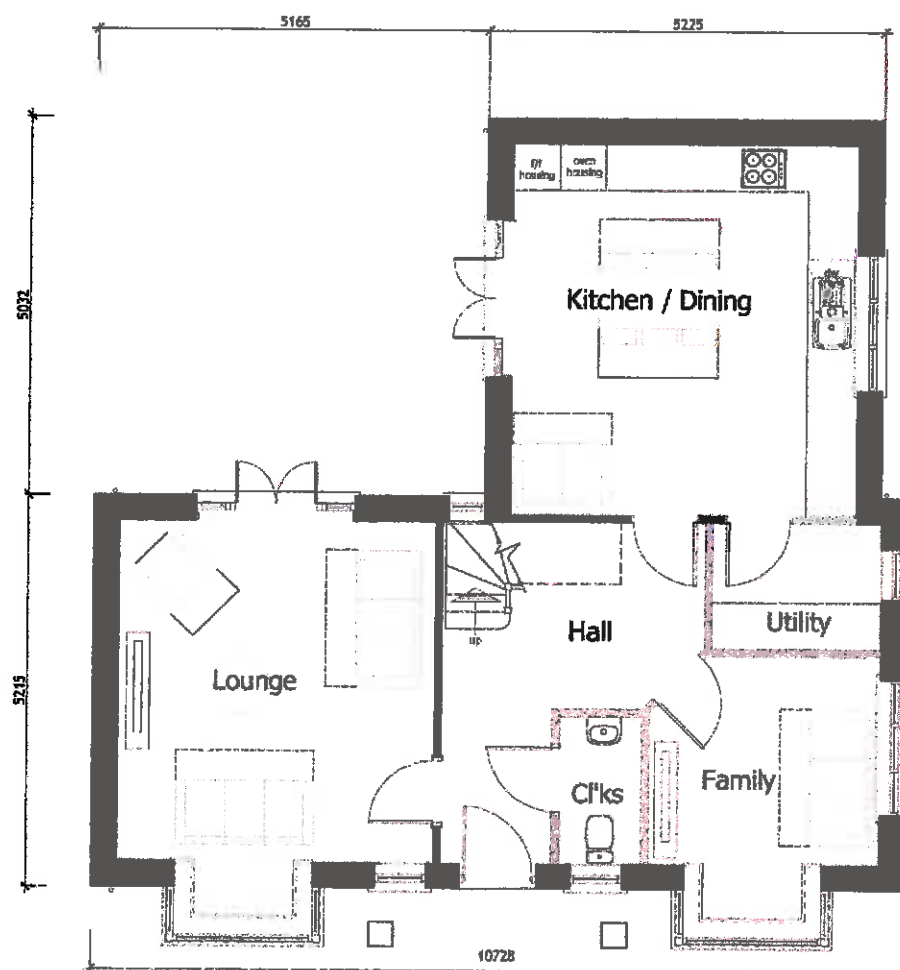

GROUND FLOOR PLAN

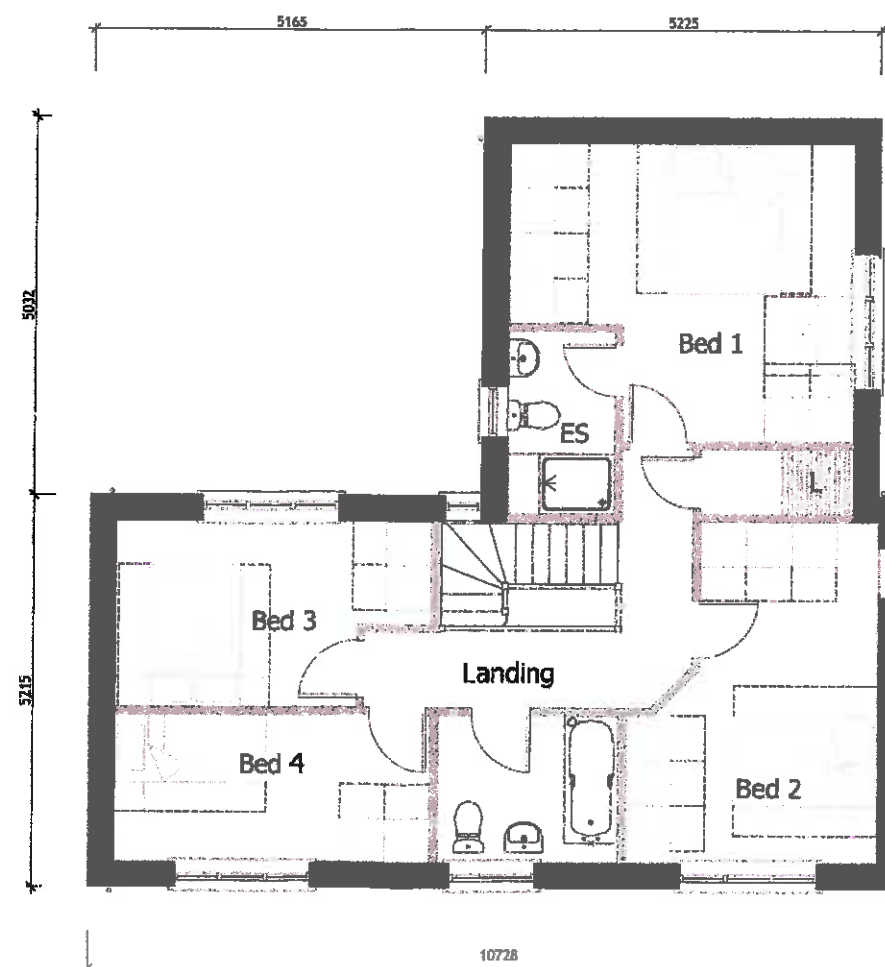

FIRST FLOOR PLAN



SIDE ELEVATION

NT1
Stone Edge

PRESTON ROAD, LONGRIDGE
NT1 - PLANS AND ELEVATIONS



Kier Living Ltd
Tungsten Building
Central Boulevard
Blythe Valley Park B90 8AU
Tel: 0121 713 6300 Fax: 0121 713 6539
© Kier Group plc 2016. All rights reserved.

DRAWING NO. KSHT-NT1-ST
SCALE 1:100 @ A3
FLOOR AREA 141 m² / 1522 ft²
DATE 08.02.16
DRAWN AC
CHECK **

REV NOTES DATE BY/CHK




FRONT ELEVATION




SIDE ELEVATION



REAR ELEVATION

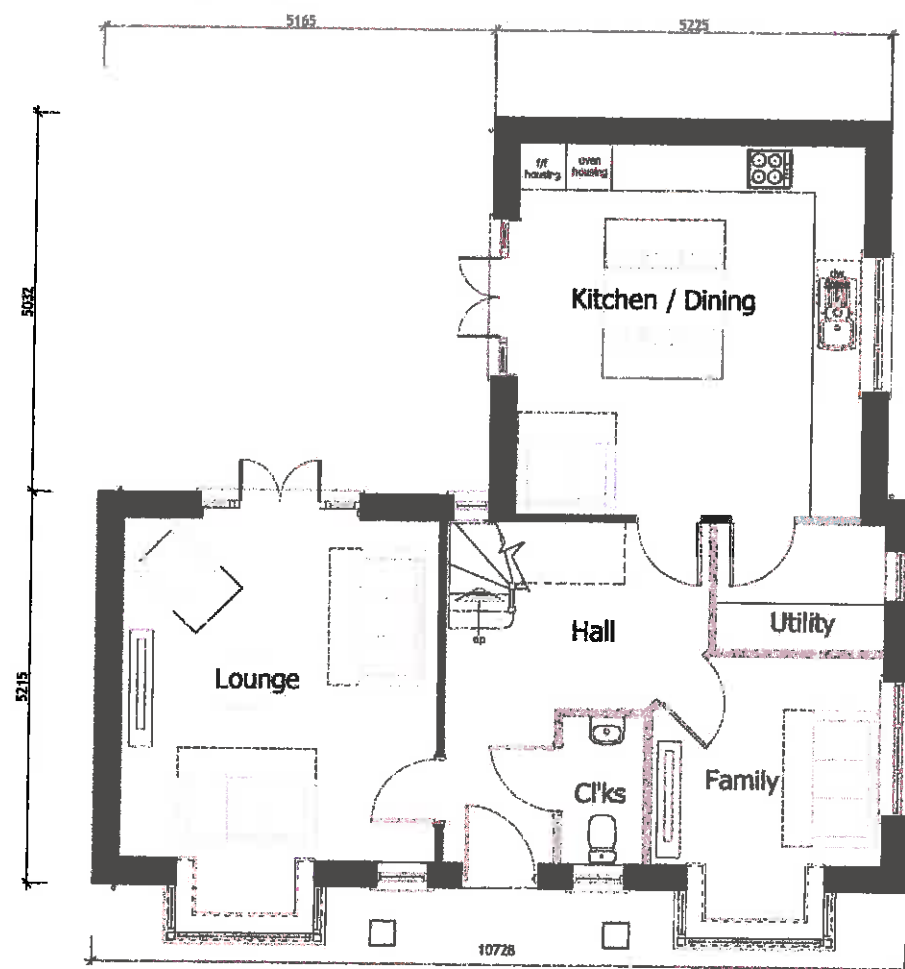

GROUND FLOOR PLAN

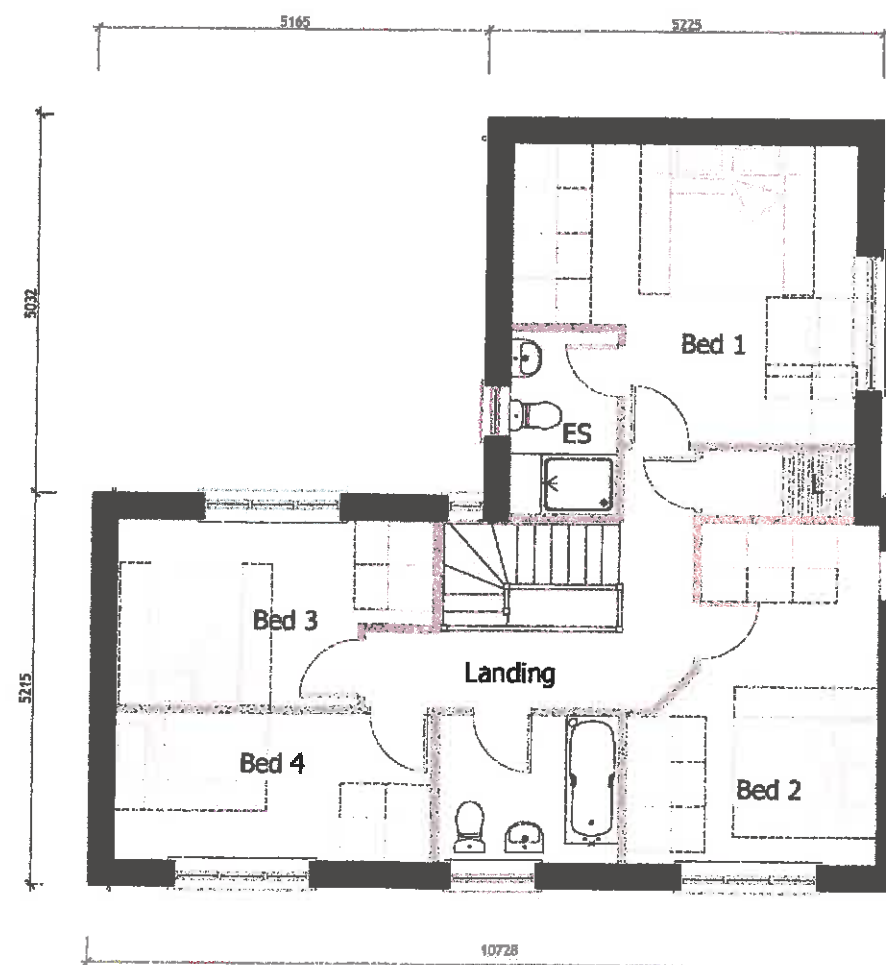

FIRST FLOOR PLAN



SIDE ELEVATION

NT1
Urban Core

PRESTON ROAD, LONGRIDGE
NT1 - PLANS AND ELEVATIONS



Kier Living Ltd
Tungsten Building
Central Boulevard
Blythe Valley Park B90 8AU
Tel: 0121 713 6300 Fax: 0121 713 6539
© Kier Group plc 2016. All rights reserved.

DRAWING NO. KSHT-NT1-ST
SCALE 1:100 @ A3
FLOOR AREA 141 m² / 1522 ft²
DATE 08.02.16
DRAWN AC
CHECK --

CEDARWOOD Green Edge




FRONT ELEVATION




SIDE ELEVATION



REAR ELEVATION

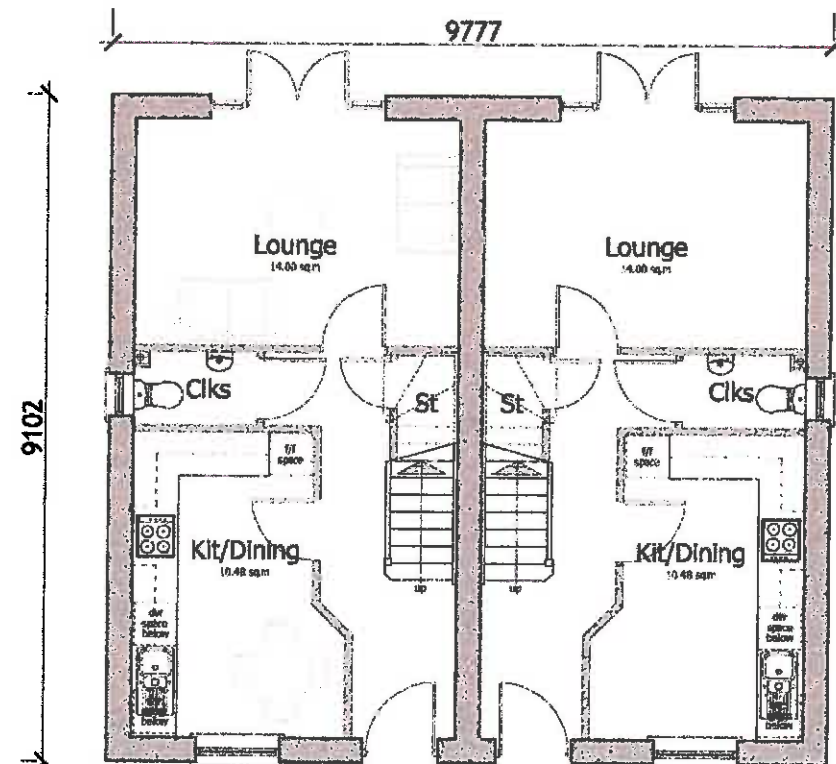

GROUND FLOOR PLAN

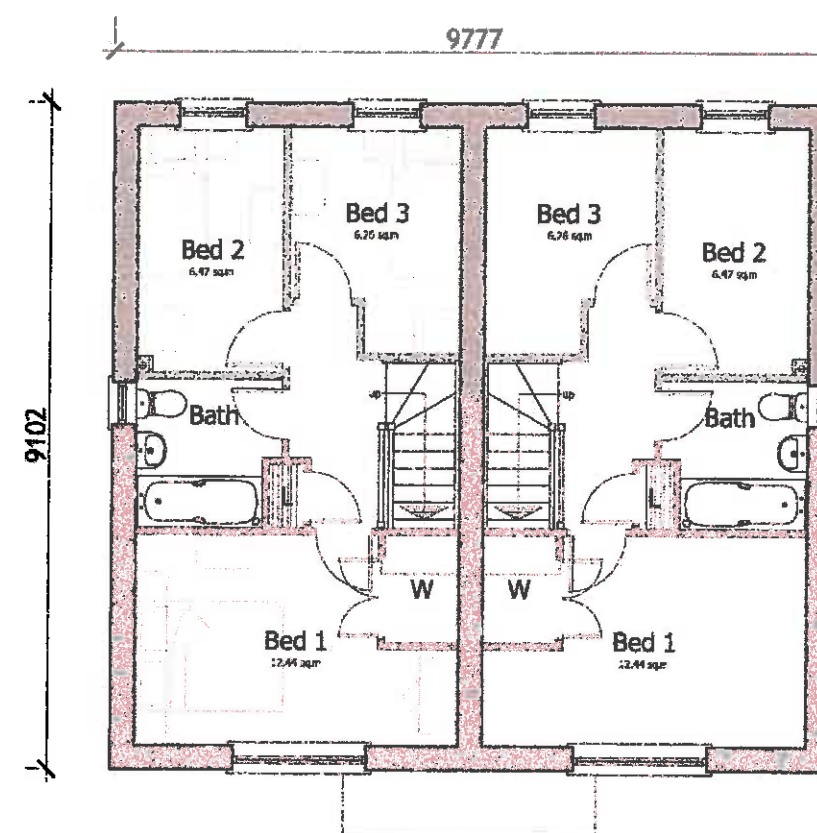

FIRST FLOOR PLAN

PRESTON ROAD, LONGRIDGE
CEDARWOOD - PLANS AND ELEVATIONS



Kier Living Ltd
Tungsten Building
Central Boulevard
Blythe Valley Park B90 8AU
Tel: 0121 713 6300 Fax: 0121 713 6539
© Kier Group plc 2016. All rights reserved.

DRAWING NO. KSHT-CEDA-101-50
SCALE 1:100 @ A3
FLOOR AREA 74.30 m² / 800 ft²
DATE 07.09.17
DRAWN DH
CHECK MP5L

CEDARWOOD

Urban Core




FRONT ELEVATION




SIDE ELEVATION



REAR ELEVATION

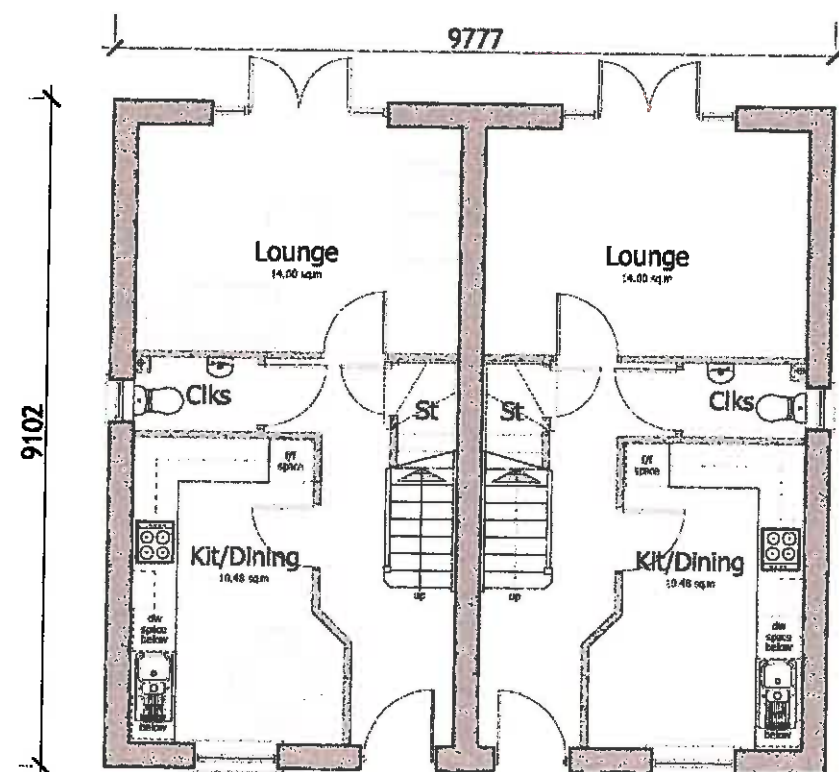

GROUND FLOOR PLAN

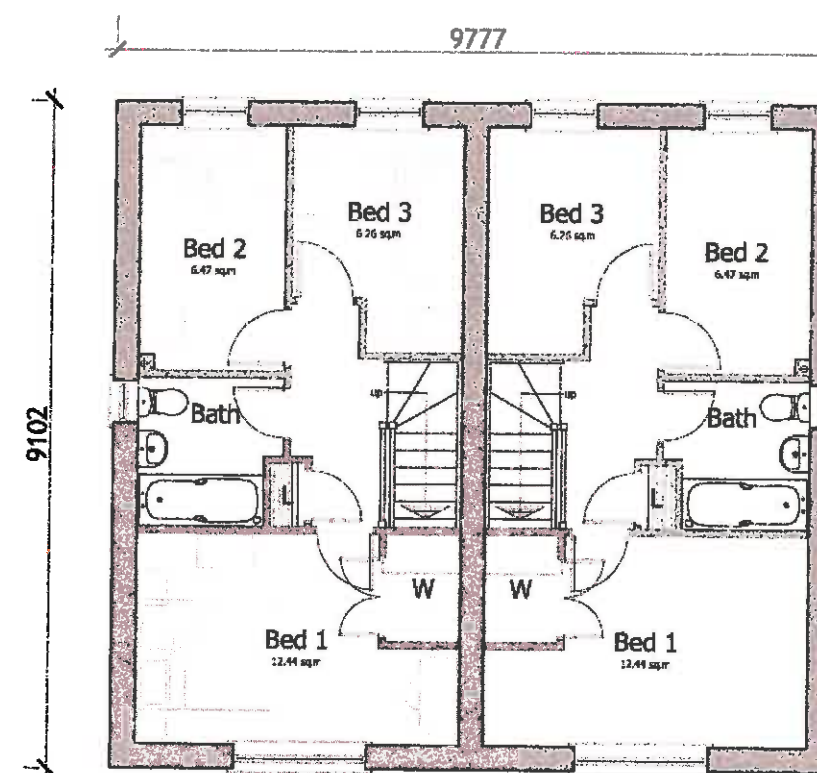

FIRST FLOOR PLAN

PRESTON ROAD, LONGRIDGE
CEDARWOOD - PLANS AND ELEVATIONS



Kier Living Ltd
Tungsten Building
Central Boulevard
Blythe Valley Park B90 8AU
Tel: 0121 713 6300 Fax: 0121 713 6539
© Kier Group plc 2016. All rights reserved.


DRAWING NO. KSHT-CEDA-101-50
SCALE 1:100 @ A3
FLOOR AREA 74.30 m² / 800 ft²
DATE 07.09.17
DRAWN DH
CHECK MPBL

CHELMSFORD

Focal Plot




FRONT ELEVATION

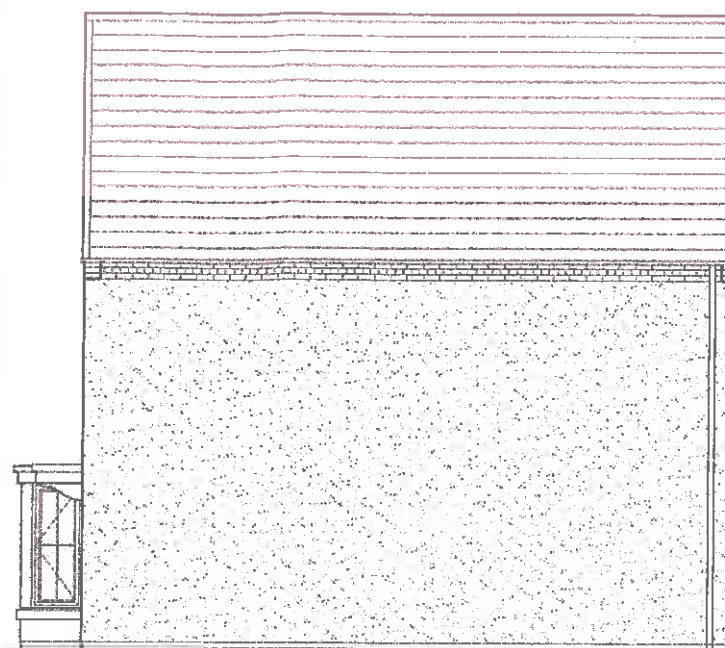


SIDE ELEVATION



REAR ELEVATION

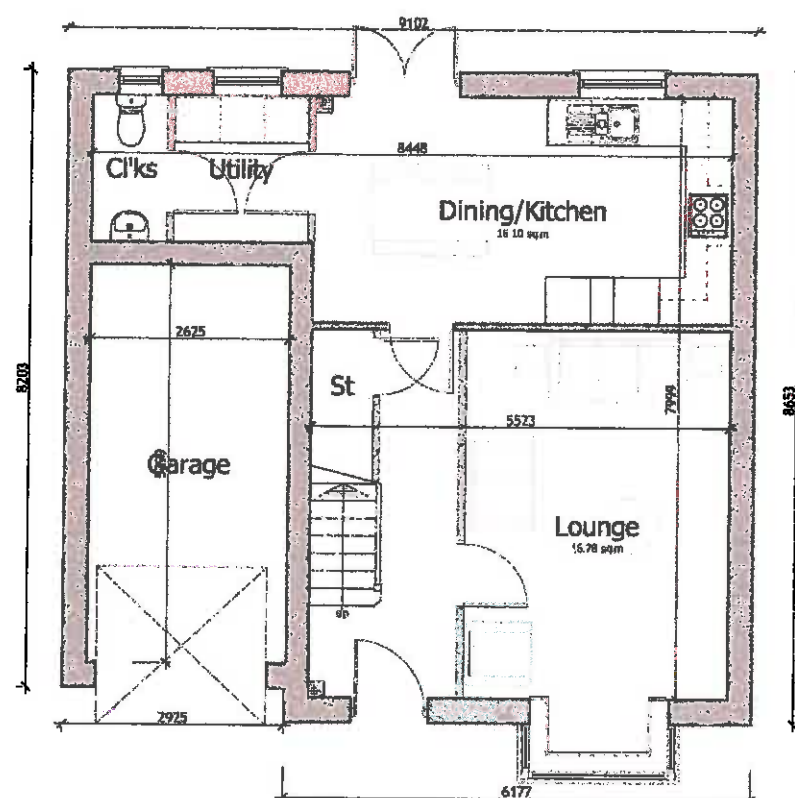

GROUND FLOOR PLAN

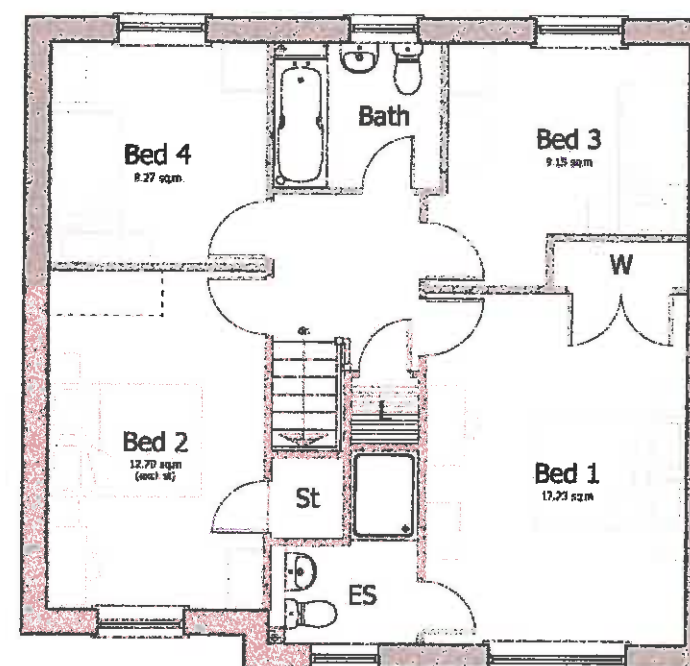

FIRST FLOOR PLAN

PRESTON ROAD, LONGRIDGE
CHELMSFORD - PLANS AND ELEVATIONS



Kier Living Ltd
Tungsten Building
Central Boulevard
Blythe Valley Park B90 8AU
Tel: 0121 713 6300 Fax: 0121 713 6539
© Kier Group plc 2016. All rights reserved.


DRAWING NO. KSHT-CHELM-101-50
SCALE 1:100 @ A3
FLOOR AREA 116.14 m² / 1250 ft²
DATE 09.02.16
DRAWN SB
CHECK MC

REV NOTES DATE BY/CHK

CHELMSFORD Green Edge




FRONT ELEVATION

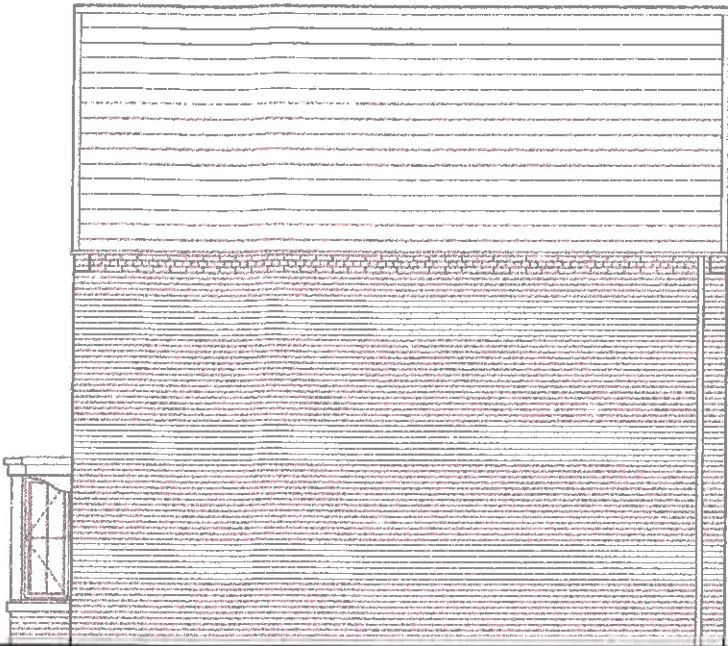


SIDE ELEVATION



REAR ELEVATION

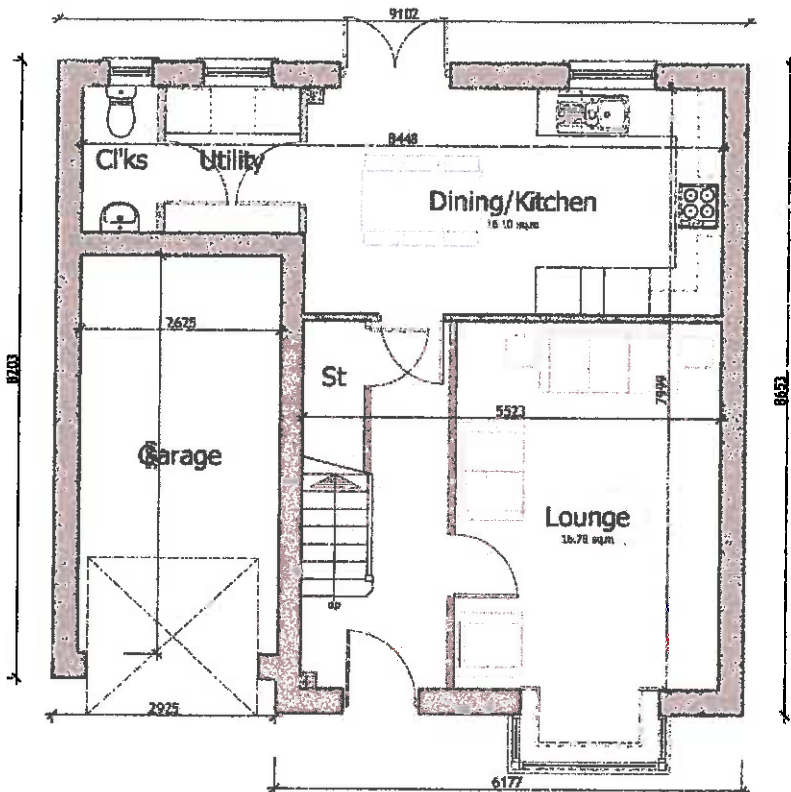

GROUND FLOOR PLAN

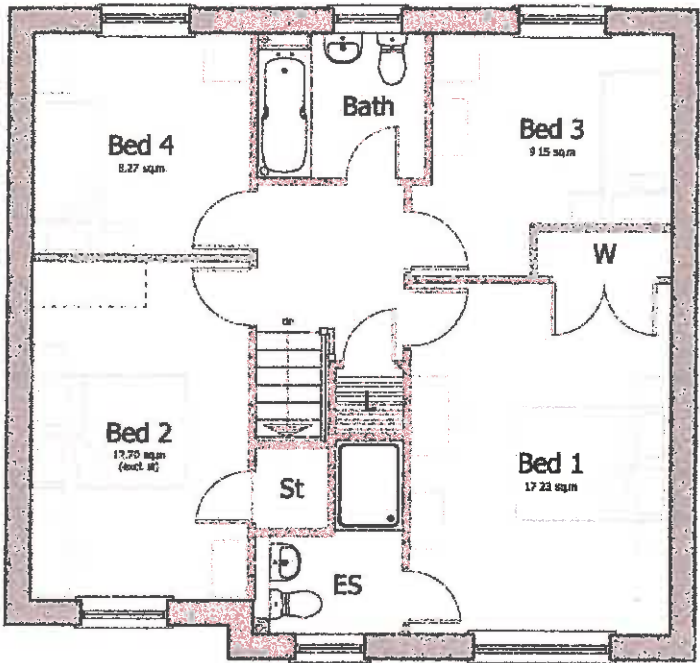

FIRST FLOOR PLAN

PRESTON ROAD, LONGRIDGE
CHELMSFORD - PLANS AND ELEVATIONS




Kier Living Ltd
Tungsten Building
Central Boulevard
Blythe Valley Park B90 8AU
Tel: 0121 713 6300 Fax: 0121 713 6539
© Kier Group plc 2016. All rights reserved.

DRAWING NO. KSHT-CHELM-101-60
SCALE 1:100 @ A3
FLOOR AREA 118 m² / 1268 ft²
DATE 09.02.16
DRAWN SB
CHECK MC

Chelmsford
Urban Core




FRONT ELEVATION

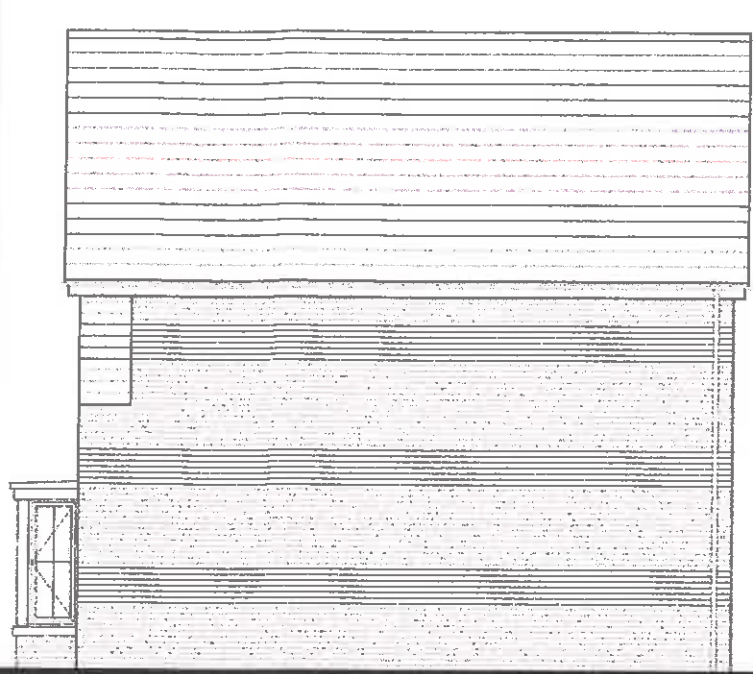


SIDE ELEVATION



REAR ELEVATION

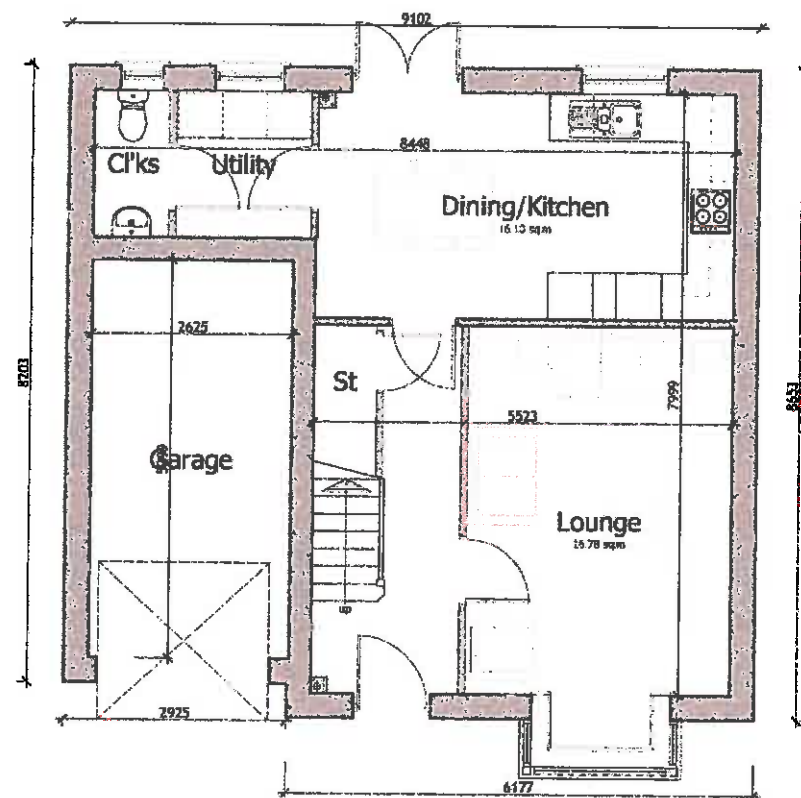

GROUND FLOOR PLAN

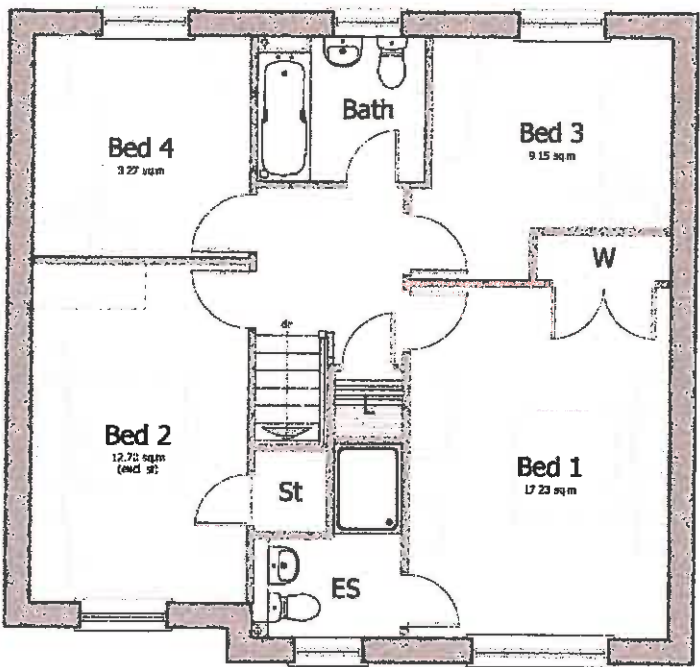

FIRST FLOOR PLAN

PRESTON ROAD, LONGRIDGE
CHELMSFORD - PLANS AND ELEVATIONS




Kier Living Ltd
Tungsten Building
Central Boulevard
Blythe Valley Park B80 8AU
Tel: 0121 713 6300 Fax: 0121 713 6539
© Kier Group plc 2016. All rights reserved.

DRAWING NO. KSHT-CHELM-101-50
SCALE 1:100 @ A3
FLOOR AREA 118 m² / 1269 ft²
DATE 09.02.16
DRAWN SB
CHECK MC


CRANFORD 2
Focal Plot




FRONT ELEVATION

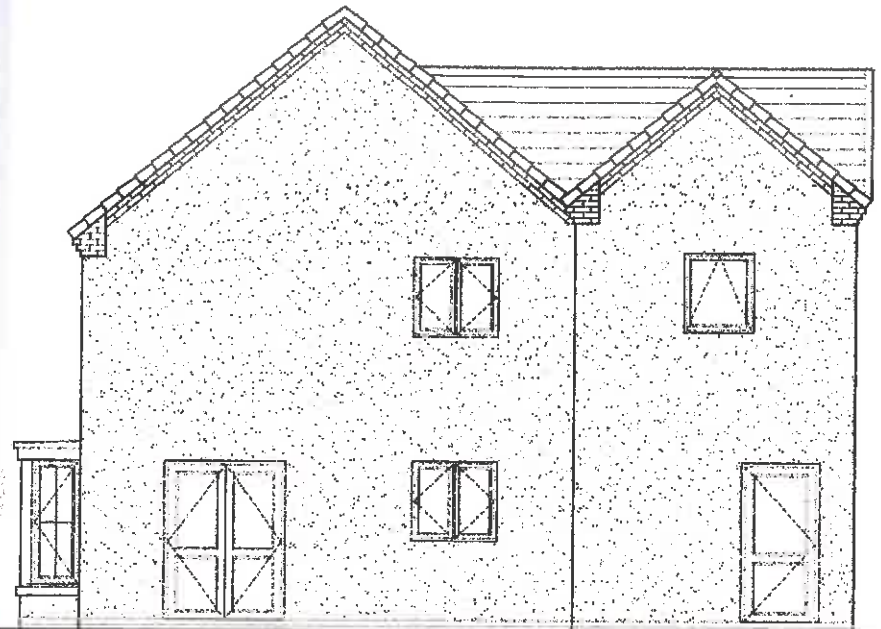


SIDE ELEVATION

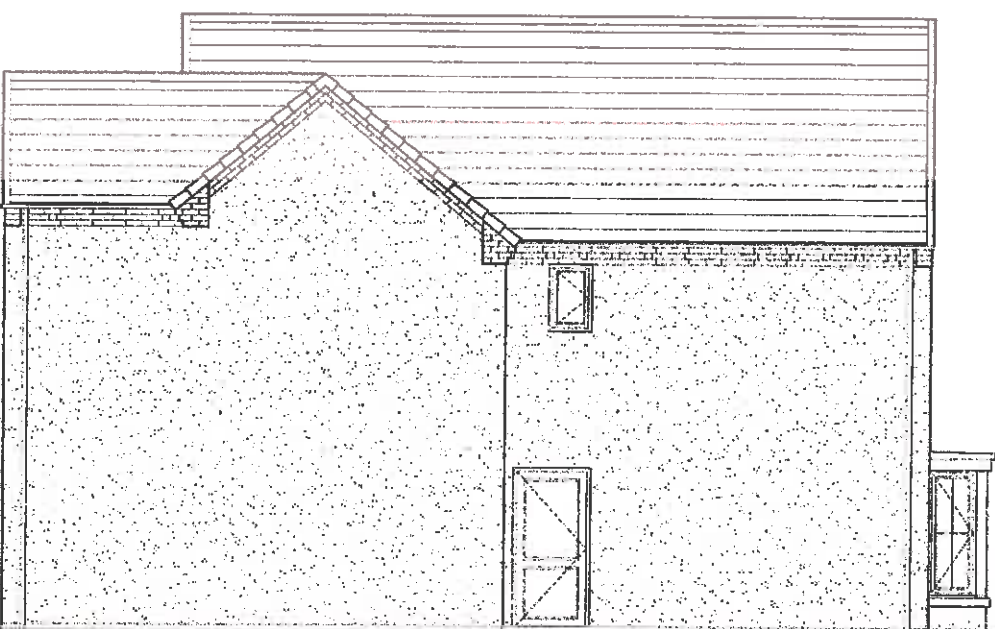

REAR ELEVATION

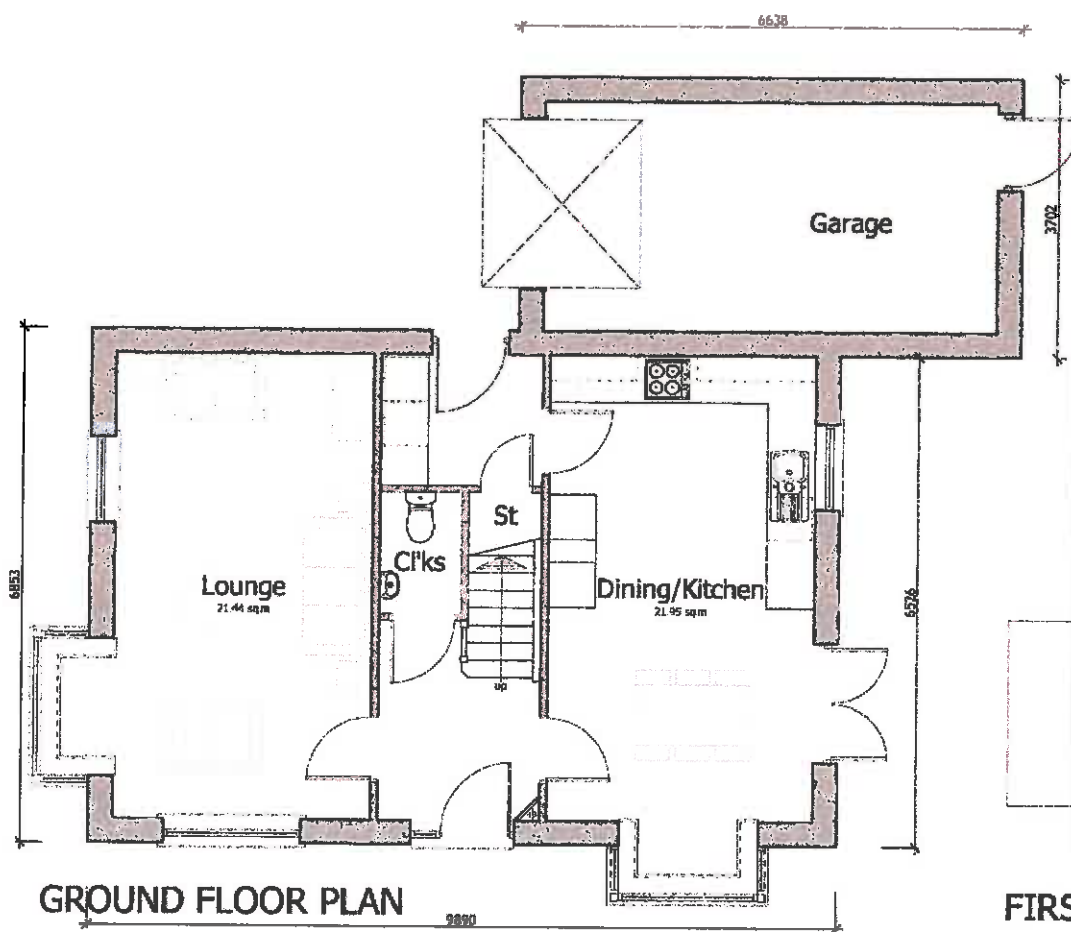

GROUND FLOOR PLAN

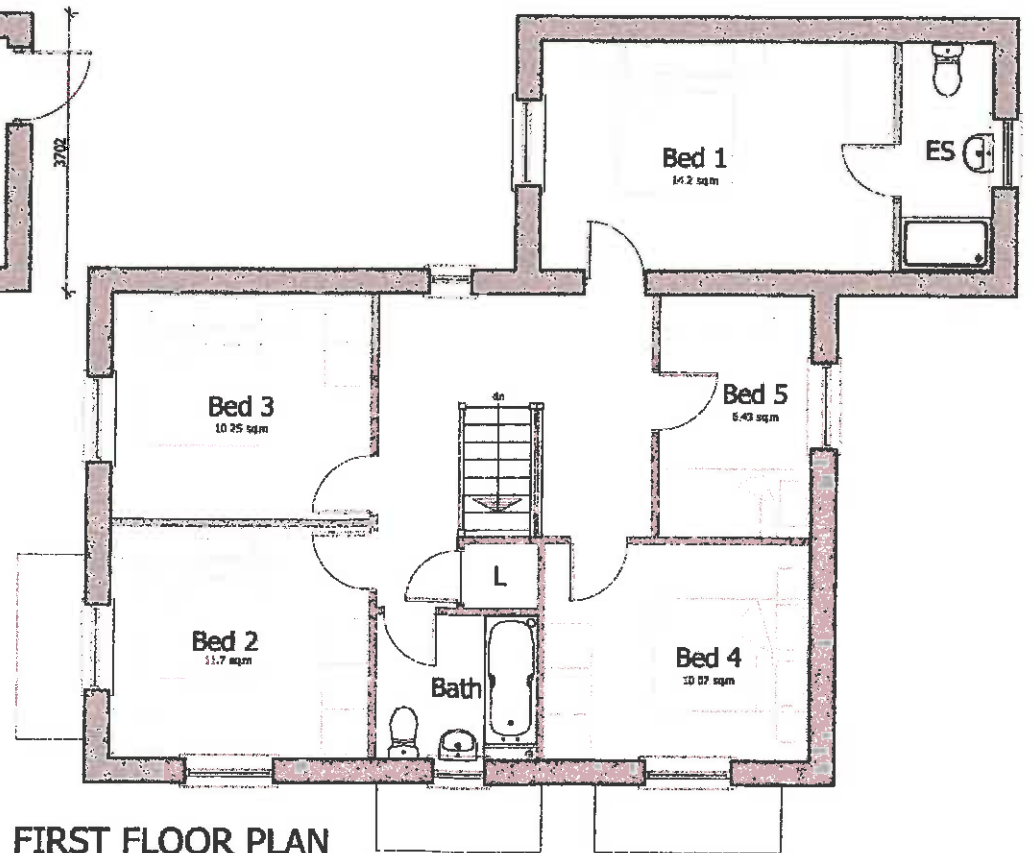

FIRST FLOOR PLAN



SIDE ELEVATION

PRESTON ROAD, LONGRIDGE
CRANFORD 2 - PLANS AND ELEVATIONS



Kier Living Ltd
Tungsten Building
Central Boulevard
Blythe Valley Park B80 8AU
Tel: 0121 713 6300 Fax: 0121 713 6539
© Kier Group plc 2016. All rights reserved.

DRAWING NO.	KSHT-CRAN 2-101-50
SCALE	1:100 @ A3
FLOOR AREA	135.95 m² / 1453.4 ft²
DATE	07.09.17
DRAWN	JAS
CHECK	MPSL


CRANFORD 2
Green Edge




FRONT ELEVATION




SIDE ELEVATION

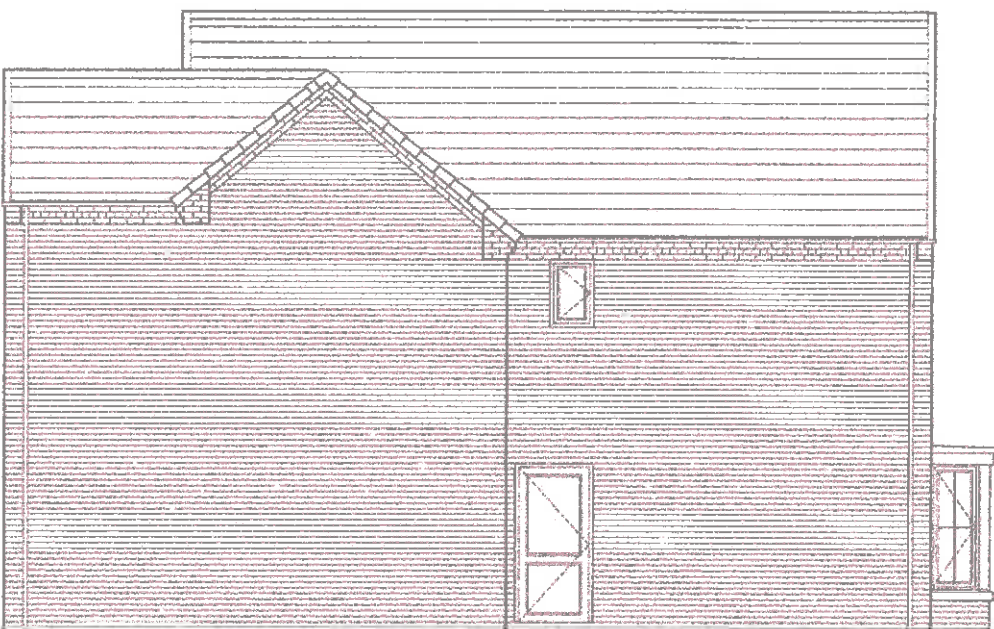

REAR ELEVATION

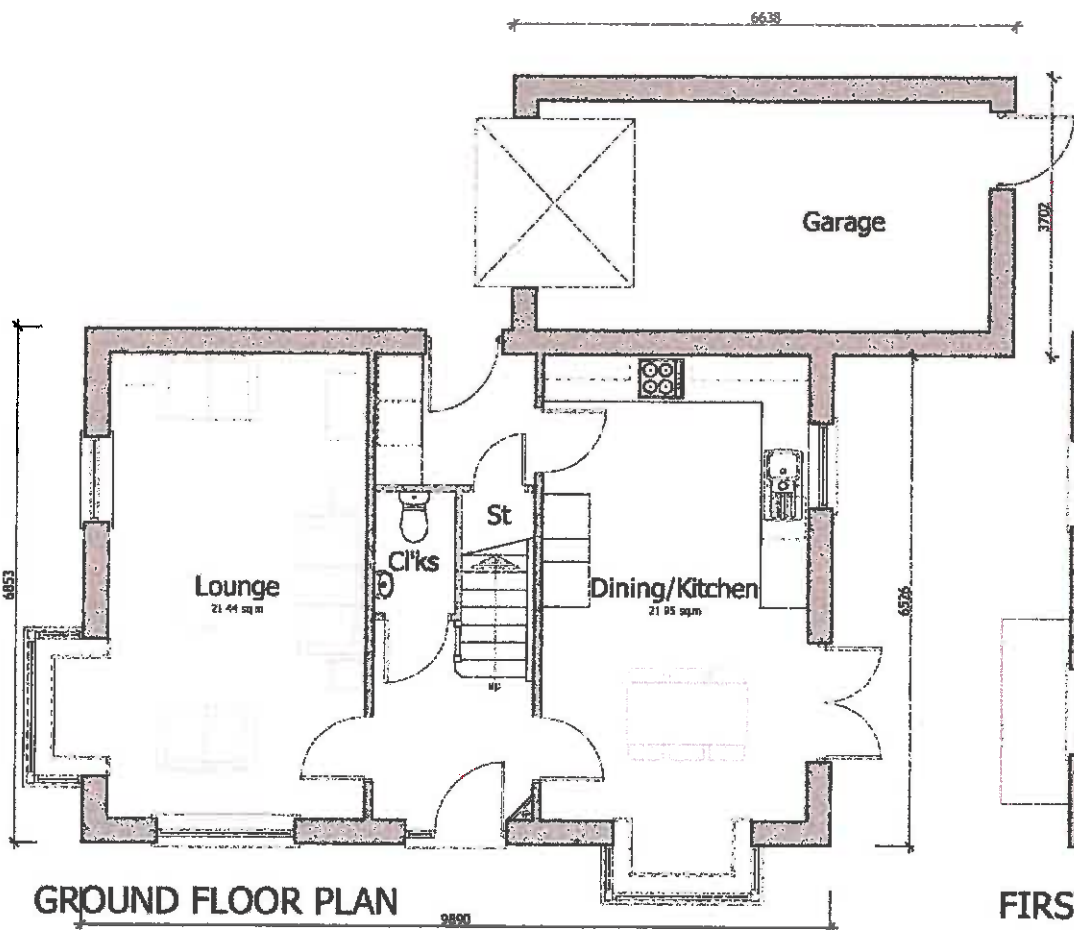

GROUND FLOOR PLAN

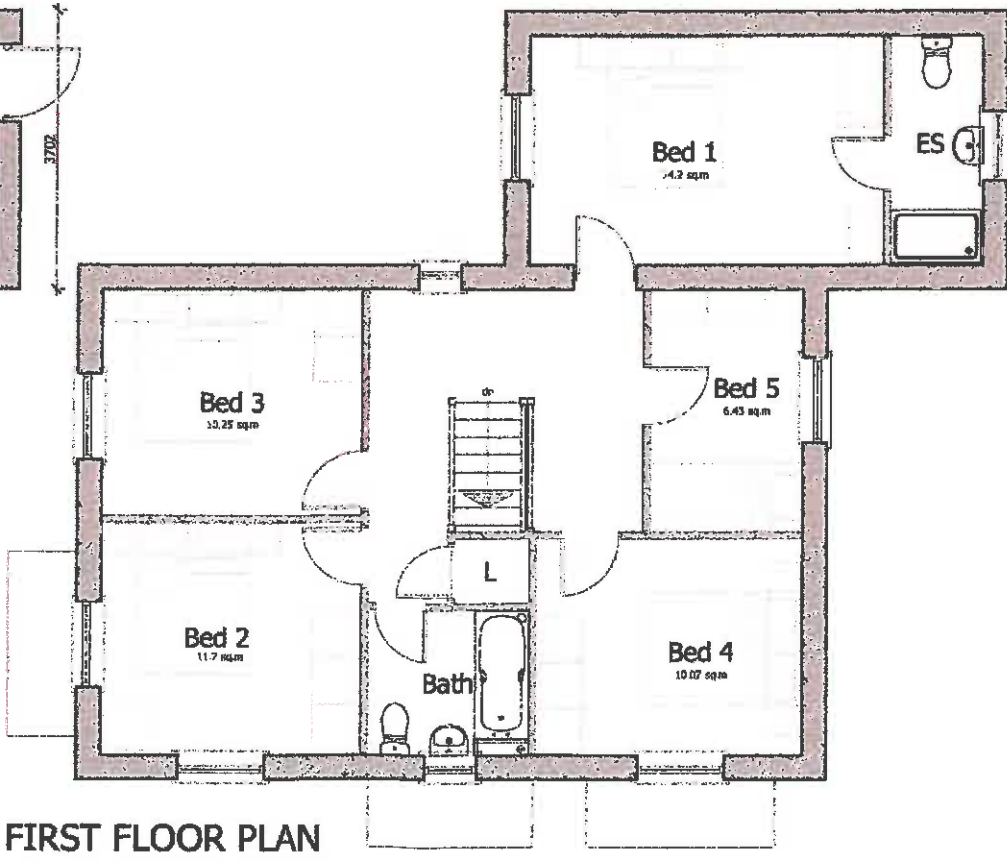

FIRST FLOOR PLAN



SIDE ELEVATION

PRESTON ROAD, LONGRIDGE
CRANFORD 2 - PLANS AND ELEVATIONS




Kier Living Ltd
Tungsten Building
Central Boulevard
Blythe Valley Park B90 8AU
Tel: 0121 713 6300 Fax: 0121 713 6539
© Kier Group plc 2016. All rights reserved.

DRAWING NO. KSHT-CRAN 2-101-50
SCALE 1:100 @ A3
FLOOR AREA 136 m² / 1469 ft²
DATE 07.09.17
DRAWN JAS
CHECK MPST


CRANFORD 2 Stone Edge




FRONT ELEVATION

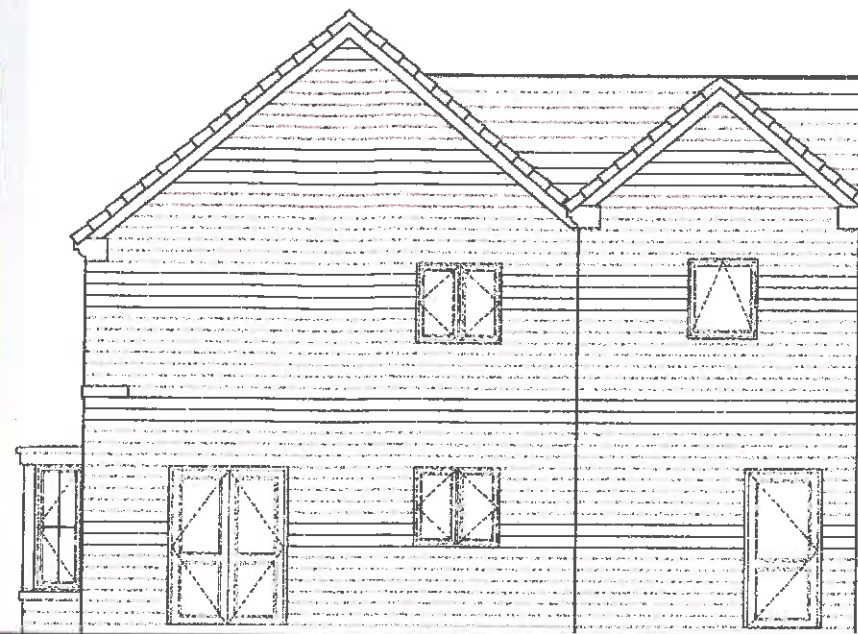


SIDE ELEVATION

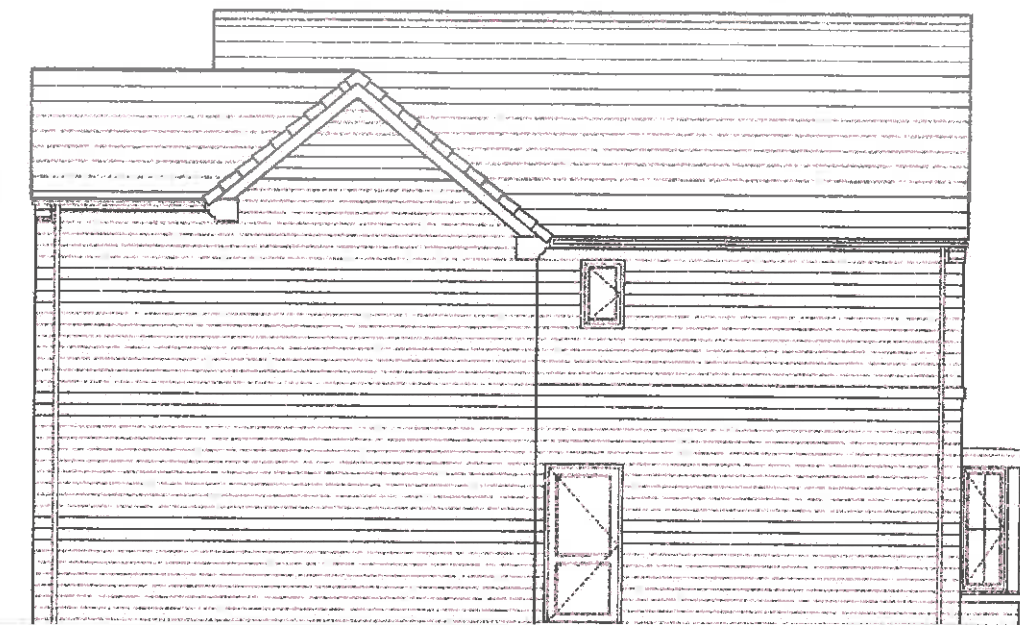

REAR ELEVATION

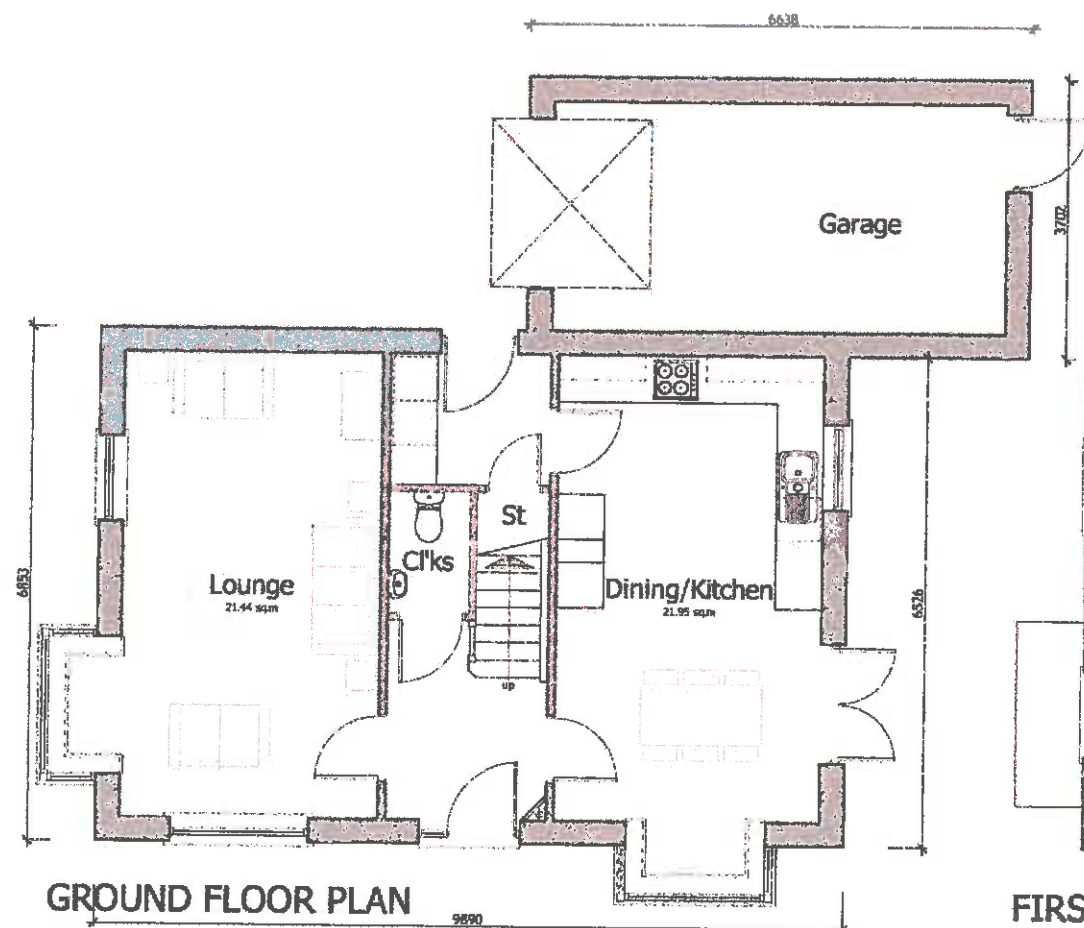

GROUND FLOOR PLAN

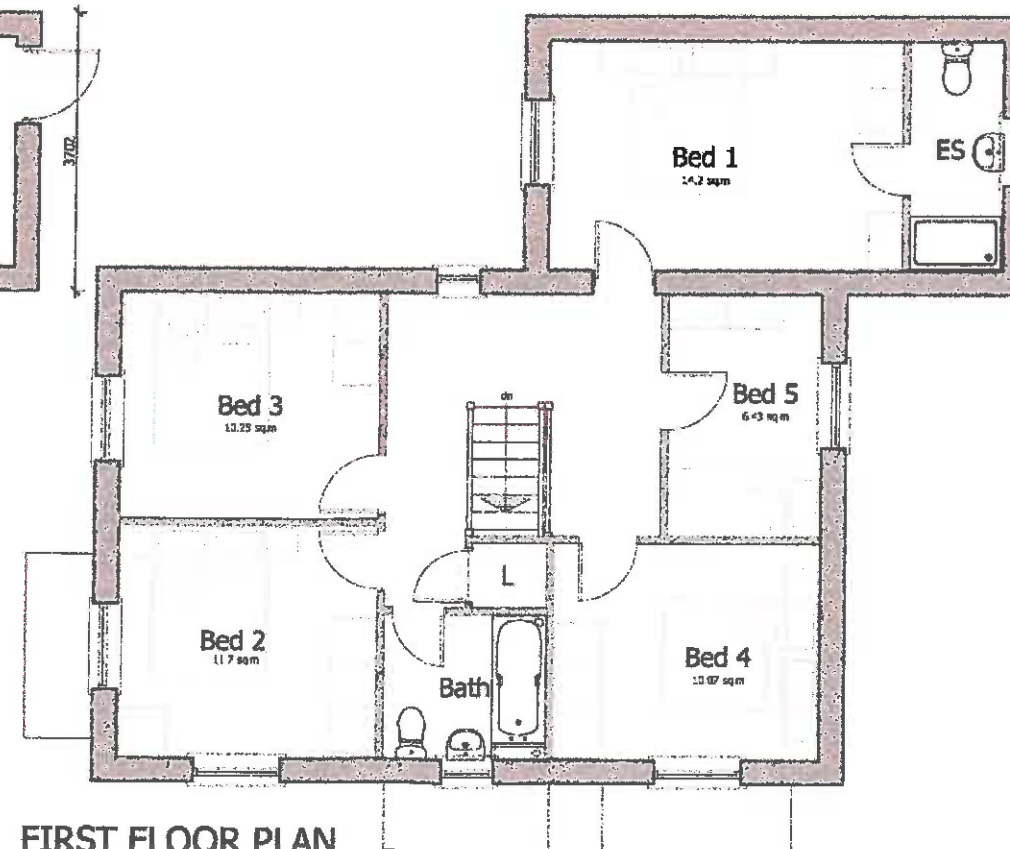

FIRST FLOOR PLAN



SIDE ELEVATION

PRESTON ROAD, LONGRIDGE
CRANFORD 2 - PLANS AND ELEVATIONS



Kier Living Ltd
Tungeton Building
Central Boulevard
Blythe Valley Park B90 8AU
Tel: 0121 713 6300 Fax: 0121 713 6539
© Kier Group plc 2016. All rights reserved.

DRAWING NO. KSHT-CRAN 2-101-50
SCALE 1:100 @ A3
FLOOR AREA 136 m² / 1469 ft²
DATE 07.09.17
DRAWN JAS
CHECK MPGL

CRANFORD 2 Urban Core




FRONT ELEVATION




SIDE ELEVATION



REAR ELEVATION

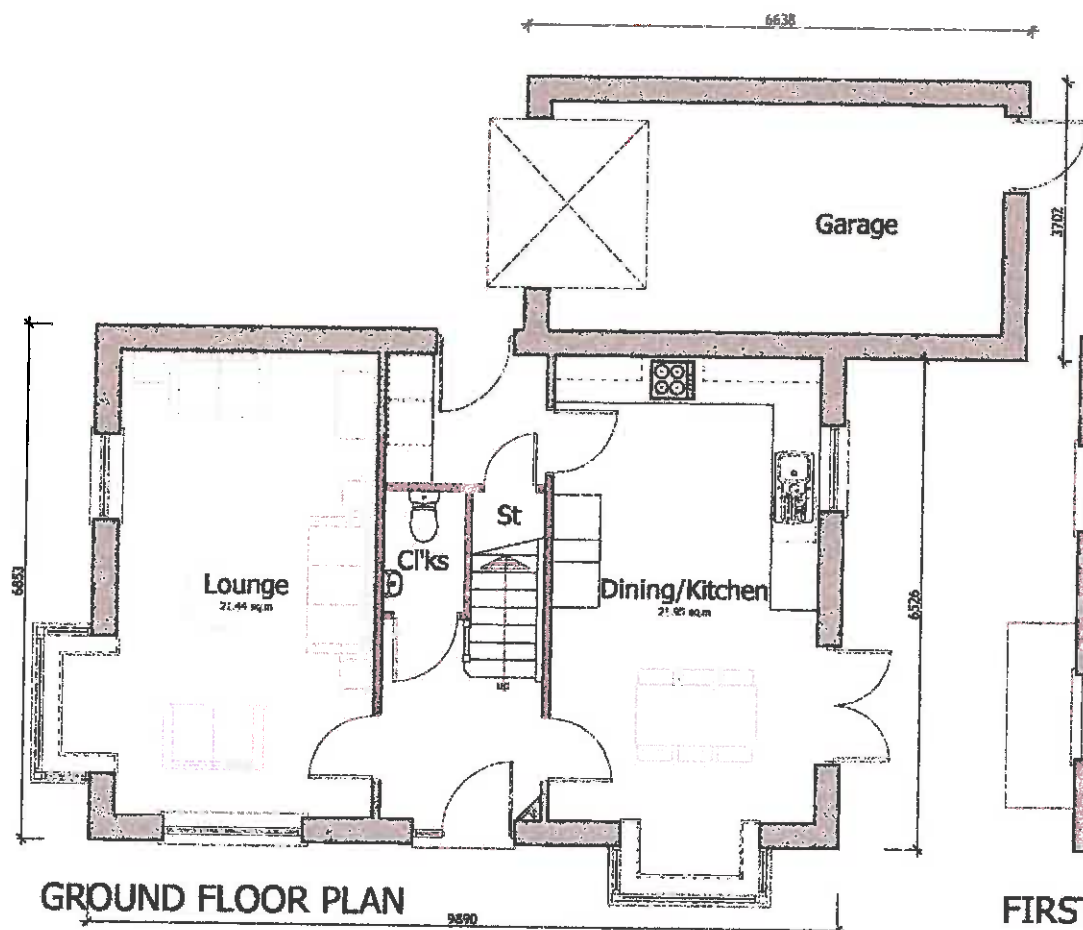

GROUND FLOOR PLAN

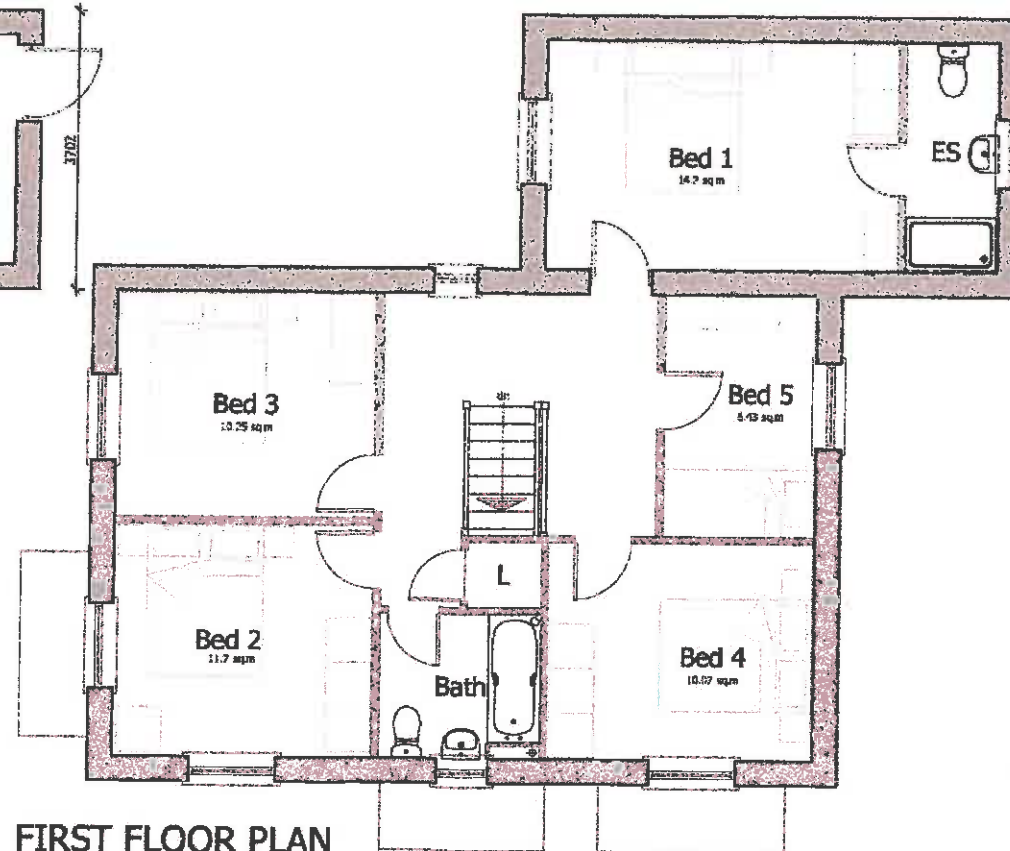

FIRST FLOOR PLAN



SIDE ELEVATION

PRESTON ROAD, LONGRIDGE
CRANFORD 2 - PLANS AND ELEVATIONS




Kier Living Ltd
Tungsten Building
Central Boulevard
Blythe Valley Park B80 8AU
Tel: 0121 713 6300 Fax: 0121 713 6538
© Kier Group plc 2016. All rights reserved.

DRAWING NO. KSHT-CRAN 2-101-60
SCALE 1:100 @ A3
FLOOR AREA 136 m² / 1469 ft²
DATE 07.08.17
DRAWN JAS
CHECK MPSL


DENTON Green Edge




FRONT ELEVATION

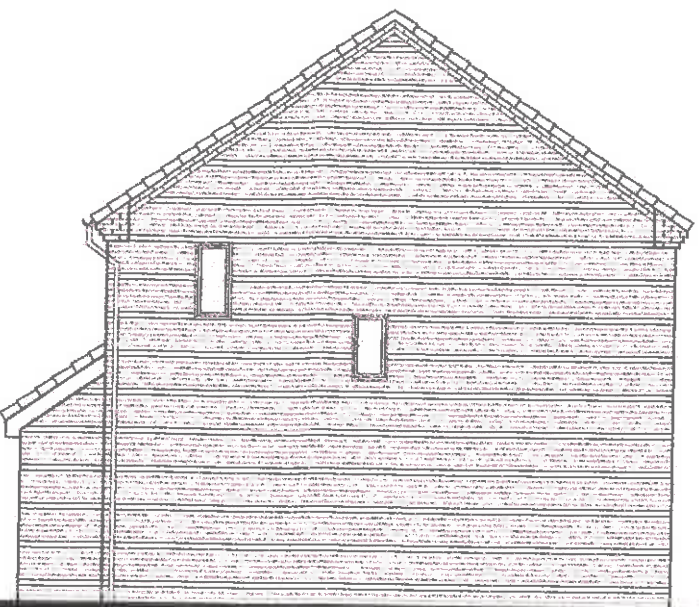


SIDE ELEVATION

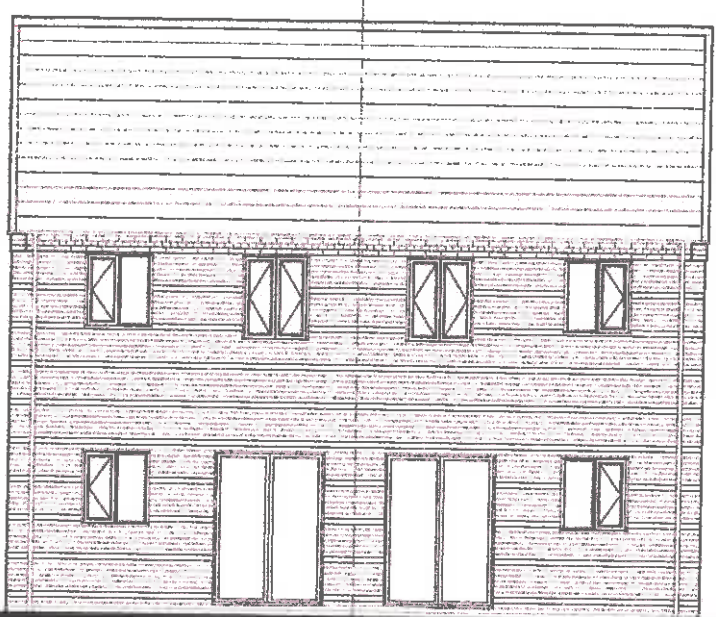

REAR ELEVATION

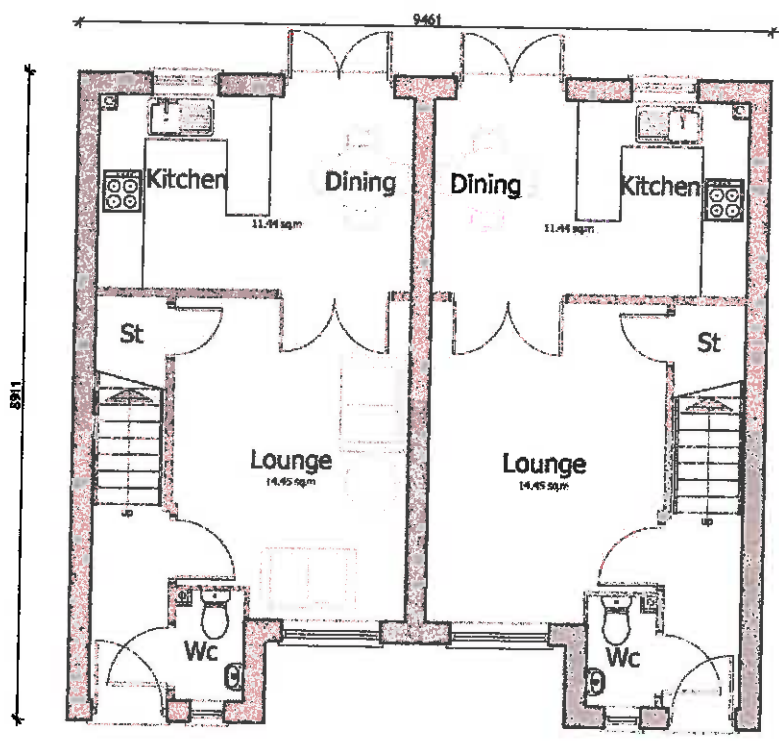

GROUND FLOOR PLAN

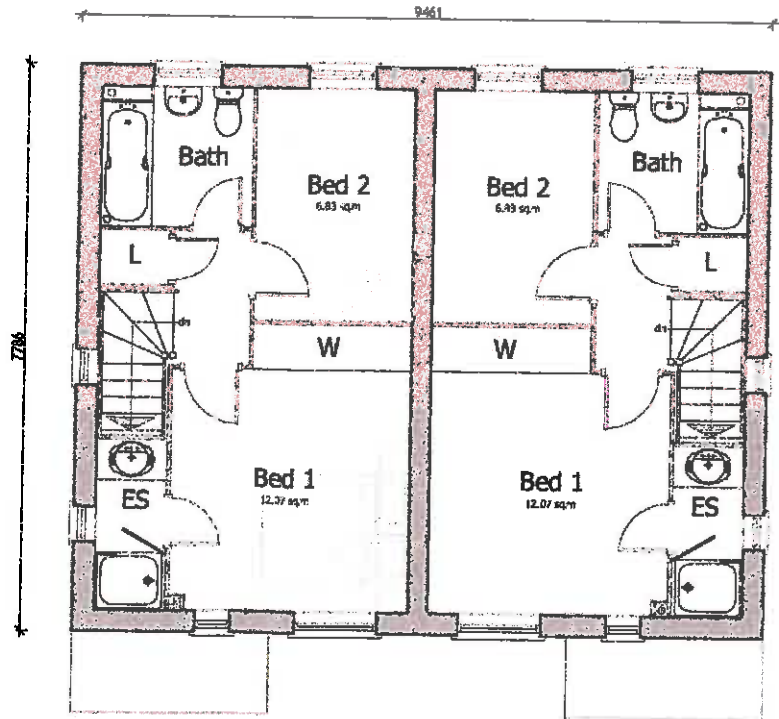

FIRST FLOOR PLAN

PRESTON ROAD, LONGRIDGE
DENTON - PLANS AND ELEVATIONS




Kier Living Ltd
Tungsten Building
Central Boulevard
Blythe Valley Park B80 8AU
Tel: 0121 713 6300 Fax: 0121 713 6539
© Kier Group plc 2018. All rights reserved.

DRAWING NO.	KSHT-DENT-101-50
SCALE	1:100 @ A3
FLOOR AREA	64.30 m ² / 692 ft ²
DATE	07.08.17
DRAWN	DH
CHECK	MPSL


DENTON
URBAN CORE




FRONT ELEVATION

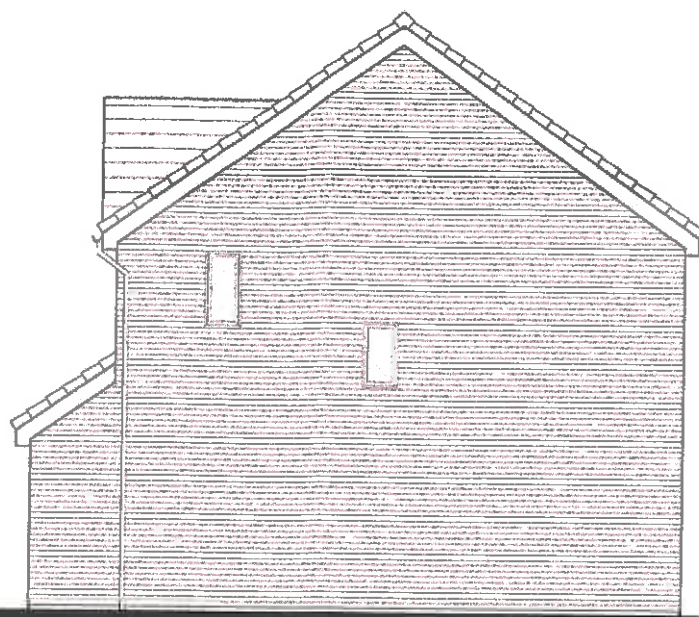


SIDE ELEVATION

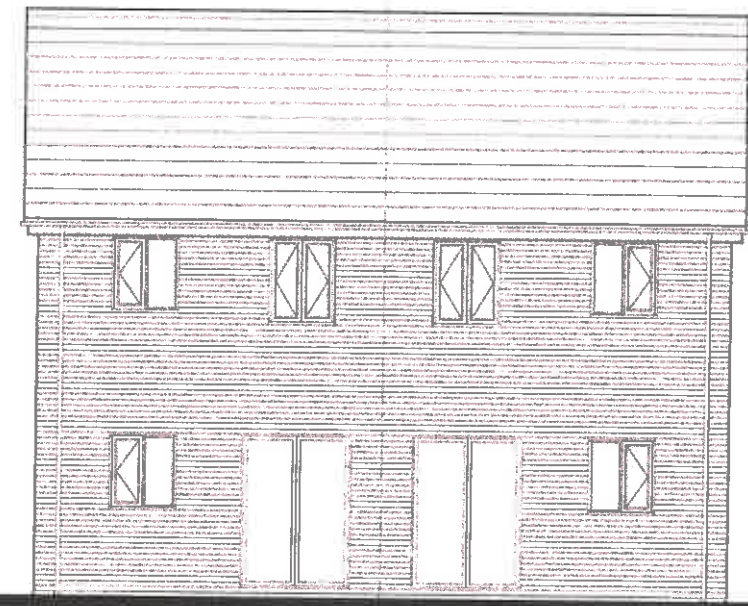

REAR ELEVATION

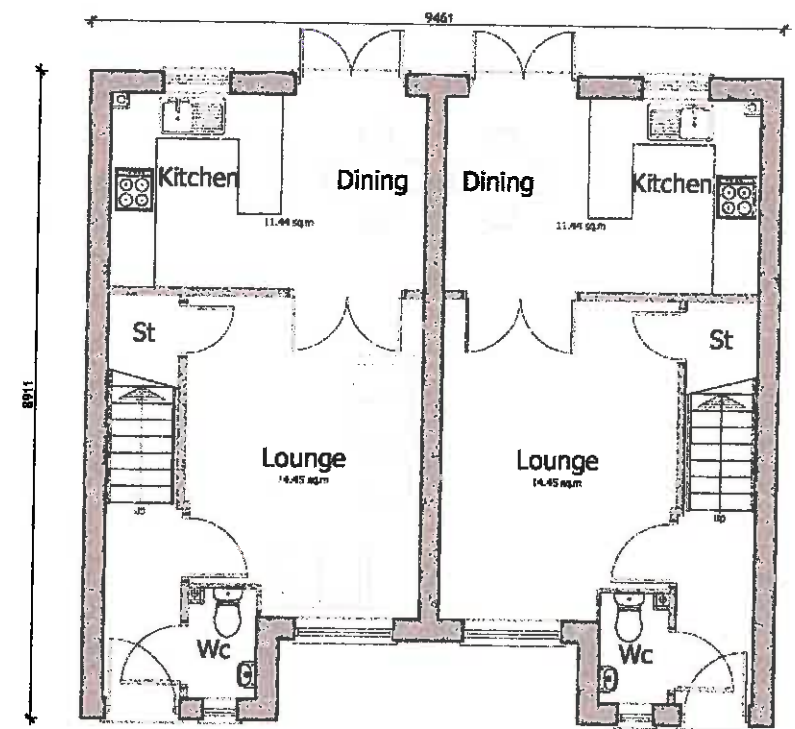

GROUND FLOOR PLAN

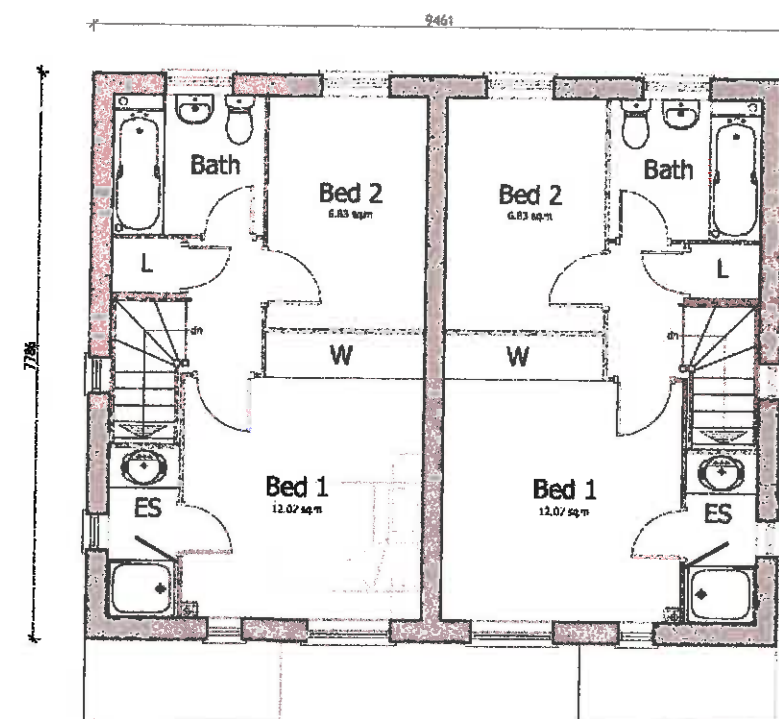

FIRST FLOOR PLAN

PRESTON ROAD, LONGRIDGE
DENTON - PLANS AND ELEVATIONS




Kier Living Ltd
Tungsten Building
Central Boulevard
Blythe Valley Park B90 8AU
Tel: 0121 713 6300 Fax: 0121 713 6539
© Kier Group plc 2016. All rights reserved.


DRAWING NO.	KSHT-DENT-101-50
SCALE	1:100 @ A3
FLOOR AREA	64.30 m ² / 692 ft ²
DATE	07.08.17
DRAWN	DH
CHECK	MPSL

ELDERWOOD

Focal Plot

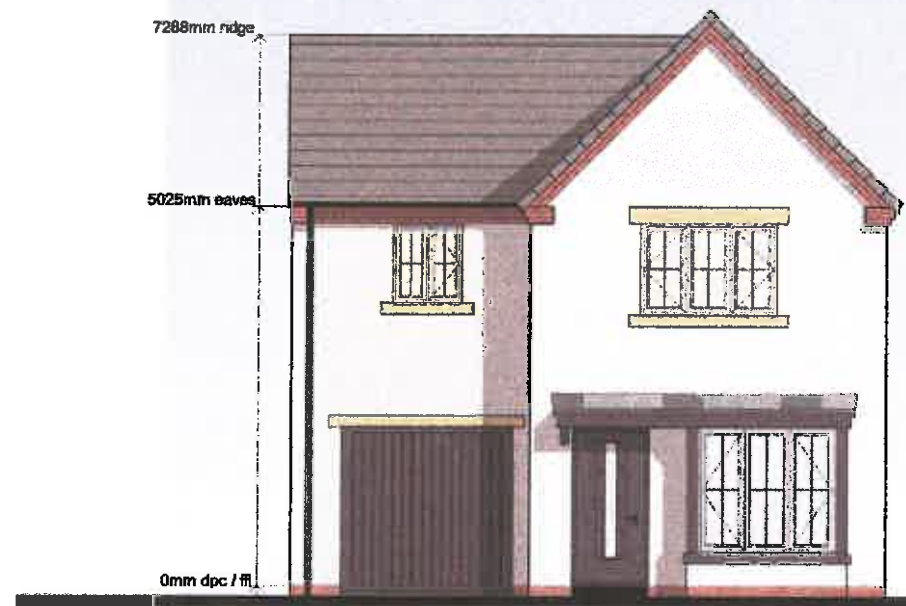


FRONT ELEVATION

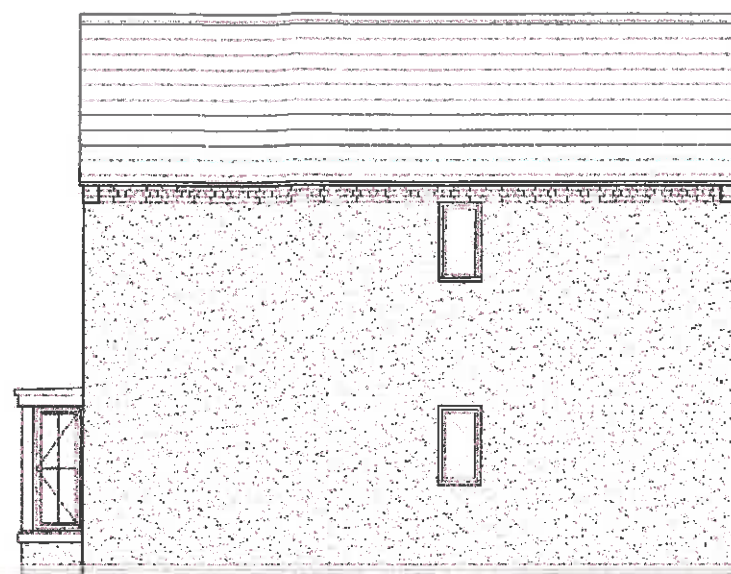


SIDE ELEVATION



REAR ELEVATION

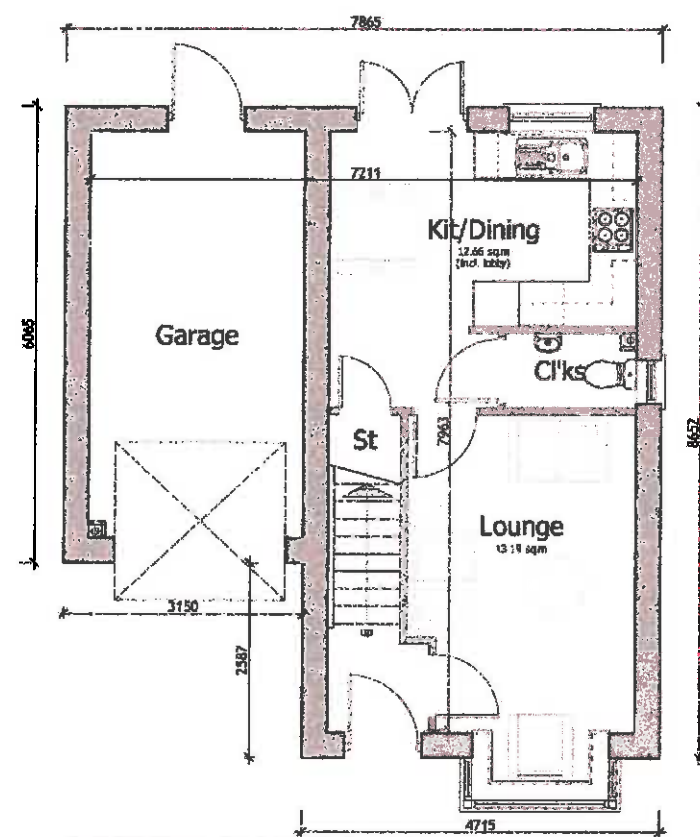

GROUND FLOOR PLAN

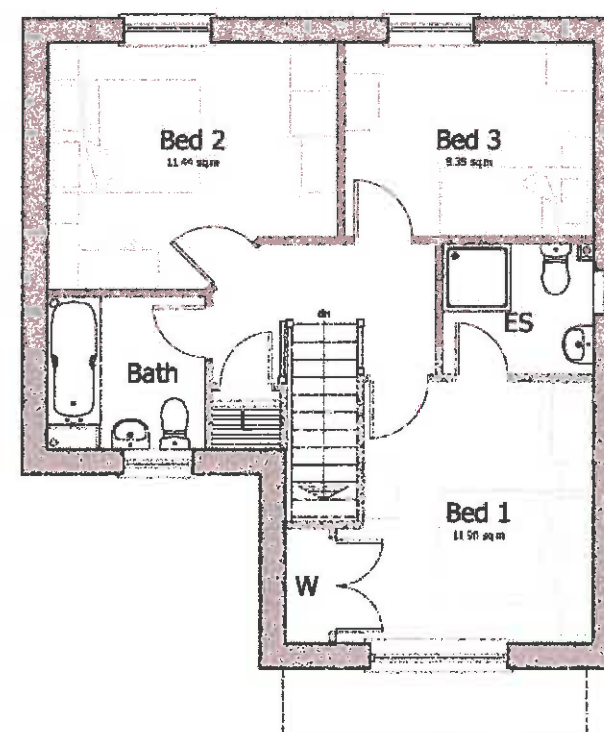

FIRST FLOOR PLAN

PRESTON ROAD, LONGRIDGE
ELDERWOOD - PLANS AND ELEVATIONS




Kier Living Ltd
Tungsten Building
Central Boulevard
Blythe Valley Park B90 8AU
Tel: 0121 713 6300 Fax: 0121 713 6639
© Kier Group plc 2016. All rights reserved.

DRAWING NO.	KSHT-ELDE-101-60
SCALE	1:100 @ A3
FLOOR AREA	82.92 m ² / 893 ft ²
DATE	09.02.18
DRAWN	SB
CHECK	MC

ELDERWOOD Green Edge




FRONT ELEVATION

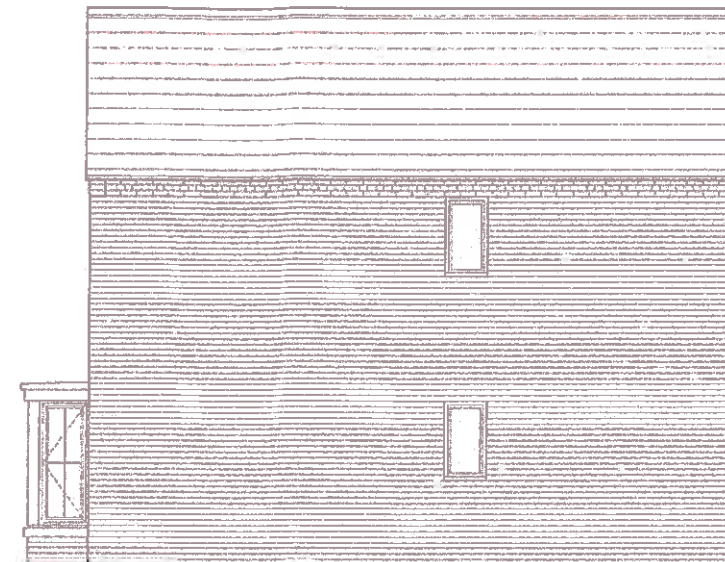


SIDE ELEVATION



REAR ELEVATION

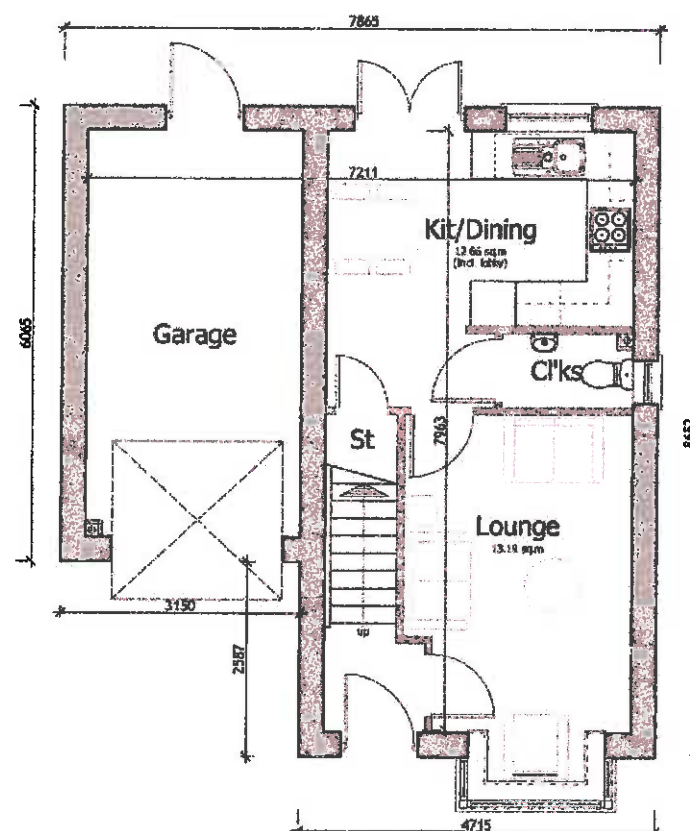

GROUND FLOOR PLAN

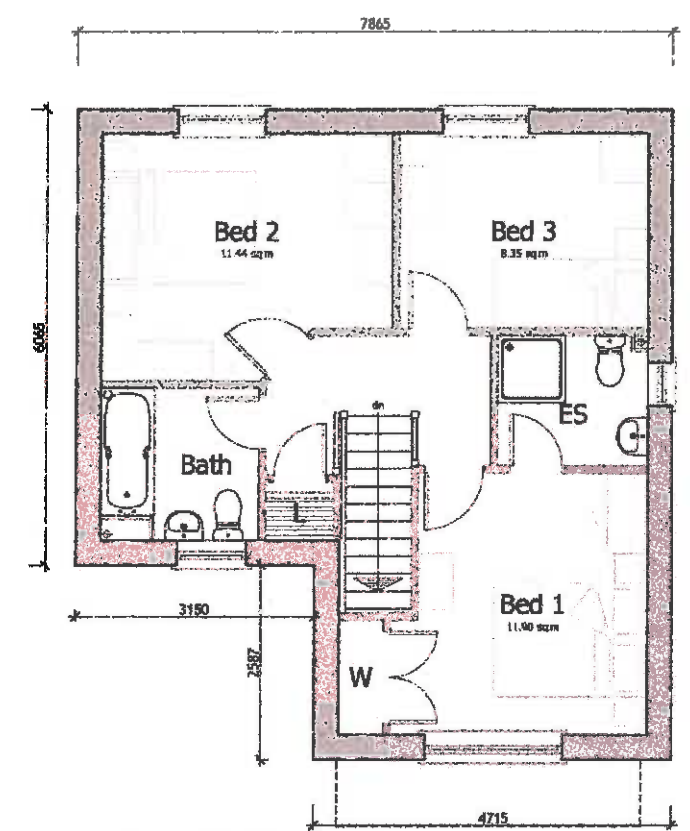

FIRST FLOOR PLAN

PRESTON ROAD, LONGRIDGE
ELDERWOOD - PLANS AND ELEVATIONS




Kier Living Ltd
Tungsten Building
Central Boulevard
Blythe Valley Park B90 8AU
Tel: 0121 713 6300 Fax: 0121 713 6538
© Kier Group plc 2016. All rights reserved.

DRAWING NO.	KSHT-ELDE-101-50
SCALE	1:100 @ A3
FLOOR AREA	82.92 m ² / 893 ft ²
DATE	09.02.16
DRAWN	SB
CHECK	MC

ELDERWOOD Urban Core




FRONT ELEVATION

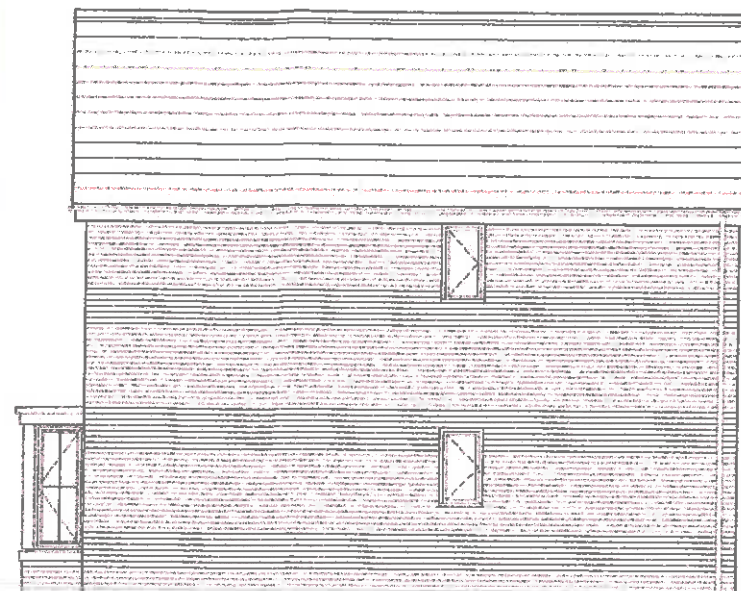


SIDE ELEVATION



REAR ELEVATION

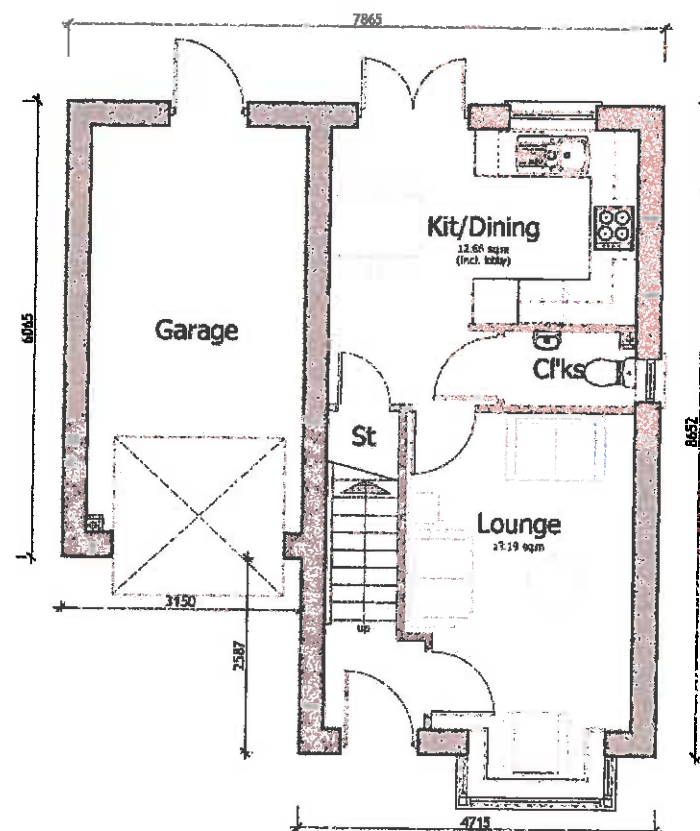

GROUND FLOOR PLAN

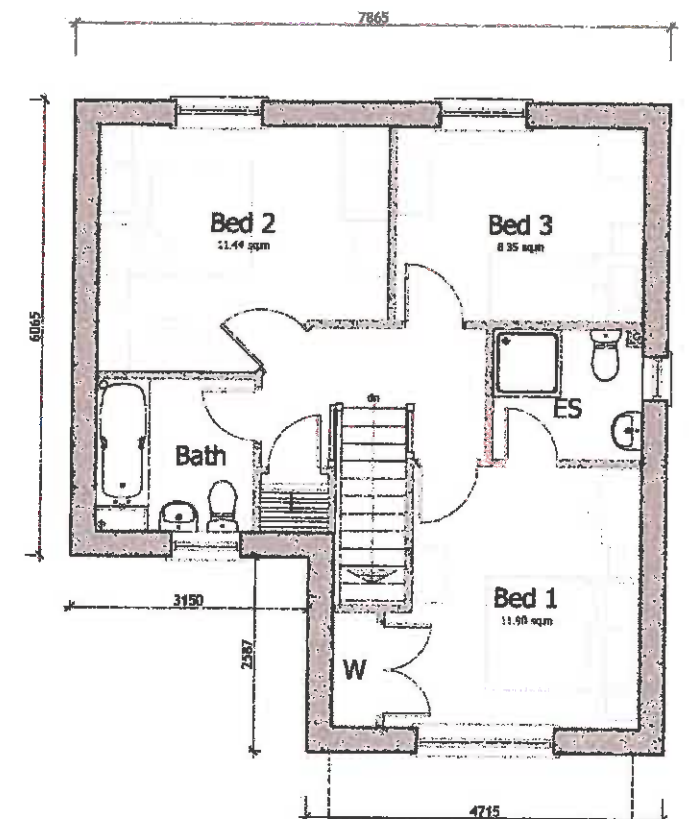

FIRST FLOOR PLAN

PRESTON ROAD, LONGRIDGE
ELDERWOOD - PLANS AND ELEVATIONS



Kier Living Ltd
Tungsten Building
Central Boulevard
Blythe Valley Park B90 8AU
Tel: 0121 713 6300 Fax: 0121 713 6539
© Kier Group plc 2016. All rights reserved.

DRAWING NO.	KSHT-ELDE-101-50
SCALE	1:100 @ A3
FLOOR AREA	82.92 m ² / 893 ft ²
DATE	09.02.16
DRAWN	SB
CHECK	MC


ELLESWORTH
Focal Plot



FRONT ELEVATION



SIDE ELEVATION

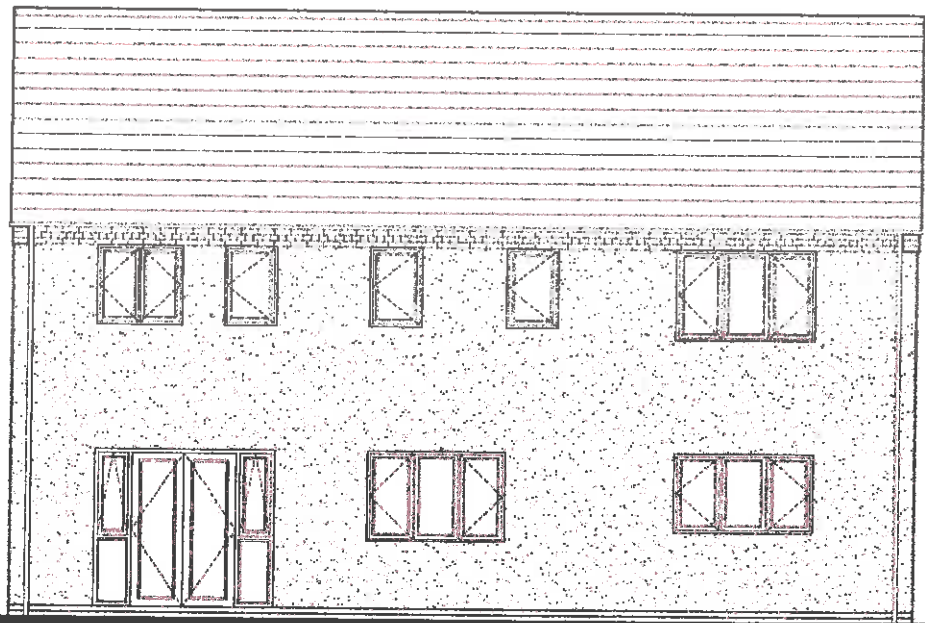

REAR ELEVATION



SIDE ELEVATION



PRESTON ROAD, LONGRIDGE
ELLESWORTH - ELEVATIONS



Kier Living Ltd
Tungsten Building
Central Boulevard
Blythe Valley Park B90 8AU
Tel: 0121 713 6300 Fax: 0121 713 6539
© Kier Group plc 2016. All rights reserved.

DRAWING NO. KSHT-ELLE 2-101-51
SCALE 1:100 @ A3
FLOOR AREA 164.01 m² / 1765 ft²
DATE 07.09.17
DRAWN JAS
CHECK MPST

ELLESWORTH Focal

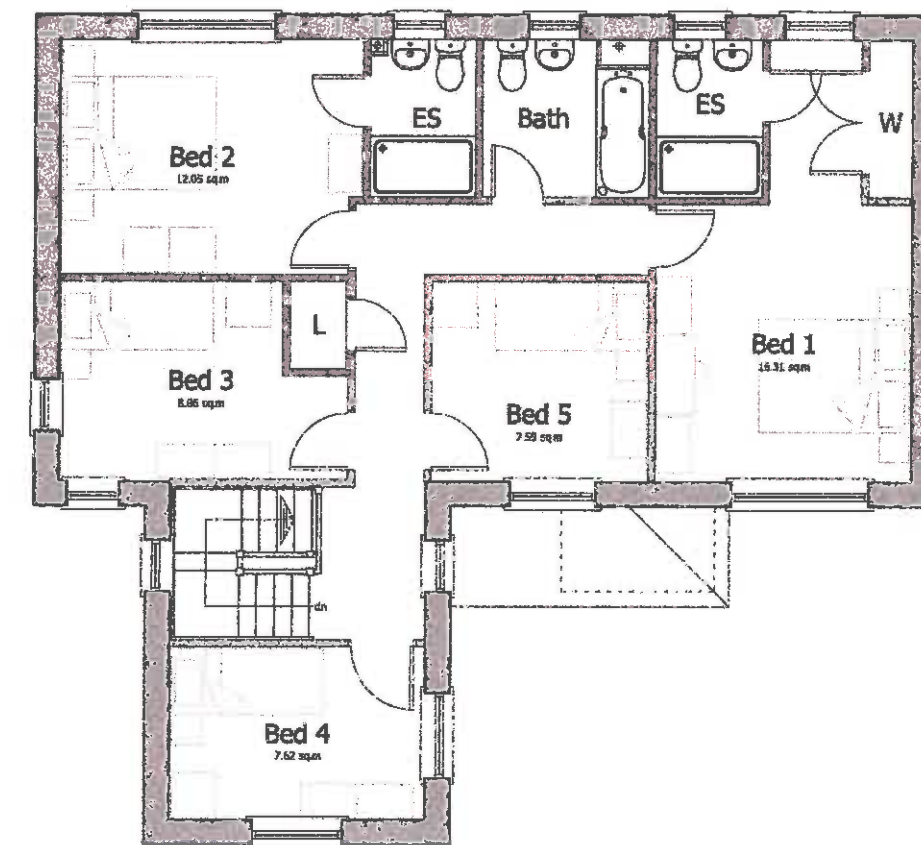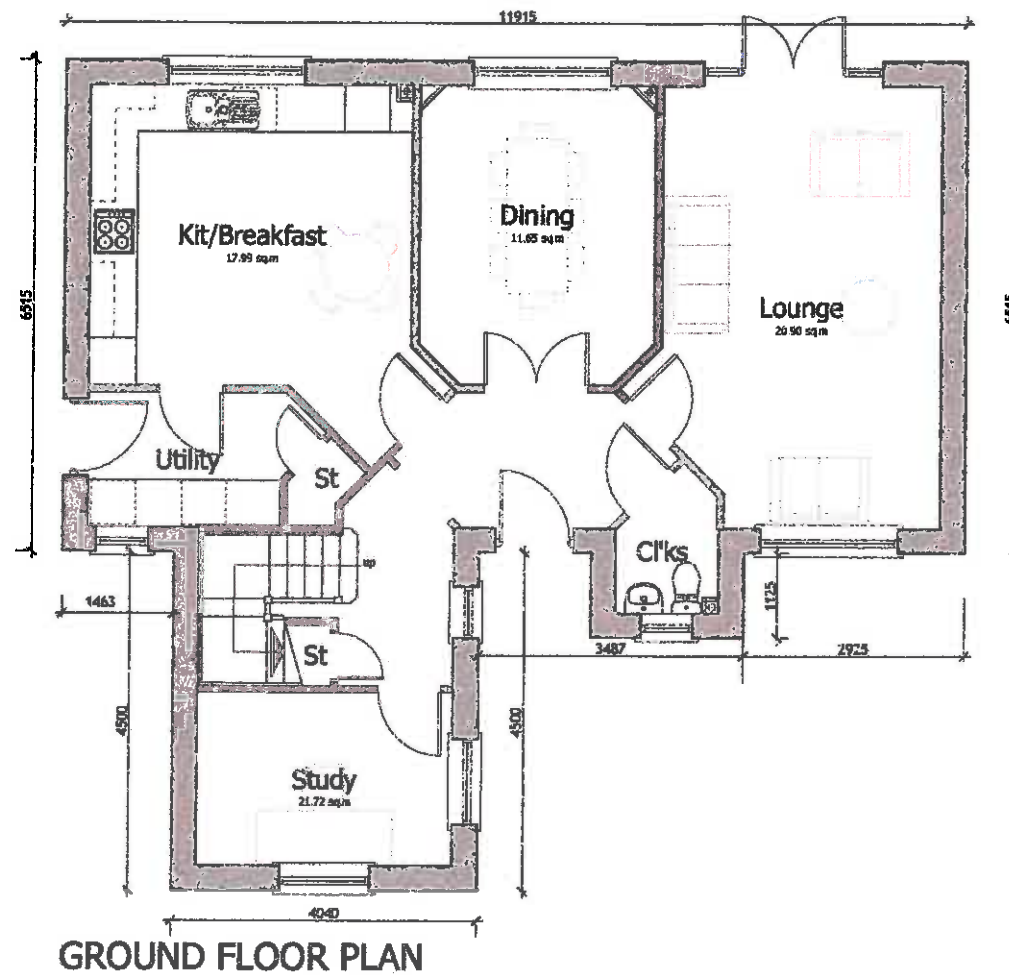

PRESTON ROAD, LONGRIDGE
ELLESWORTH - FLOOR PLANS



Kier Living Ltd
Tungsten Building
Central Boulevard
Blythe Valley Park B80 8AU
Tel: 0121 713 6300 Fax: 0121 713 6539
© Kier Group plc 2016. All rights reserved.

DRAWING NO.	KSHT-ELLE 2-101-50
SCALE	1:100 @ A3
FLOOR AREA	164.01 m ² / 1765 ft ²
DATE	07.09.17
DRAWN	JAS
CHECK	MPSL

ELLESWORTH Green Edge




FRONT ELEVATION



SIDE ELEVATION




REAR ELEVATION

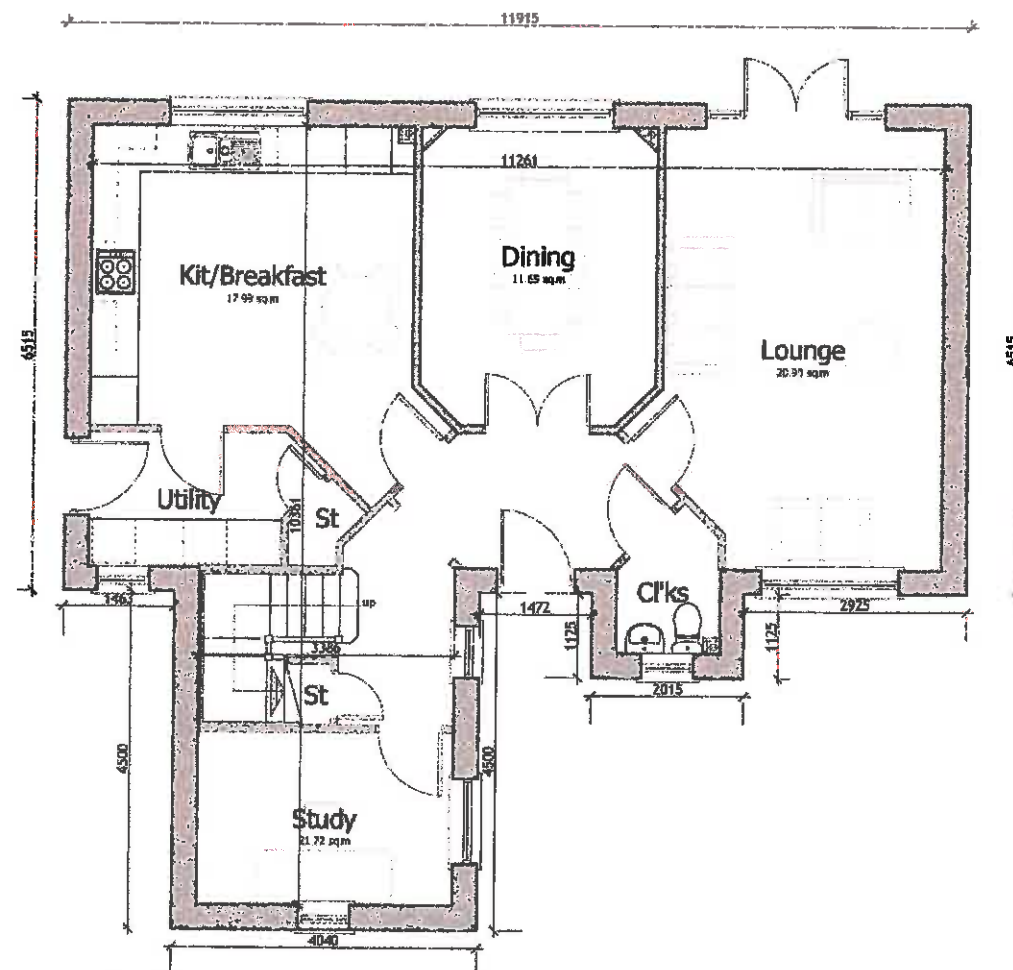

GROUND FLOOR PLAN

NOTE: First floor side elevation, bedroom 3 window to be omitted when overlooking. Plots: 8, 12, 14, 34, 44, 59, 62, 64, 179 & 180.

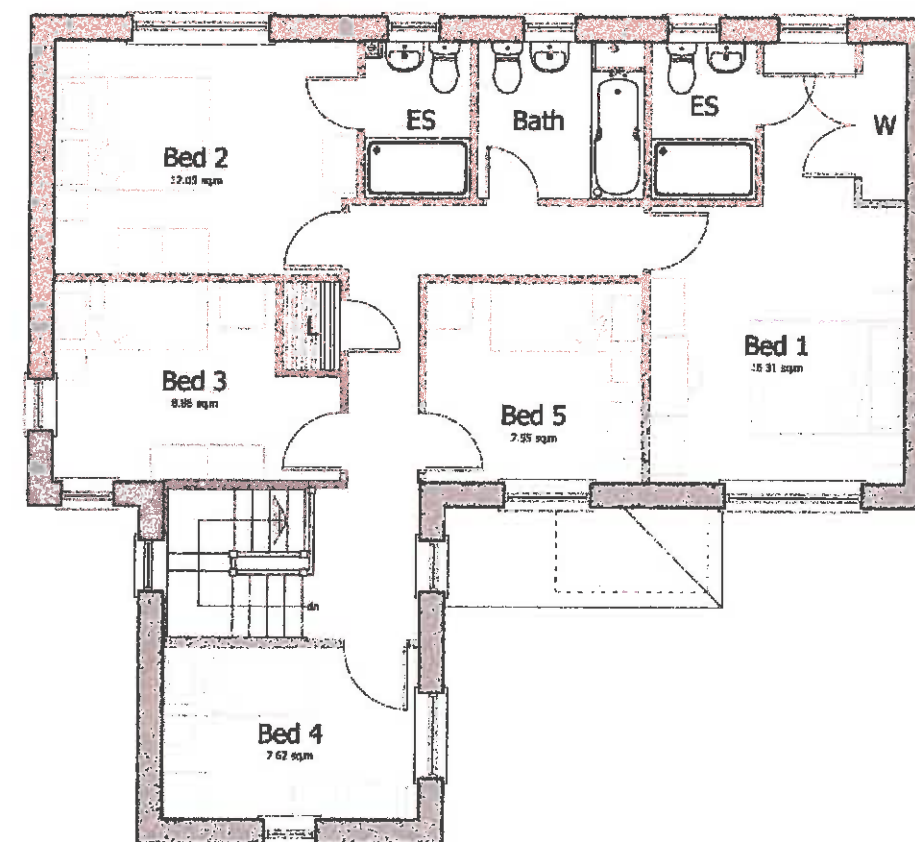

FIRST FLOOR PLAN

PRESTON, LONGRIDGE
ELLESWORTH - PLANS AND ELEVATIONS



Kier Living Ltd
Tungsten Building
Central Boulevard
Blythe Valley Park B90 8AU
Tel: 0121 713 6300 Fax: 0121 713 6539
© Kier Group plc 2016. All rights reserved.

DRAWING NO. KSHT-ELLE-101-50
SCALE 1:100 @ A3
FLOOR AREA 164.01 m² / 1765 ft²
DATE 09.02.16
DRAWN SB
CHECK MC

REV NOTES DATE BY/CHK

ELLESWORTH Stone Edge




FRONT ELEVATION



SIDE ELEVATION




REAR ELEVATION

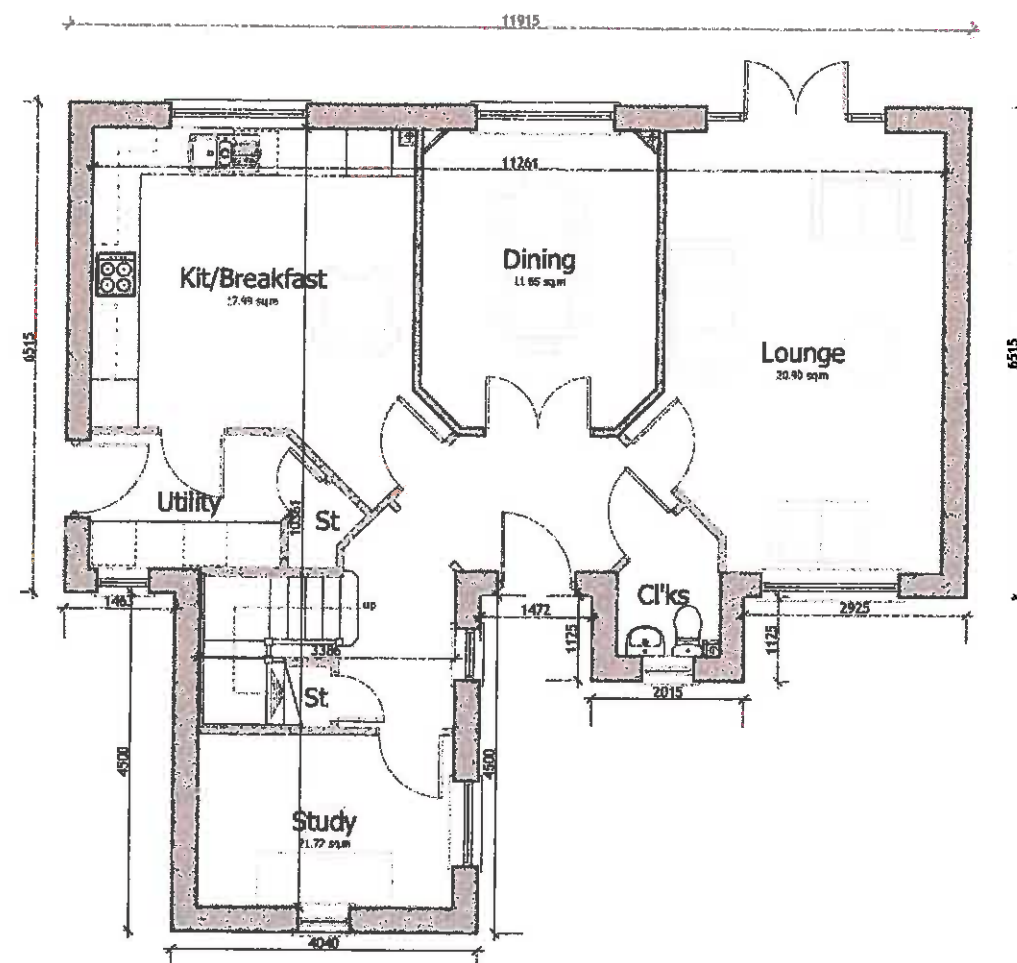

GROUND FLOOR PLAN

NOTE: First floor side elevation, to bedroom 3, window omitted when side street. Plans: 8, 12, 14, 34, 44, 59, 62, 84, 179 to 180.

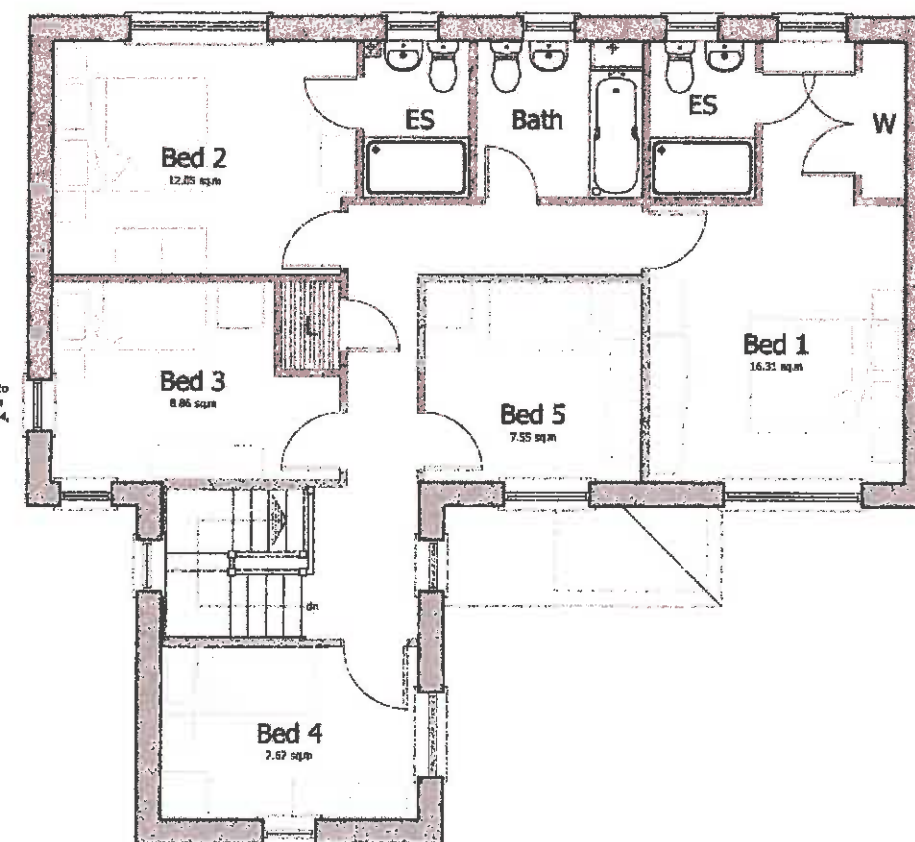

FIRST FLOOR PLAN

PRESTON, LONGRIDGE
ELLESWORTH - PLANS AND ELEVATIONS



Kier Living Ltd
Tungsten Building
Central Boulevard
Blythe Valley Park B90 8AU
Tel: 0121 713 6300 Fax: 0121 713 6539
© Kier Group plc 2016. All rights reserved.

DRAWING NO. KSHT-ELLE-101-50
SCALE 1:100 @ A3
FLOOR AREA 164.01 m² / 1765 ft²
DATE 09.02.16
DRAWN SB
CHECK MC

ELLESWORTH Urban Core




FRONT ELEVATION



SIDE ELEVATION




REAR ELEVATION

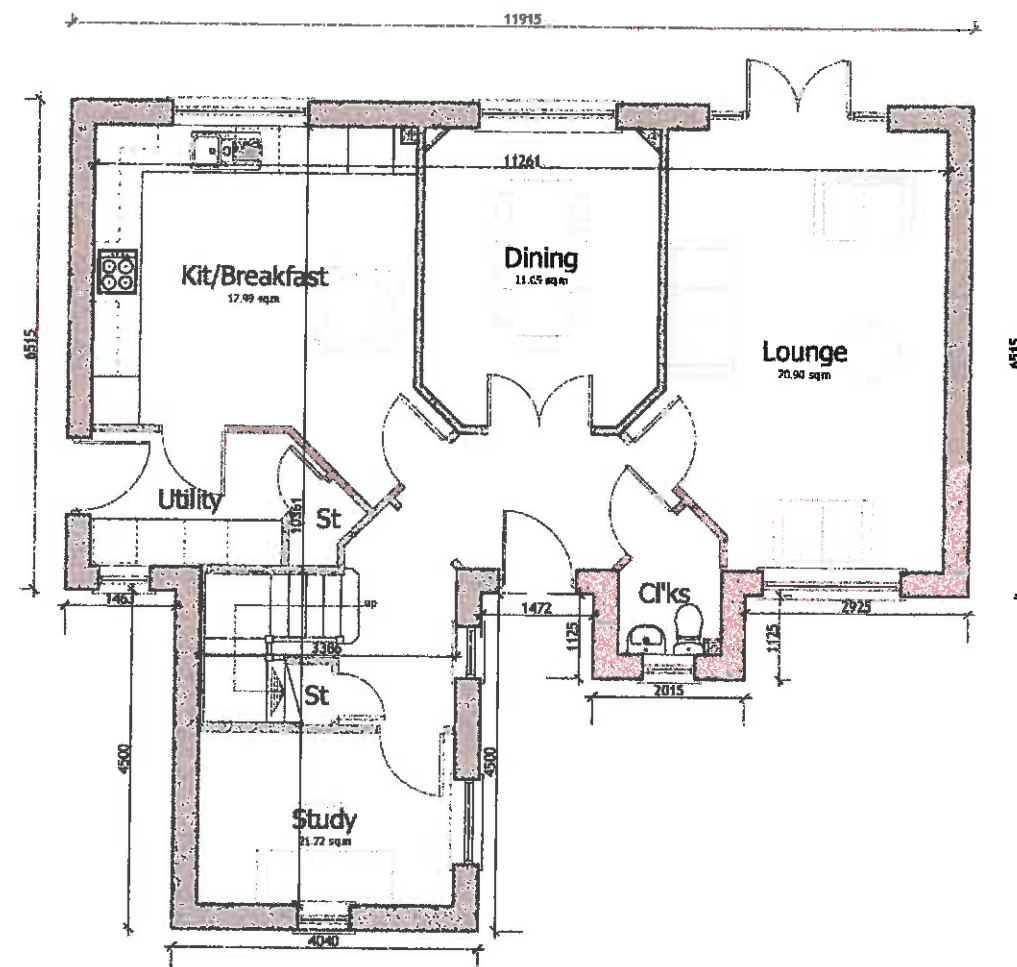

GROUND FLOOR PLAN

NOTE: First floor side elevation, bedroom 3 window to be omitted when mid-street. Plots: 8, 12, 14, 34, 44, 59, 62, 84, 179 & 182.

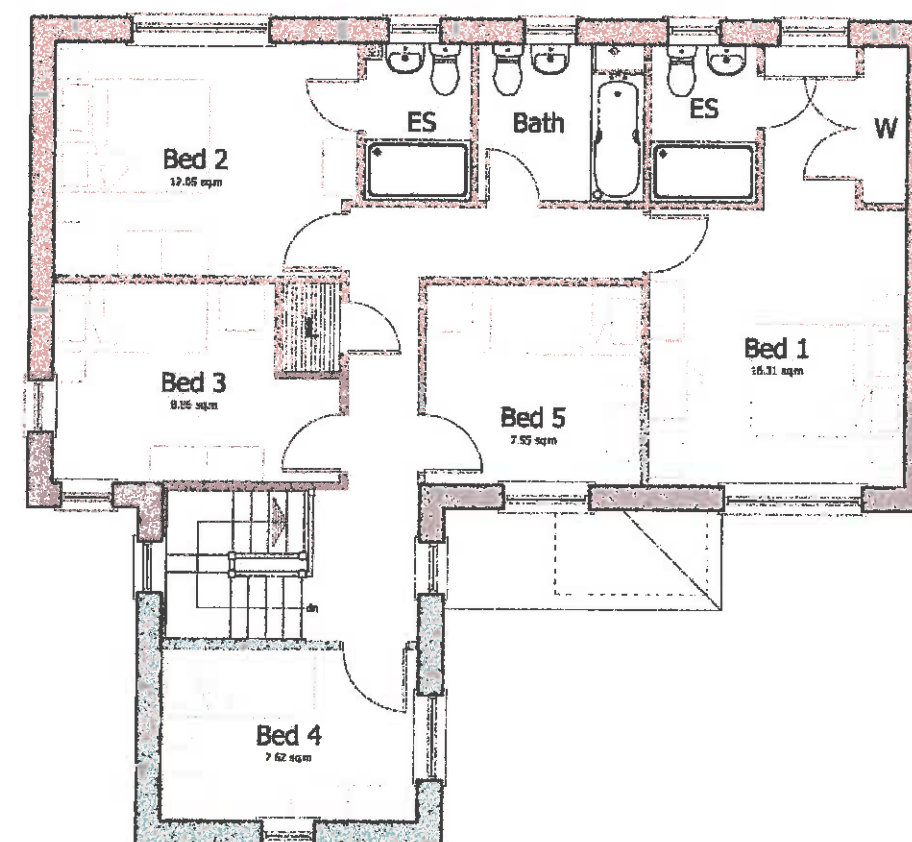

FIRST FLOOR PLAN

REV NOTES

DO NOT SCALE


PRESTON, LONGRIDGE
ELLESWORTH - PLANS AND ELEVATIONS



Kier Living Ltd
Tungsten Building
Central Boulevard
Blythe Valley Park B90 8AU
Tel: 0121 713 6300 Fax: 0121 713 6539
© Kier Group plc 2016. All rights reserved.

DRAWING NO. KSHT-ELLE-101-50
SCALE 1:100 @ A3
FLOOR AREA 164.01 m² / 1765 ft²
DATE 09.02.16
DRAWN SB
CHECK MC


HAREFORD Green Edge

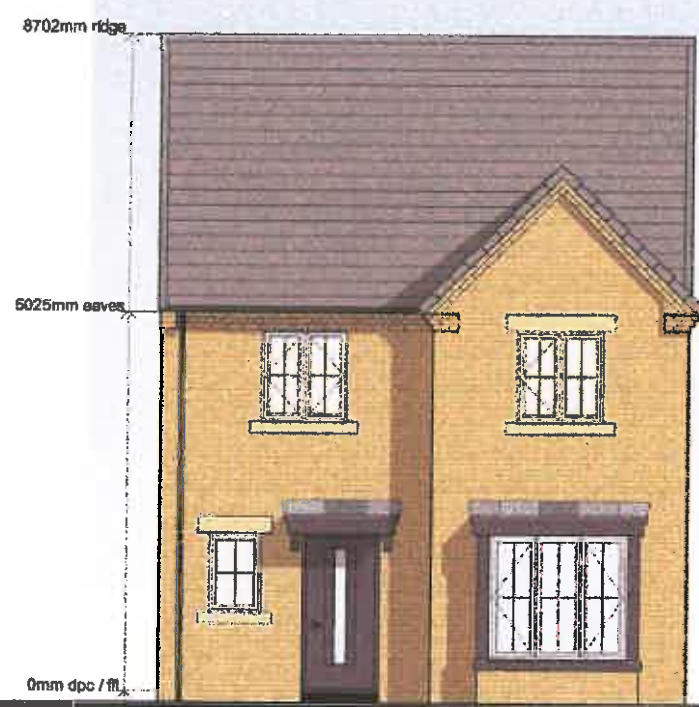


FRONT ELEVATION




SIDE ELEVATION

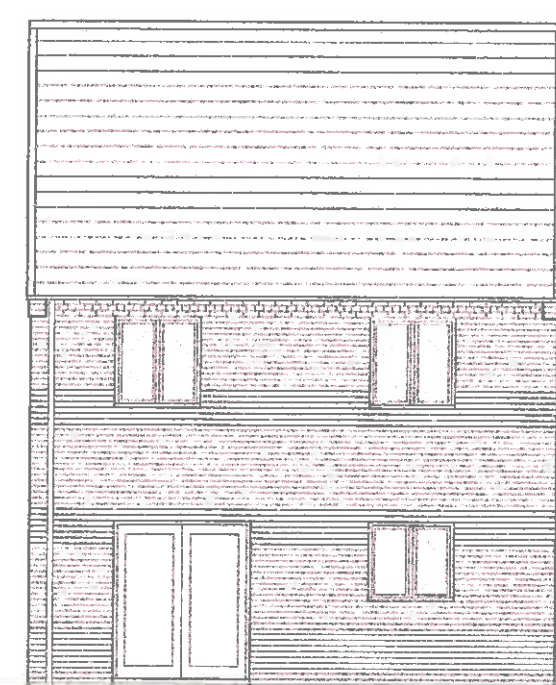

REAR ELEVATION

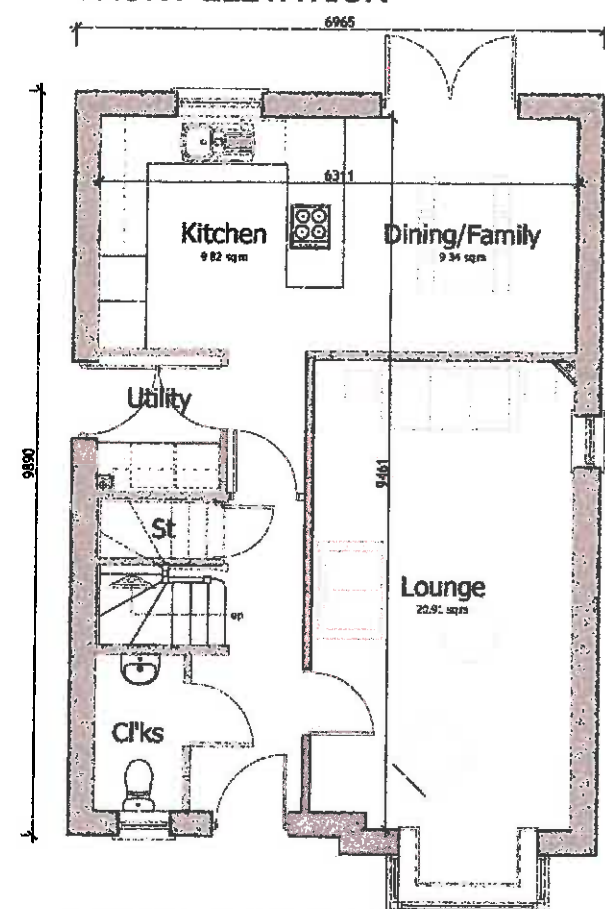

GROUND FLOOR PLAN

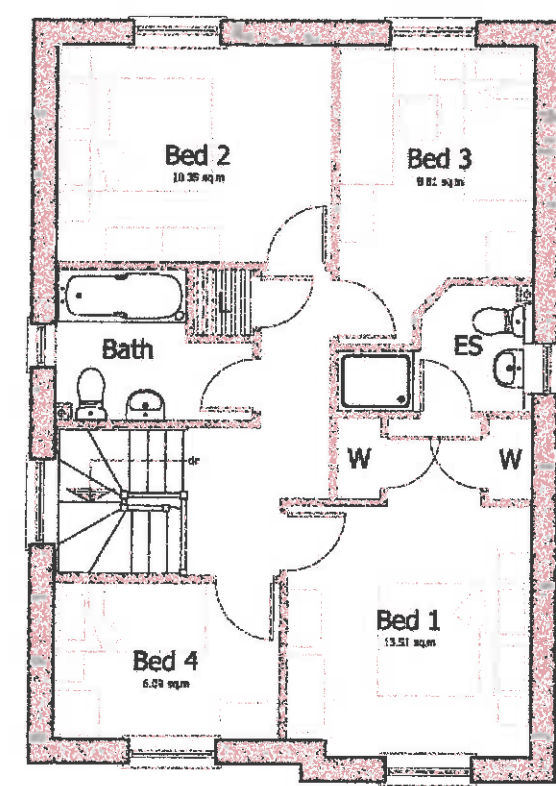

FIRST FLOOR PLAN

PRESTON, LONGRIDGE
HAREFORD - PLANS AND ELEVATIONS




Kier Partnership Homes
Tungsten Building
Central Boulevard
Blythe Valley Park
Tel: 0121 713 6300 Fax: 0121 713 6539
© Kier Group plc 2015. All rights reserved.

DRAWING NO.	KSHT-HARE-101-60
SCALE	1:100 @ A3
FLOOR AREA	119 m² / 1286 ft²
DATE	09.02.16
DRAWN	SB
CHECK	MC


HAREFORD Urban Core




FRONT ELEVATION

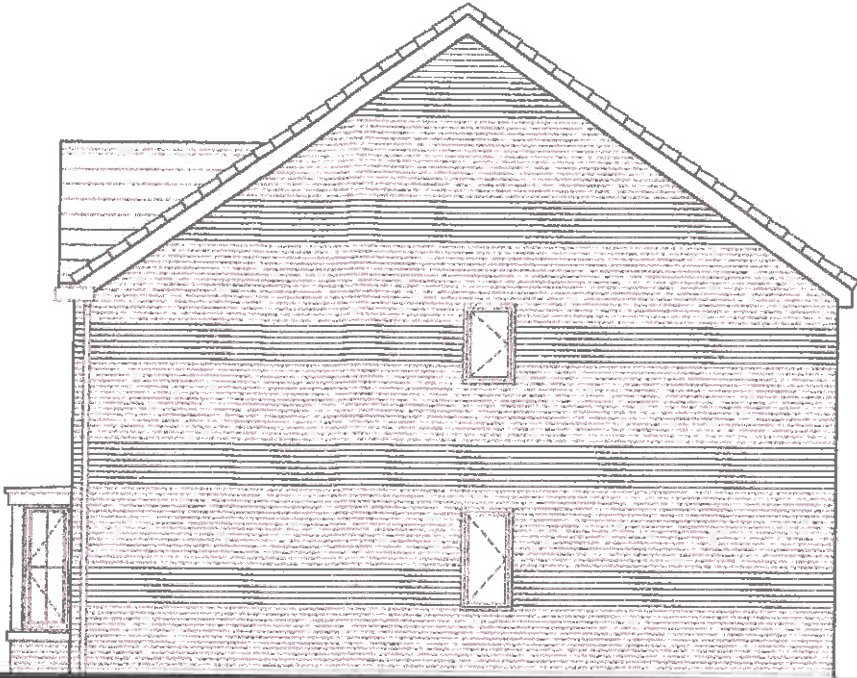


SIDE ELEVATION

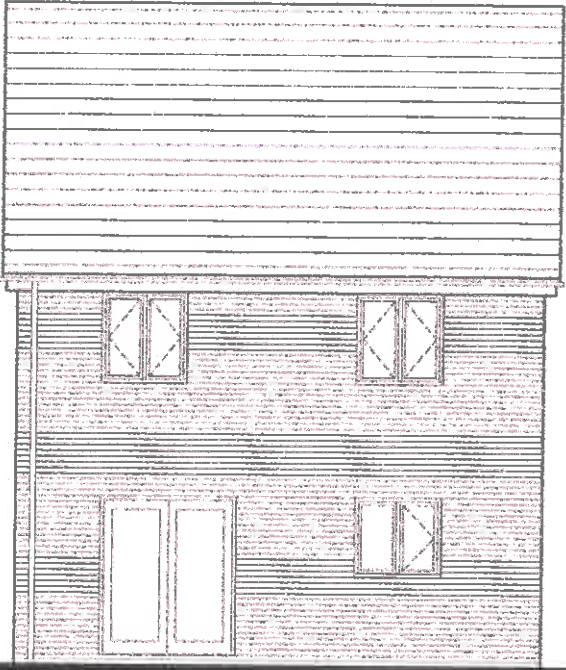

REAR ELEVATION

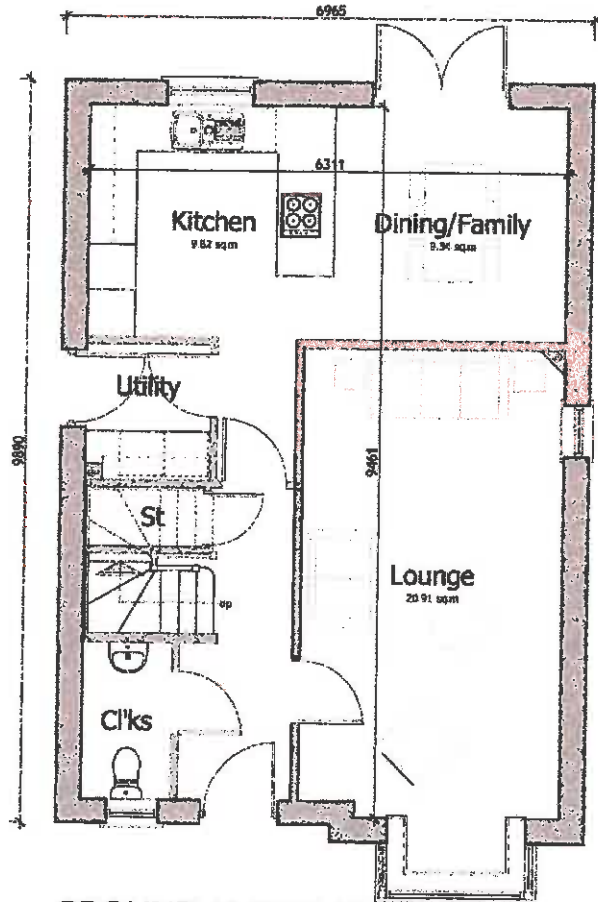

GROUND FLOOR PLAN

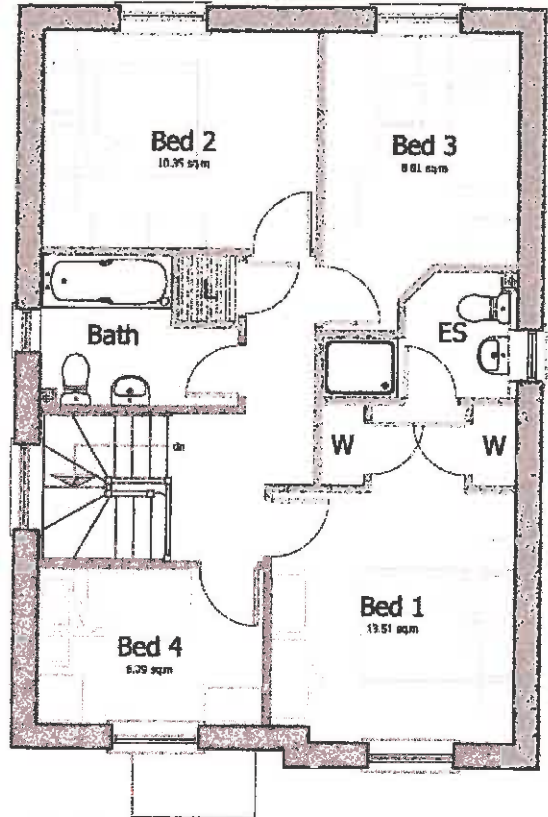

FIRST FLOOR PLAN

PRESTON ROAD, LONGRIDGE
HAREFORD - PLANS AND ELEVATIONS



Kier Partnership Homes
Tungsten Building
Central Boulevard
Blythe Valley Park
Tel: 0121 713 6300 Fax: 0121 713 6539
© Kier Group plc 2015. All rights reserved.

DRAWING NO.	KSHT-HARE-101-60
SCALE	1:100 @ A3
FLOOR AREA	119 m² / 1286 ft²
DATE	09.02.16
DRAWN	SB
CHECK	MC

HOLMEWOOD


Focal Plot




FRONT ELEVATION




SIDE ELEVATION

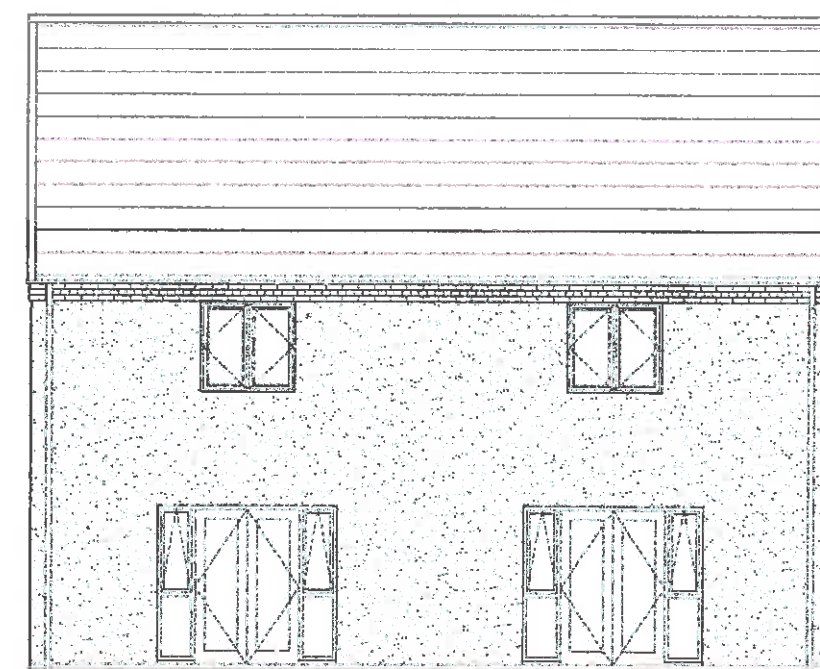

REAR ELEVATION

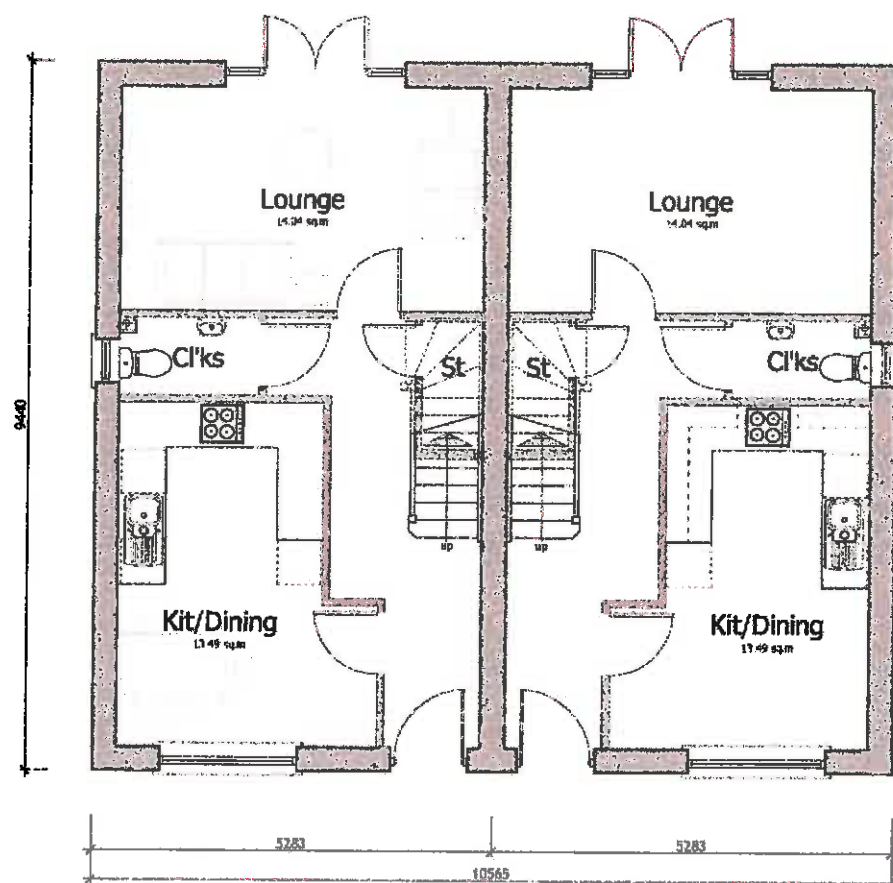

GROUND FLOOR PLAN

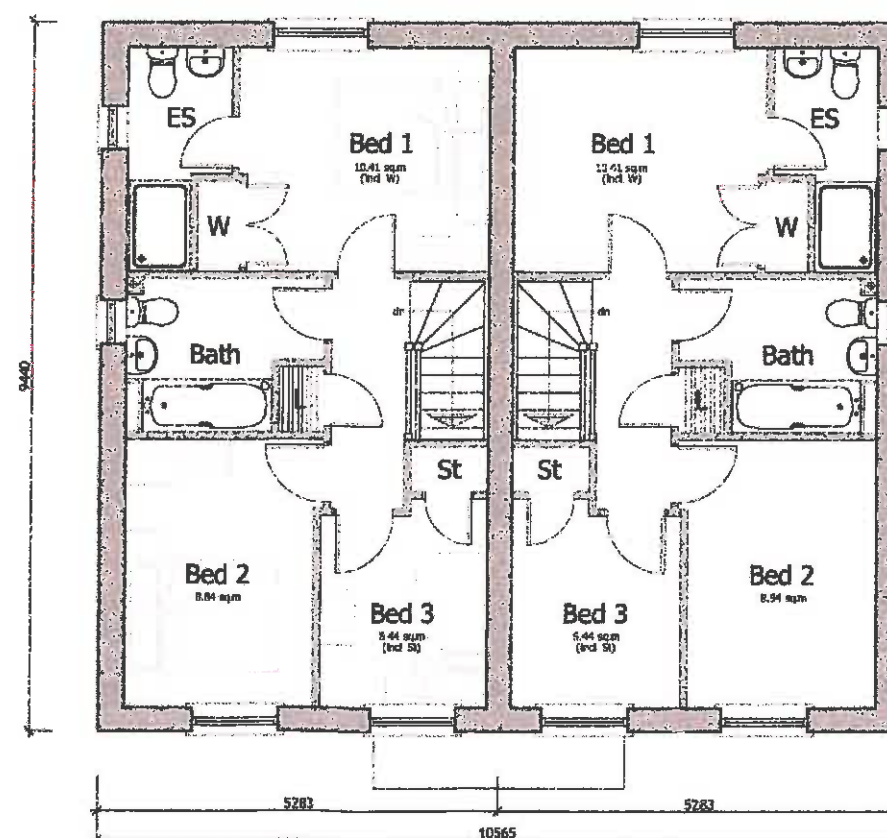

FIRST FLOOR PLAN

STANDARD HOUSE TYPES
HOLMEWOOD - PLANS AND ELEVATIONS



Kier Living Ltd
Tungsten Building
Central Boulevard
Blythe Valley Park B90 8AU
Tel: 0121 713 6300 Fax: 0121 713 6539
© Kier Group plc 2016. All rights reserved.


DRAWING NO. KSHT-HOLM-101-50
SCALE 1:100 @ A3
FLOOR AREA 84.20 m² / 906 ft²
DATE 08.02.16
DRAWN PDA
CHECK MPPL

HOLMEWOOD


Green Edge




FRONT ELEVATION

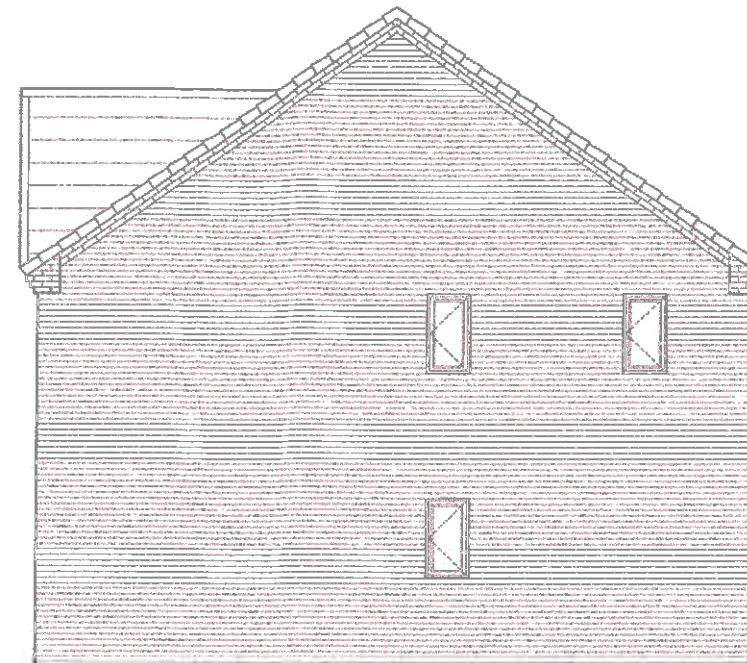


SIDE ELEVATION

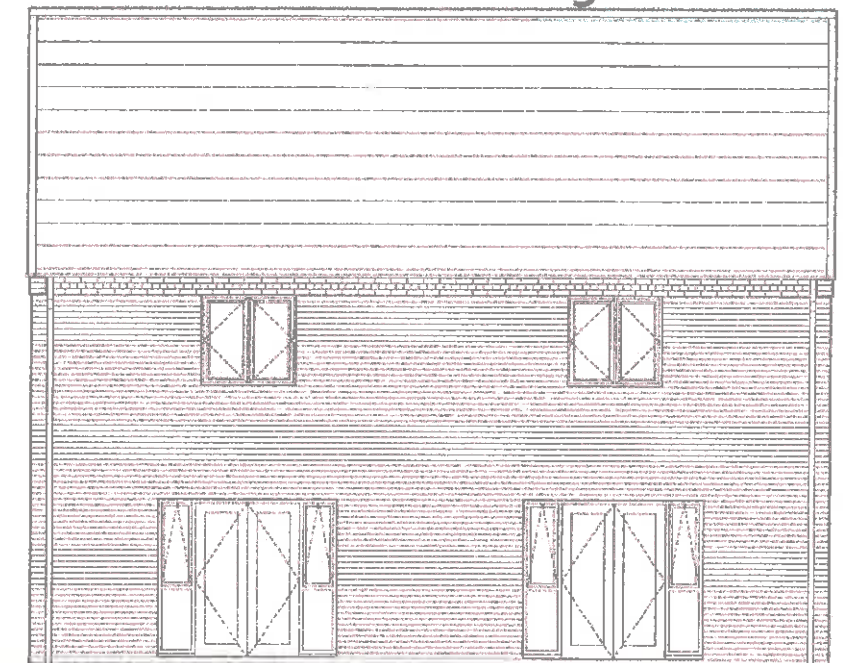

REAR ELEVATION

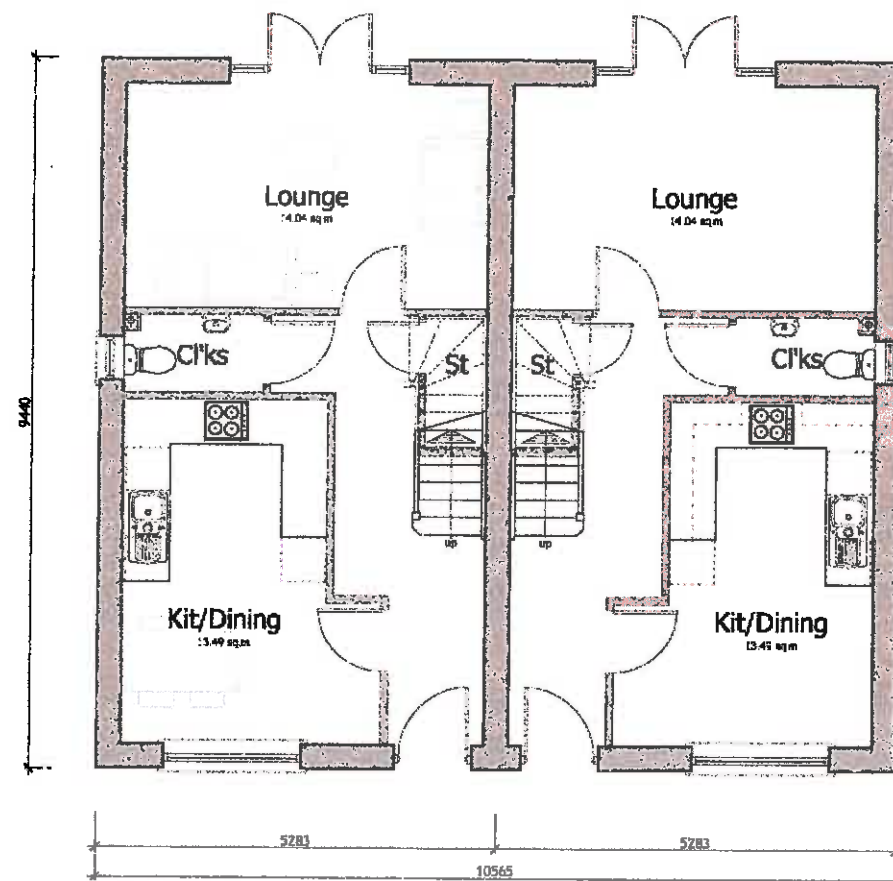

GROUND FLOOR PLAN

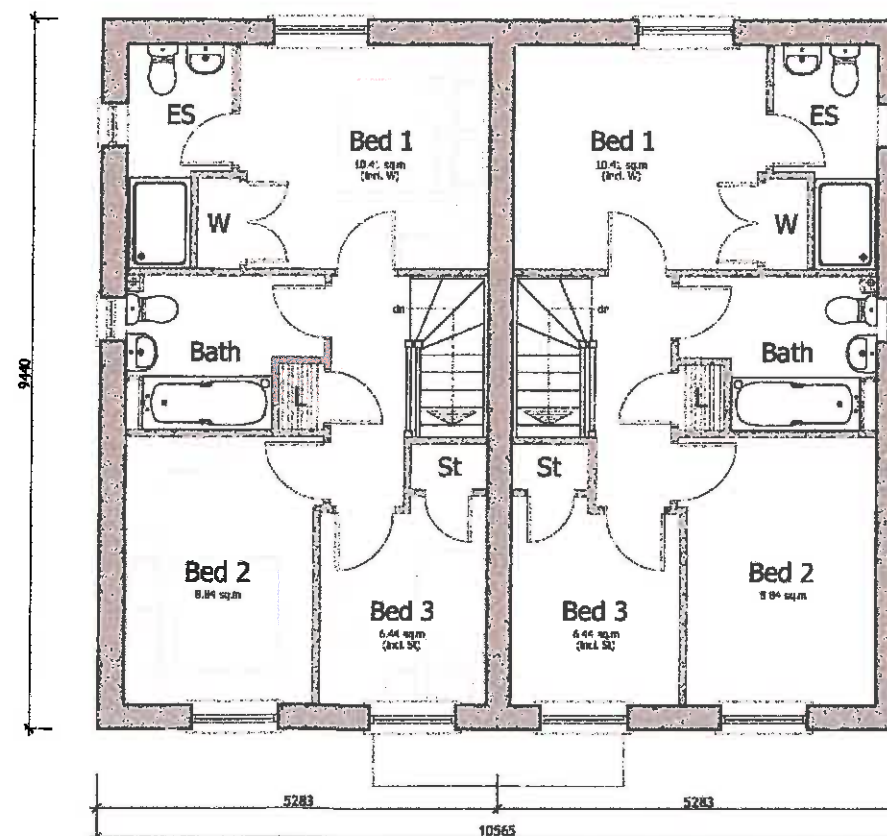

FIRST FLOOR PLAN

STANDARD HOUSE TYPES
HOLMEWOOD - PLANS AND ELEVATIONS



Kier Living Ltd
Tungsten Building
Central Boulevard
Blythe Valley Park B90 8AU
Tel: 0121 713 6300 Fax: 0121 713 6539
© Kier Group plc 2016. All rights reserved.


DRAWING NO. KSHT-HOLM-101-50
SCALE 1:100 @ A3
FLOOR AREA 84.20 m² / 906 ft²
DATE 09.02.16
DRAWN PDA
CHECK MPBL

HOLMEWOOD

Urban Core




FRONT ELEVATION

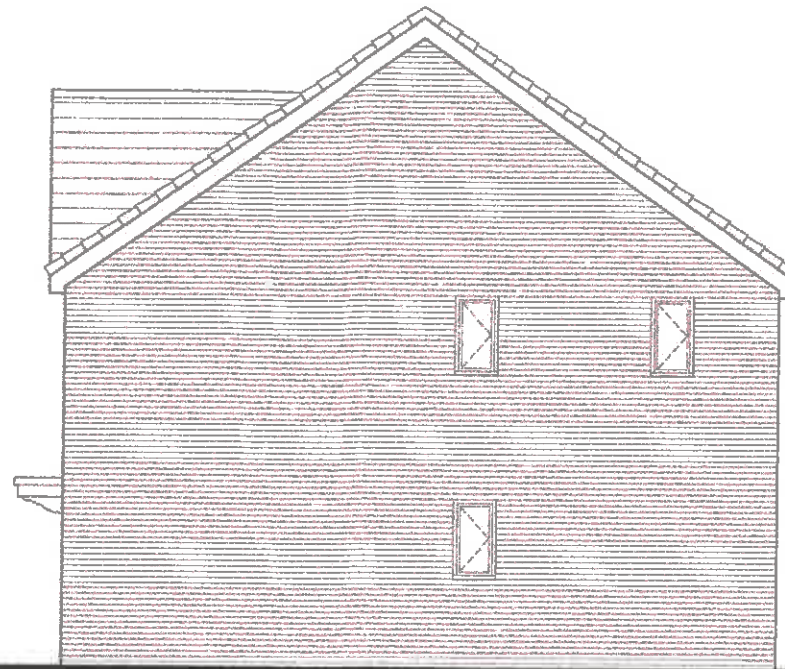


SIDE ELEVATION



REAR ELEVATION

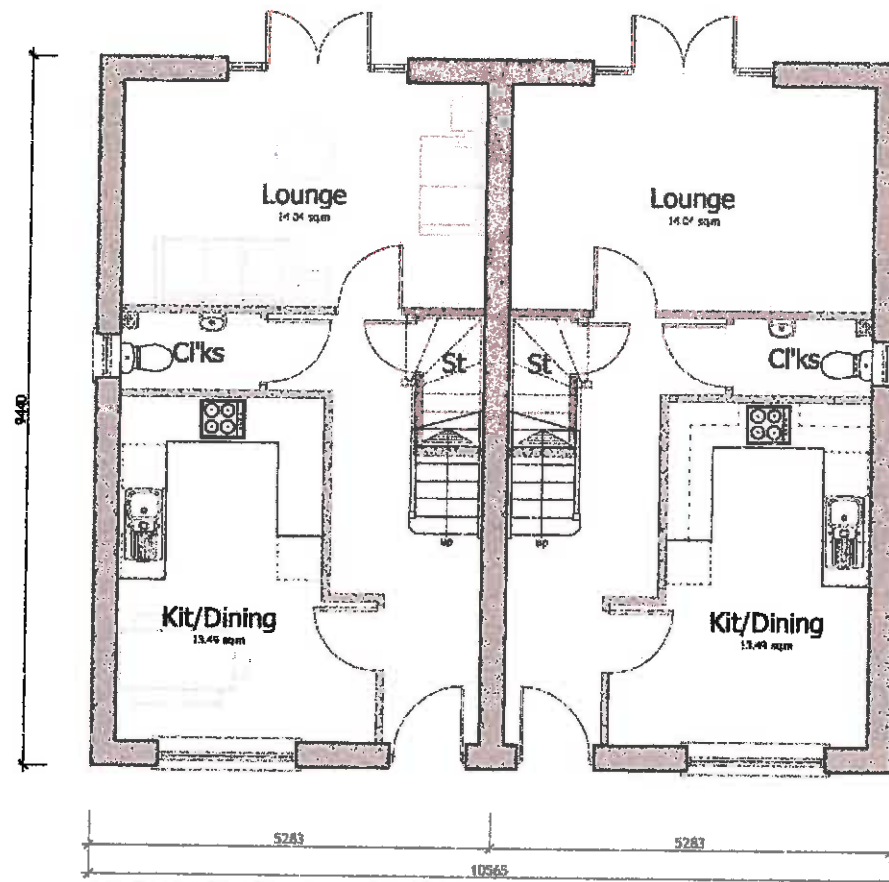

GROUND FLOOR PLAN

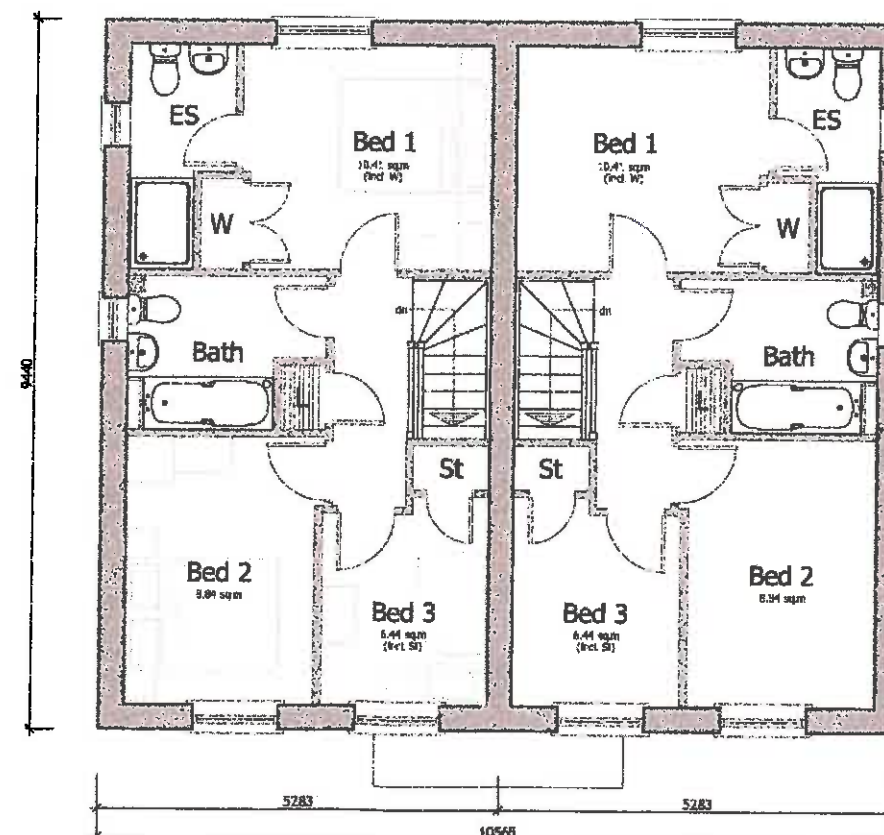

FIRST FLOOR PLAN

PRESTON ROAD, LONGRIDGE
HOLMEWOOD - PLANS AND ELEVATIONS



Kier Living Ltd
Tungsten Building
Central Boulevard
Blythe Valley Park B90 8AU
Tel: 0121 713 6300 Fax: 0121 713 6539
© Kier Group plc 2018. All rights reserved.

DRAWING NO. KSHT-HOLM-101-50
SCALE 1:100 @ A3
FLOOR AREA 84.20 m² / 906 ft²
DATE 09.02.16
DRAWN SB
CHECK MC

HOPWOOD
Focal Plot




FRONT ELEVATION




SIDE ELEVATION



REAR ELEVATION

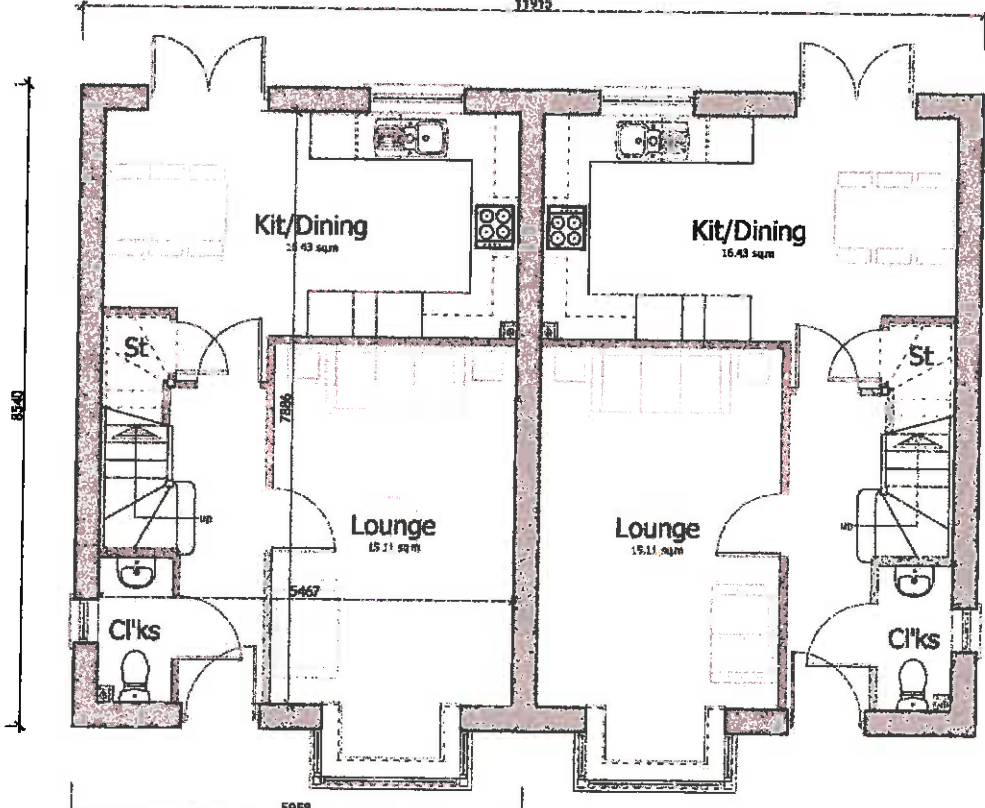

GROUND FLOOR PLAN

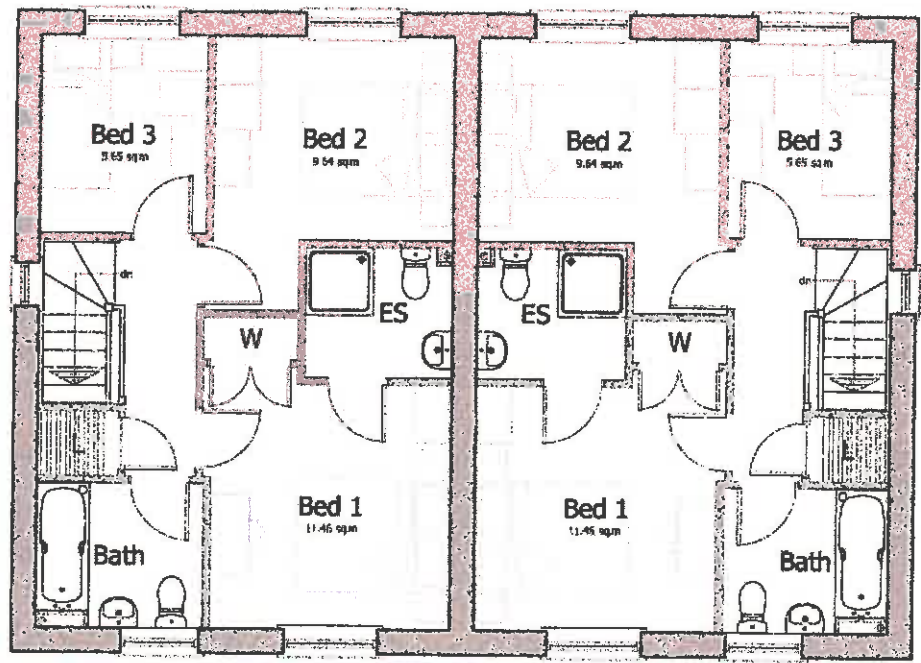

FIRST FLOOR PLAN

PRESTON ROAD, LONGRIDGE
HOPWOOD - PLANS AND ELEVATIONS




Kier Living Ltd
Tungsten Building
Central Boulevard
Blythe Valley Park B90 8AU
Tel: 0121 713 6300 Fax: 0121 713 6539
© Kier Group plc 2010. All rights reserved.

DRAWING NO.	KSHT-HOP-101-50
SCALE	1:100 @ A3
FLOOR AREA	88.22 m ² / 928 ft ²
DATE	09.02.16
DRAWN	SB
CHECK	MC

HOPWOOD Green Edge




FRONT ELEVATION

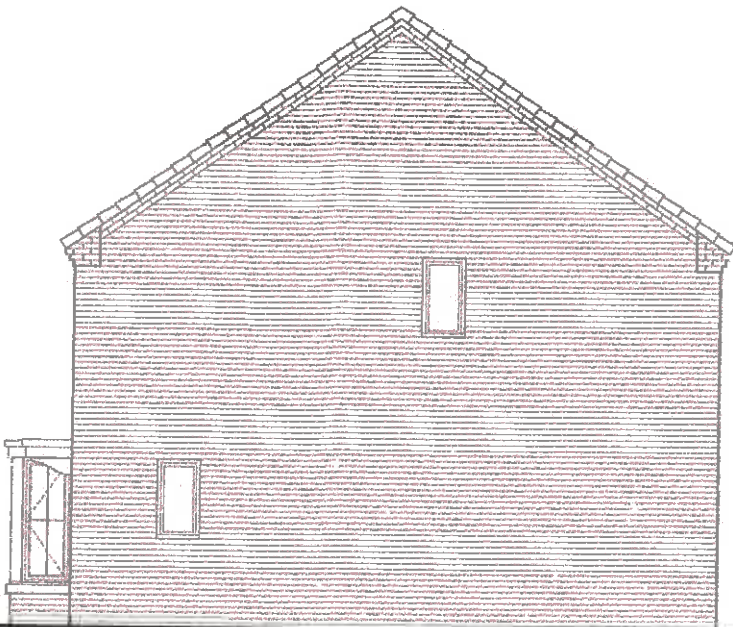


SIDE ELEVATION



REAR ELEVATION

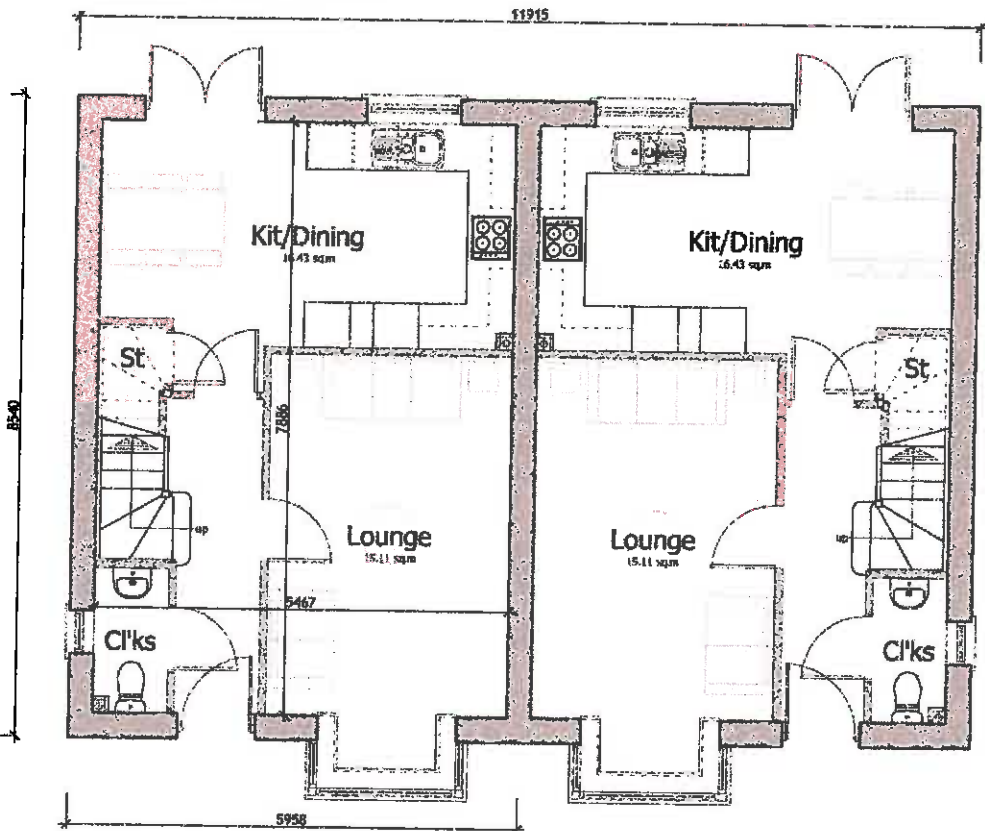

GROUND FLOOR PLAN

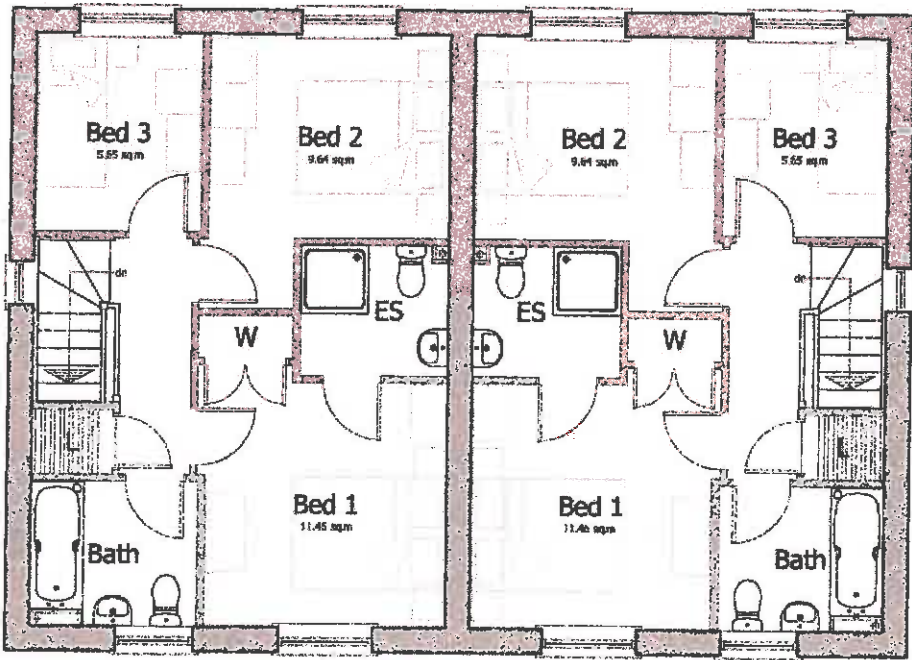

FIRST FLOOR PLAN

PRESTON ROAD, LONGRIDGE
HOPWOOD - PLANS AND ELEVATIONS



Kier Living Ltd
Tungsten Building
Central Boulevard
Blythe Valley Park B90 8AU
Tel: 0121 713 6300 Fax: 0121 713 6539
© Kier Group plc 2016. All rights reserved.

DRAWING NO. KSHT-HOP-101-50
SCALE 1:100 @ A3
FLOOR AREA 86.22 m² / 926 ft²
DATE 09.02.16
DRAWN SB
CHECK MC

HOPWOOD Urban Core




FRONT ELEVATION




SIDE ELEVATION



REAR ELEVATION

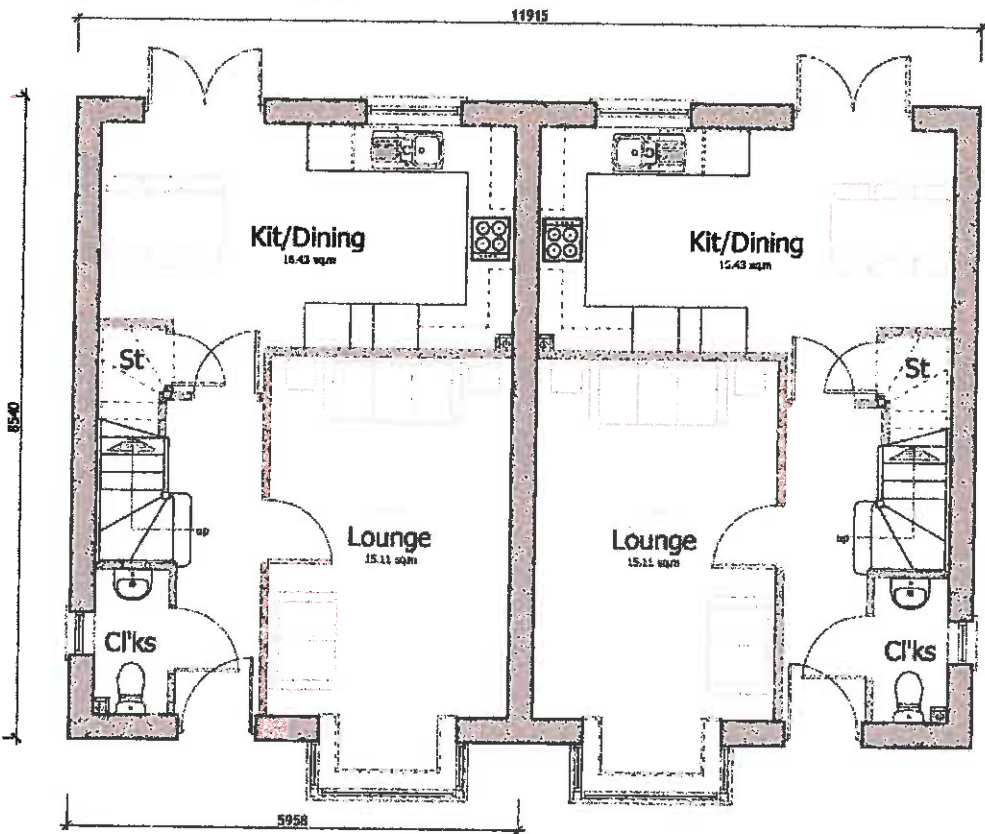

GROUND FLOOR PLAN

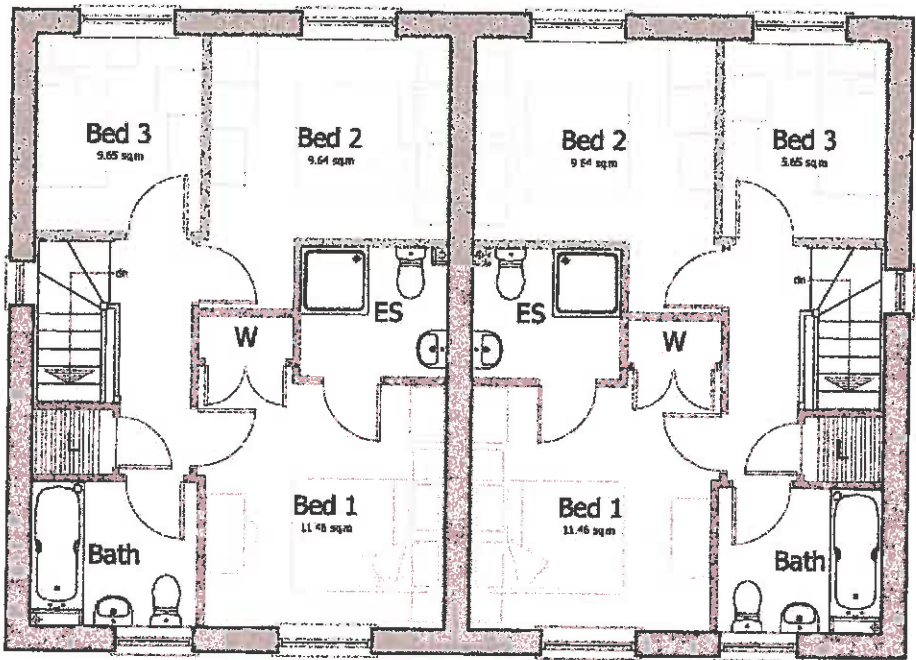

FIRST FLOOR PLAN

PRESTON ROAD, LONGRIDGE
HOPWOOD - PLANS AND ELEVATIONS



Kier Living Ltd
Tungsten Building
Central Boulevard
Blythe Valley Park B80 8AU
Tel: 0121 713 6300 Fax: 0121 713 6539
© Kier Group plc 2016. All rights reserved.


DRAWING NO. KSHT-HOP-101-60
SCALE 1:100 @ A3
FLOOR AREA 86.22 m² / 926 ft²
DATE 09.02.16
DRAWN SB
CHECK MC

MAPLEFORD

Focal Plot




FRONT ELEVATION

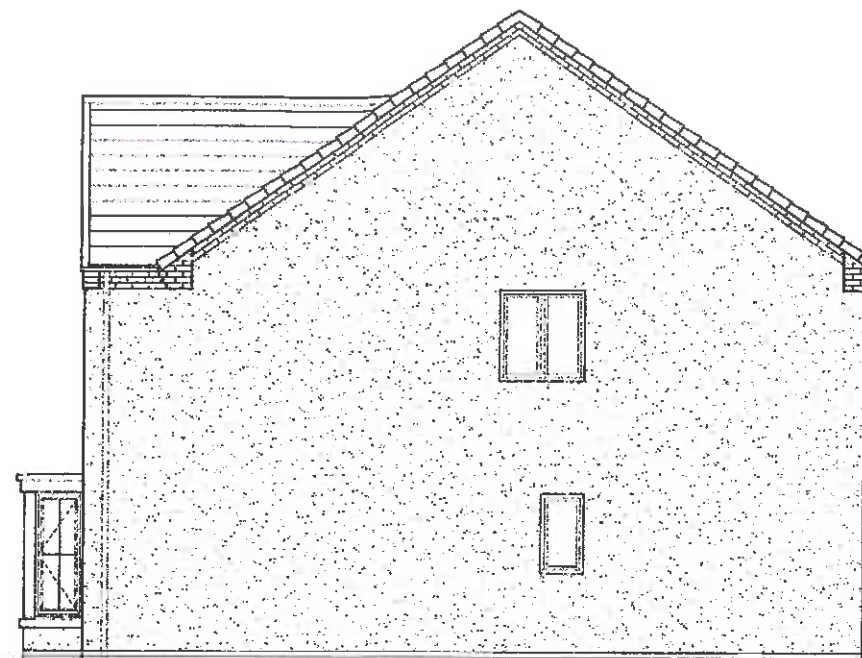


SIDE ELEVATION



REAR ELEVATION

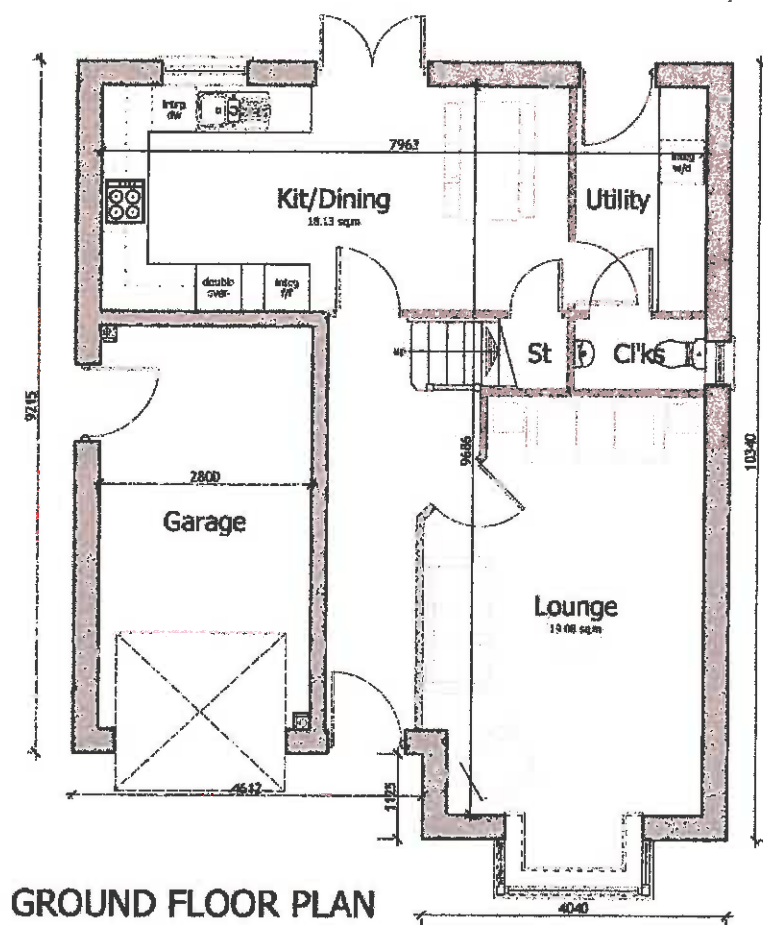

GROUND FLOOR PLAN

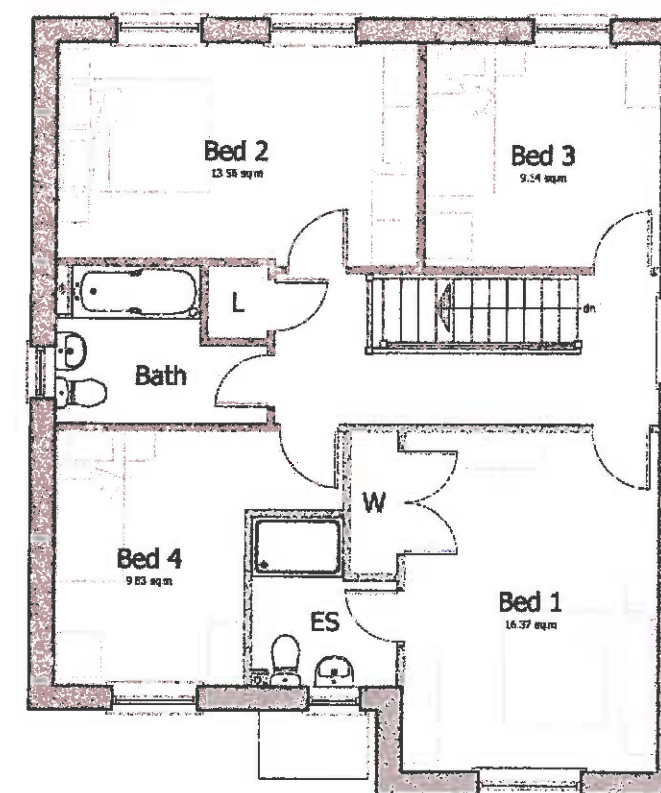

FIRST FLOOR PLAN

PRESTON ROAD, LONGRIDGE
MAPLEFORD - PLANS AND ELEVATIONS



Kier Living Ltd
Tungsten Building
Central Boulevard
Blythe Valley Park B90 8AU
Tel: 0121 713 6300 Fax: 0121 713 6539
© Kier Group plc 2016. All rights reserved.

DRAWING NO. KSHT-CRAN 2-101-50
SCALE 1:100 @ A3
FLOOR AREA 135.95 m² / 1463.4 ft²
DATE 07.09.17
DRAWN JAS
CHECK MPPL


MAPLEFORD Green Edge




FRONT ELEVATION




SIDE ELEVATION

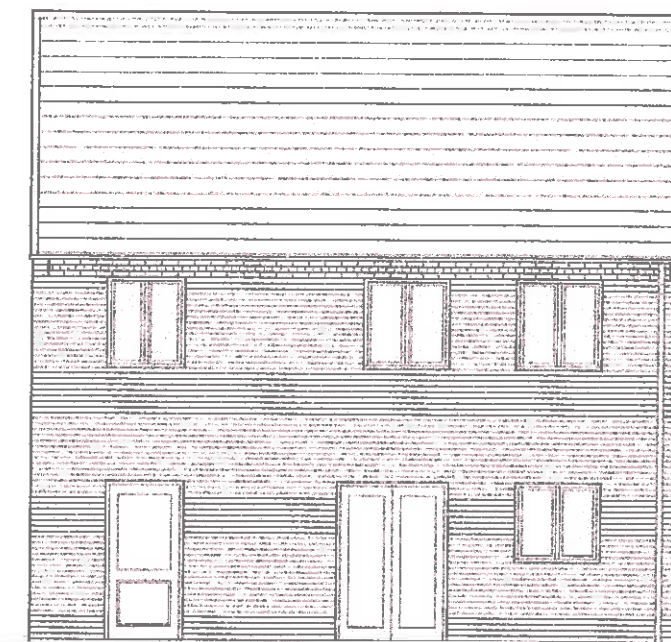

REAR ELEVATION

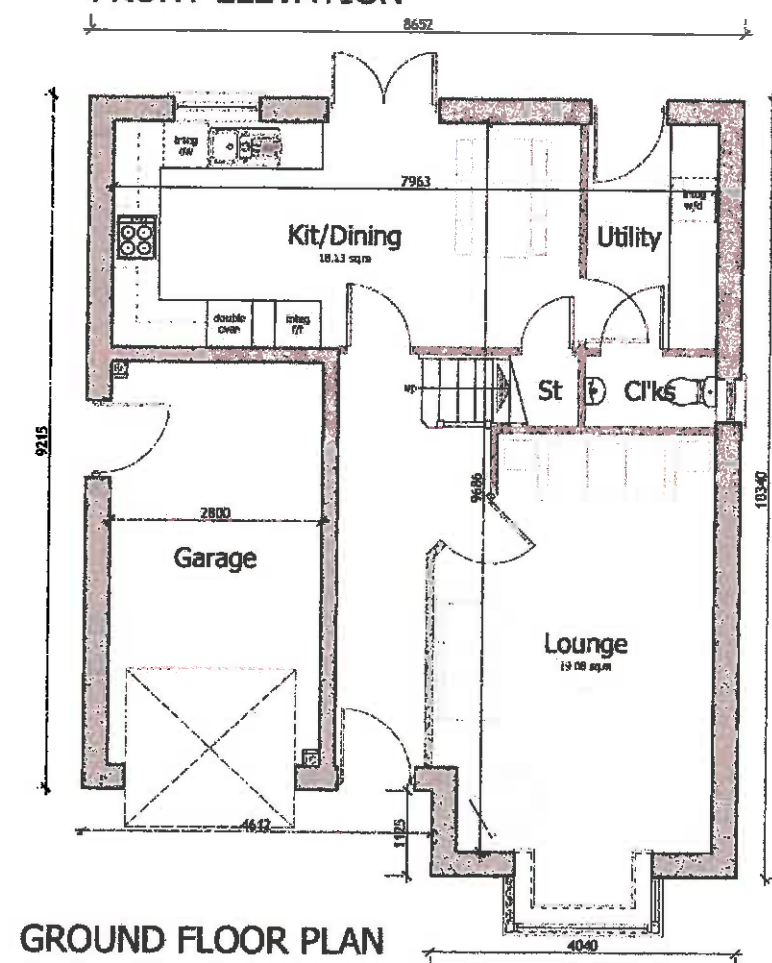

GROUND FLOOR PLAN

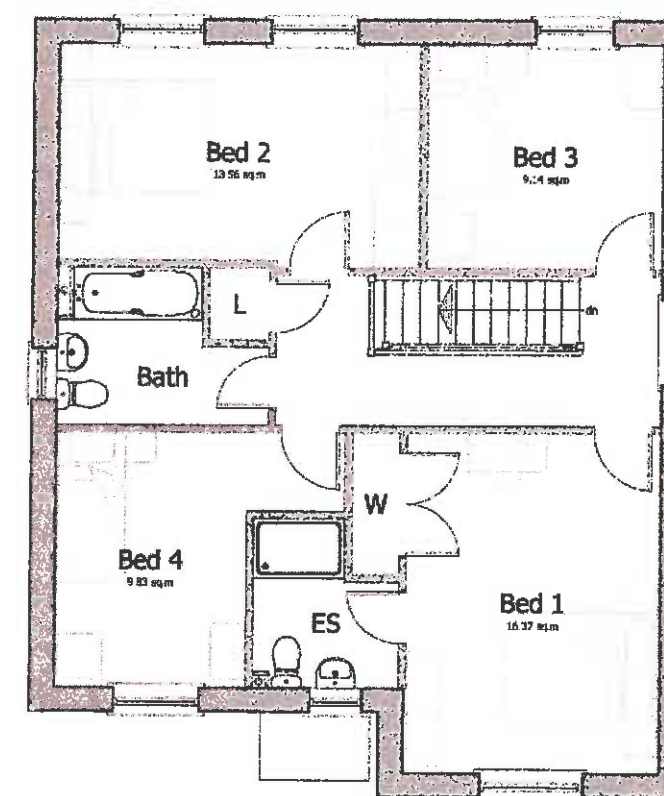

FIRST FLOOR PLAN

PRESTON ROAD, LONGRIDGE
MAPLEFORD - PLANS AND ELEVATIONS




Kier Living Ltd
Tungsten Building
Central Boulevard
Blythe Valley Park B90 8AU
Tel: 0121 713 6300 Fax: 0121 713 6539
© Kier Group plc 2016. All rights reserved.

DRAWING NO.	KSHT-CRAN 2-101-60
SCALE	1:100 @ A3
FLOOR AREA	130 m ² / 1395 ft ²
DATE	07.08.17
DRAWN	JAS
CHECK	MPSL


MAPLEFORD Stone Edge




FRONT ELEVATION

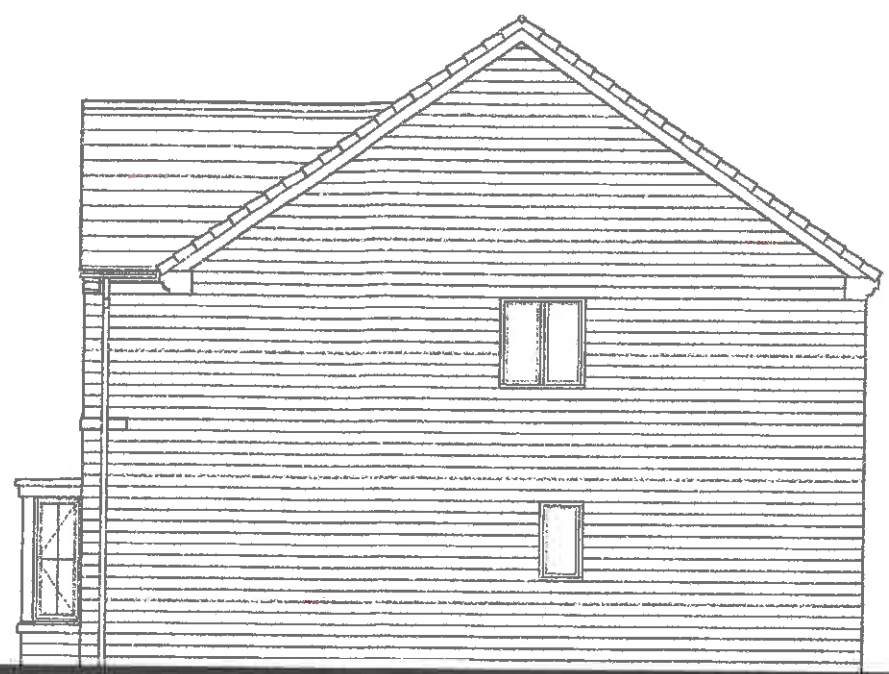


SIDE ELEVATION

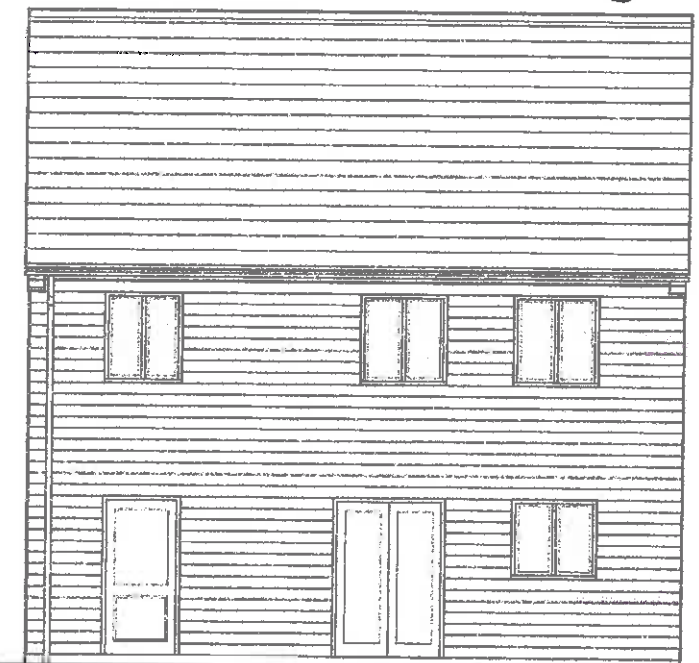

REAR ELEVATION

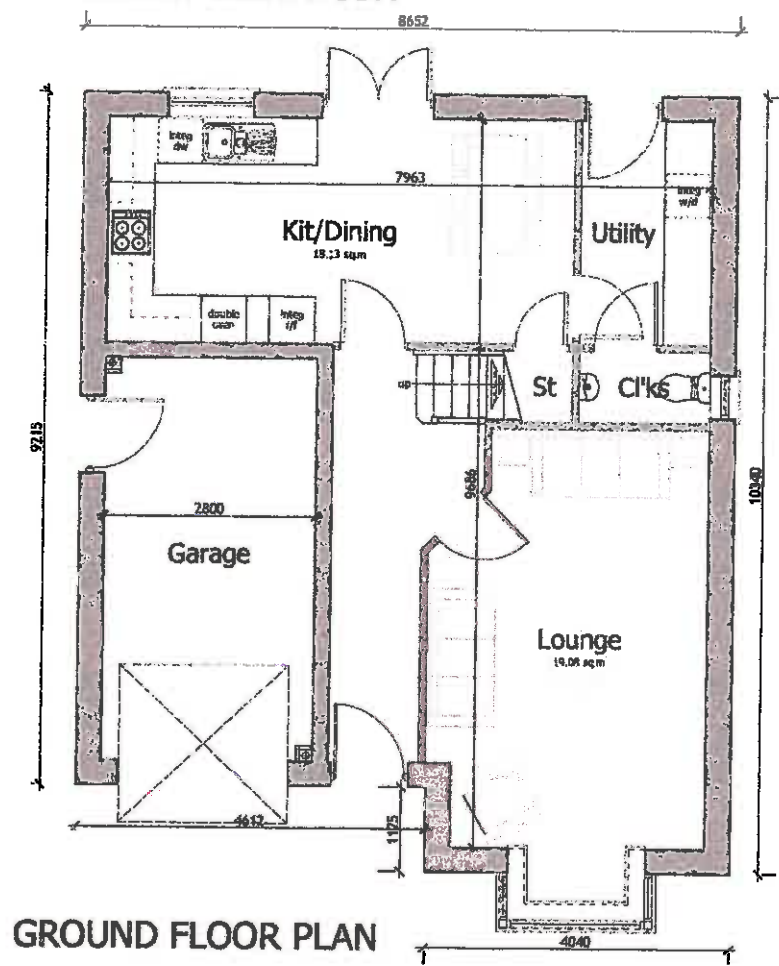

GROUND FLOOR PLAN

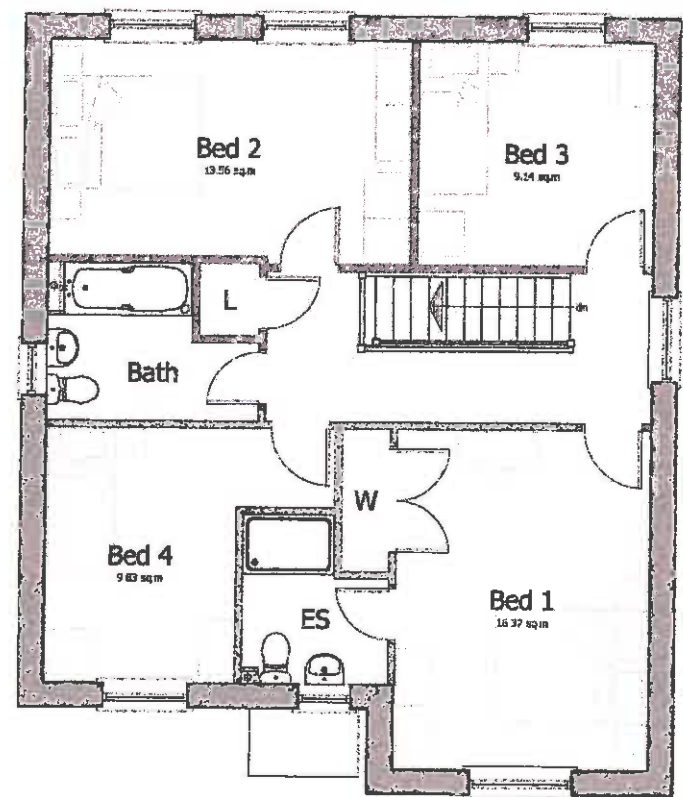

FIRST FLOOR PLAN

PRESTON ROAD, LONGRIDGE
MAPLEFORD - PLANS AND ELEVATIONS




Kier Living Ltd
Tungsten Building
Central Boulevard
Blythe Valley Park B90 8AU
Tel: 0121 713 6300 Fax: 0121 713 6538
© Kier Group plc 2016. All rights reserved.

DRAWING NO.	KSHT-CRAN 2-101-60
SCALE	1:100 @ A3
FLOOR AREA	130 m ² / 1395 ft ²
DATE	07.09.17
DRAWN	JAS
CHECK	MPSL

MAPLEFORD Urban Core




FRONT ELEVATION

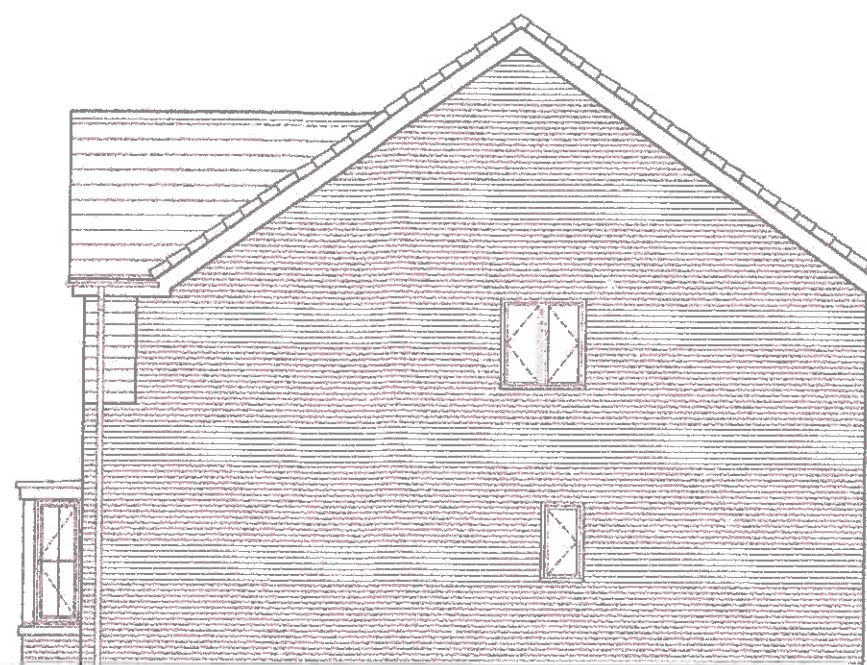


SIDE ELEVATION



REAR ELEVATION

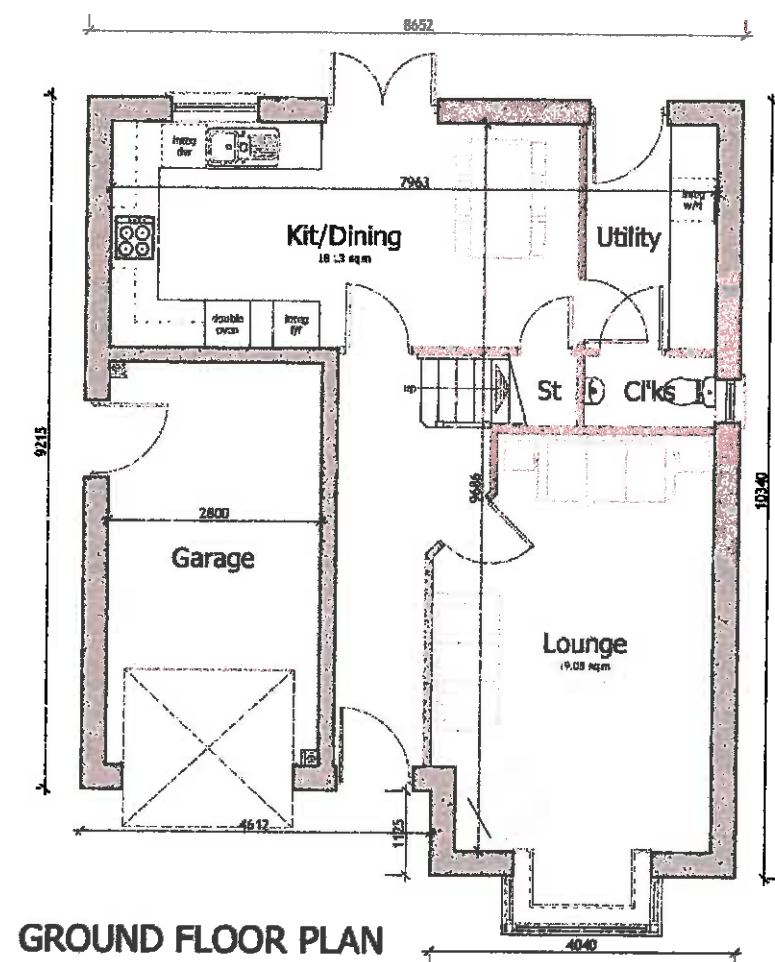

GROUND FLOOR PLAN

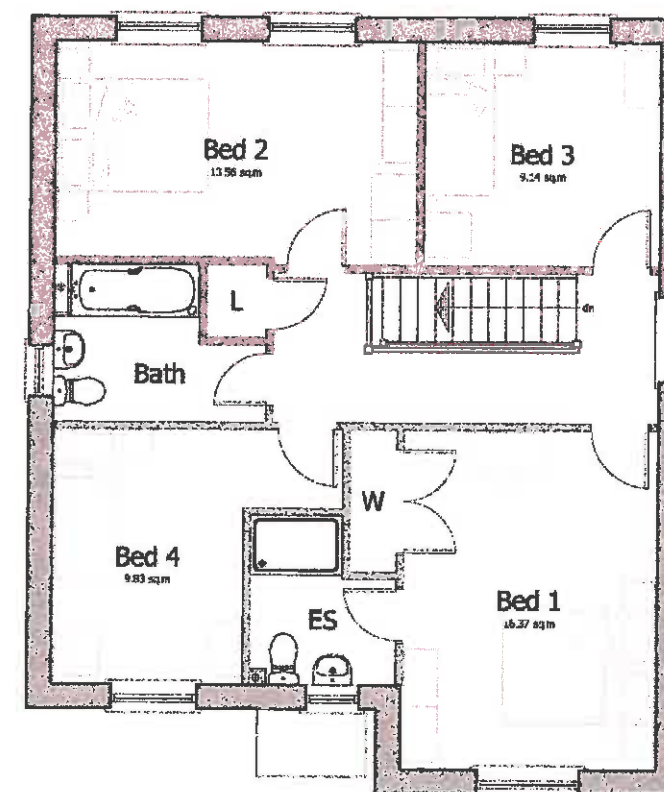

FIRST FLOOR PLAN

PRESTON ROAD, LONGRIDGE
MAPLEFORD - PLANS AND ELEVATIONS



Kier Living Ltd
Tungsten Building
Central Boulevard
Blythe Valley Park B90 8AU
Tel: 0121 713 6300 Fax: 0121 713 6539
© Kier Group plc 2016. All rights reserved.

DRAWING NO. KSHT-CRAN 2-101-50
SCALE 1:100 @ A3
FLOOR AREA 130 m² / 1395 ft²
DATE 07.09.17
DRAWN JAS
CHECK MPBL


REV NOTES DATE BY/CHK

PENSFORD


Focal Plot




FRONT ELEVATION

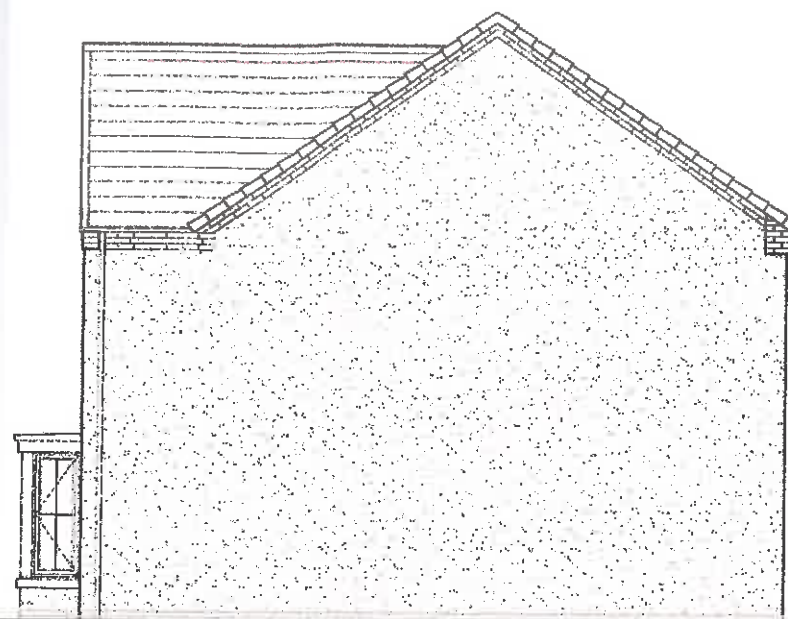


SIDE ELEVATION

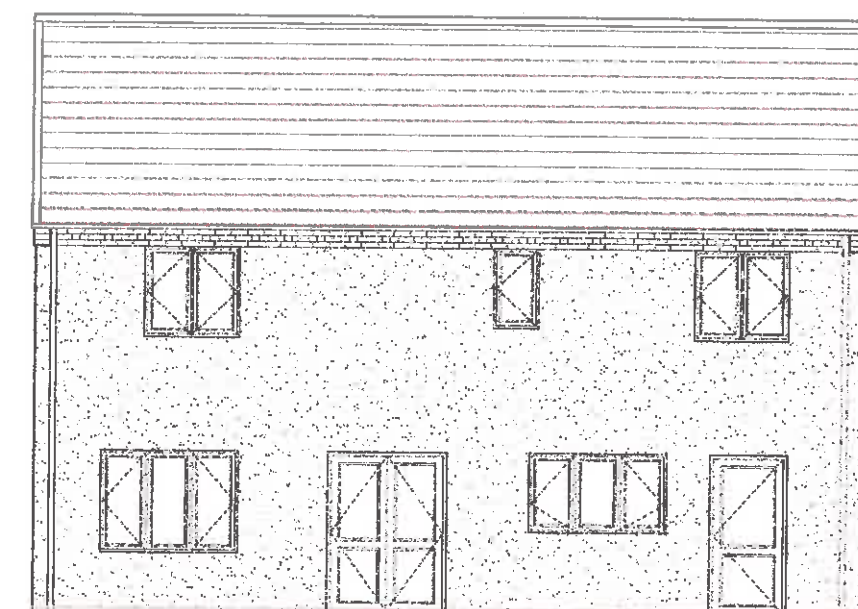

REAR ELEVATION

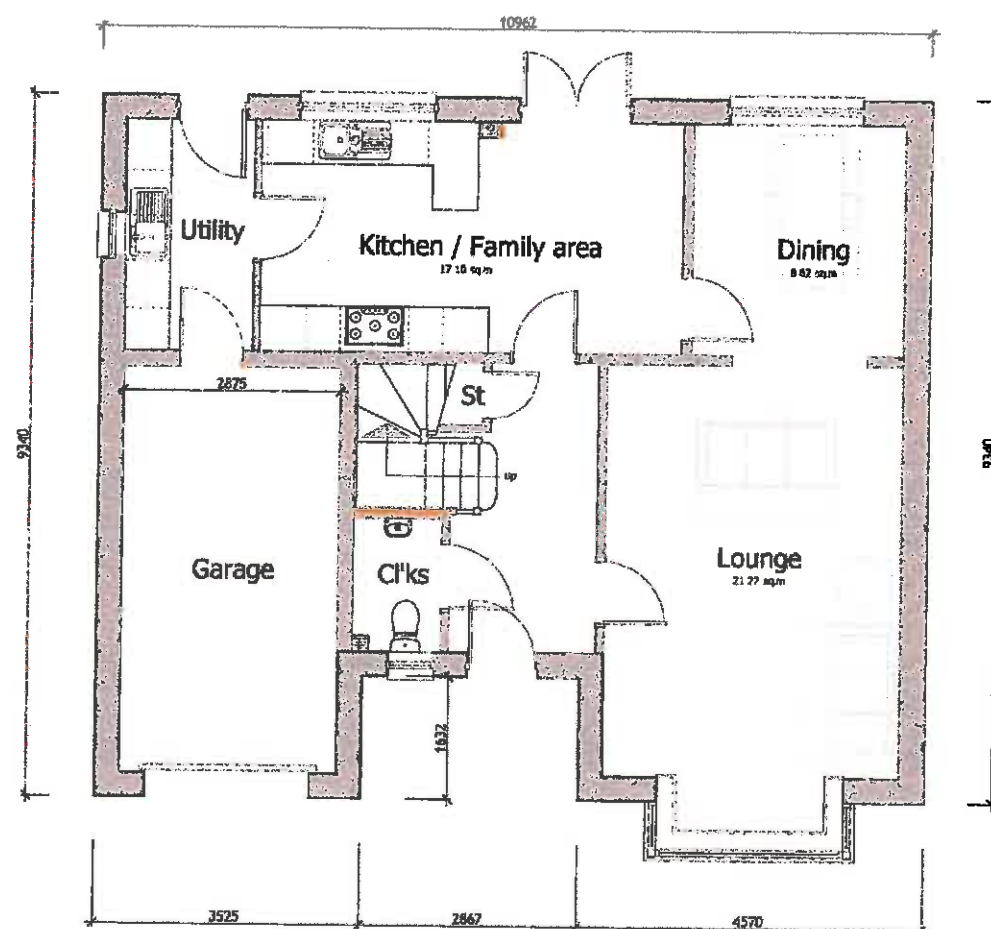

GROUND FLOOR PLAN

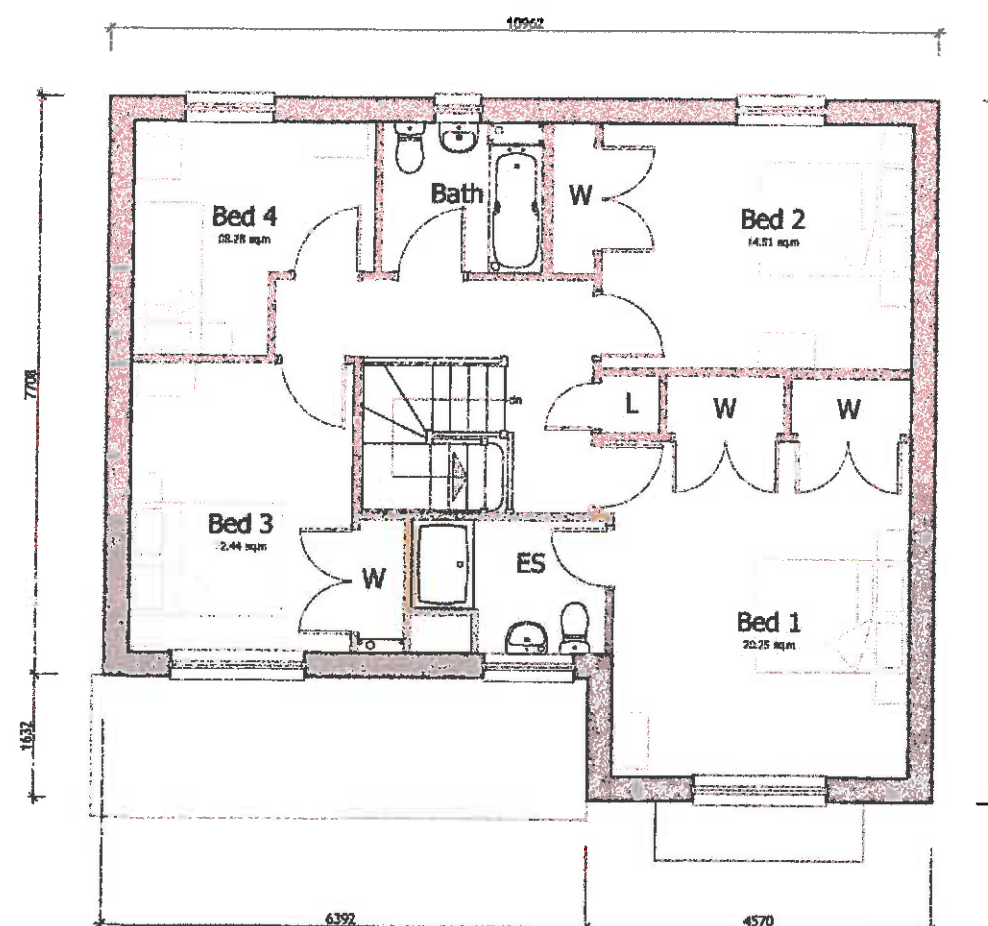

FIRST FLOOR PLAN

STANDARD HOUSE TYPES
PENSFORD - PLANS AND ELEVATIONS



Kier Living Ltd
Tungsten Building
Central Boulevard
Blythe Valley Park B90 8AU
Tel: 0121 713 6300 Fax: 0121 713 6538
© Kier Group plc 2016. All rights reserved.


DRAWING NO.	KSHT-PENS-101-50
SCALE	1:100 @ A3
FLOOR AREA	146.36 m ² / 1575 ft ²
DATE	09.02.16
DRAWN	PDA
CHECK	MPSL

PENSFORD

Green Edge




FRONT ELEVATION

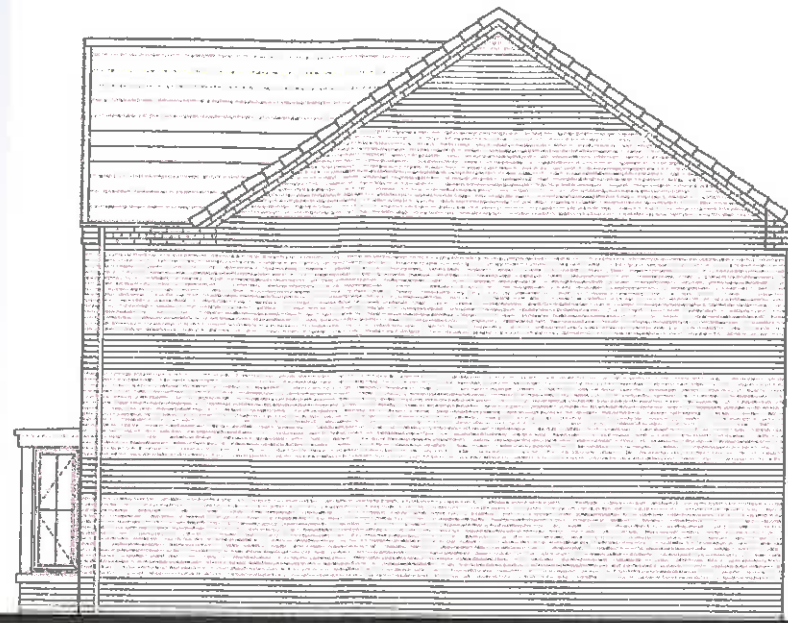


SIDE ELEVATION



REAR ELEVATION

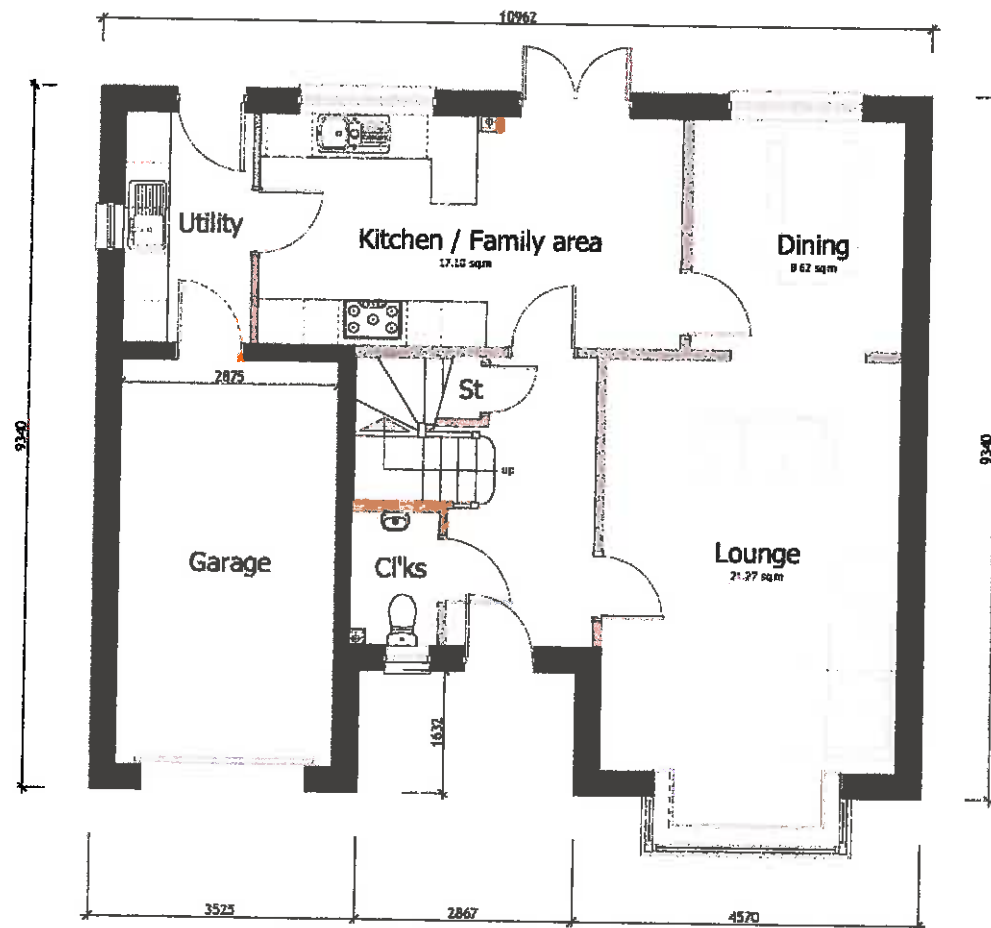

GROUND FLOOR PLAN

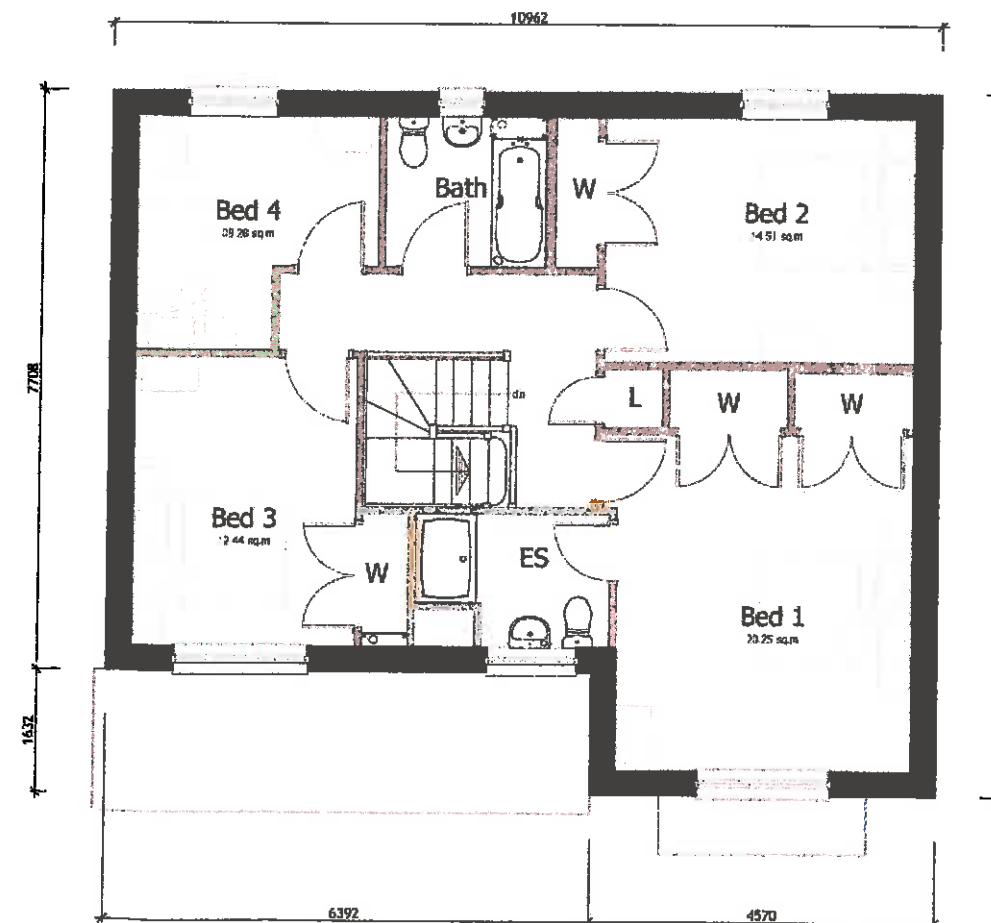

FIRST FLOOR PLAN

STANDARD HOUSE TYPES
PENSFORD - PLANS AND ELEVATIONS



Kier Living Ltd
Tungsten Building
Central Boulevard
Blythe Valley Park B90 8AU
Tel: 0121 713 6300 Fax: 0121 713 6539
© Kier Group plc 2016. All rights reserved.

DRAWING NO. KSHT-PENS-101-50
SCALE 1:100 @ A3
FLOOR AREA 148 m² / 1598 ft²
DATE 08.02.16
DRAWN PDA
CHECK MPST

PENSFORD Urban Core




FRONT ELEVATION




SIDE ELEVATION



REAR ELEVATION

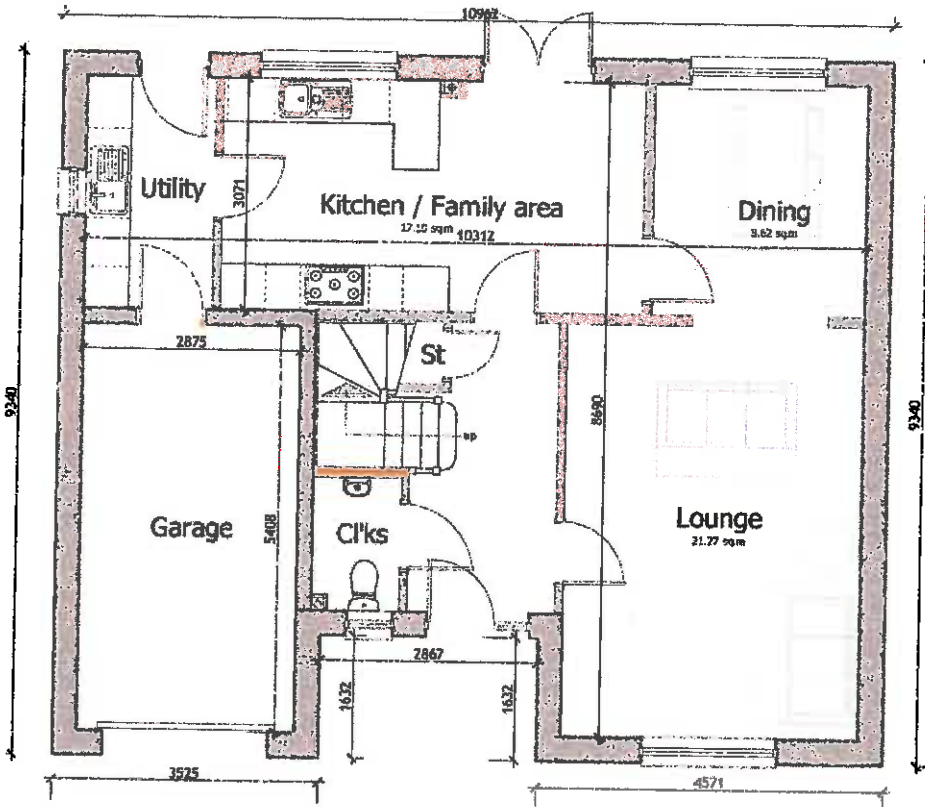

GROUND FLOOR PLAN

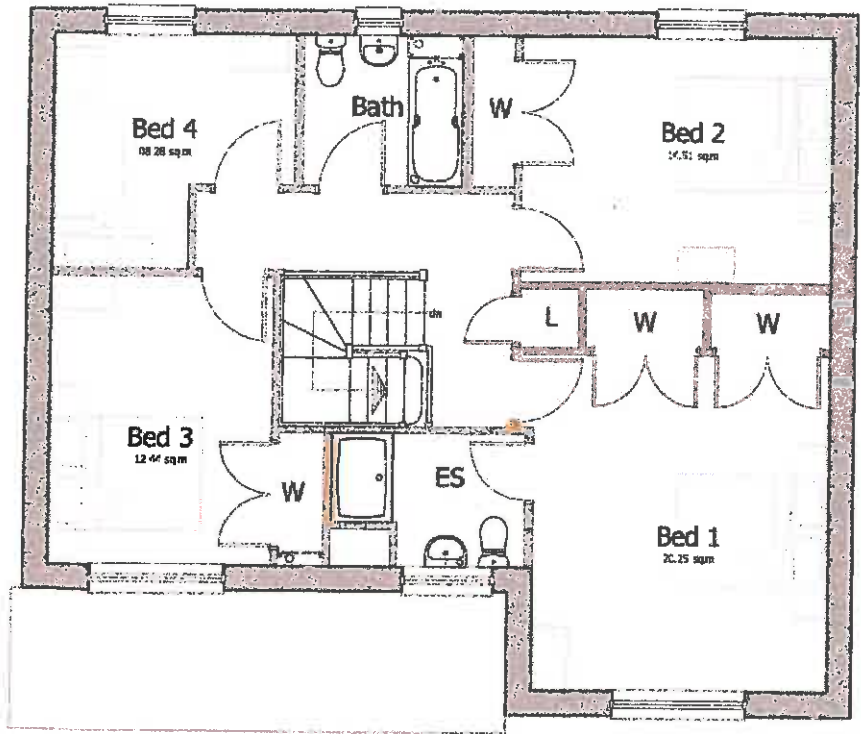

FIRST FLOOR PLAN

PRESTON ROAD, LONGRIDGE
PENSFORD - PLANS AND ELEVATIONS



Kier Living Ltd
Tungsten Building
Central Boulevard
Blythe Valley Park B90 8AU
Tel: 0121 713 6300 Fax: 0121 713 8539
© Kier Group plc 2015. All rights reserved.


DRAWING NO.	KSHT-PENS-101-60
SCALE	1:100 @ A3
FLOOR AREA	146.36 m ² / 1575 ft ²
DATE	09.02.16
DRAWN	SB
CHECK	MC

PENSFORD

Stone Edge




FRONT ELEVATION

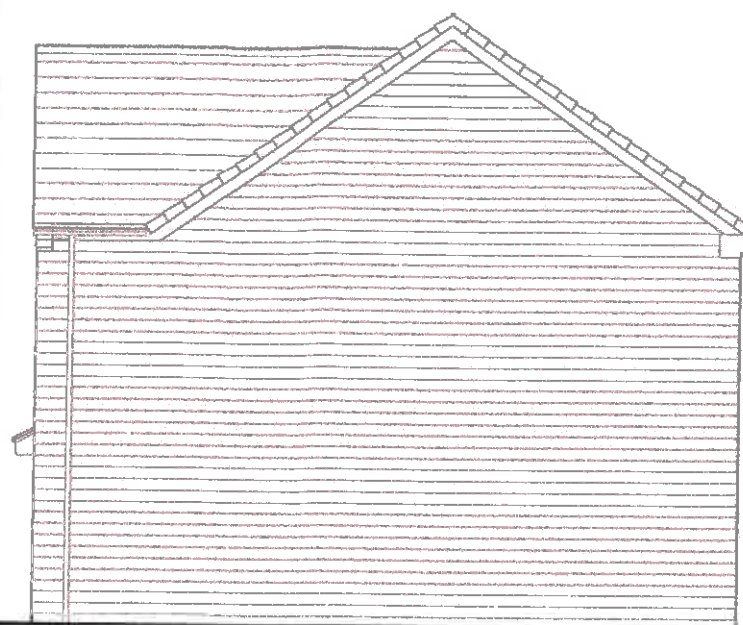


SIDE ELEVATION



REAR ELEVATION

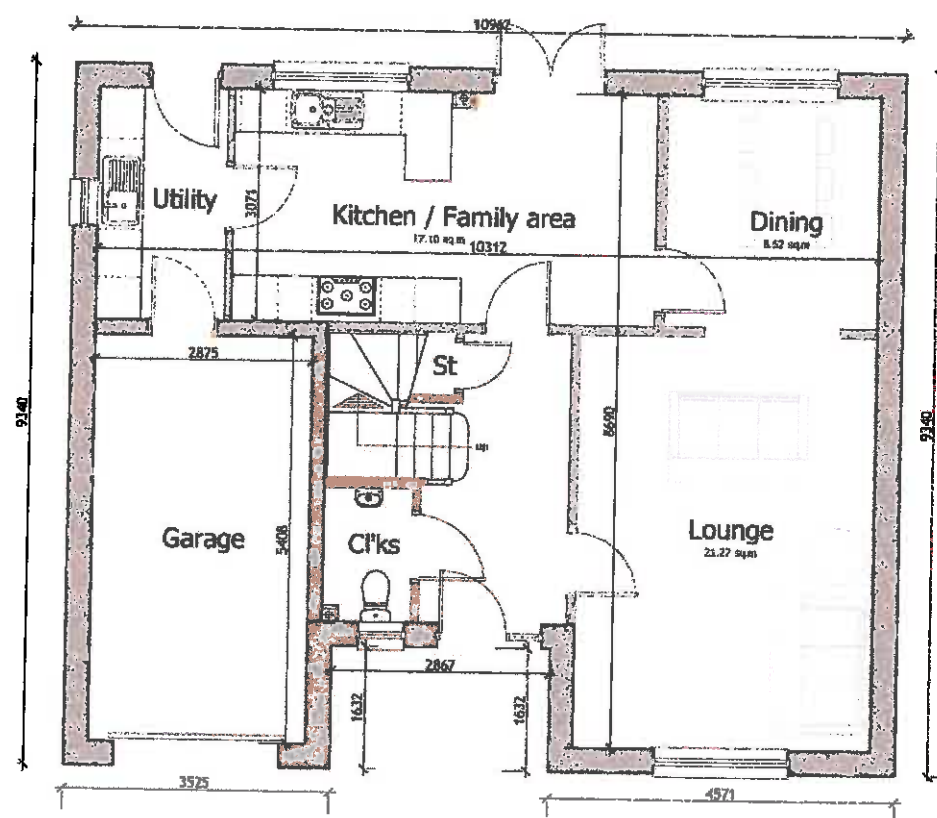

GROUND FLOOR PLAN

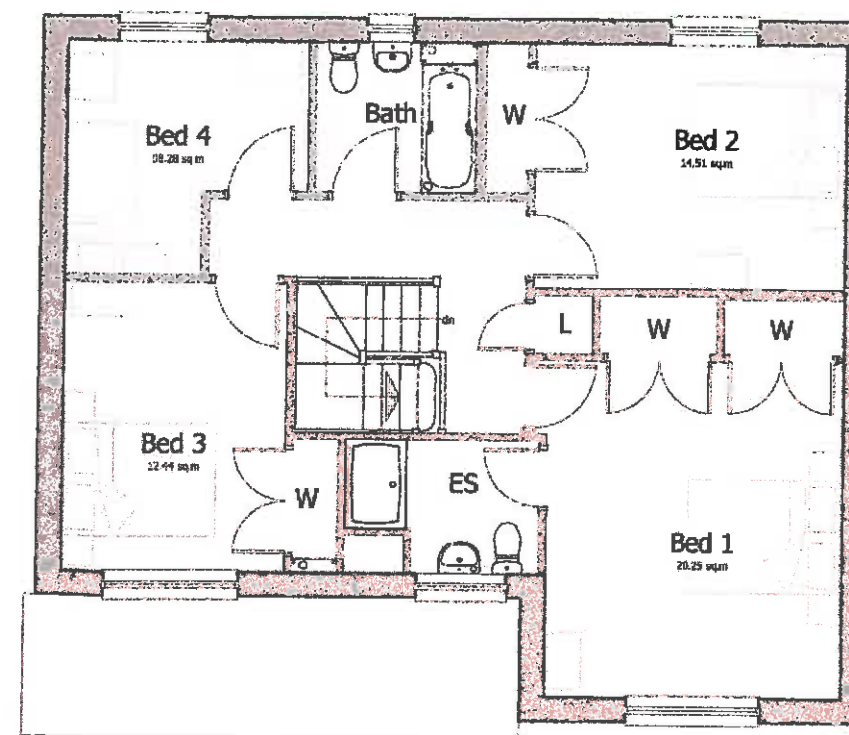

FIRST FLOOR PLAN

PRESTON, LONGRIDGE
PENSFORD - PLANS AND ELEVATIONS



Kier Living Ltd
Tungsten Building
Central Boulevard
Blythe Valley Park B90 8AU
Tel: 0121 713 6300 Fax: 0121 713 6539
© Kier Group plc 2016. All rights reserved.


DRAWING NO. KSHT-PENS-101-50
SCALE 1:100 @ A3
FLOOR AREA 146.36 m² / 1575 ft²
DATE 09.02.16
DRAWN SB
CHECK MC




FRONT ELEVATION




SIDE ELEVATION

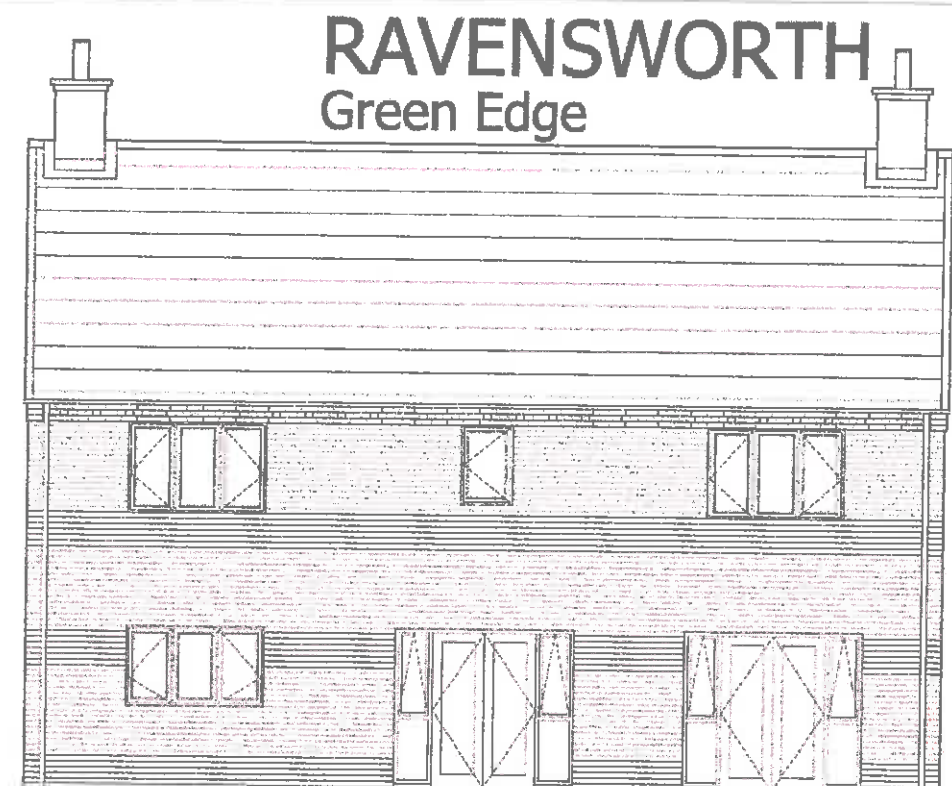

REAR ELEVATION

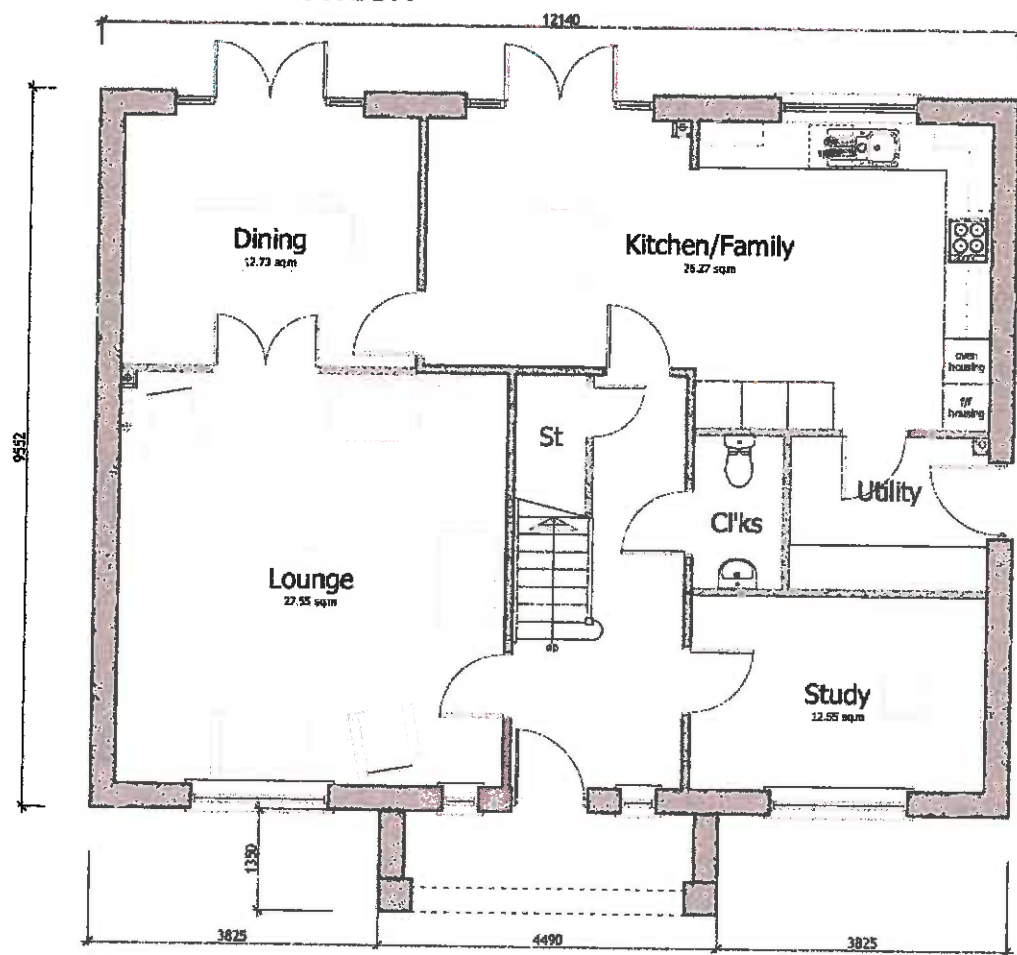

GROUND FLOOR PLAN

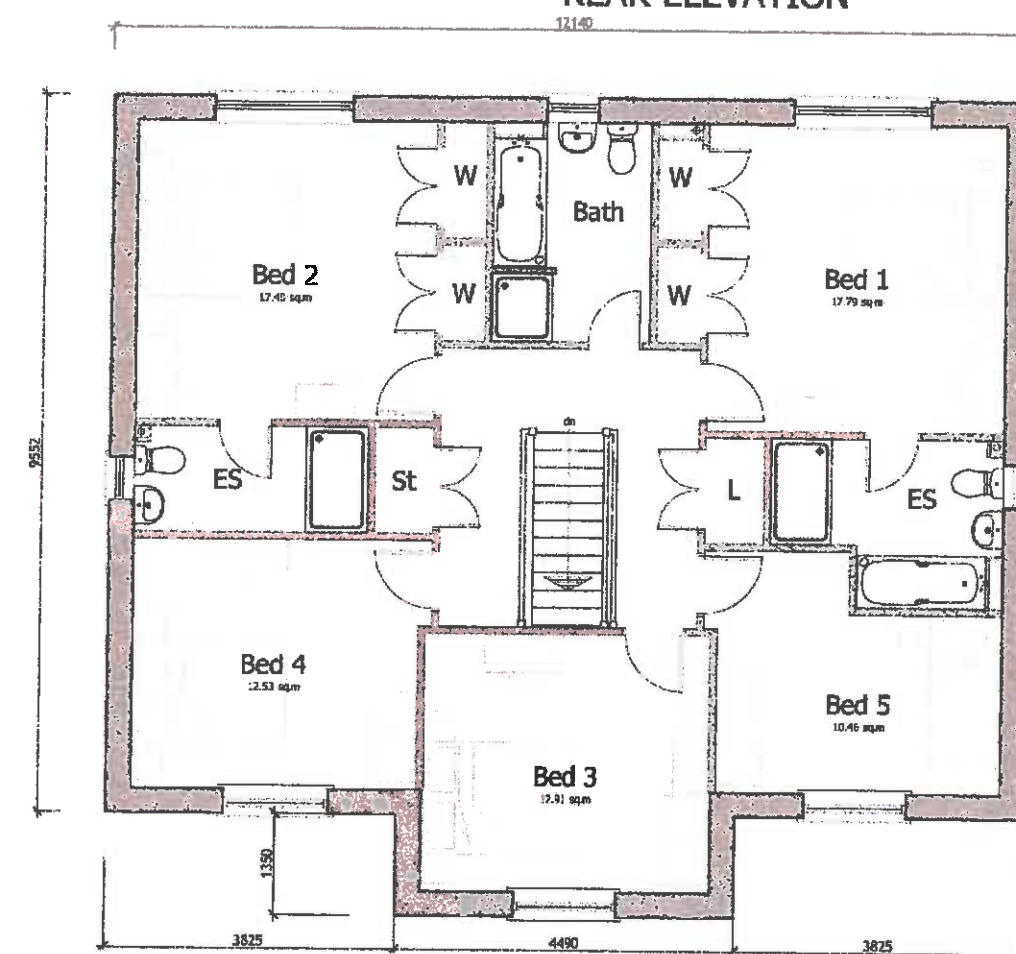

FIRST FLOOR PLAN

STANDARD HOUSE TYPES
RAVENSWORTH - PLANS AND ELEVATIONS



DRAWING NO.	KSHT-RAVEN-101-50
SCALE	1:100 @ A3
FLOOR AREA	209.58 m ² / 2256 ft ²
DATE	25.02.16
DRAWN	PDA
CHECK	MPSL

REV NOTES


DATE	BY/CHK
------	--------

RAVENSWORTH

Urban Core





FRONT ELEVATION

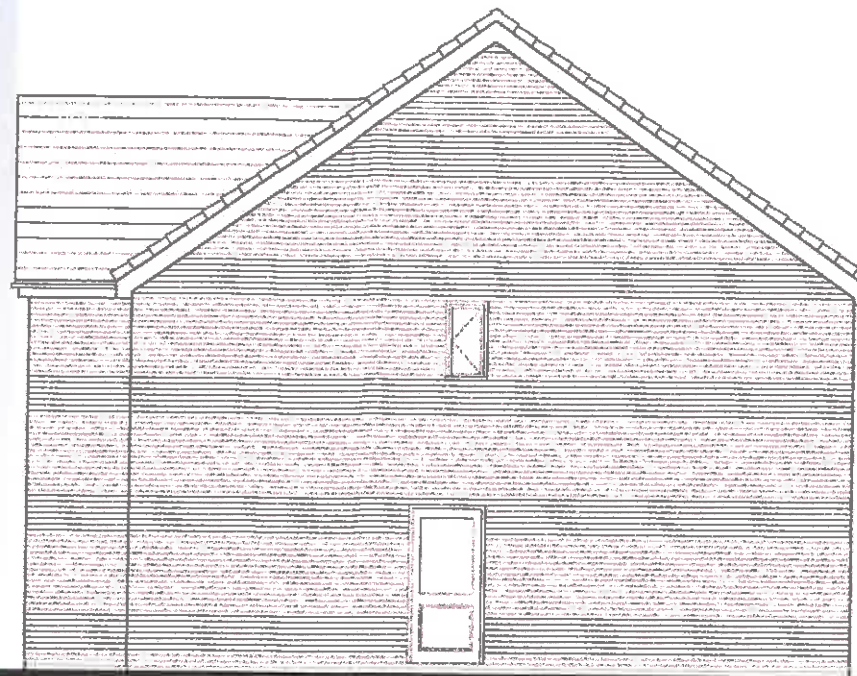

SIDE ELEVATION



REAR ELEVATION

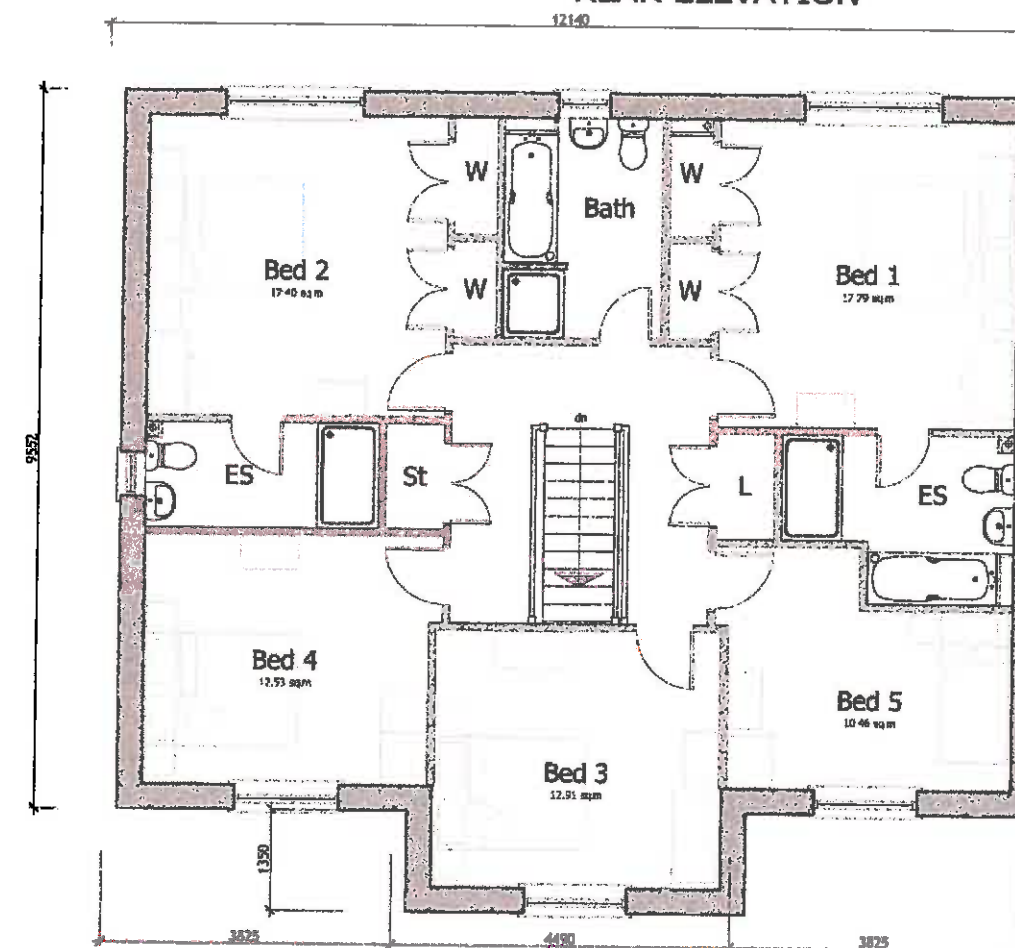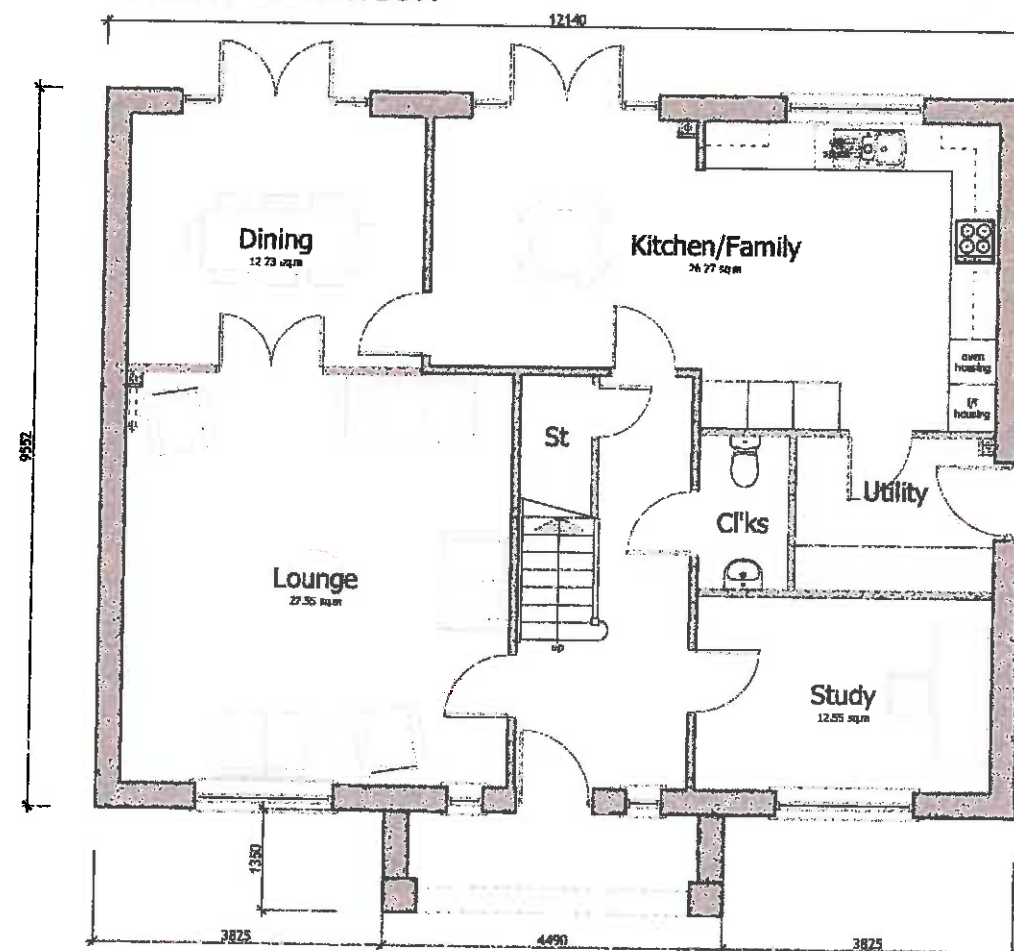

PRESTON ROAD, LONGRIDGE
RAVENSWORTH - PLANS AND ELEVATIONS



Kier Living Ltd
Tungsten Building
Central Boulevard
Blythe Valley Park B90 8AU
Tel: 0121 713 6300 Fax: 0121 713 6539
© Kier Group plc 2016. All rights reserved.

DRAWING NO.	KSHT-RAVEN-101-50
SCALE	1:100 @ A3
FLOOR AREA	209.58 m ² / 2256 ft ²
DATE	25.02.16
DRAWN	PDA
CHECK	MPSL