



EXISTING NORTH EAST ELEVATION

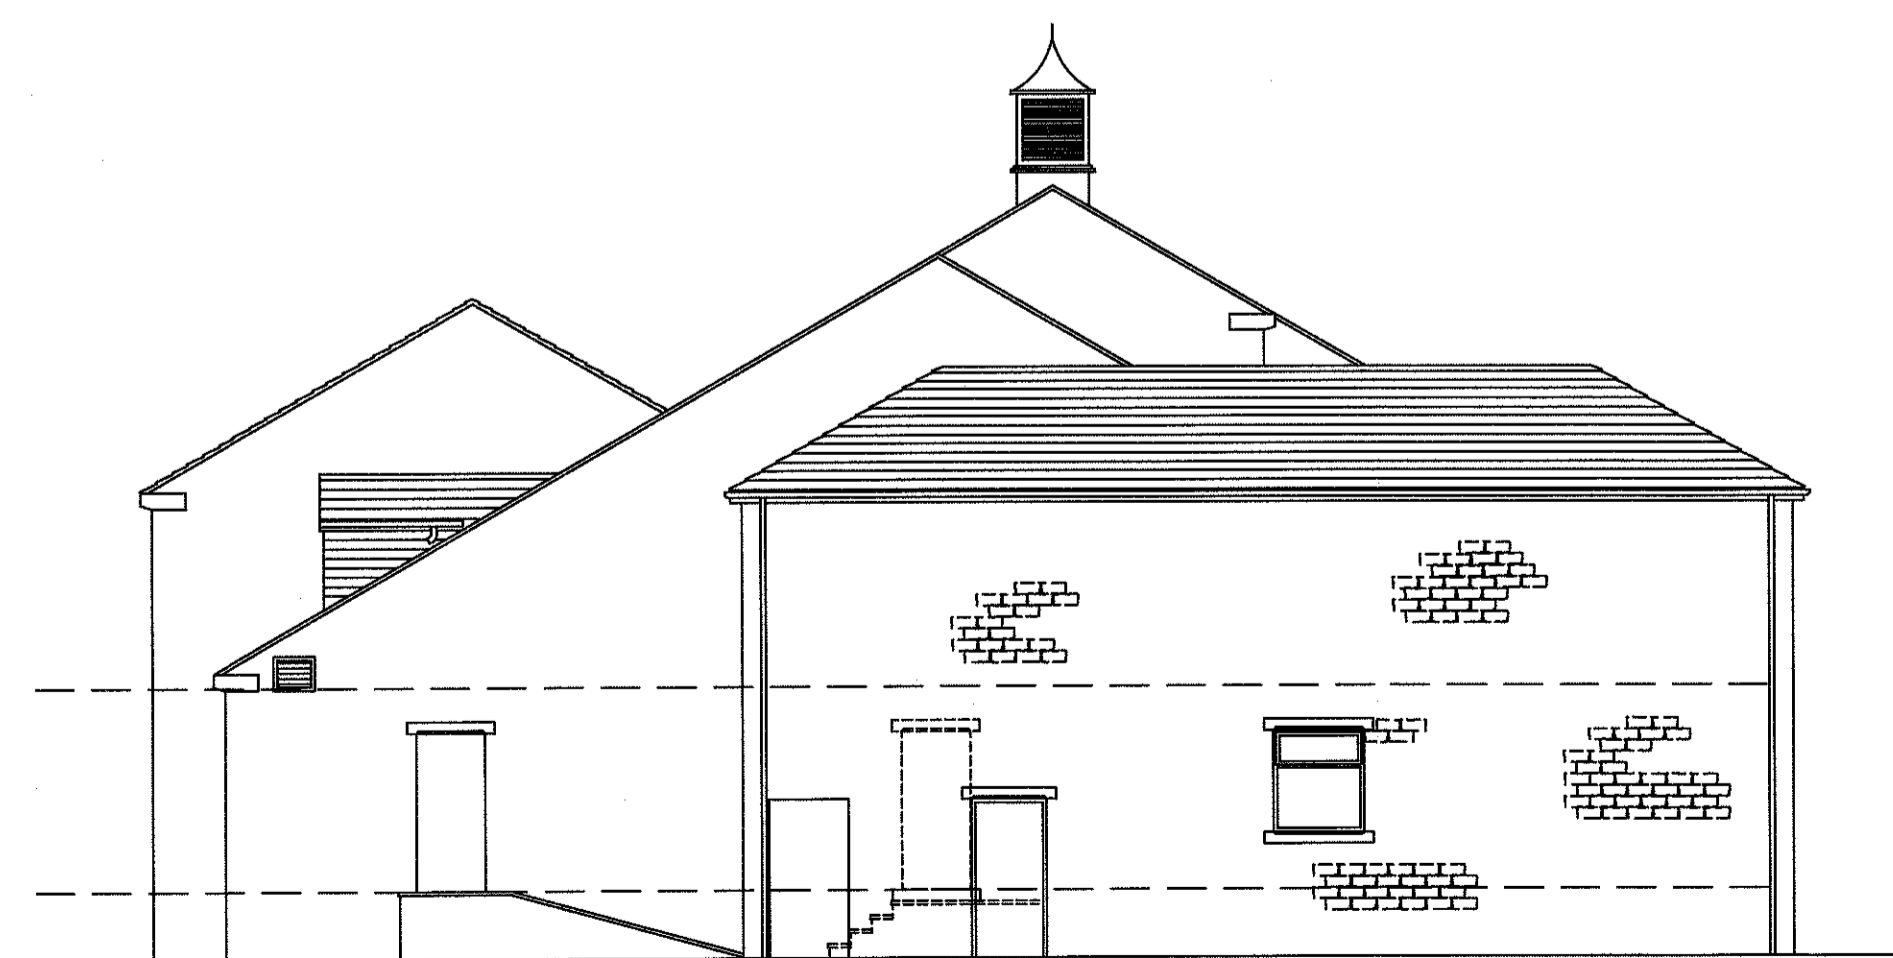

EXISTING SOUTH WEST ELEVATION



EXISTING NORTH WEST ELEVATION

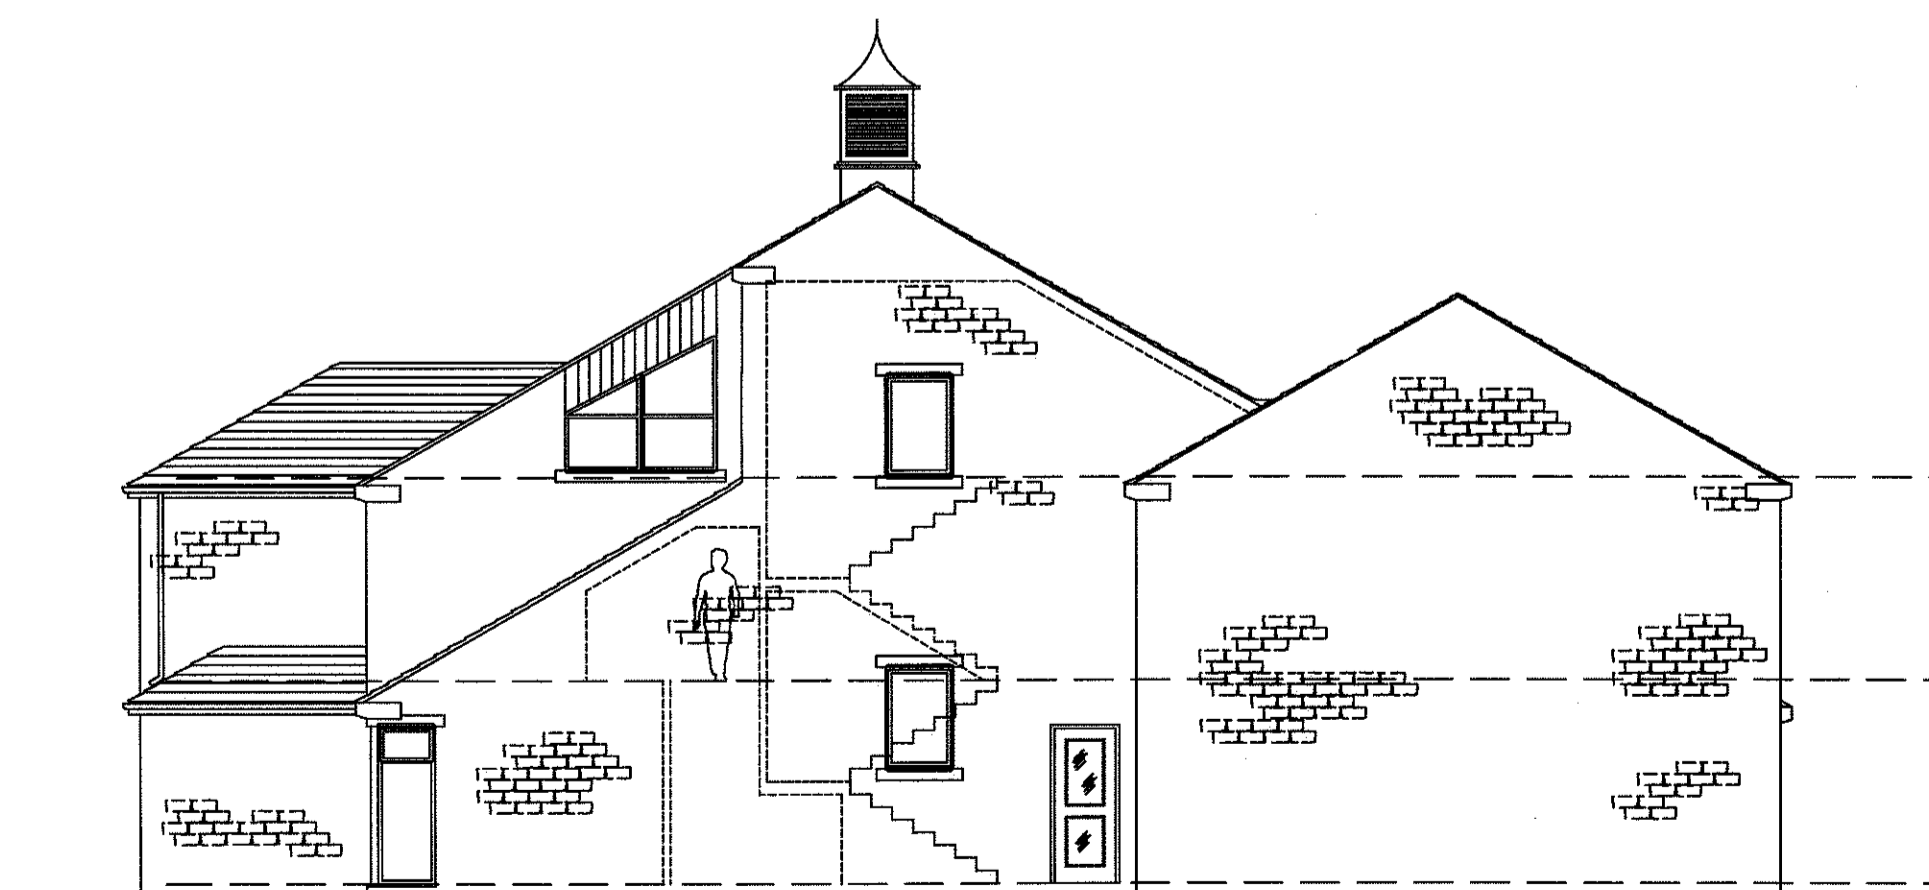

EXISTING SOUTH EAST ELEVATION

**NOTE:**  
Survey not carried out by SPA.  
All dimensions and levels are  
to be checked on site.

**REVISIONS:**  
Rev A - Conservatory added. - 24.01.18 - LKR

Client  
Abbeyfield Lancashire Extra Care Society

Job title  
Proposed Extension and Alterations to:  
Abbeyfield House  
Union Street  
Low Moor  
Clitheroe  
BB7 2NH

320180117P

Drawing title  
Existing Elevations

Scale 1:100 @ A1 Date Oct 2017 Drawn FWP

**spa**  
SUNDERLAND PEACOCK ARCHITECTS  
SUNDERLAND PEACOCK & ASSOCIATES LTD.  
HAZEL MERE, PINE CO ROAD, CLITHEROE  
LANCASHIRE, BB7 2AG.  
T 01200 423178 F 01200 427328  
E info@sunderlandpeacock.com  
www.sunderlandpeacock.com

5493 - 05 Rev A