


This drawing is to be read in conjunction with all relevant Architect, consultants' and specialist's drawings and specifications. The Architect is to be notified of any discrepancies before proceeding. Do not scale from the drawing. All dimensions and levels are to be checked on site. This drawing is subject to copyright. All work carried out before Planning and Building Permission has been granted is at the contractor's risk.

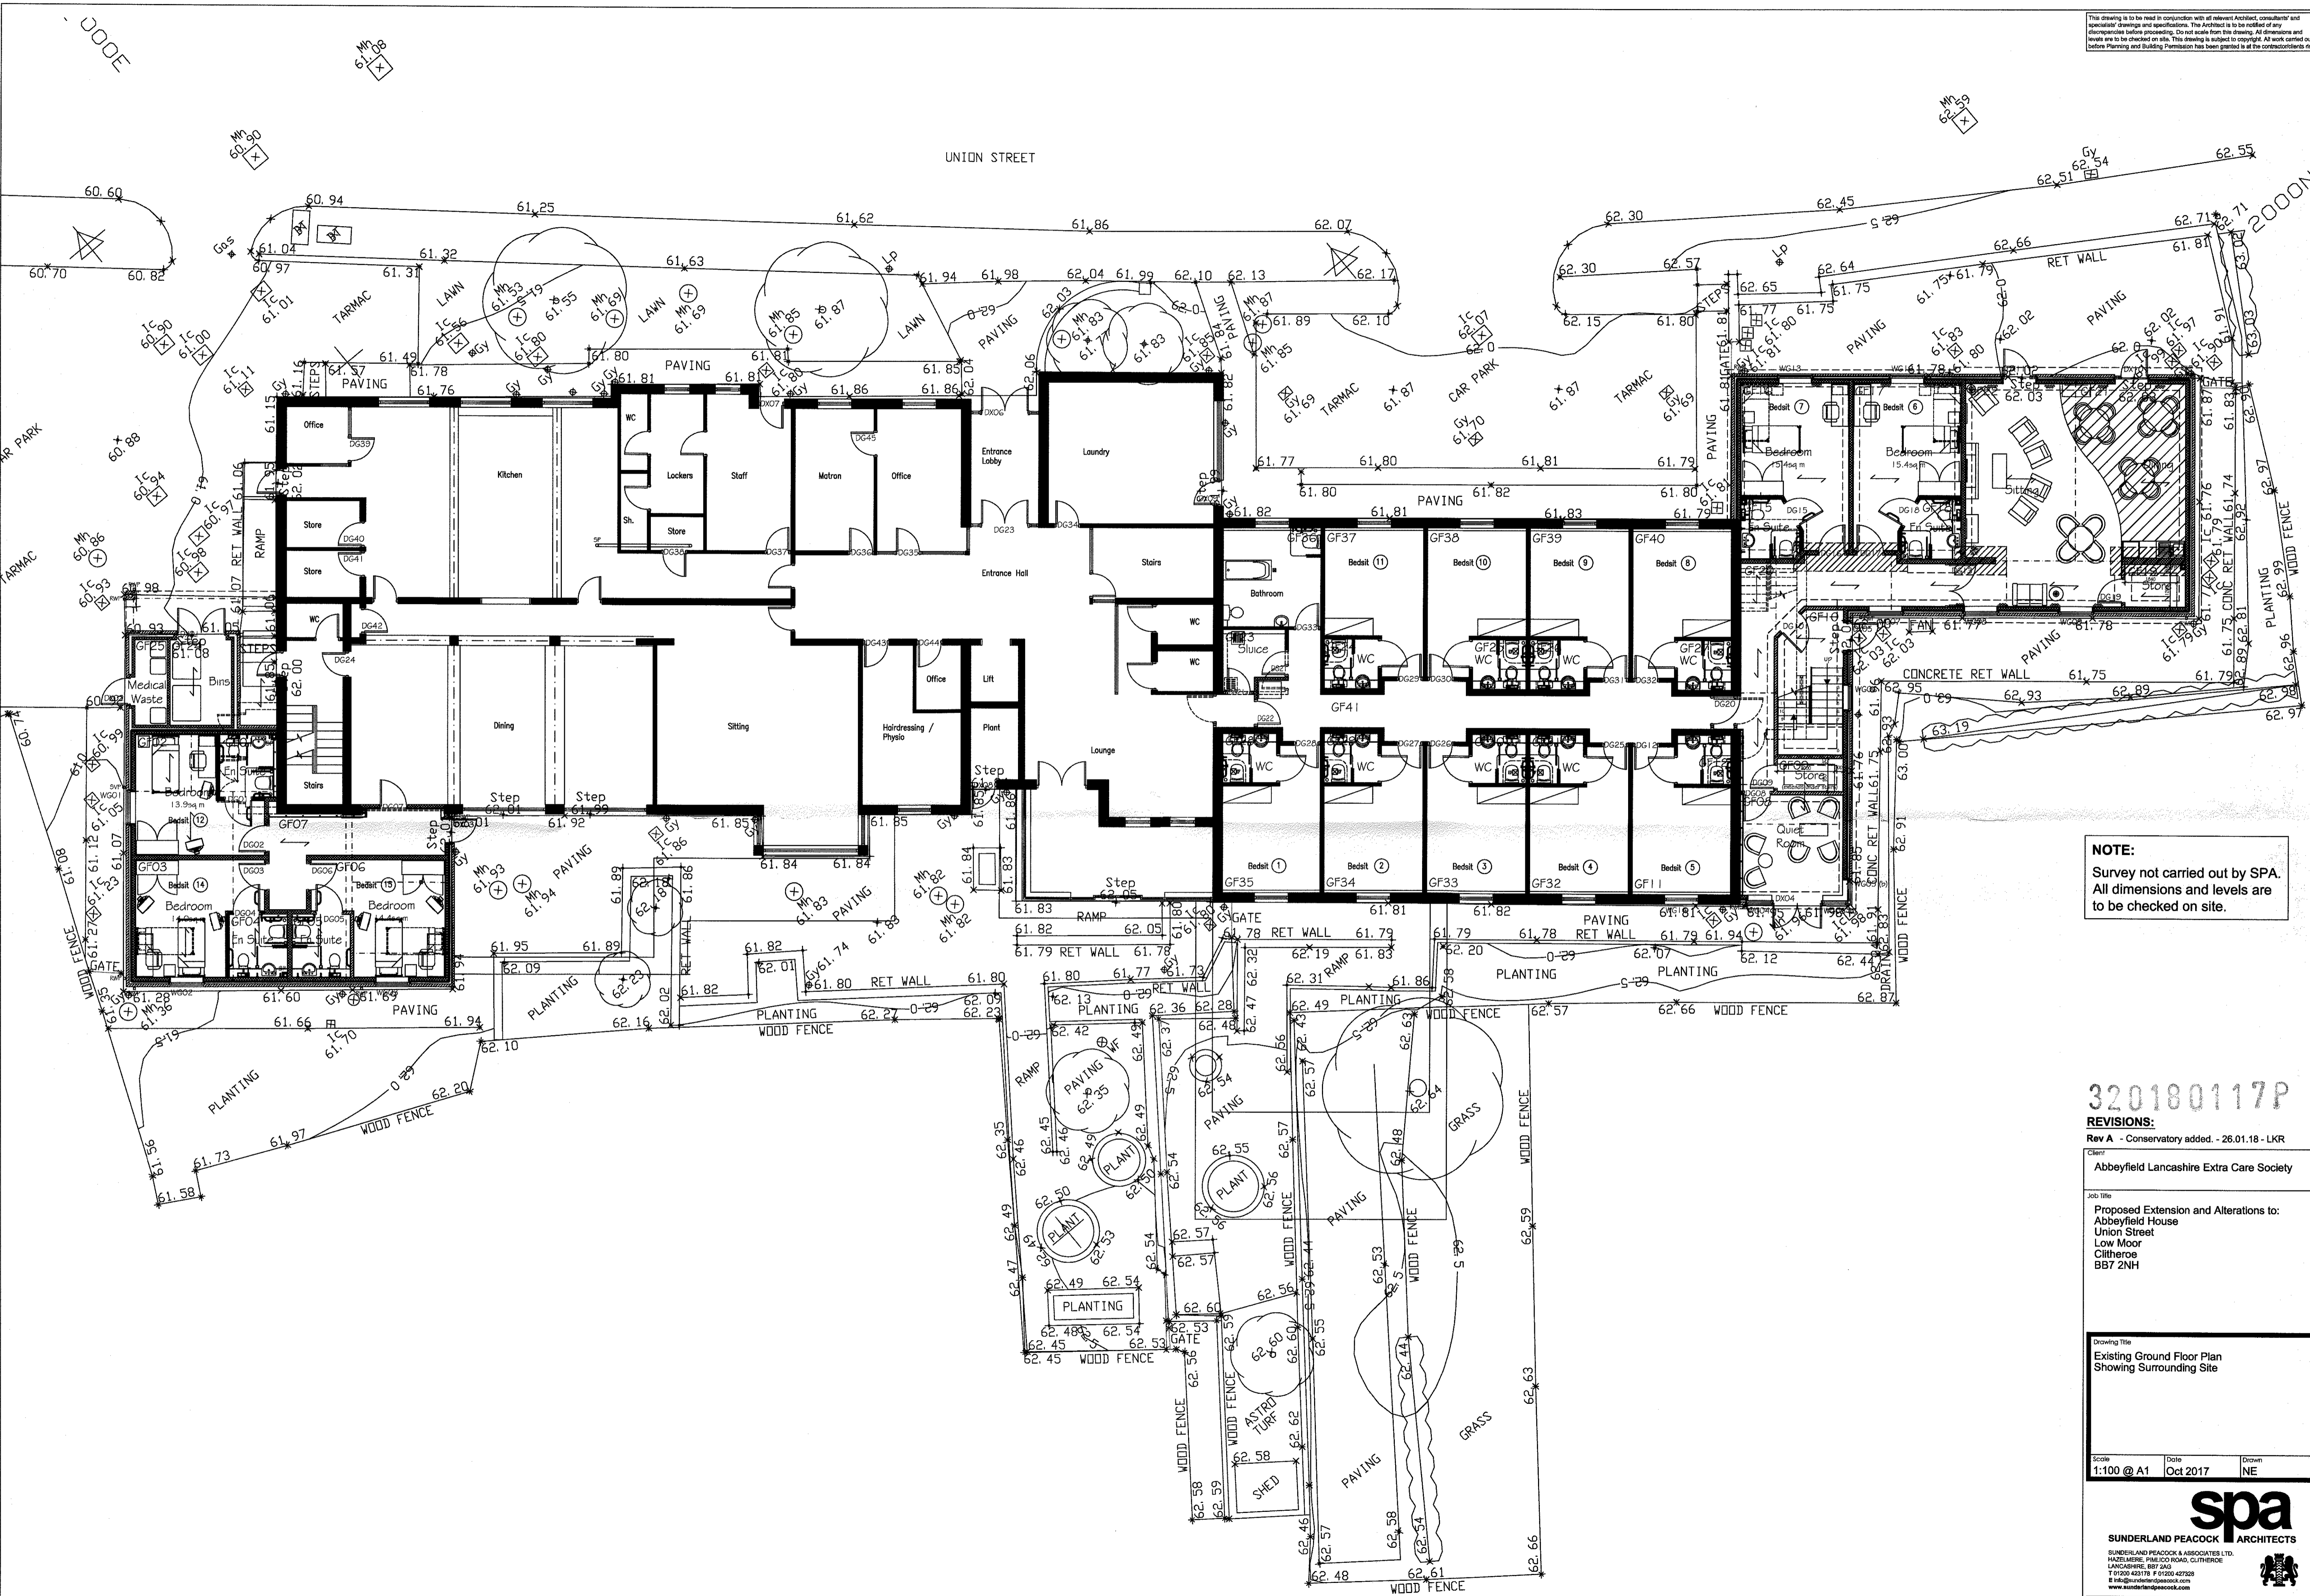

NOTE:
Survey not carried out by SPA. All dimensions and levels are to be checked on site.

320180117P

REVISIONS:
Rev A - Conservatory added - 26.01.18 - LKR

Client:
Abbeyfield Lancashire Extra Care Society

Job Title:
Proposed Extension and Alterations to:
Abbeyfield House
Union Street
Low Moor
Clitheroe
BB7 2NH

Drawing Title:
Existing Ground Floor Plan
Showing Surrounding Site

Scale	Date	Drawn
1:100 @ A1	Oct 2017	NE

spa
SUNDERLAND PEACOCK ARCHITECTS
SUNDERLAND PEACOCK & ASSOCIATES LTD.
HAZELHIRE, PINEWOOD ROAD, CLITHEROE
LANCASHIRE, BB7 2AQ
T 01200 423178 F 01200 427259
E info@sunderlandpeacock.com
www.sunderlandpeacock.com

5493 - 06 Rev A