






Rear Elevation SW

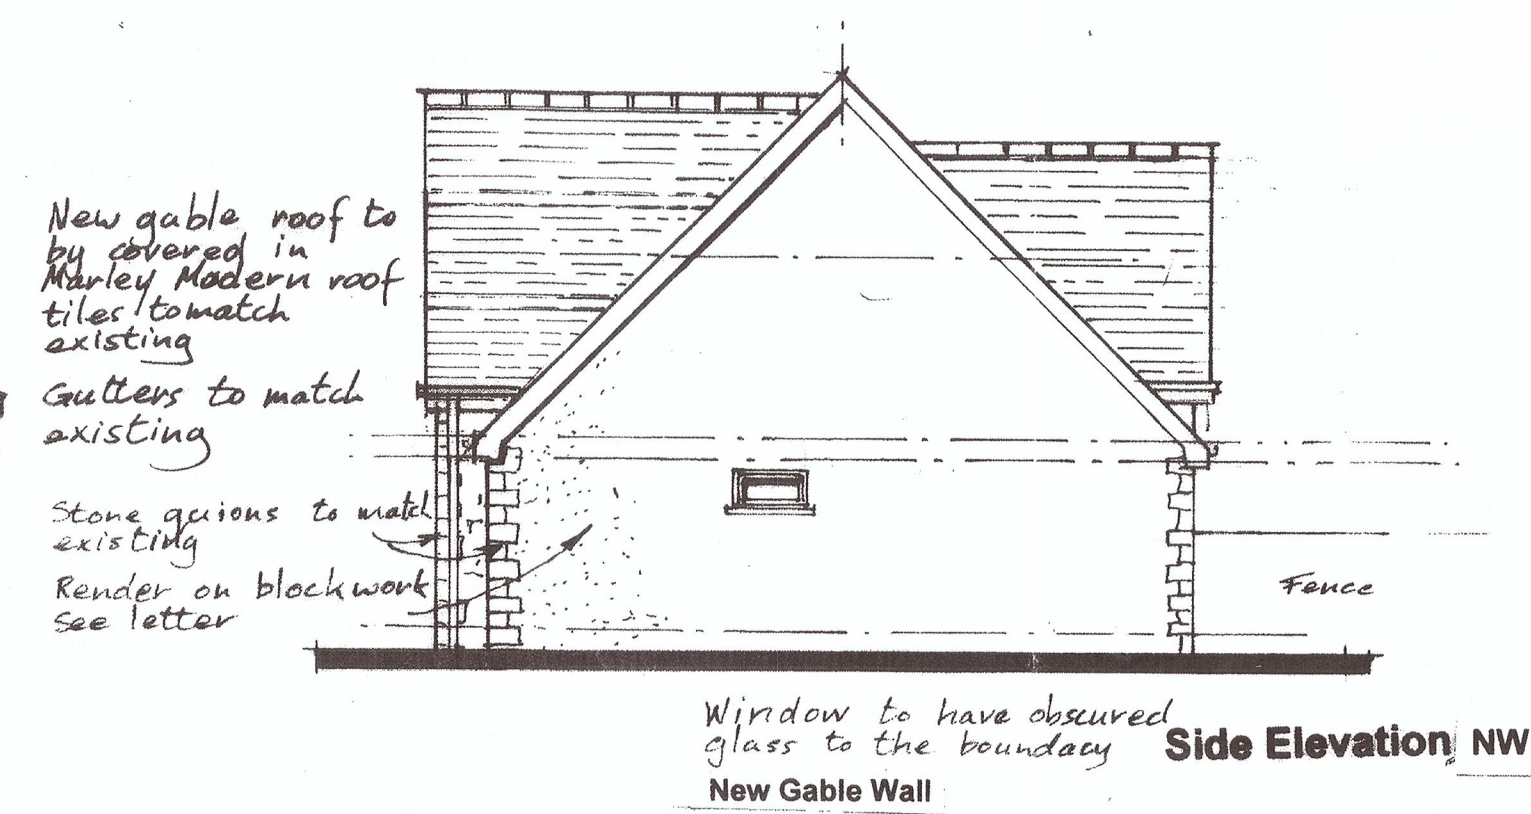


Side Elevation NW

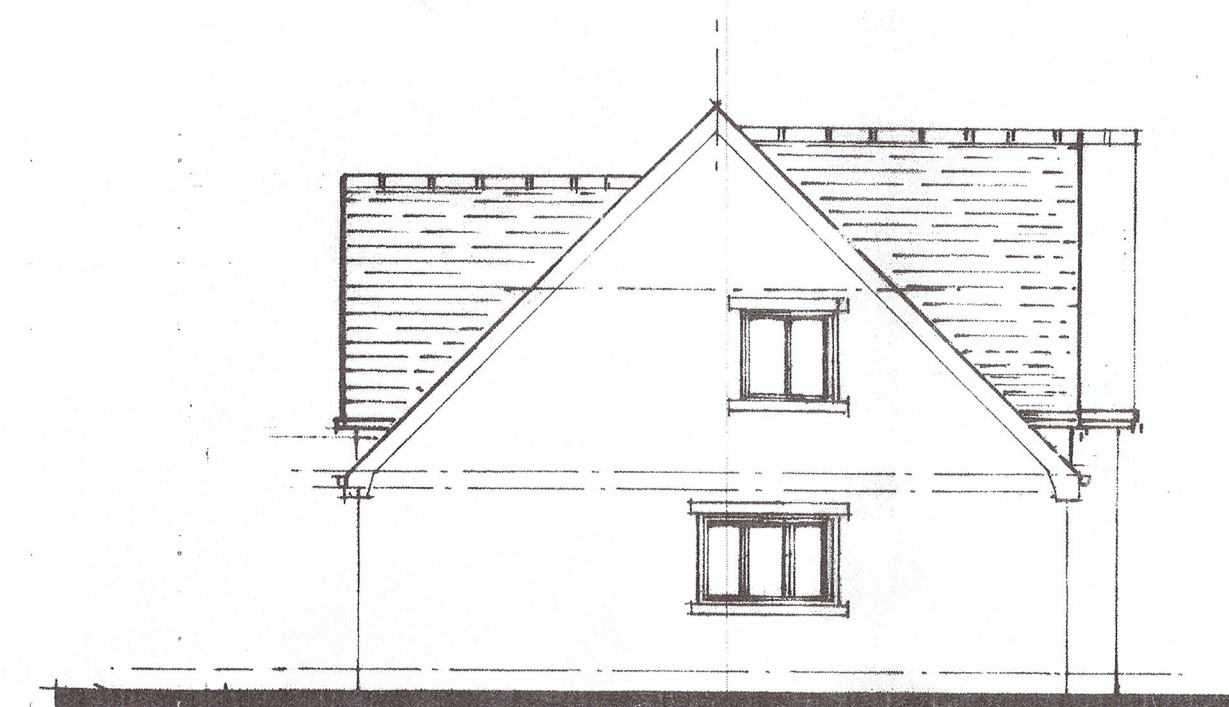


Side Elevation SE

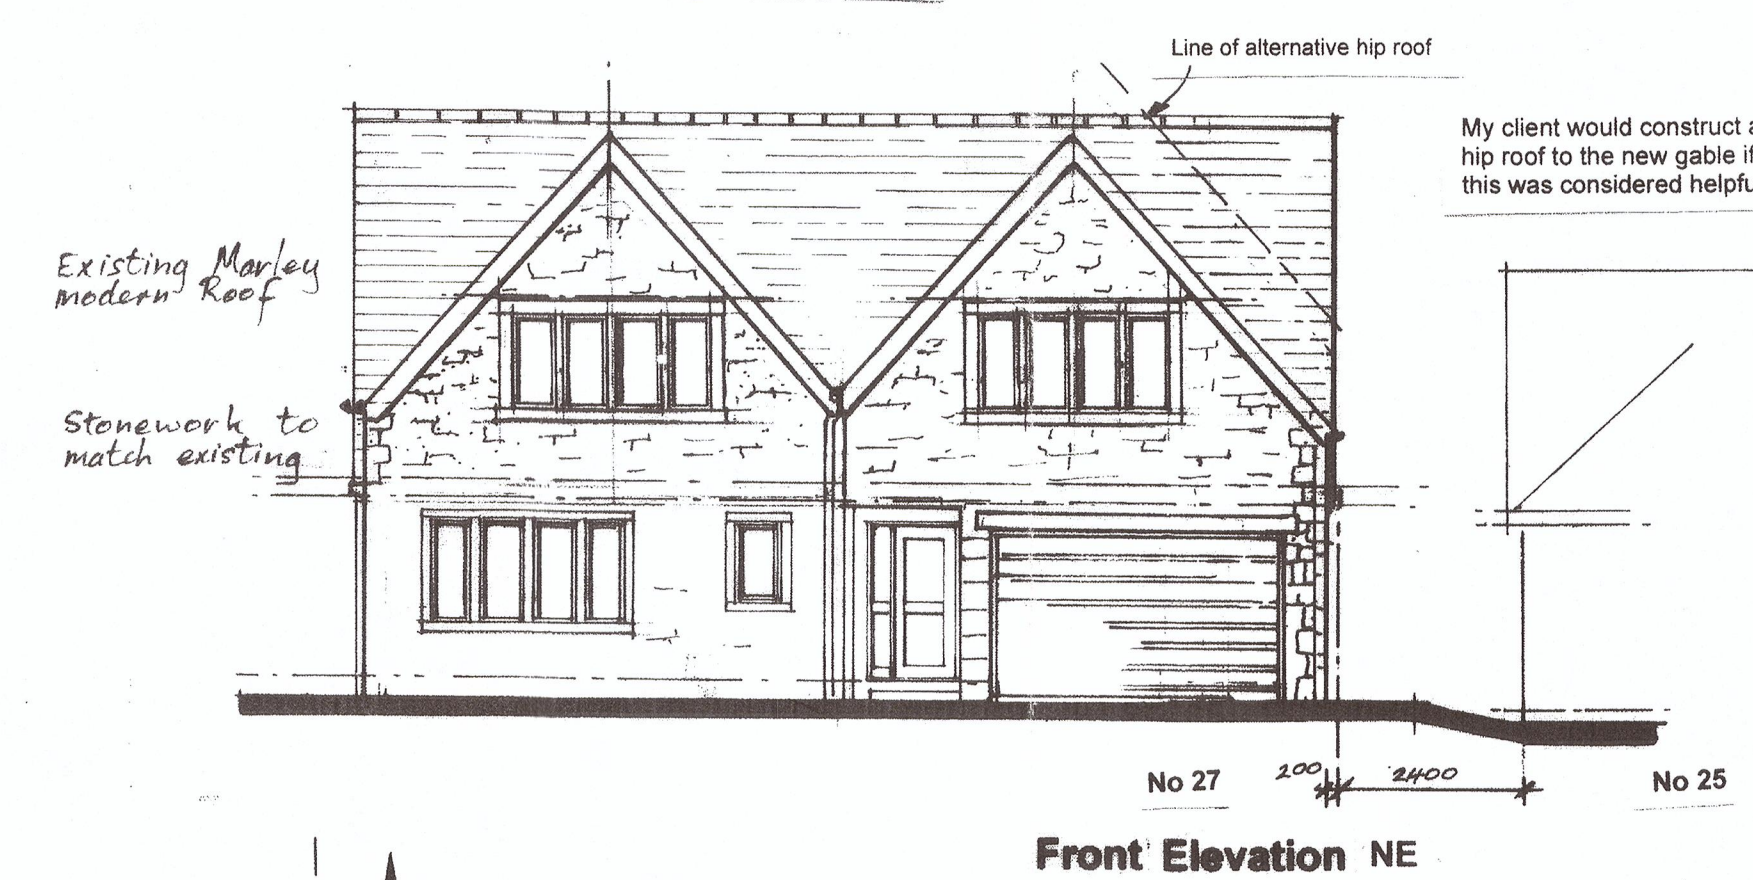

Front Elevation NE

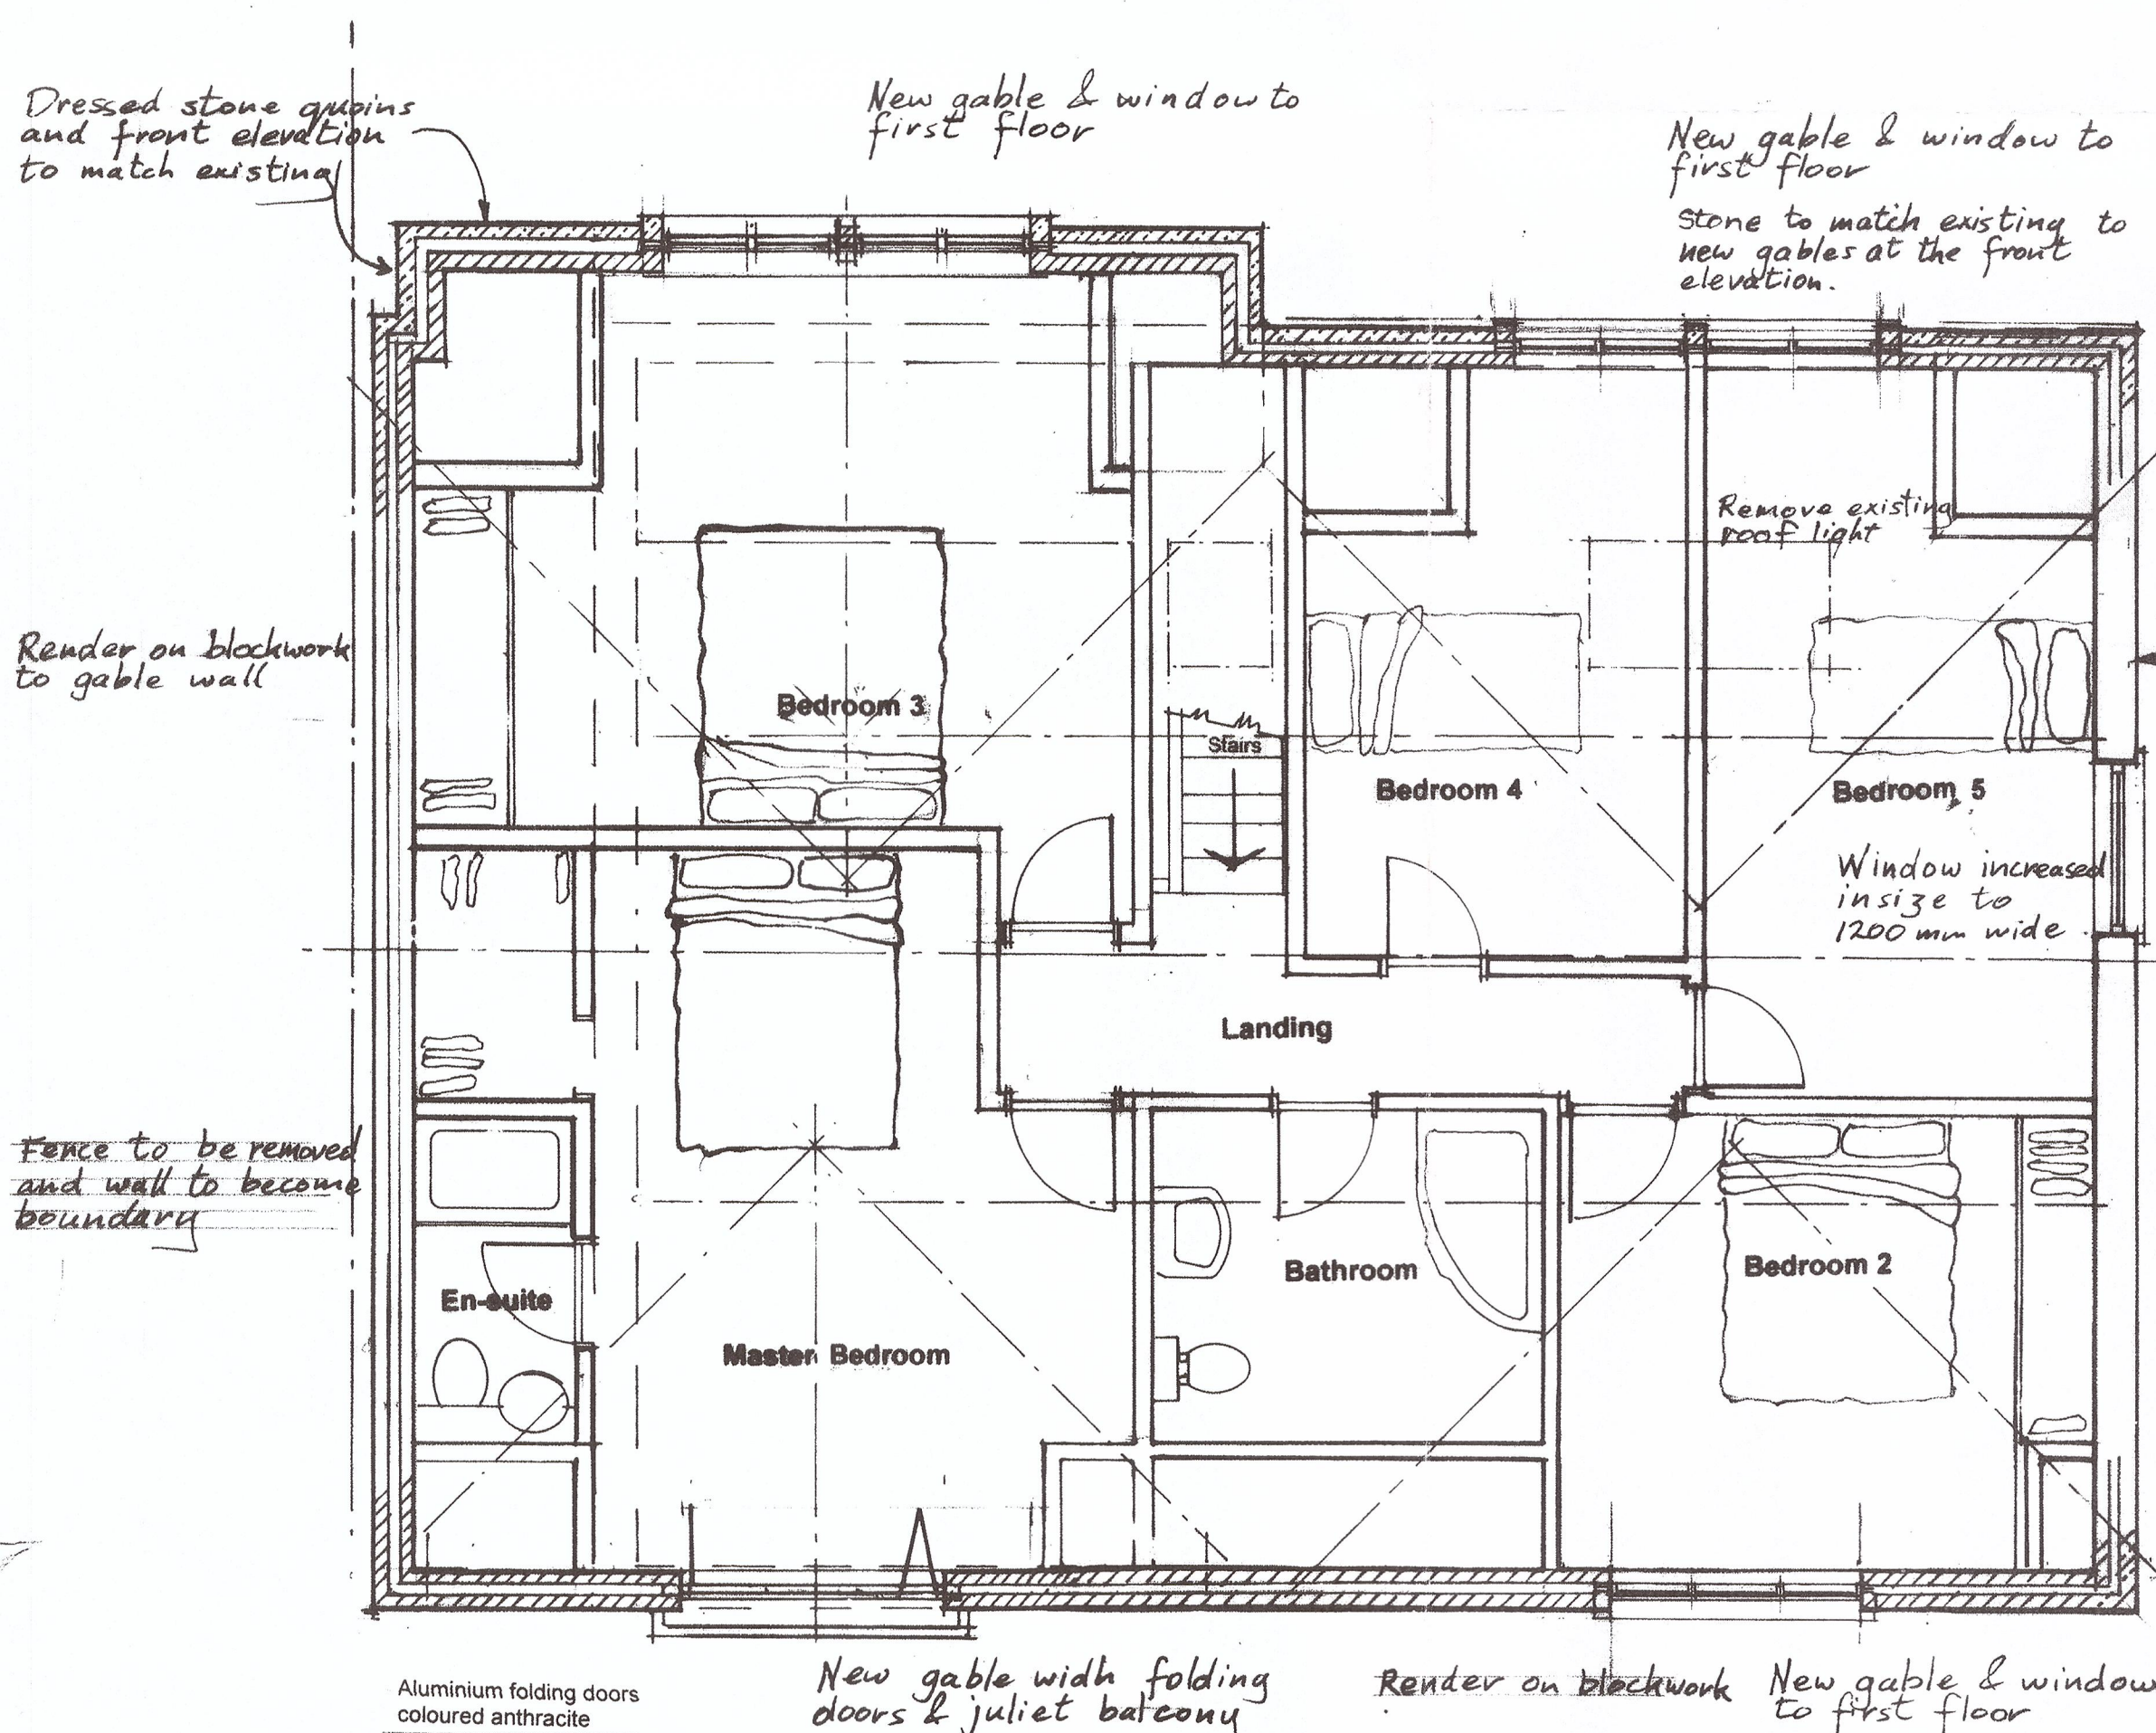

First Floor Plan

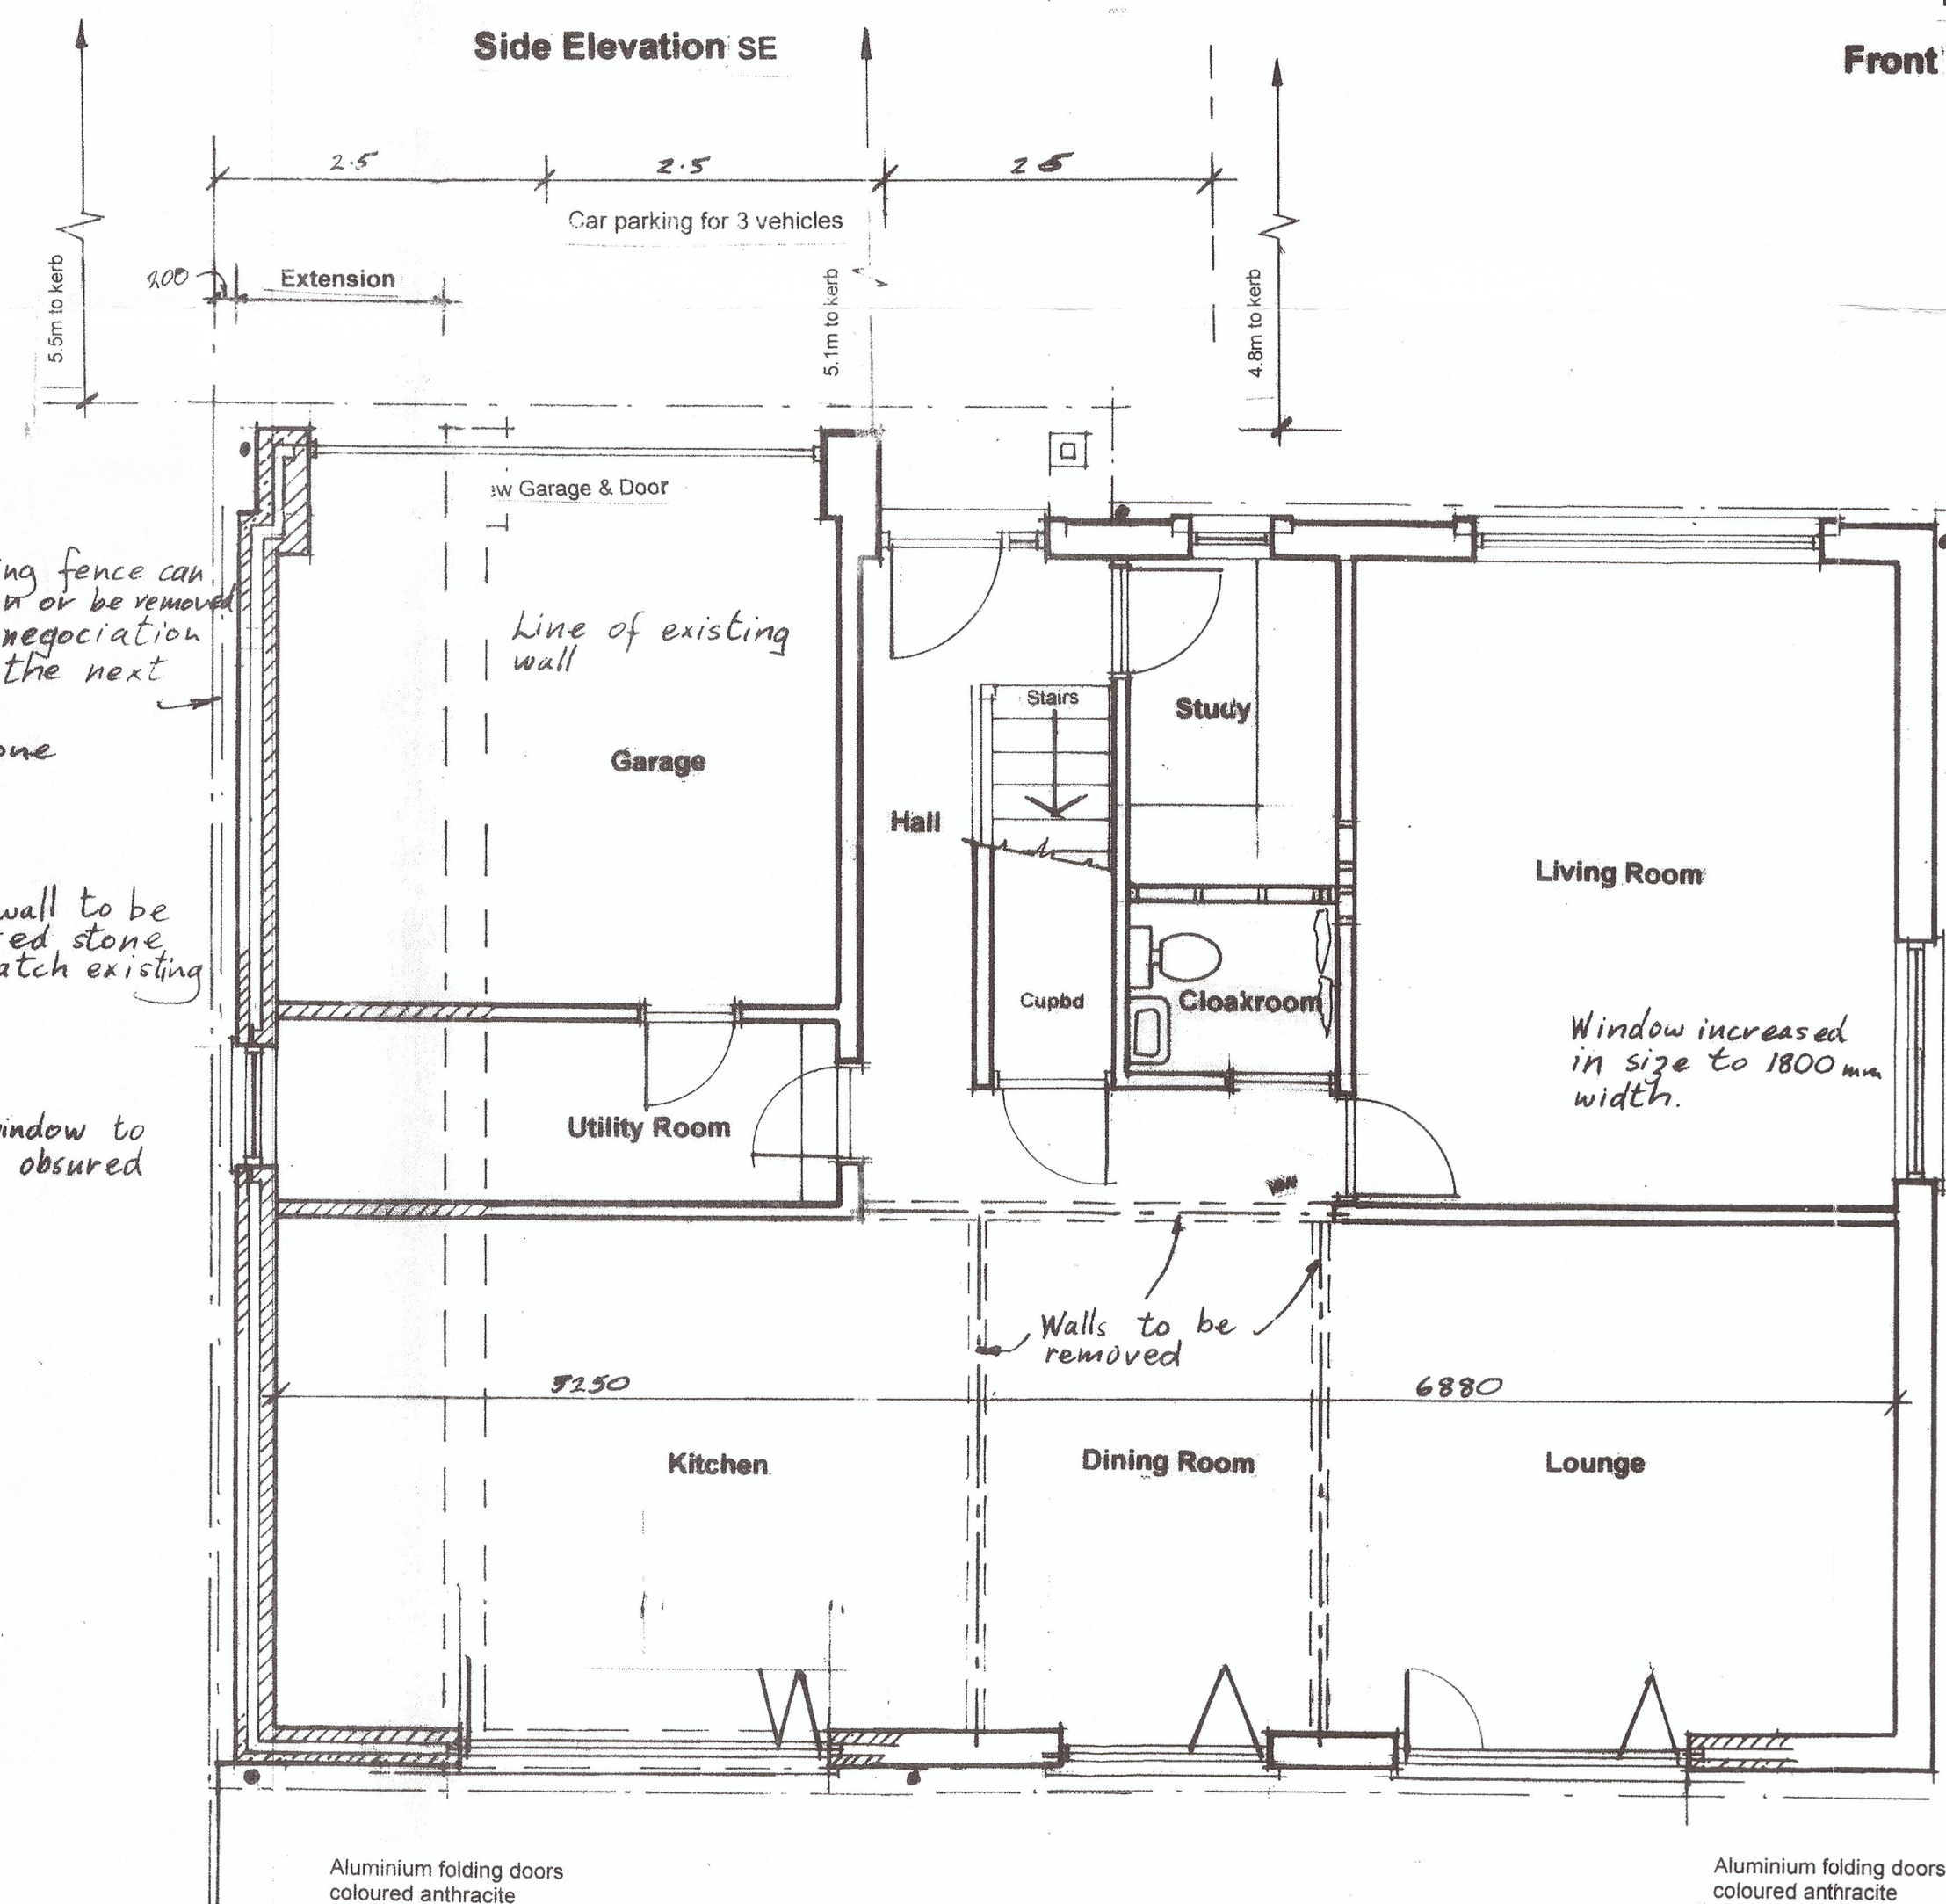

Ground Floor Plan

320180132P

APPROVED DRAWING RECEIVED
DATE 06/04/18

A. Modification to Plan & Elevation

Jeff Marshall & Associates
Architectural Designers and Surveyors,
Swindlehurst Barn, Back Lane, Grindleton,
Nr. Clitheroe, Lancs. BB7 4RW.
Tel. 01200 440157

Project Proposed two storey extensions to the dwelling
at 27 Pendleside Close,

Client Mr & Mrs A. Strong
27 Pendleside Close, Sabden

Title Scheme Drawing

Drg N°
310/2/3

Scale 1:50 1:100 Date Dru JMA

A