





Rear Elevation SW

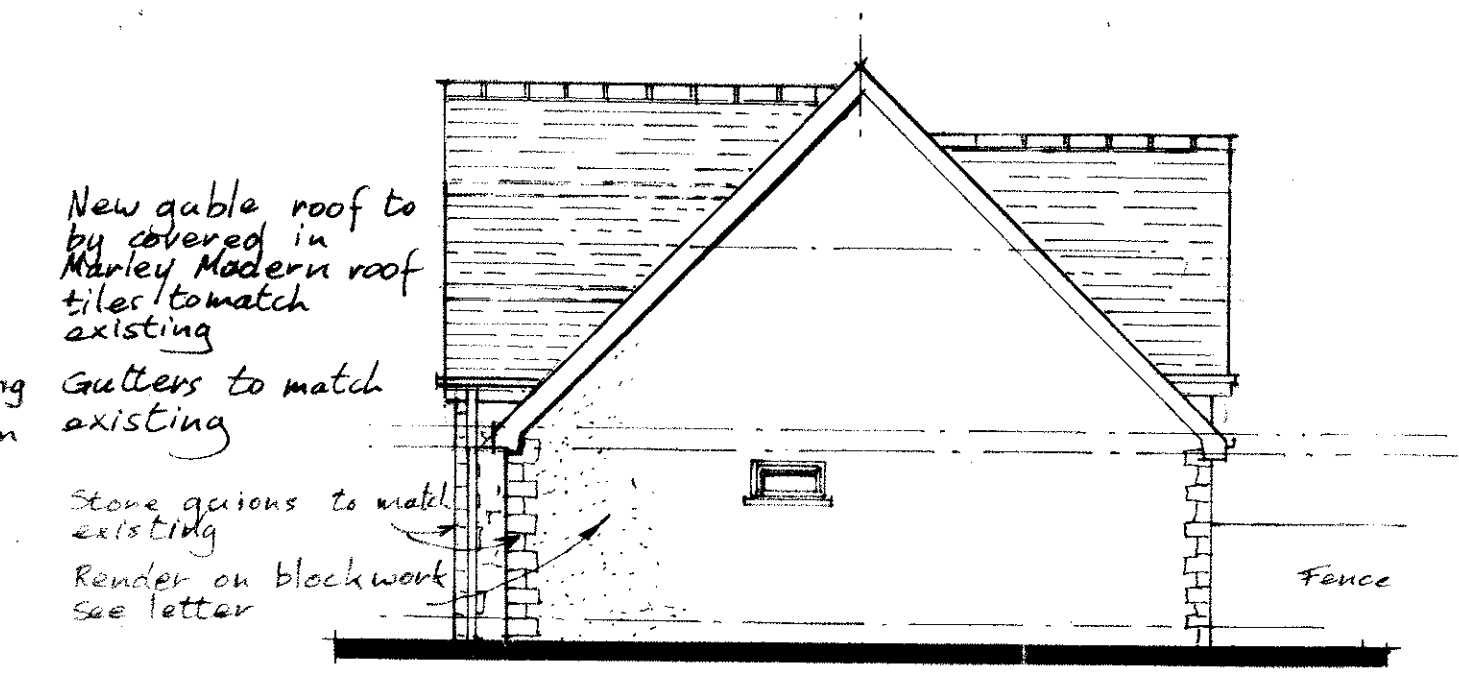


Side Elevation NW

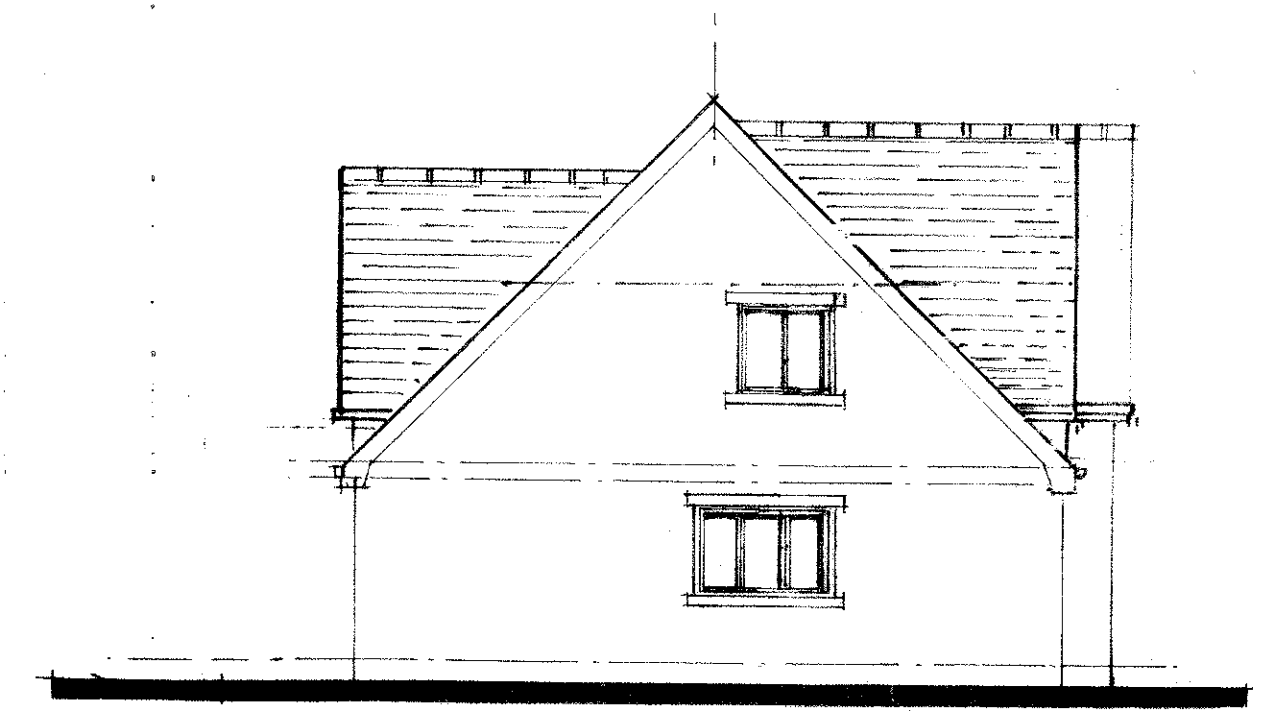


Side Elevation SE



Front Elevation NE

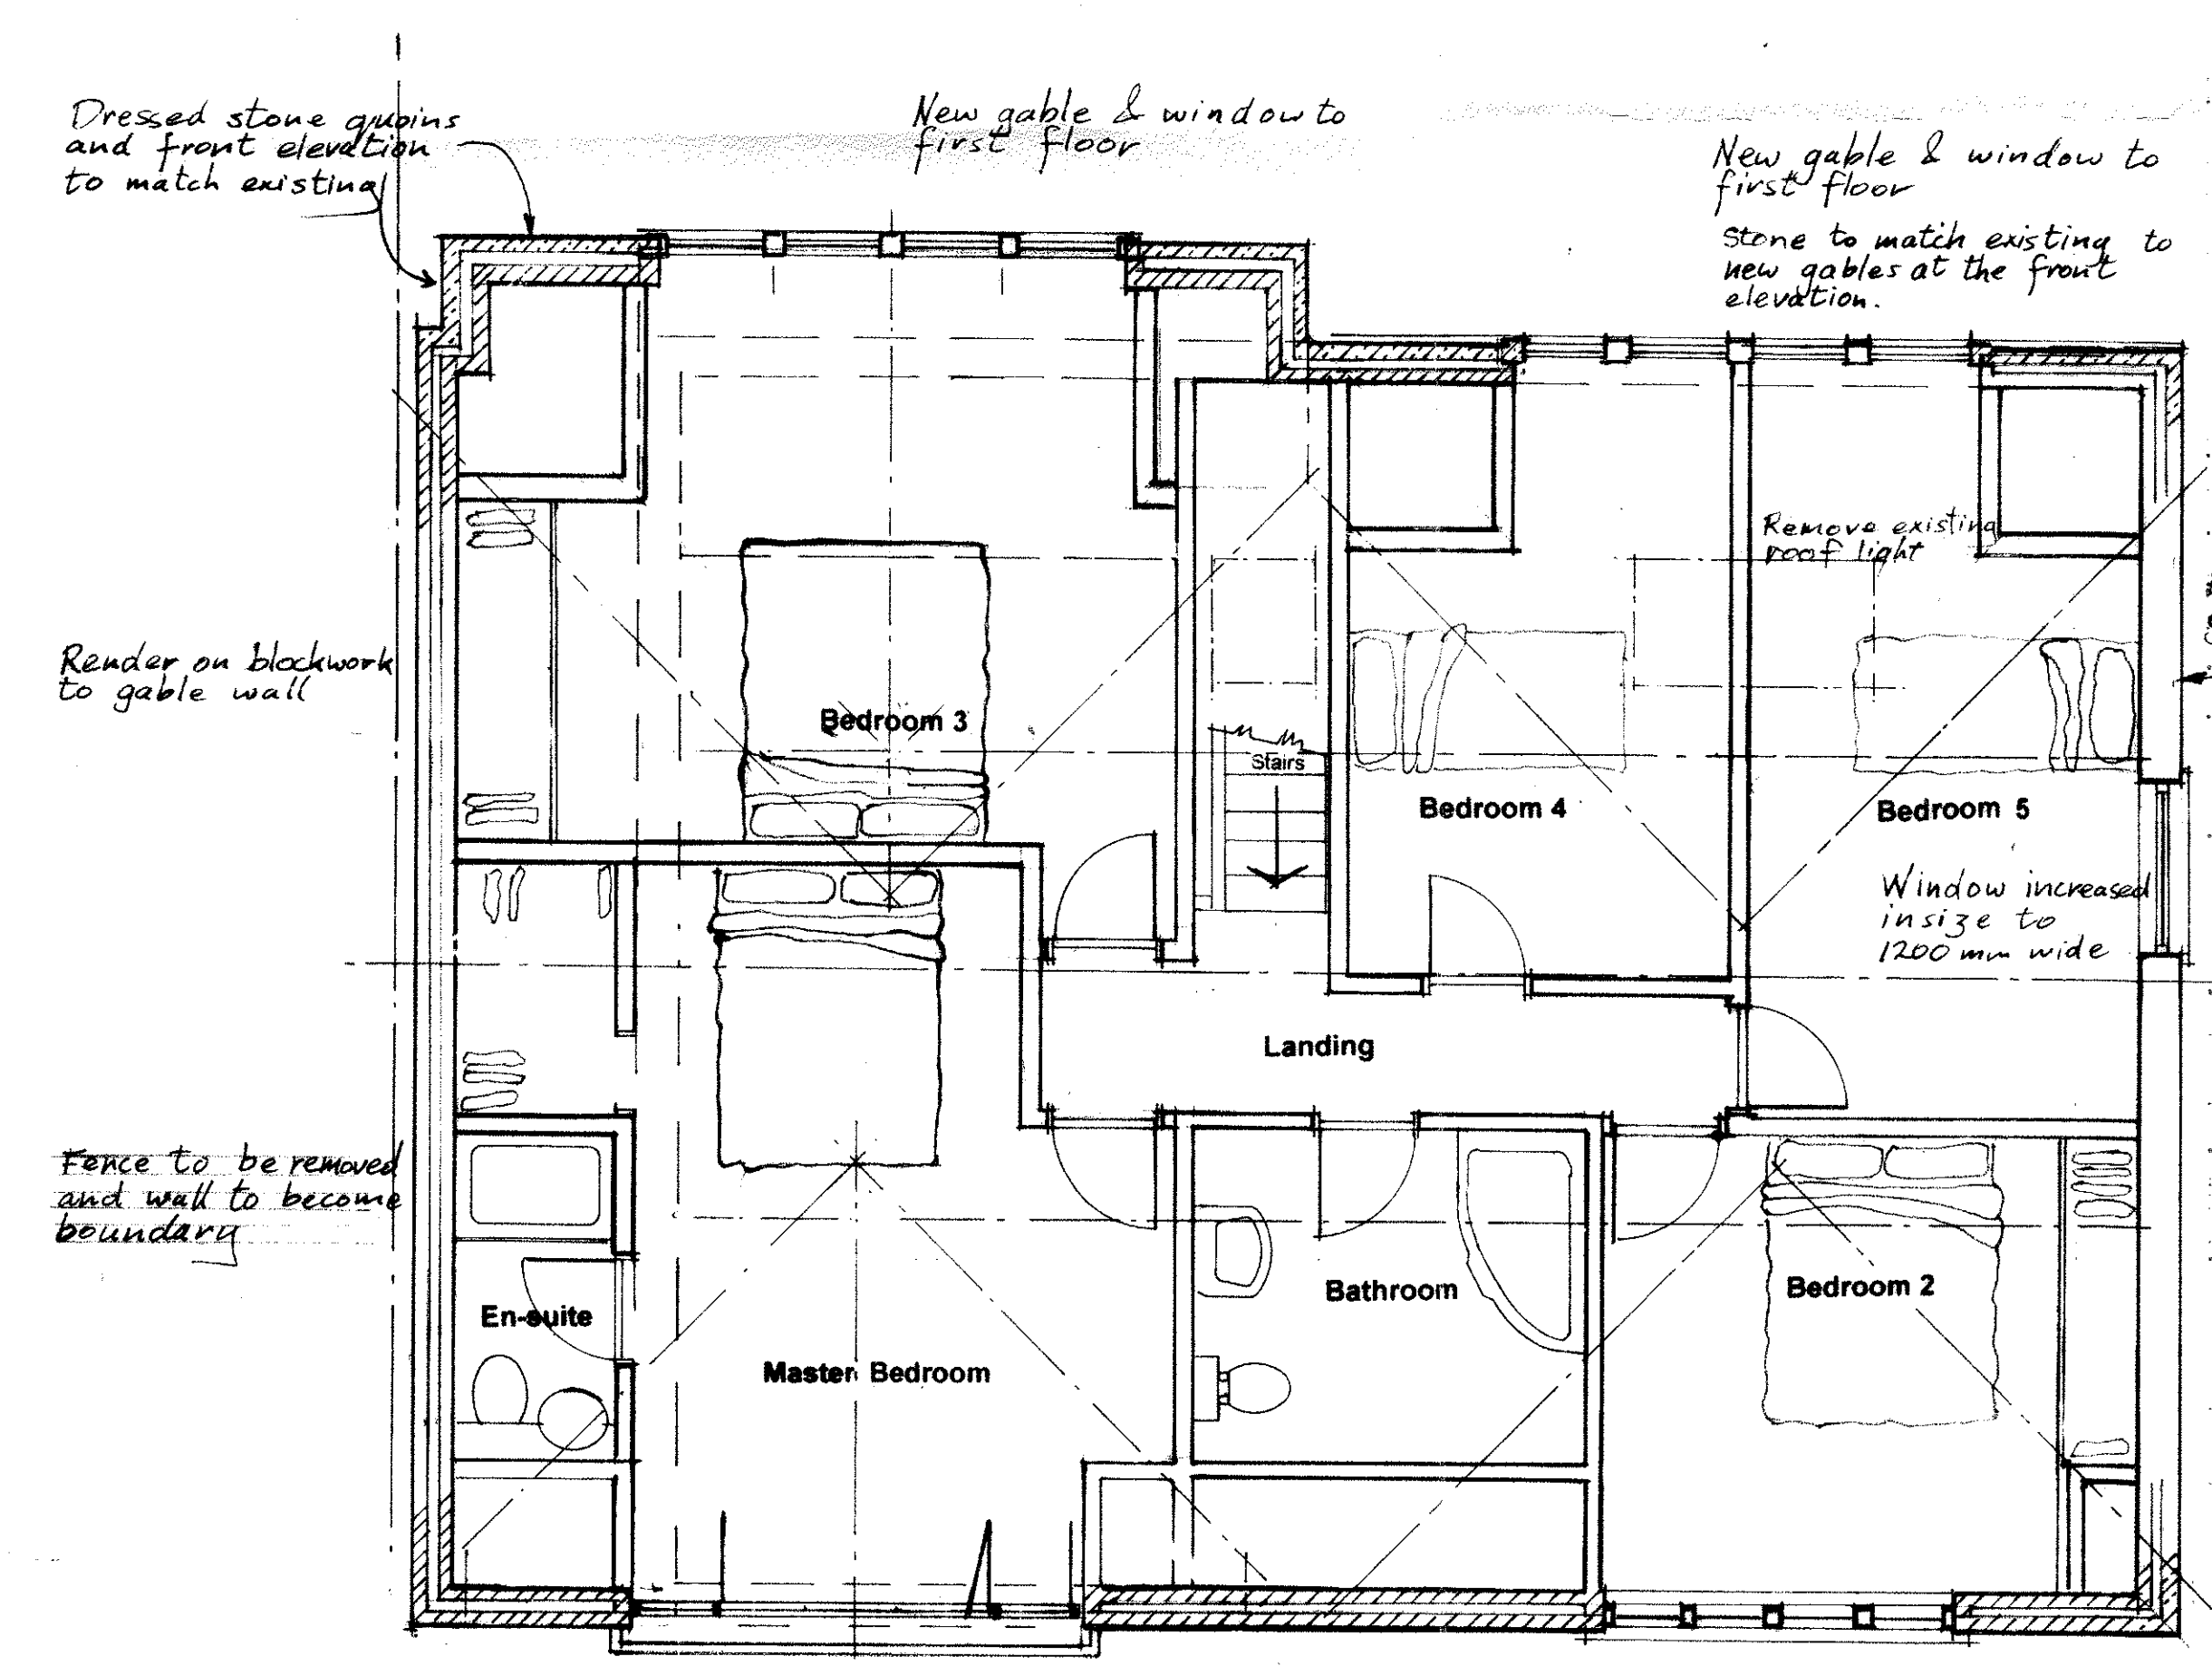

First Floor Plan

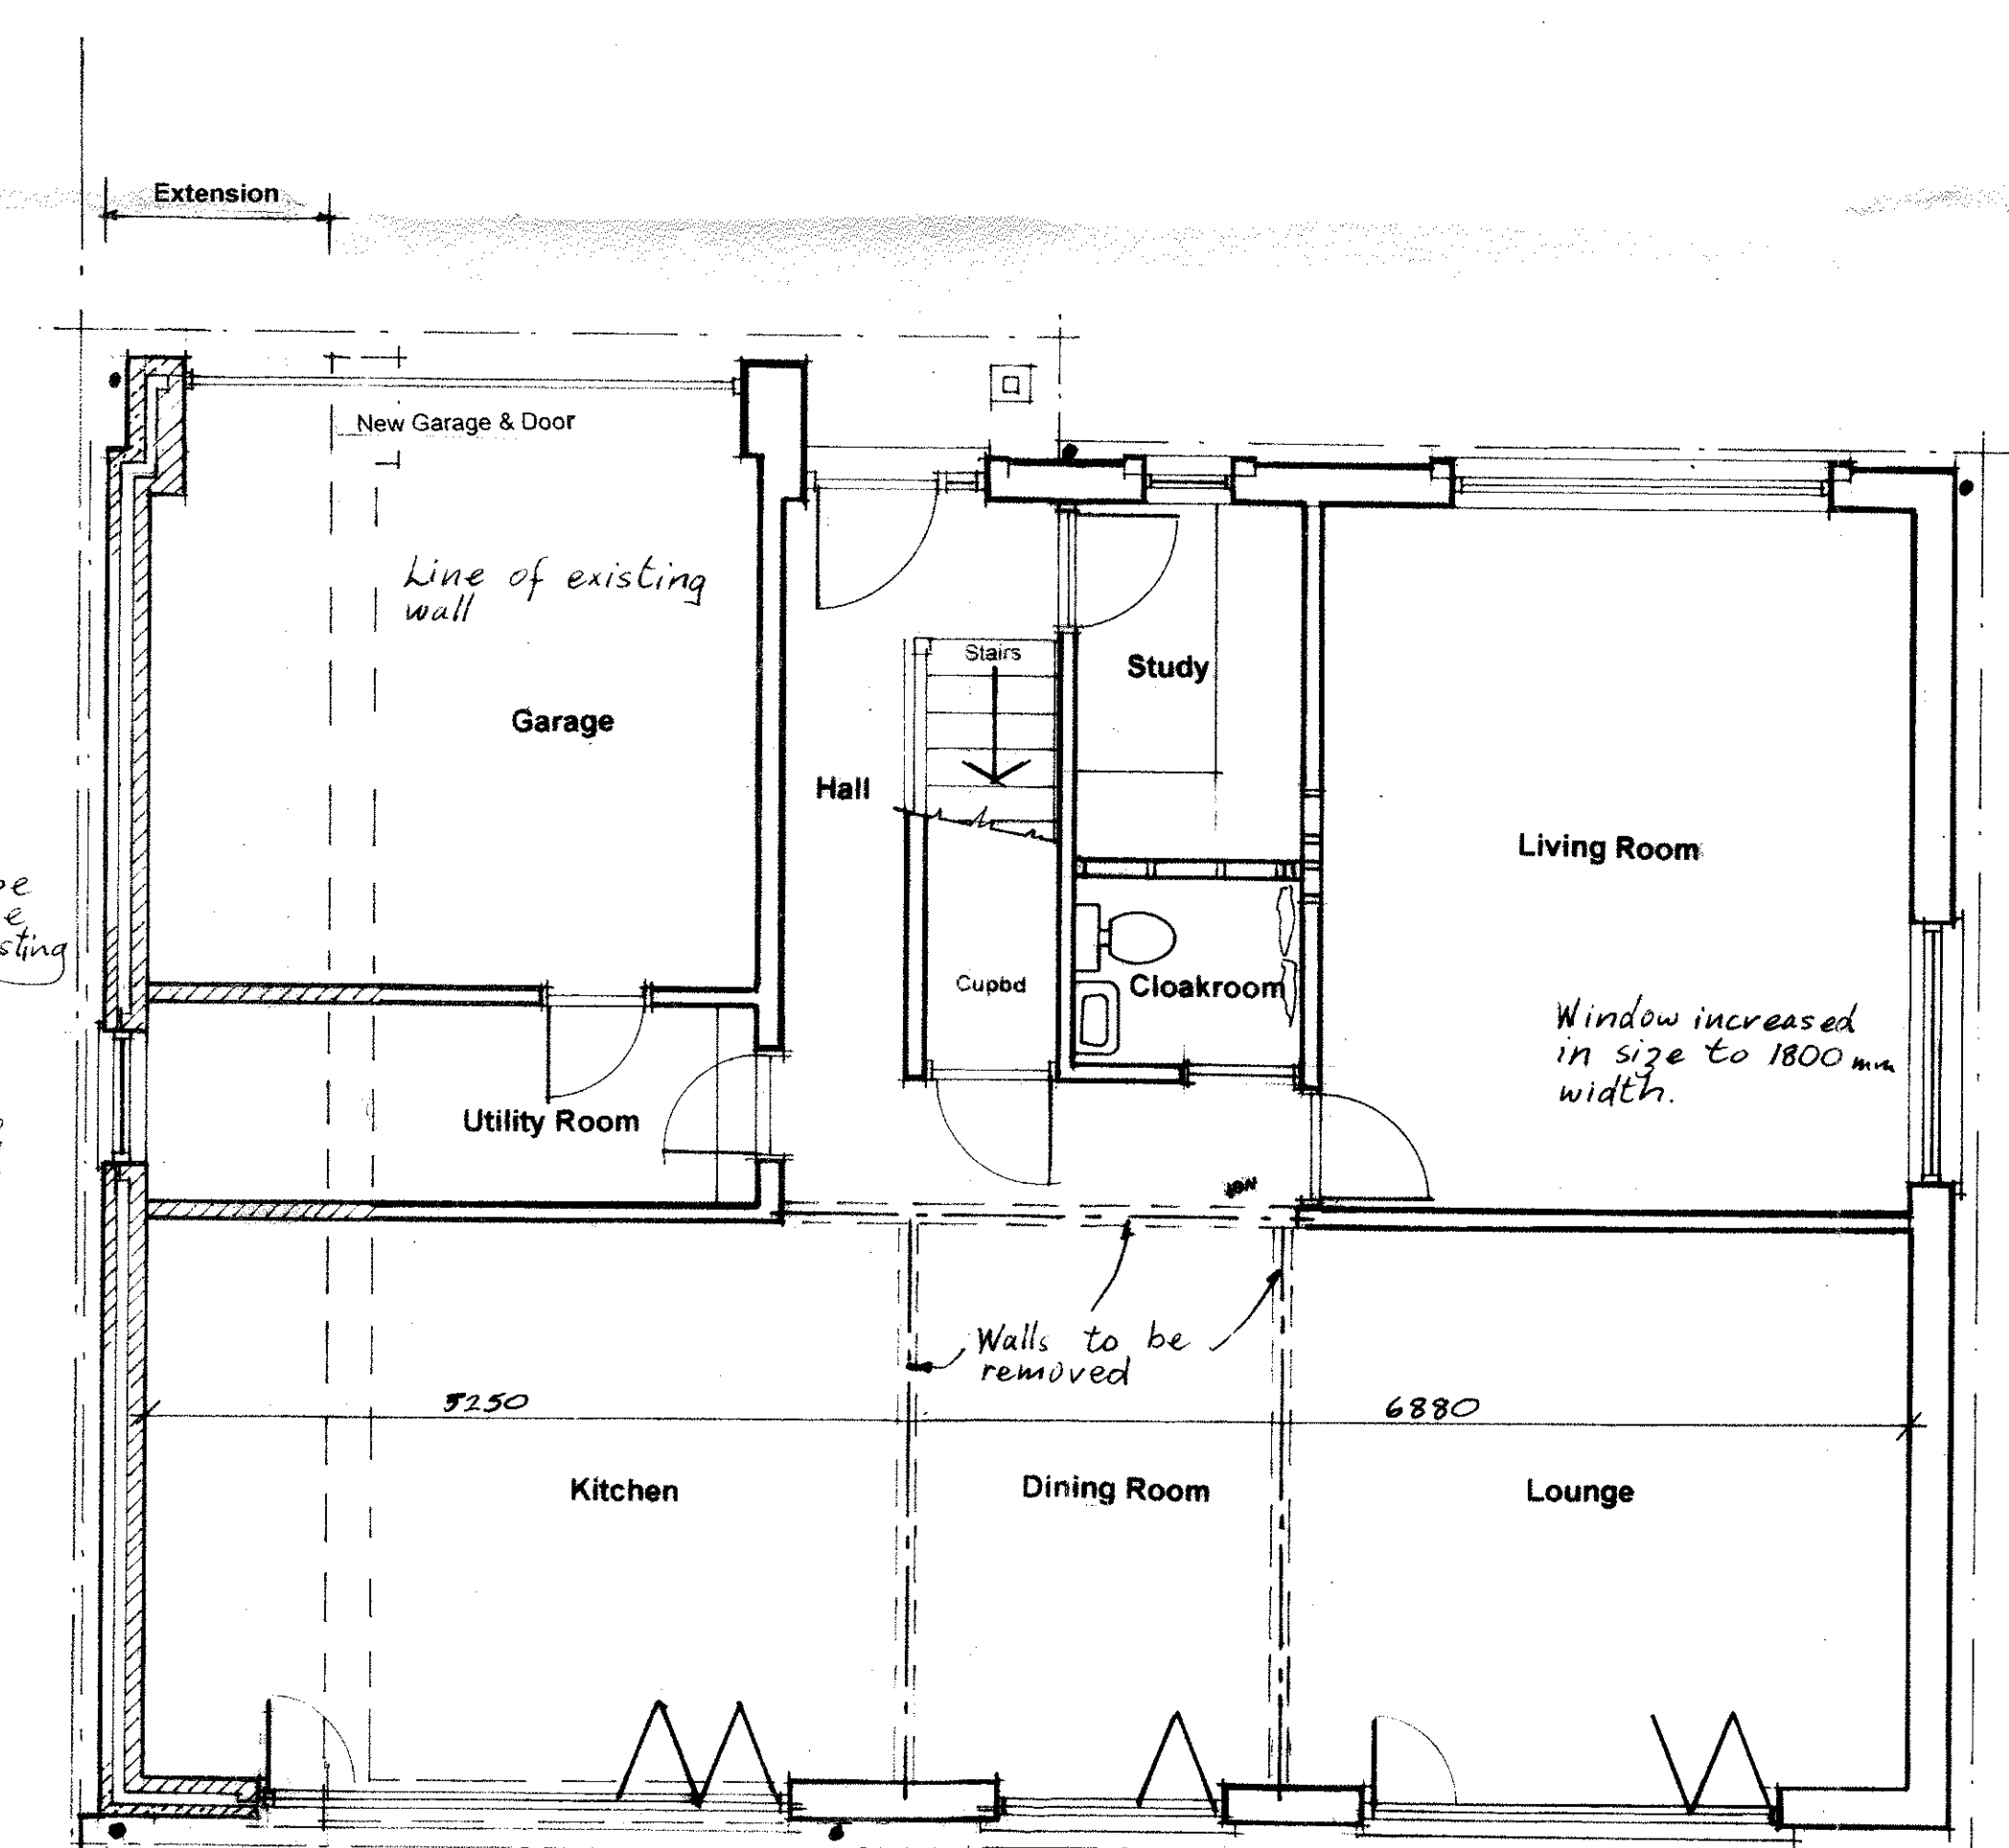

Ground Floor Plan

320180132P

A. Modification to Plan & Elevation

Jeff Marshall & Associates
Architectural Designers and Surveyors,
Swindlehurst Barn, Back Lane, Grindleton,
Nr. Clitheroe, Lancs. BB7 4RW.
Tel. 01280 440157

Project: Proposed two storey extensions to the dwelling at 27 Pendleside Close,

Client: Mr & Mrs A. Strong
27 Pendleside Close, Sabden

Title: Scheme Drawing

Scale: 1:50 1:100 Date: Dru: J.M.

Org N°: 310/2/3
A