



FRONT ELEVATION (WEST)

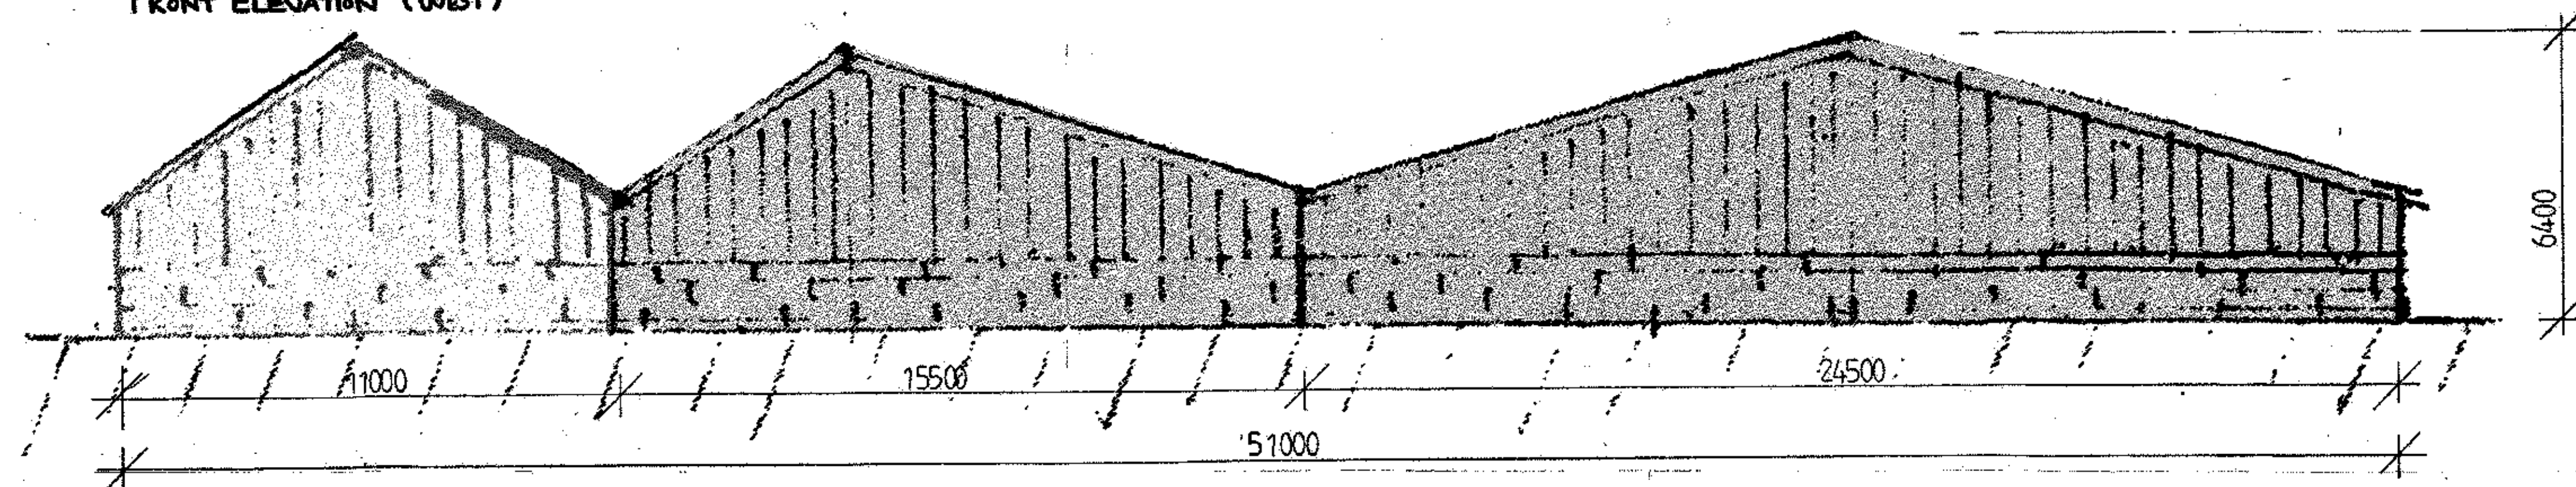

REAR ELEVATION (EAST)

-  British Christmas Tree Company
-  TNT Scaffolding LTD
-  David Holmes Construction Ltd

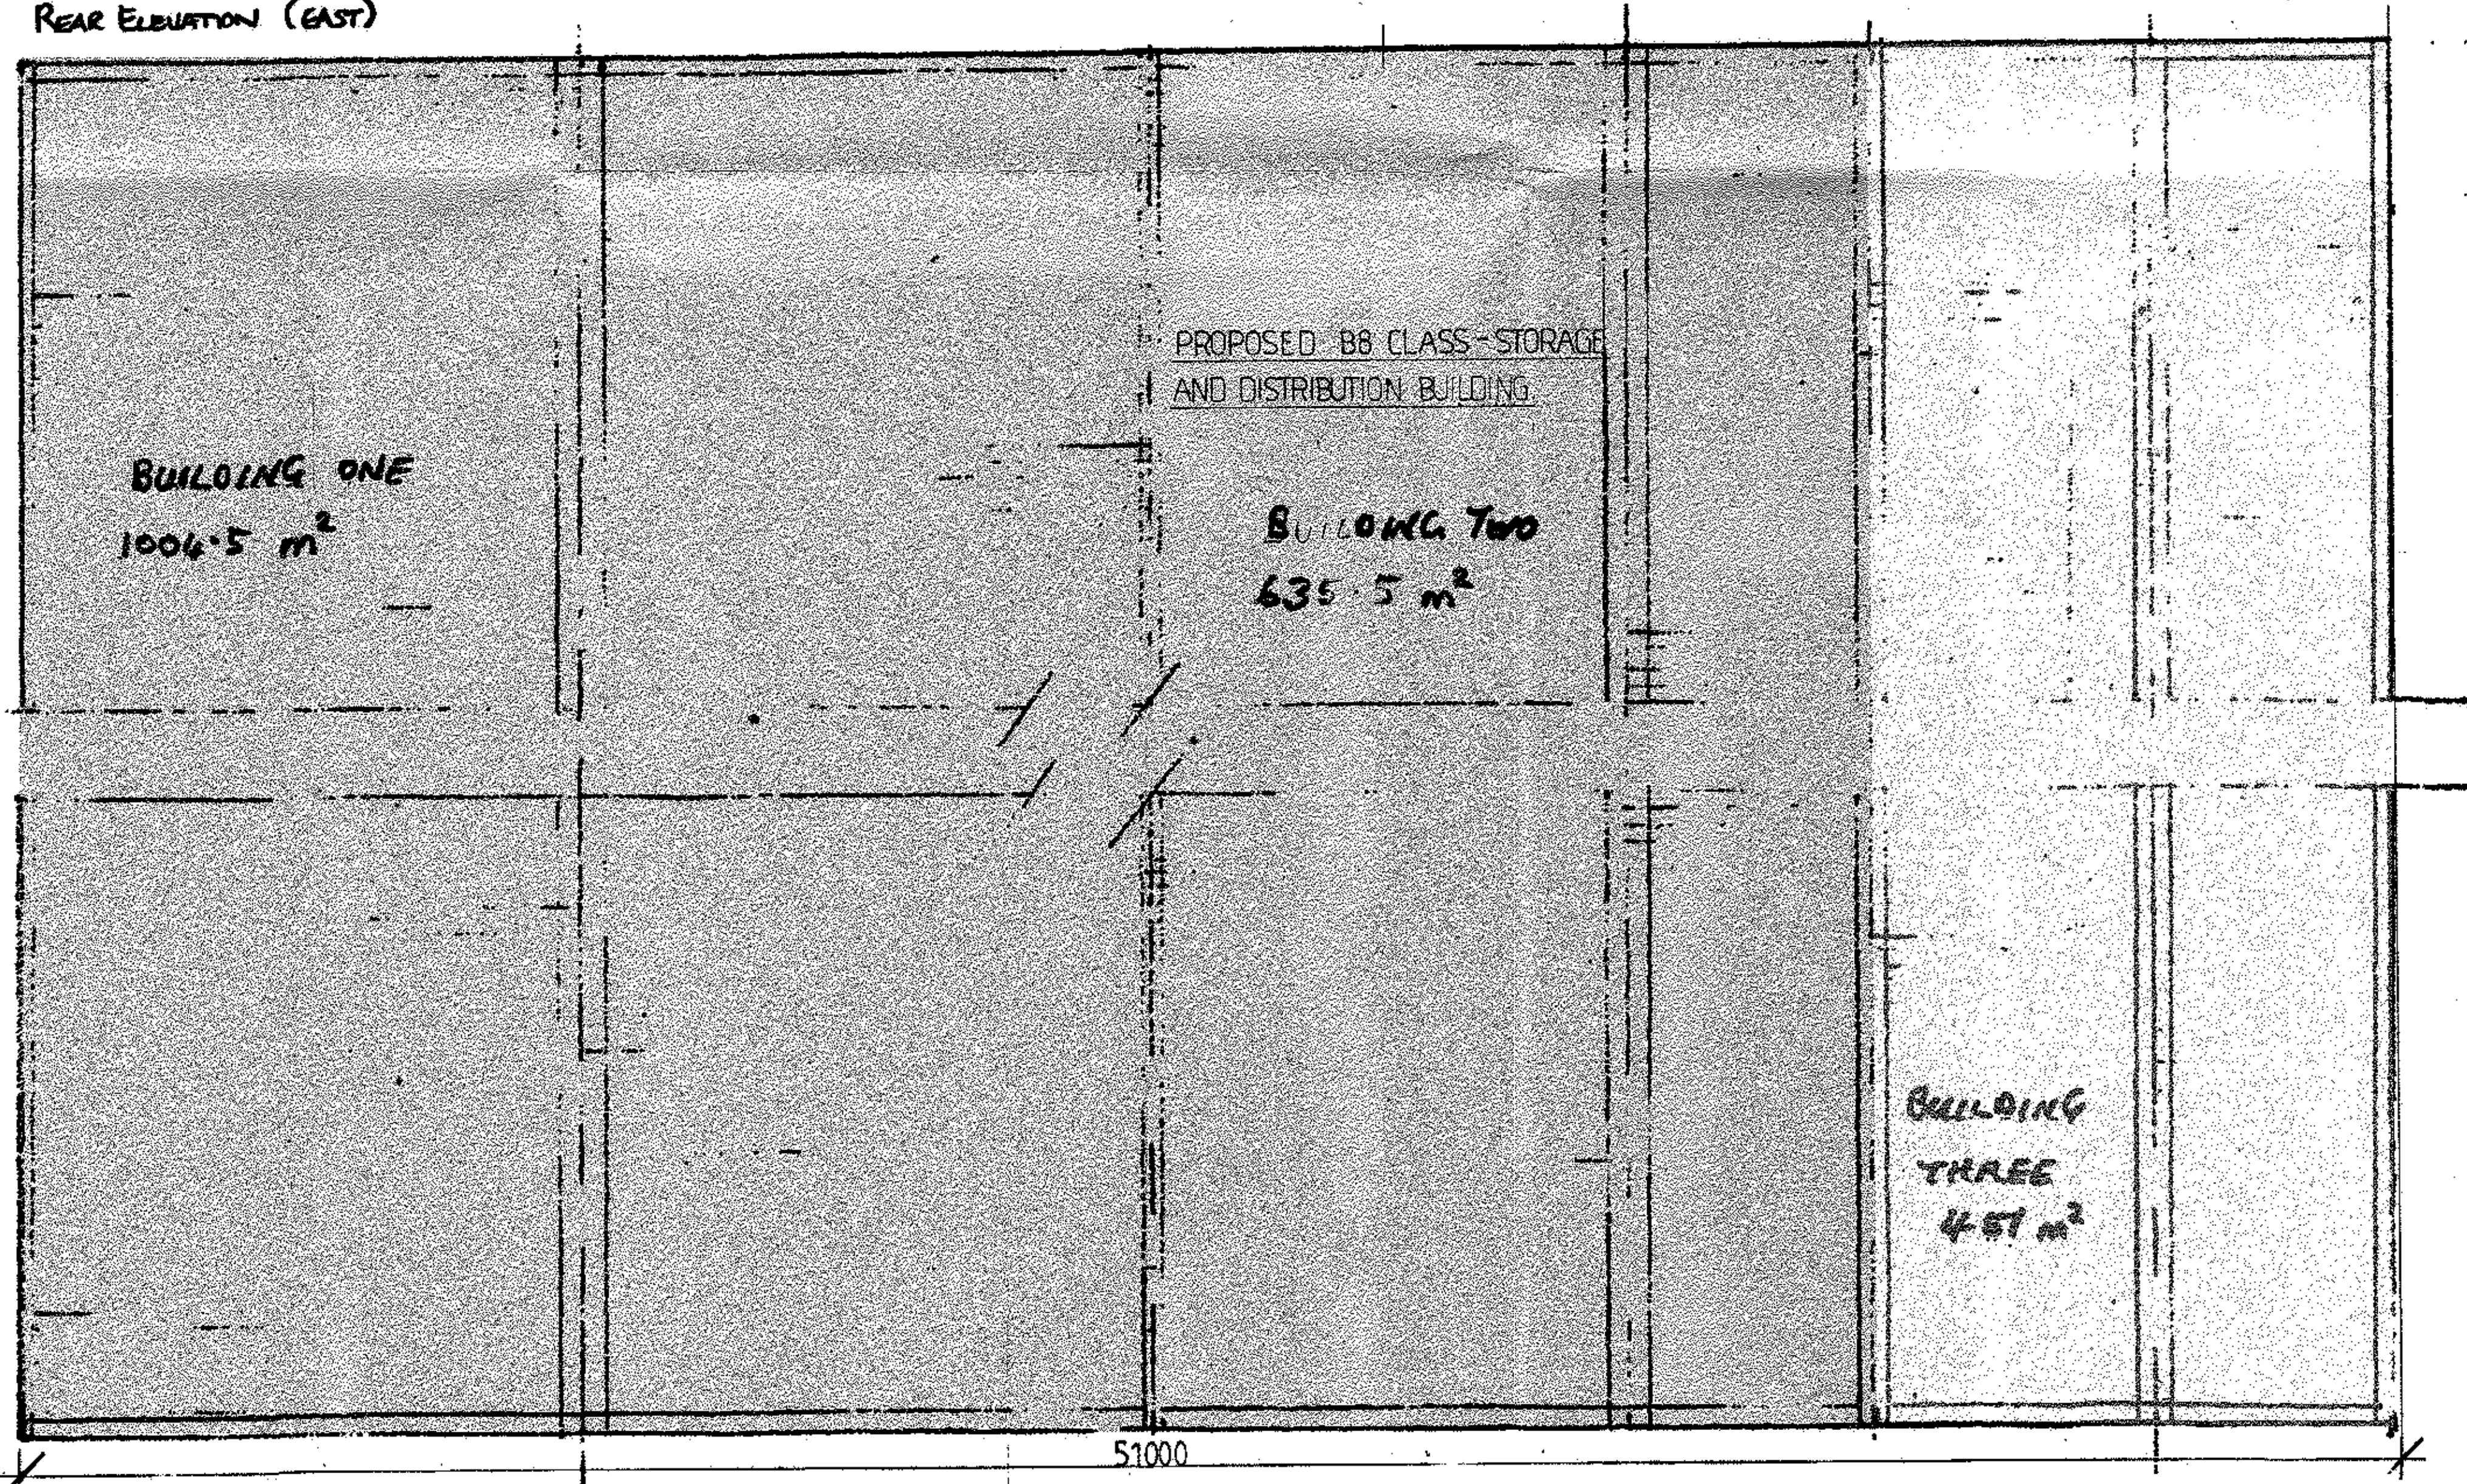

PLAN LAYOUT

AMENDED PLANS RECEIVED
DATE 9/08/18

320180143P

Client
Mr J. Wearing.
Job Title
The Partnership of Shaw House Farm
The Barn
Shaw House Farm
Clitheroe Road
Whalley

Drawing Title
PROPOSED
Plans and Elevations of former agricultural building now proposed to have change of use to B8 Class-Storage.
Scale 1/100 at A1 Date Feb 2018 Drawn POC

spa
SUNDERLAND PEACOCK ARCHITECTS
SUNDERLAND PEACOCK & ASSOCIATES LTD.
142-144, PEACOCK ROAD, CLITHEROE,
LANCASHIRE, SK7 2AG
T 01200 422775 F 01200 422728
E info@sunderlandpeacock.com
www.sunderlandpeacock.com

5563 - 02