



FRONT ELEVATION (WEST)

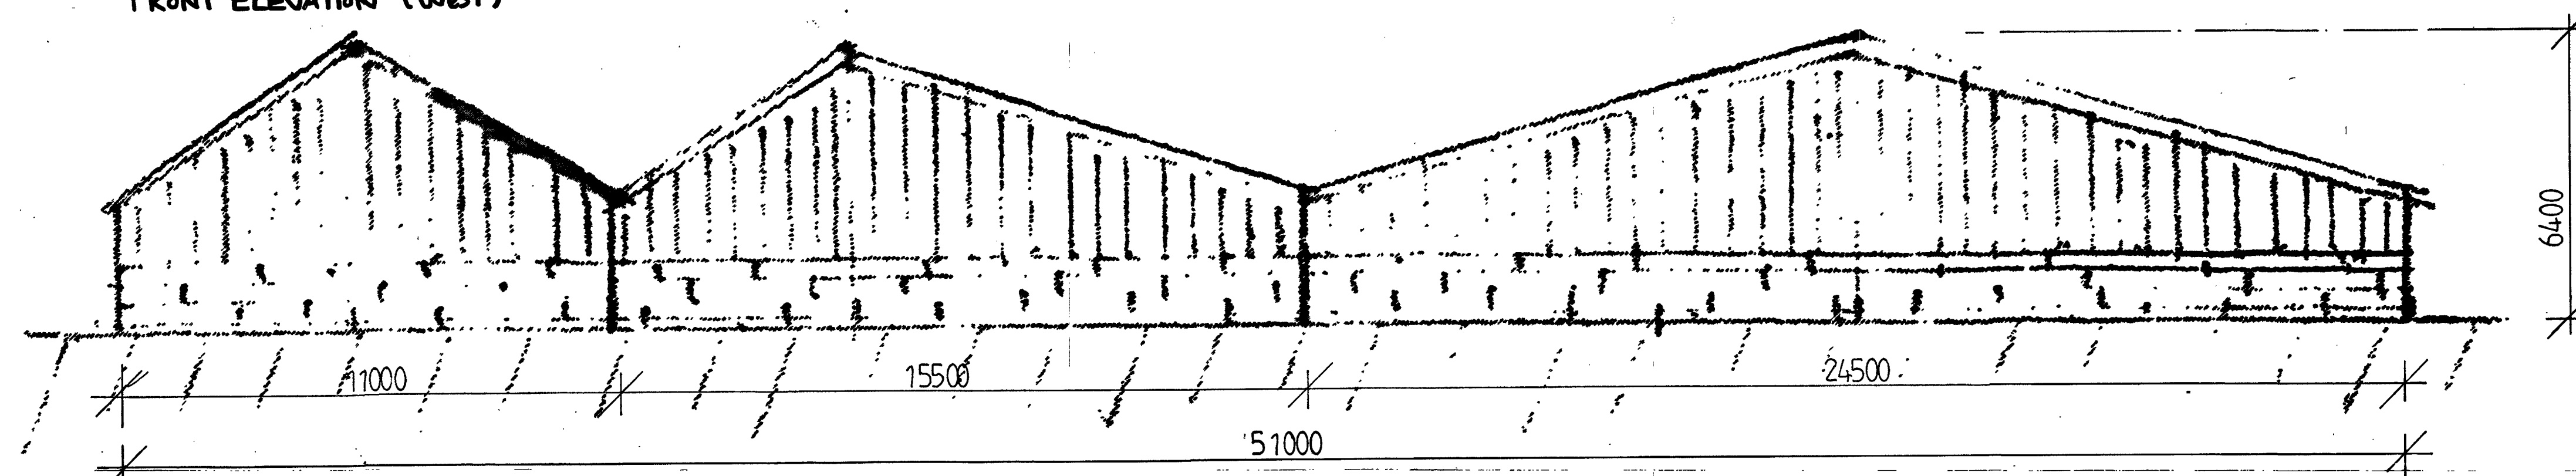

REAR ELEVATION (EAST)

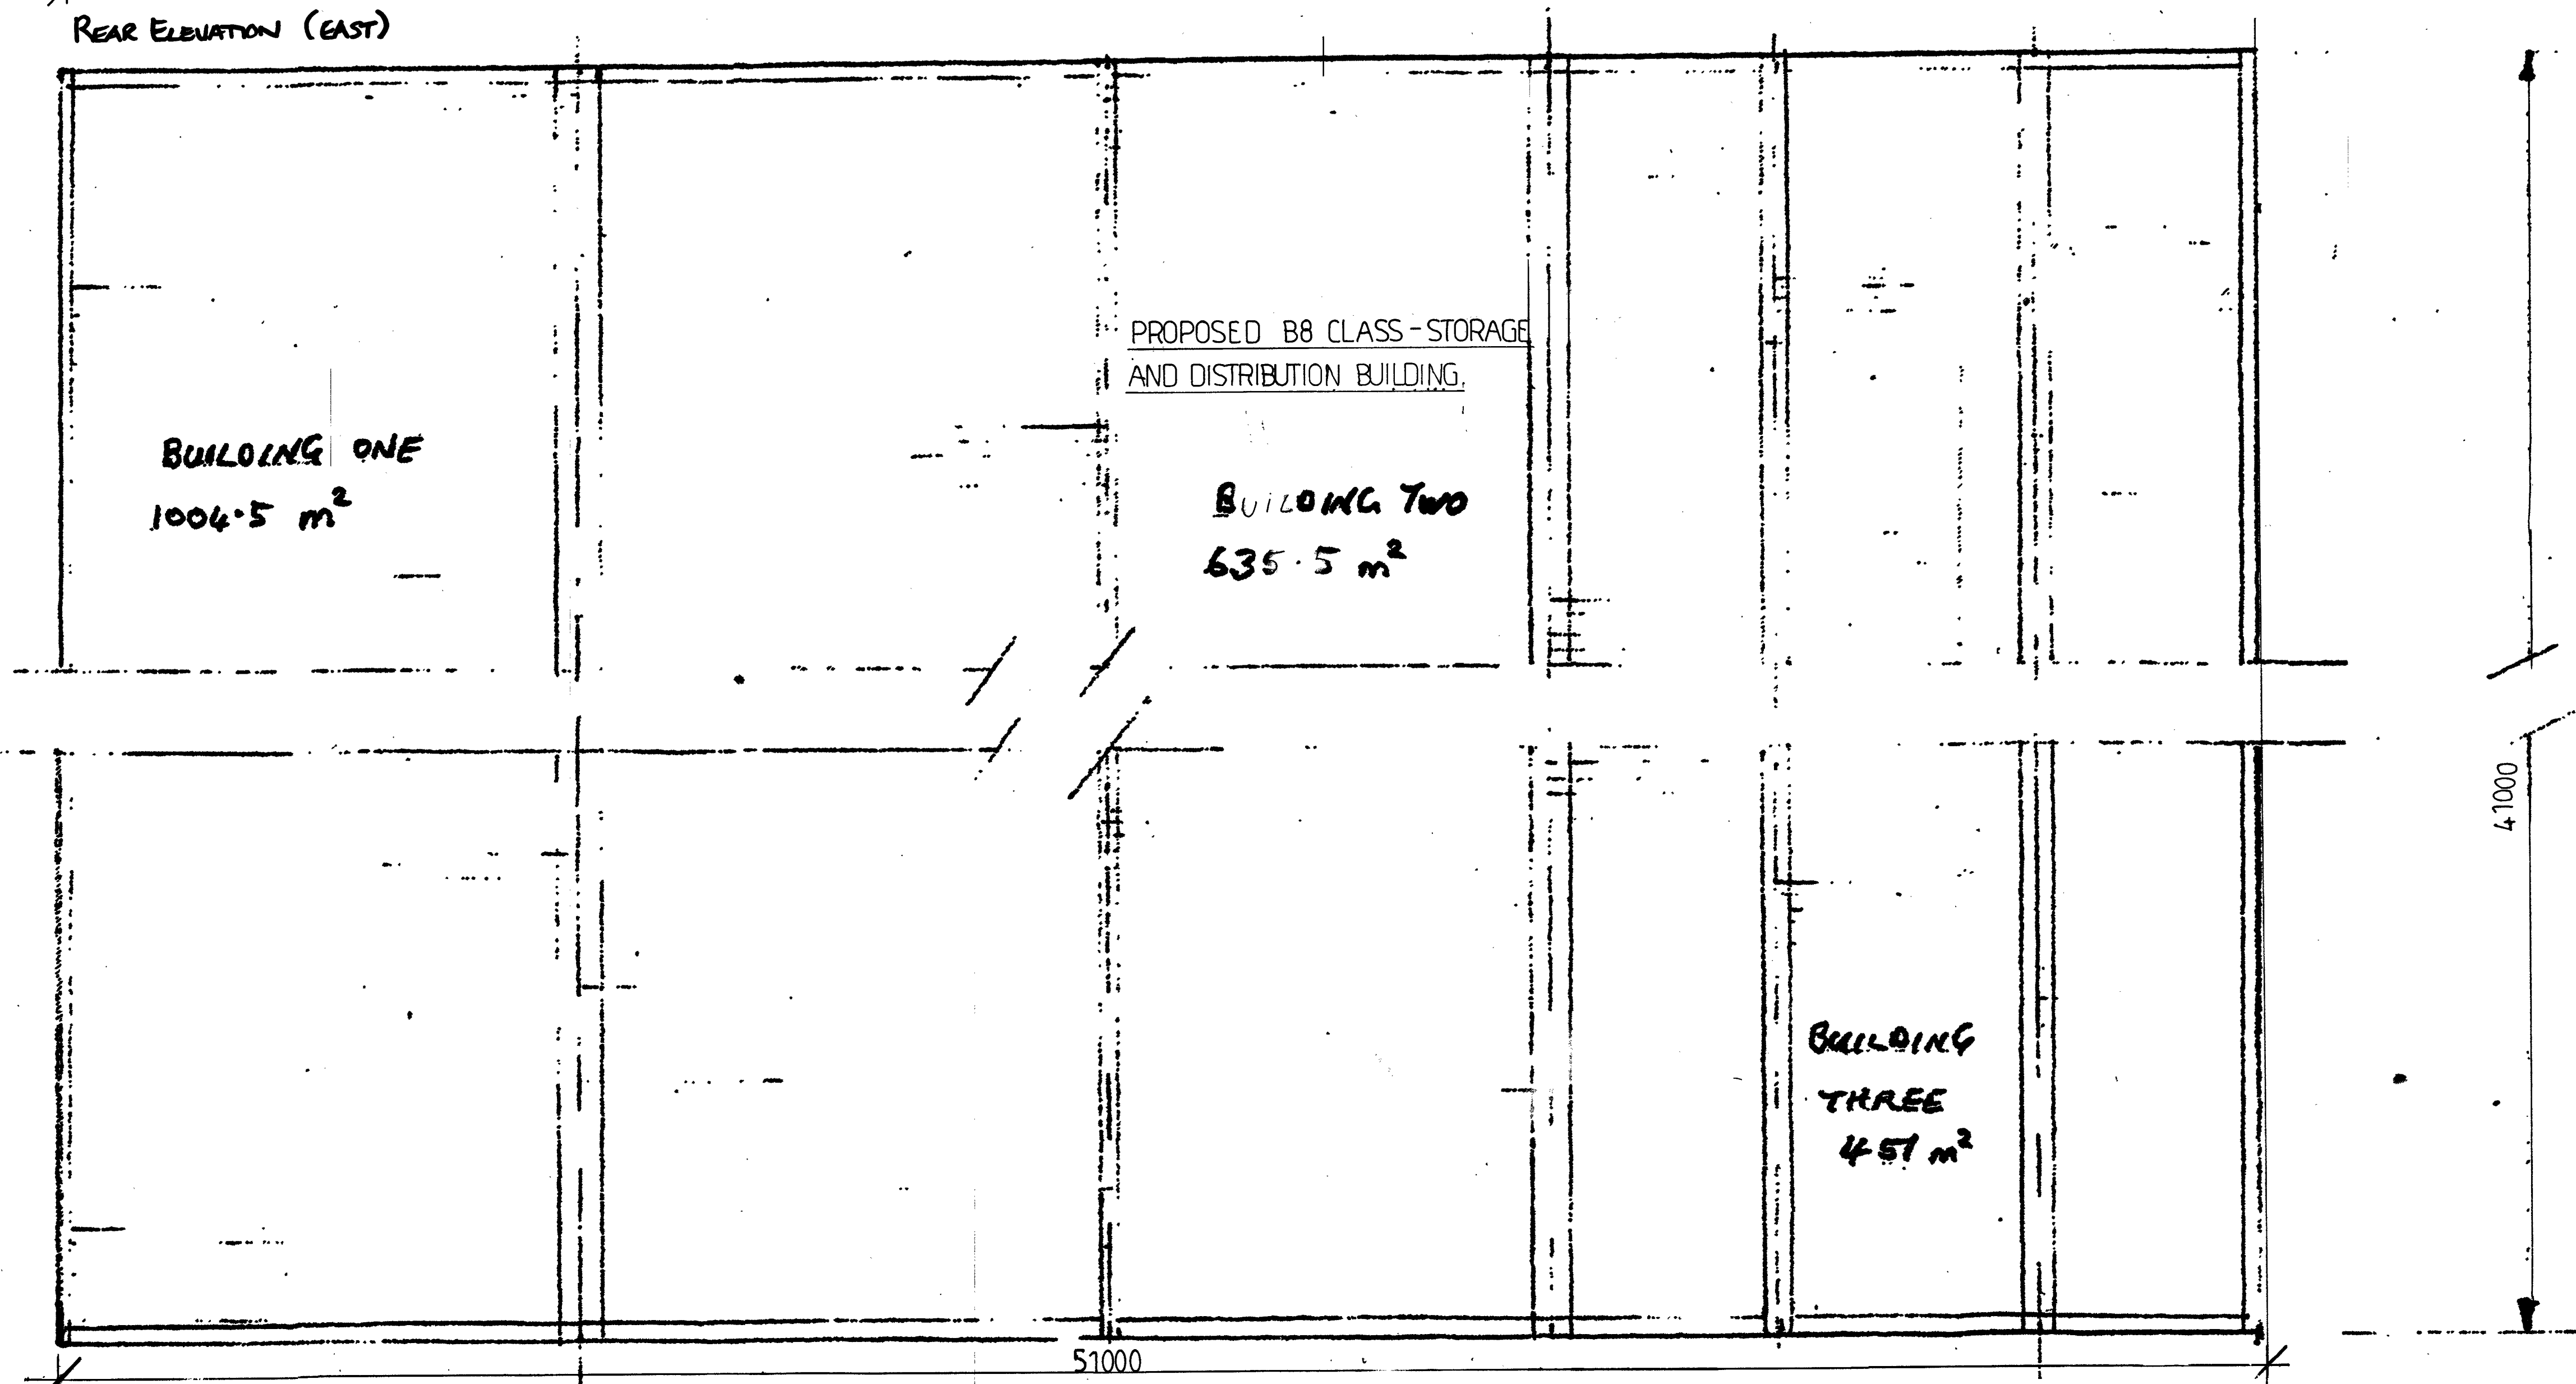

PLAN LAYOUT

Client  
Mr J. Wearing.

Job Title  
The Partnership of Shaw House Farm  
The Barn  
Shaw House Farm  
Clitheroe Road  
Whalley

Drawing Title  
**PROPOSED**  
Plans and Elevations of former  
agricultural building now proposed to  
have change of use to B8 Class-Storage.

Scale  
1/100 at A1

Date  
Feb 2018

Drawn  
POC

**spa**  
SUNDERLAND PEACOCK ARCHITECTS  
SUNDERLAND PEACOCK & ASSOCIATES LTD.  
HAZELBINE, PIRLICO ROAD, CLITHEROE,  
LANCASHIRE, BB7 3AG  
T 01200 423178 F 01200 427338  
E info@sunderlandpeacock.com  
www.sunderlandpeacock.com