


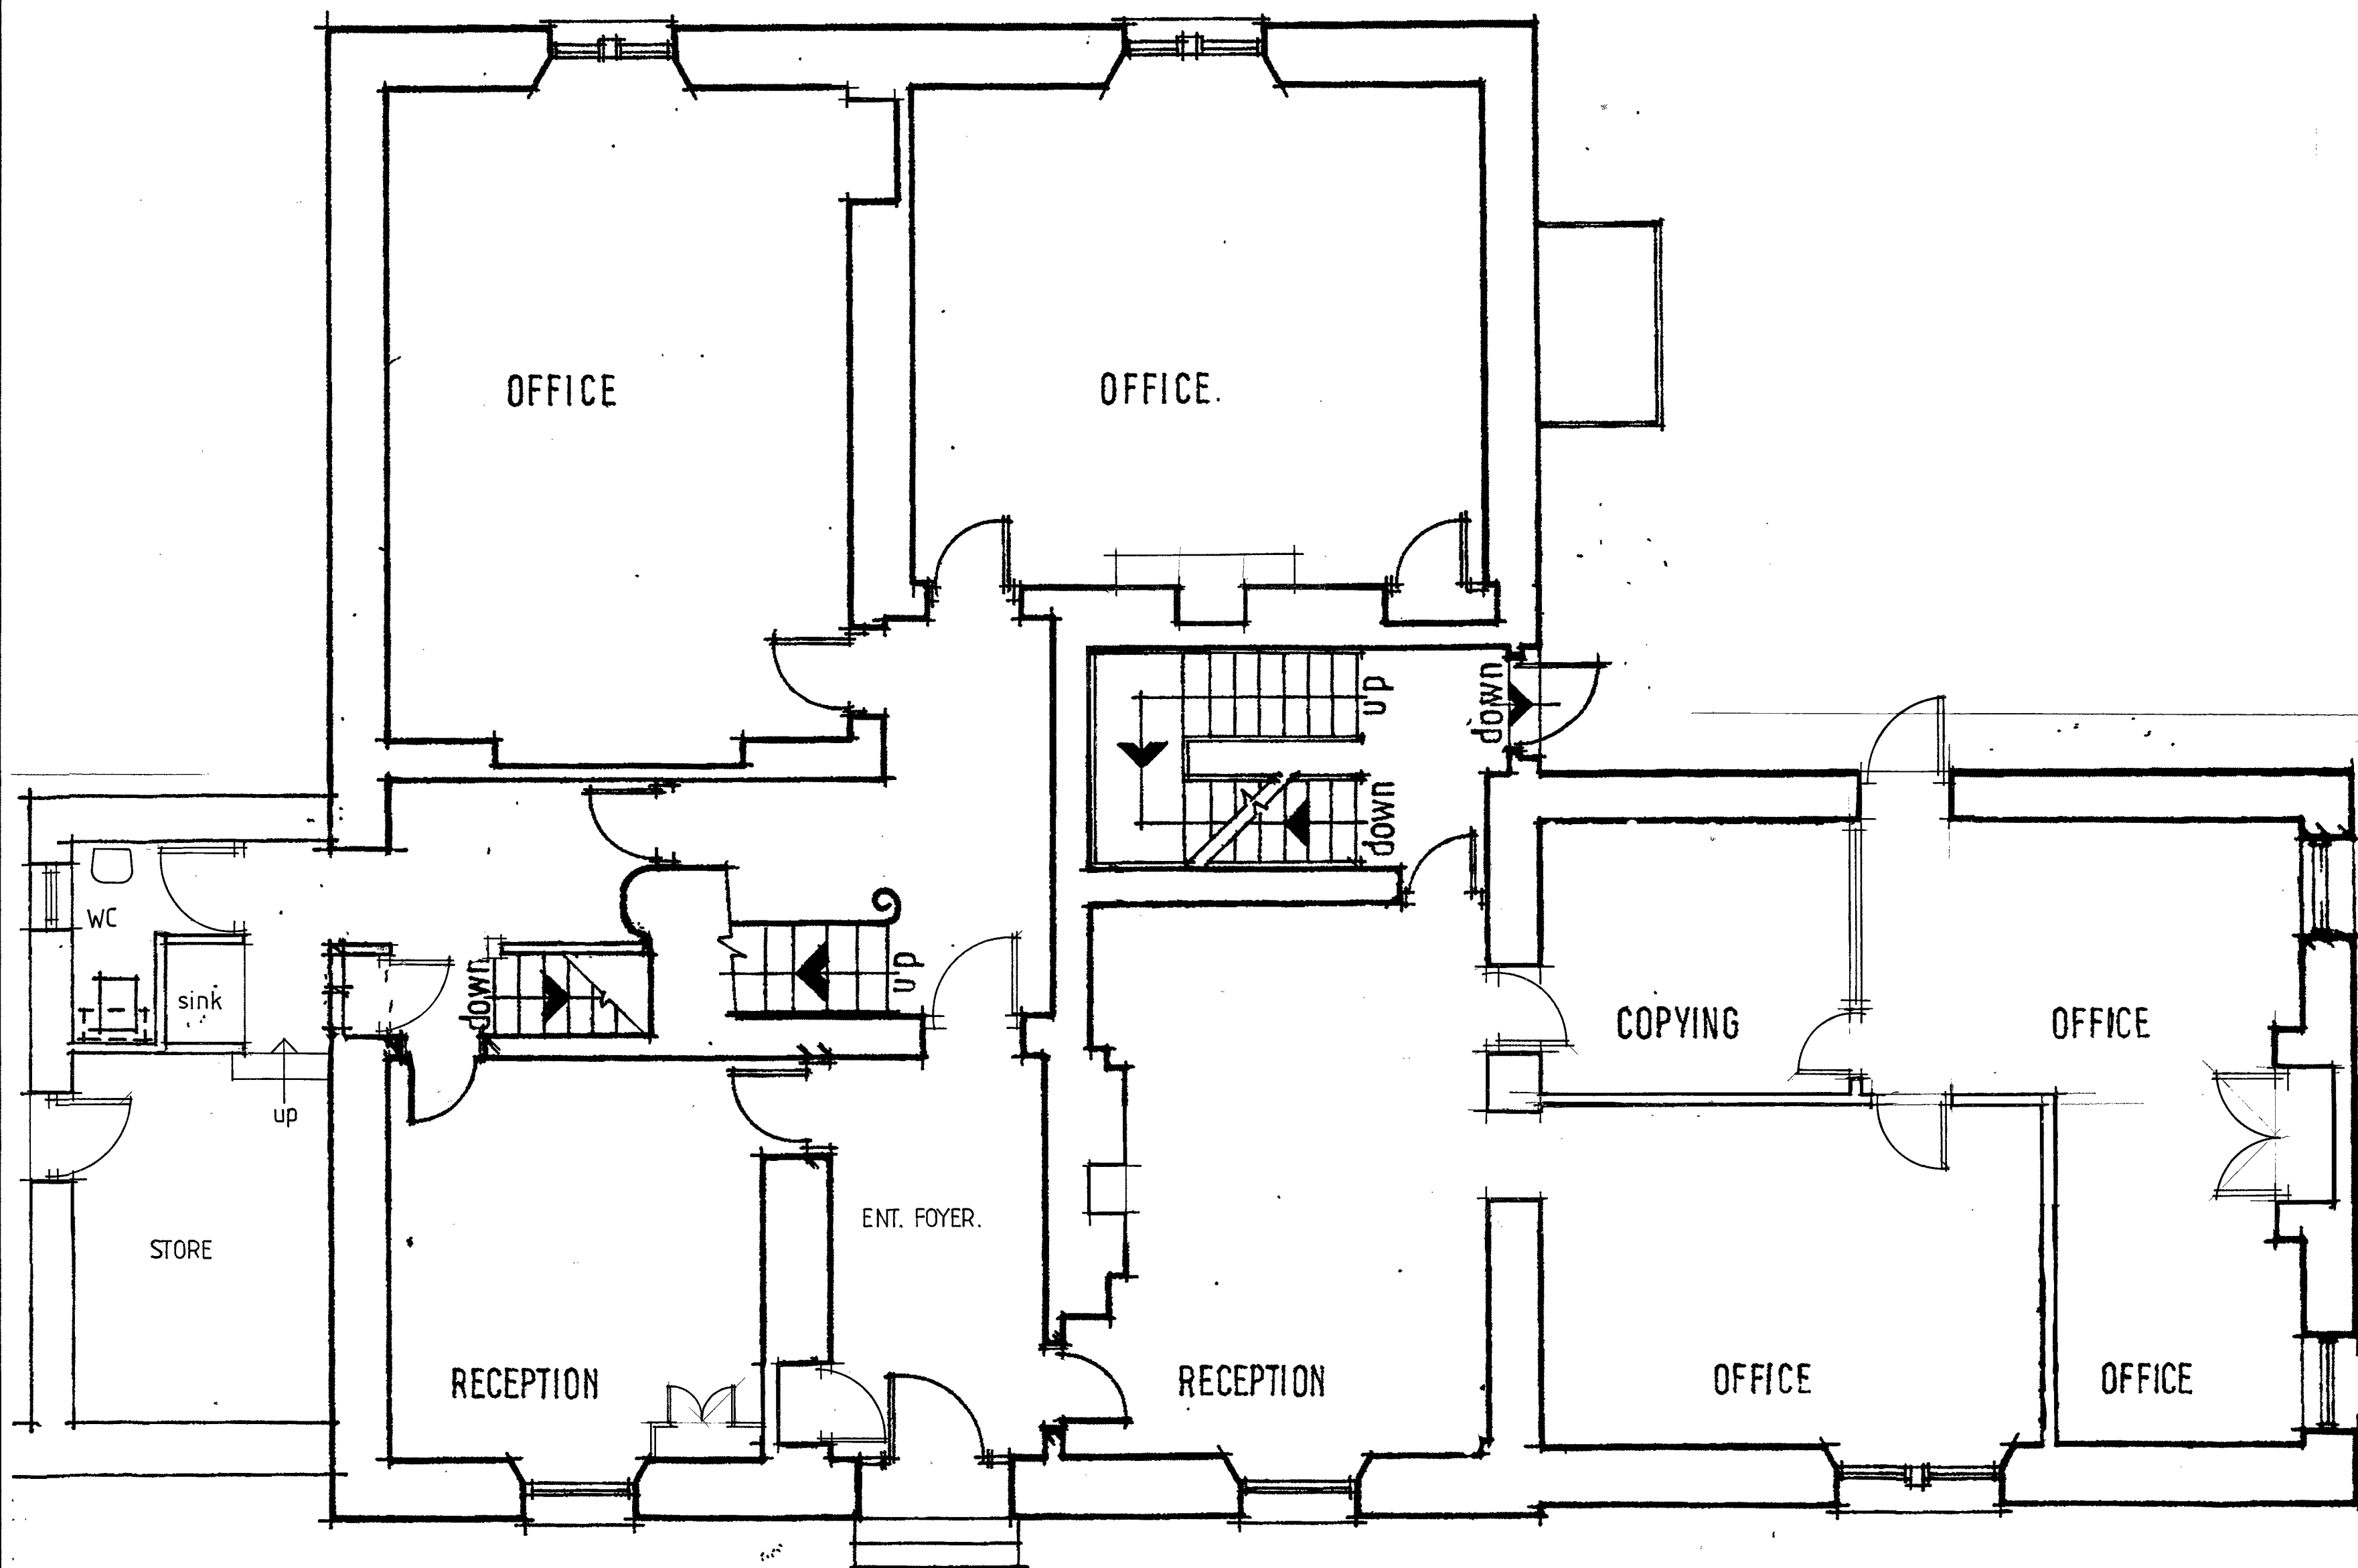

GROUND FLOOR PLAN

Client
MR TAYLOR AND MS SMITH

Job Title
PROPOSED ALTERATIONS TO
STANLEY HOUSE
LOWERGATE
CLITHEROE

Drawing Title
EXISTING
GROUND FLOOR PLAN

Scale 1/50 AT A2	Date NOV 2017	Drawn POC
---------------------	------------------	--------------

spa ARCHITECTS
SUNDERLAND PEACOCK & ASSOCIATES LTD.
HAZELMERE, PIMLICO ROAD, CLITHEROE,
LANCASHIRE, BB7 2AG
T 01200 423178 F 01200 427328
E info@sunderlandpeacock.com
www.sunderlandpeacock.com



5483 = 02