


NEW DIVIDER -
PARTITION (NOT
FULL HEIGHT
KEPT LOWER
THAN CEILING
FINISH/LEVEL)

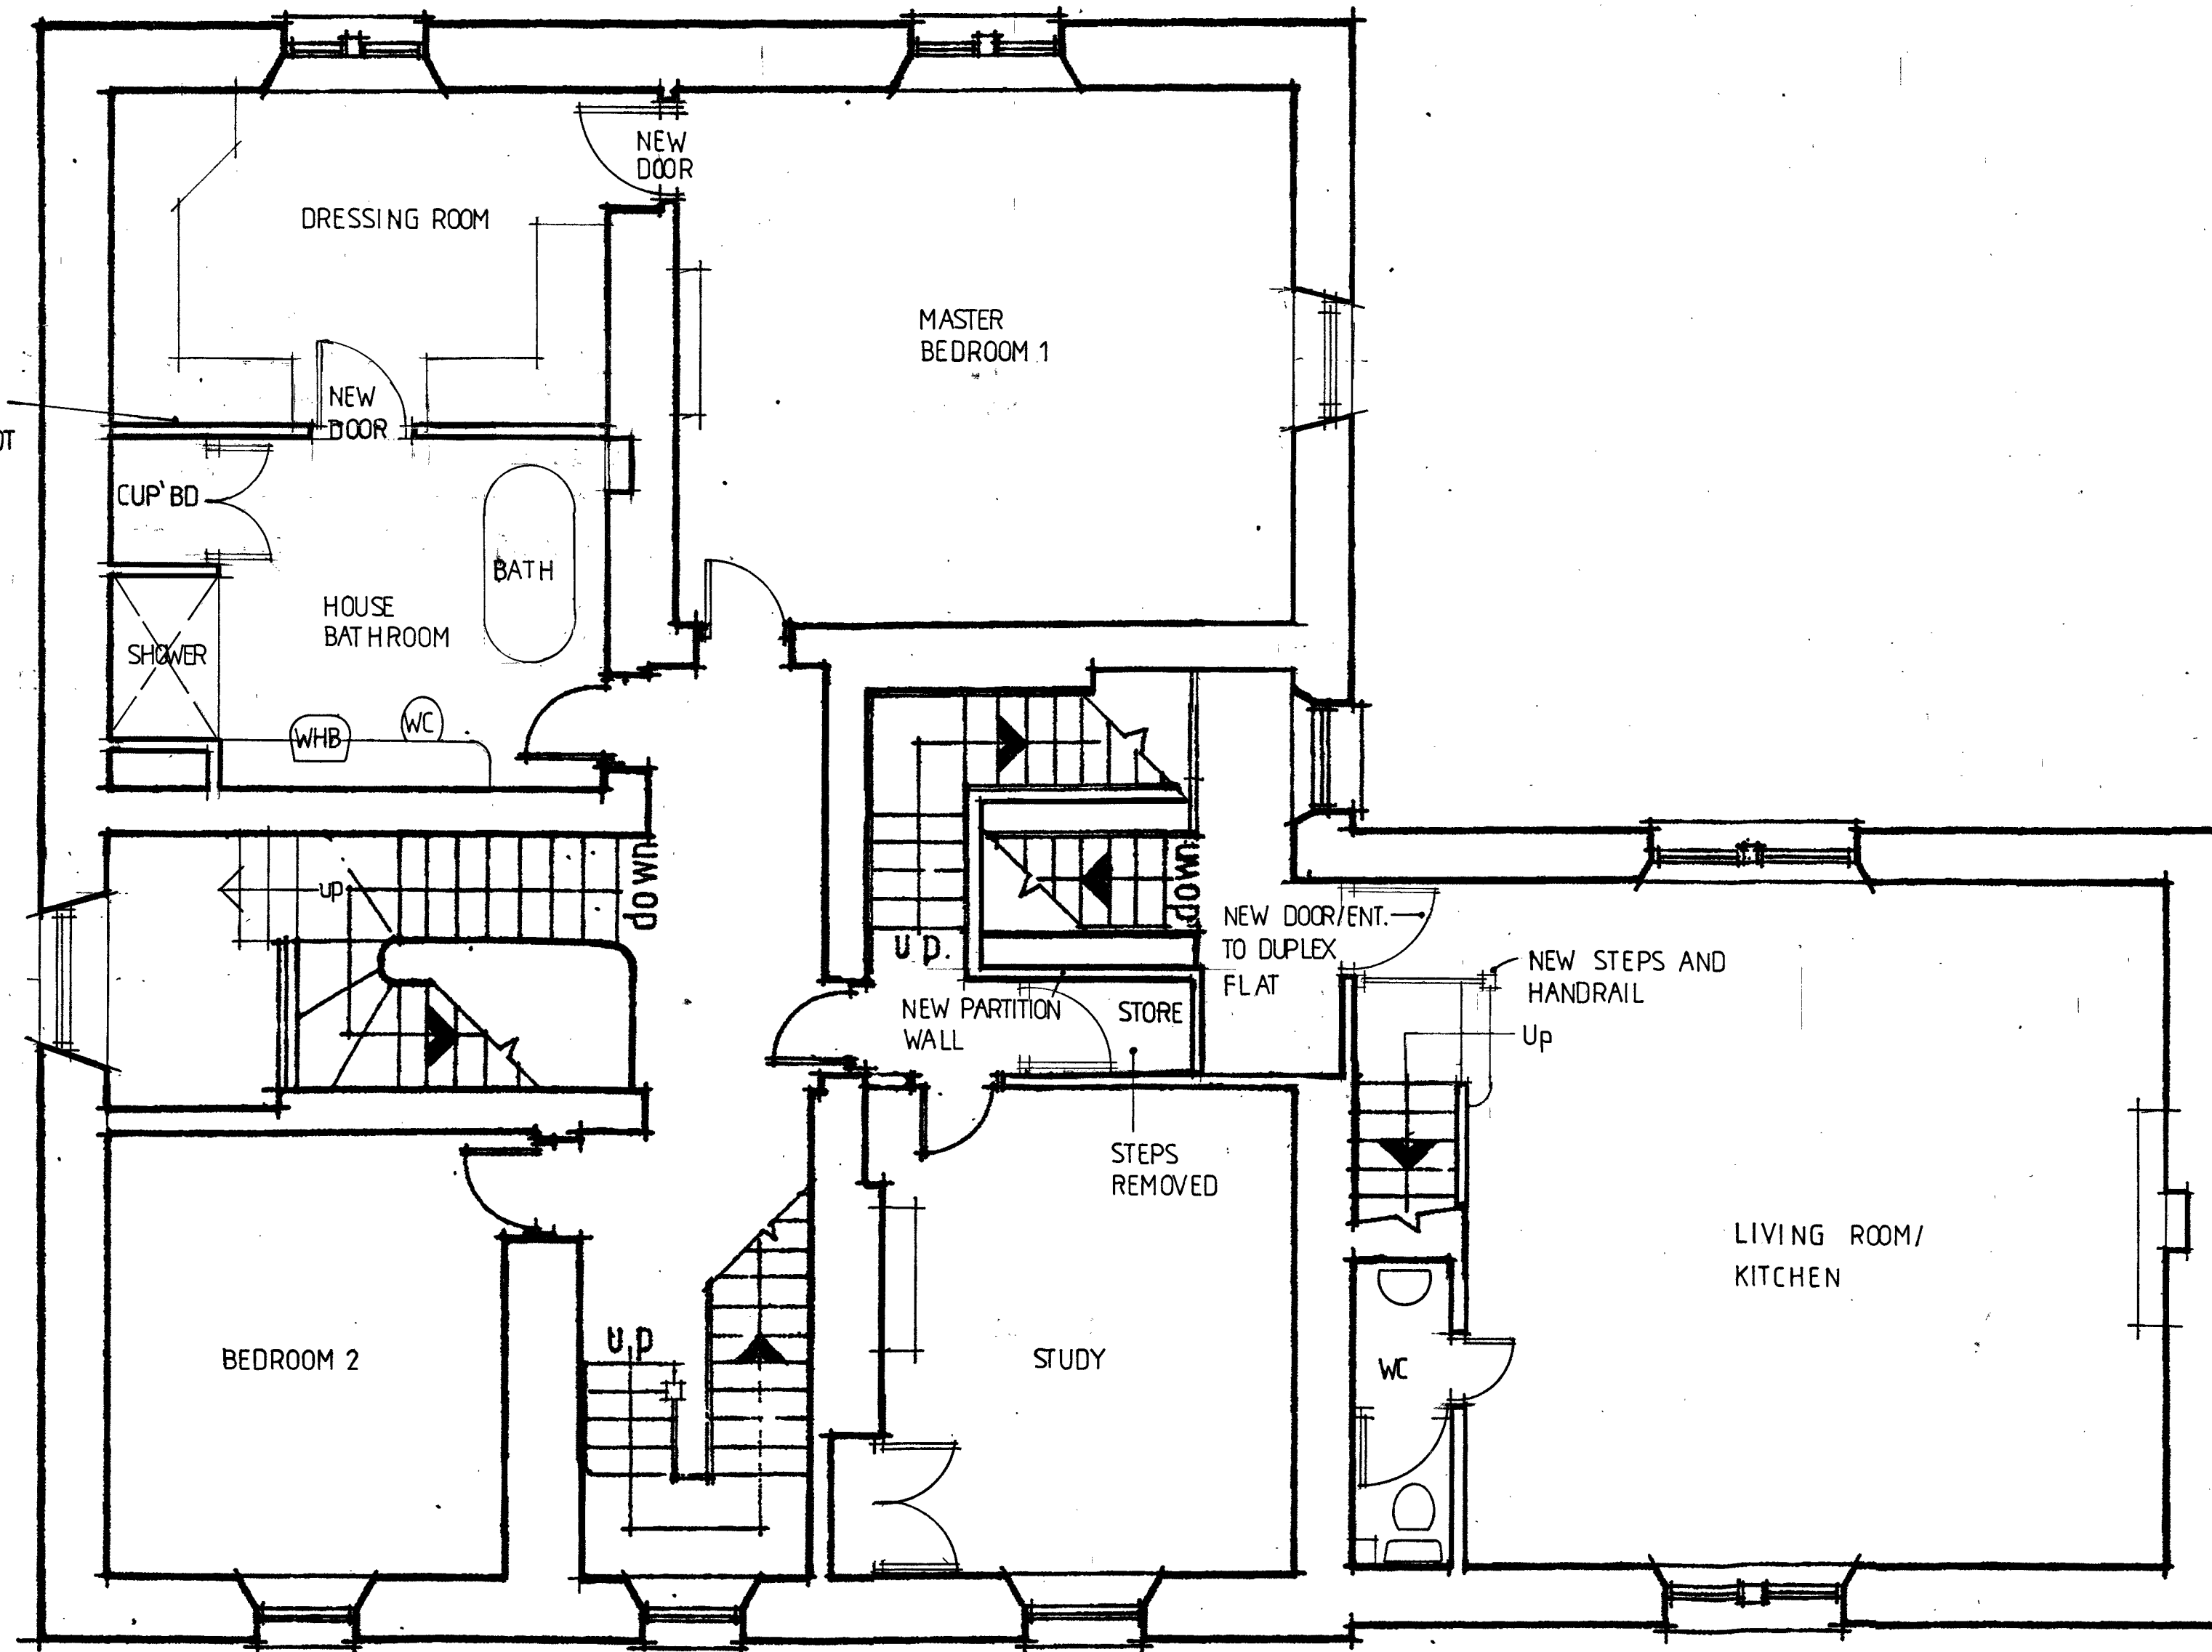

FIRST FLOOR PLAN

REV D - AMENDED - 20/02/18 - POC
REV C - AMENDED - 19/02/18 - POC
REV B - DRESSING ROOM WALL OMITTED - 8/1/18
REV A - AMENDED - 23/11/17 - POC.

Client
MR TAYLOR AND MS SMITH.

Job Title

PROPOSED ALTERATIONS TO
STANLEY HOUSE
LOWERGATE
CLITHEROE

Drawing Title
PROPOSED
FIRST FLOOR PLAN

Scale 1/50 AT A2	Date NOV 2017	Drawn POC
----------------------------	-------------------------	---------------------

spa ARCHITECTS

SUNDERLAND PEACOCK

SUNDERLAND PEACOCK & ASSOCIATES LTD.
HAZELMERE, PINNICO ROAD, CLUTHEROE,
LANCASHIRE, BB7 2AG
T 01206 423178 F 01206 427328
E info@sunderlandpeacock.com
www.sunderlandpeacock.com



5483 - 09 D