


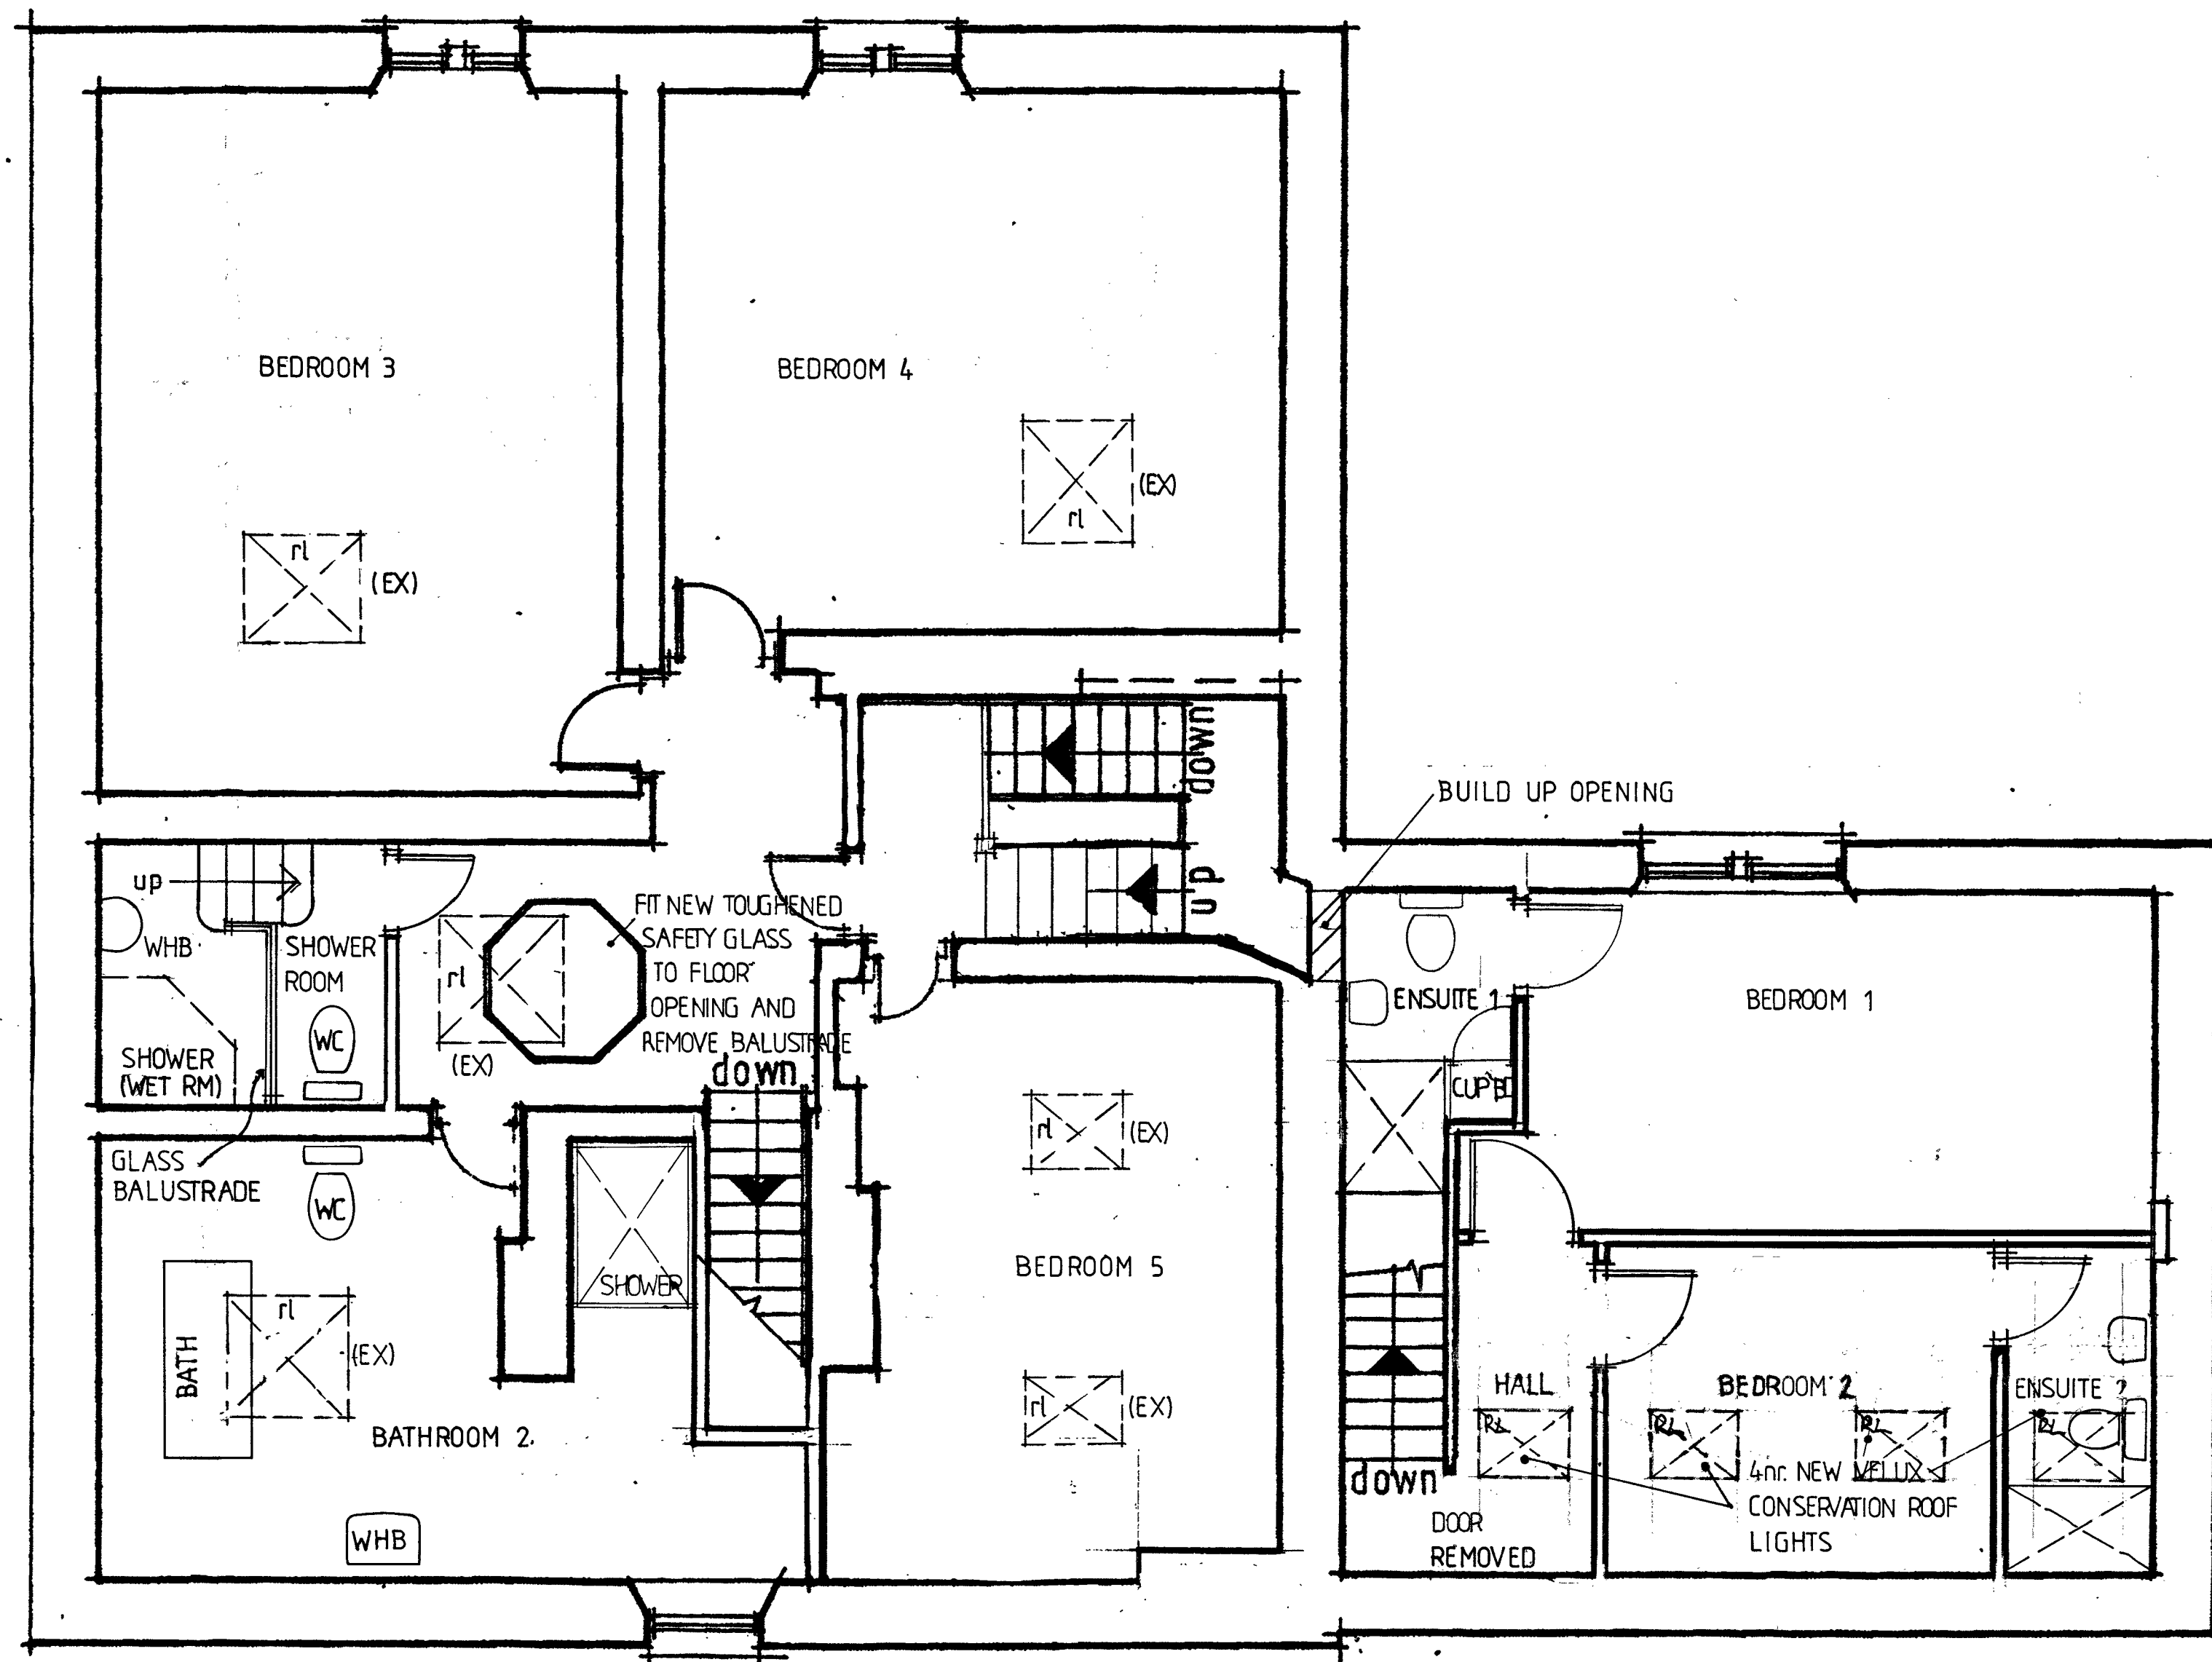

SECOND FLOOR PLAN

C - AMENDED - 20/02/18 - POC
B - AMENDED - 19/02/18 - POC
A - BEDROOM 5 AMENDED TO BATHROOM - 08/11/18 - PC.

Client
MR TAYLOR AND MS SMITH

Job Title
PROPOSED ALTERATIONS TO
STANLEY HOUSE
LOWERGATE
CLITHEROE

Drawing Title
PROPOSED
SECOND FLOOR PLAN

Scale 1/50 AT A2	Date NOV 2017	Drawn POC
---------------------	------------------	--------------

spa ARCHITECTS
SUNDERLAND PEACOCK & ASSOCIATES LTD.
SUNDERLAND PEACOCK & ASSOCIATES LTD.
HAZELHIRE, PIMLICO ROAD, CLITHEROE,
LANCASHIRE, BB7 2AG
T 01200 423178 F 01200 427328
E info@sunderlandpeacock.com
www.sunderlandpeacock.com

5483 - 10c