


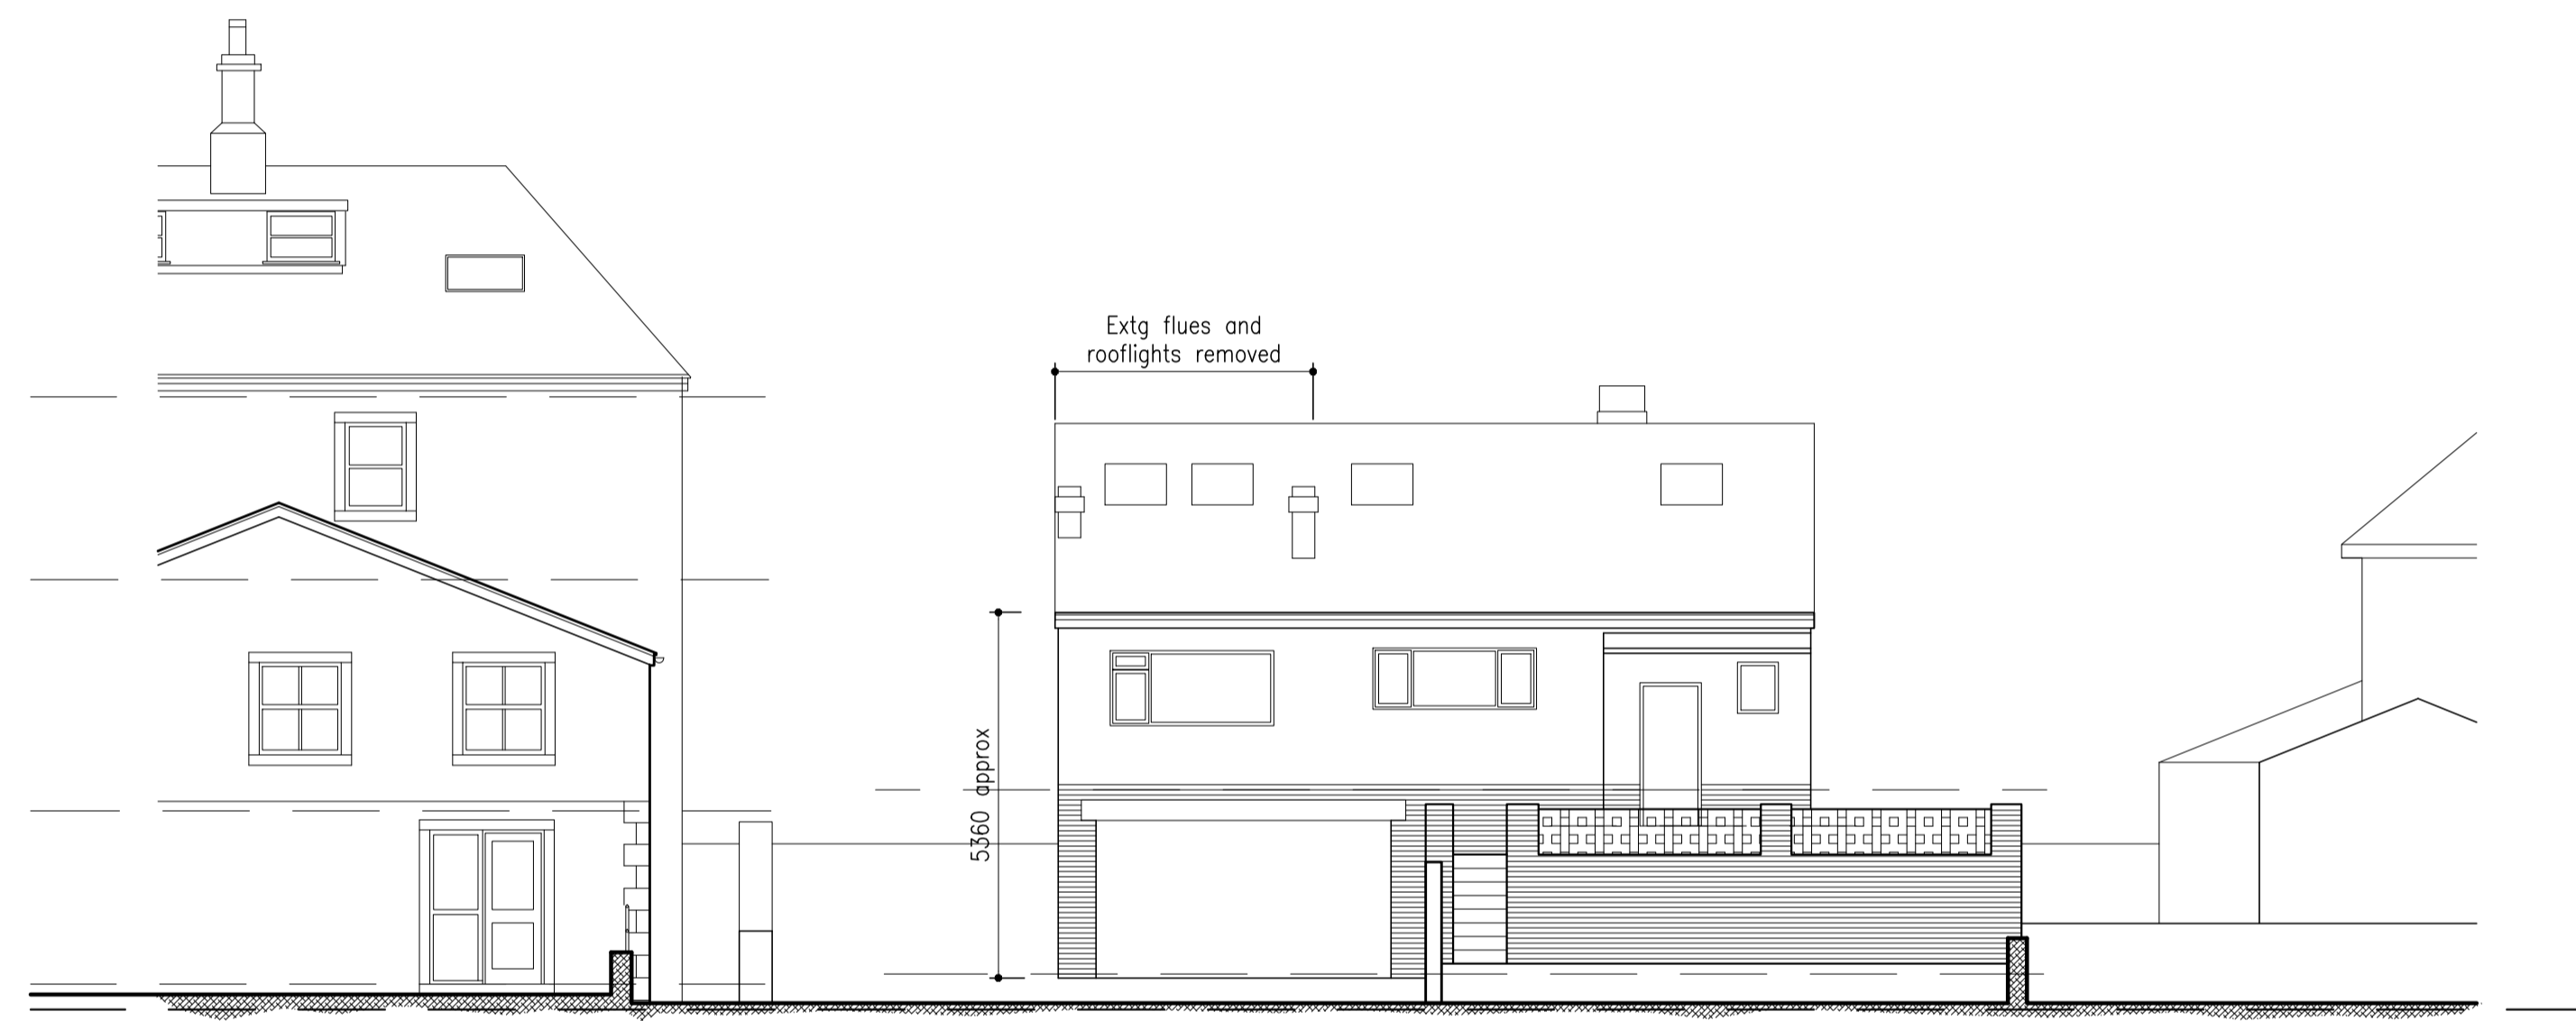


Front Elevation - North East




Side Elevation - South West




Rear Elevation - North West

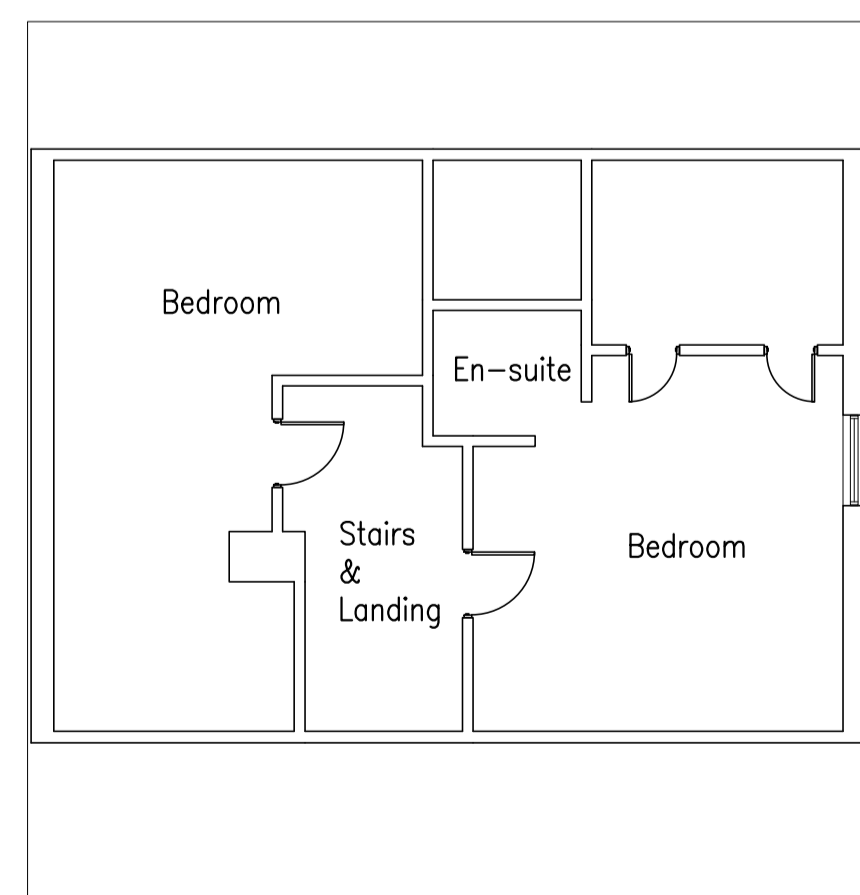

First Floor Plan ( Roof Void )

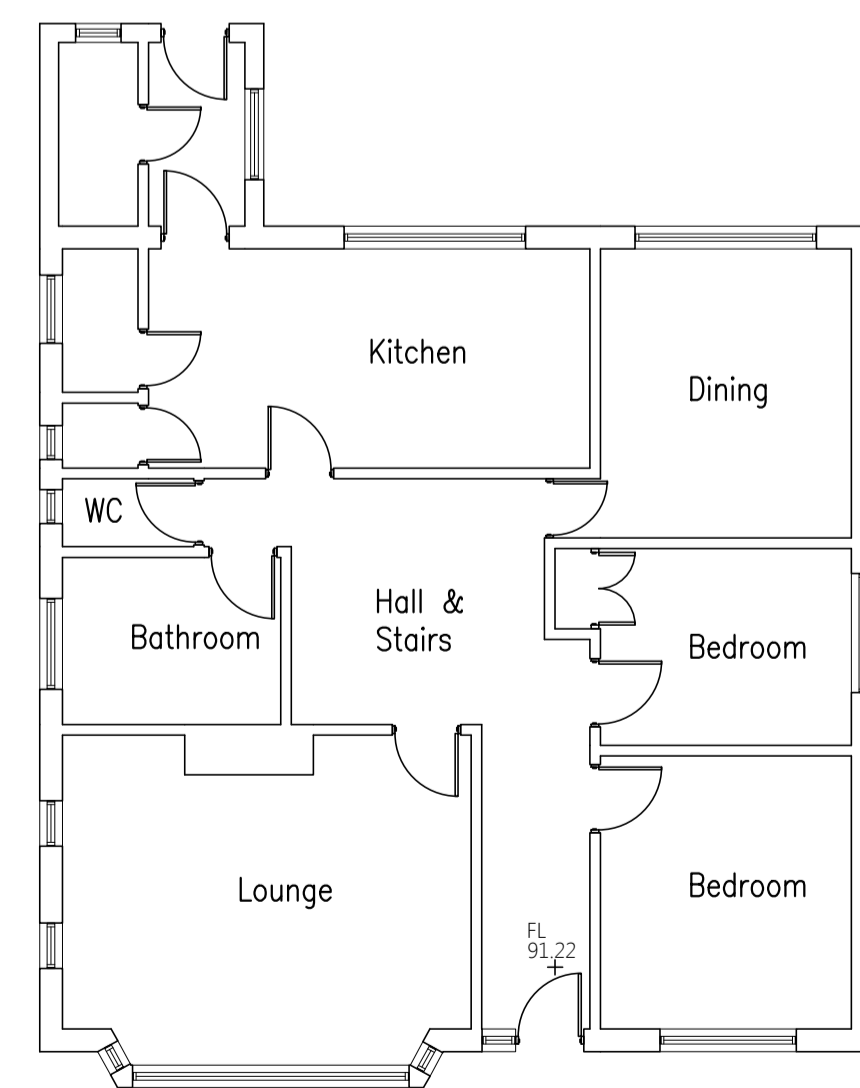

Ground Floor Plan

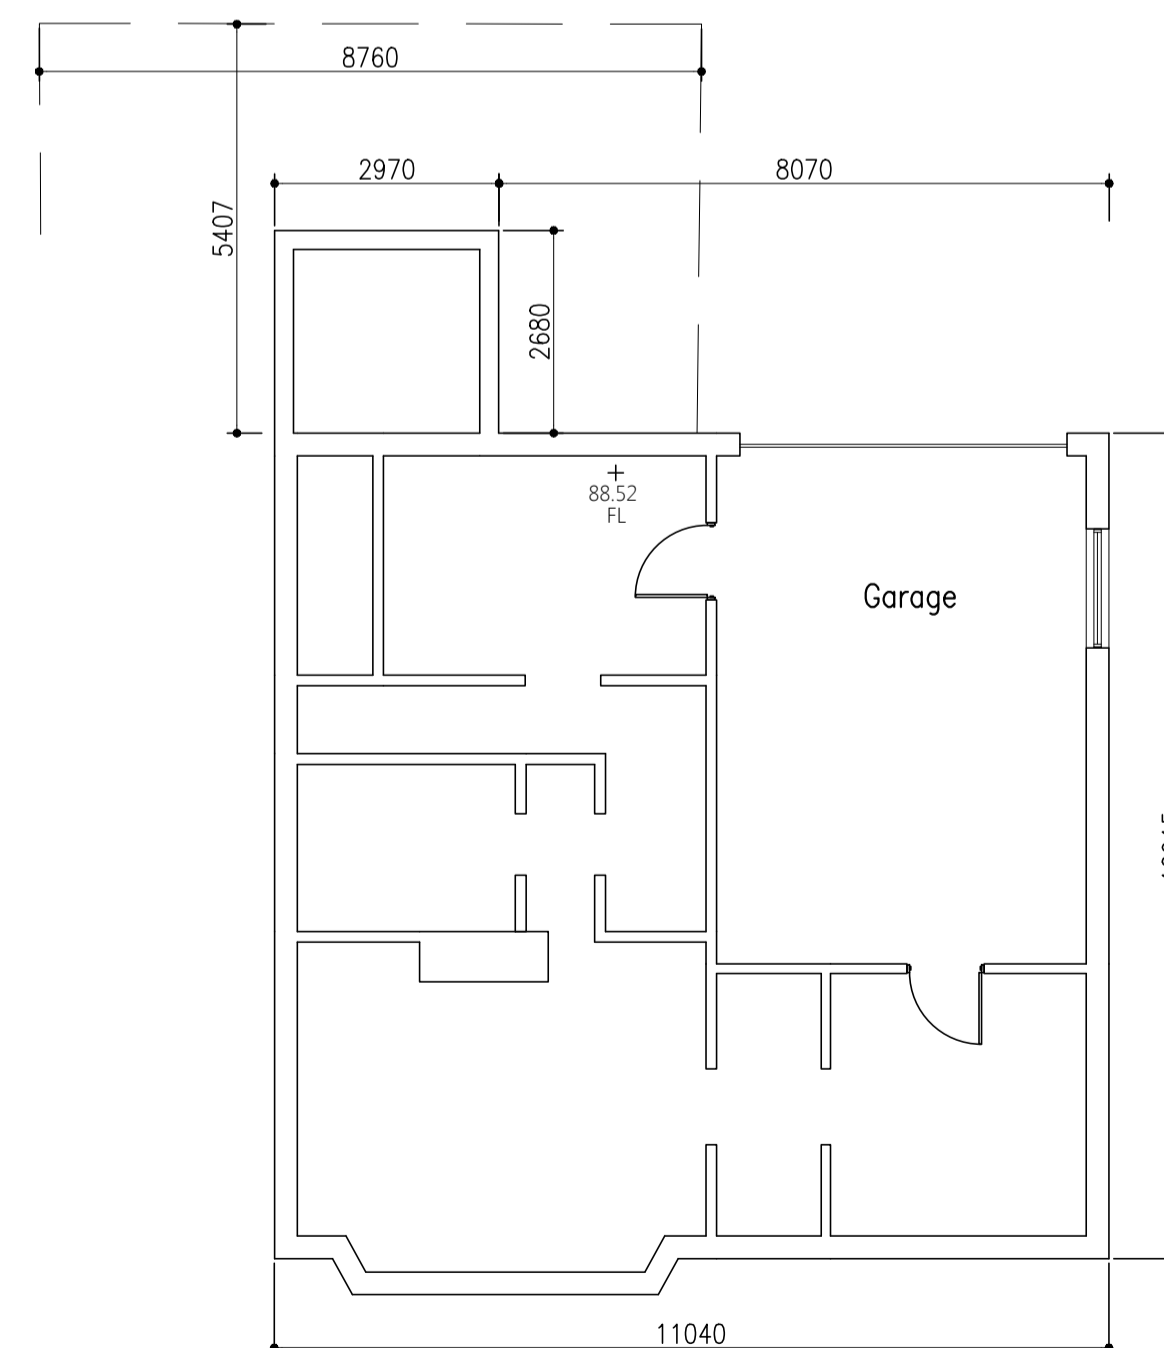

Lower Ground Floor Plan

Revisions:

**Ratcliffe Architectural Services**   
Chartered Architectural Technologist  
6 Sandybeds Close • Accrington • Lancs • BB5 2XG  
Tel: 07787 175223  
Email: mra.services@btinternet.com

job:  
Extension to High Brake House  
and 127 Chatburn Road  
Clitheroe. BB7 2BD

client:  
Brierley Care Ltd

drawing:  
Existing Plans and Elevations

scale: (@ A1)	drawn: MR	date: Feb 2018
checked:		date:
job no: RA143	dwg no: 02	rev: