



Section Through Site

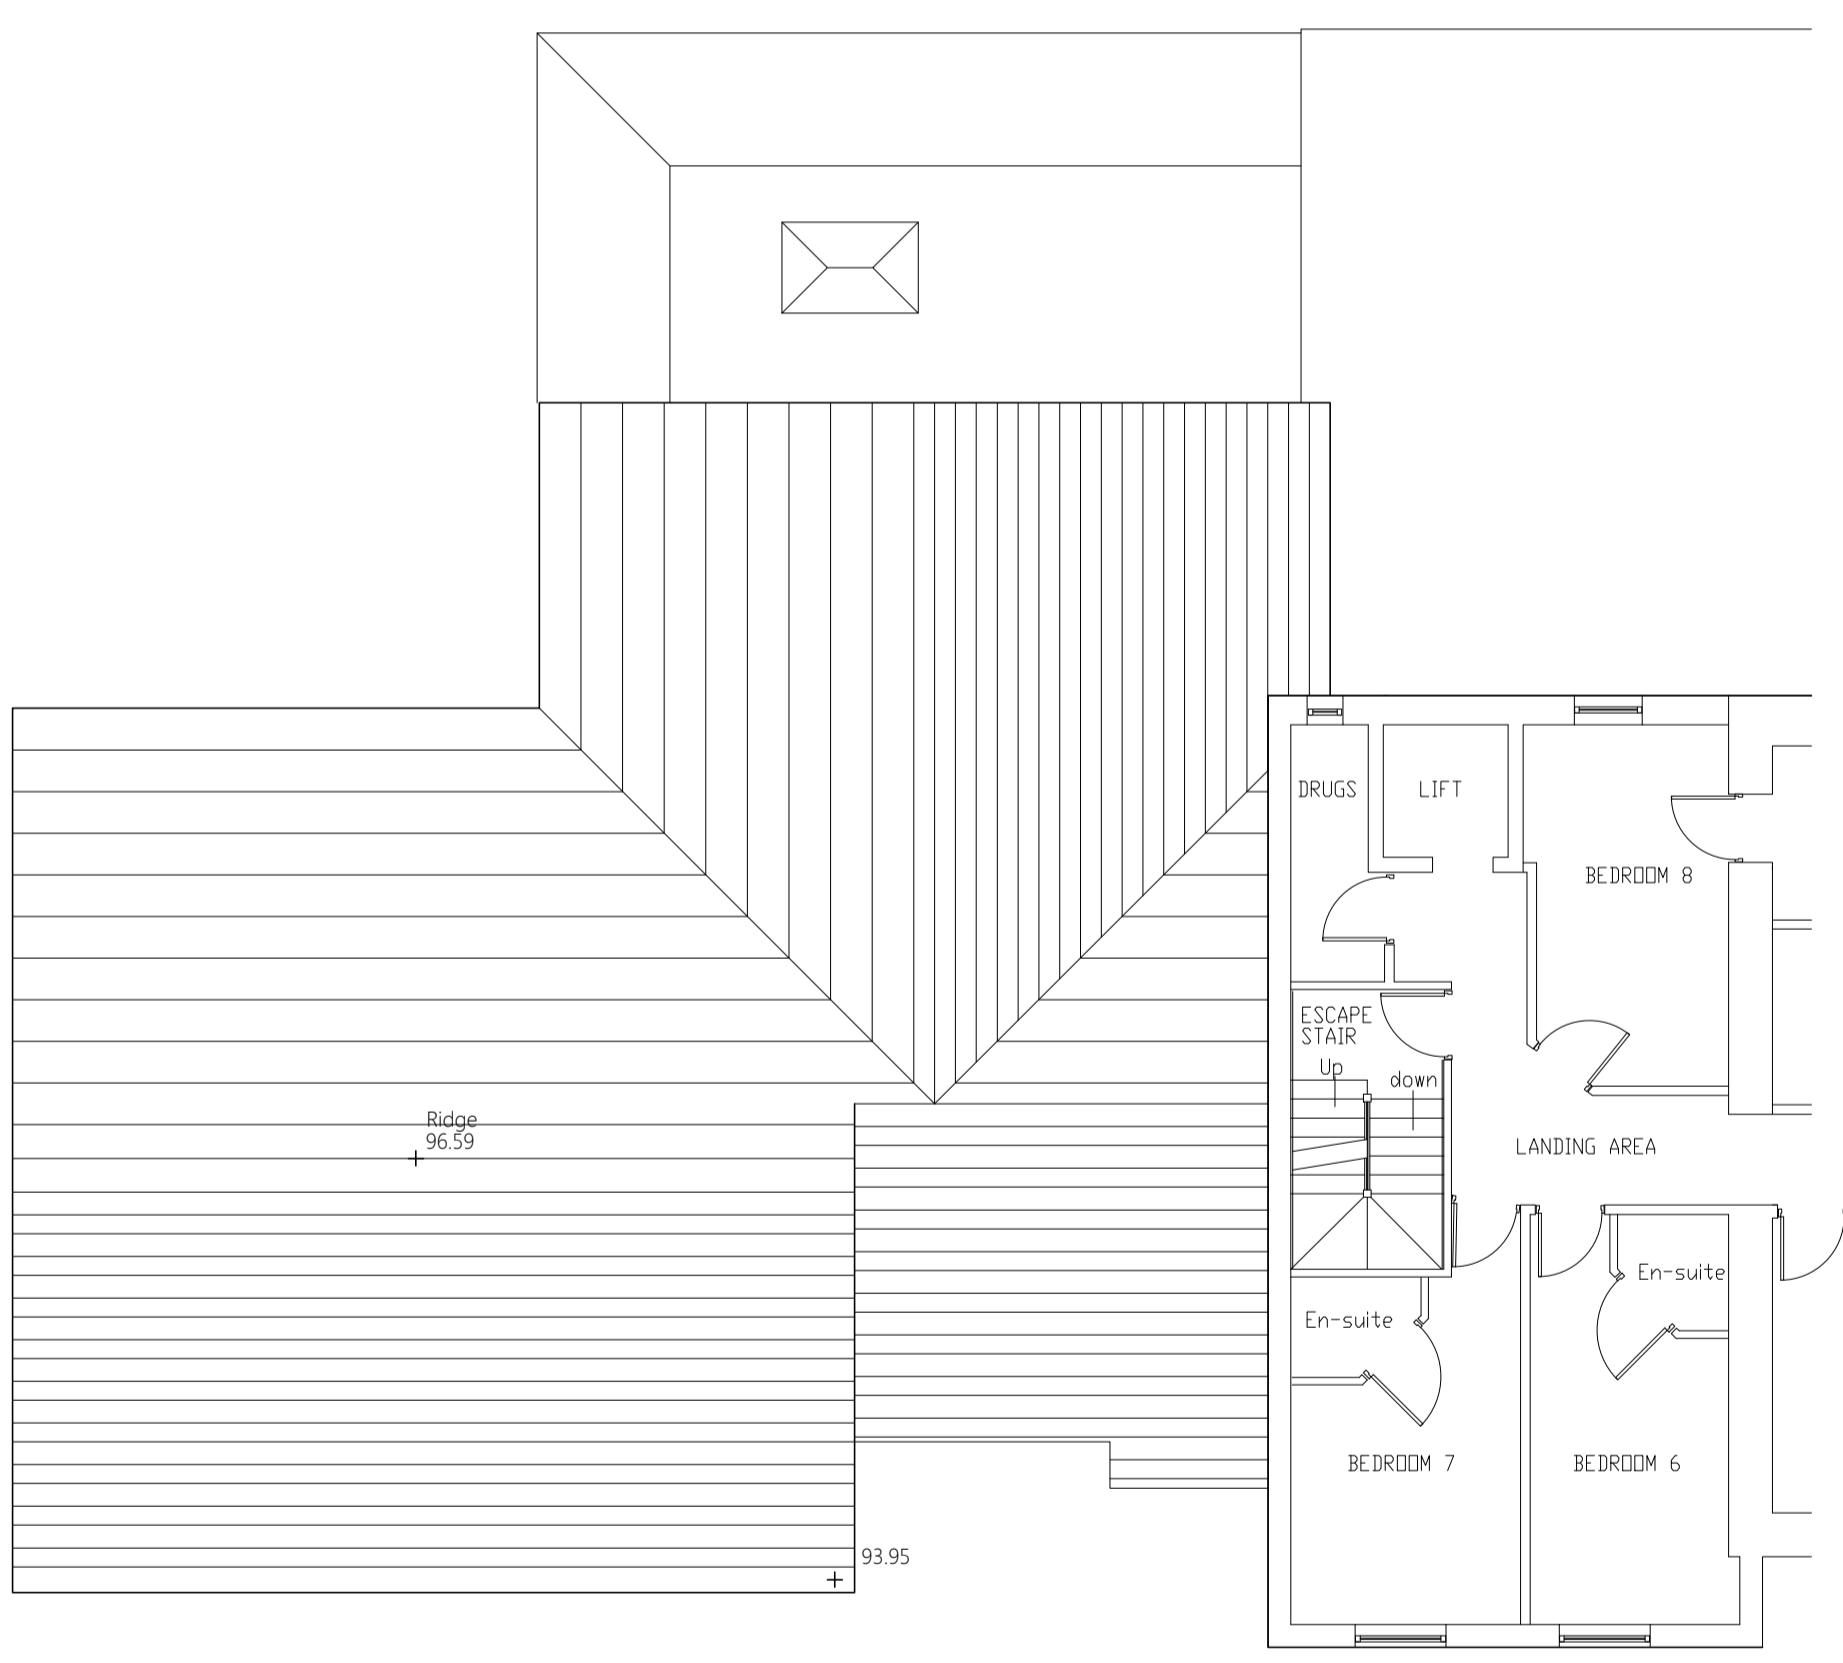

Roof Plan

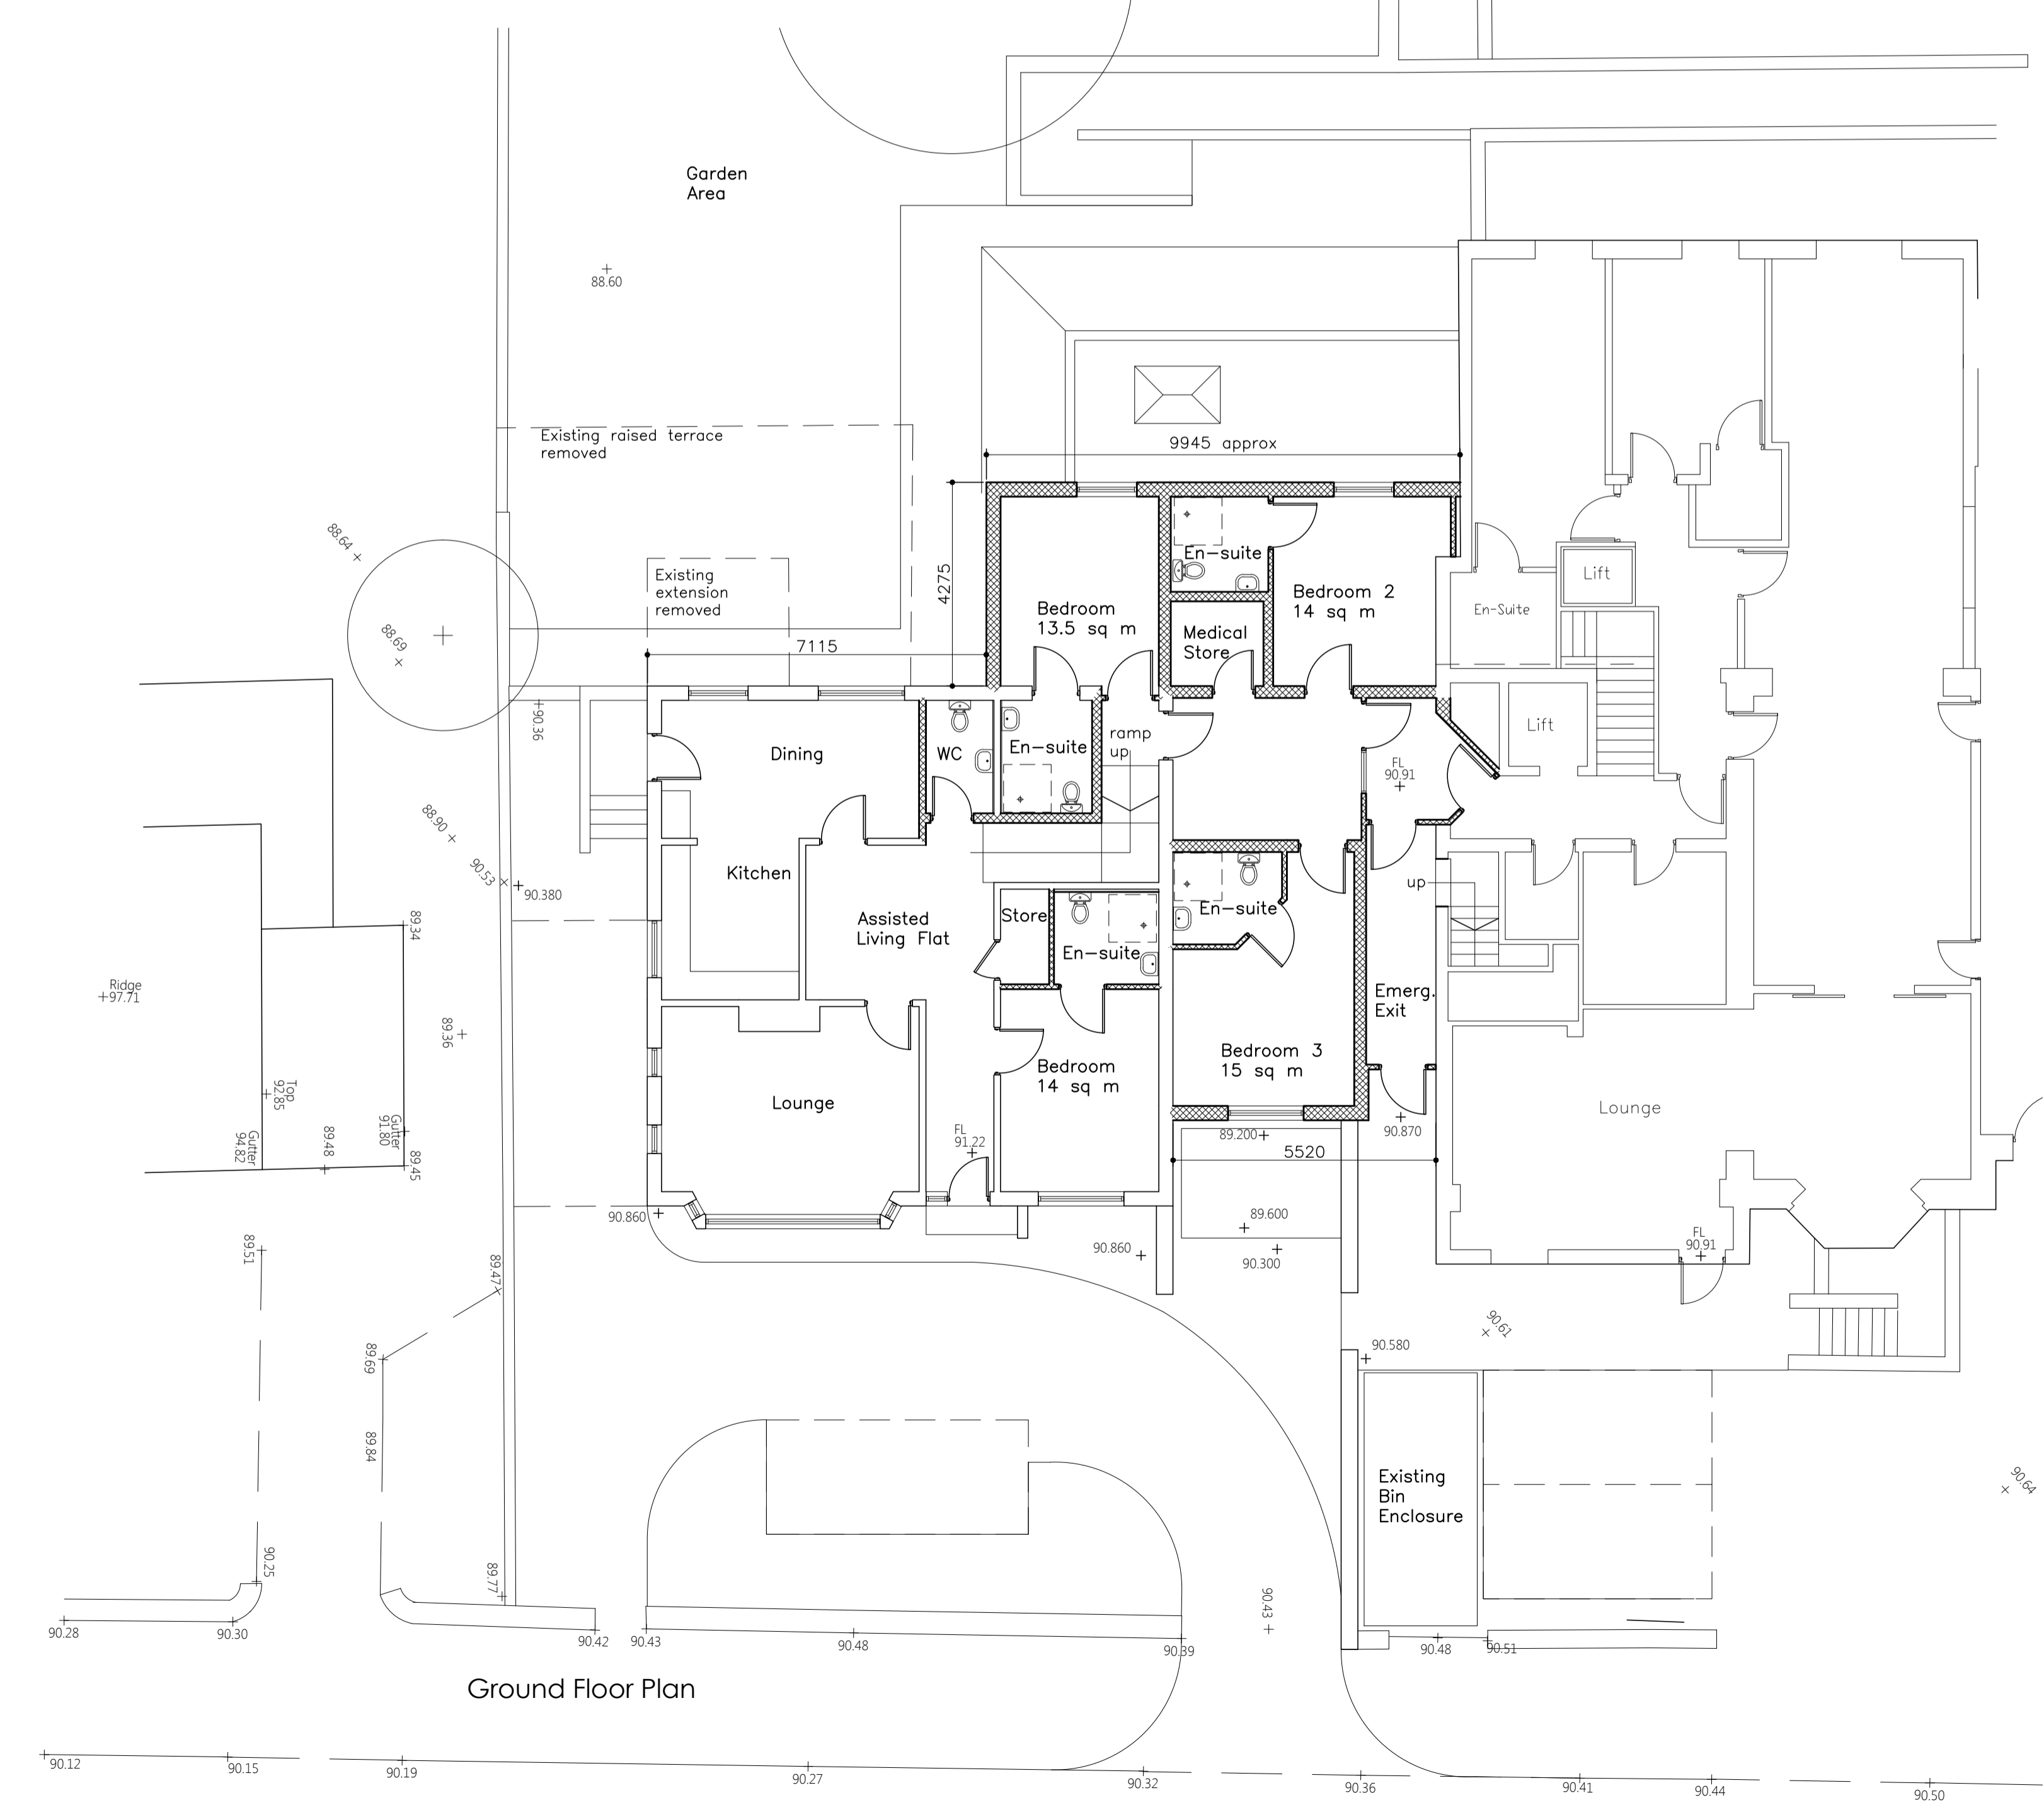

Ground Floor Plan

Revisions:

Ratcliffe Architectural Services
 Chartered Architectural Technologist

6 Sandybeds Close • Accrington • Lancs • BB5 2XG
 Tel: 07787 175223
 Email: mra.services@btinternet.com

job: Extension to High Brake House and 127 Chatburn Road Clitheroe. BB7 2BD

client: Brierley Care Ltd

drawing: Ground Floor & Roof Plans as Proposed. Site Section

scale: (@ A1)	drawn: MR	date: Feb 2018
checked:		date:

job no: RA143	dwg no: 03	rev:
---------------	------------	------