


# EXISTING GROUND FLOOR PLAN

SCALE 1:50

SCA

1:50

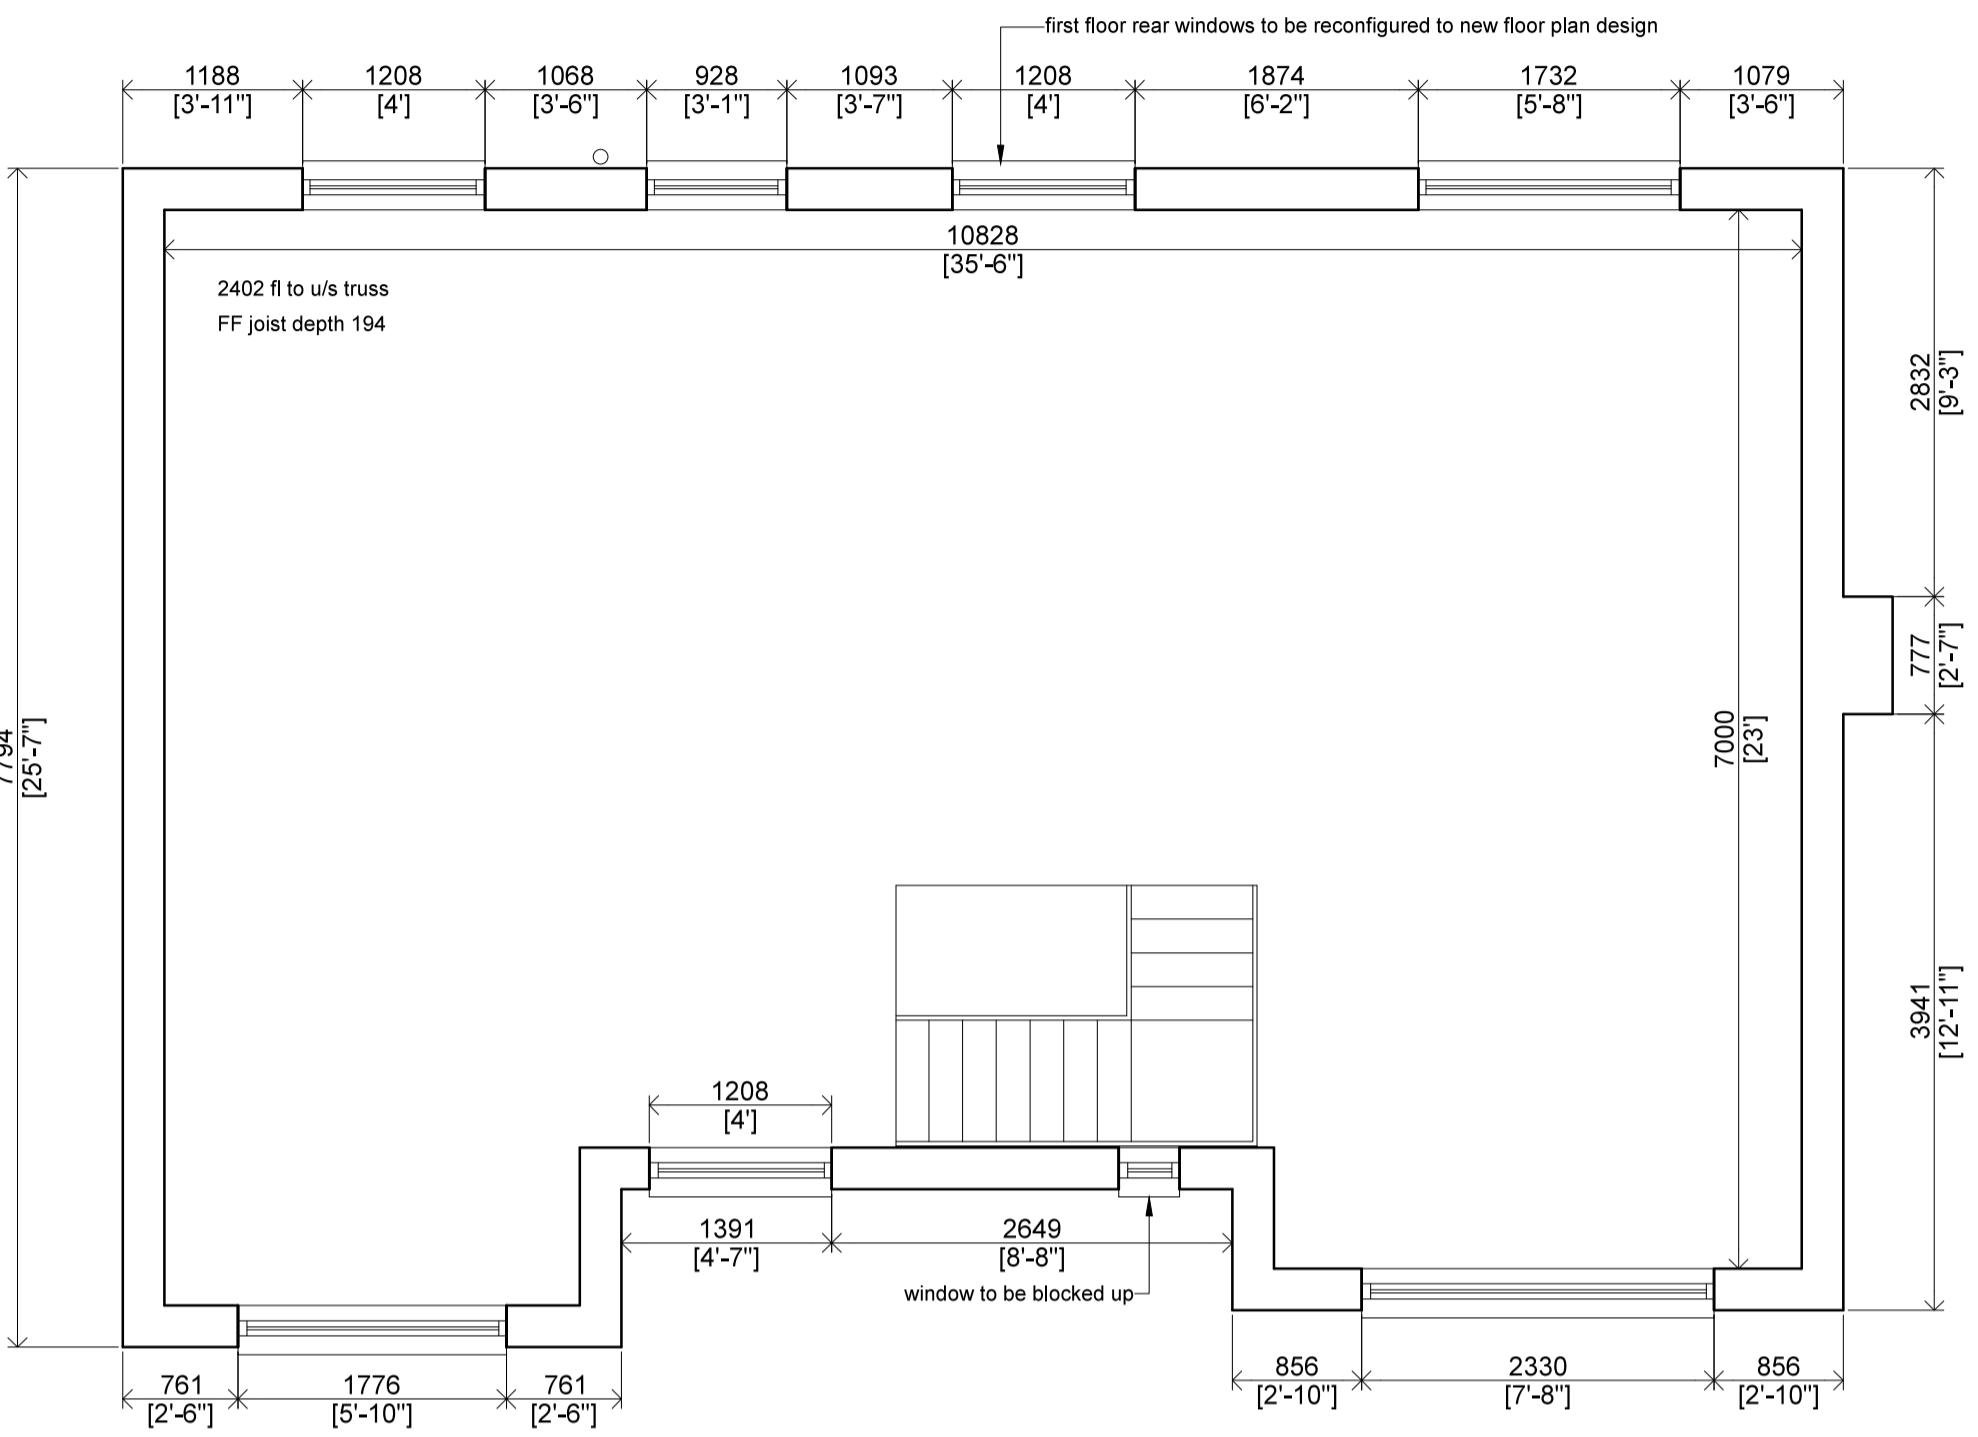


# EXISTING FIRST FLOOR PLAN

SCALE 1:50

SCA

1:5

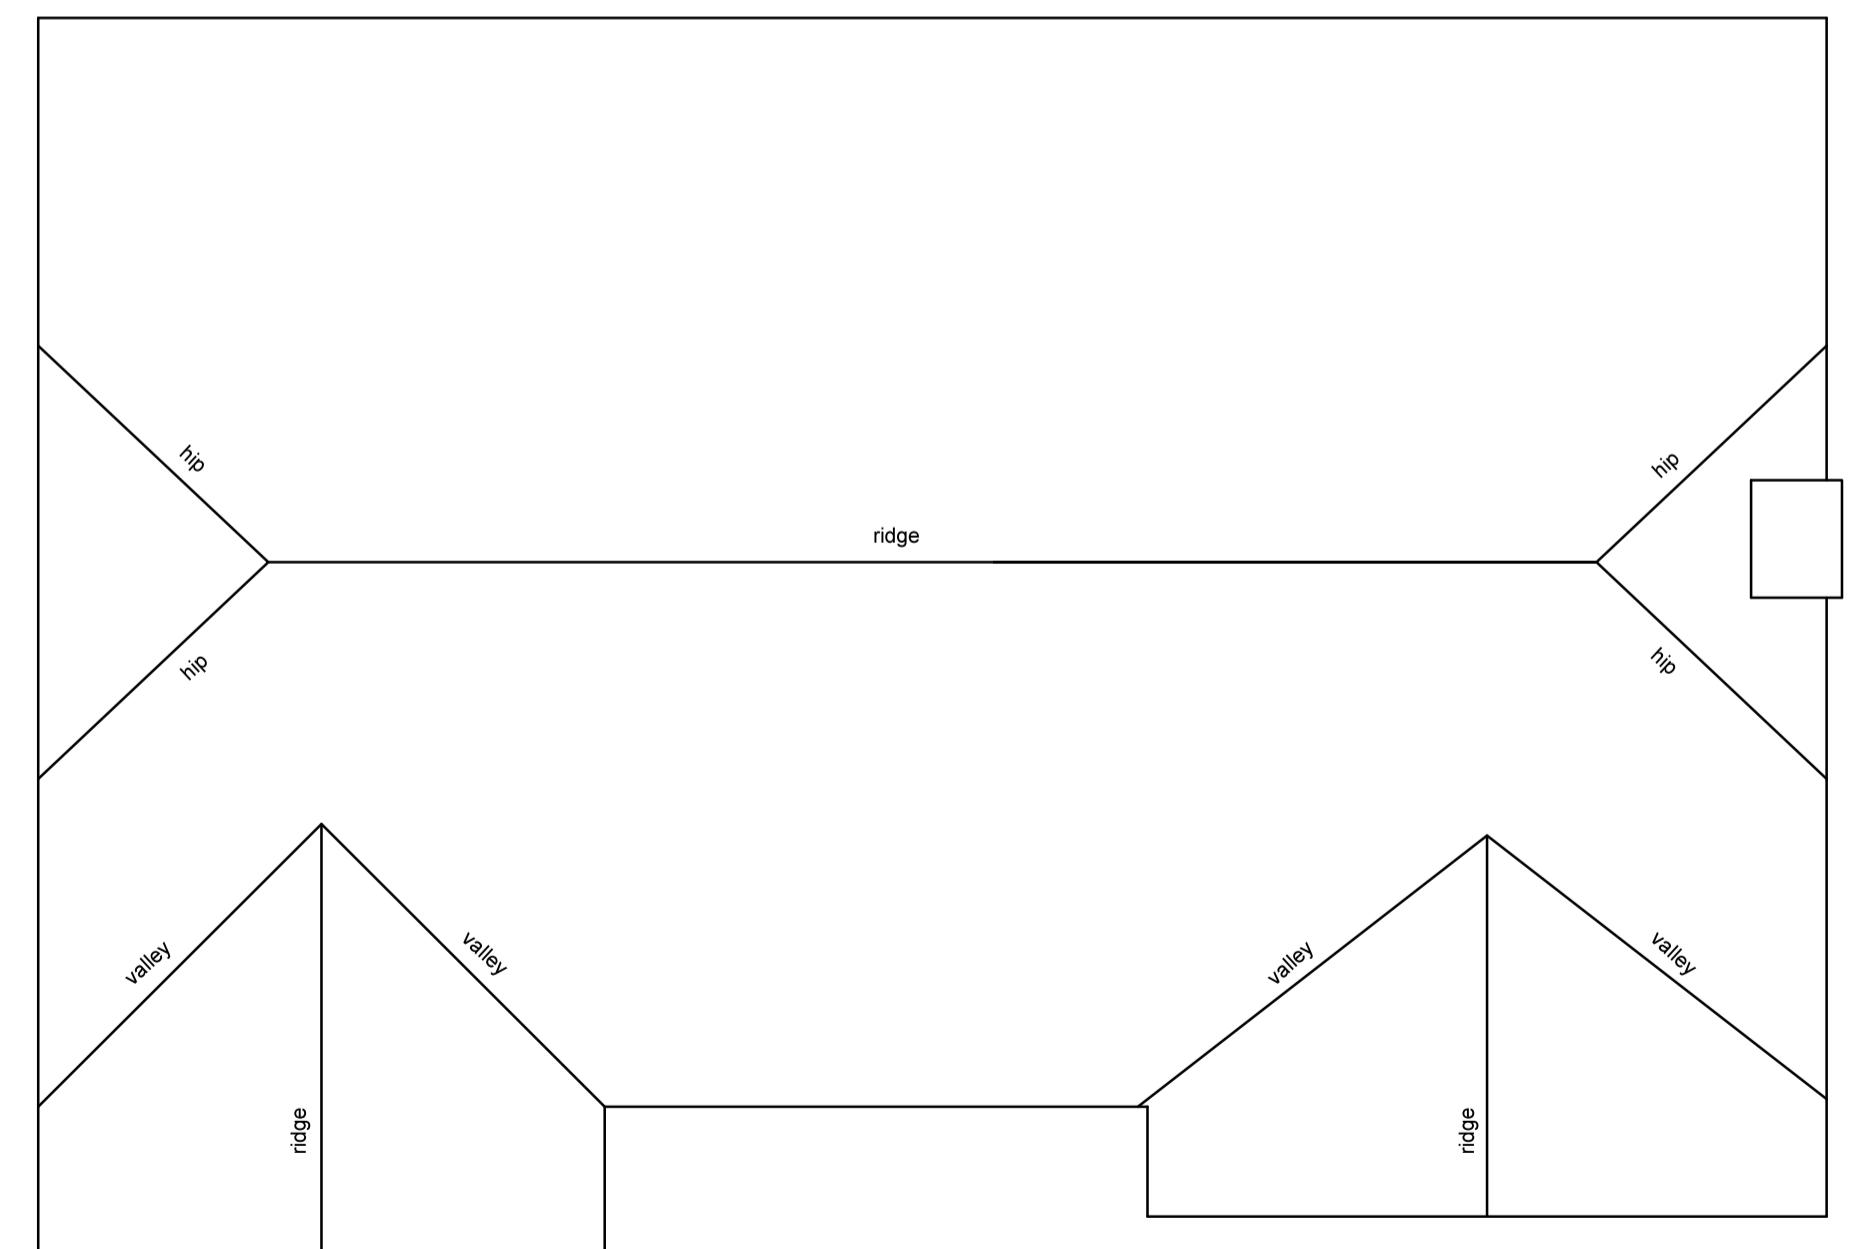

## EXISTING ROOF PLAN

5

3