



Studio 1: 9 Cheapside, Chorley, Lancashire PR7 2EX
Studio 2: Beechwood House, 100 Preston Road, Whittle-le-Woods, PR6 7HE

Tel: 01257 441 512

Email: contact@sdaarchitecture.co.uk
Web: www.sdaarchitecture.co.uk
Company Registration: 631887
VAT Registration: 183 9667 53

Project Information:

Client: Mr. G. Baker
Project Title: Rear Single Storey Extension
Project Address: 36 College Close, Longridge, Preston, PR3 3AX
Project Stage: Planning Application
Date of Drawing: 23.03.17

Drawing By: SLP
Drawing Sheet Size: A1 (841 x 594)
Drawing Scale: 1:50

Drawing Title:


Elevations as 'Proposed'

Job Number: 0251 (E)5-02-PP
Drawing Number: -
Revision: -

DO NOT SCALE ONLY USE DIMENSIONS SHOWN
© COPYRIGHT RESERVED

Drawing Revisions

Rev. Date Description Author

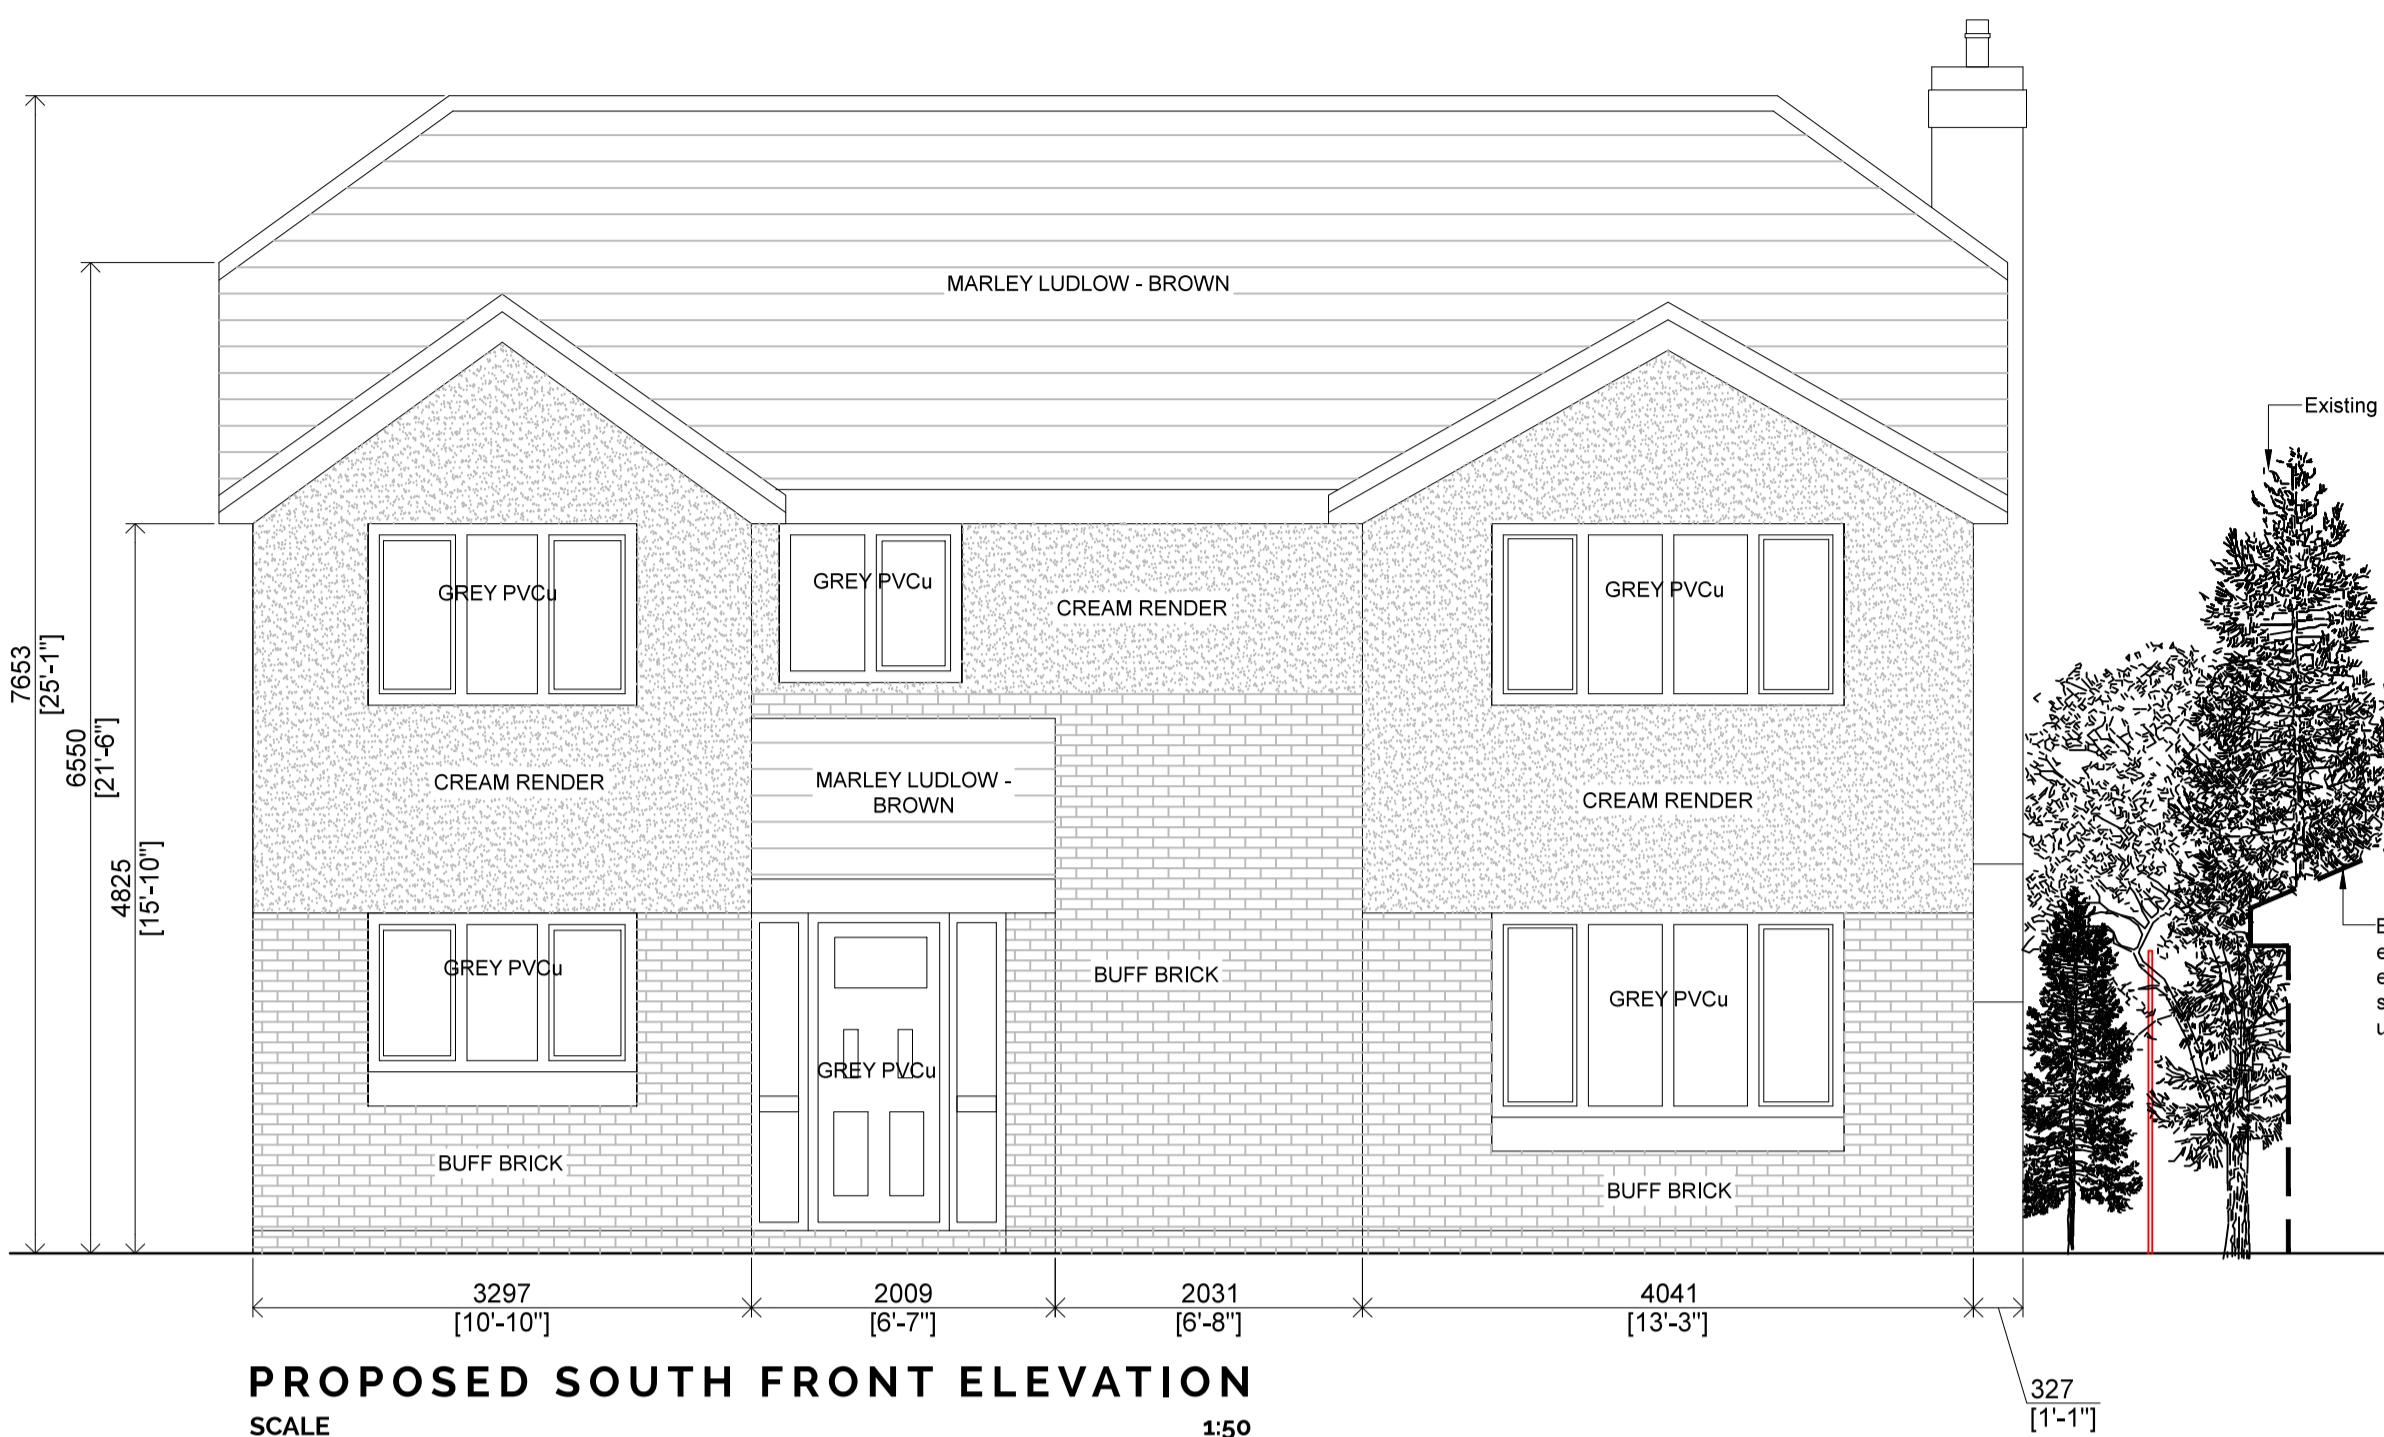


PROPOSED SOUTH FRONT ELEVATION

SCALE 1:50




PROPOSED NORTH REAR ELEVATION

SCALE 1:50

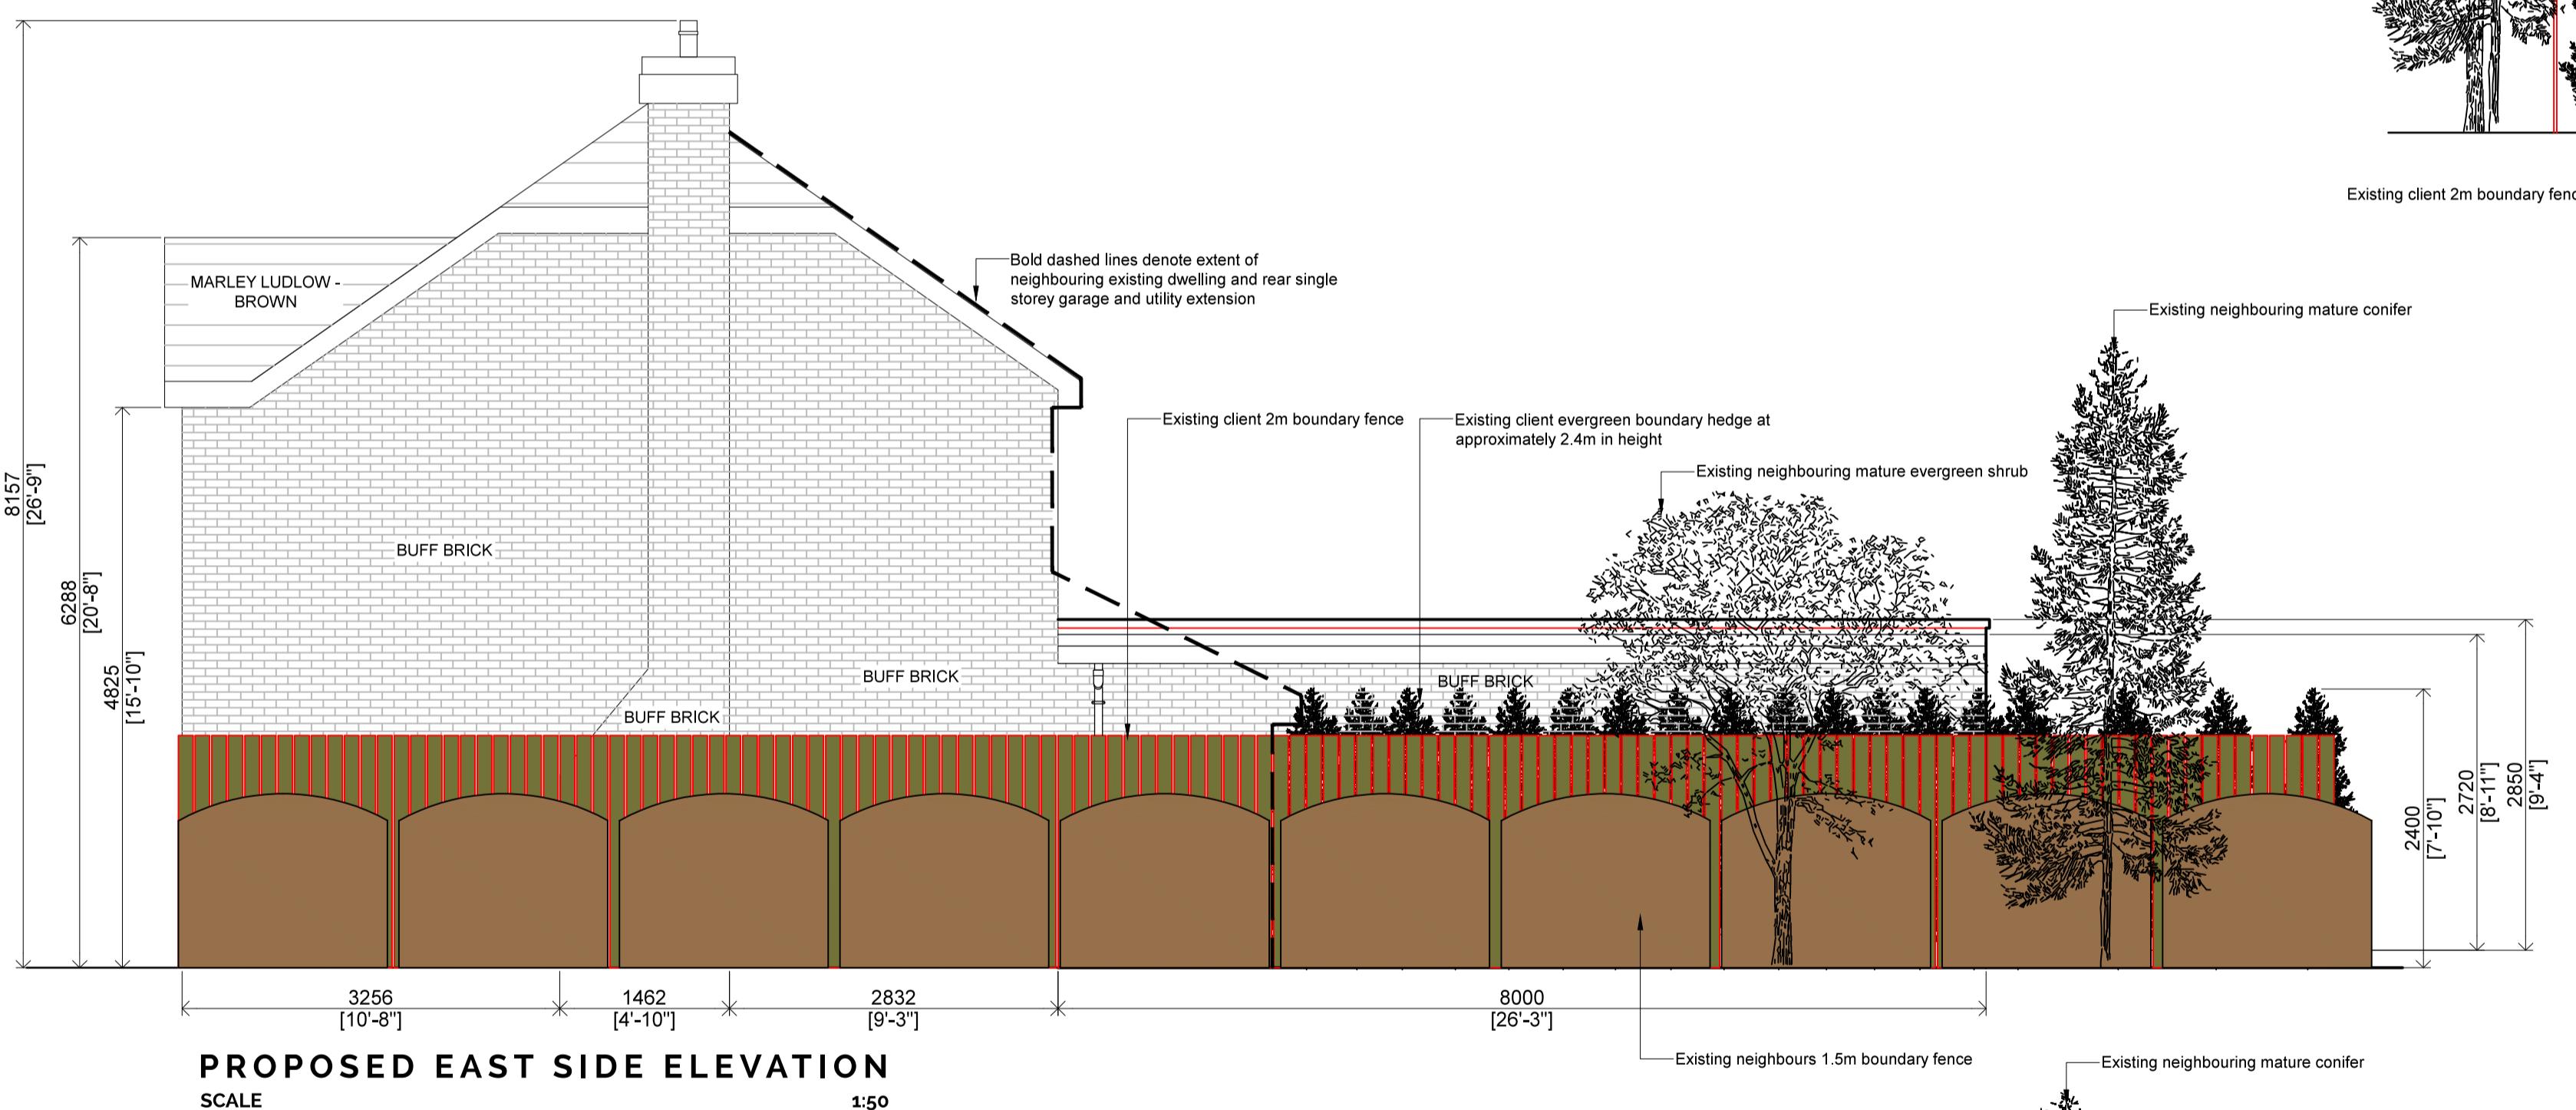

PROPOSED EAST SIDE ELEVATION

SCALE 1:50

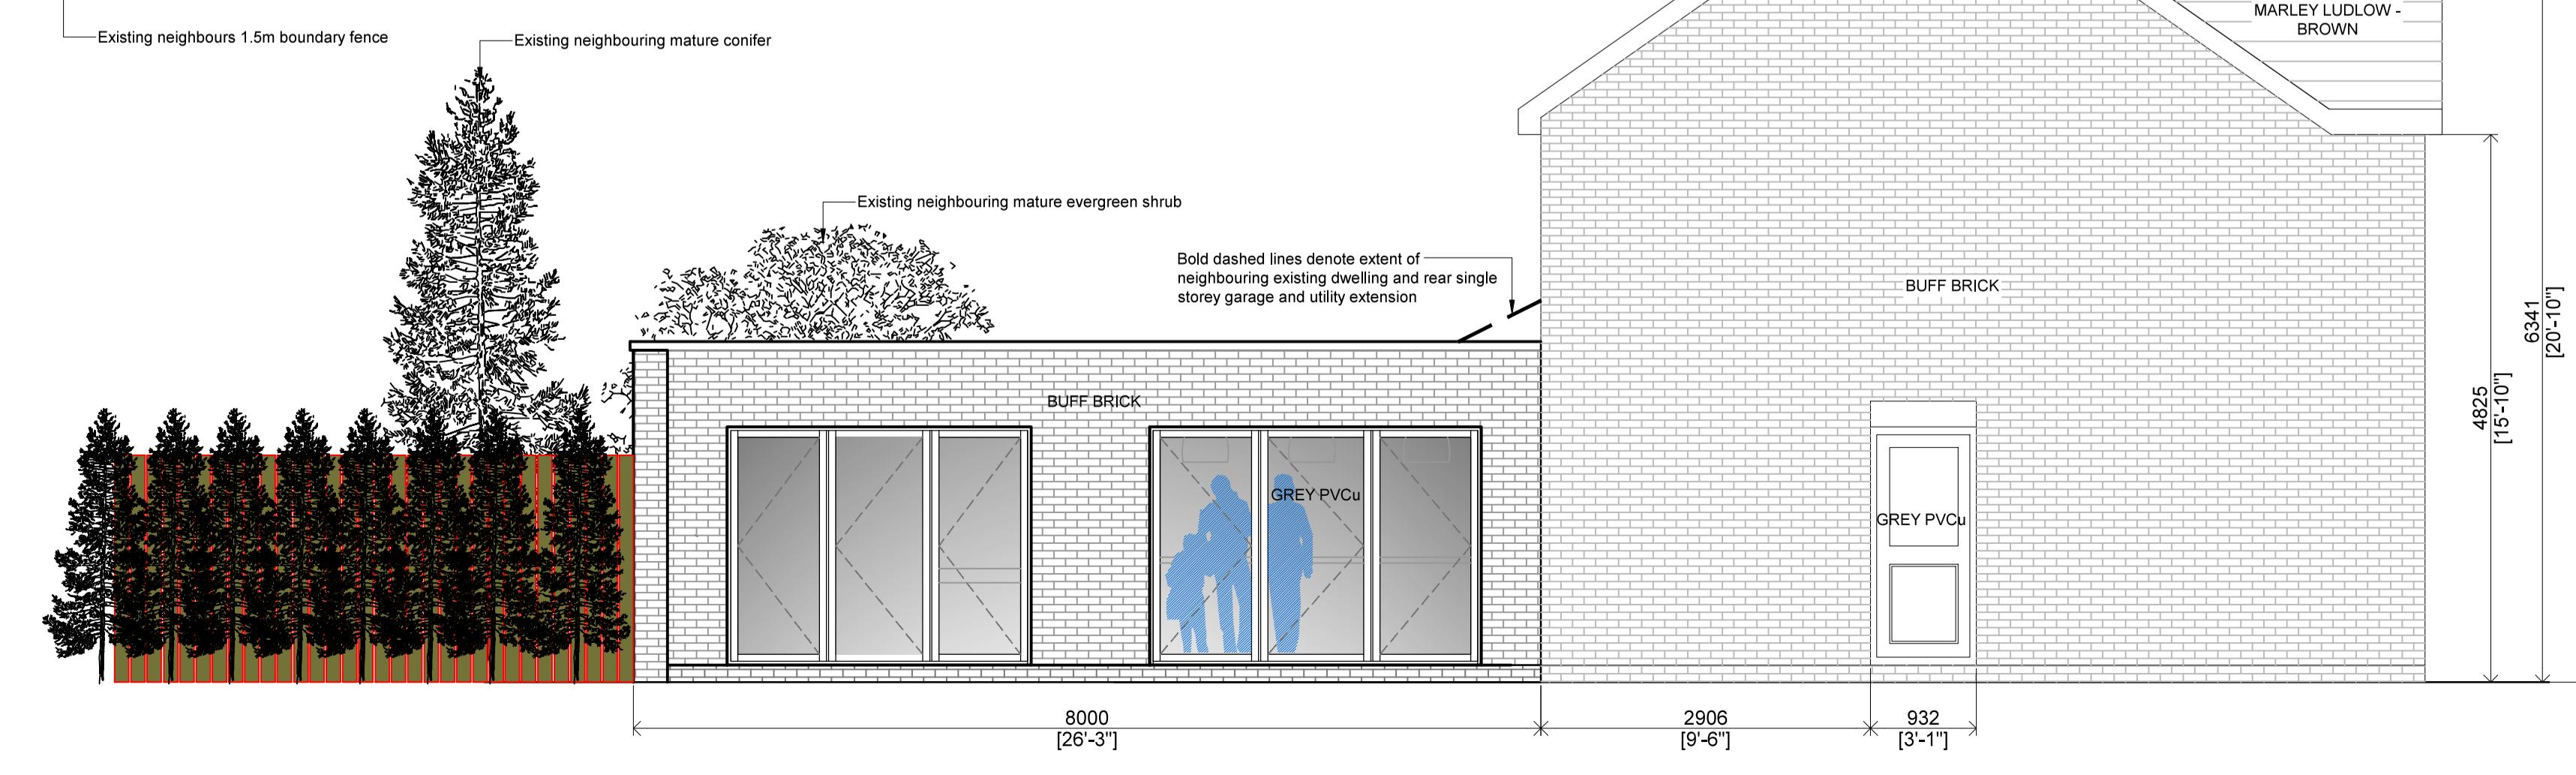

PROPOSED WEST SIDE ELEVATION

SCALE 1:50

Copyright © 2015 Style Design & Architecture Ltd.
All rights reserved.
Drawing from these drawings without consultation and/or agreement with the
employer is unacceptable. This drawing is indicative and exact dimensions should
be checked and confirmed on site by the nominated contractor or competent
person/s prior to commencement of building works. All drawings and dimension
stated are the responsibility of the contractor on site prior to commencement of any
works, ordering of materials or setting out. Any discrepancies should be reported
writing to SDA Architecture Ltd.

DO NOT PROCEED WORKS IN THE EVENT OF A DRAWING DISCREPANCY
For all structural aspects please refer to Structural Engineers project information
cross reference all drawings, details and calculations with the architectural drawing
prior to commencement of building works.

SDA Architecture Ltd is a trading name of Style Design and Architecture Ltd and
holds no responsibility or liability for any works carried out on site.