

Studio 1: 9 Cheapside, Chorley, Lancashire PR7 2EX
Studio 2: Beechwood House, Whittle-le-Woods, PR8 7HE

Tel: 01257 441 512

Email: contact@sdaarchitecture.co.uk
Web: www.sdaarchitecture.co.uk

Company Registration: 631887
VAT Registration: 183 9667 53

Project Information:

Client: Mr. G. Baker

Project Title: Rear Single Storey Extension

Project Address: 36 College Close, Longridge, Preston, PR3 3AX

Project Stage: Planning Application

Date of Drawing: 23.03.17

Drawn By: SLP
Drawing Sheet Size: A1 (841 x 594)
Drawing Scale: 1:50




Floor Plans, as 'Proposed'

Job Number: 0251 (P)4-02-PP
Drawing Number: -
Revision: -

DO NOT SCALE ONLY USE DIMENSIONS SHOWN
© COPYRIGHT RESERVED

Drawing Revisions

Rev. Date Description Author

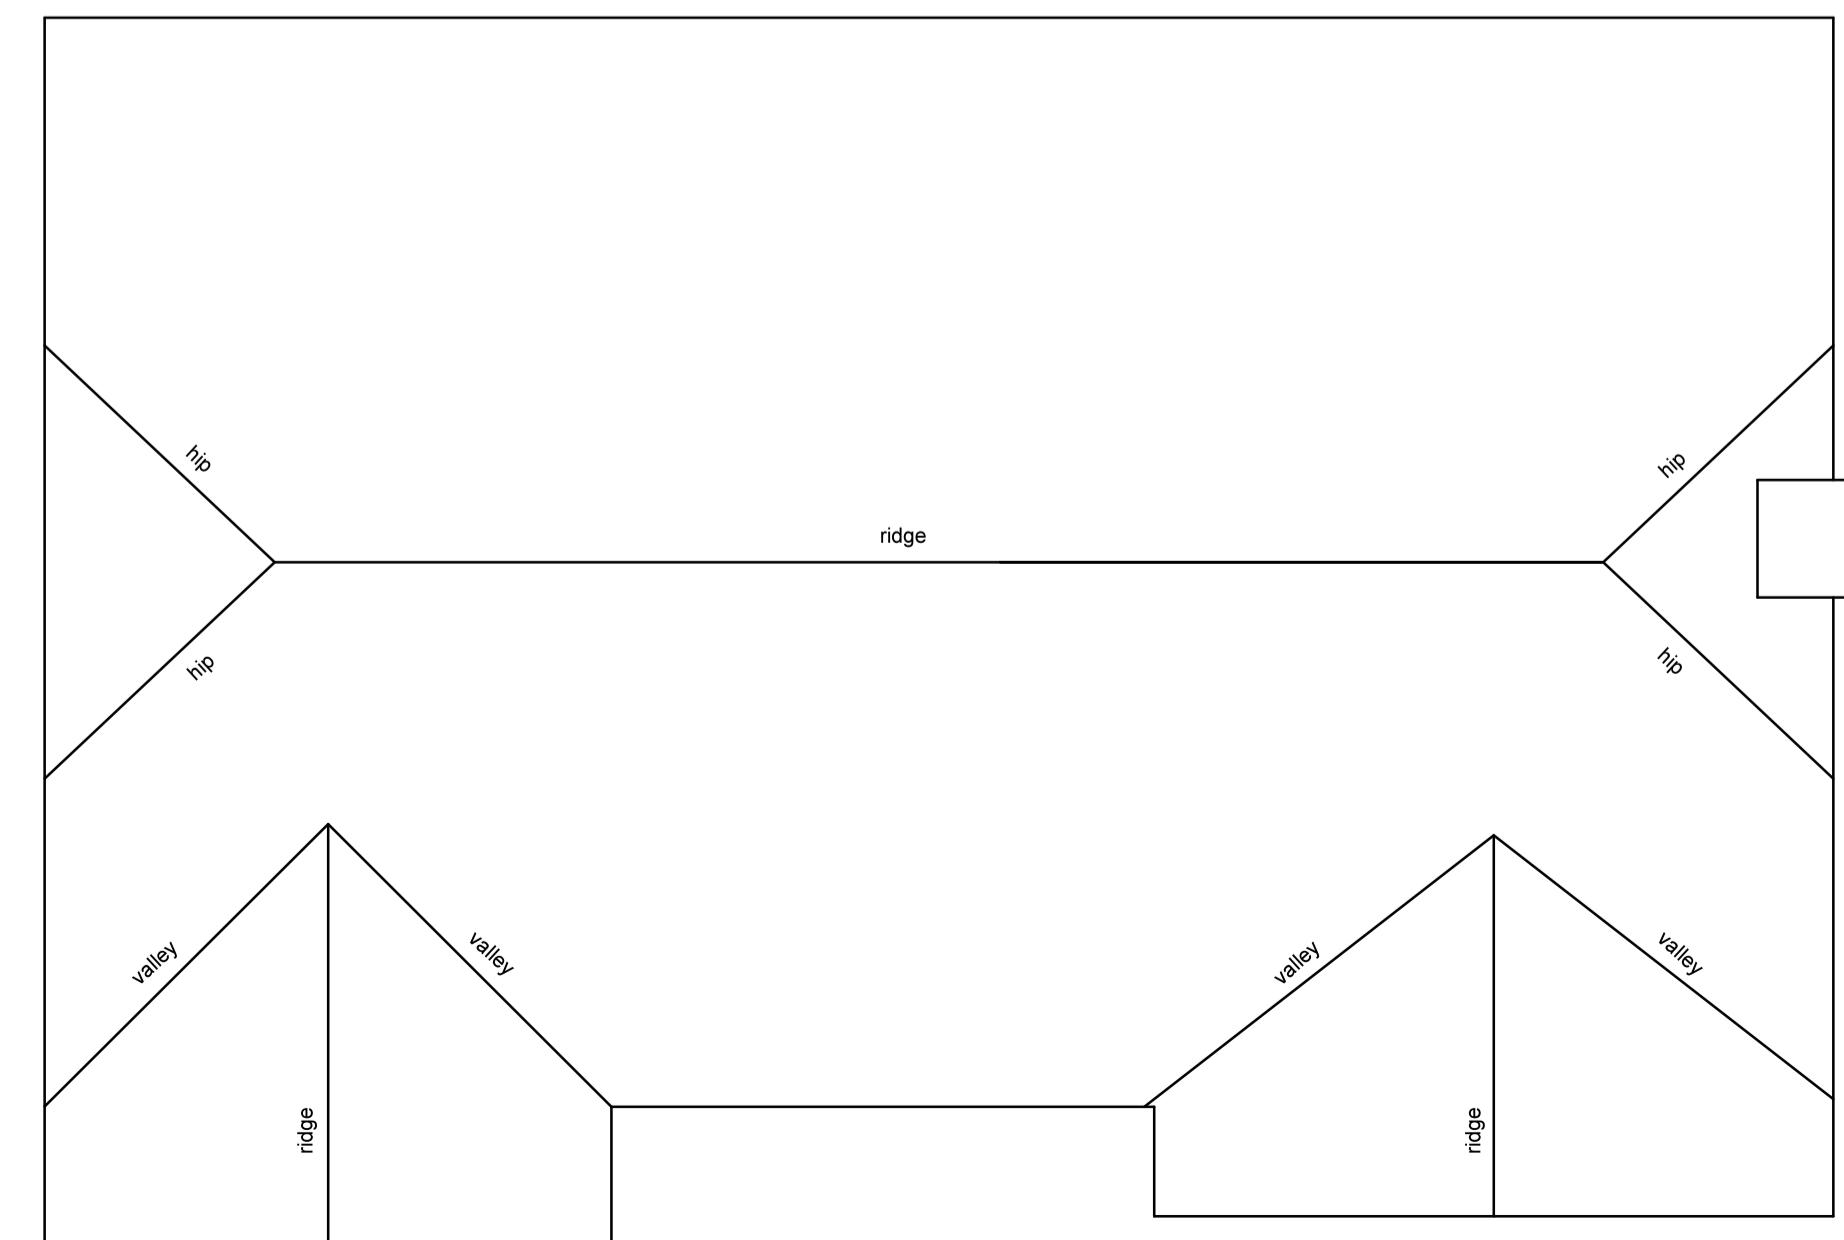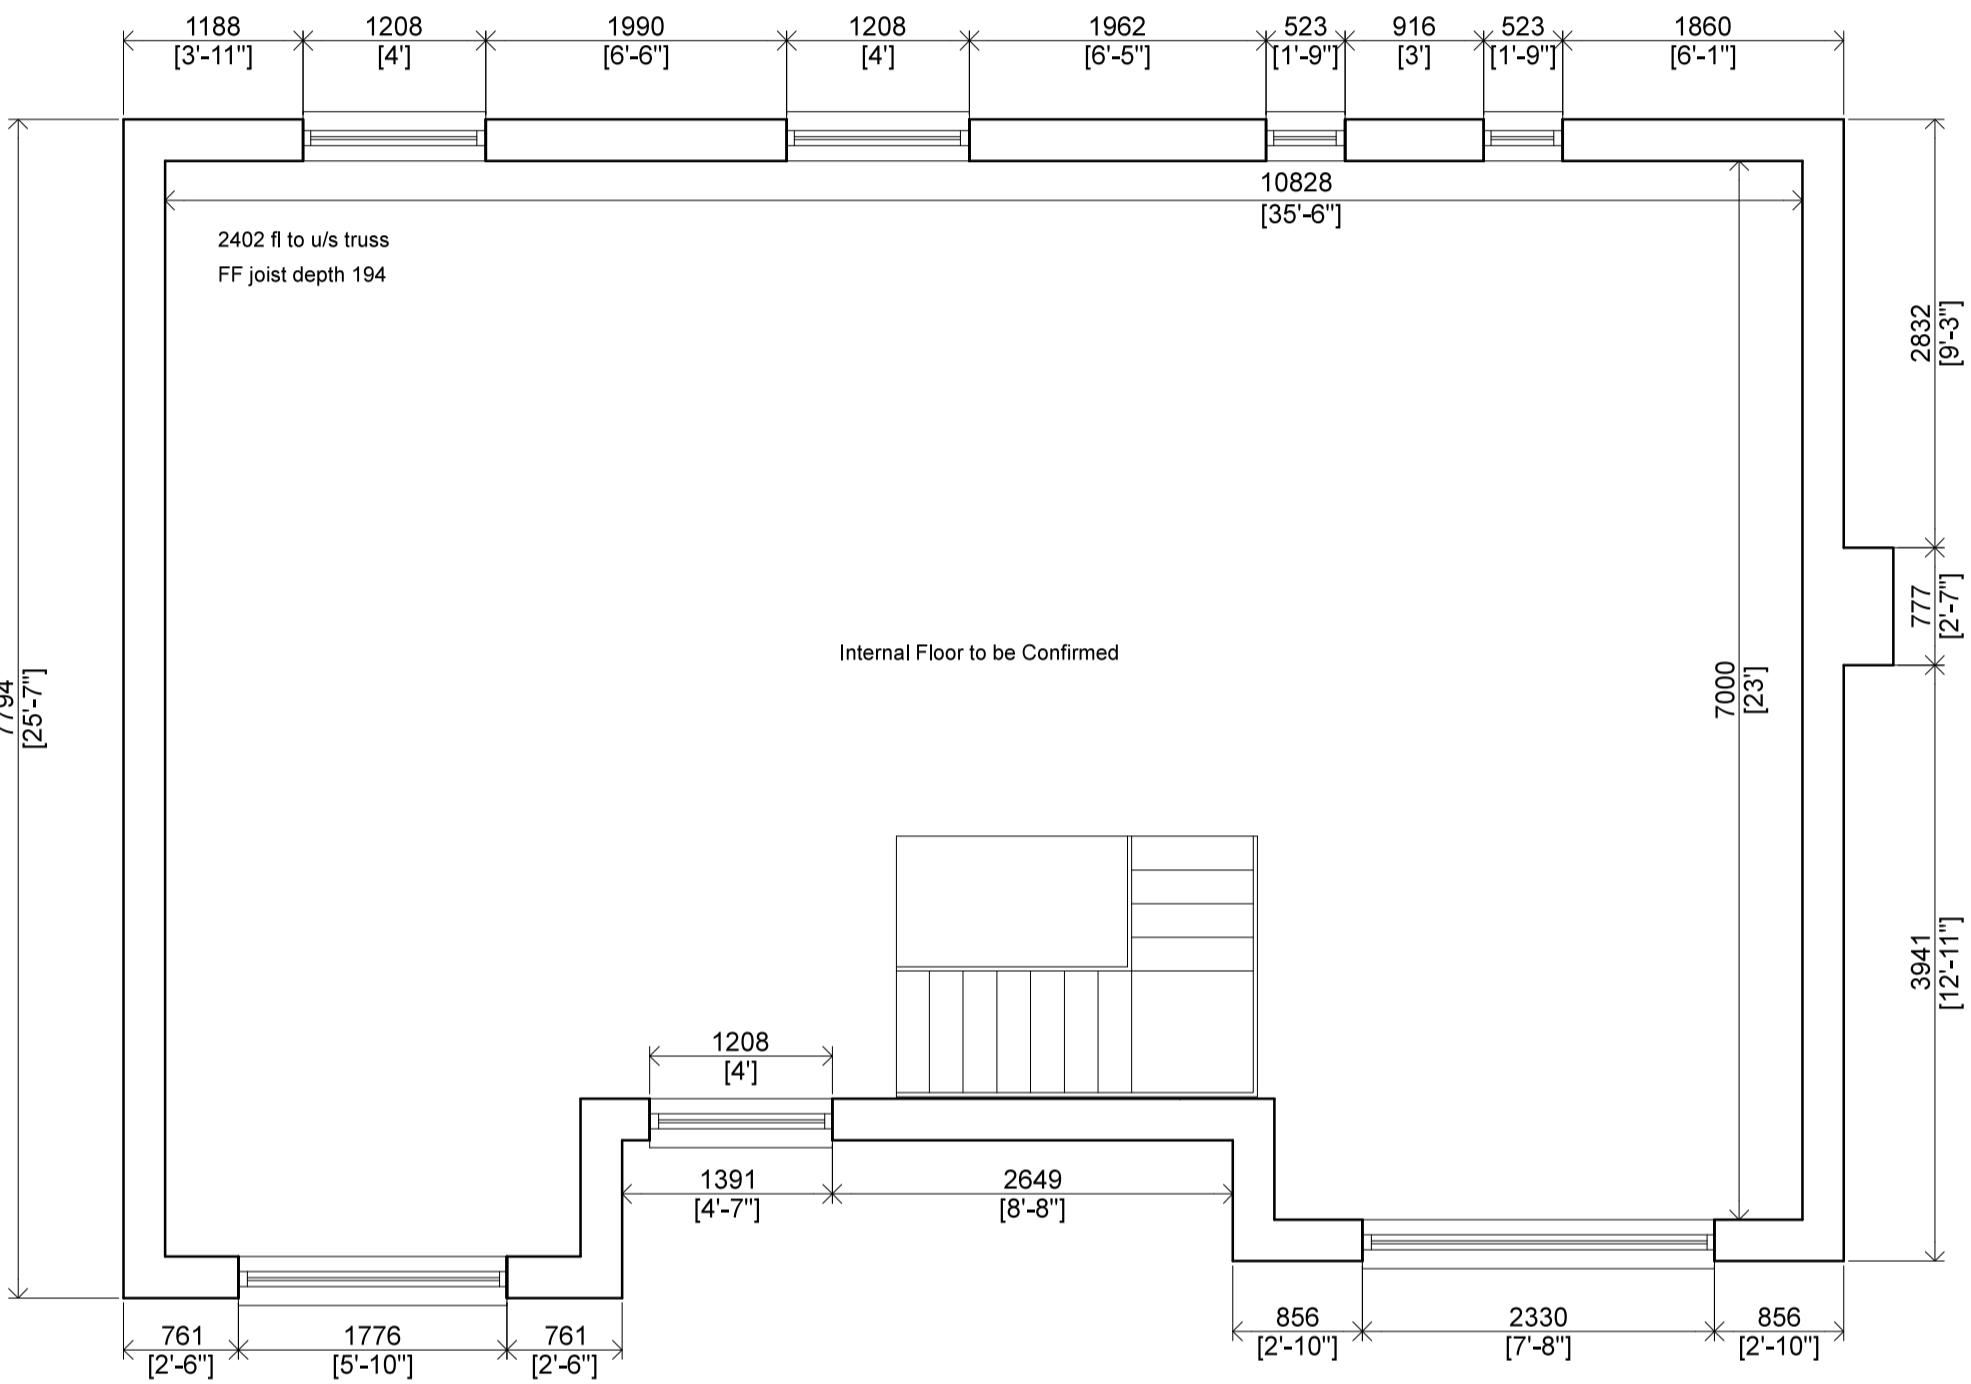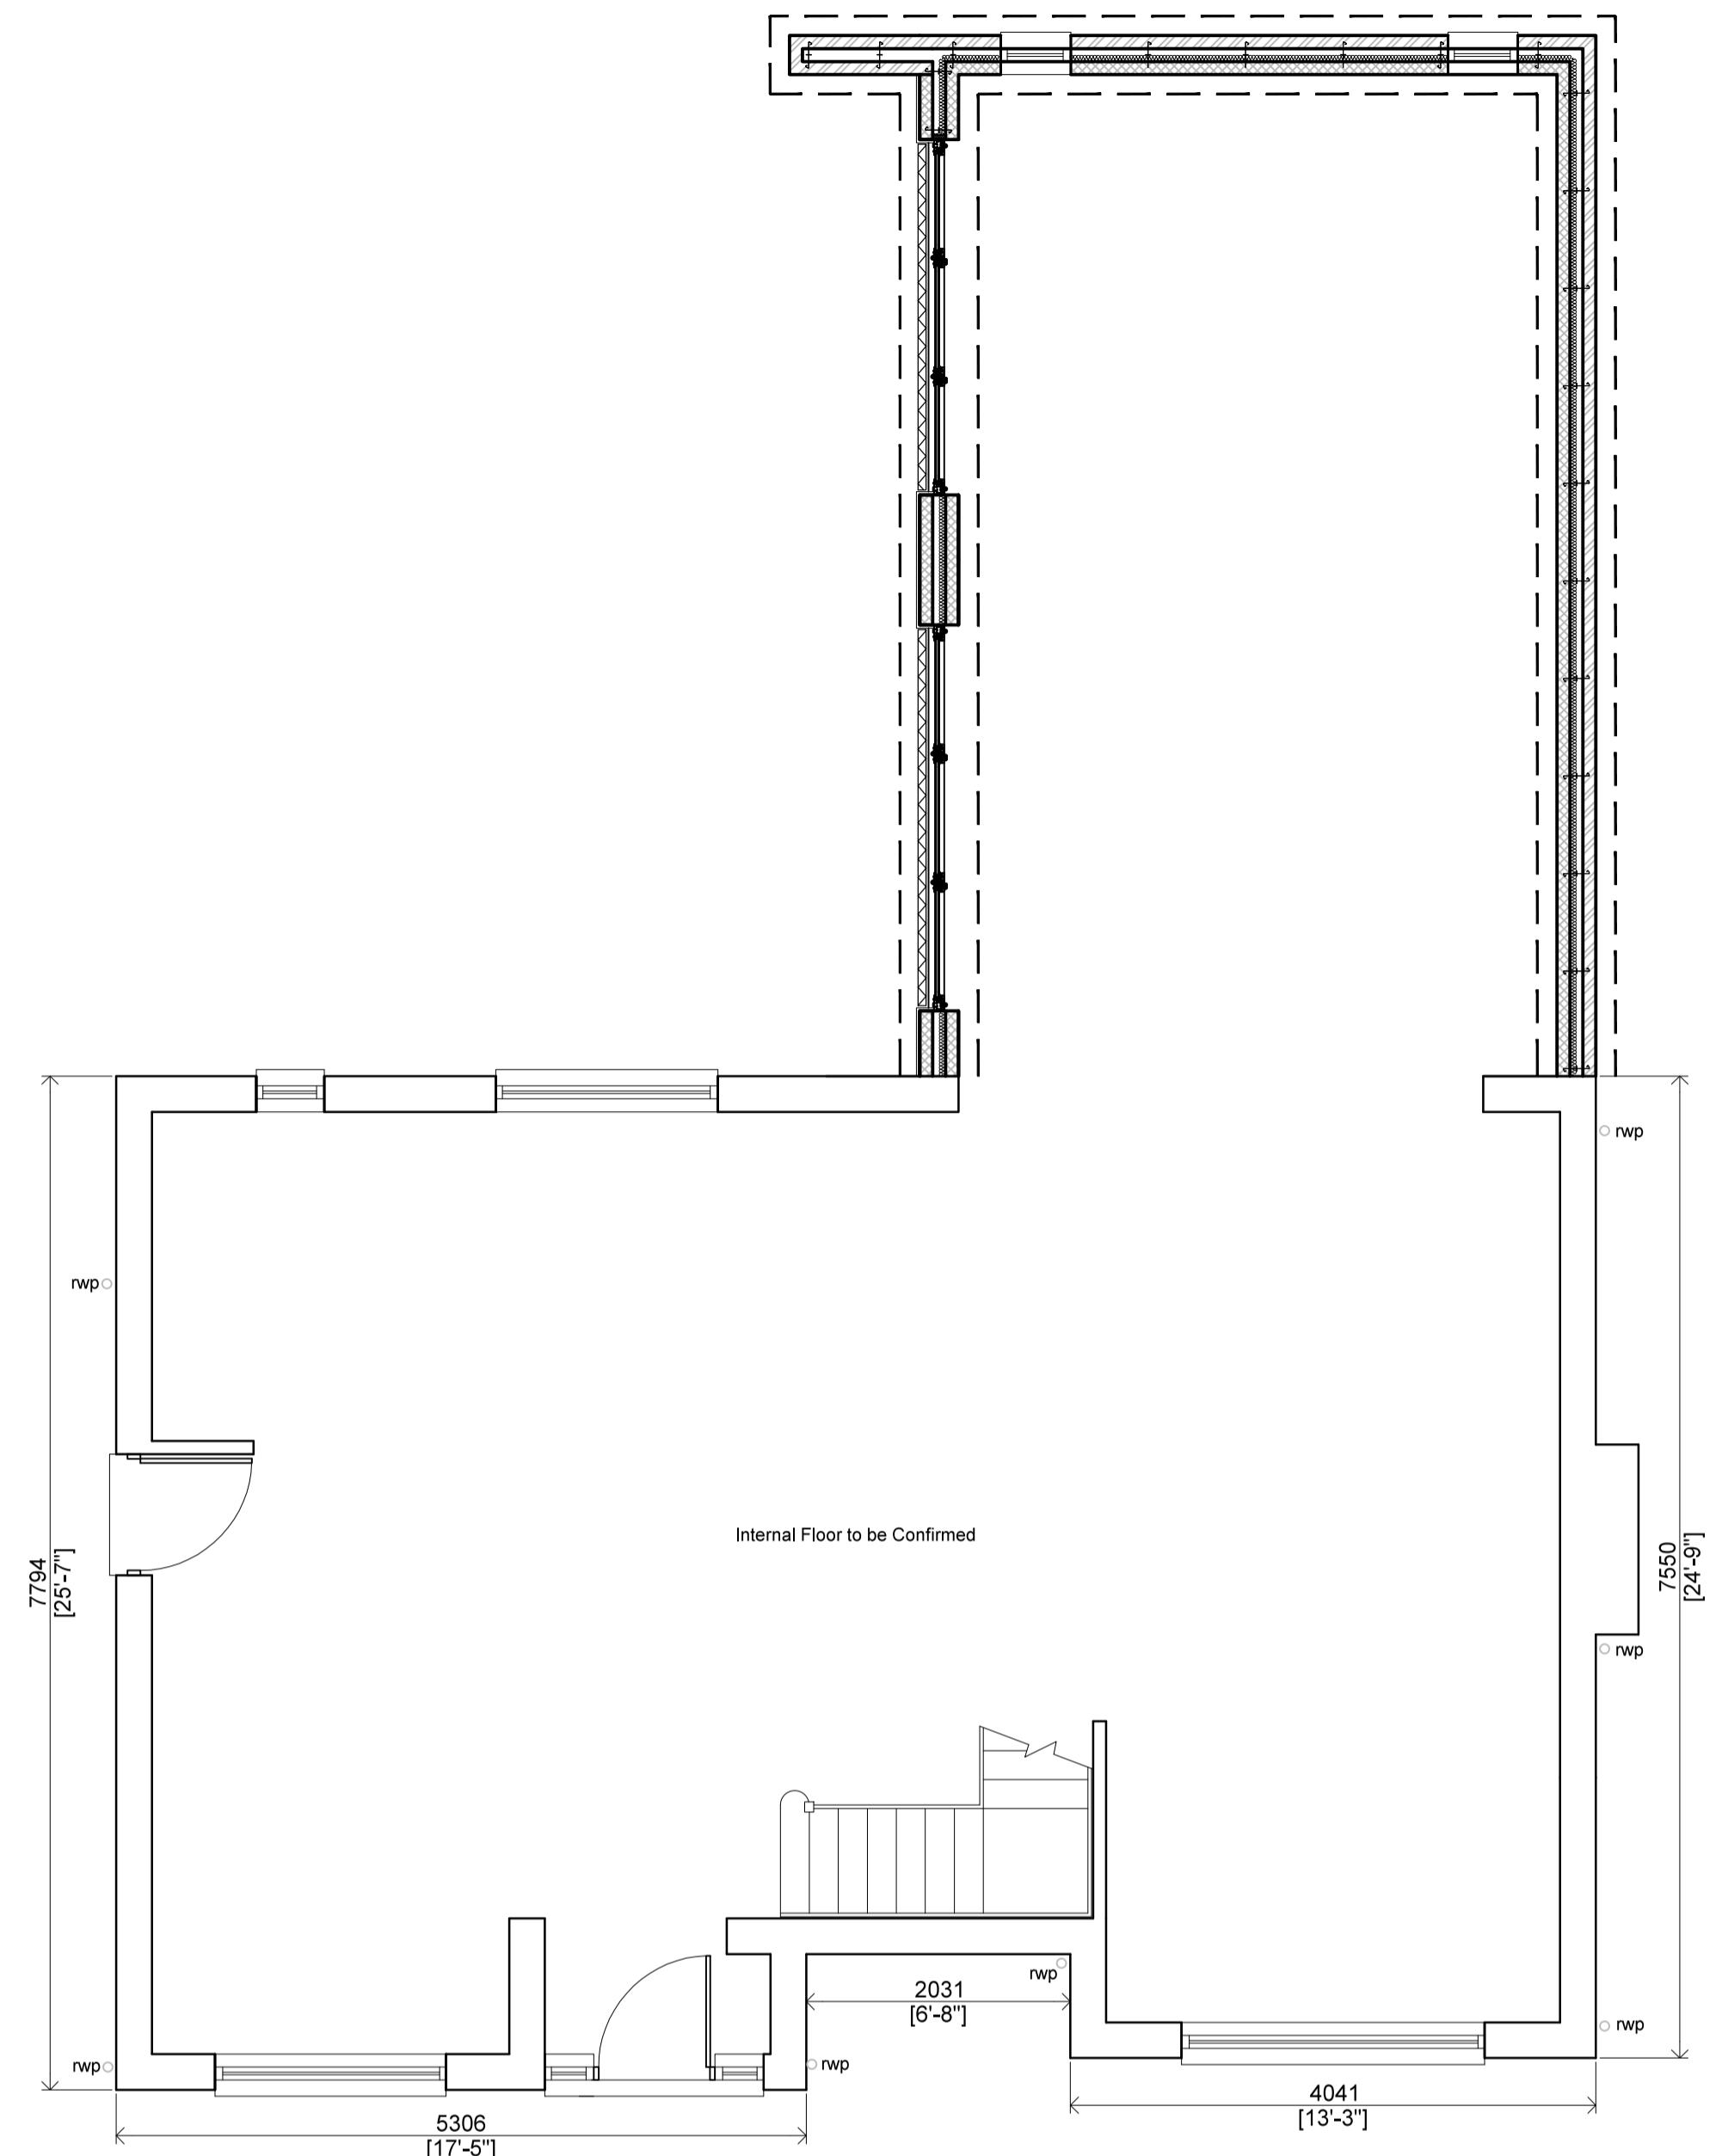

Copyright © 2015 SDA Architecture Ltd.
Drawing from these drawings without consultation and/or agreement with the
employer is unacceptable. This drawing is indicative and exact dimensions should
be checked and confirmed on site by the nominated contractor or competent
person/s prior to commencement of building works. All drawings and dimension
statements are the property of SDA Architecture Ltd. This drawing is not to be used, copied or
disclosed by or to any unauthorised contractor on site prior to commencement of any
works, ordering of materials or setting out. Any discrepancies should be reported
writing to SDA Architecture Ltd.

Do not scale from this drawing unless trained to use a scale ruler - only work from
written and checked dimensions. This drawing is the property of SDA Architecture
Ltd and is copyright protected by them. This drawing is not to be used, copied or
disclosed by or to any unauthorised persons without prior written authorisation
consent from SDA Architecture Ltd.

DO NOT PROCEED WORKS IN THE EVENT OF A DRAWING DISCREPANCY
For all structural aspects please refer to Structural Engineers project information.
Cross reference all drawings, details and calculations with the architectural drawing
prior to commencement of building works.

SDA Architecture Ltd is a trading name of Style Design and Architecture Ltd and
holds no responsibility or liability for any works carried out on site.