




This drawing is to be read in conjunction with all relevant Architect, consultant and specialist drawings and specifications. The Architect is to be notified of any changes to the drawings and specifications. The drawing is subject to copyright. All work carried out before Planning and Building Permission has been granted is at the contractor's risk.

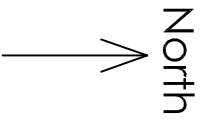


0 10 20 30 40 50m

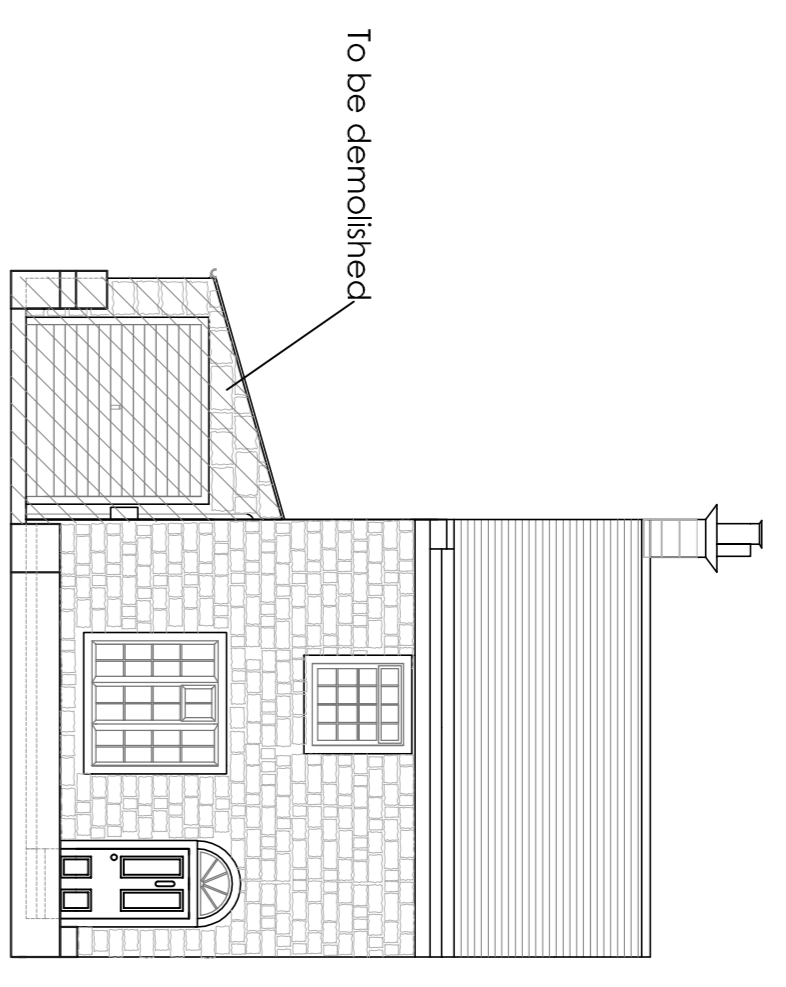


Front Elevation (North)
1:100 Scale

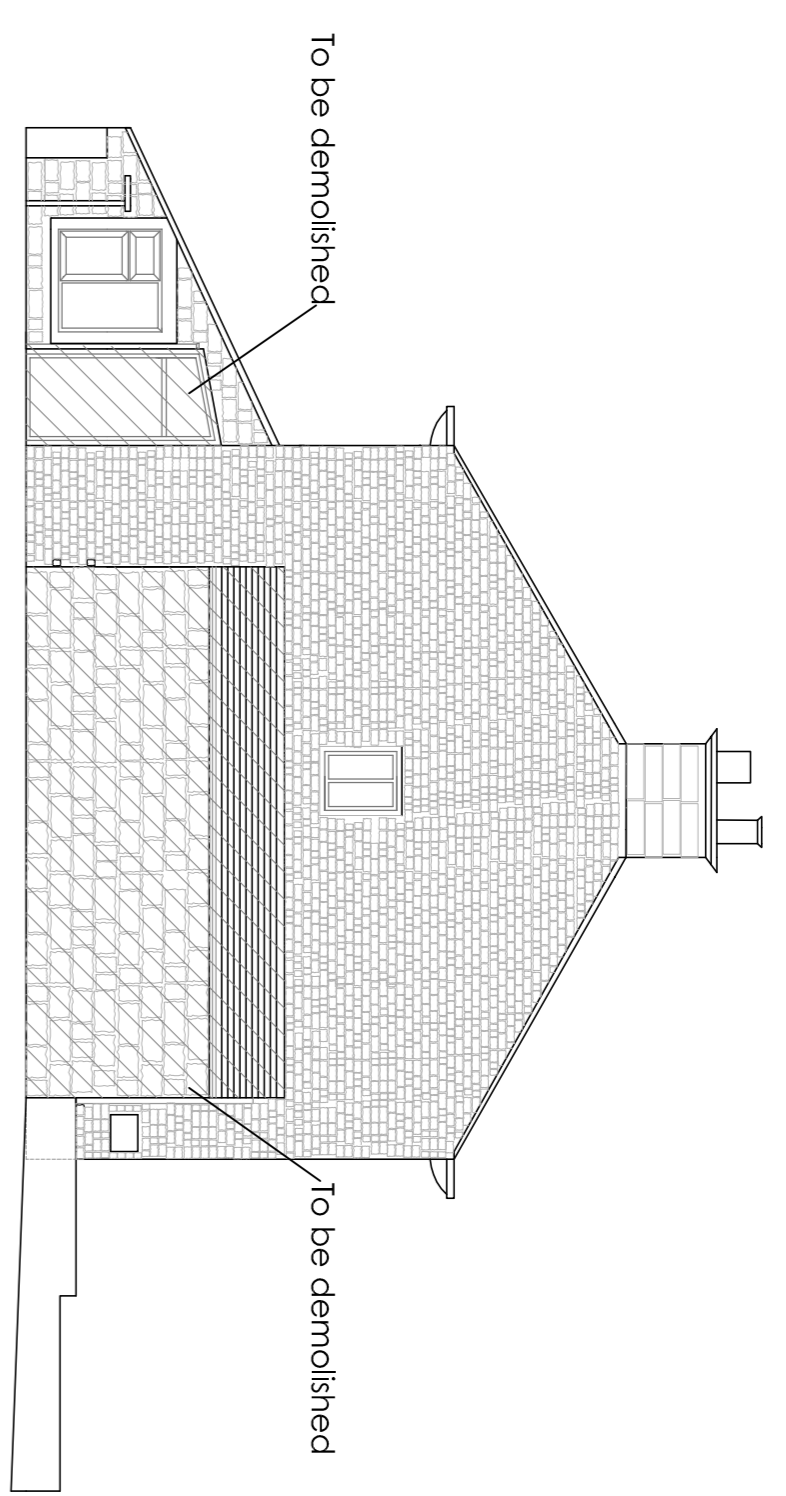


L.H. Side Elevation (East)
1:100 Scale

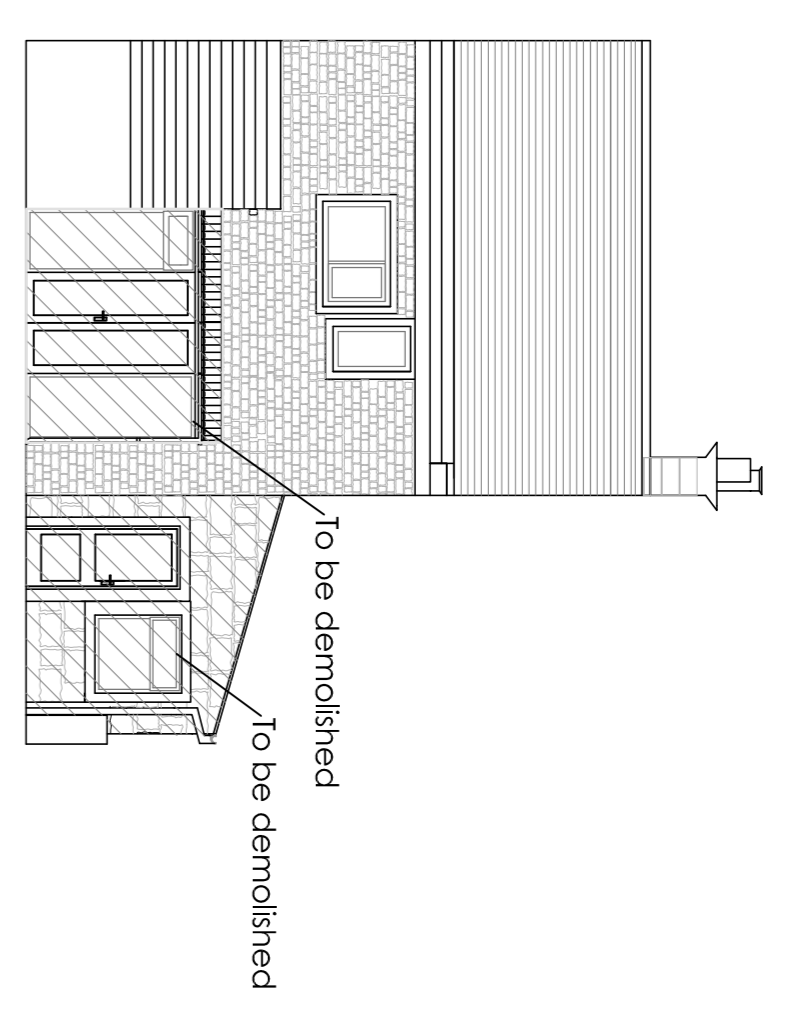

Rear Elevation (South)
1:100 Scale

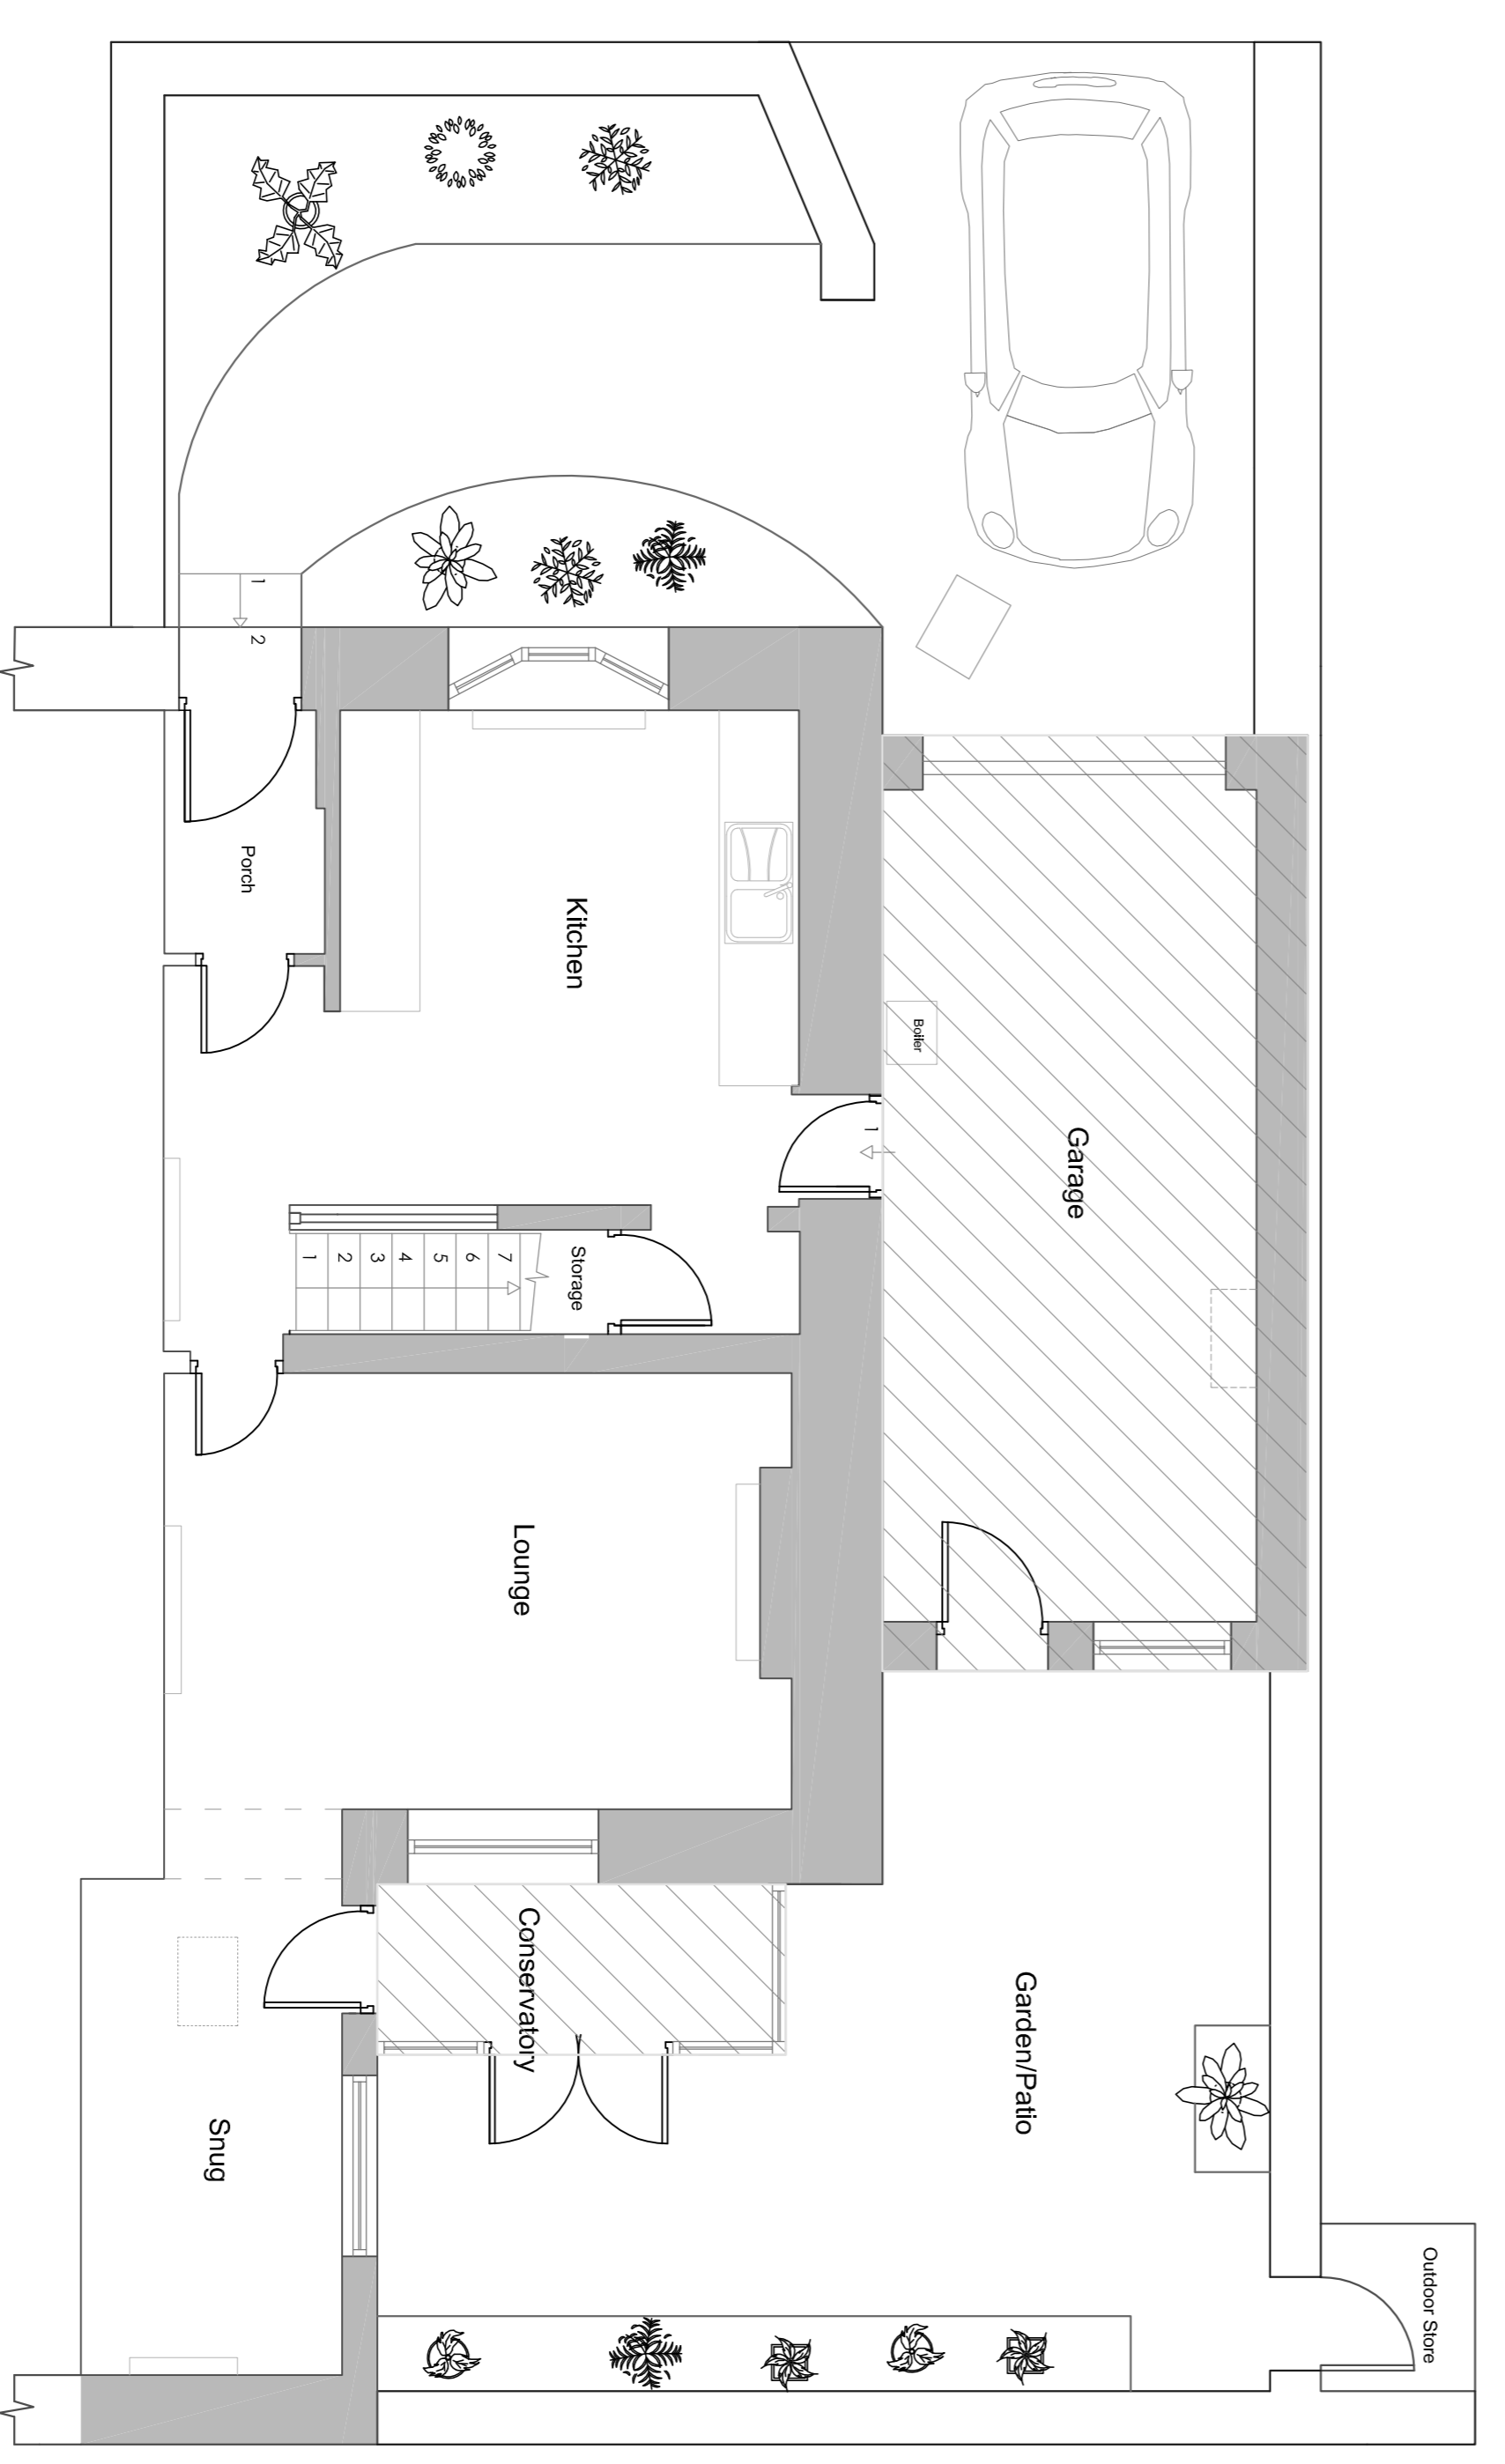

Ground Floor
1:50 Scale

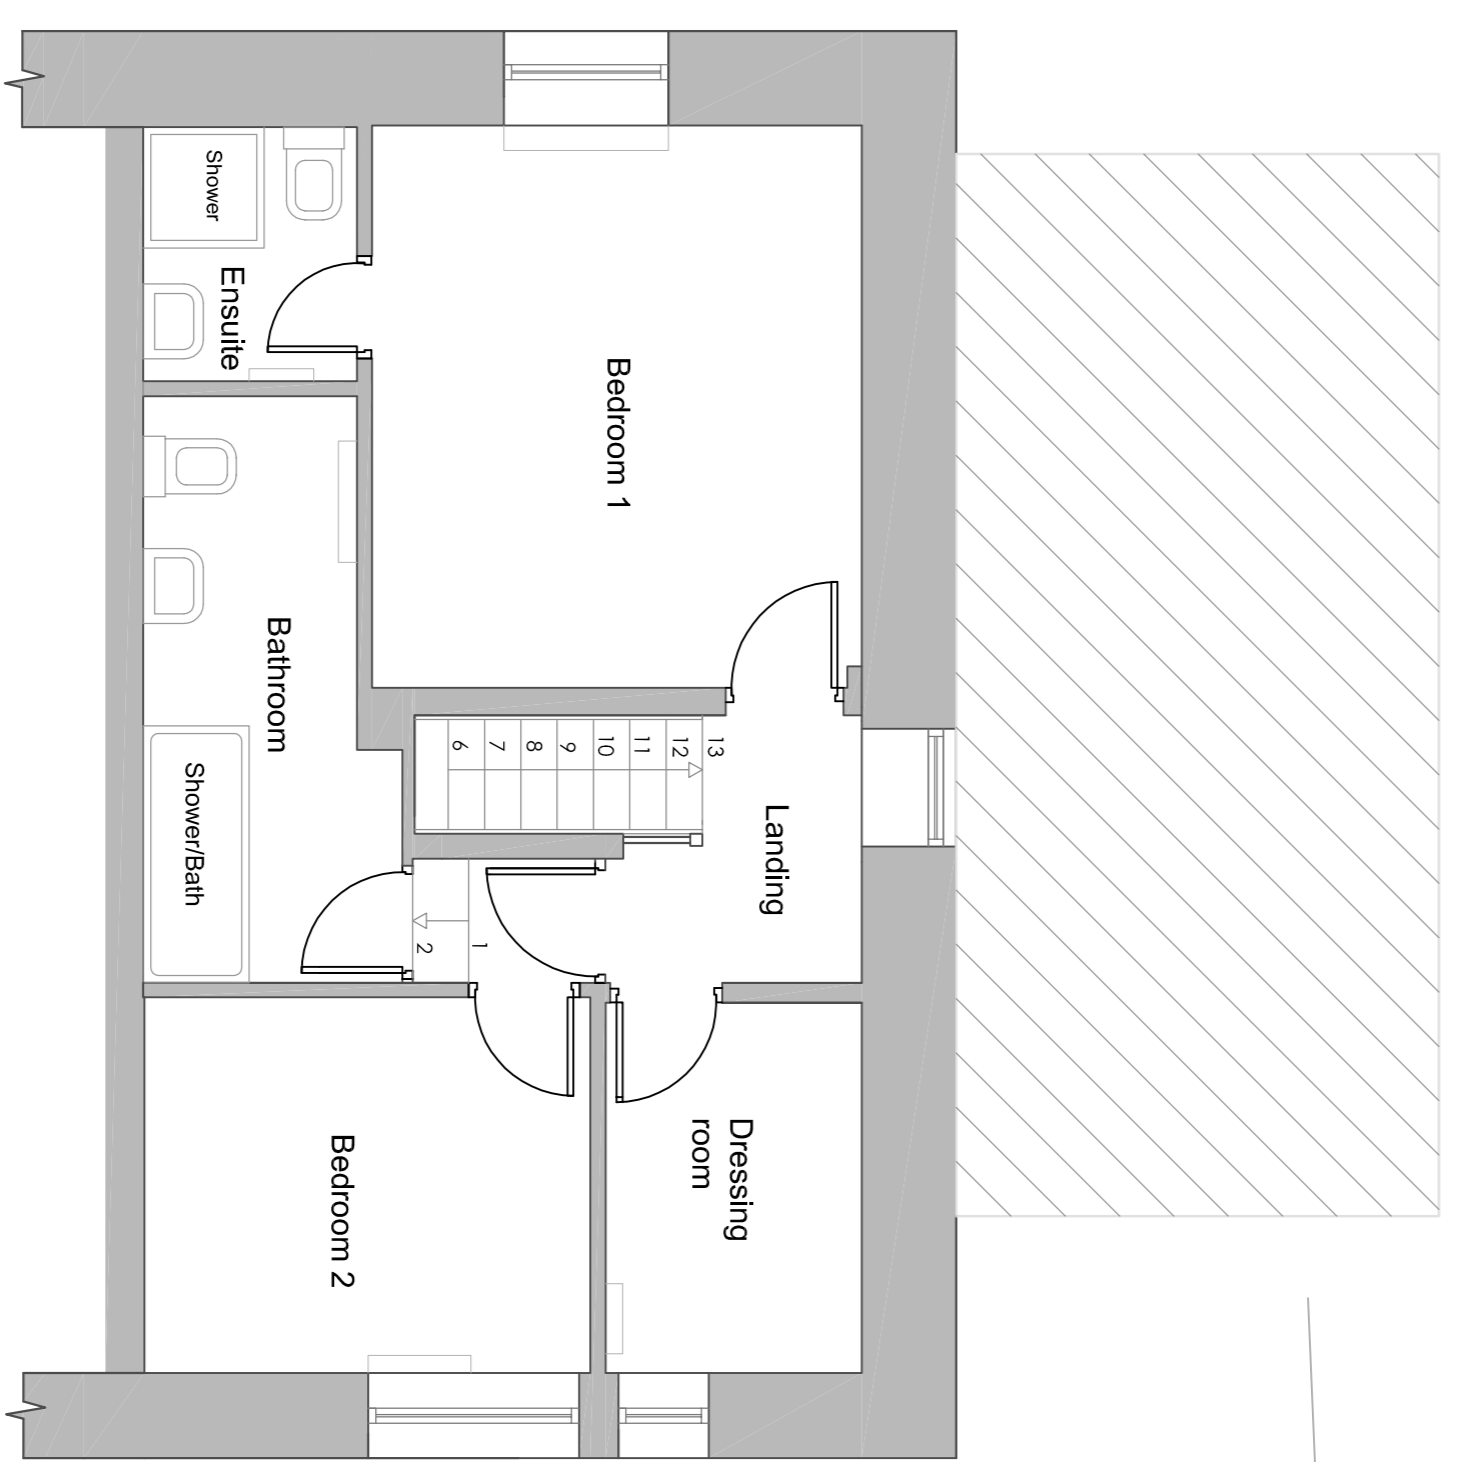

First Floor
1:50 Scale

Rev. A, QS Plan added, extent of demolition added, Craig Hemson
Date: 03.02.2018

Chris Sullivan

Job Title:
8 Spring Gardens
Waddington

Drawing Title:
Existing Floor Plans and Elevations

Scale: Various @ A1 Jan 2018
Drawn: Josh Southern

spa
SUNDERLAND PEACOCK ARCHITECTS
SUNDERLAND PEACOCK ASSOCIATES LTD
LINDSAY DRIVE, BRIMSDON, QUENBY
E 01209 423178 F 01209 427228
www.sunderlandpeacock.com

4518 -001A