




Front Elevation (North)
1:100 Scale

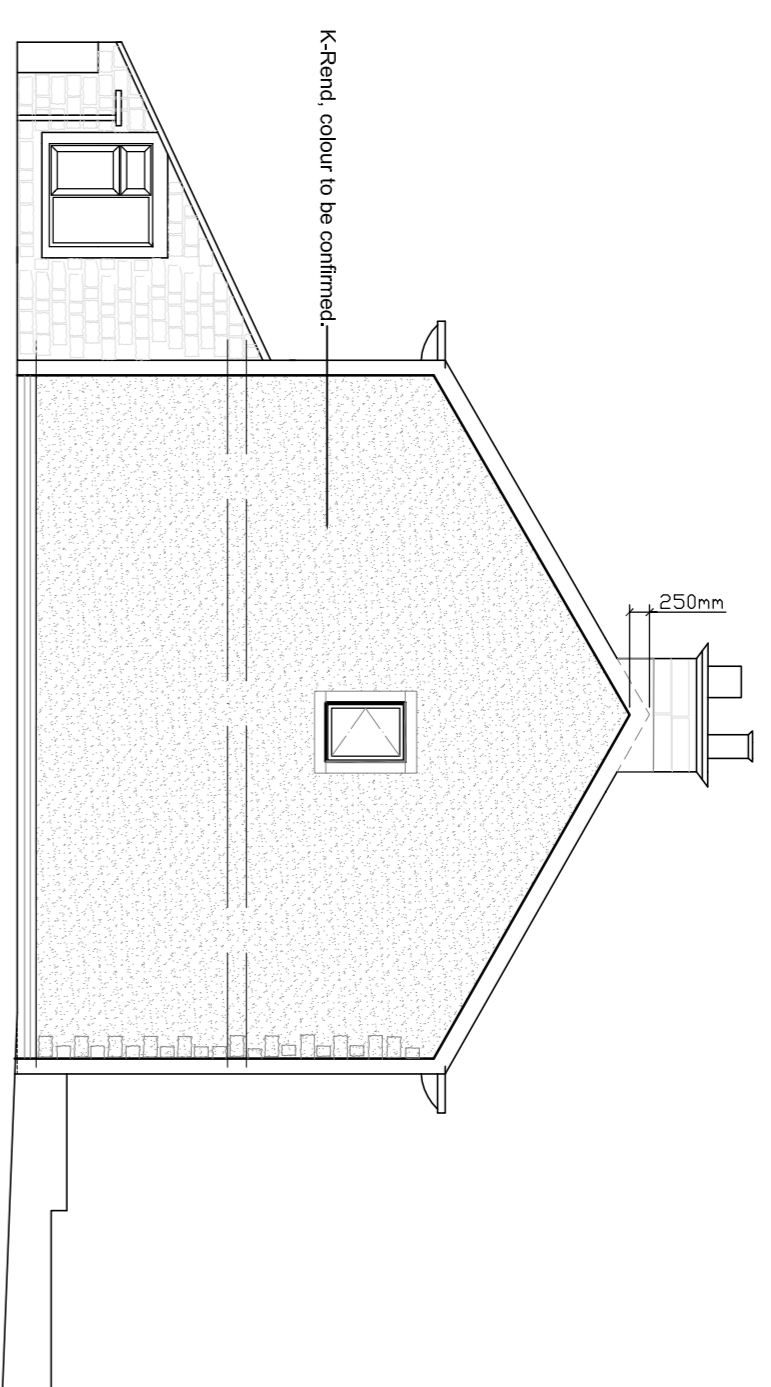


L.H. Side Elevation (East)
1:100 Scale

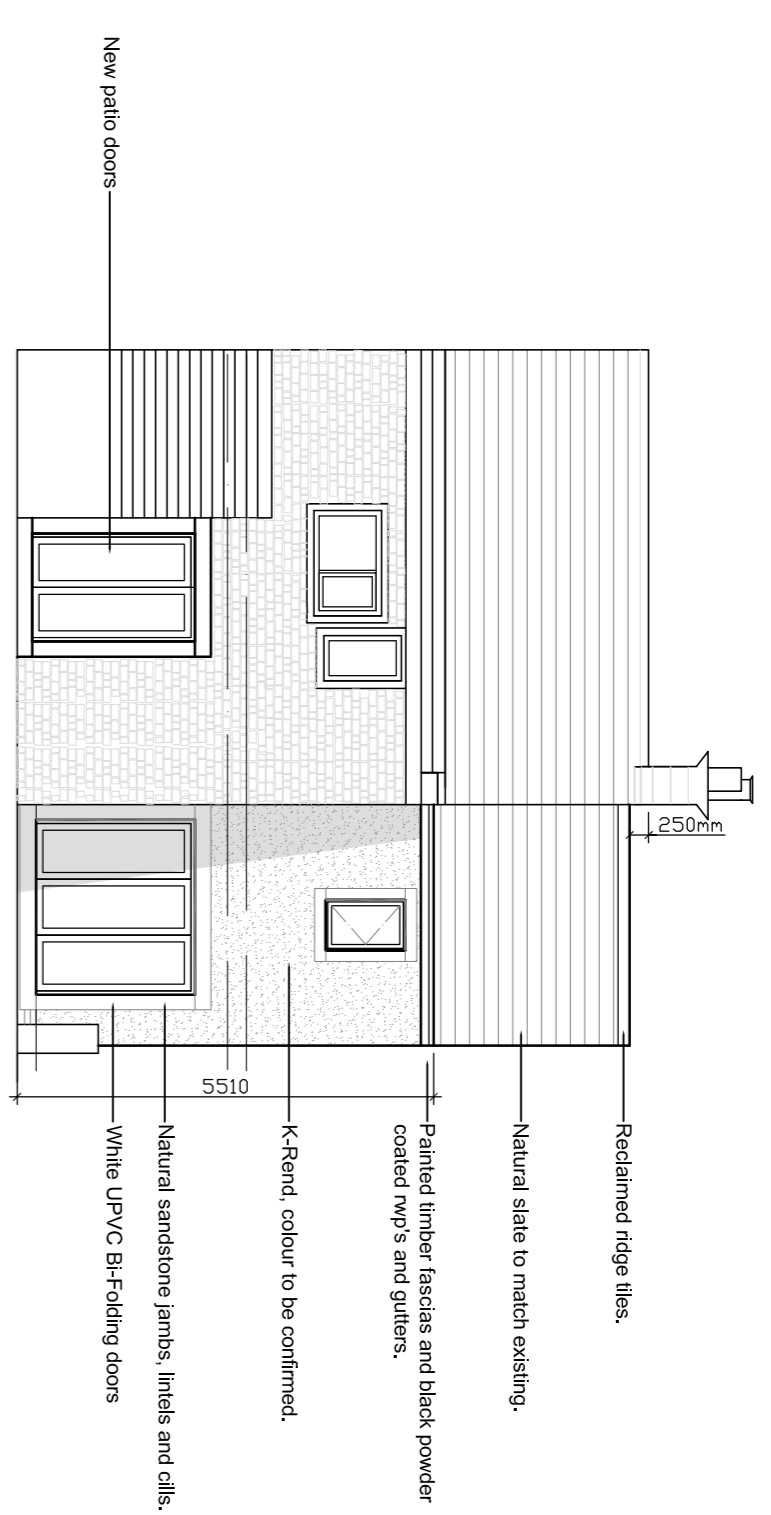

Rear Elevation (South)
1:100 Scale

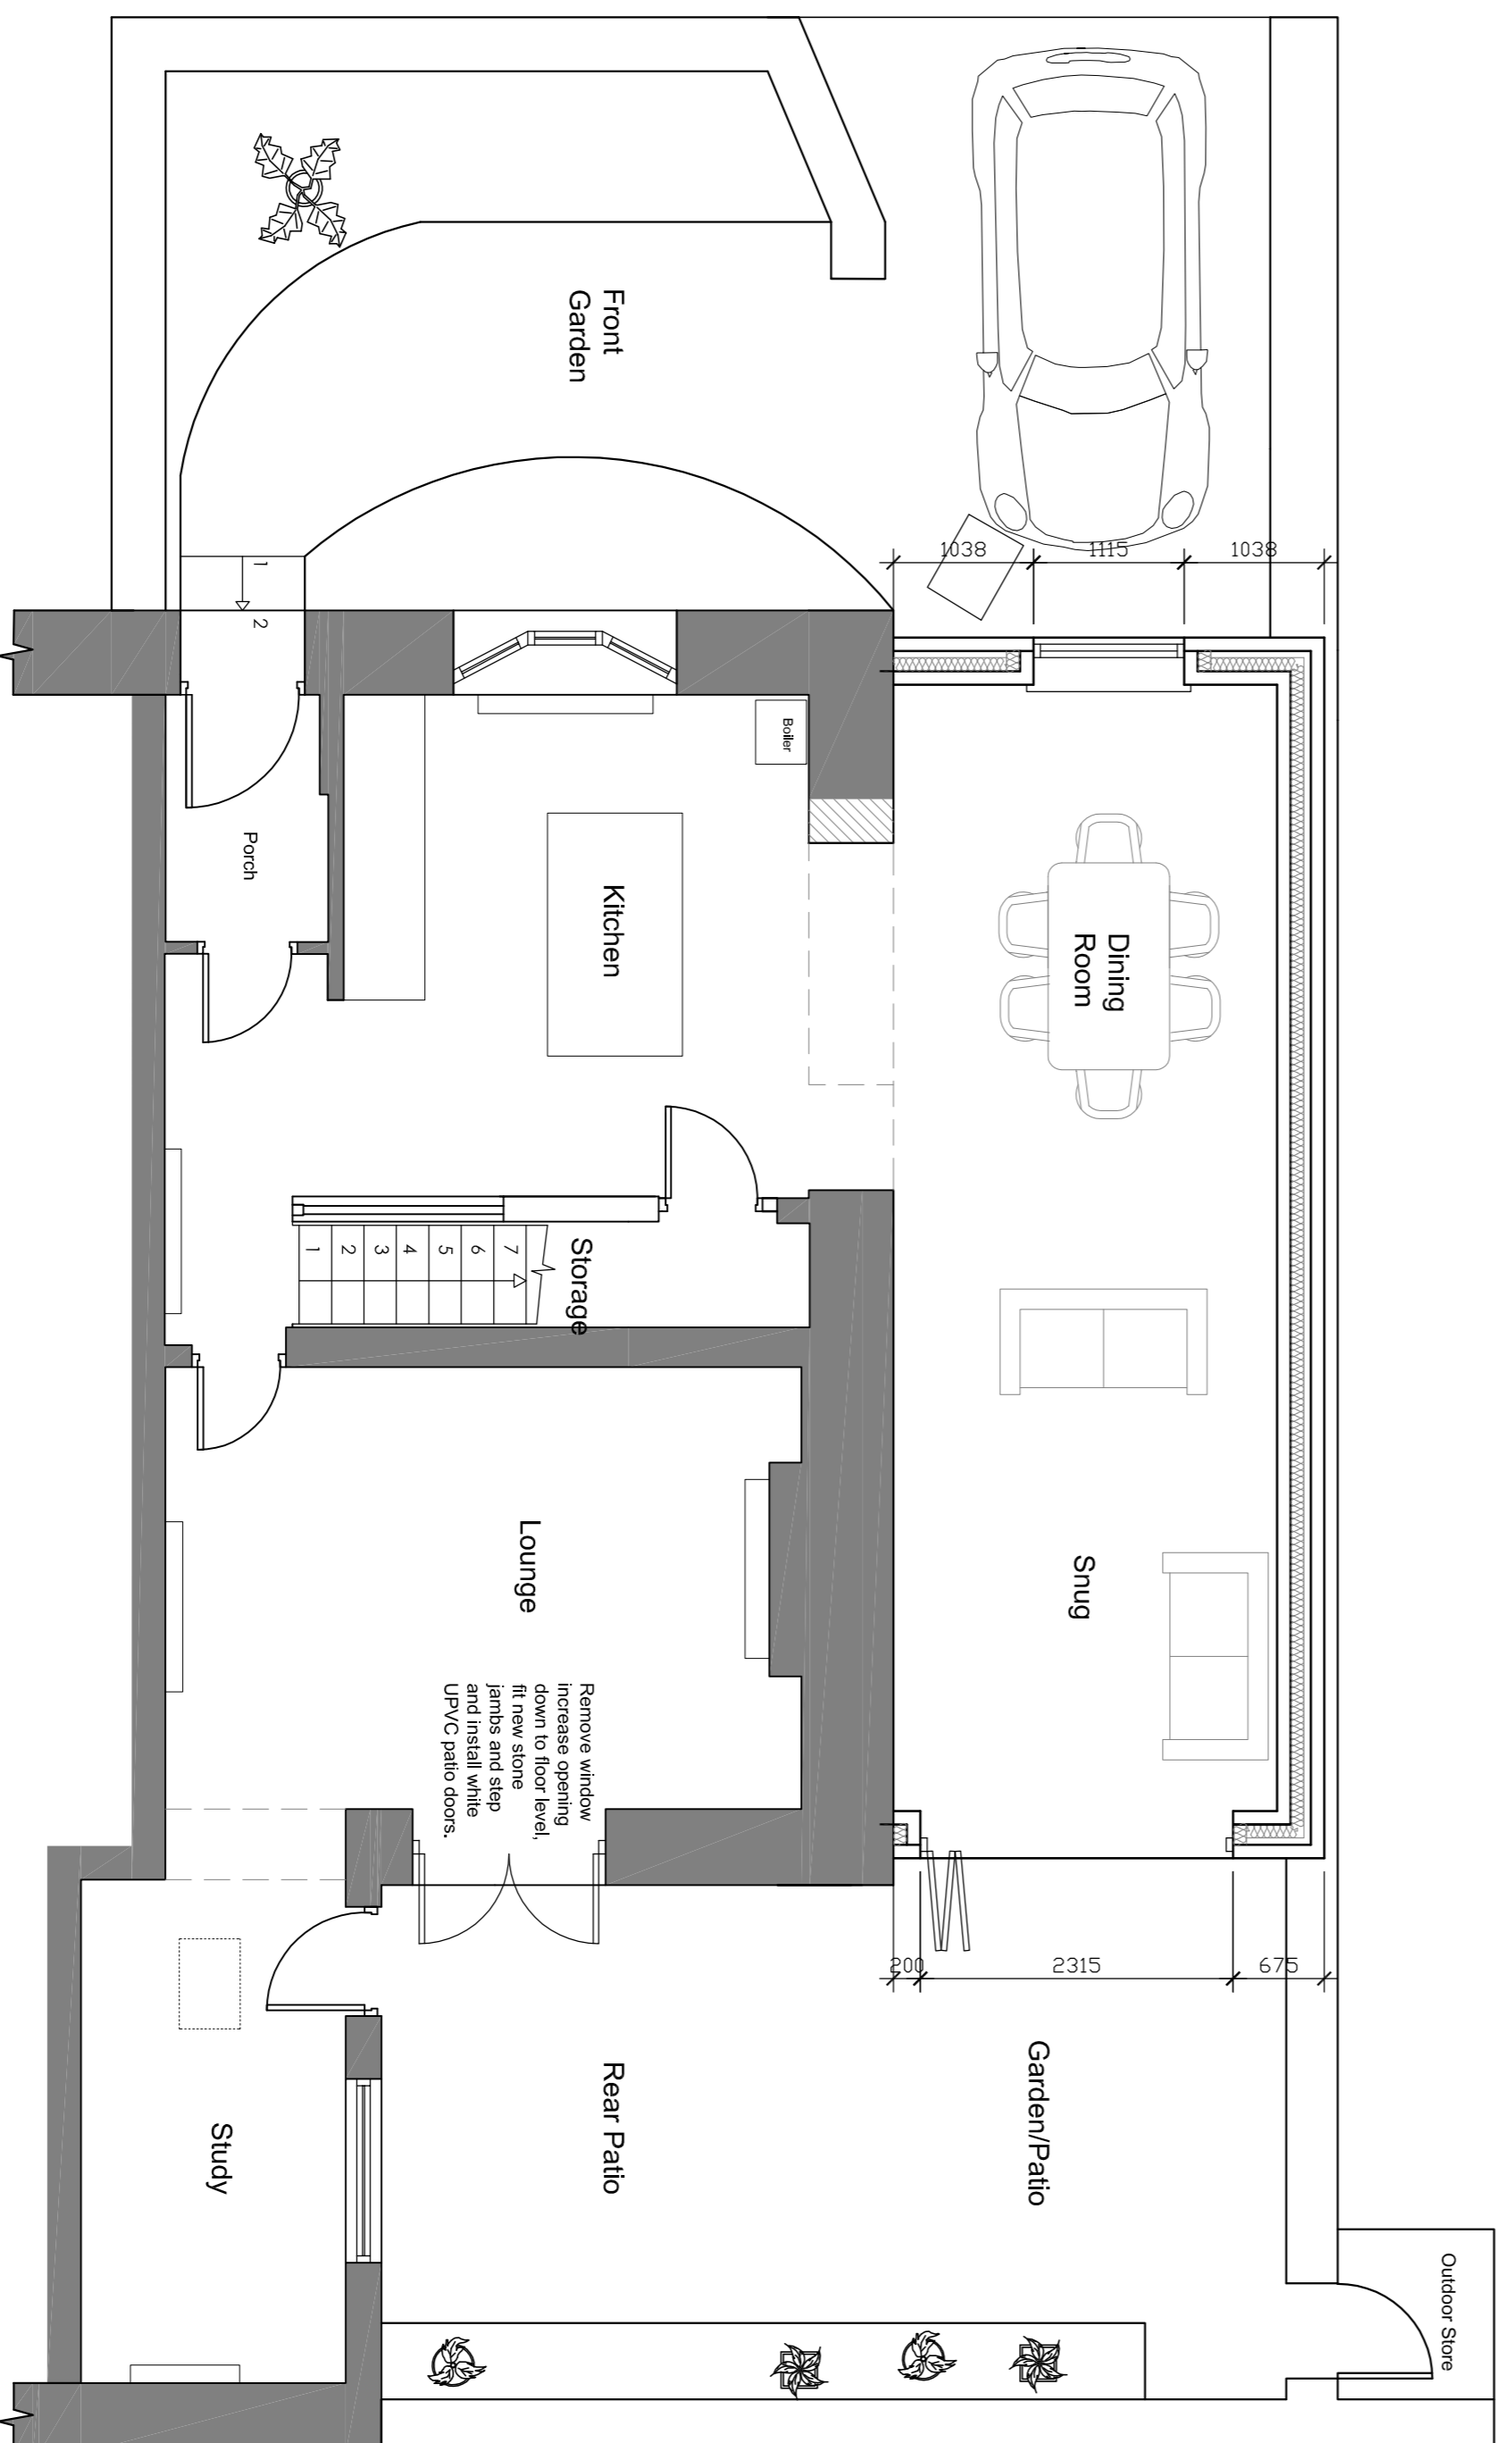

Ground Floor
1:50 Scale

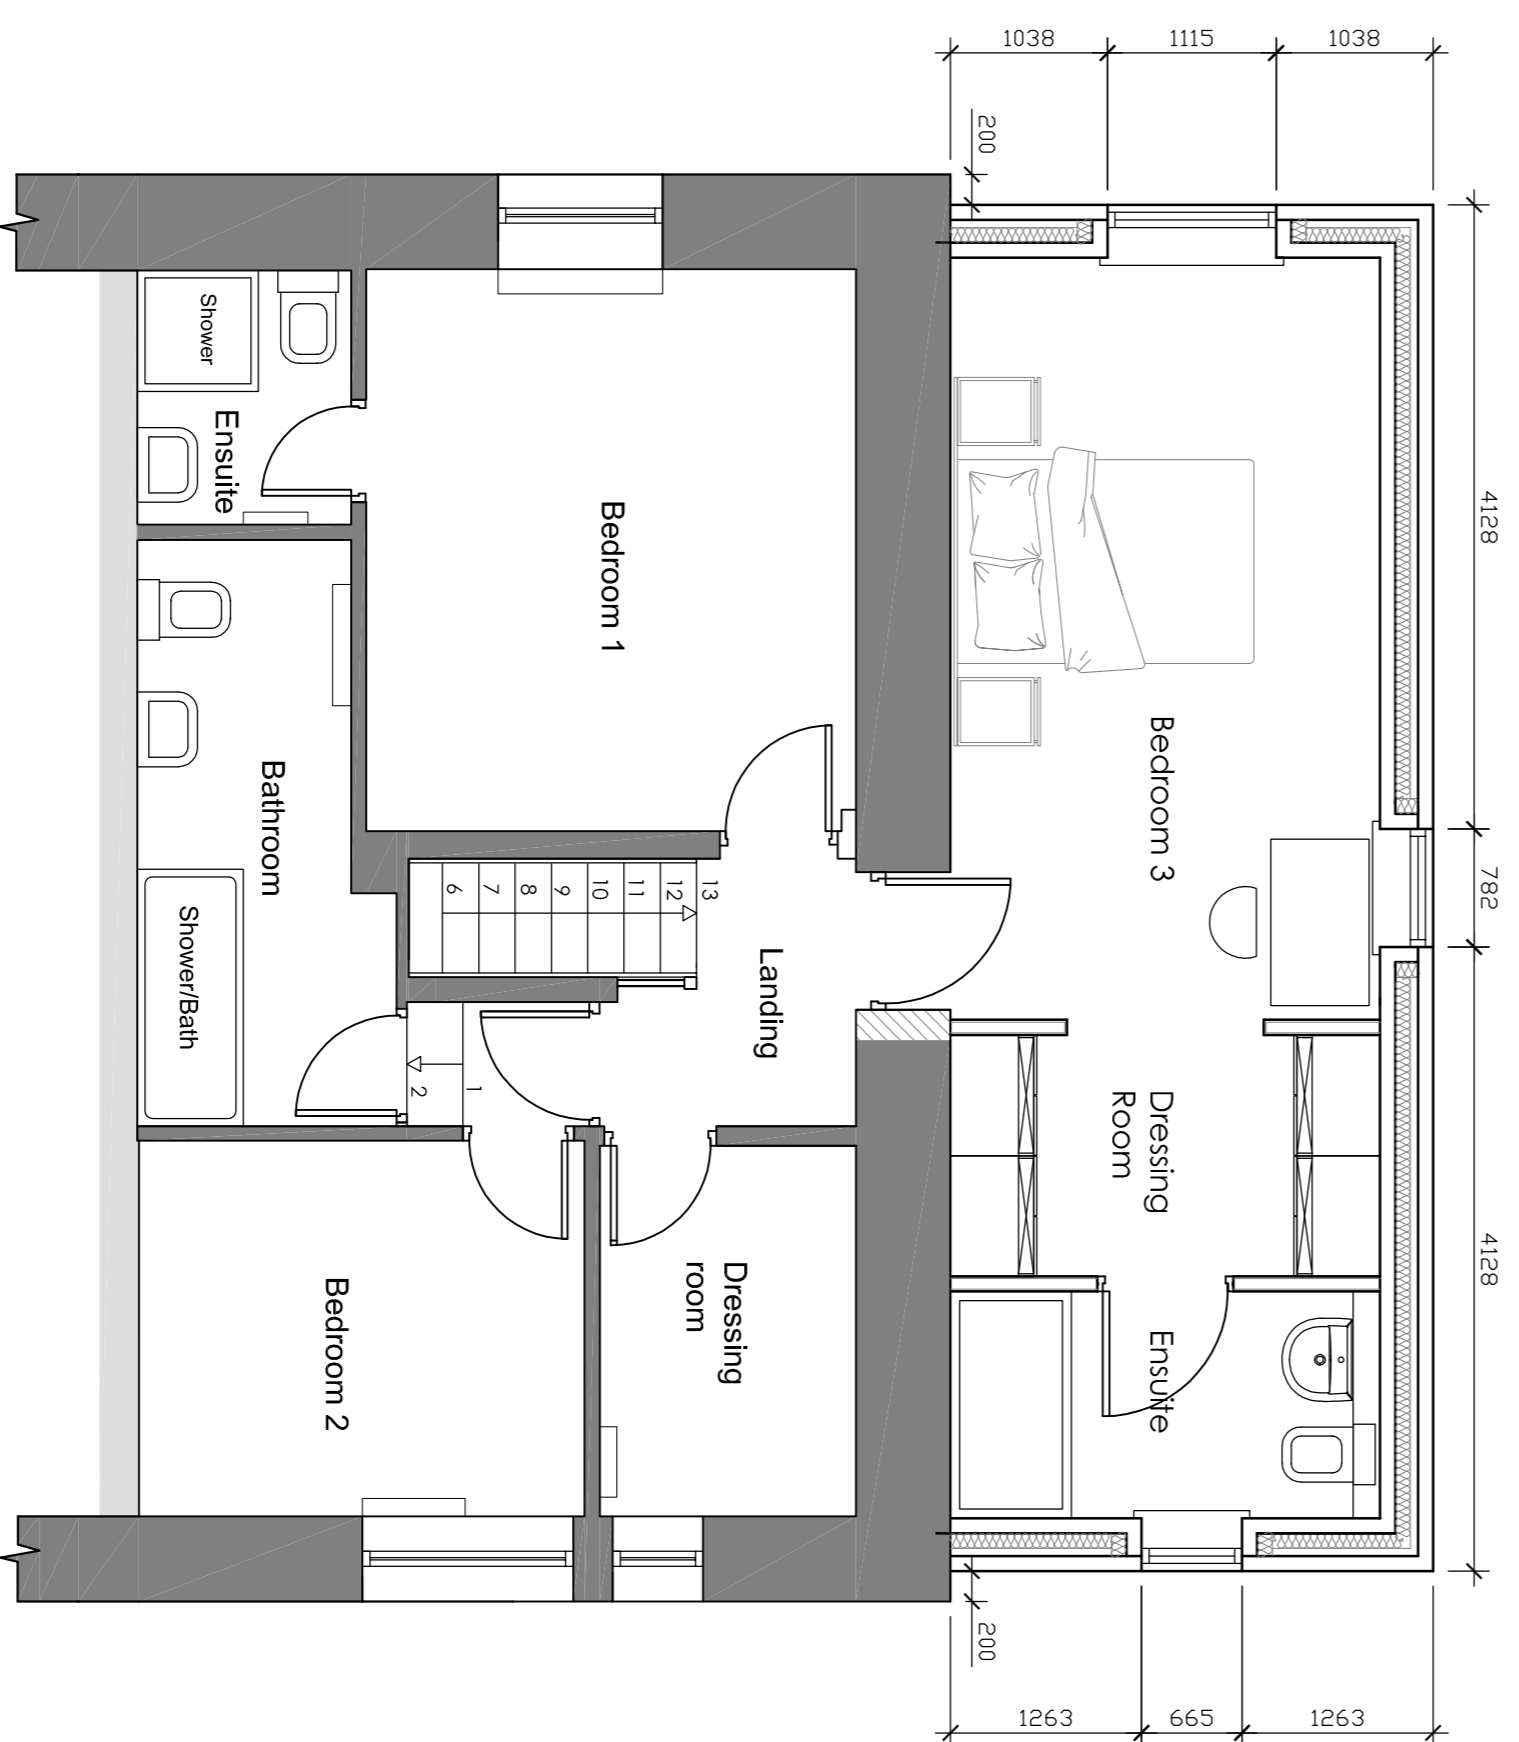

First Floor
1:50 Scale

Client	Chris Sullivan
Job Title	8 Spring Gardens Waddington
Scale	Various @ A1 Feb 2018
Drawn	Craig Harrison
Checked	
Drawing Title Proposed Floor Plans and Elevations	

spa
SUNDERLAND PEACOCK & ASSOCIATES LTD
ARCHITECTS
WADDINGTON ROAD
WADDINGTON
LEICESTERShire LE12 2JN
T 01509 423178 F 01509 427228
www.sunderlandpeacock.com

4518 -002