



PROPOSED FLOOR PLAN & ELEVATIONS

REAR DORMER EXTENSION - 57 LOWER LANE - LONGRIDGE - PRESTON - PR3 3SQ

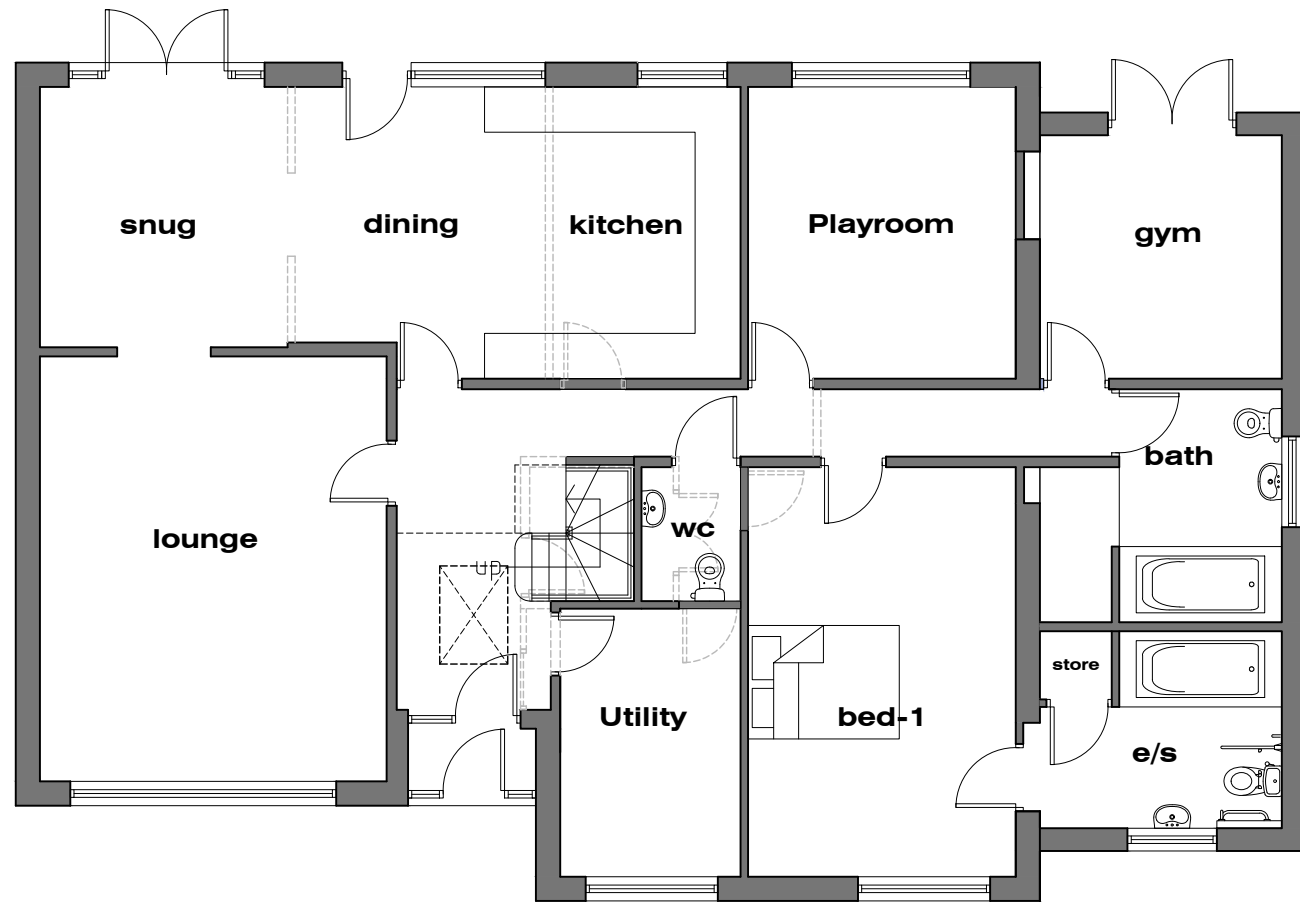

GROUND FLOOR PLAN

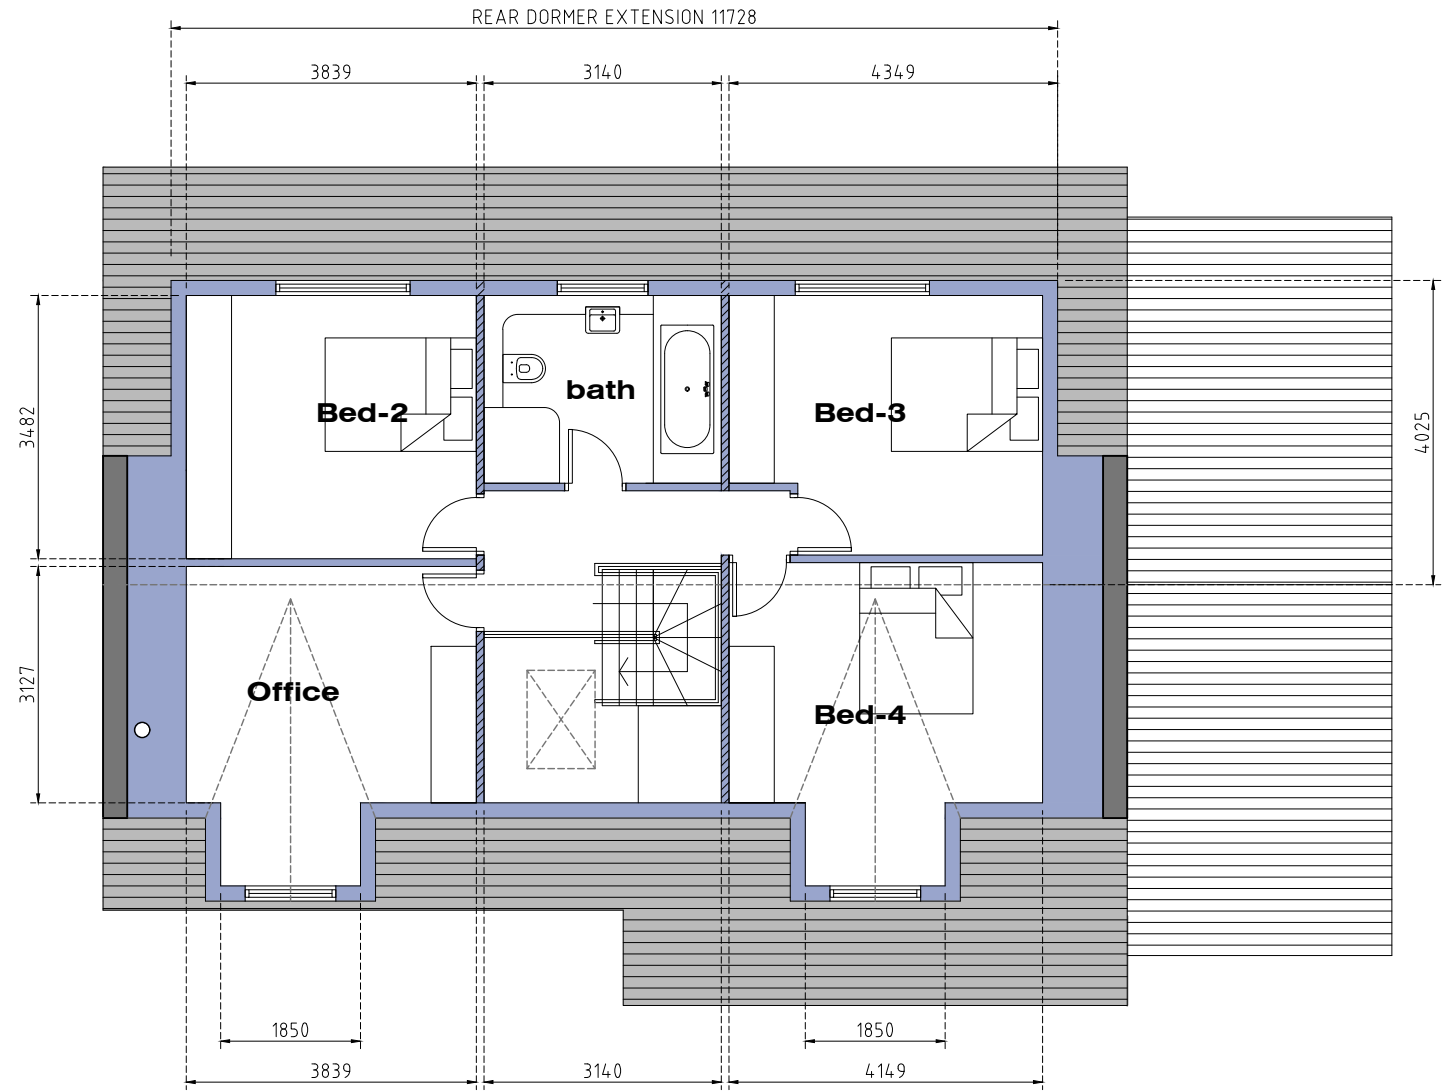

FIRST FLOOR PLAN

REAR DORMER EXTENSION
57 LOWER LANE
LONGRIDGE
PRESTON
PR3 3SQ

PROPOSED
FLOOR PLANS

Dwg No. **JM-0127 004**

Rev-- - - -


SCALE - 1:100 (A3).....DRAWN: J.MONKS

PROPOSED ELEVATIONS

REAR DORMER EXTENSION - 57 LOWER LANE - LONGRIDGE - PRESTON - PR3 3SQ




FRONT (SE) ELEVATION

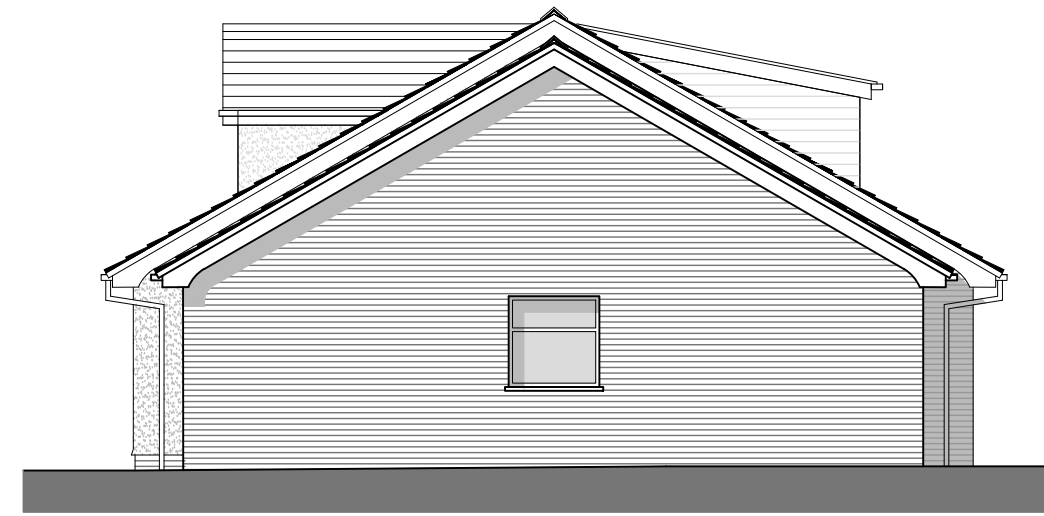

SIDE (SW) ELEVATION



REAR (NW) ELEVATION

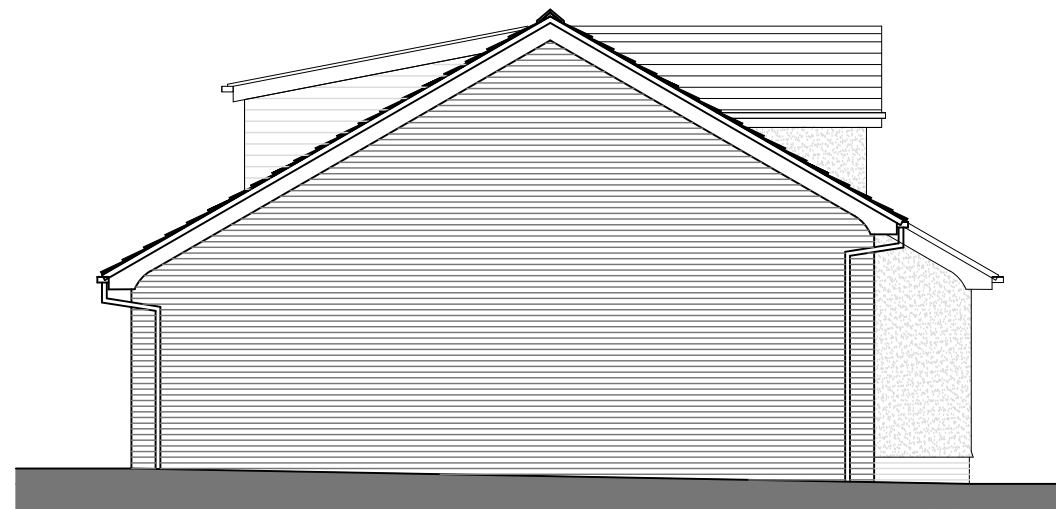

SIDE (NE) ELEVATION

REAR DORMER EXTENSION 57 LOWER LANE LONGRIDGE PRESTON PR3 3SQ			
PROPOSED ELEVATIONS			
Dwg No.	JM-0127 005		
Rev--	-	-	-
SCALE - 1:100 (A3).....DRAWN: J.MONKS			