




## Existing Elevations. Scale 1:100

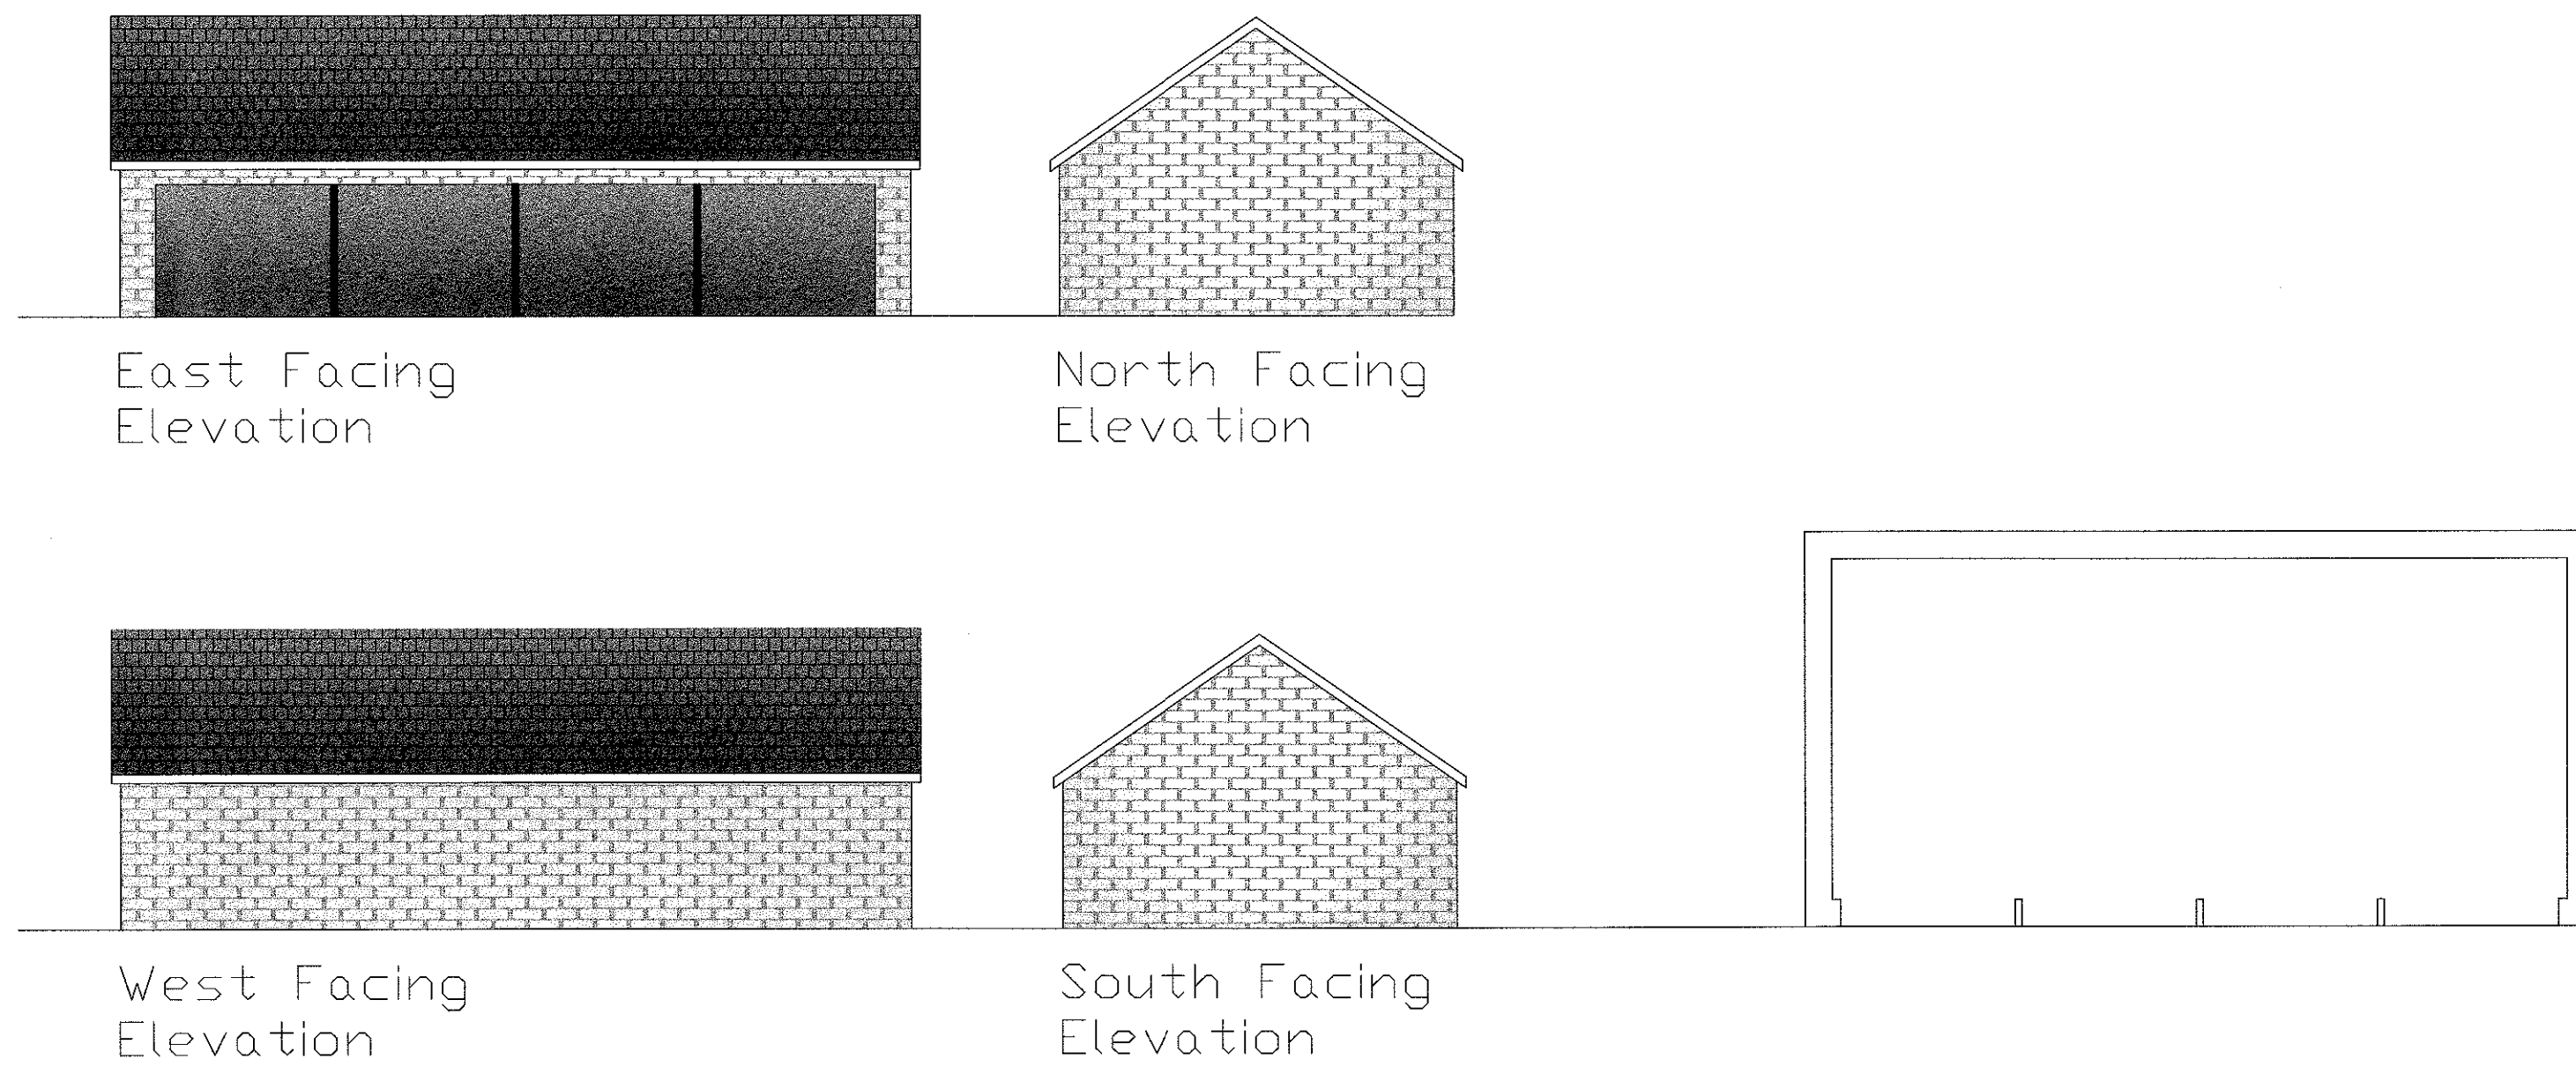


## Proposed Elevations. Scale 1:100

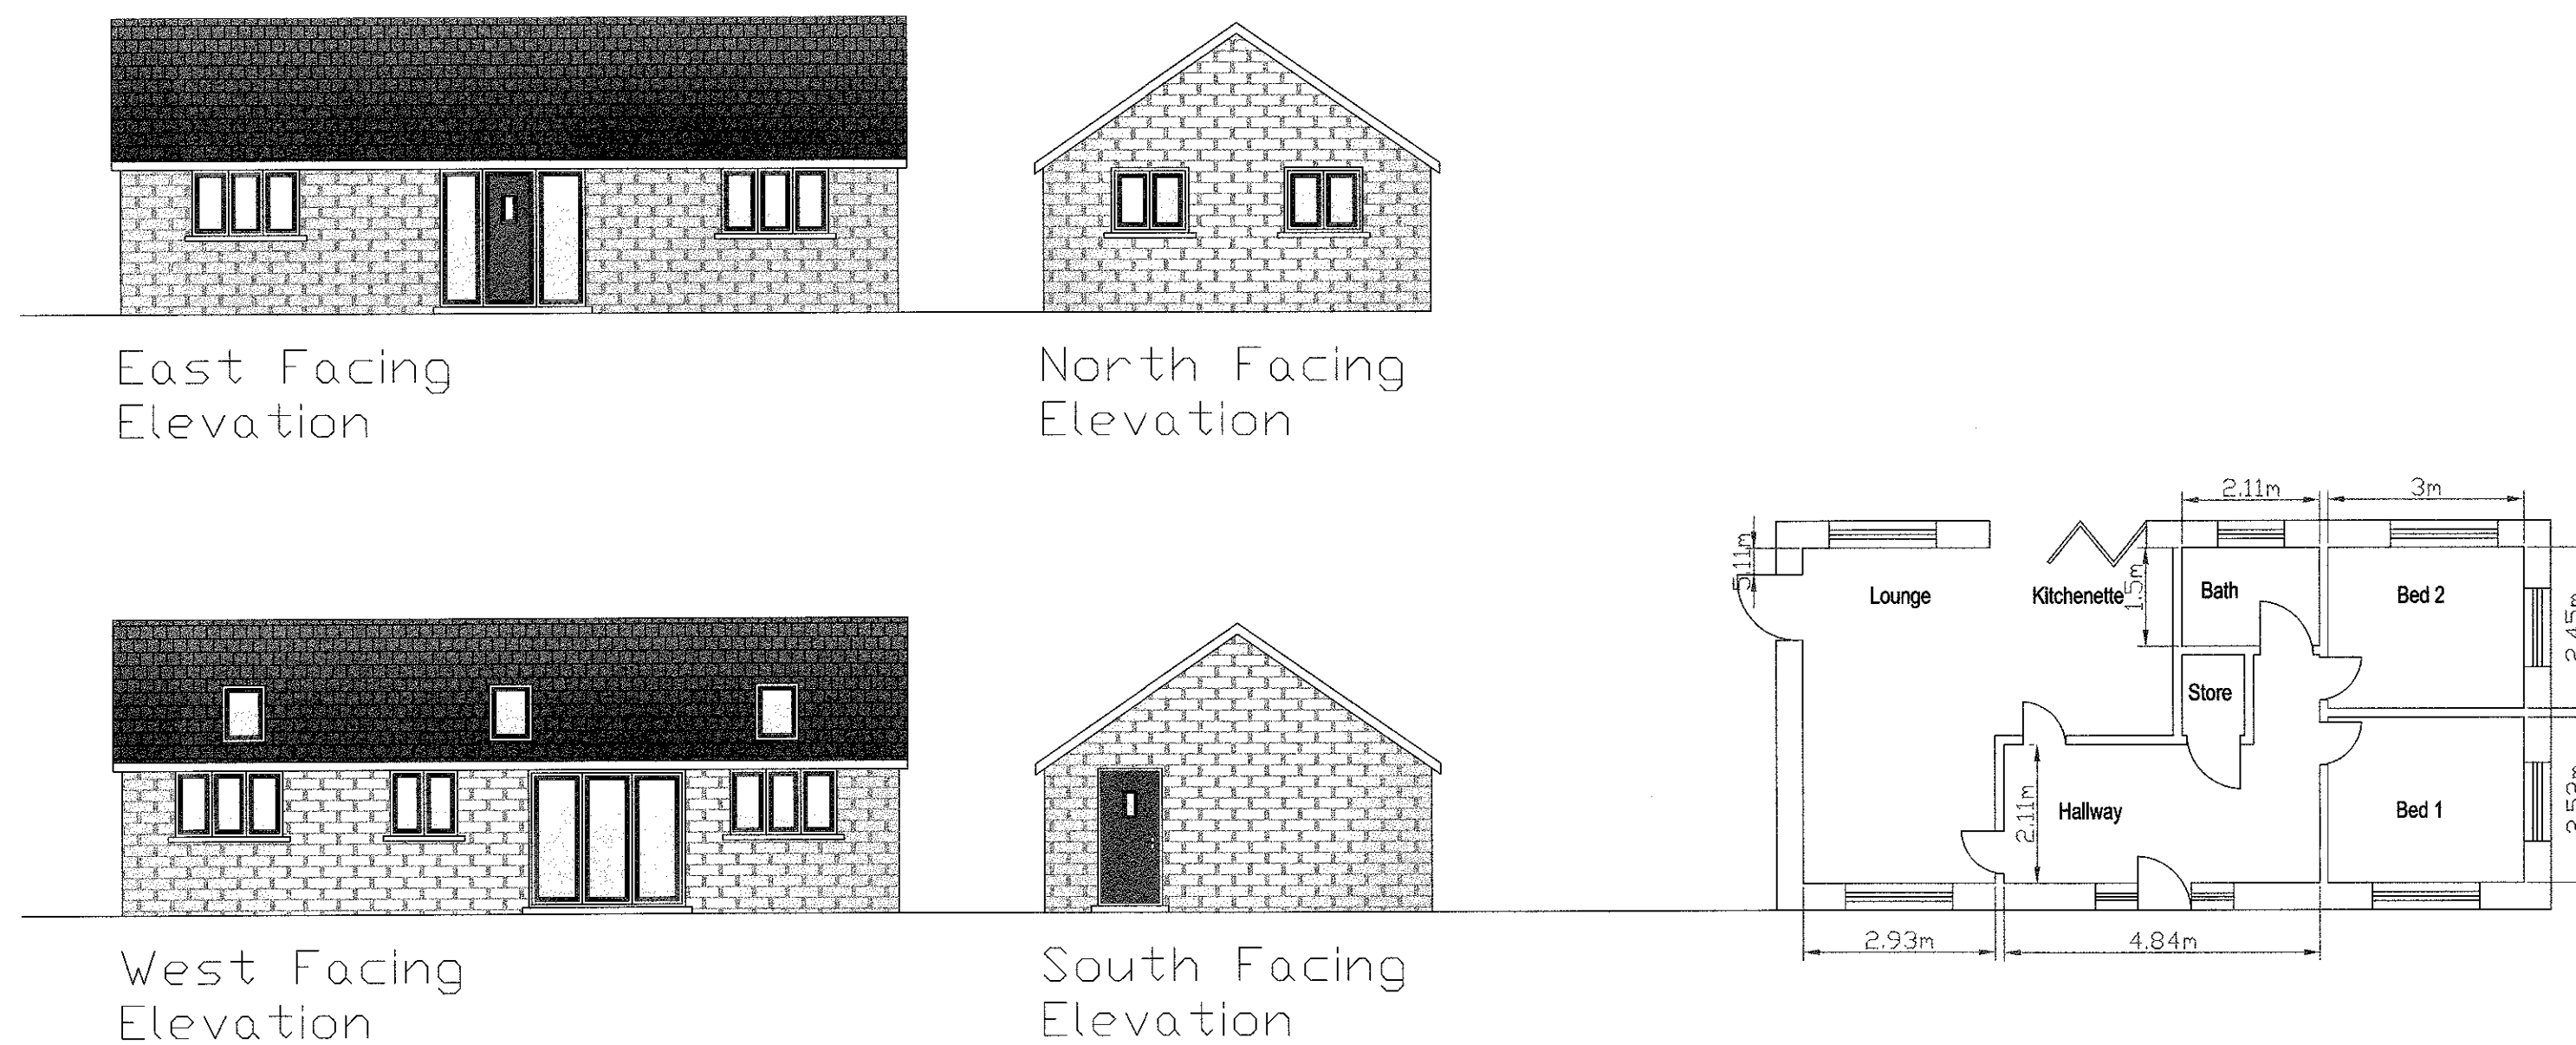

## Site Plan Scale 1:500

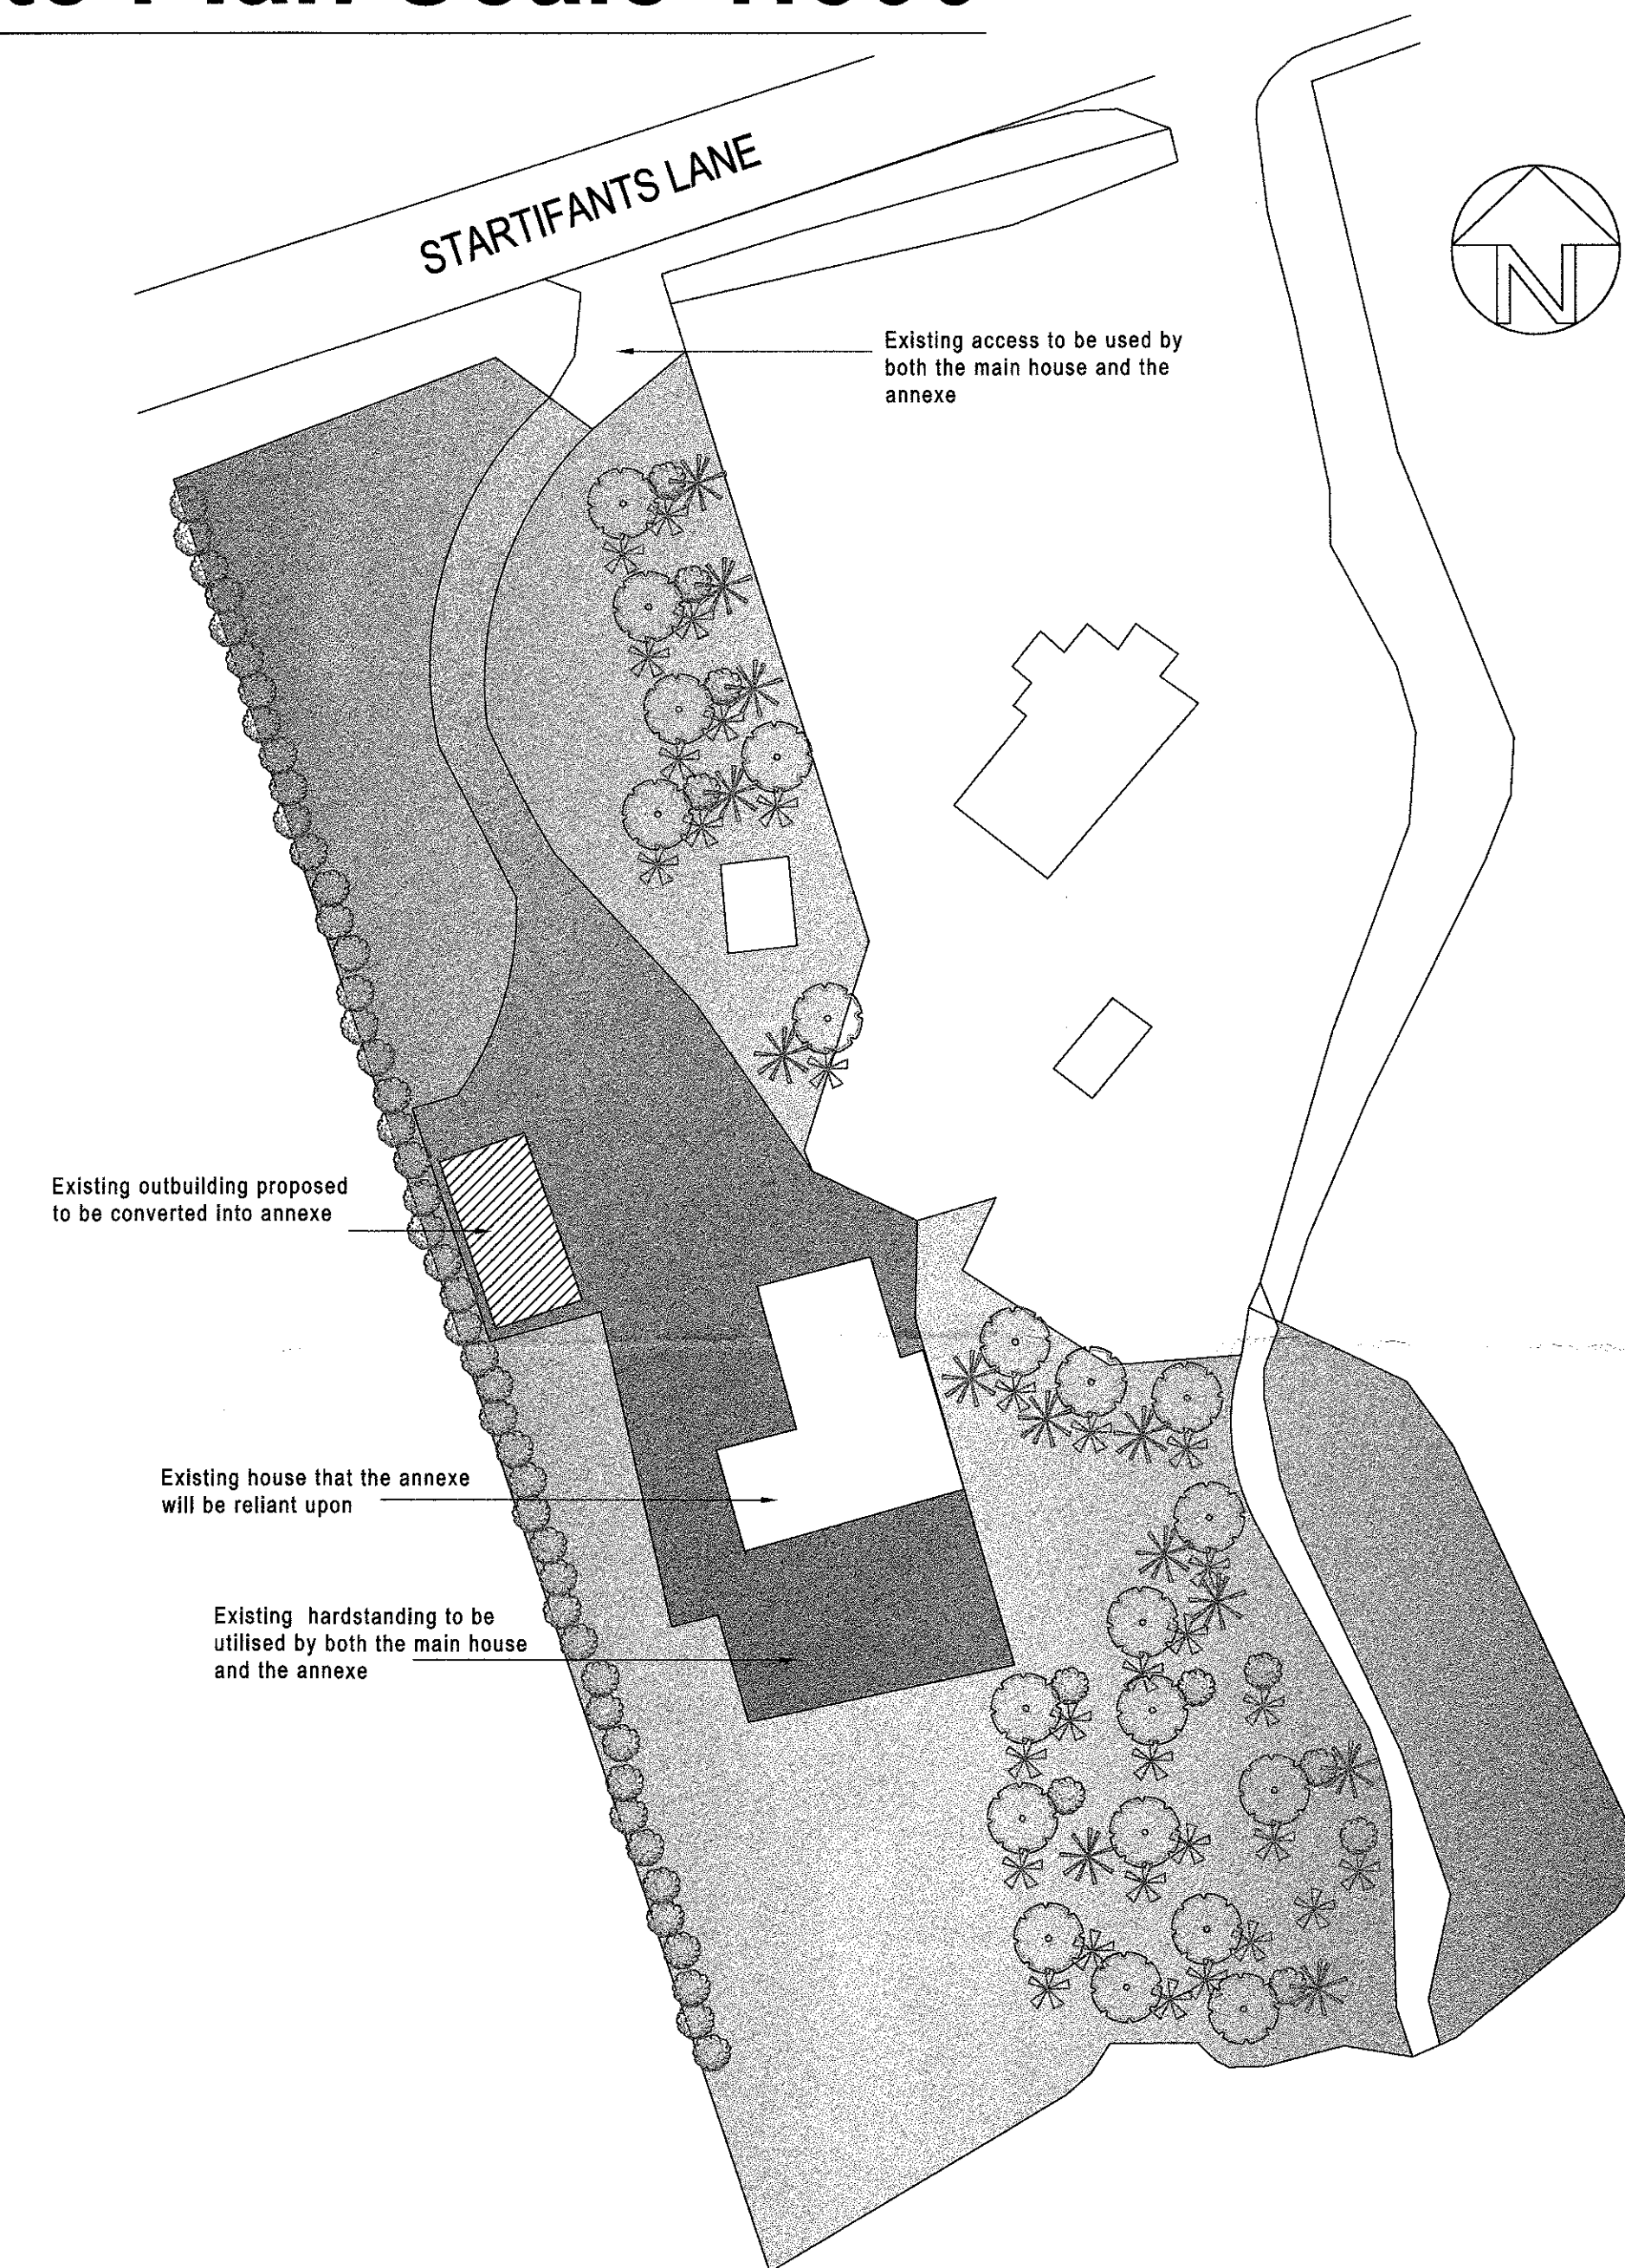

320180102P

DRAWN BY:  Manning Consultancy Ltd 5 Bobbin Mill Cottages, Stubbins Lane, Cloughton-on-Brock, Preston, PR3 0PL Telephone 01995 640135 Mobile 07813 296 287 e-mail: mel@mplanning.co.uk	CLIENT: ANNE JACKSON	DATE: 09/03/2018
	PROJECT: CHANGE OF USE OF DOMESTIC OUTBUILDING TO GRANNY ANNEXE WITH ASSOCIATED BUILDING WORKS	DWG NO.: JTA/J2608 SCALE: 1:100 / 1:500 A1
LOCATION: WOODGATES LODGE, STARTIFANTS LANE, CHIPPING, PR3 2NP		