

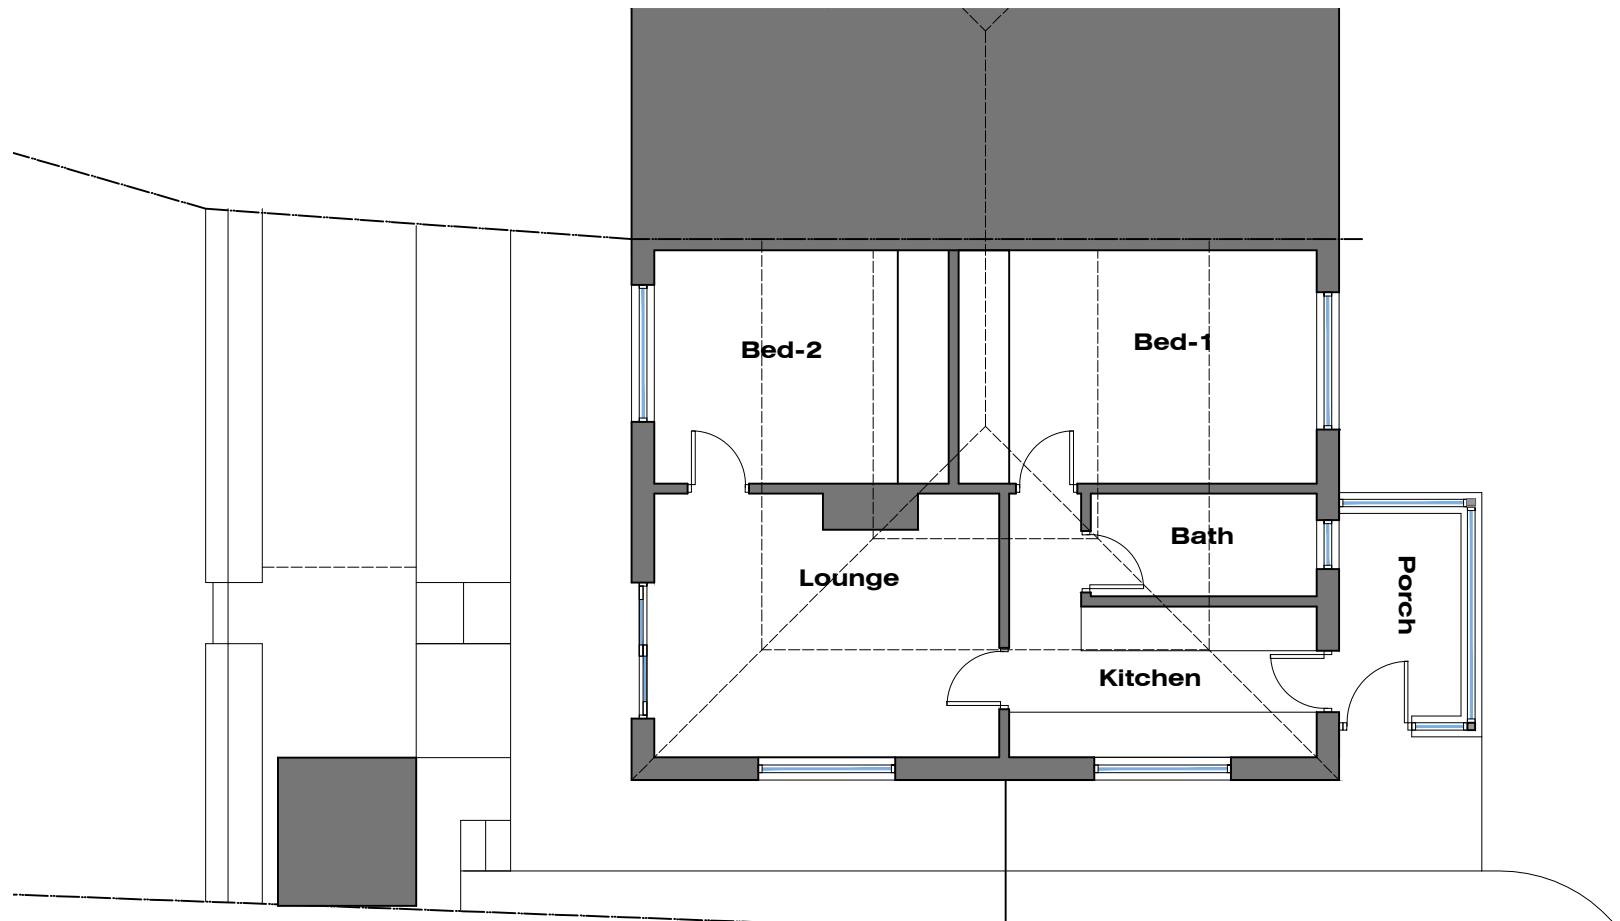


EXISTING SITE & FLOOR PLANS

EXTENSION & REFURB - THE HAVEN - NEVILLE STREET - LONGRIDGE - PR3 3FD

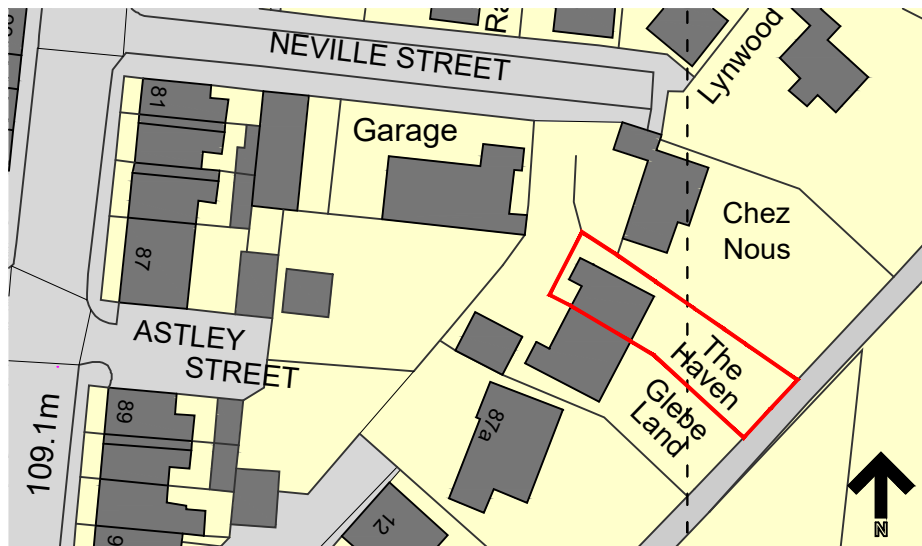


GROUND FLOOR PLAN

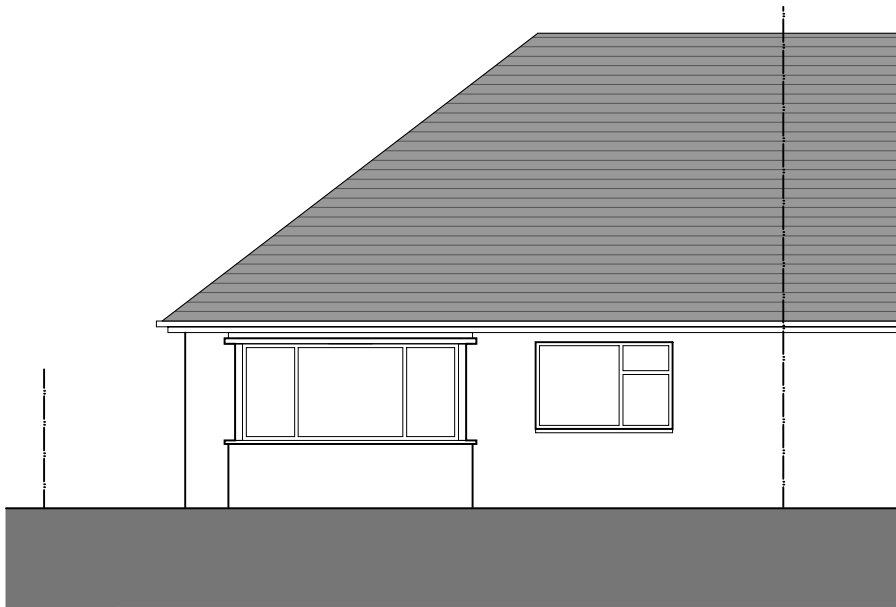

Front (North-West) Elevation



Rear (South-East) Elevation

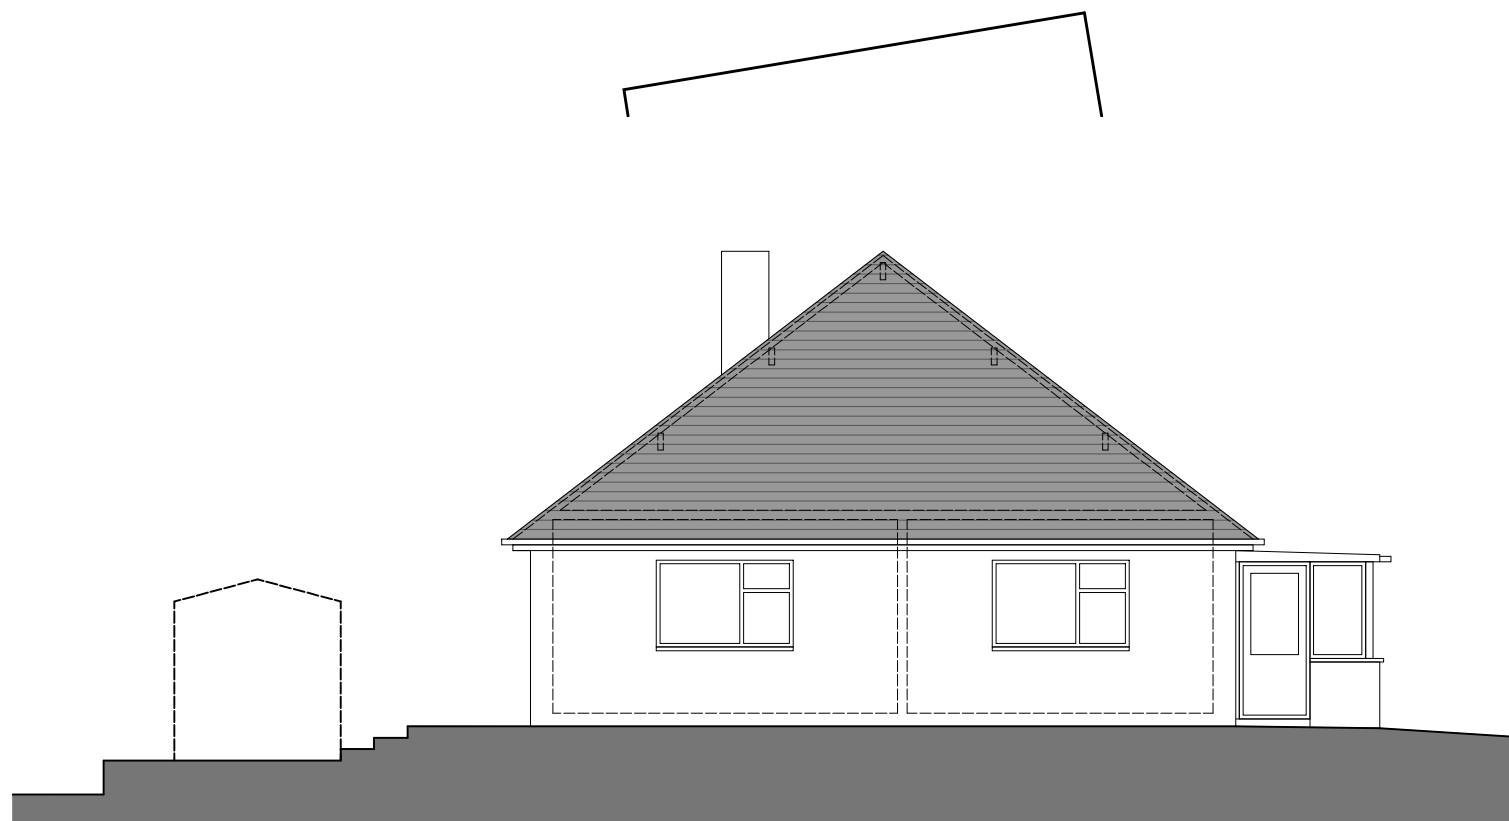

Side (North-East) Elevation

EXTENSION & REFURB
THE HAVEN
NEVILLE STREET
LONGRIDGE
PRESTON PR3 3FD

EXISTING
SITE & FLOOR PLANS

Dwg No.	JM-0123	001	Rev	-
-	-	-	-	-

SCALE - 1:100 & 500 (A3).....DRAWN: J.MONKS