
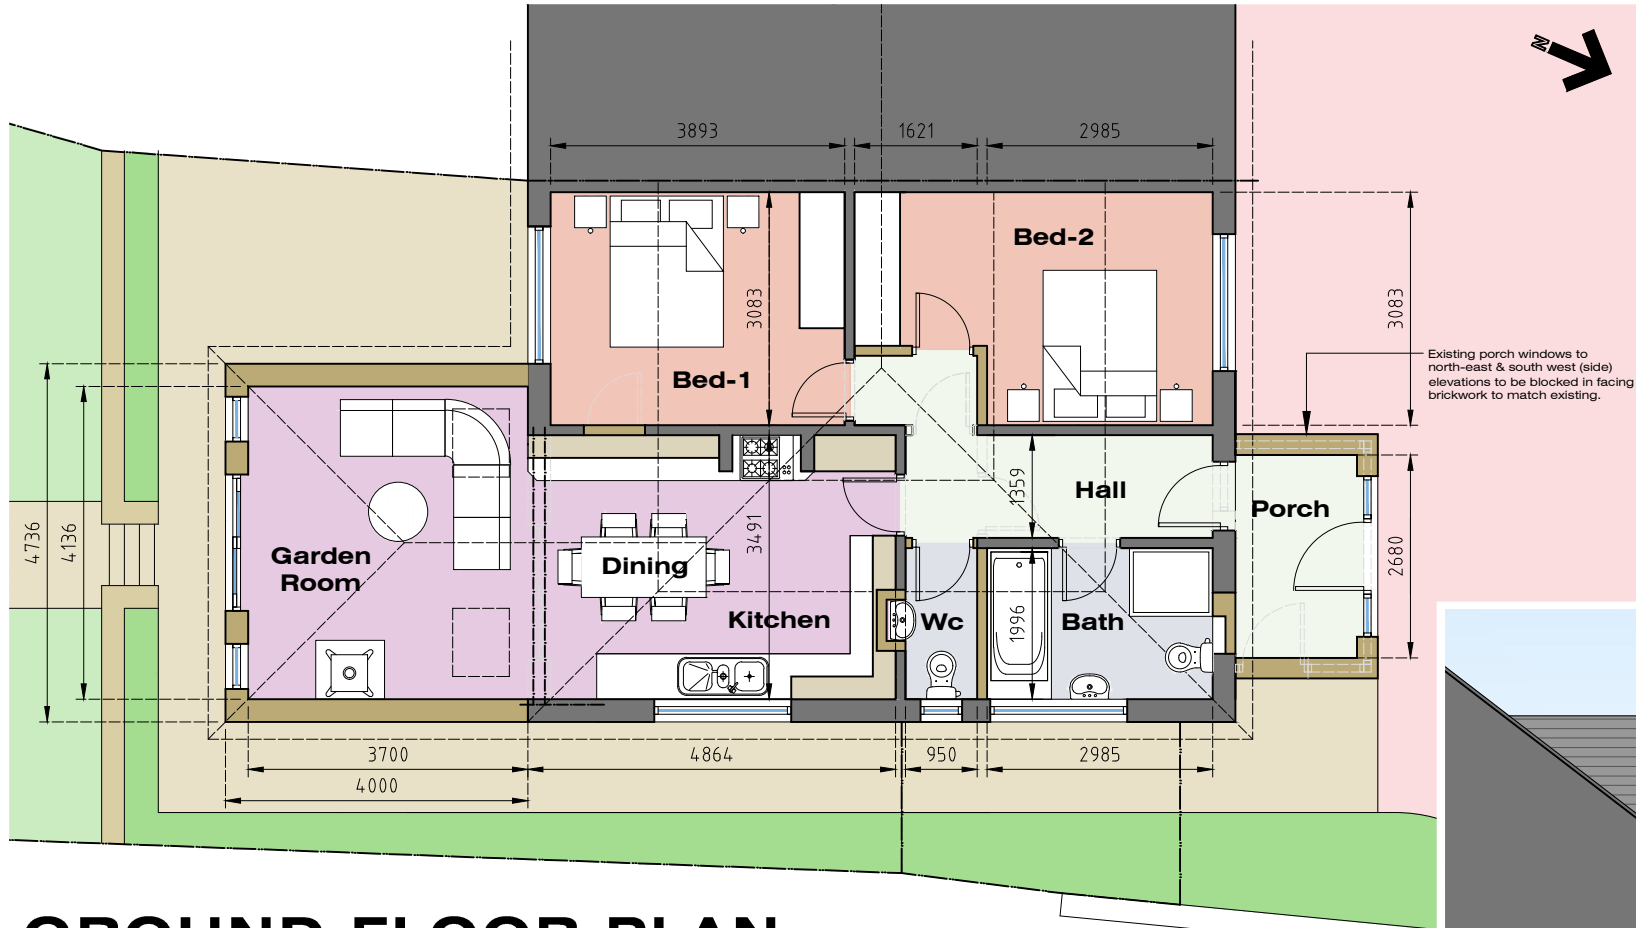



PROPOSED FLOOR PLAN & ELEVATIONS

EXTENSION & REFURB - THE HAVEN - NEVILLE STREET - LONGRIDGE - PR3 3FD

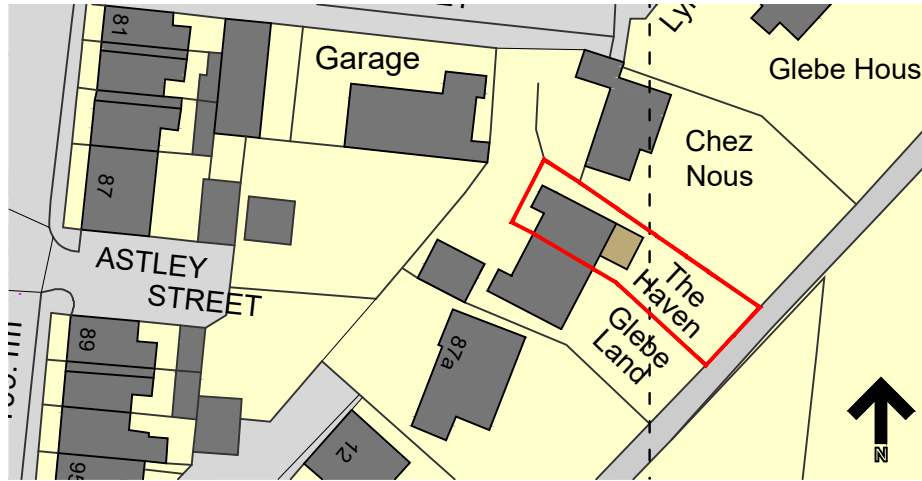


GROUND FLOOR PLAN


Scale 1:100

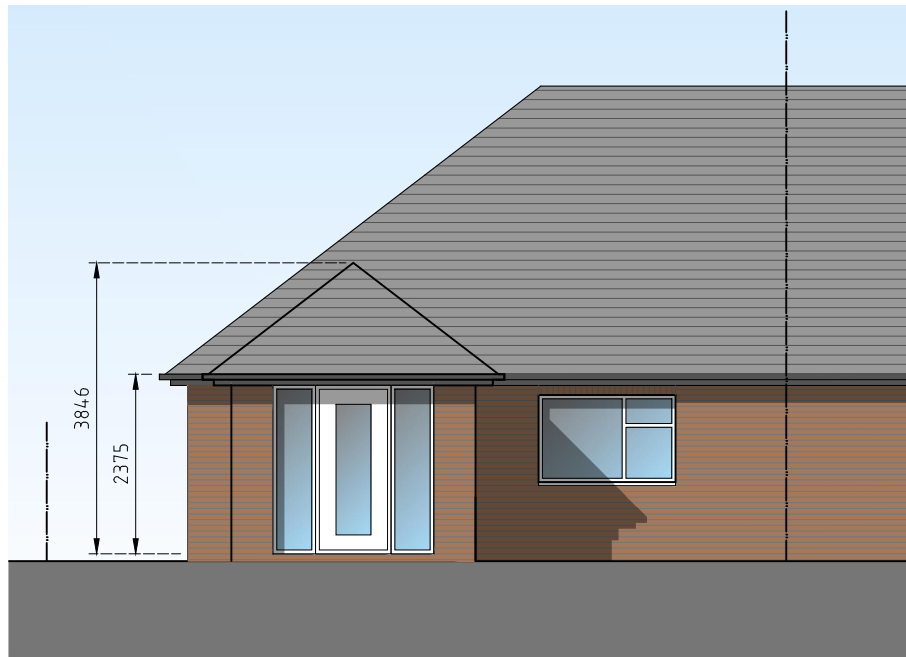


Front (North-West) Elevation

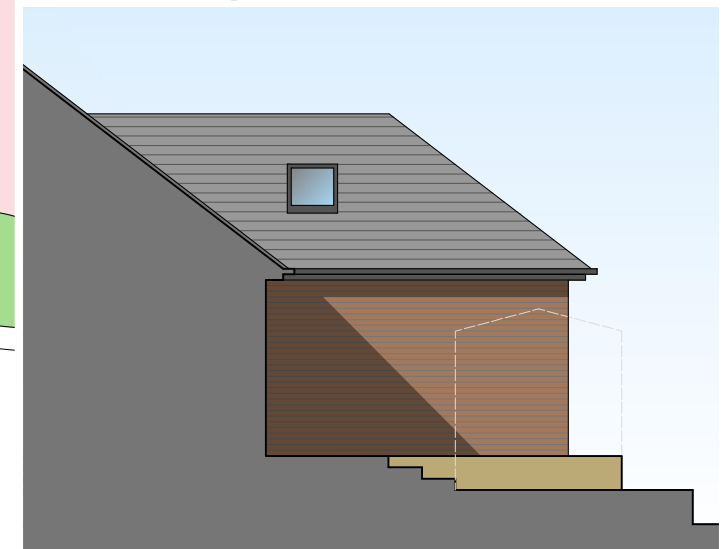

Side (South-West) Elevation

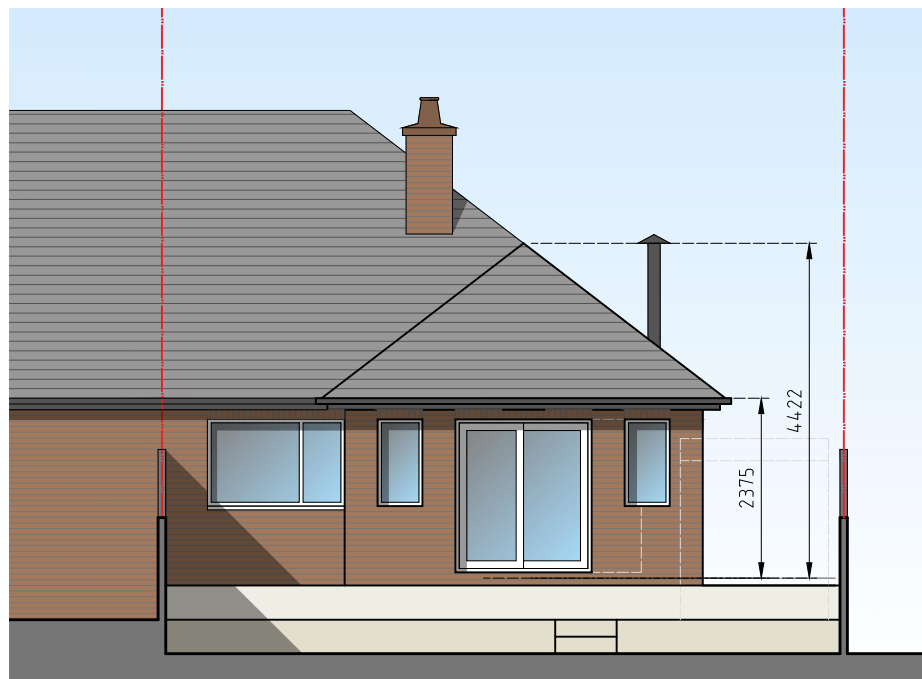

Rear (South-East) Elevation

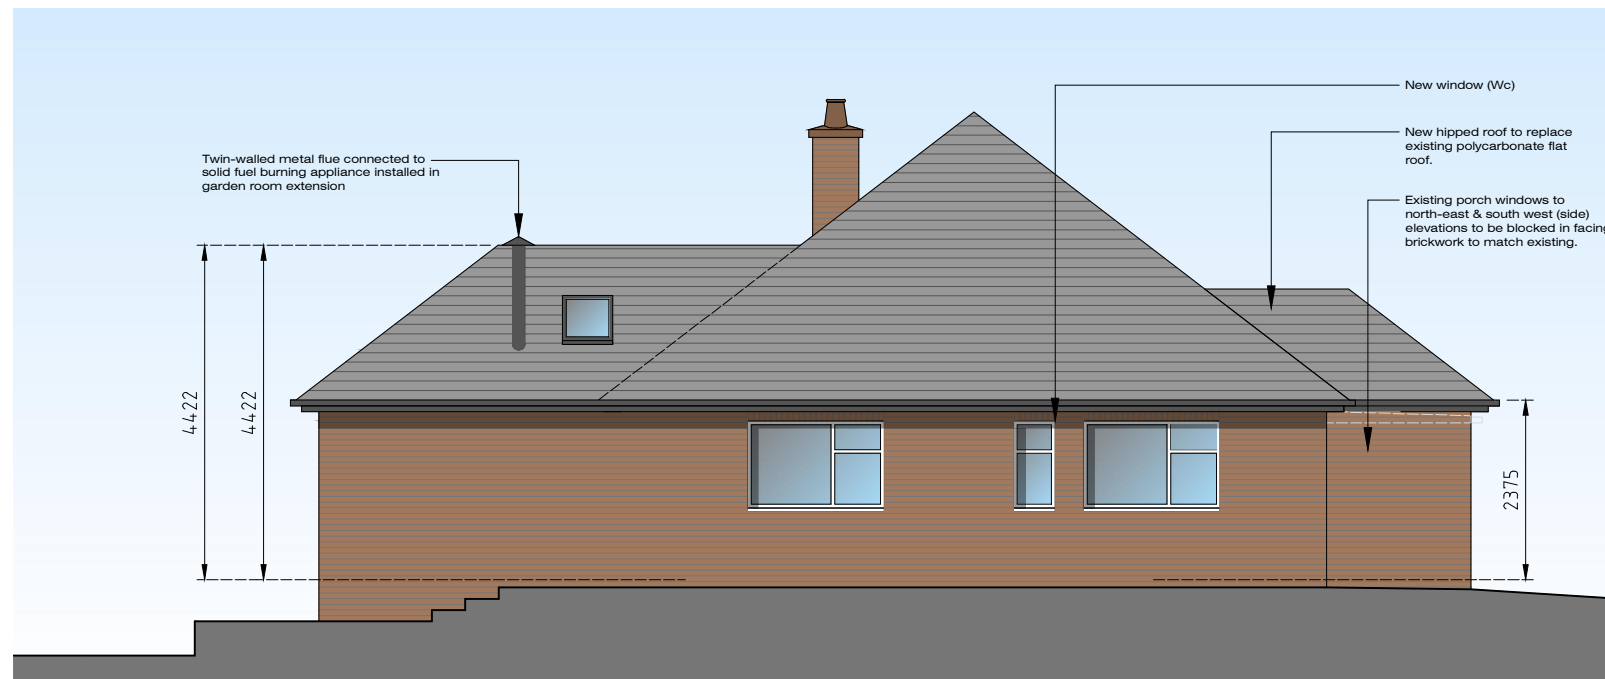

Side (North-East) Elevation

EXTENSION & REFURB
THE HAVEN
NEVILLE STREET
LONGRIDGE
PRESTON PR3 3FD

PROPOSED
FLOOR PLAN & ELEVATIONS

Dwg No. **JM-0123002** Rev **A**

SCALE - 1:100 & 500 (A3).....DRAWN: J.MONKS