

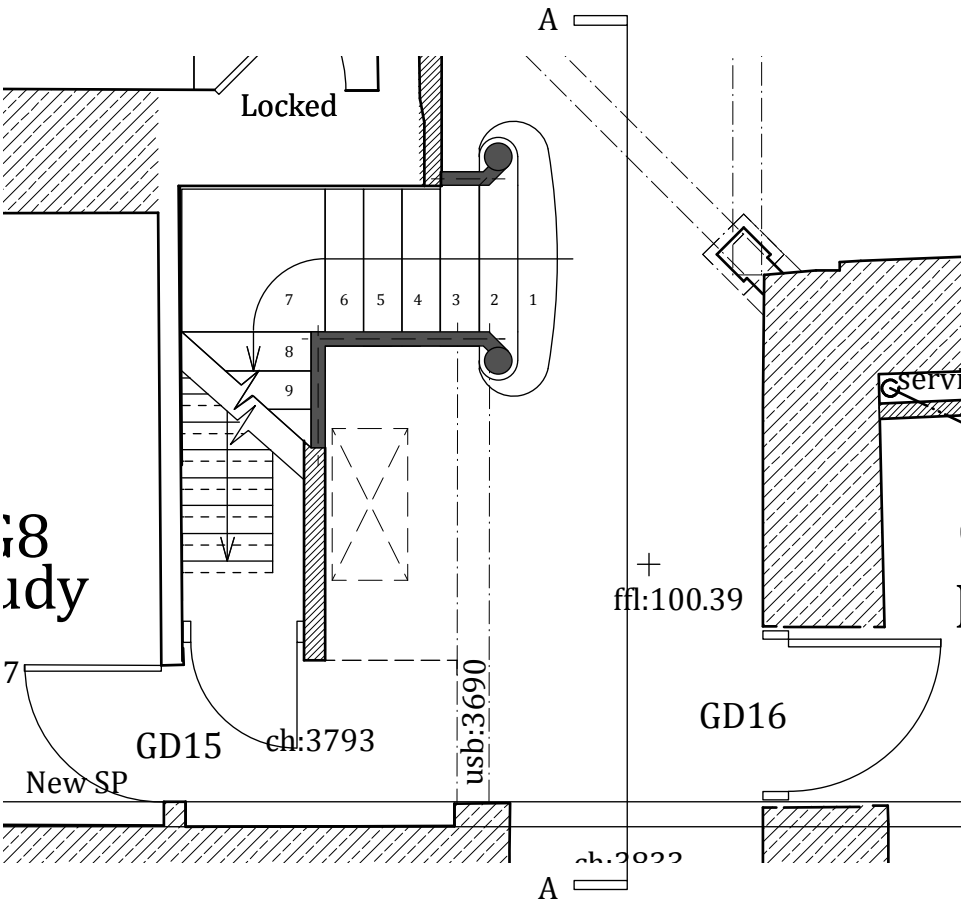


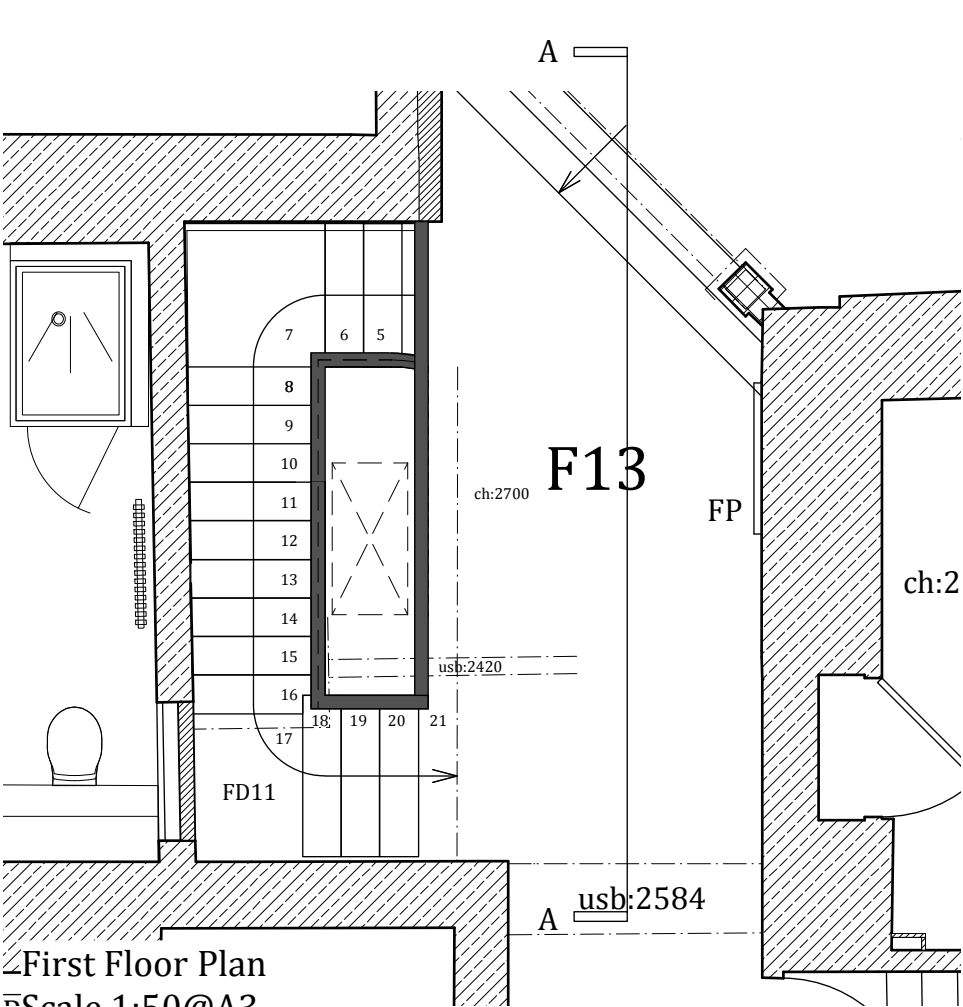


Ground Floor Plan
Scale 1:50@A3

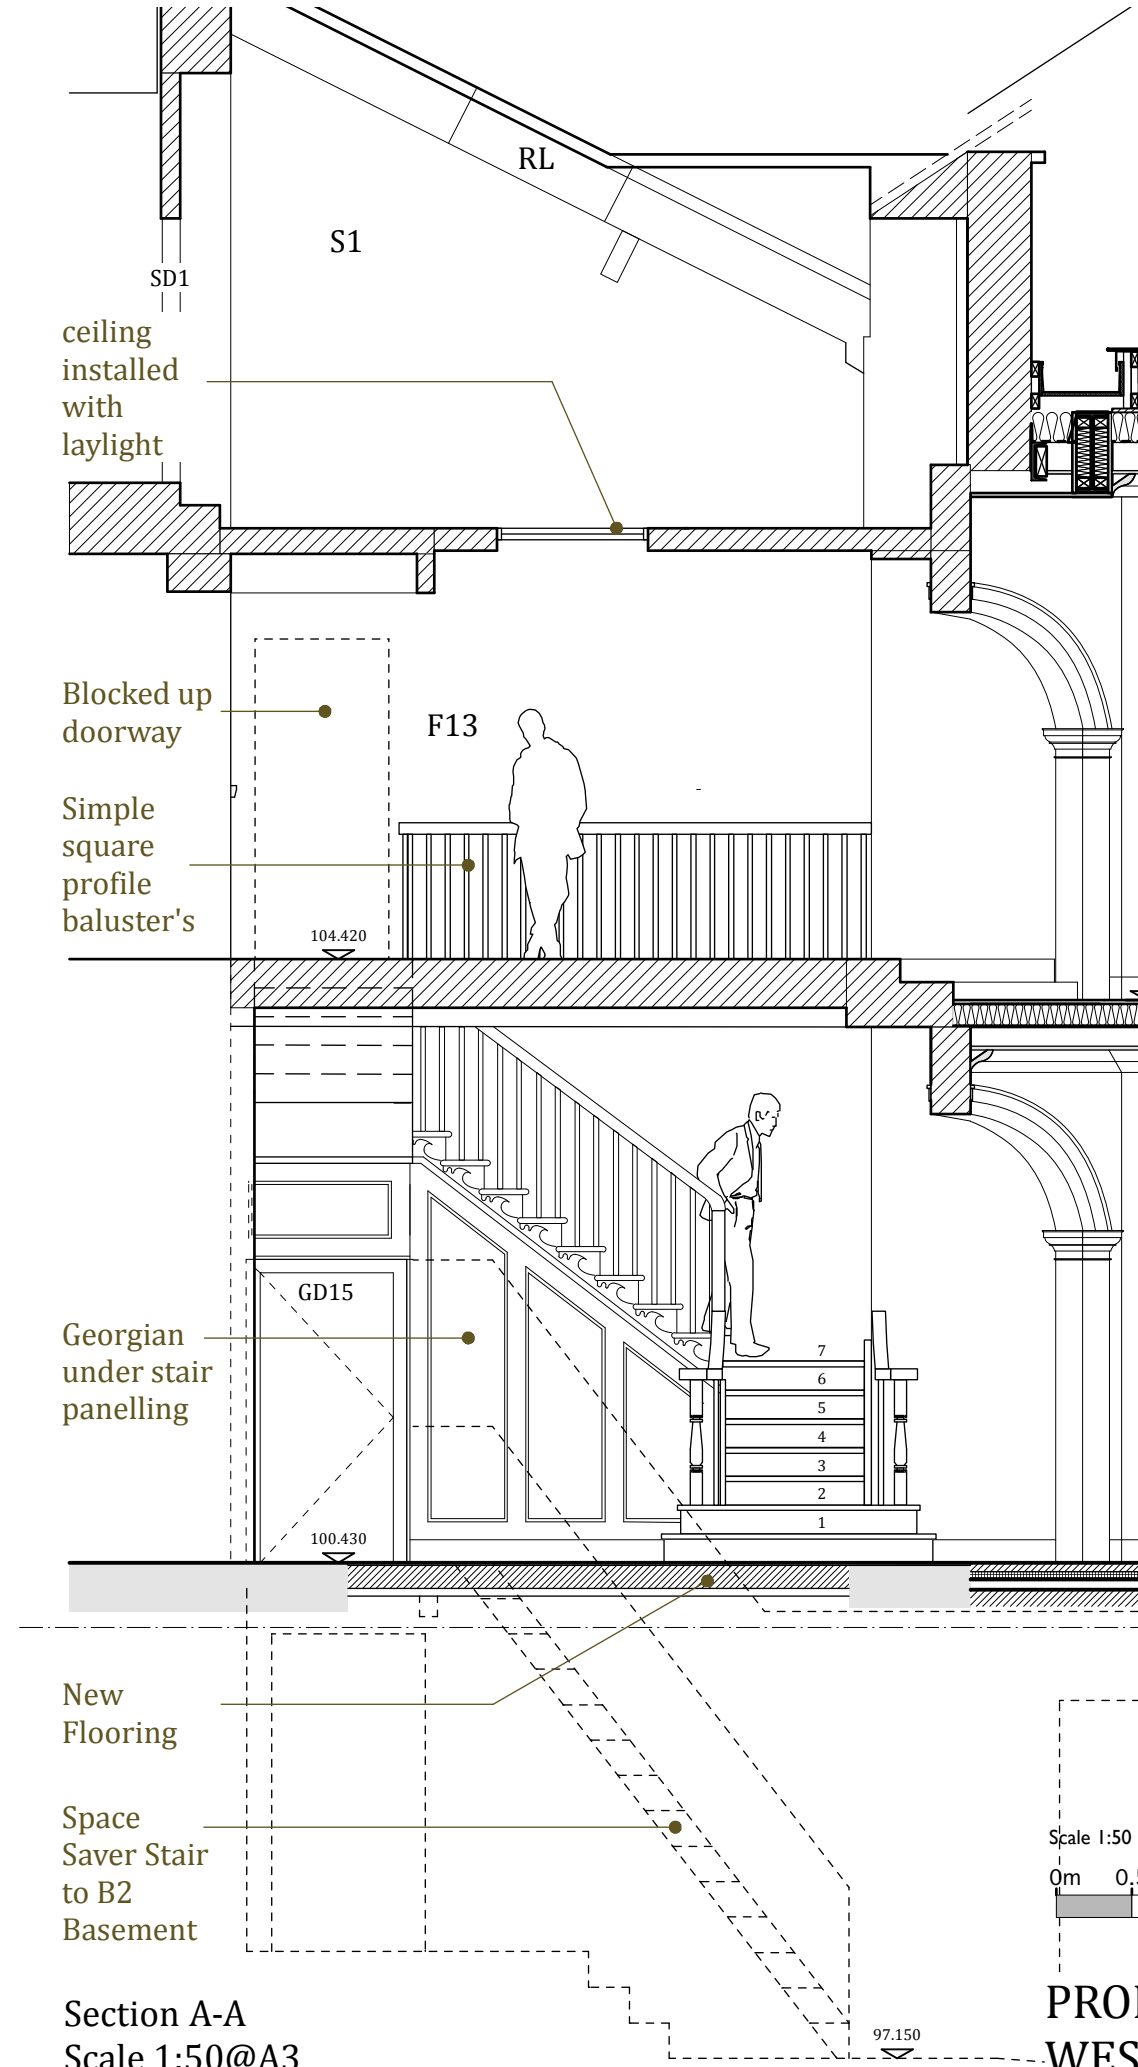

Section A-A
Scale 1:50@A3

PROPOSED NEW CENTRAL/ WEST STAIRCASE

 

Rev.	Initial	Date	Note
A	AA	12. Mar. 2018	Stairs simplified.
A	AA	8. Mar. 2018	Spindles simplified, removal of upper flight of stairs.

LBC SUBMISSION

project	Standen Hall		
drawing title	Central Staircase		
dwg. no.	5499 d/c/17	date	Nov-17
scale	1:50 @ A3L	drawn by	AA
		checked by	LD
MASON GILLIBRAND ARCHITECTS			
16 WILLOW MILL FELL VIEW CATON LANCASTER LA2 9RA			
T: (01524) 771 377 F: (01524) 771 330 www.masongillibrand.com			
Drawings are based on survey data and may not accurately represent what is physically present. Do not scale from this drawing. All dimensions are to be verified on site before proceeding with works. All dimensions are in millimetres unless stated otherwise. Mason Gillibrand Architects are to be notified in writing of any discrepancies immediately.			
© MASON GILLIBRAND ARCHITECTS			