



NOTES:
 1: Do not scale this drawing, use figured dimensions only 2: The Contractor, Sub Contractor or specialist supplier are responsible for confirming site dimensions prior to fabrication 3: Any dimensional discrepancies are to be reported to the Architect immediately

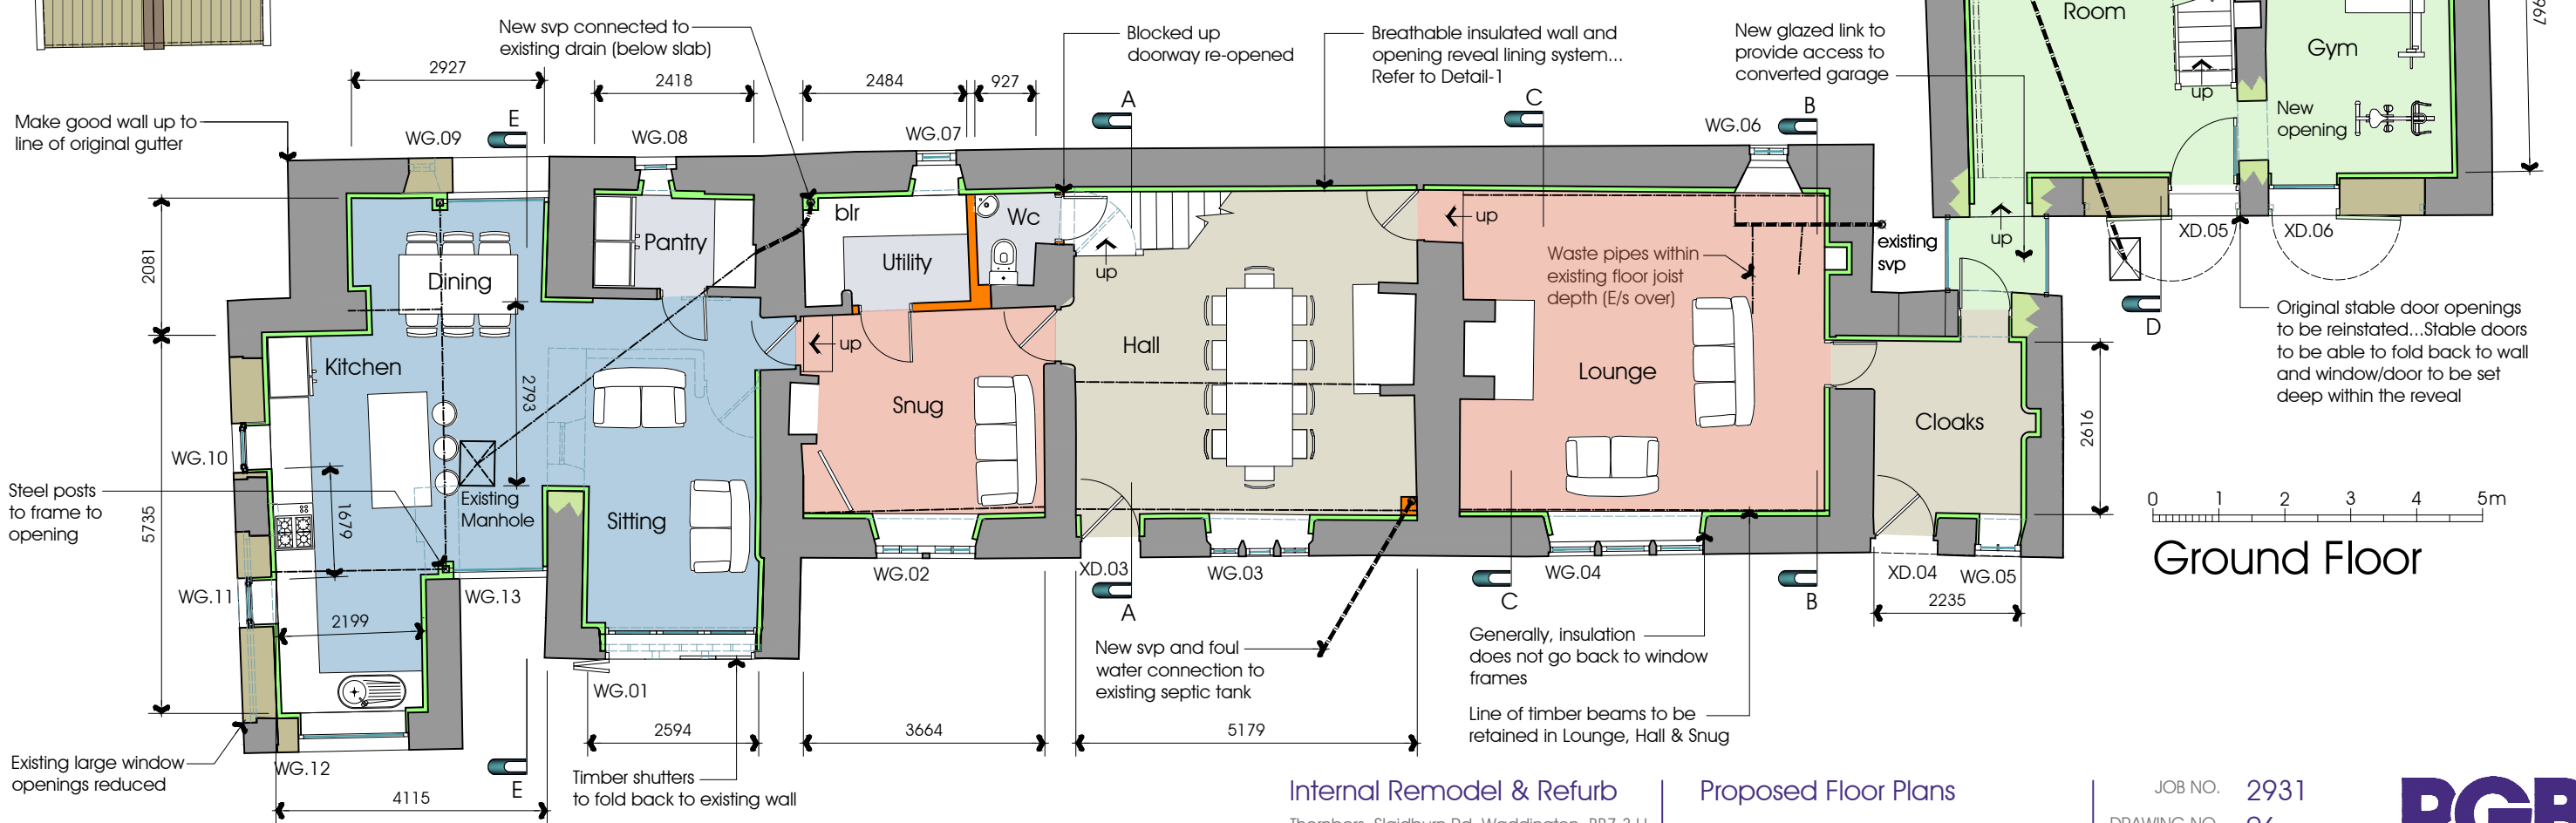

First Floor

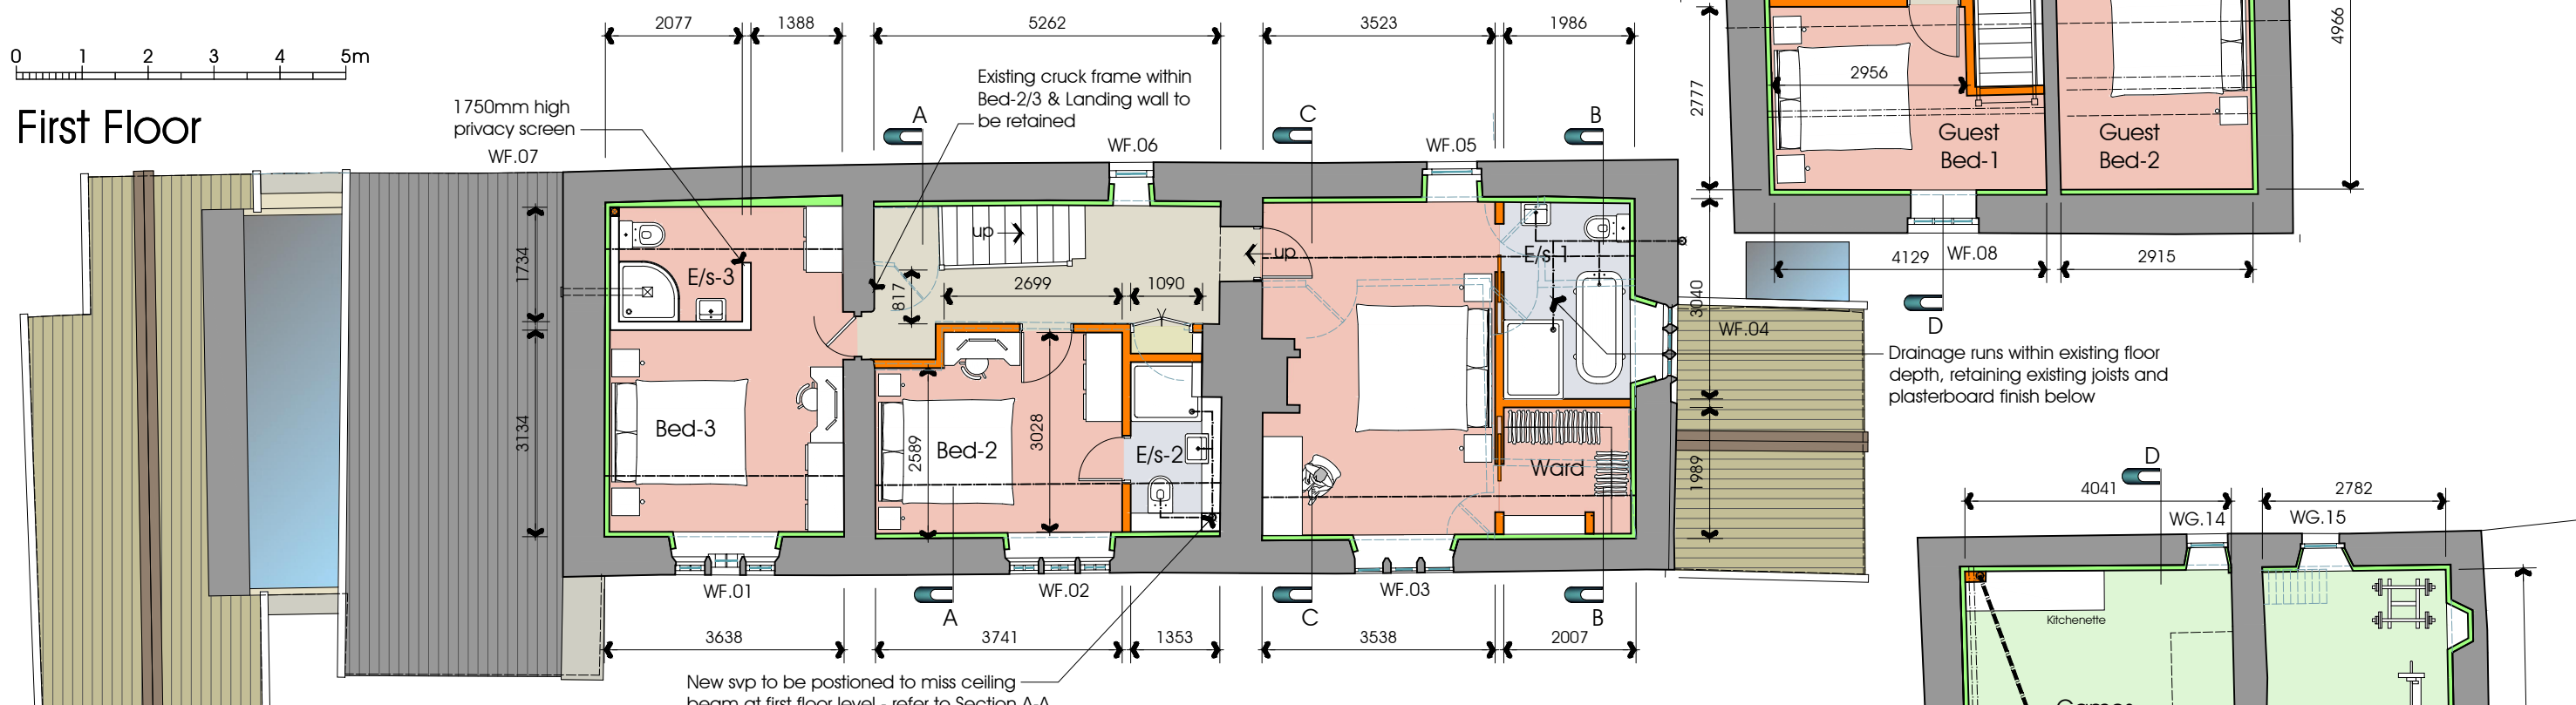


Ground Floor

Internal Remodel & Refurb
 Thornbers, Slaidburn Rd, Waddington, BB7 3JJ
 Mr & Mrs Frankish


Proposed Floor Plans
 DATE 13.07.18

JOB NO. 2931
 DRAWING NO. 06
 REVISION A
 SCALE 1:100 @ A3




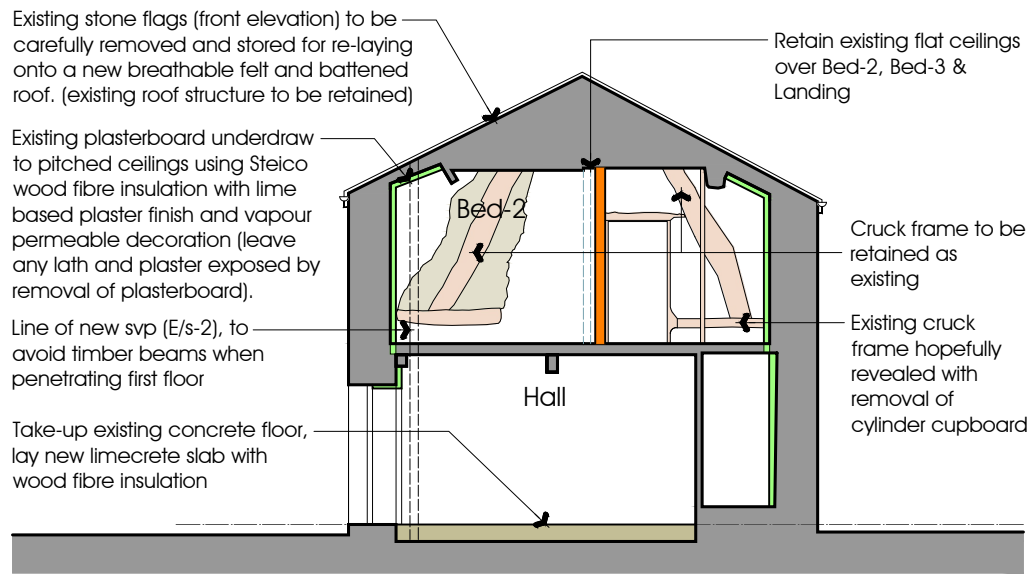


Section A-A

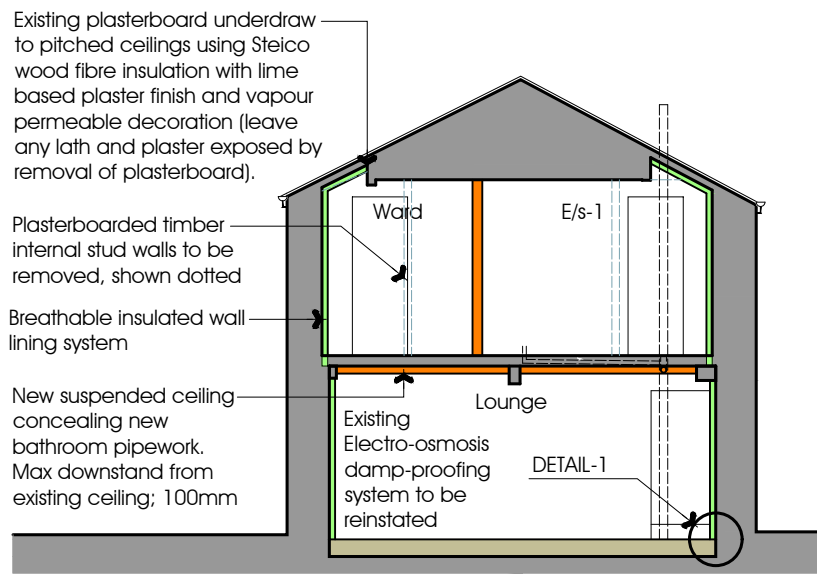


Section B-B


DETAIL-1 (not to scale)
 External Wall & Floor Construction

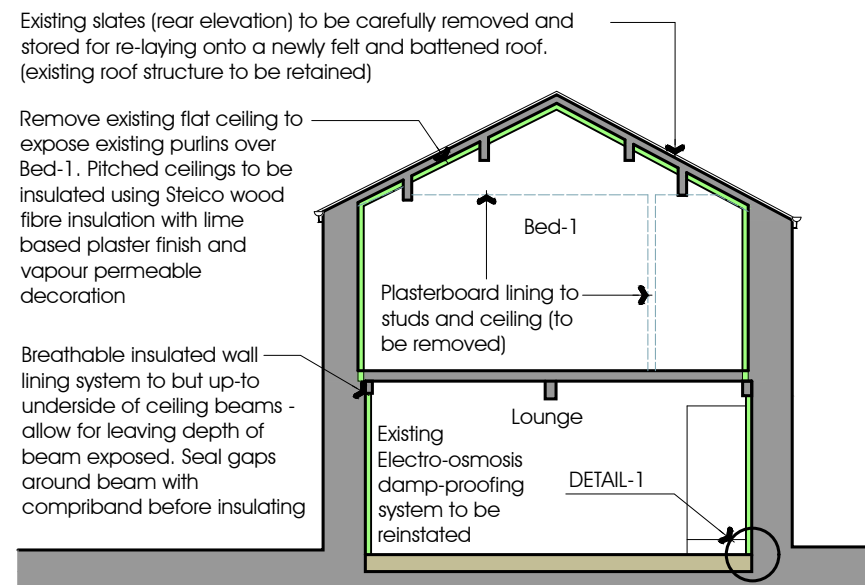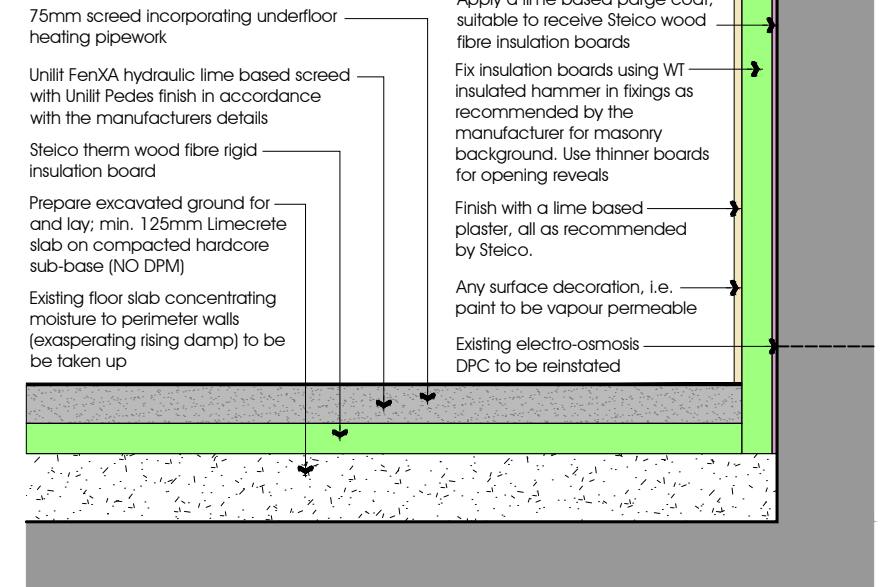


Section C-C

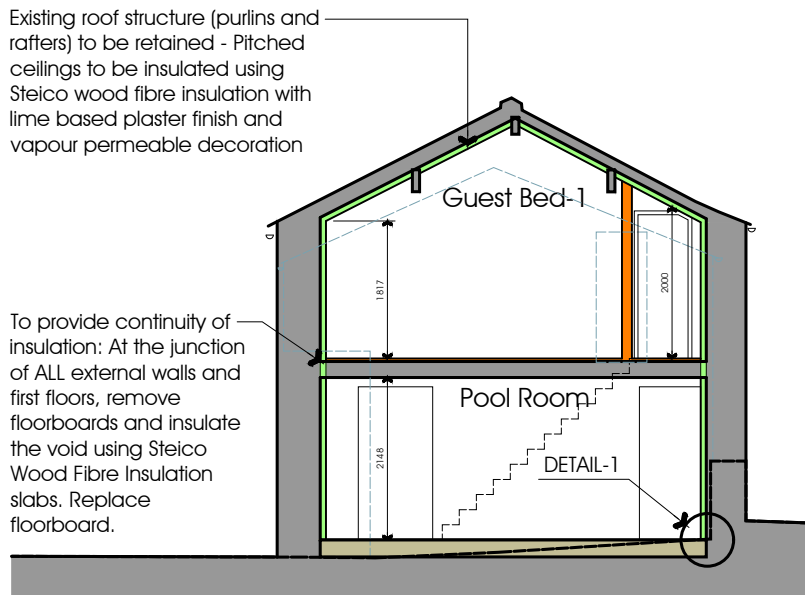

Section D-D

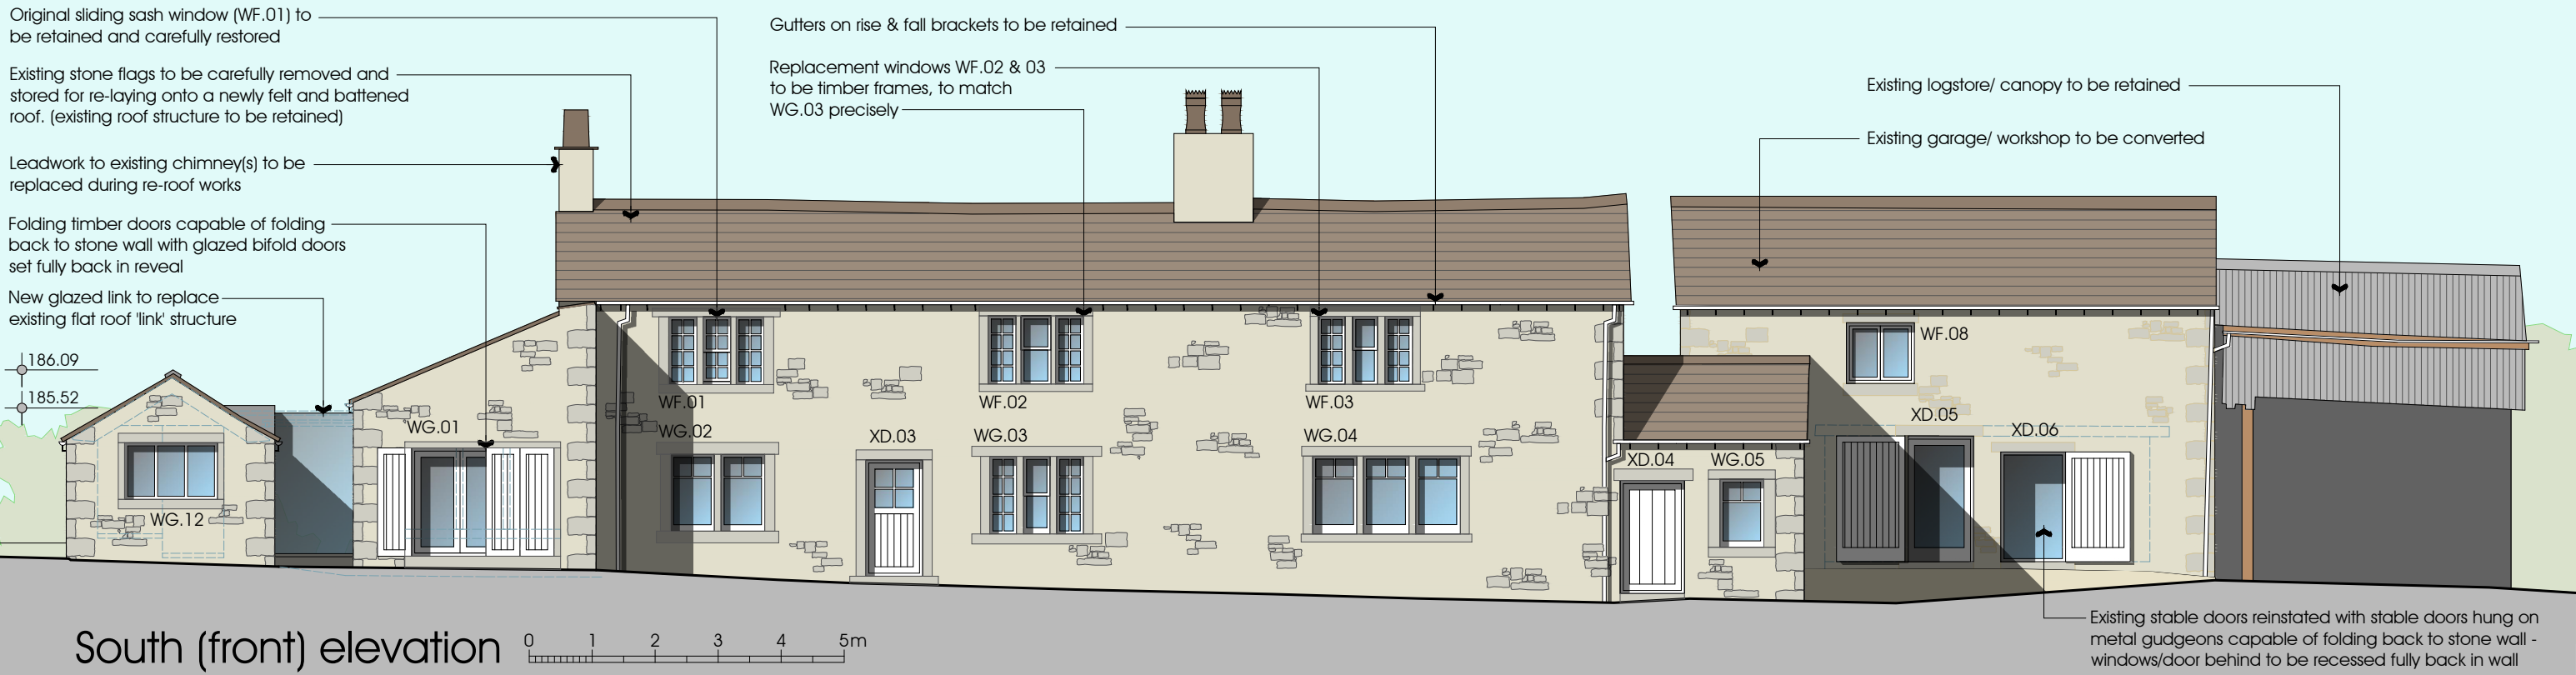

South (front) elevation 0 1 2 3 4 5m

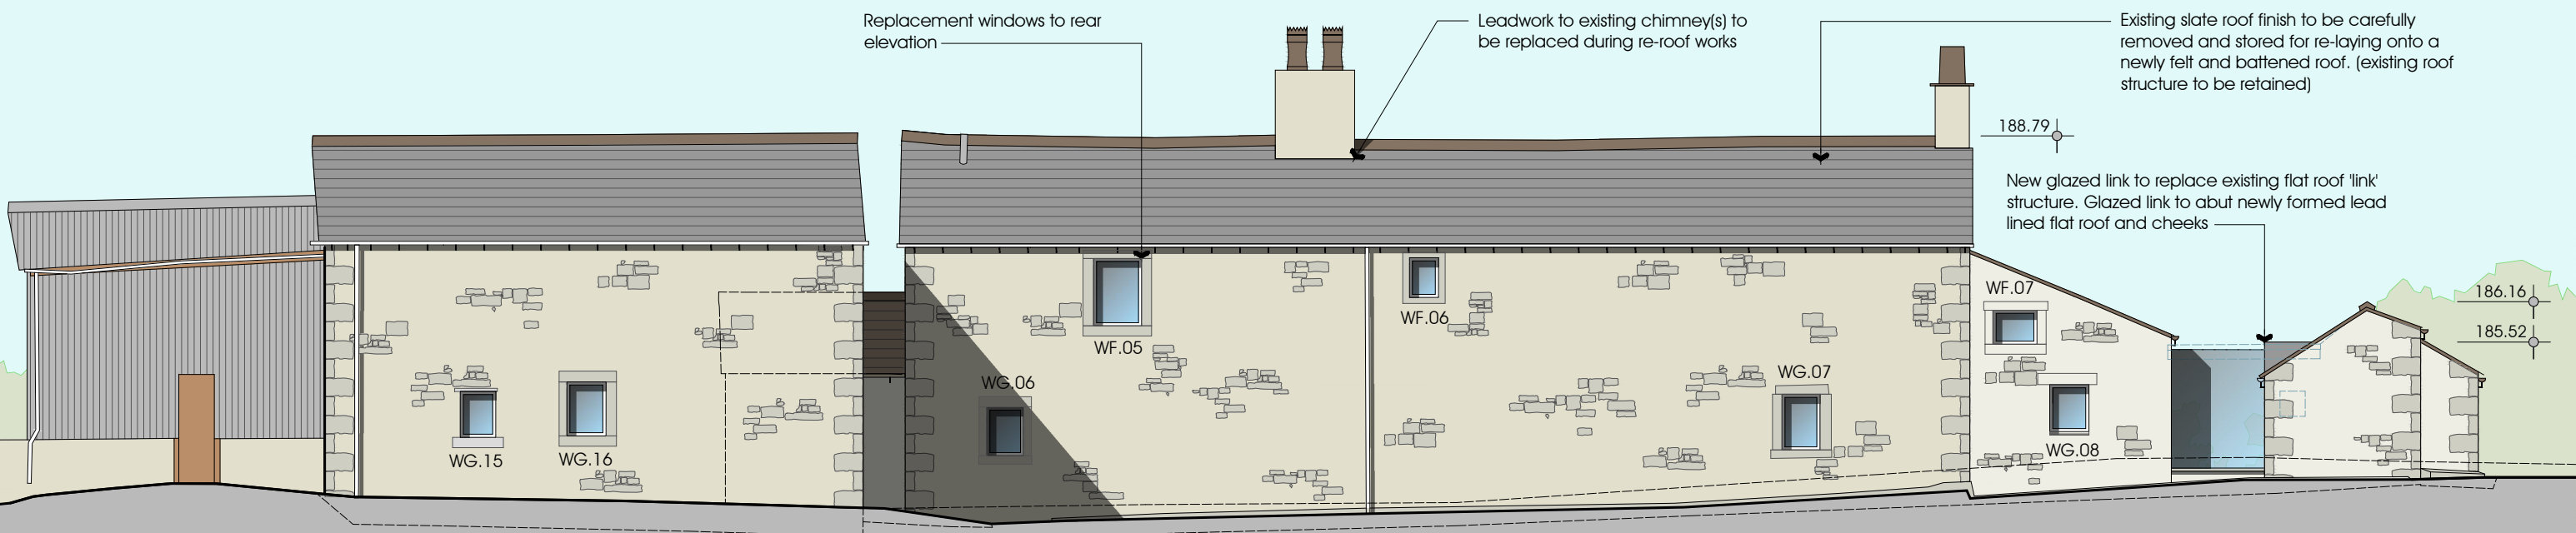

North (rear) elevation 0 1 2 3 4 5m

