
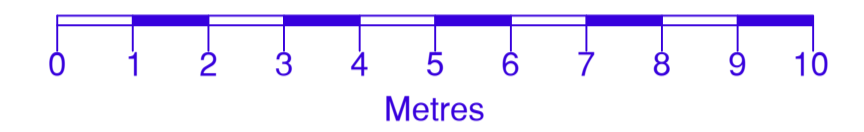


Notes

All Dimensions to be checked on site. Walls shown on plans are not to be assumed to be solid & should be checked for thickness, construction, load bearing capacity & stability.

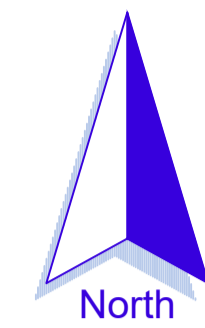

ABBREVIATIONS

- CH Cable Height
- ch: Ceiling Height
- CL Cover Level
- EP Electric Pole
- ffl: Finished Floor Level
- GU Gully
- MH Main Hole
- RWP Rain Water Pipe
- SVP Soil Vent Pipe
- TF Top of Fence
- TW Top of Wall
- usb: Under Side of Beam

NOTE

All levels and coordinates relate to OSGB36(15) using GNSS data. Levels defining edge of carriageway are observed at channel (bottom of kerb).



Rev.0 Description. Issued



2 Berkshire Close | Wilpshire | Blackburn | Lancashire | BB1 9NG
tel 01254 614055 fax 01254 209754 e-mail sales@tricadsolutions.co.uk

Site Address

Thornbers
Slaiburn Road
Waddington BB7 3JJ

Project Description

Site Survey

Drawing Title

Existing Site Layout



Scale	Date	Drawn By
1:100@A1	22/02/2017	MW/MD

Drawing Number

TRI-1926-01

Notes


All Dimensions to be checked on site. Walls shown on plans are not to be assumed to be solid & should be checked for thickness, construction, load bearing capacity & stability.

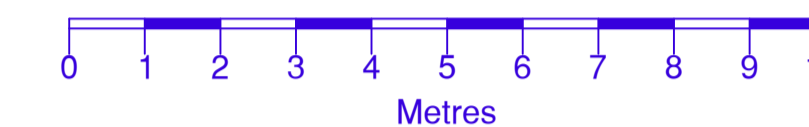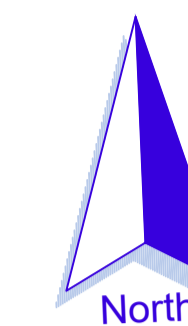


ABBREVIATIONS

- CH Cable Height
- ch: Ceiling Height
- CL Cover Level
- EP Electric Pole
- ff: Finished Floor Level
- GU Gully
- MH Man Hole
- RWP Rain Water Pipe
- SVP Soil Vent Pipe
- TF Top of Fence
- TW Top of Wall
- usb: Under Side of Beam



NOTE
All levels and coordinates relate to OSGB36(15) using GNSS data.
Levels defining edge of cartway are observed at channel (bottom of kerb).

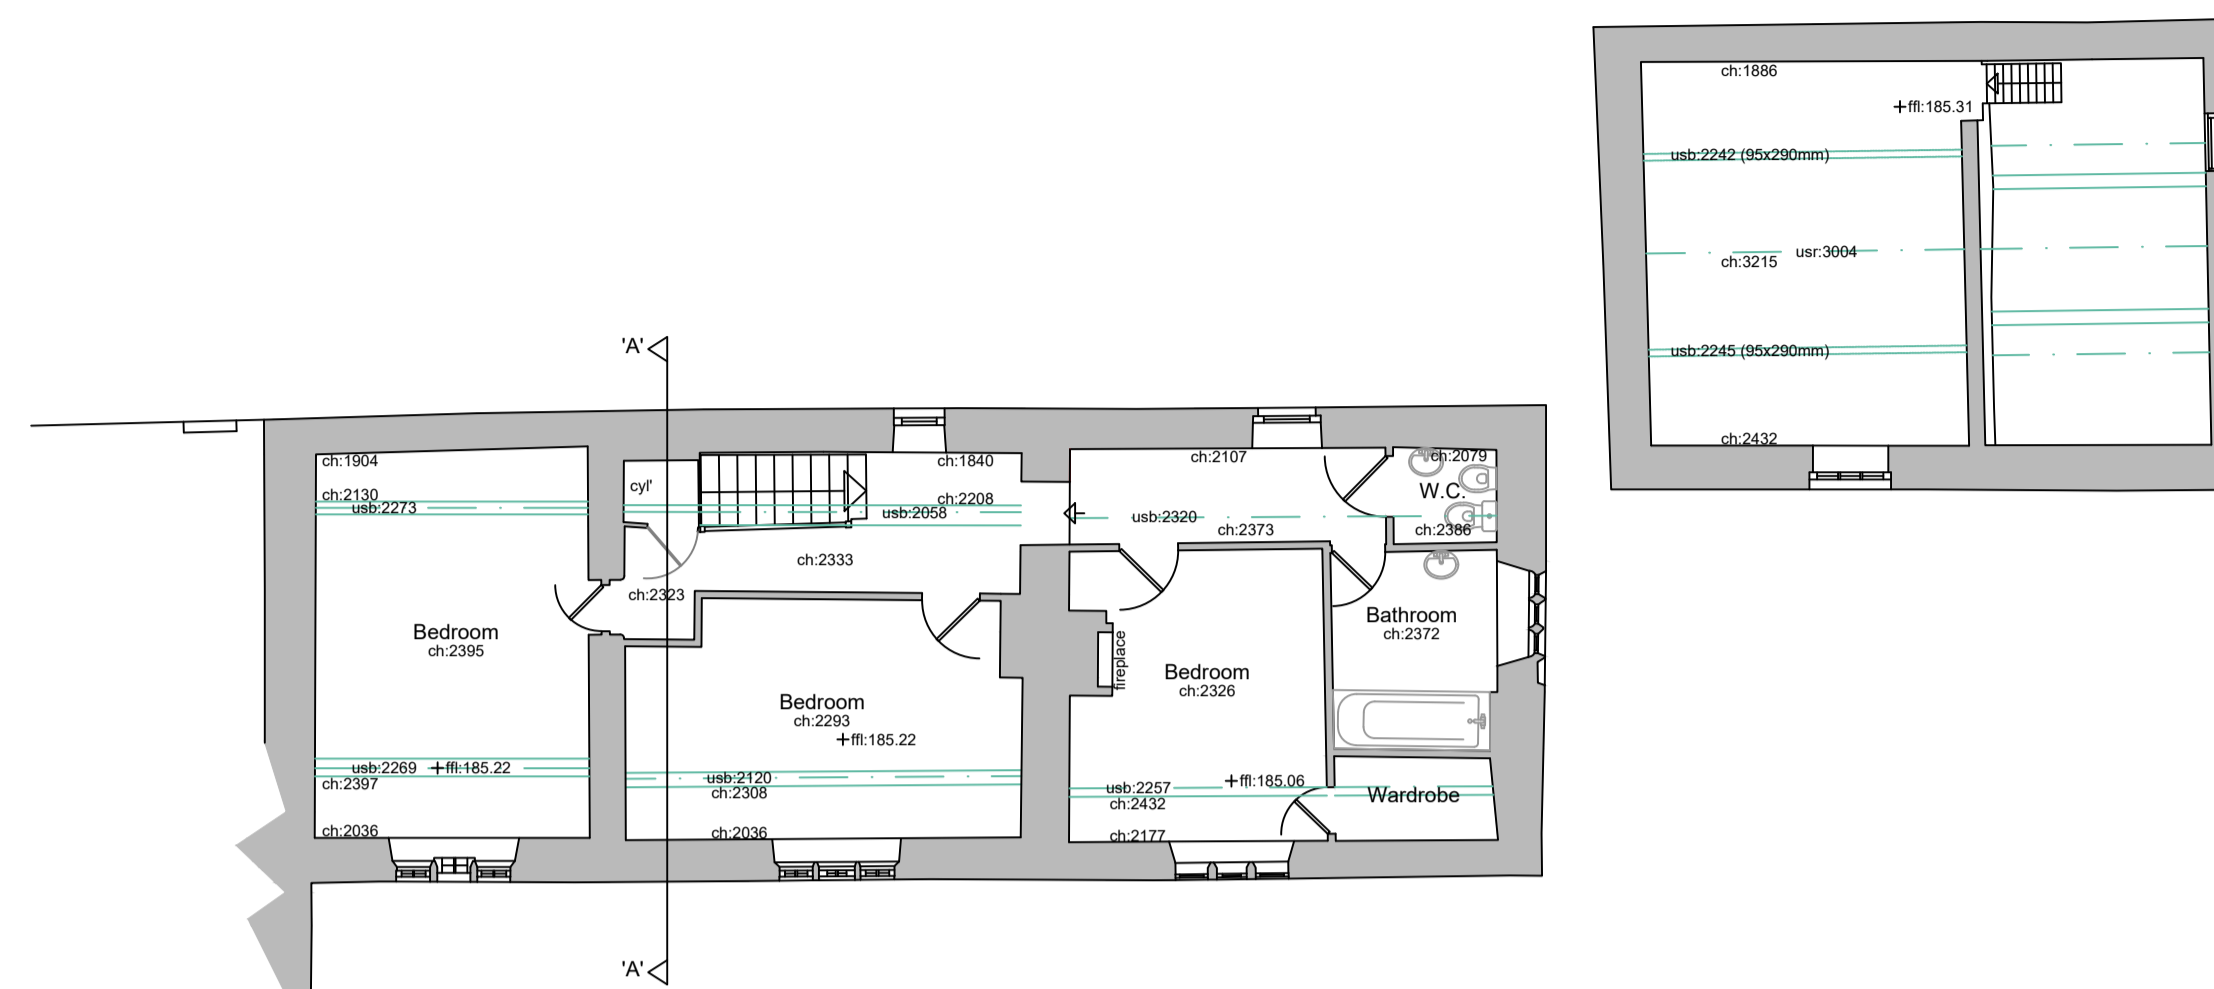

First Floor Plan

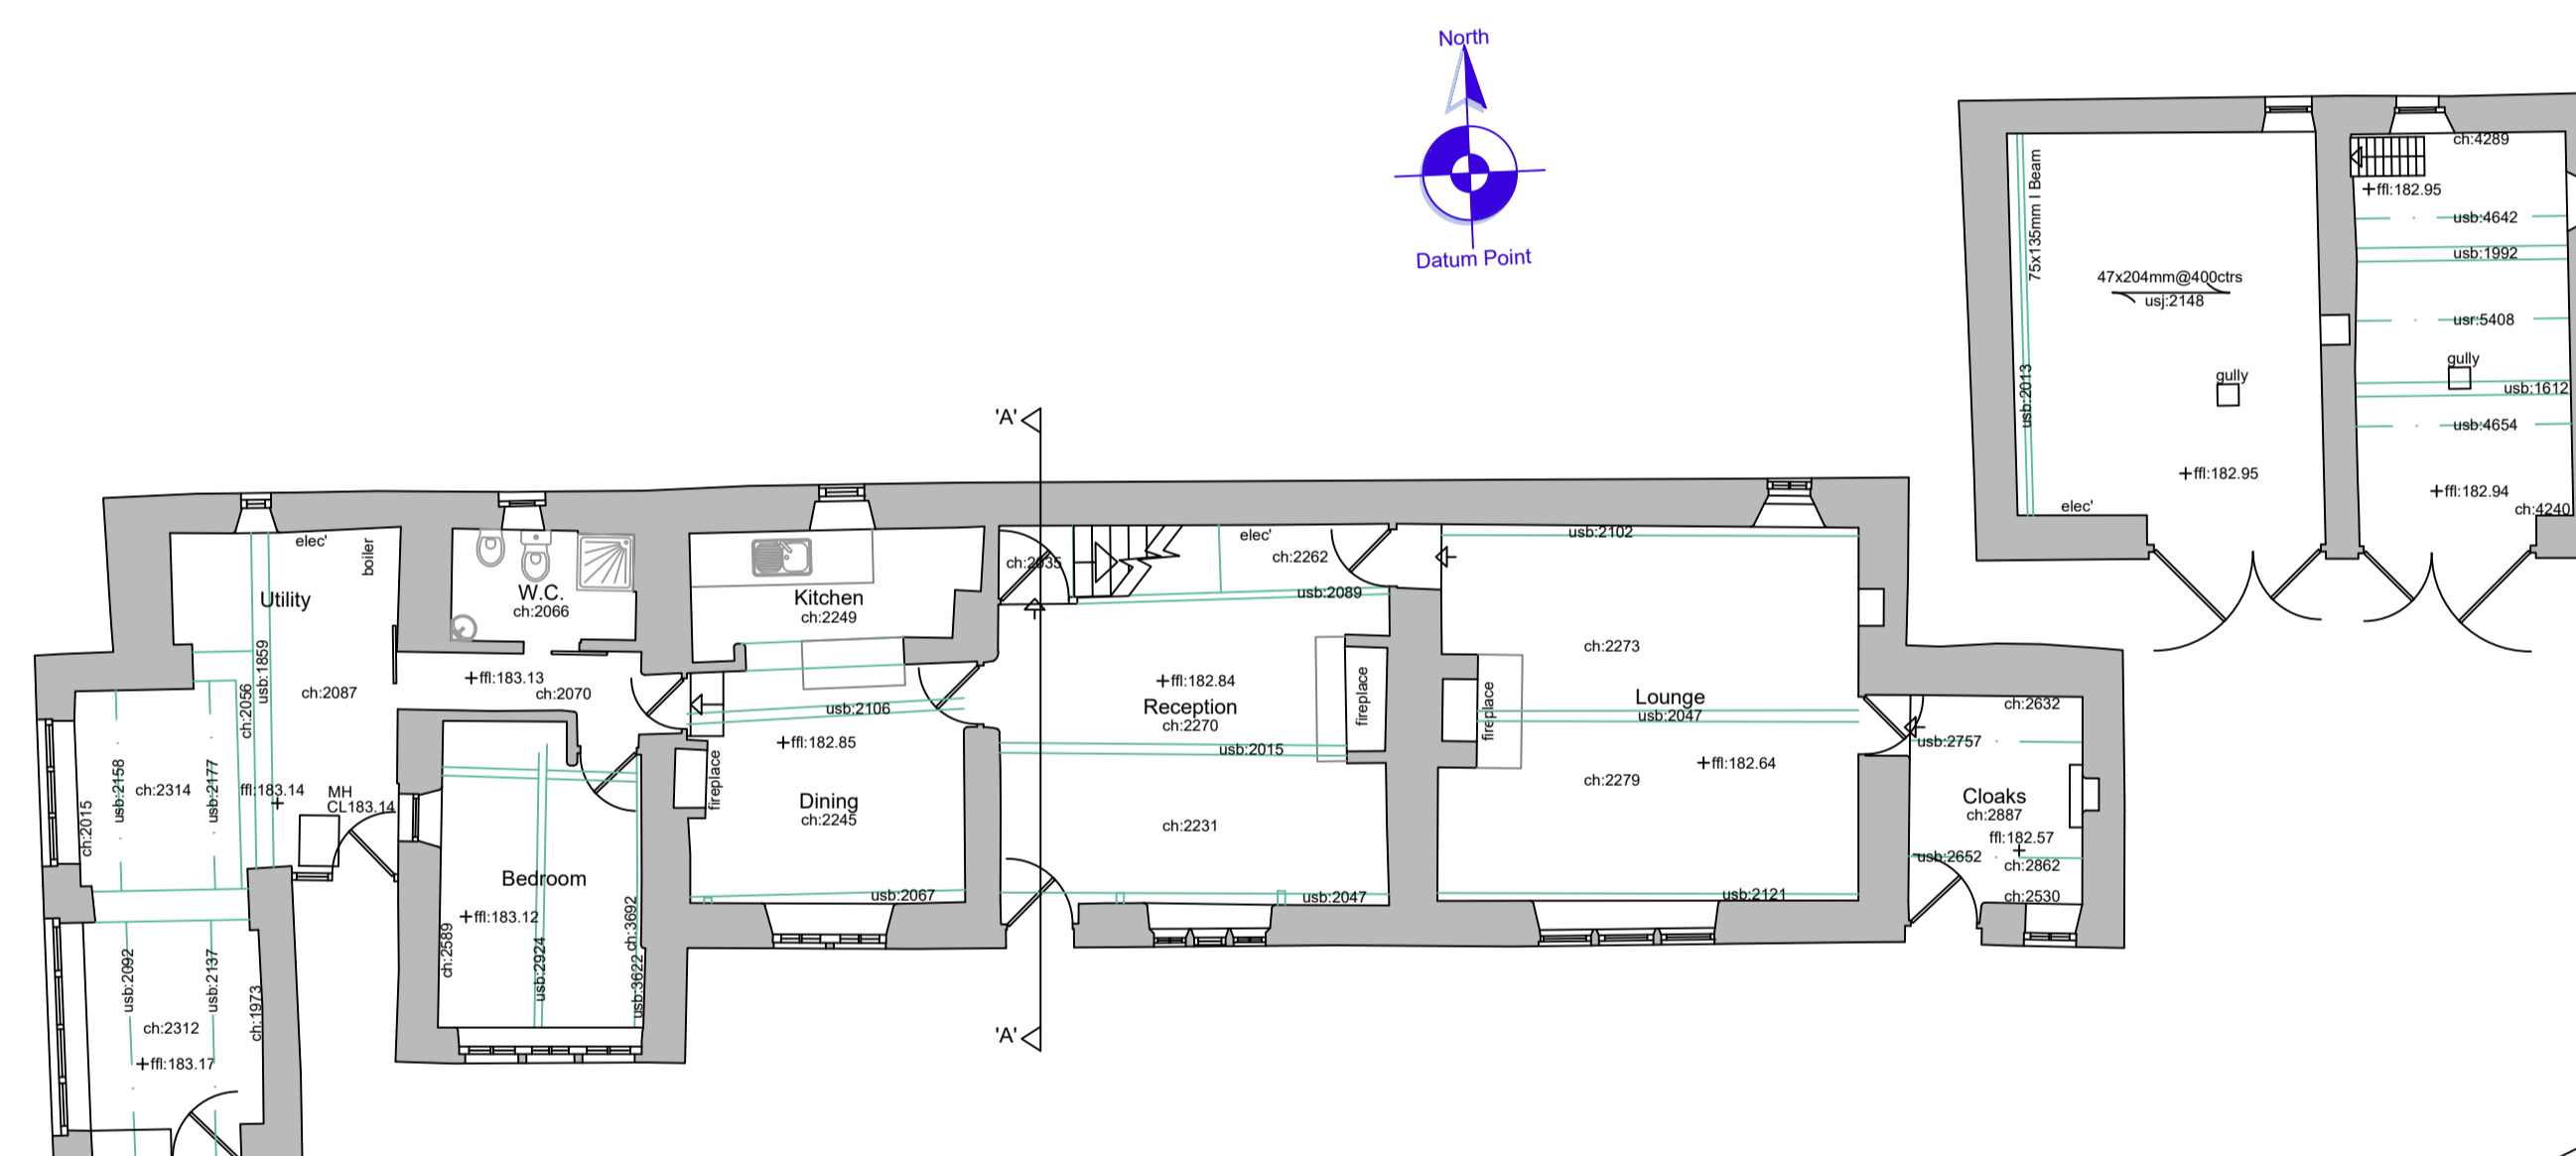

Ground Floor Plan

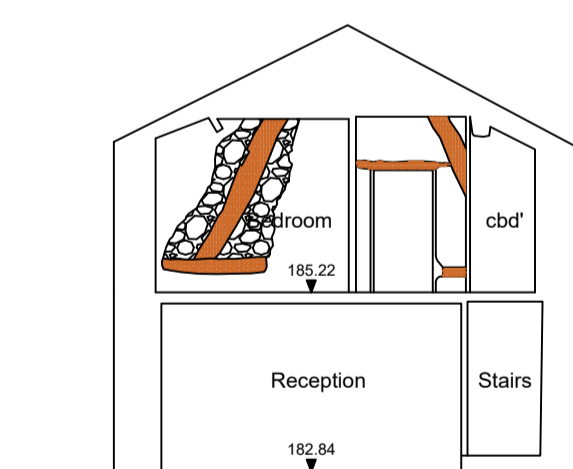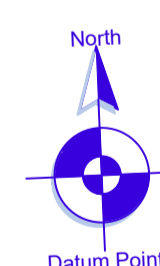

Section "A"- "A"
180.00m above OS Datum

Rev.0 Description. Issued



2 Berkshire Close | Wilpshire | Blackburn | Lancashire | BB1 9NG
tel 01254 614055 fax 01254 209754 e-mail sales@tricadsolutions.co.uk

Site Address
Thornbers
Slaidburn Road
Waddington BB7 3JJ

Project Description
Site Survey

Drawing Title
Existing Floor Plans
and Section

Scale	Date	Drawn By
1:100@A1	22/02/2017	MW/MD

Drawing Number

TRI-1926-02

