




South Elevation

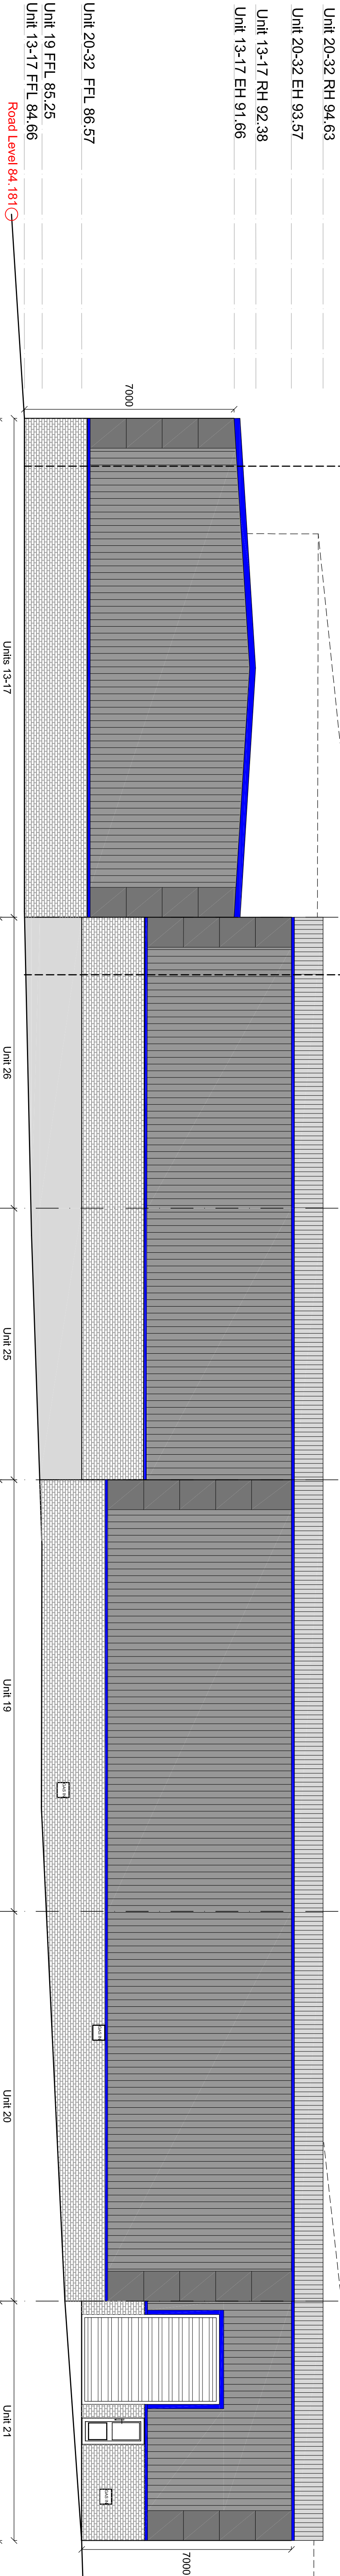


East Elevation

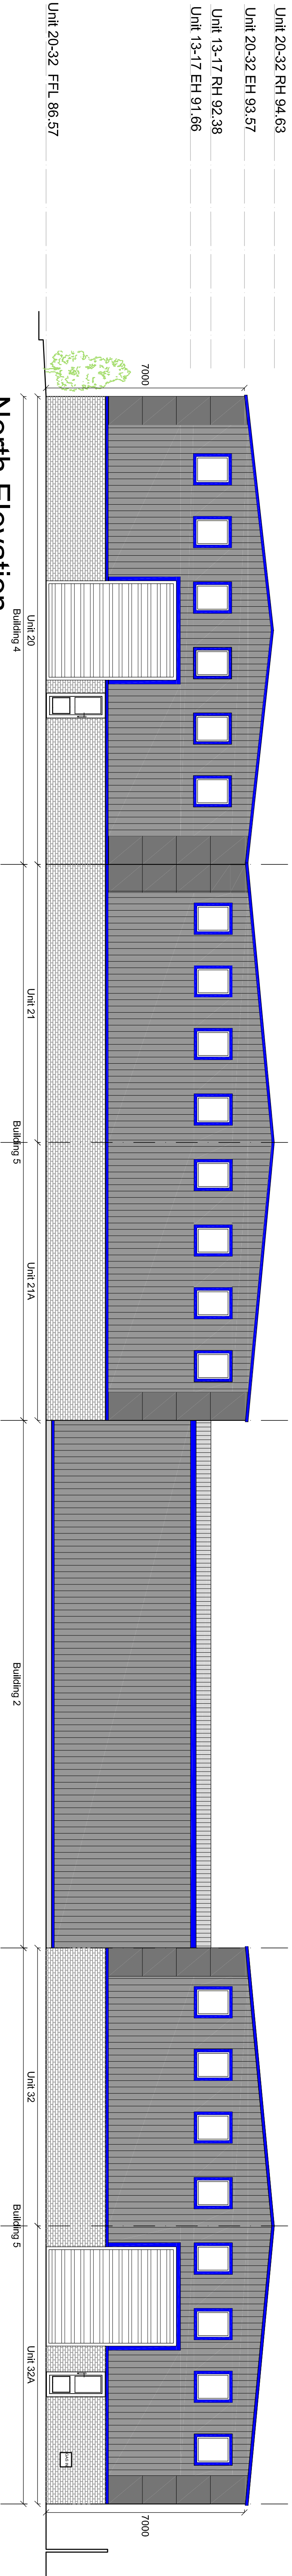


North Elevation

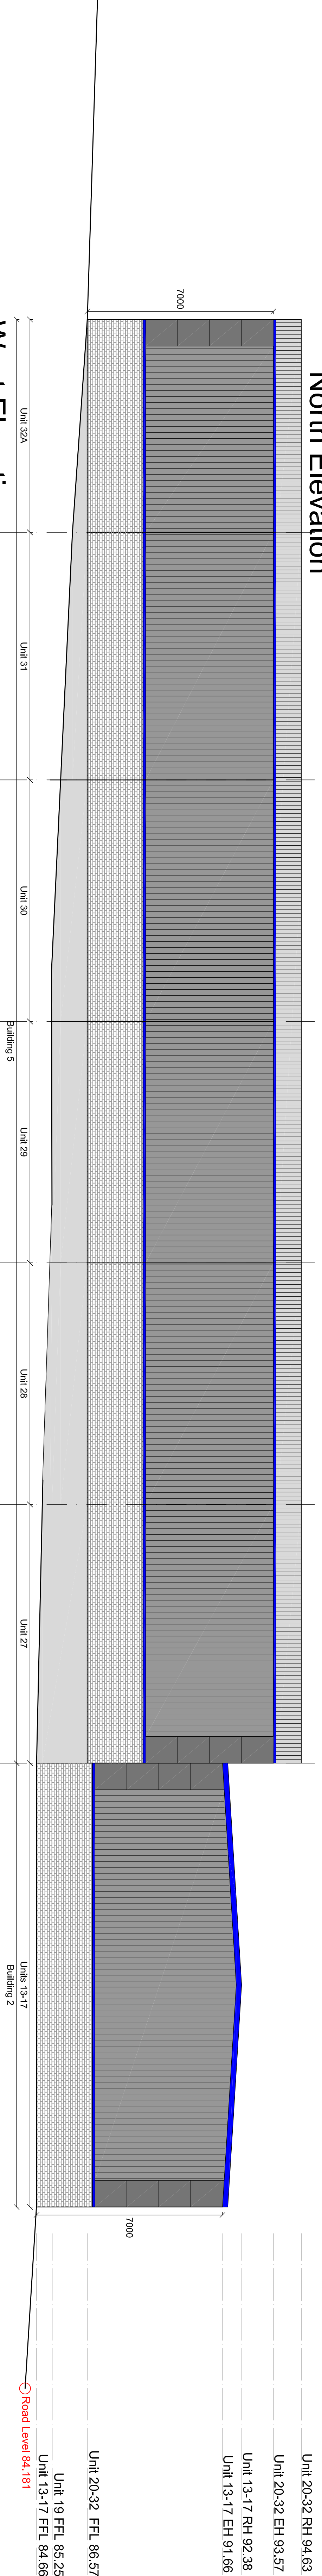

West Elevation

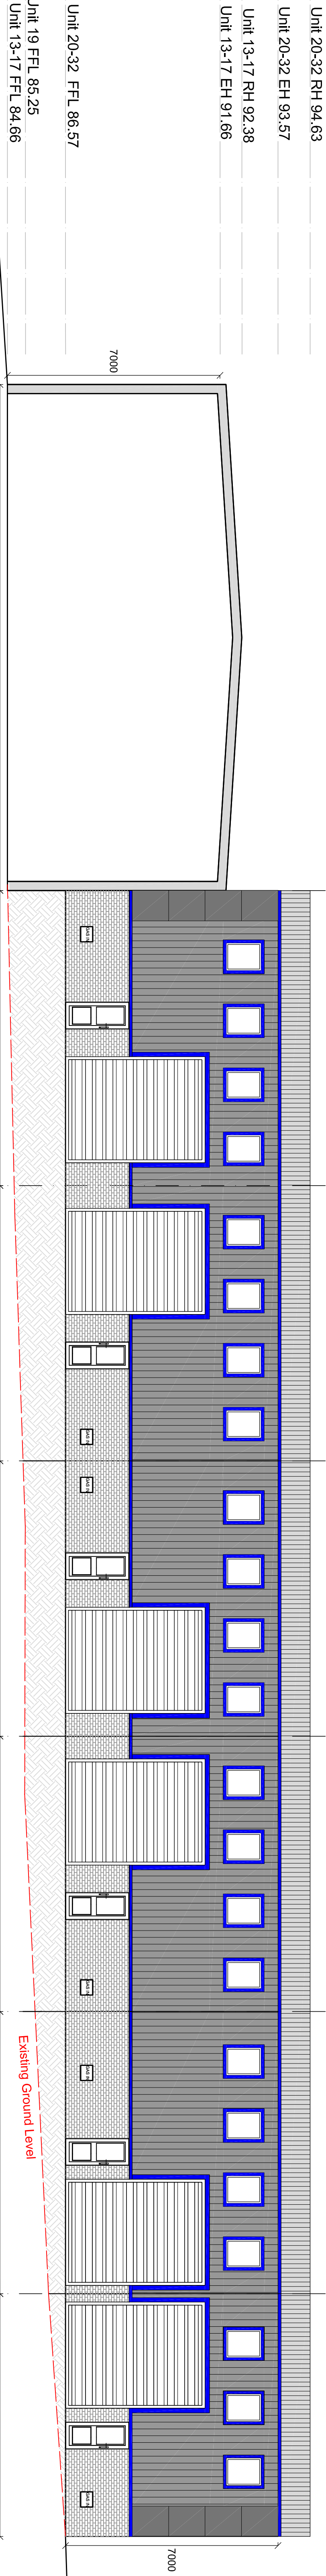

Internal Elevation A

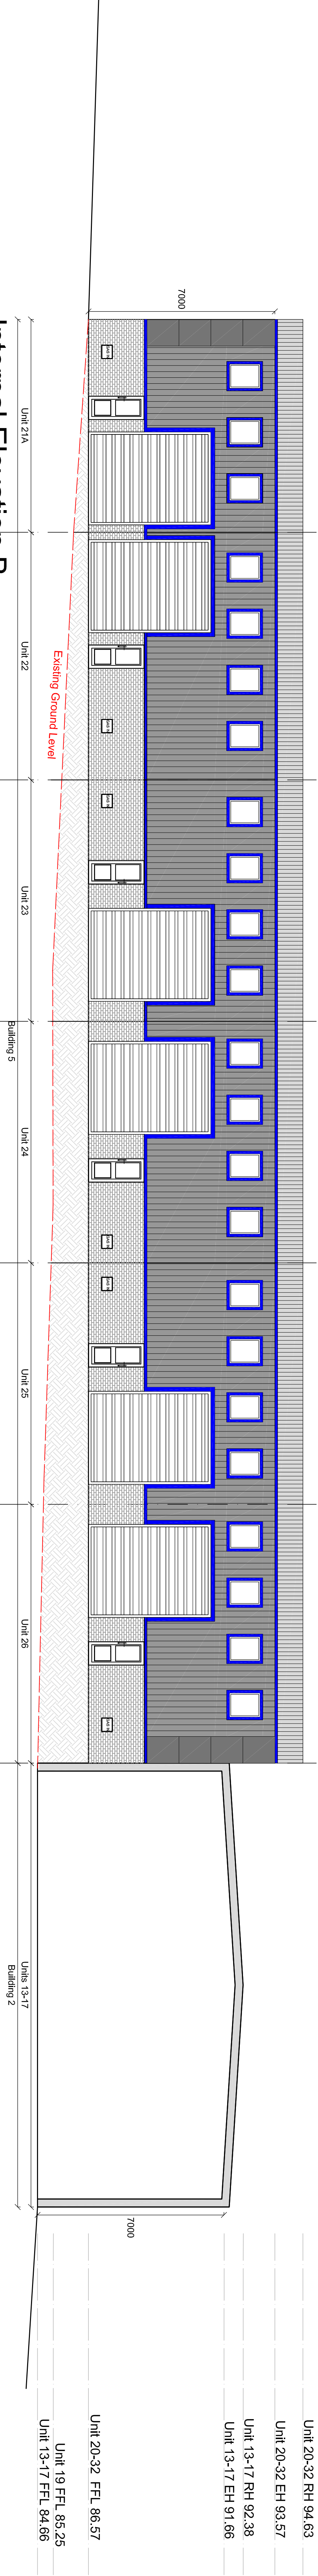

Internal Elevation B

Notes:

- All work is to be carried out to the latest current British standards Codes of Practice and recognised working practices.
- All work and materials should comply with Health and Safety legislation and to be approved by the Local Authority Planning / Building Control Officer.
- All dimensions are in millimetres unless where explicitly shown otherwise.
- The contractor should check and clarify all dimensions as work proceeds and notify the design team of any discrepancies.
- Do not scale off the drawings, if in doubt ask.
- Avalon Chartered Town Planning are not liable for work undertaken prior to Full Planning Consent and/or Building Regulations Approval

Avalon
Chartered Town Planning

Town Planning - Architectural Design - Building Regulations - Surveying
Phone: 01282 834834 Fax: 01282 451666
Web: www.avalon.co.uk Email: james@avalon.co.uk
2 Redley Business Centre, Redman Road, Burnley, Lancashire, BB10 2TY

PROPOSED ELEVATIONS
FOR BUILDING 4 & BUILDING 5

Site: Proposed Industrial Units
Lincoln Way
Gillfere
BB7 1OD

Client: James Alpe

Date: 01.03.18 **Scale:** 1:100 @ A0

Project No: ALP/19 Dwg 04 **Drawn:** DS

Amendments: