


Notes
 This drawing is the property of The Intelligent Design Centre Ltd and copyright is reserved by them. This drawing is not to be copied or disclosed by or to any unauthorised persons without the prior written consent of The Intelligent Design Centre Ltd.

Do not scale from this drawing.


All dimensions are to be checked on site prior to construction, manufacture of any components and ordering of materials and equipment.

Any discrepancies are to be reported to the architect for clarification.

All materials and workmanship to be in accordance with the current British Standards and codes of practice.

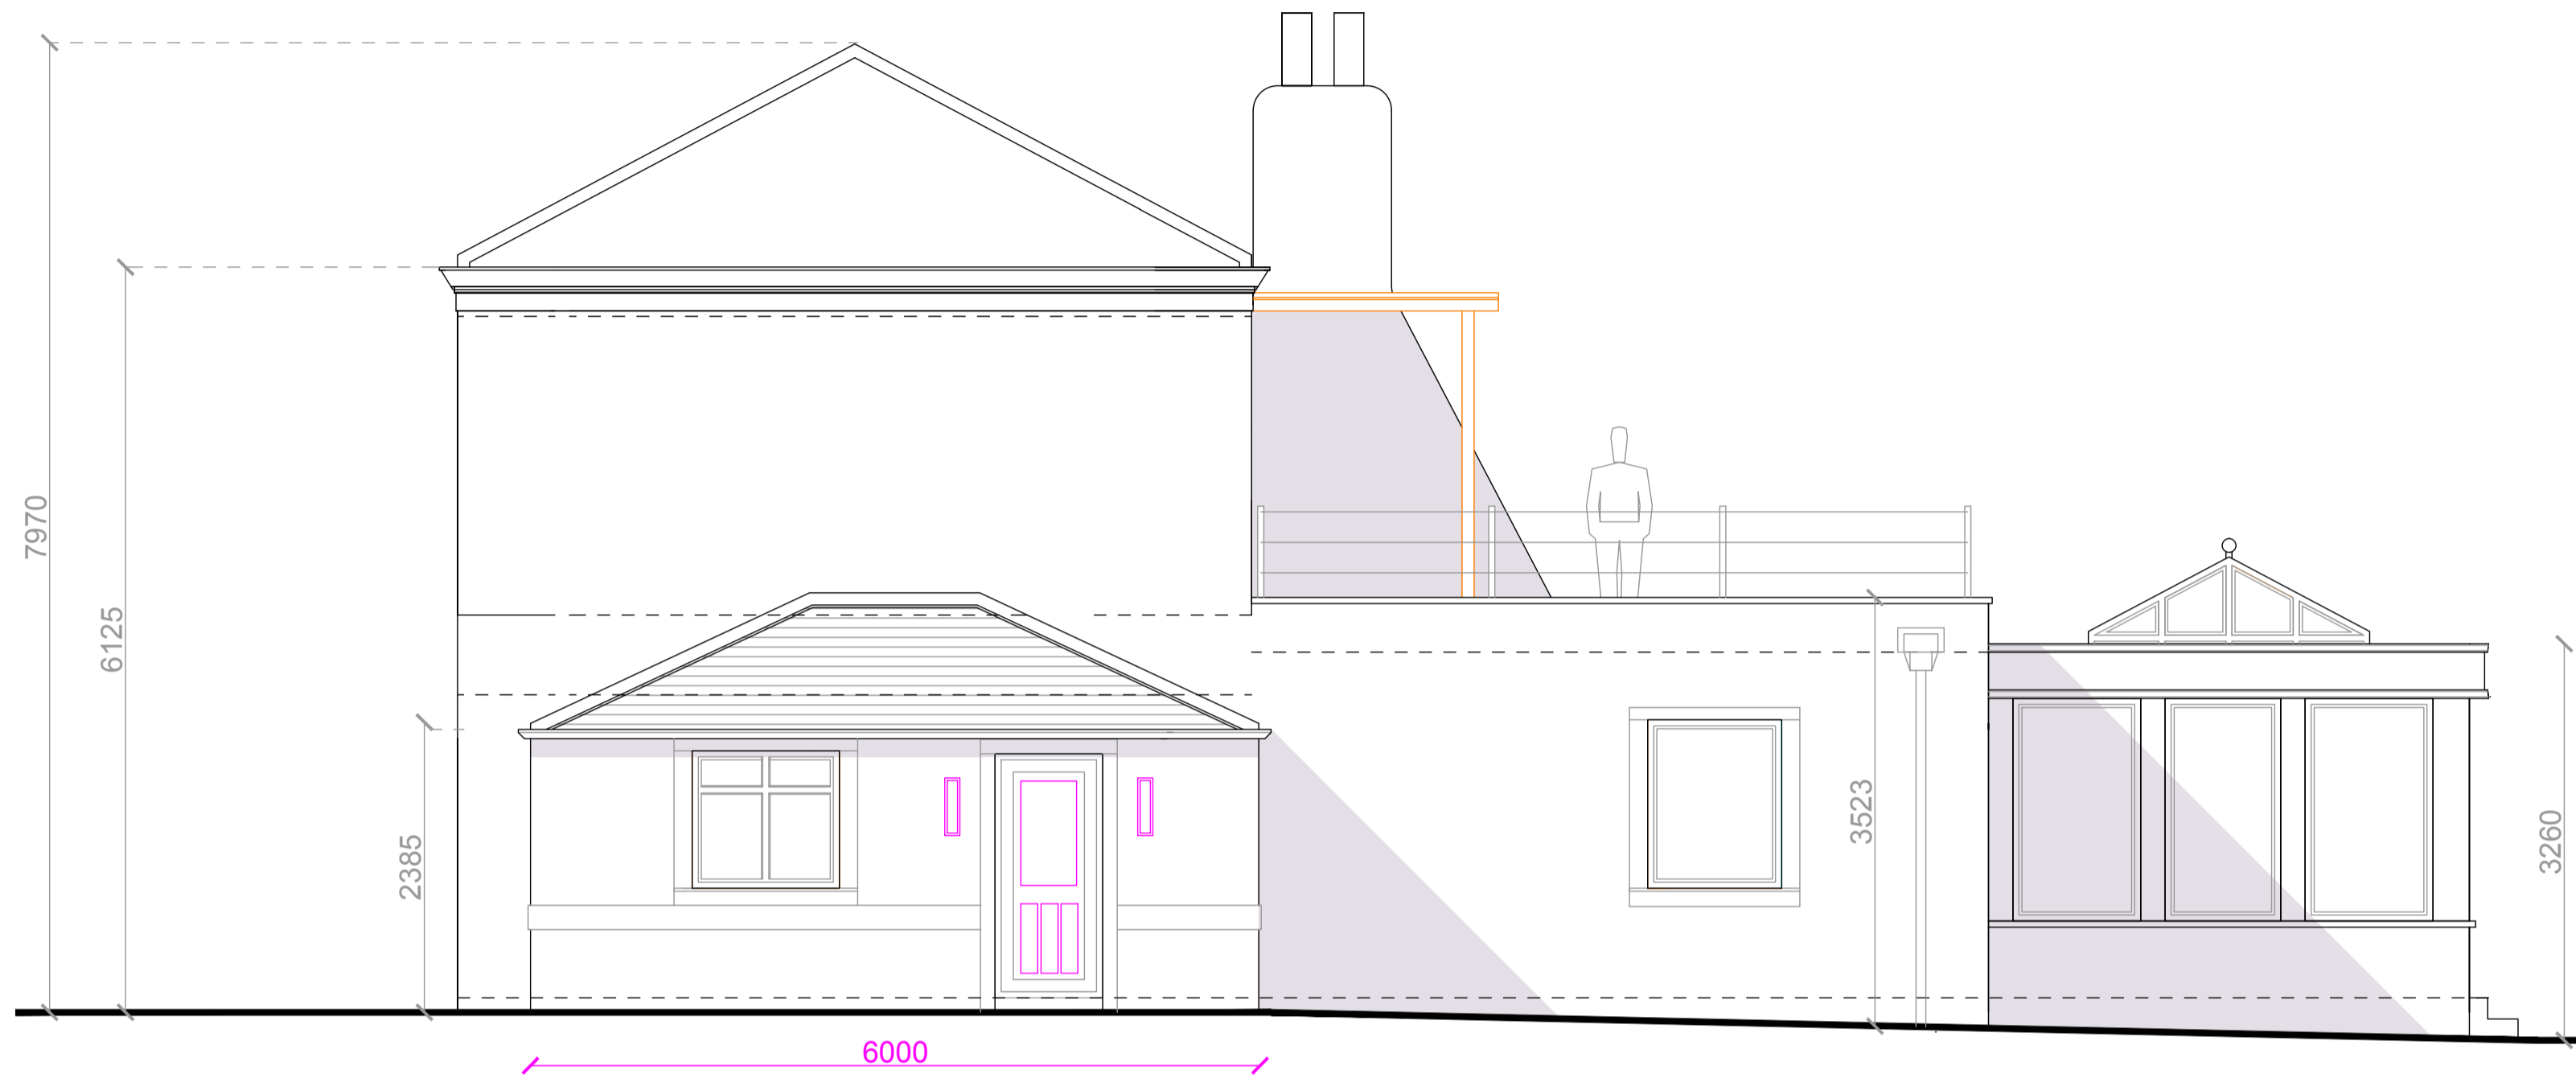


Side Elevation

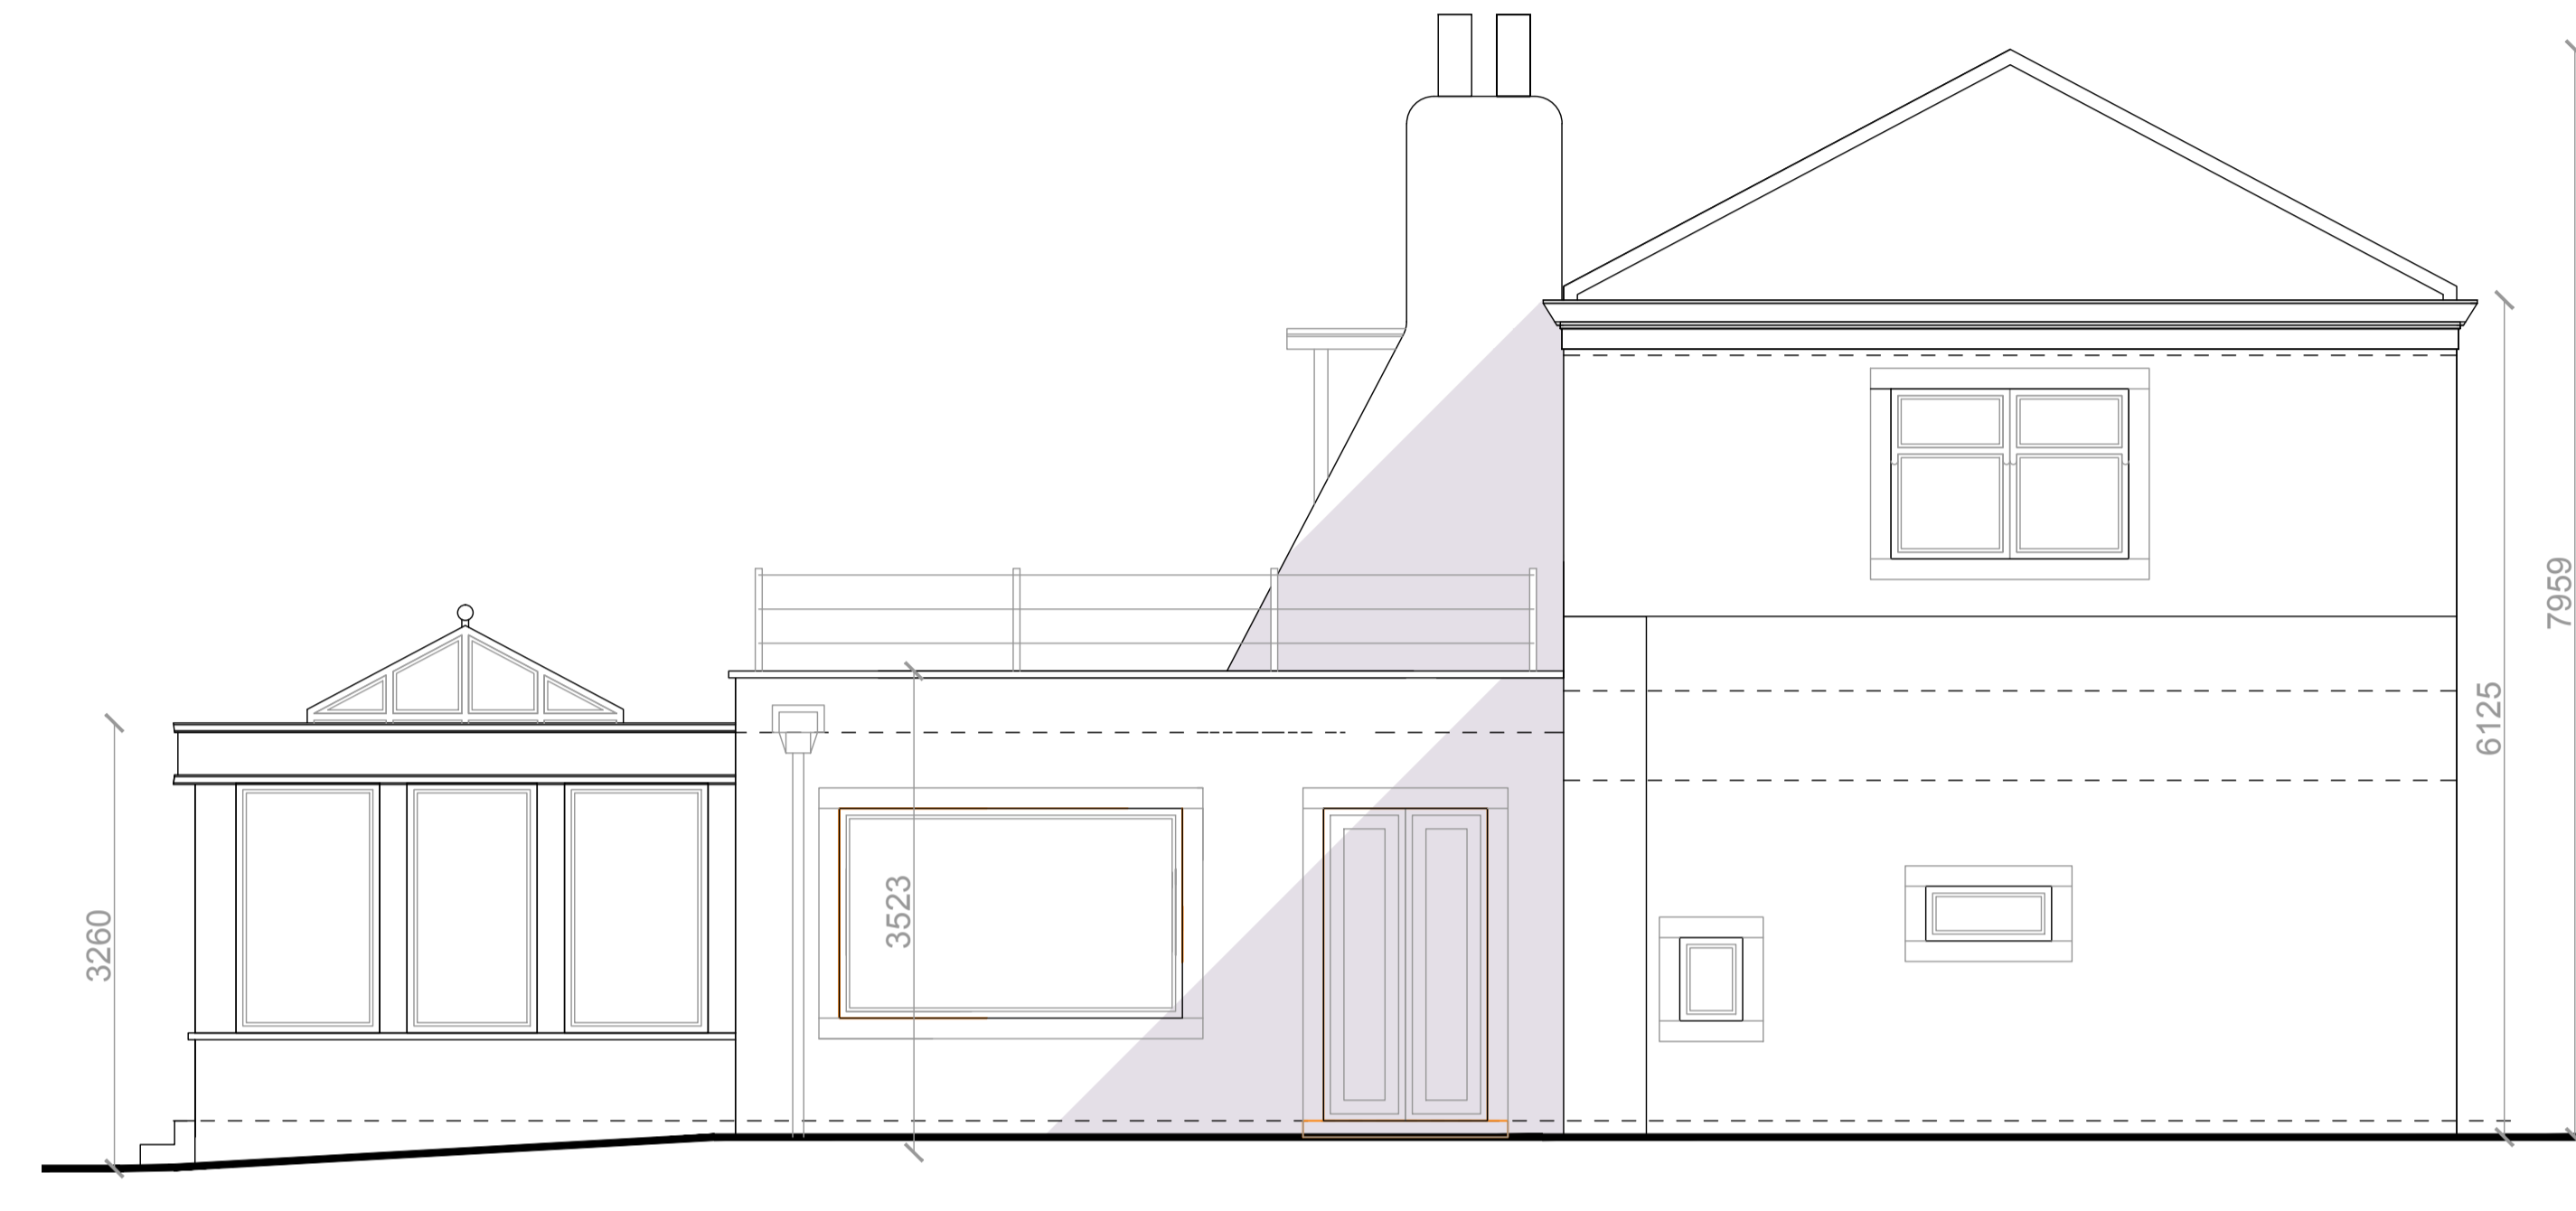

Side Elevation



Front Elevation

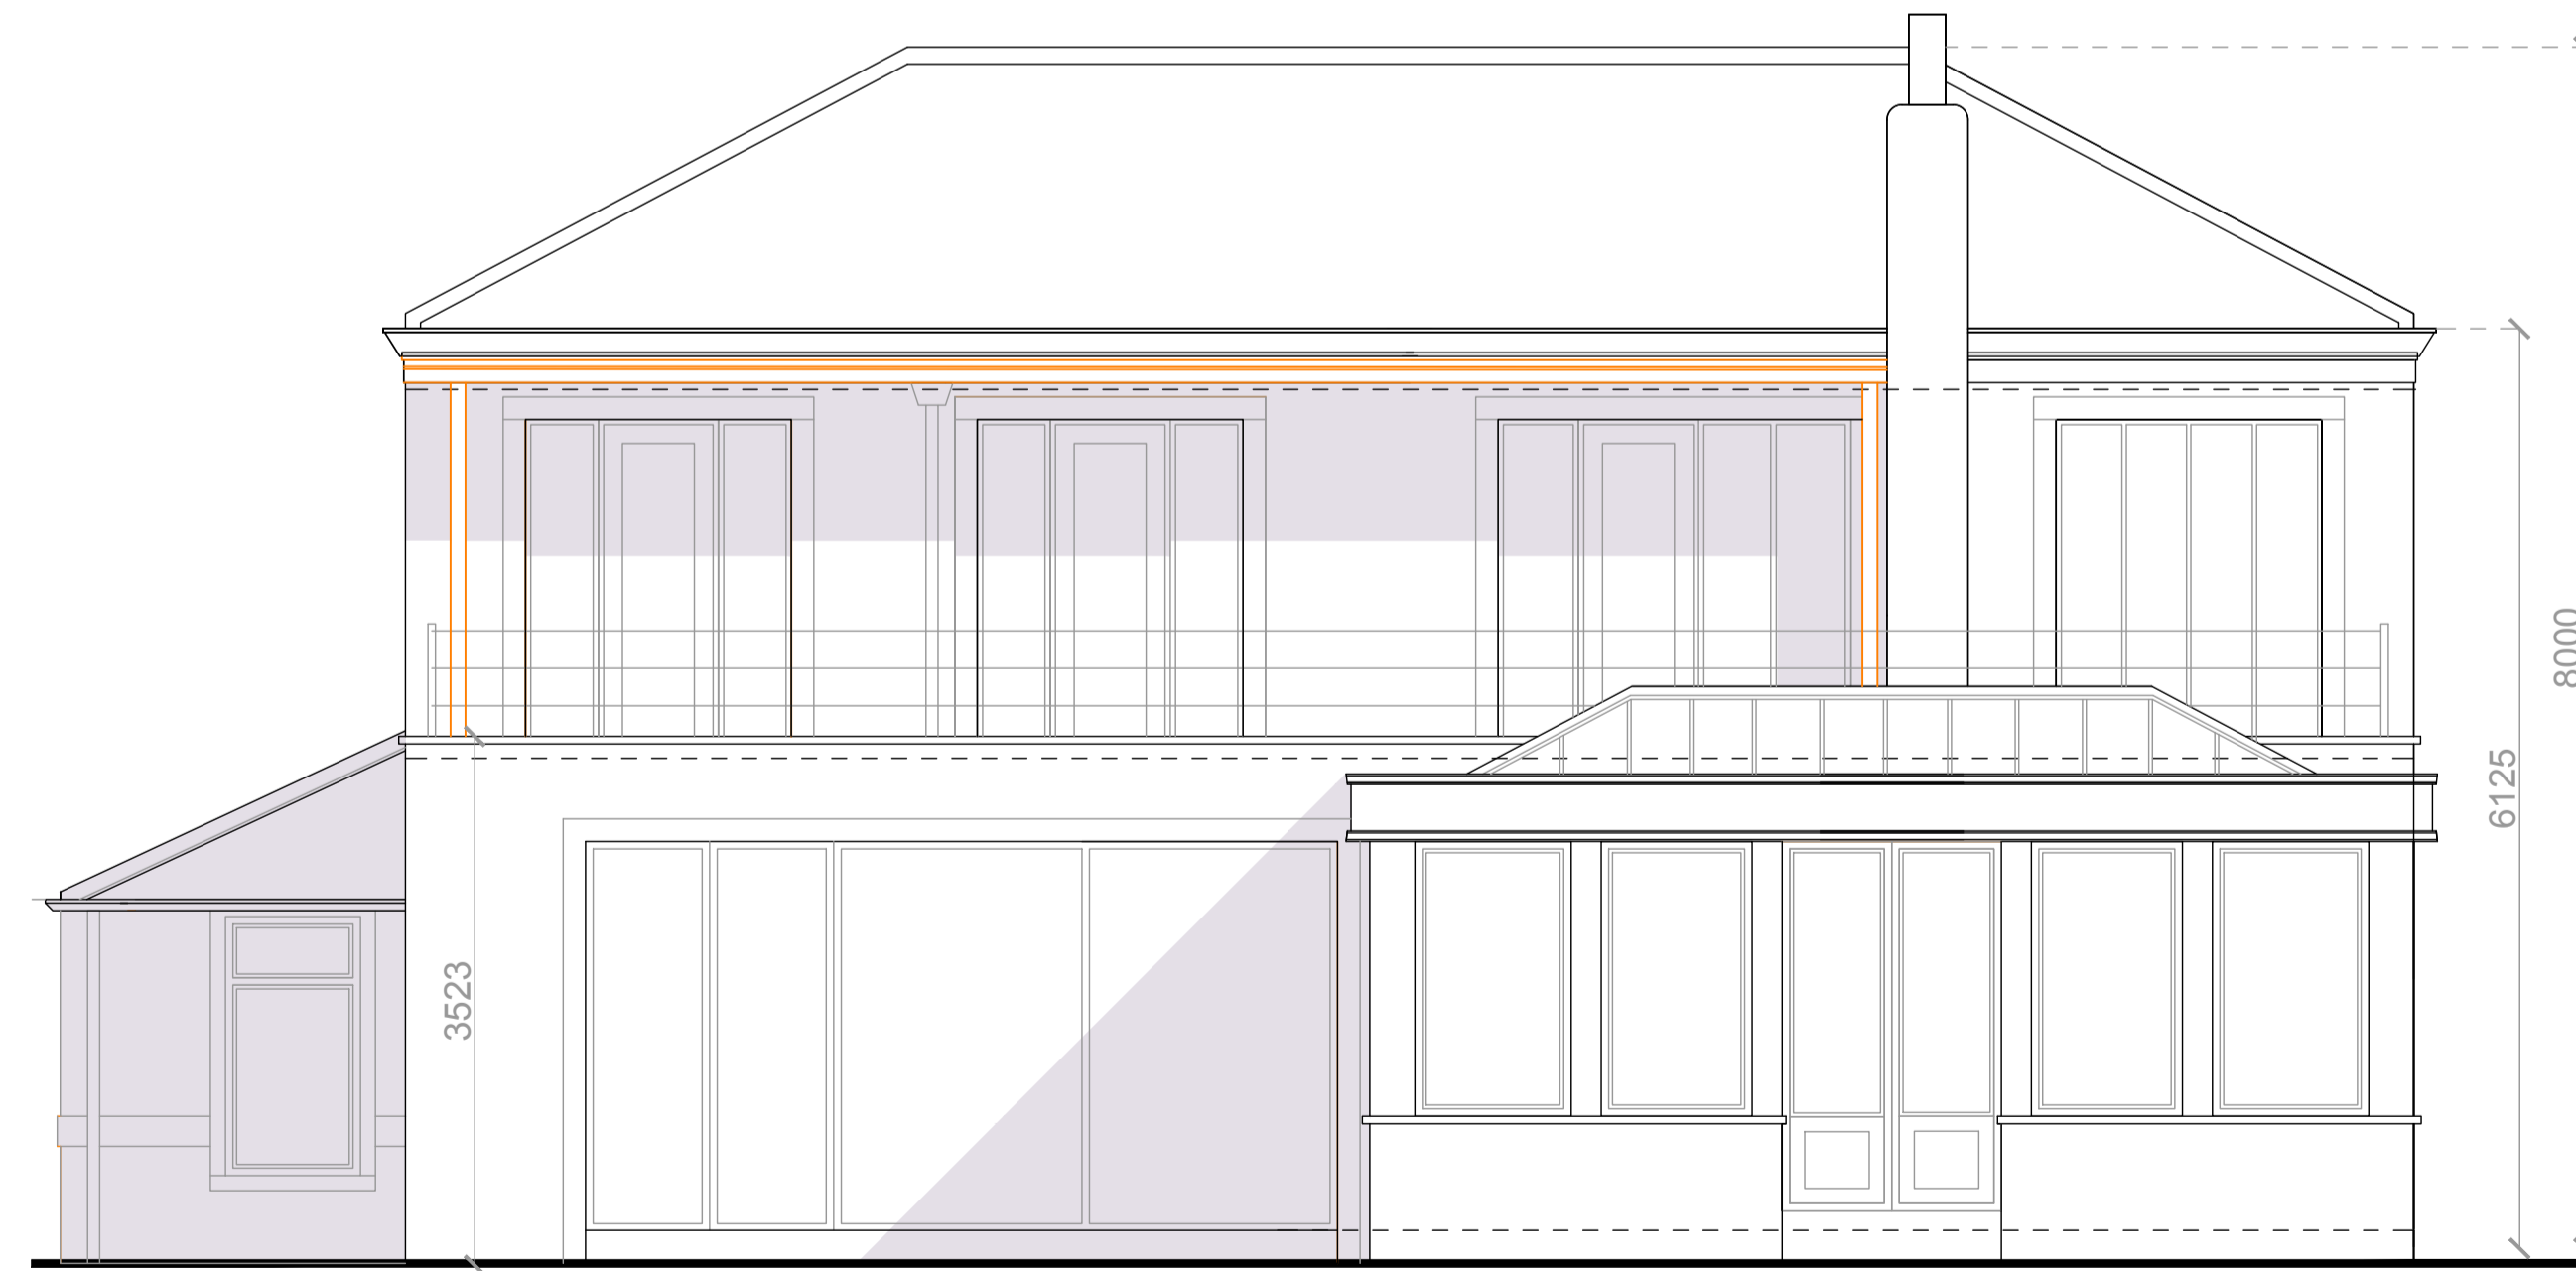

Rear Elevation

Rev	Date	Drawn by	Comments

Client
Mr & Mrs Blenkinship
 Project
The Coach House, Waddington

Drawing
PROPOSED ELEVATIONS OPTION 14
 Date
 March 2018
 Drawn by
 JNP/HA/MZ
 Scales
 1:50 @ A1

Job No - Dwg No - Rev
17087-20-C