

Notes

This drawing is the property of The Intelligent Design Centre Ltd and copyright is reserved by them. This drawing is not to be copied or disclosed by or to any unauthorised persons without the prior consent of The Intelligent Design Centre Ltd.

Do not scale from this drawing.


All dimensions are to be checked on site prior to construction, manufacture of any components and ordering of materials and equipment.

Any discrepancies are to be reported to the architect for clarification.

All materials and workmanship to be in accordance with the current British Standards and codes of practice.



Side Elevation

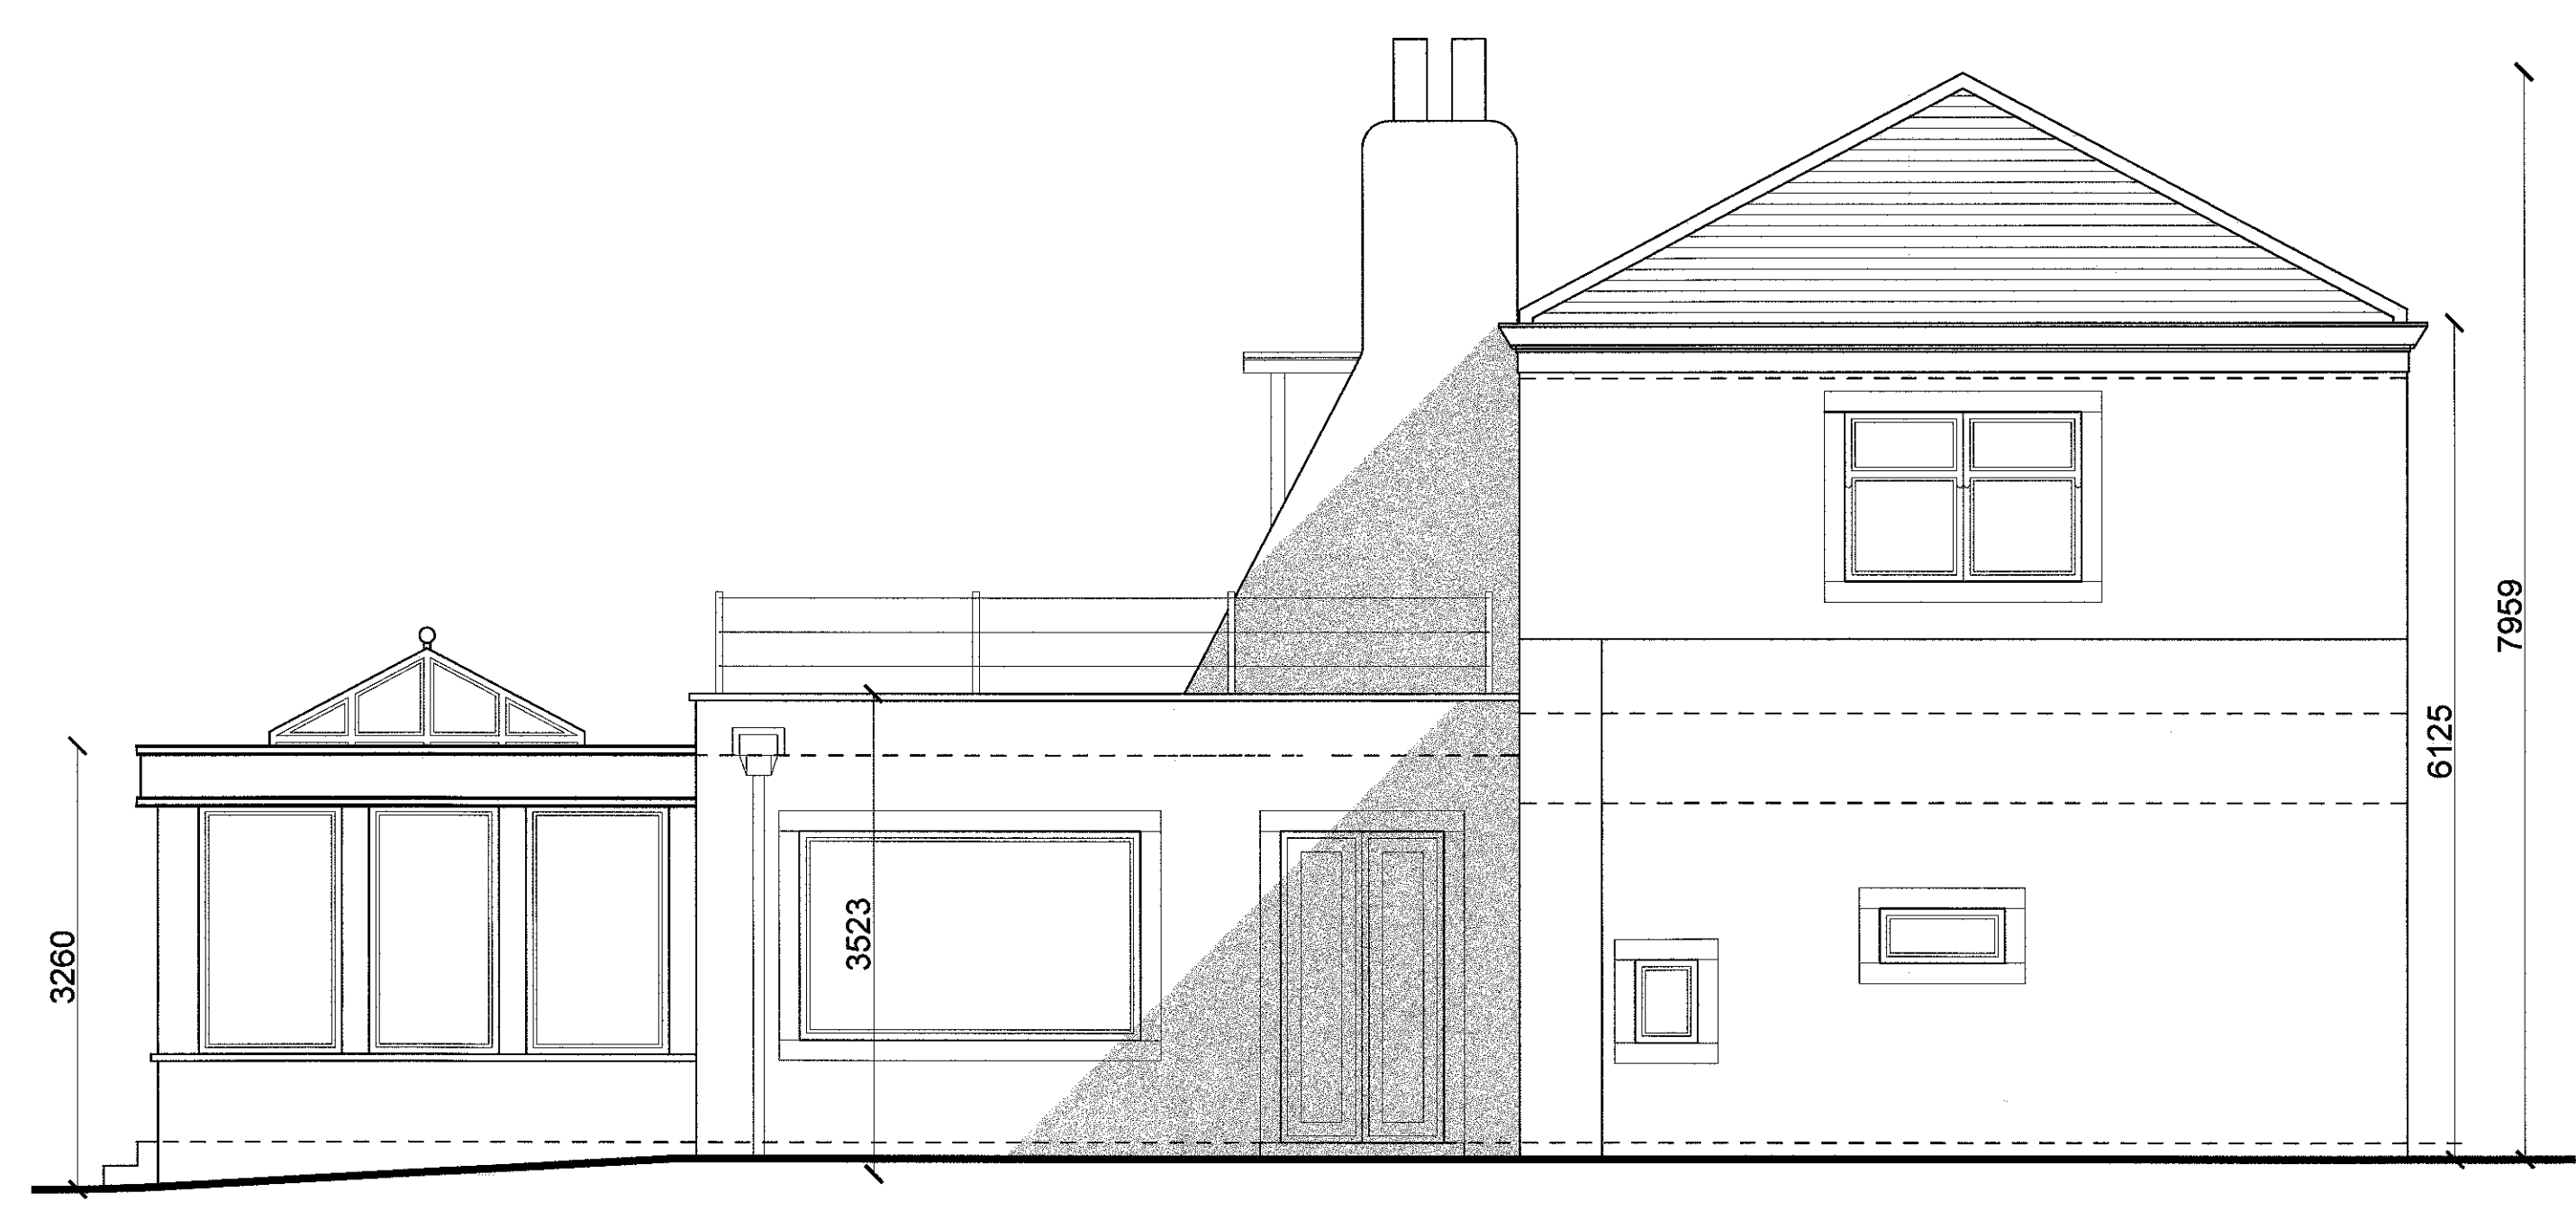

Side Elevation



Front Elevation



Rear Elevation

Rev	Date	Drawn by	Comments
Client			
Mr & Mrs Blenkinship			
Project			
The Coach House, Waddington			
Drawing			
PROPOSED ELEVATIONS			
Date	Drawn by	Scales	
March 2018	JNP/HAMZ	1:50 @ A1	
Job No - Dwg No - Rev			
17087-20-A			