


Ground Floor Plan

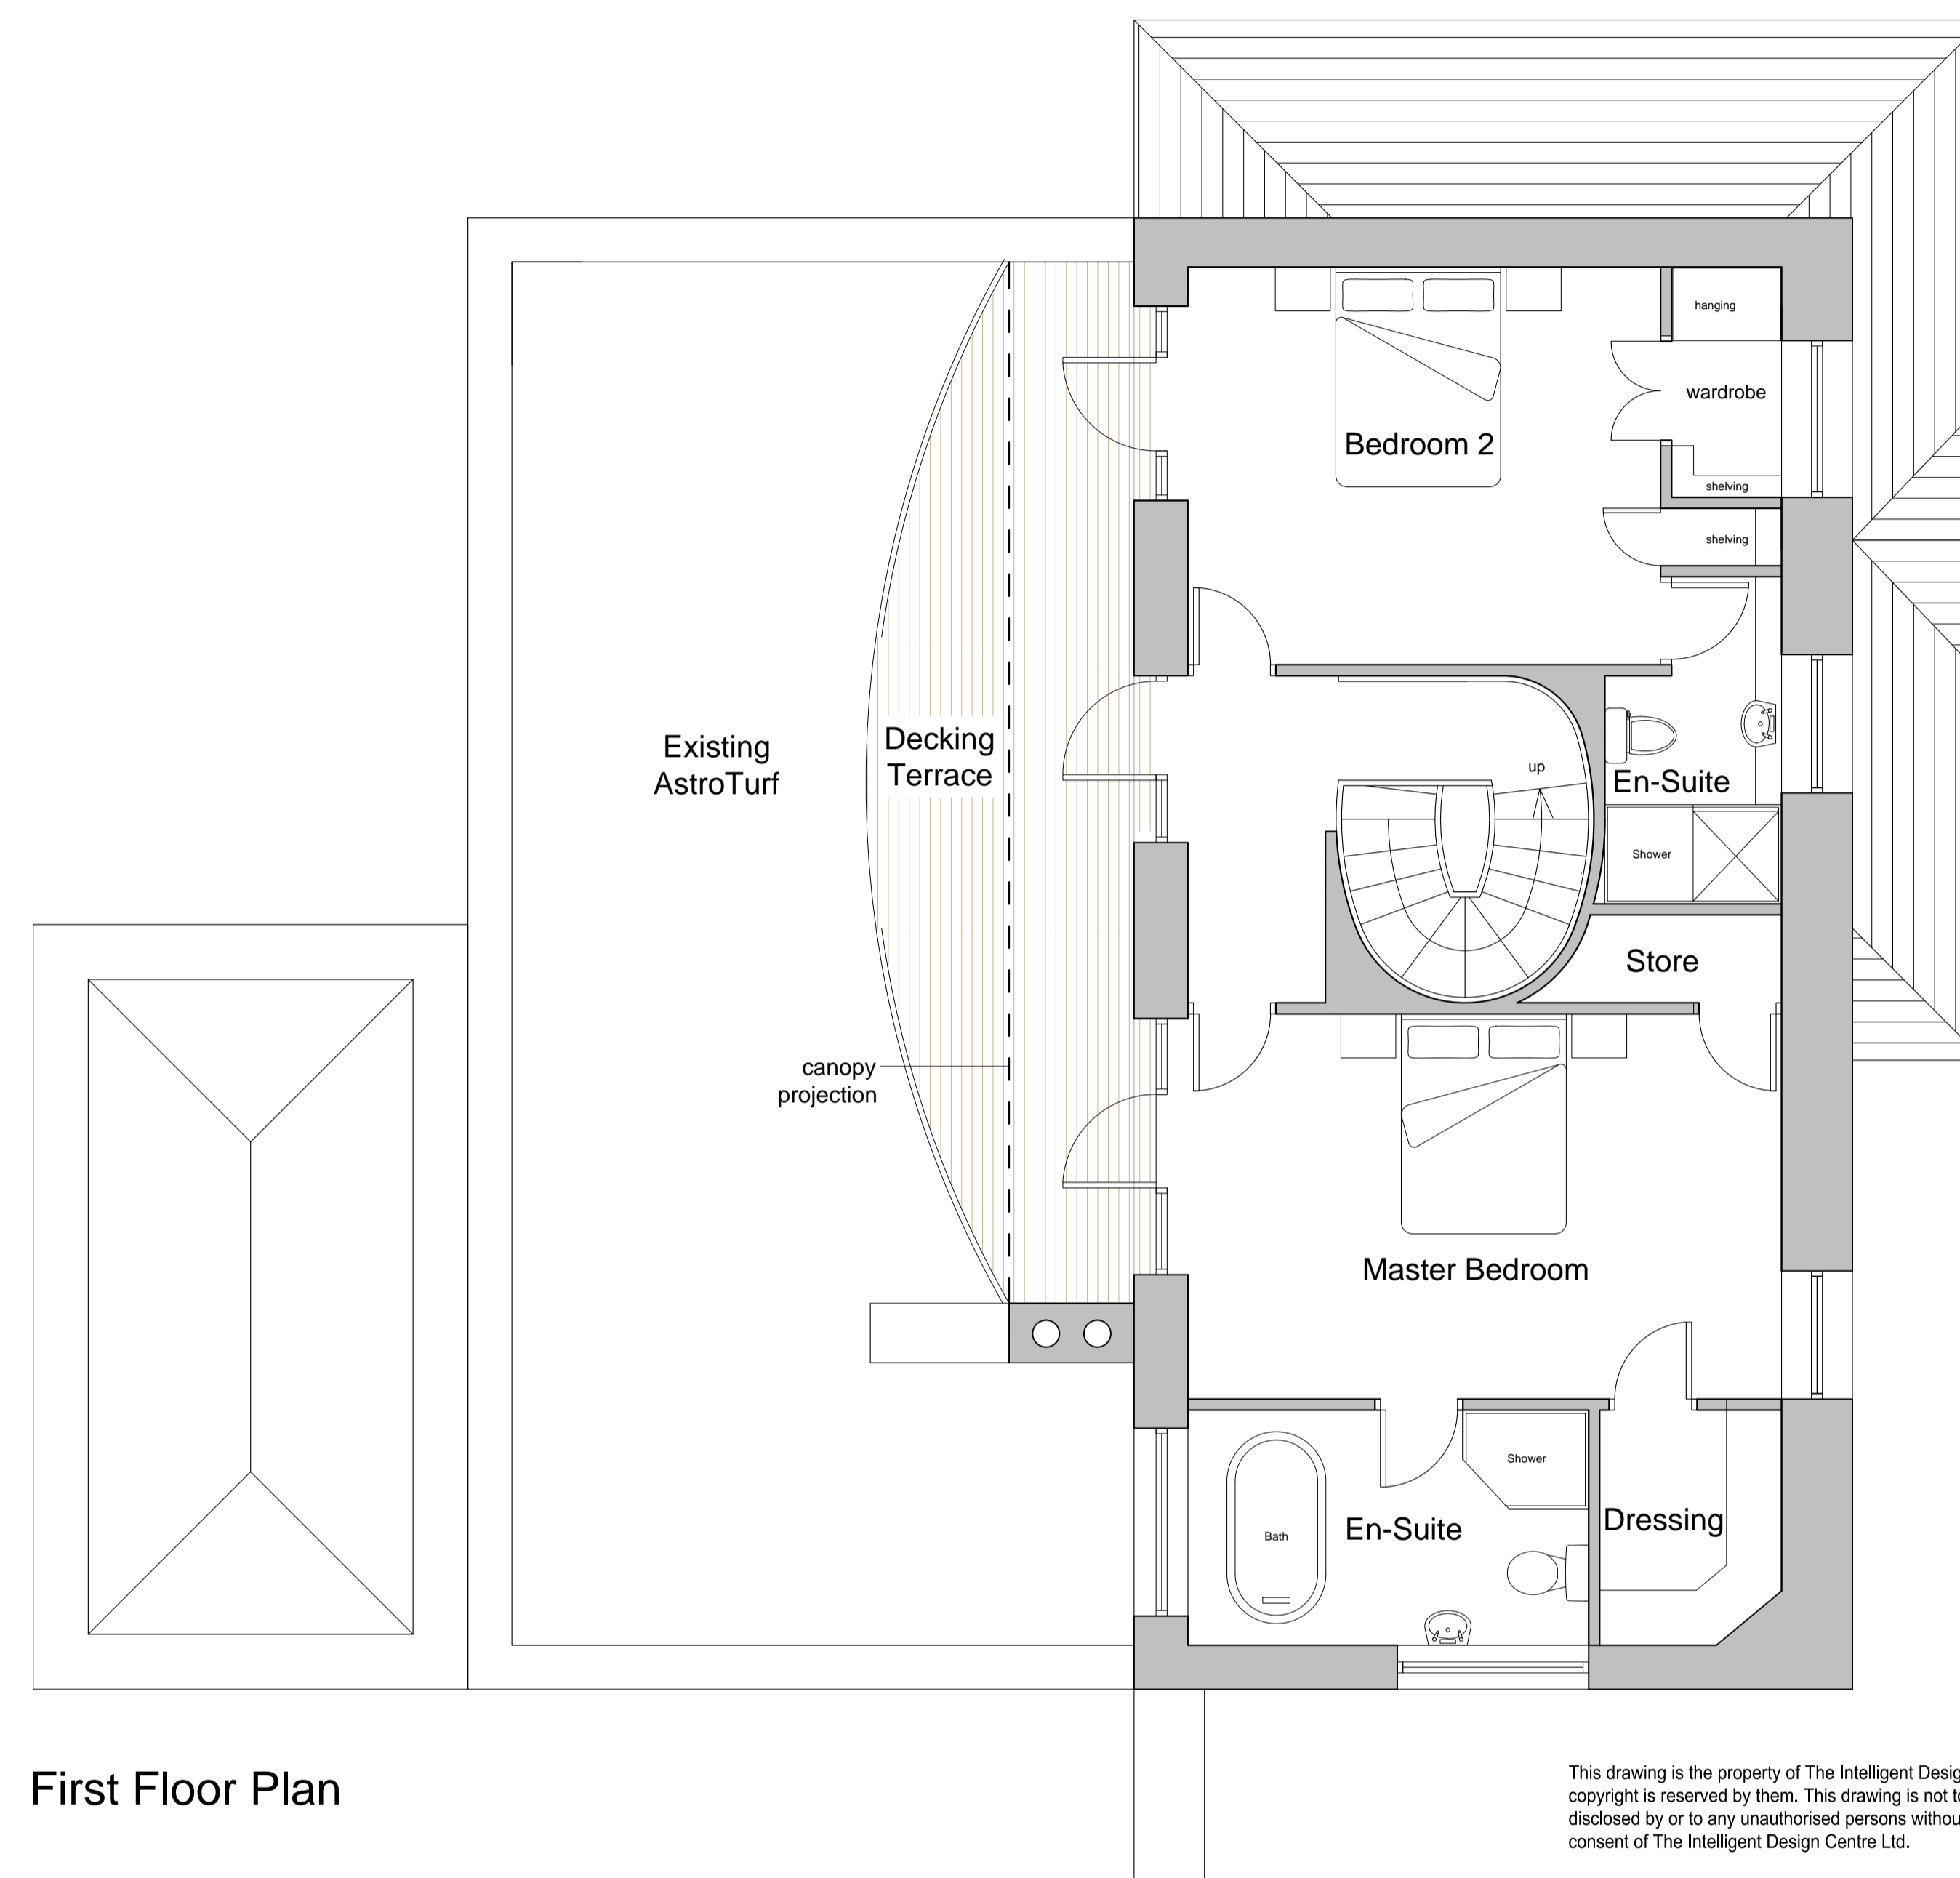

First Floor Plan

This drawing is the property of The Intelligent Design Centre Ltd and copyright is reserved by them. This drawing is not to be copied or disclosed by or to any unauthorised persons without the prior written consent of The Intelligent Design Centre Ltd.

Do not scale from this drawing.

All dimensions are to be checked on site prior to construction, manufacture of any components and ordering of materials and equipment.

Any discrepancies are to be reported to the architect for clarification.

All materials and workmanship to be in accordance with the current British Standards and codes of practice.

Rev Date Drawn by Comments

Client
Mr & Mrs Blenkinship
 Project
The Coach House, Waddington

Drawing
PROPOSED PLANS
 Date February 2018 Drawn by JNP/HA/MZ Scales 1:50 @ A1

Job No - Dwg No - Rev

17087-15-B

The Intelligent Design Centre
Creative thinking in architecture, engineering and the built environment
 5-11 Eagle Street Accrington Lancashire BB5 1LN
 T 01254 232007 F 01254 392193 E info@idc.co.uk W intelligentdesigncentre.co.uk

