


This drawing is the property of The Intelligent Design Centre Ltd and copyright is reserved by them. This drawing is not to be copied or disclosed by or to any unauthorised persons without the prior written consent of The Intelligent Design Centre Ltd.

Do not scale from this drawing.

All dimensions are to be checked on site prior to construction, manufacture of any components and ordering of materials and equipment.

Any discrepancies are to be reported to the architect for clarification.

All materials and workmanship to be in accordance with the current British Standards and codes of practice.

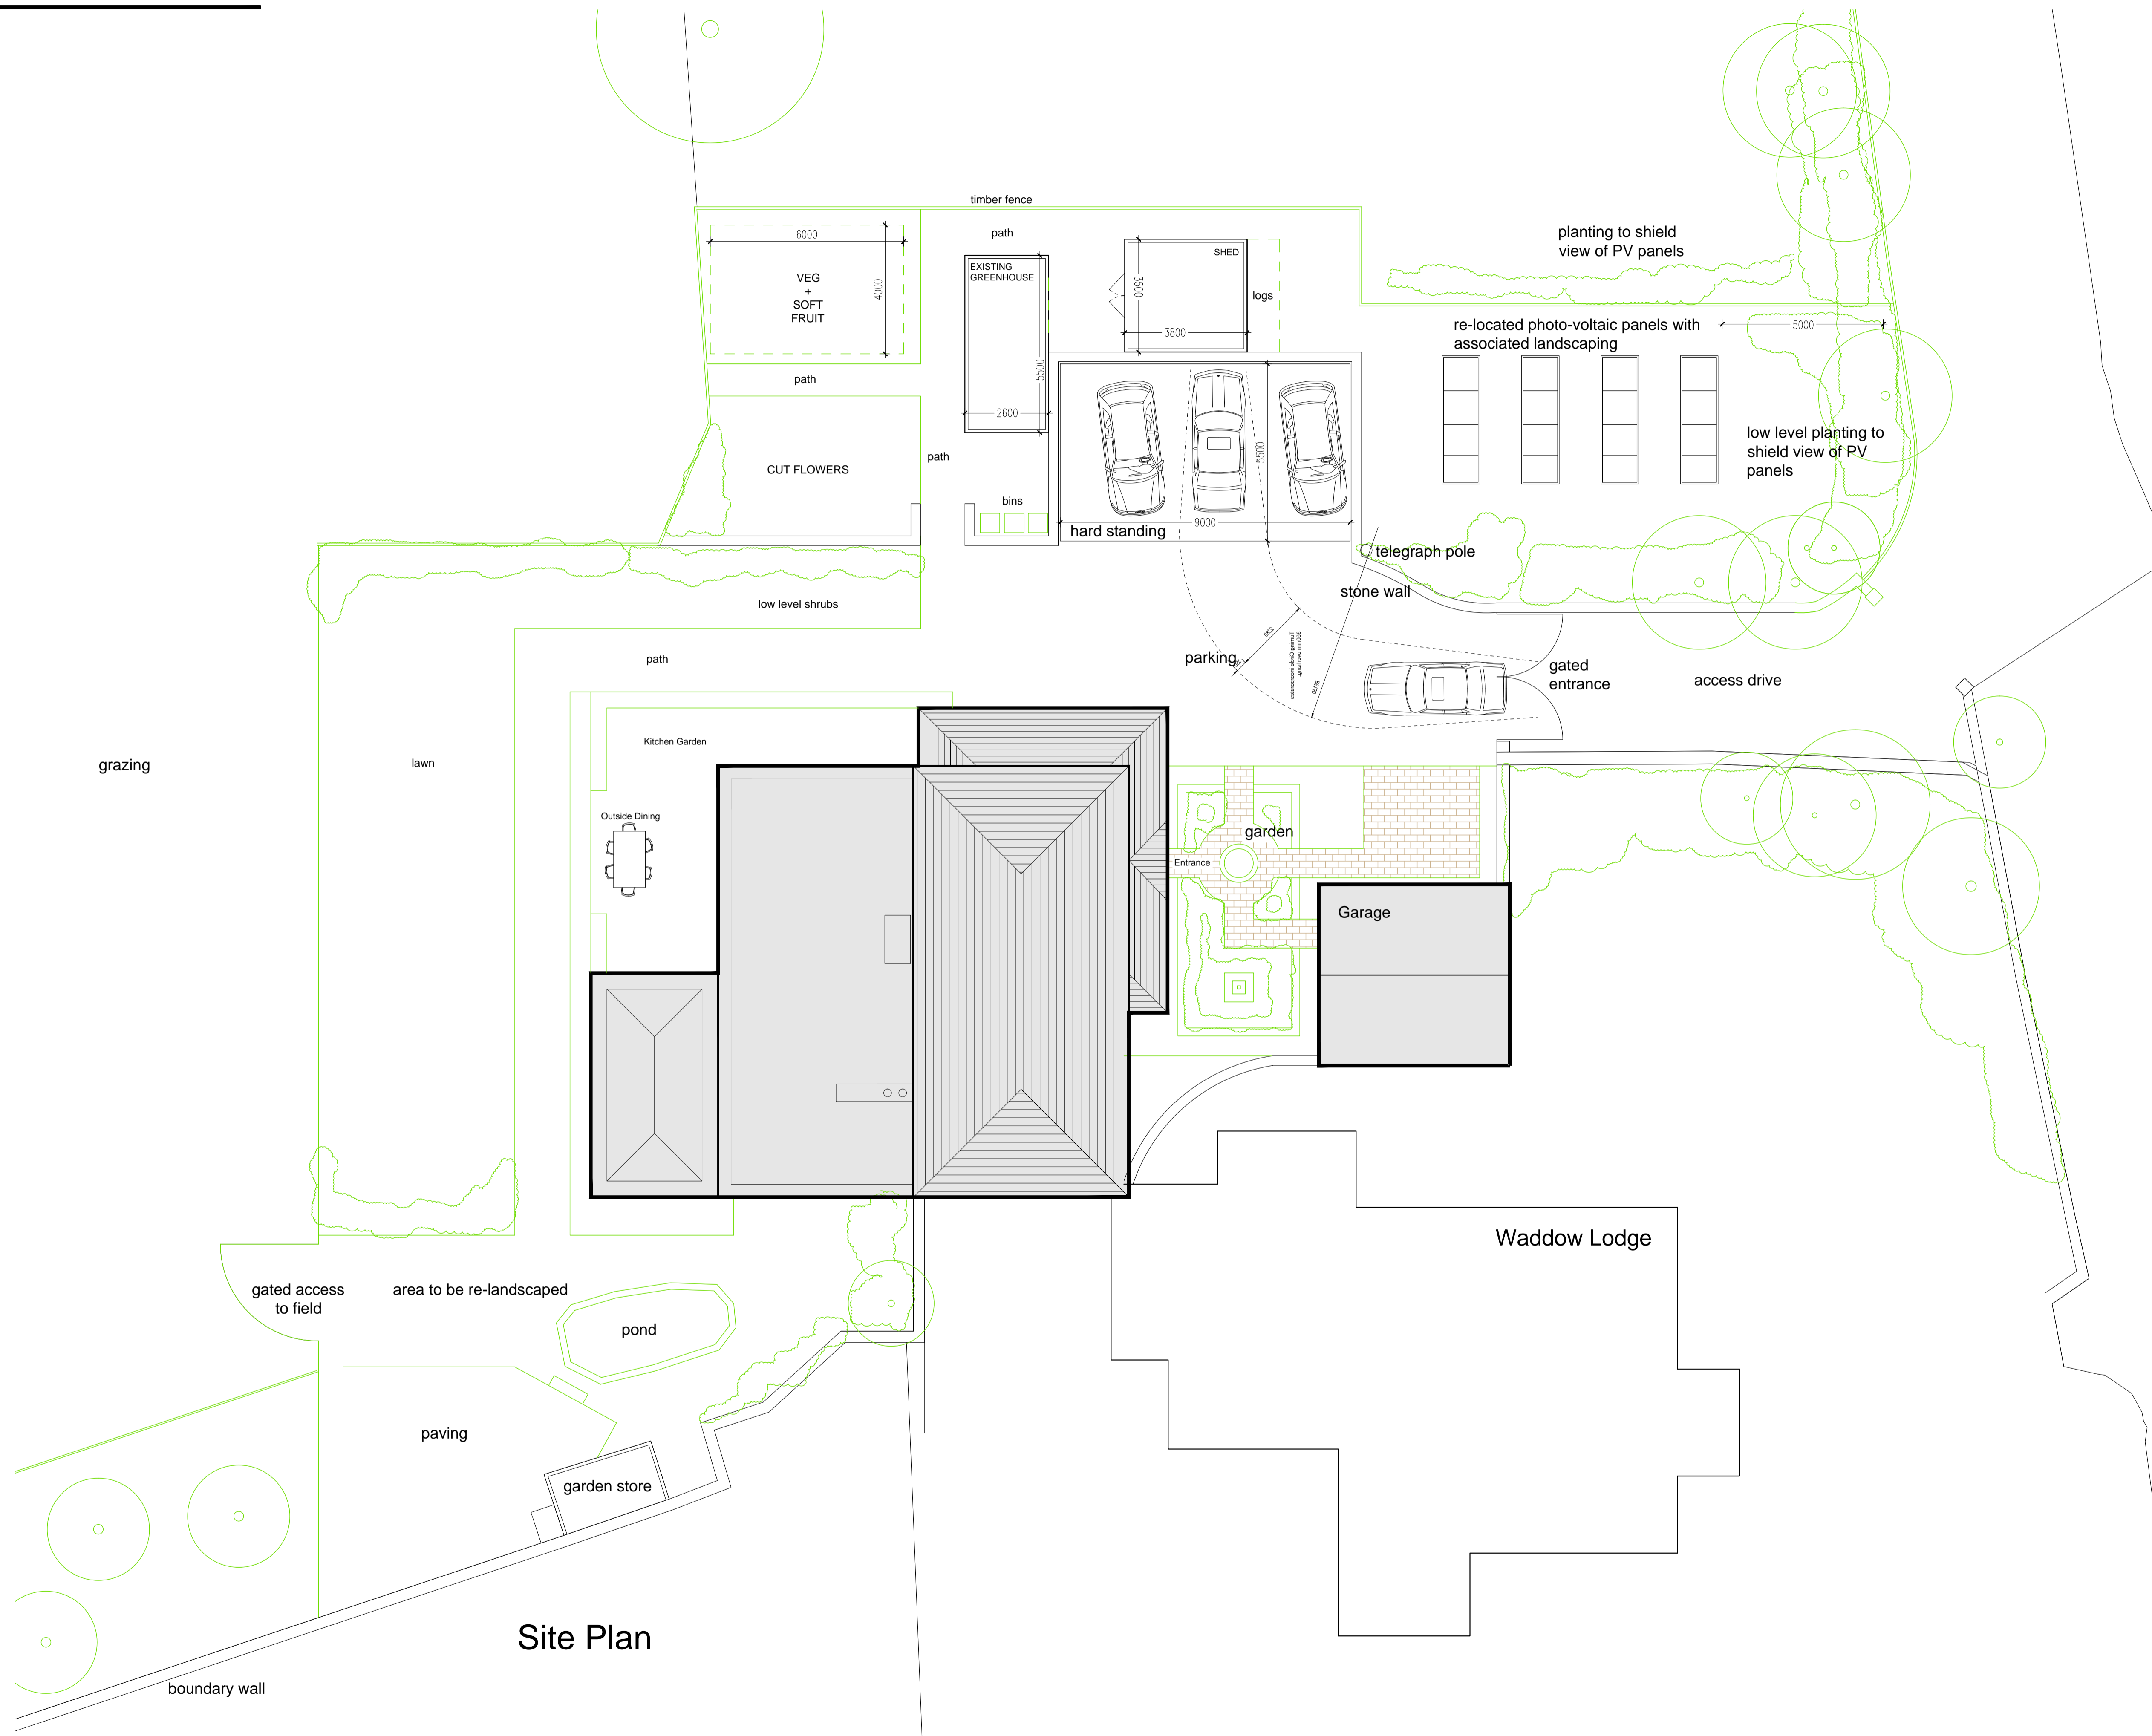

Site Plan

C	05-03-18	JNP/MZ	shed and greenhouse dimensions
B	18-02-18	JNP/MZ	general amendments to layout
A	28-01-18	JNP	domestic boundary line altered
Rev	Date	Drawn by	Comments

Client  
**Mr & Mrs Blenkinship**  
 Project  
**The Coach House, Waddington**

Drawing  
 Landscape as Proposed Feb 2018  
 Date  
 March 2018  
 Drawn by  
 HA / JNP  
 Scales  
 1:200 @ A1

Job No - Dwg No - Rev  
**17087-18-E**