


Existing Ground Floor Plan / Site Plan
1:50 Scale

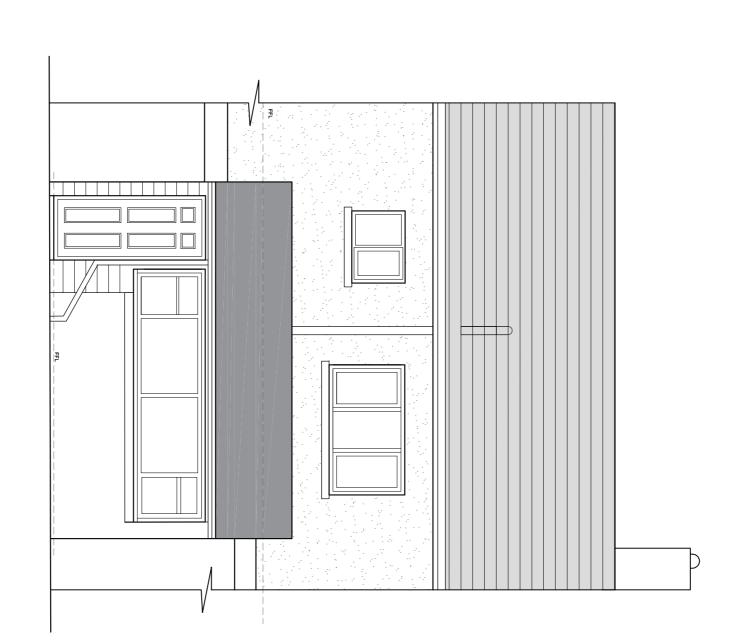

This drawing is to be read in conjunction with all relevant Architect, consultants' and specialists' drawings and specifications. The Architect is to be notified of any discrepancies before proceeding. Do not scale from this drawing. All dimensions and levels are to be checked on site. This drawing is subject to copyright. All work carried out before Planning and Building Permission has been granted is at the contractor/clients risk.

Existing Rear Elevation 1:50 Scale

SUNDERLAND PEACOCK ARCHITECTS SUNDERLAND PEACOCK & ASSOCIATES LTD. HAZELMERE, PIMLICO ROAD, CLITHEROE LANCASHIRE, BSP 2AG T 01200 423178 F 01200 427328 E info@sunderlandpeacock.com www.sunderlandpeacock.com	Scale 1:50 @ A1 Feb 2018 Josh Southern	Drawing Title Survey Exsiting Floor Plans and Elevations	Job Title Ingledene, Rimington Lane Rimington	Mr C Tavlor

5544 -001