




Option 3 - Eco Slate - 10 degree pitch
Proposed Ground Floor Plan
1:50 Scale

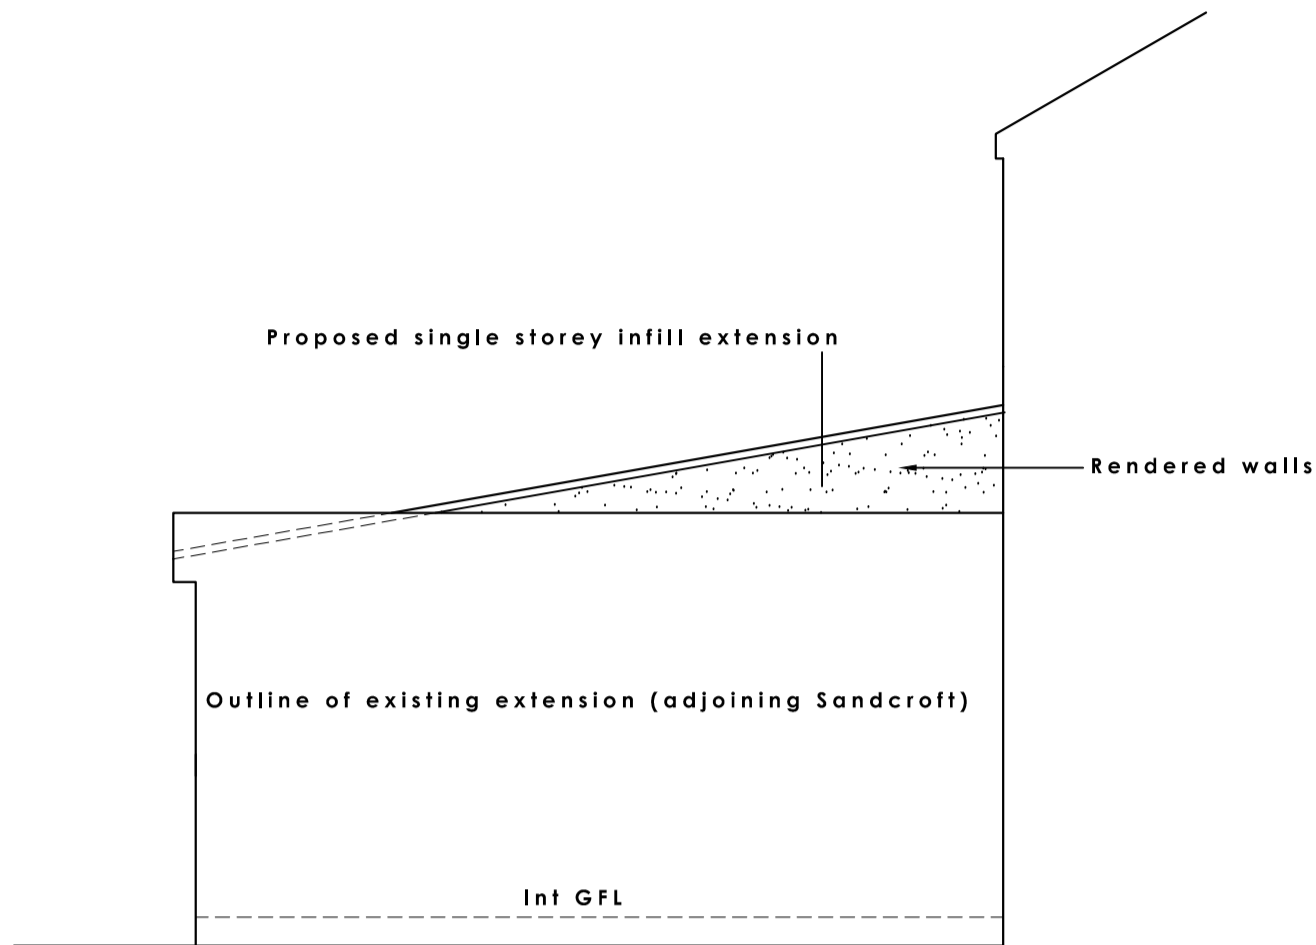


Option 3 - Eco Slate - 10 degree pitch
Proposed South West facing (side) elevation
1:50 Scale

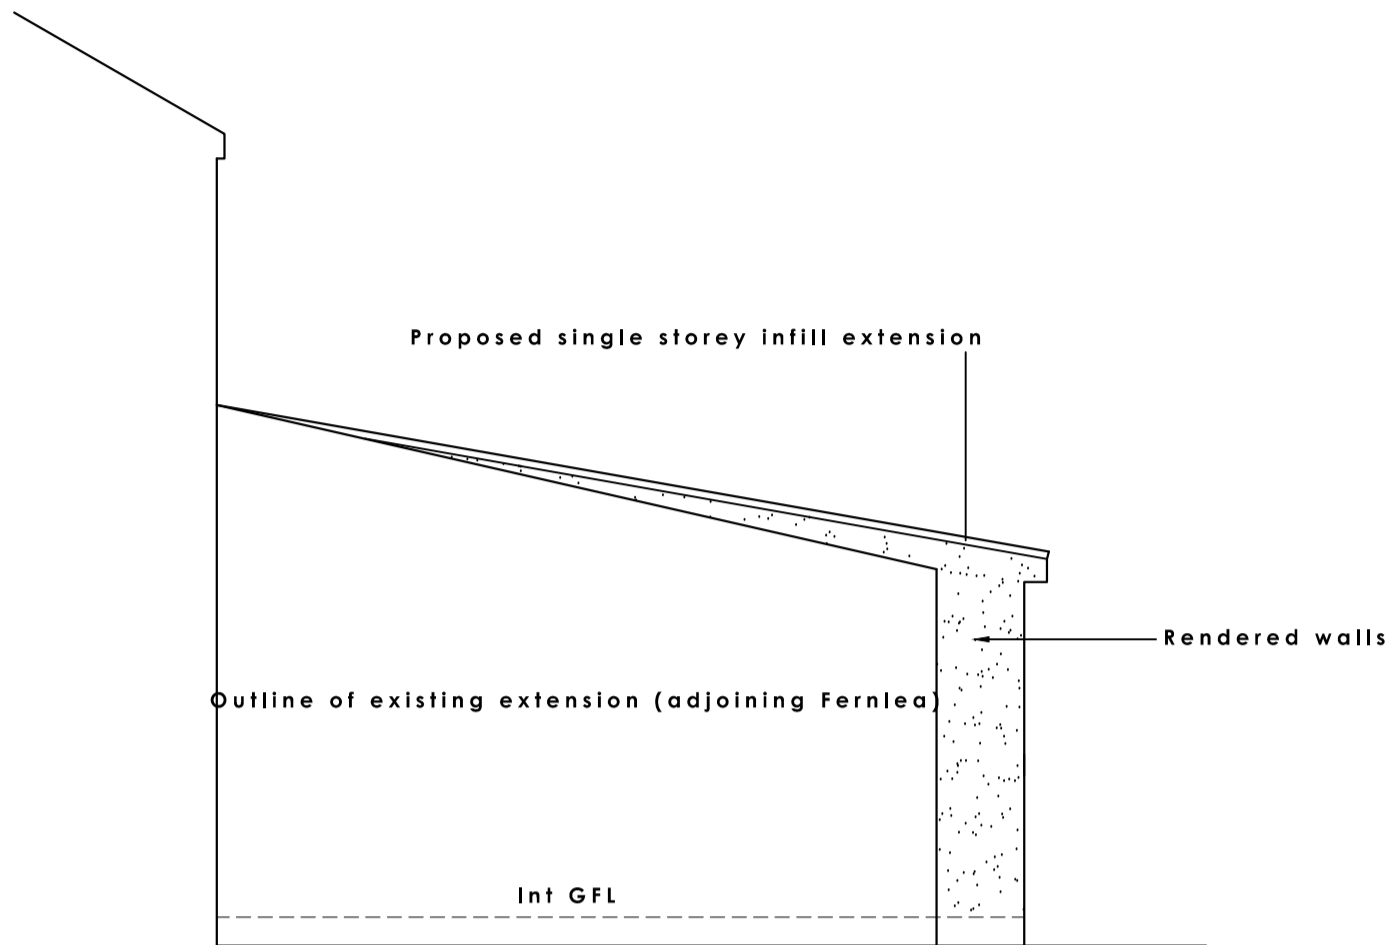


Option 3 - Eco Slate - 10 degree pitch
Proposed North East facing (side) elevation
1:50 Scale

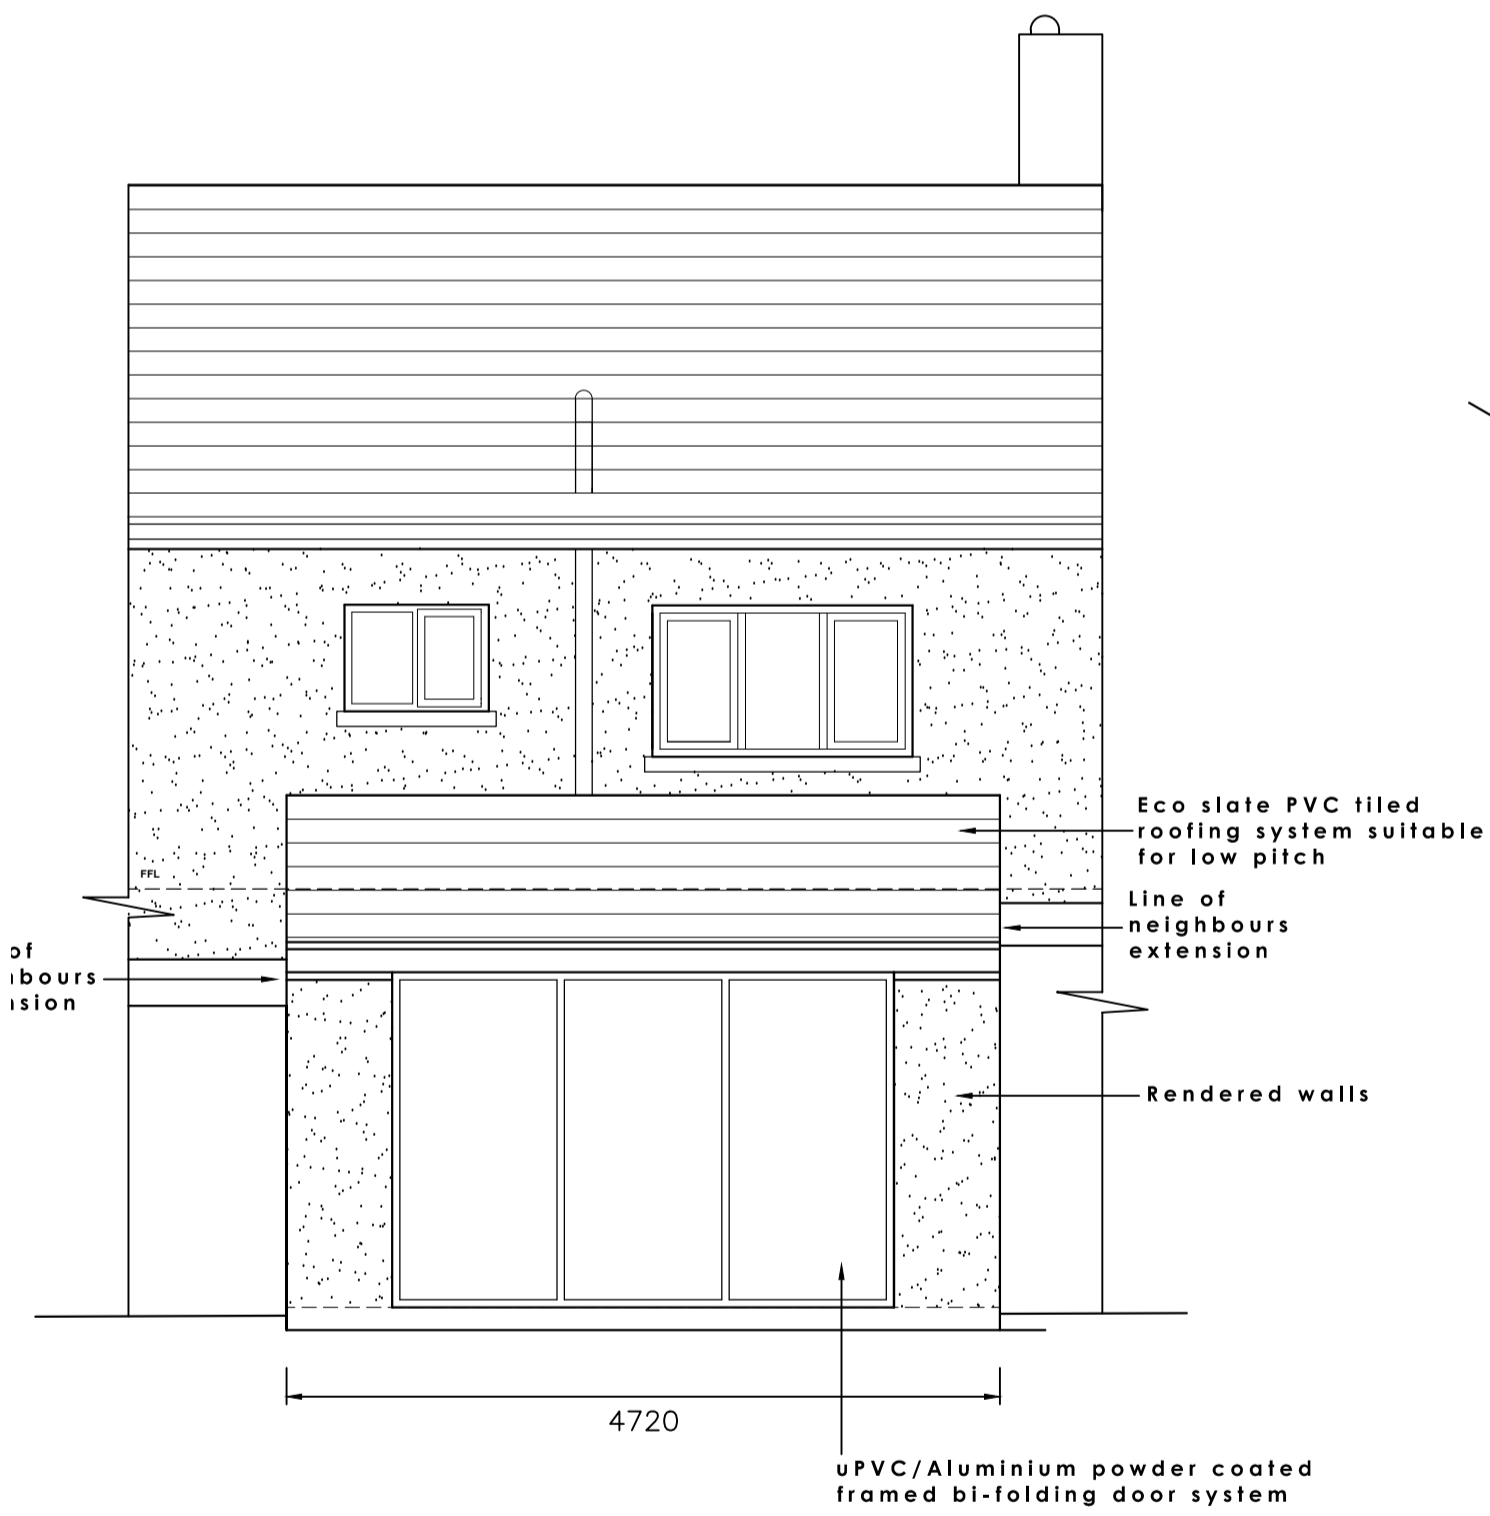

Option 3 - Eco Slate - 10 degree pitch
Proposed North West facing (Rear) Elevation
1:50 Scale

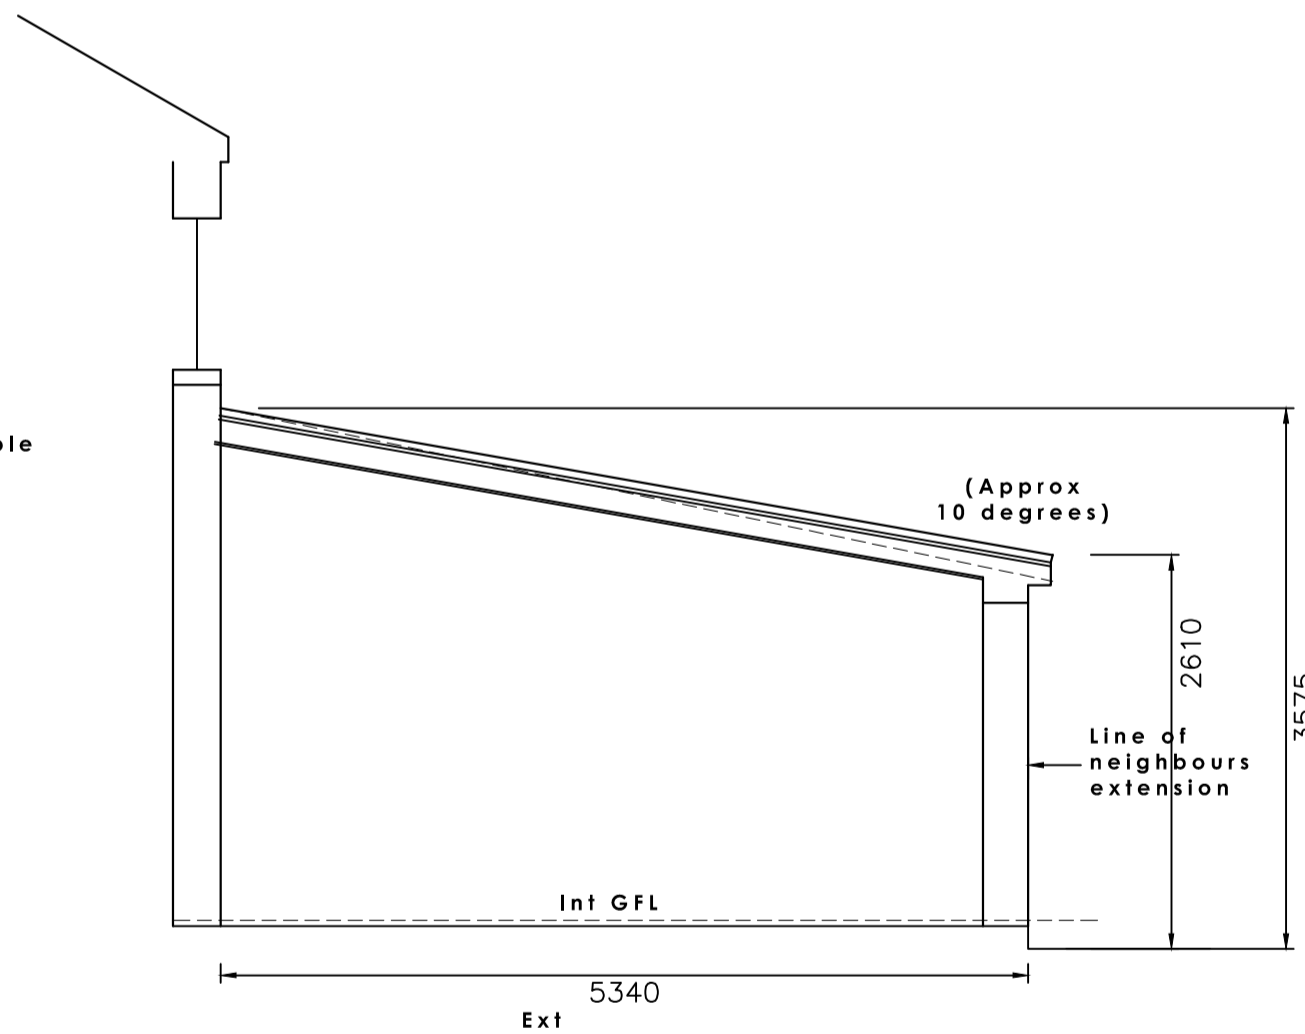

Option 3 - Eco Slate - 10 degree pitch
Section through proposed extension
1:50 Scale

 

Client Mr C Taylor		
Job Title Ingledene, Rimington Lane Rimington		
Drawing Title Design - OPTION 3 Proposed Floor Plans and Elevations		
Scale 1:50 @ A1	Date March 2018	Drawn POC